



SCHEME, NO 2.

NEW ENGLISH MEDIUM JUNIOR SCHOOL AT BRAKPAN -
FOR THE TRANSVAAL PROVINCIAL ADMINISTRATION


SIXTEENTH SCALE SKETCH PLAN

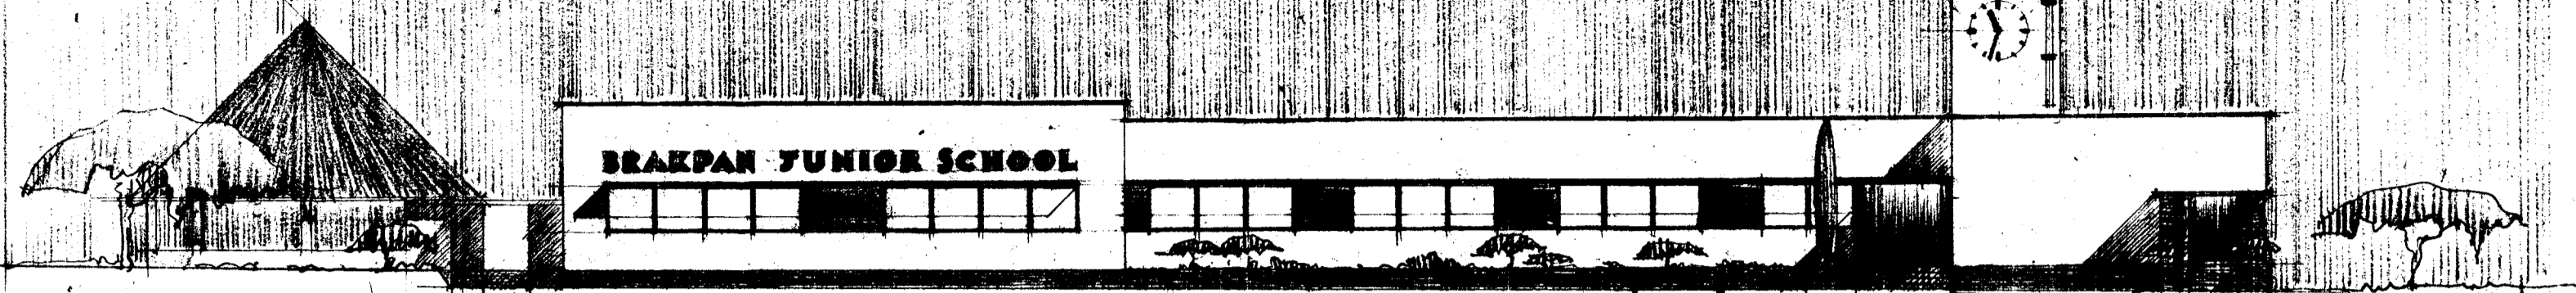


MAIN ELEVATION TO GROUNDS -
(FIRST TREATMENT)

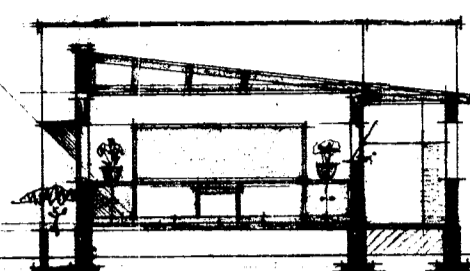


CROSS SECTION
(FIRST TREATMENT)

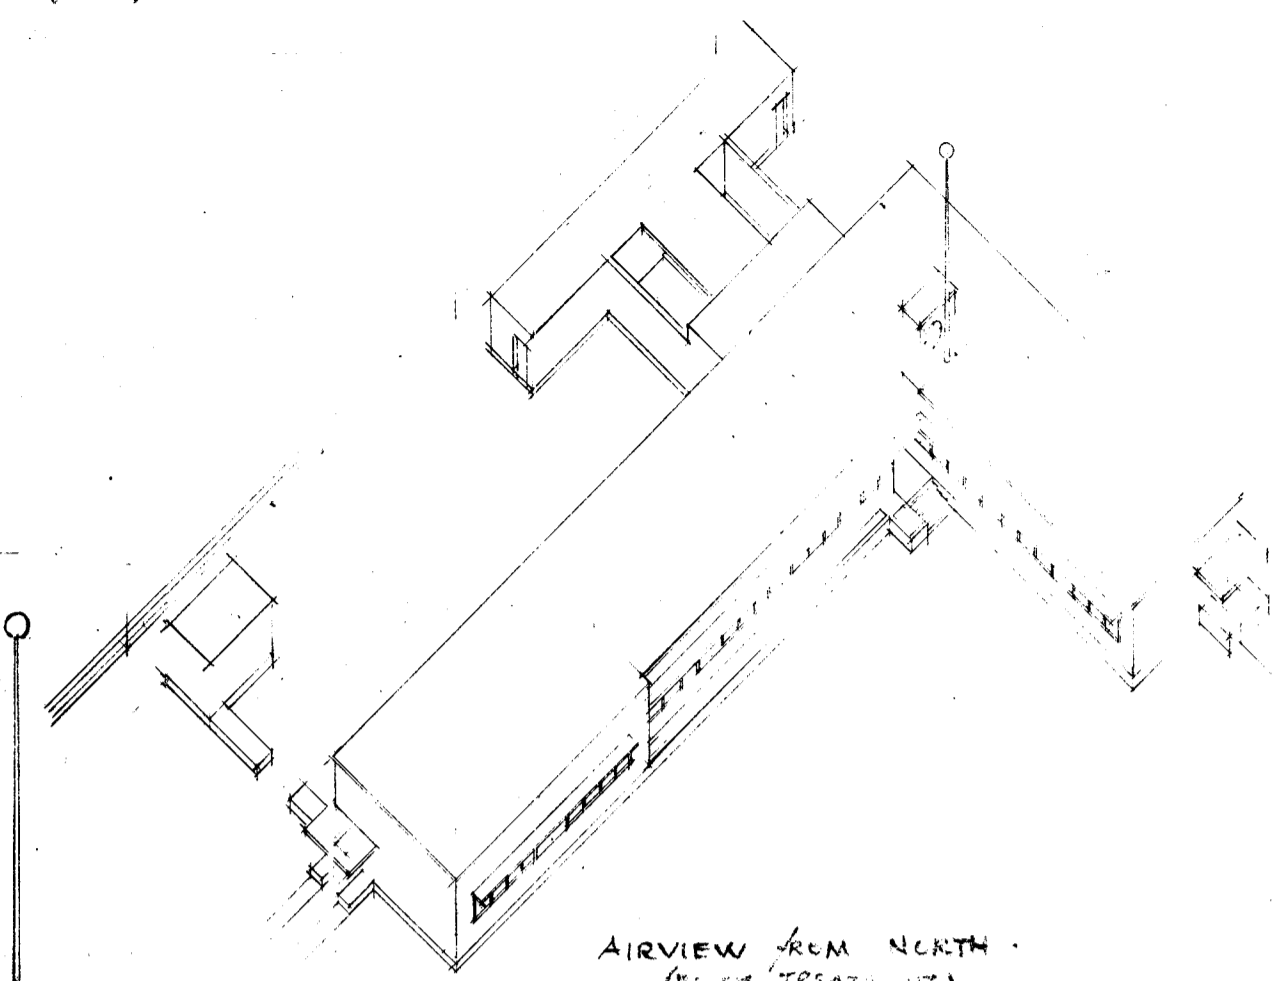


AIRVIEW FROM NORTH
(FIRST TREATMENT)

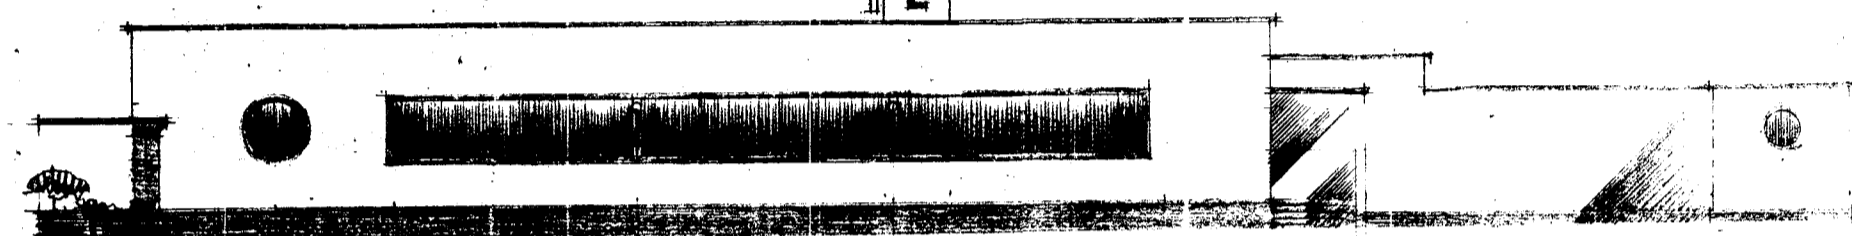


SIDE ELEVATION TO STREET -
(FIRST TREATMENT)

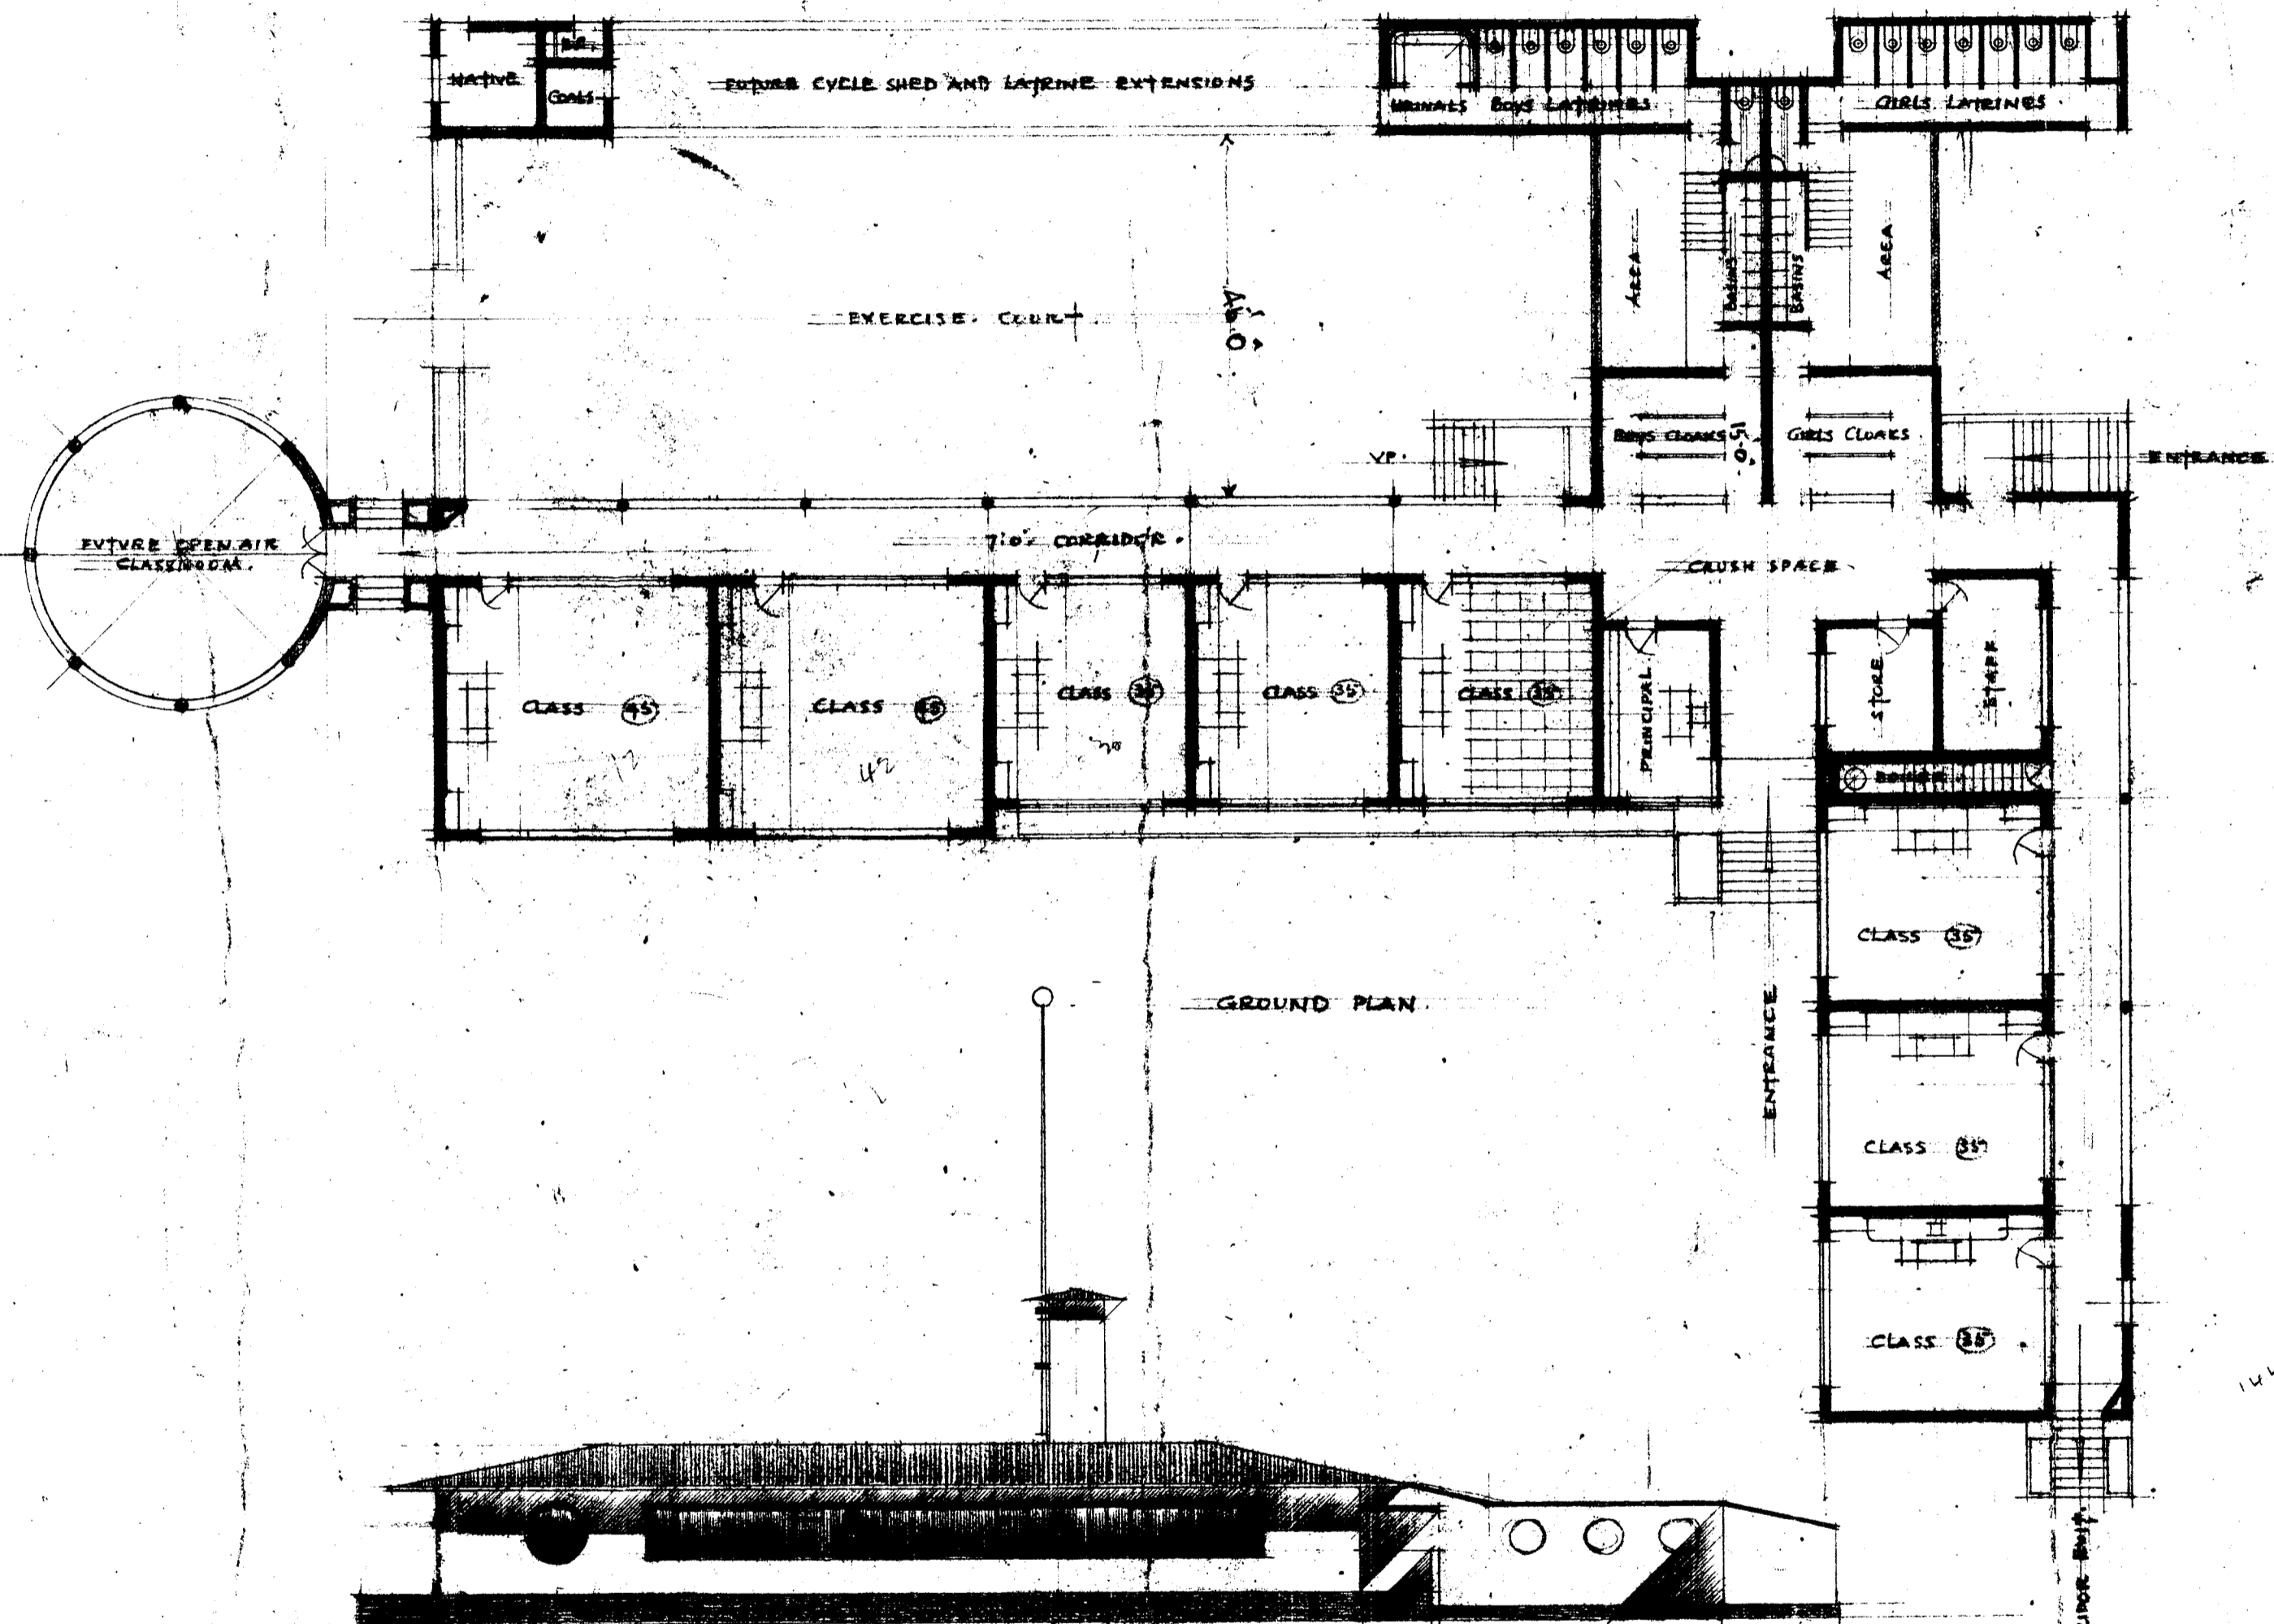


GROUND PLAN

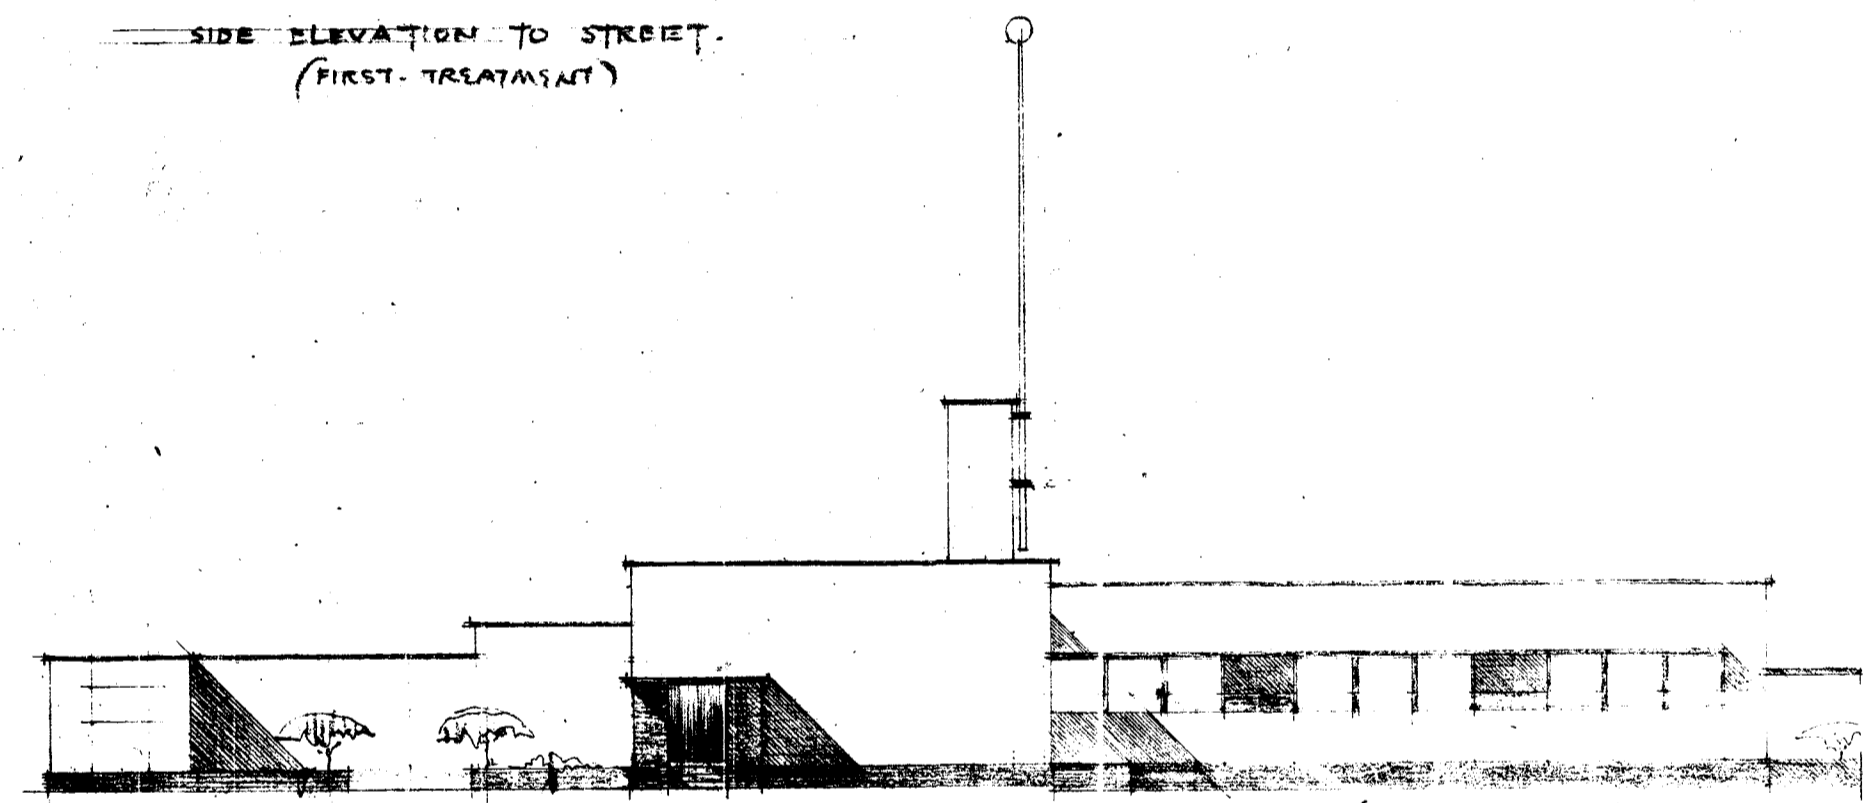


SIDE ELEVATION TO GROUNDS - (FIRST TREATMENT)

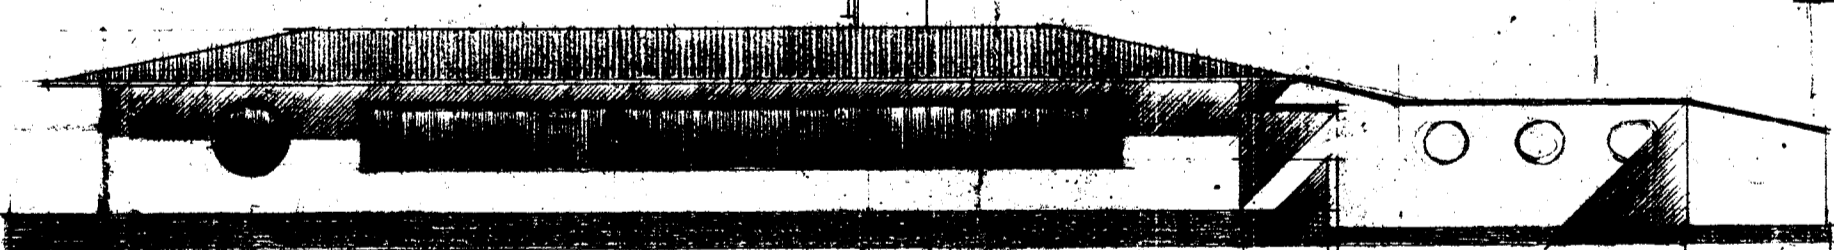

ALTERNATIVE SIDE ELEVATION TO STREET
(SECOND TREATMENT)

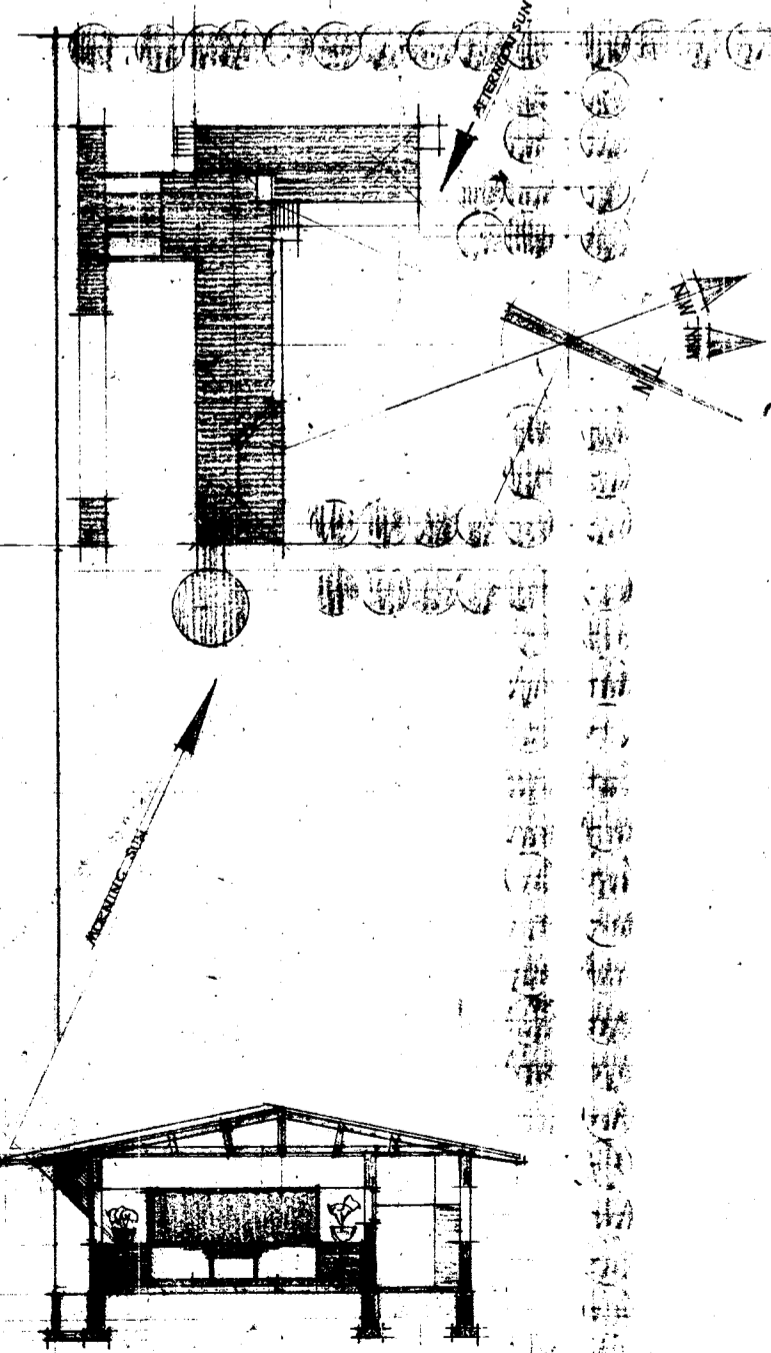


SITE PLAN SHOWING ALTERNATIVE POSITION OF SCHOOL
SCALE: 1 INCH = 80.0'

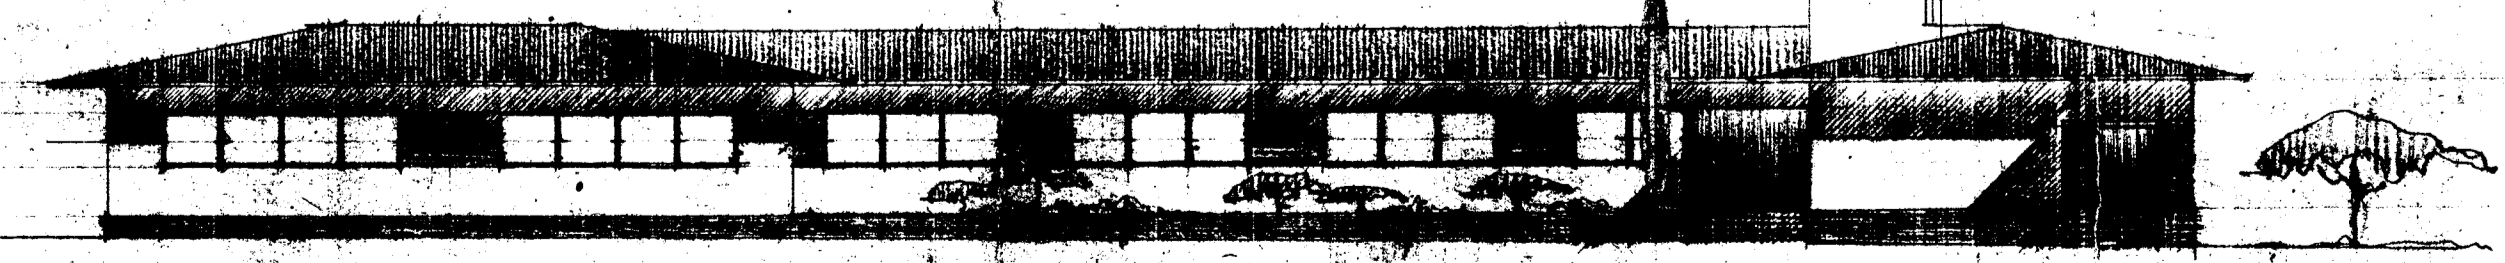

ALTERNATIVE MAIN ELEVATION TO GROUNDS
(SECOND TREATMENT)

ALTERNATIVE CROSS SECTION
(SECOND TREATMENT)

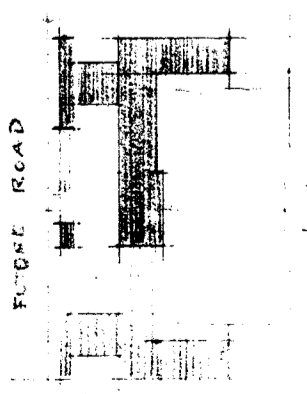

SITE PLAN SHOWING CENTRALIZATION OF SITE
FOR POSSIBLE FUTURE EXTENSIONS
SCALE: 1 INCH = 160.0'