




DESIGN DRAWINGS




DEMOLITION PLAN


contours slope down in a north-west direction
 wind direction predominantly north-east

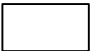
-  training facility
-  educational centre
-  existing structures
- proposed use in rest of project

TEXT current structure use
TEXT proposed function distribution

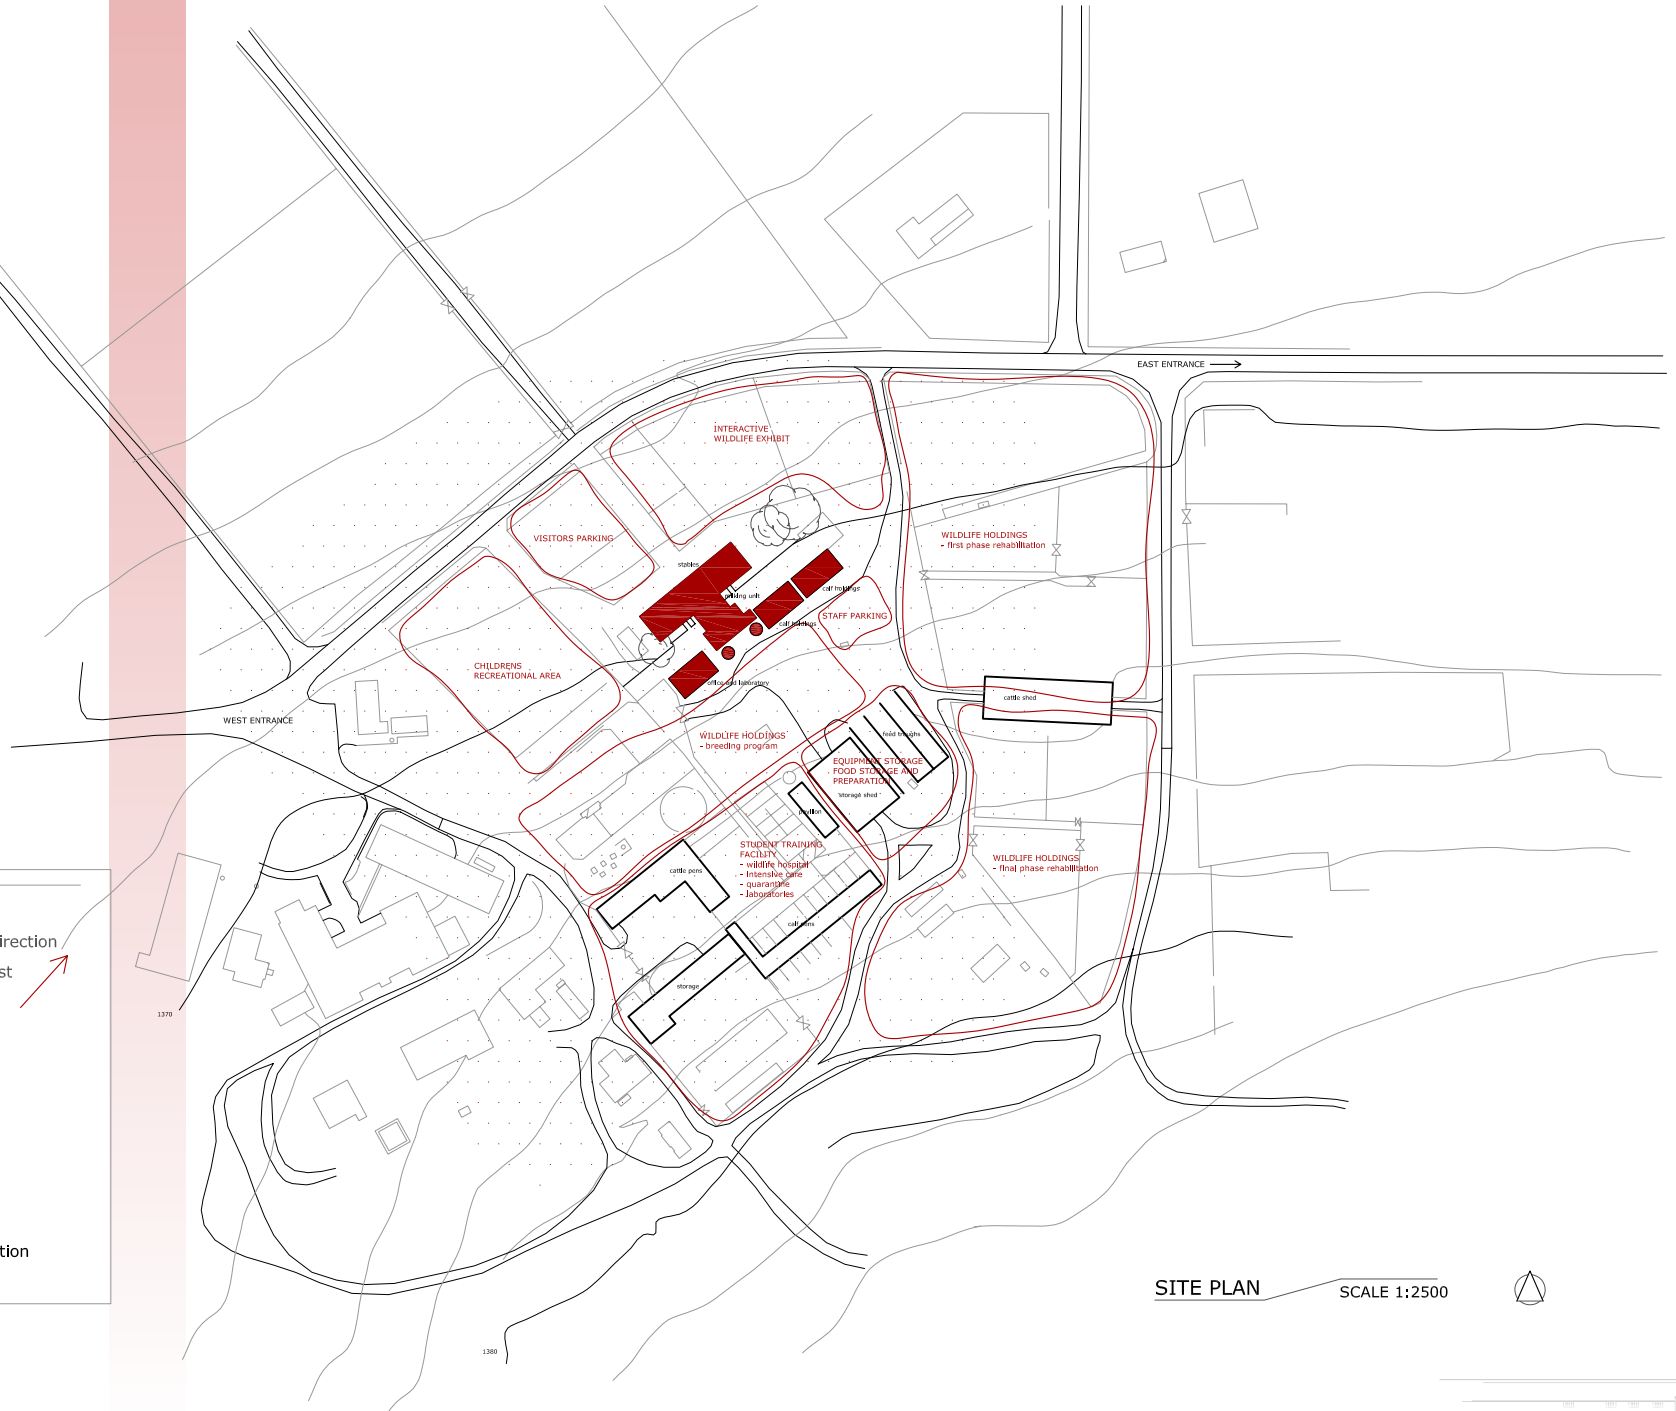


SITE PLAN SCALE 1:2500

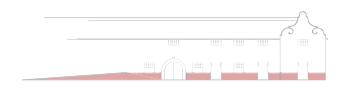

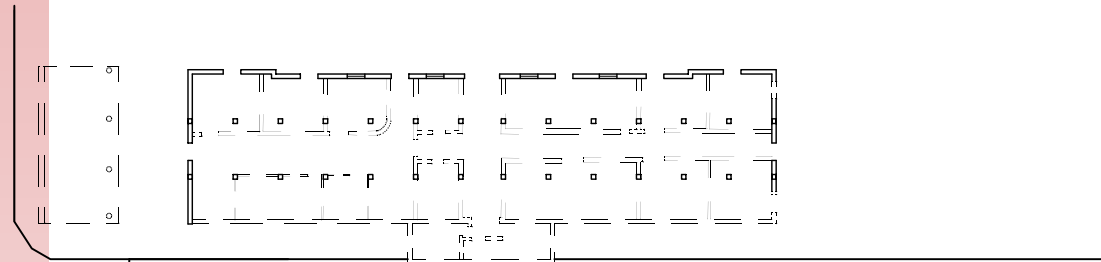

DEMOLITION PLAN

SCALE 1:500

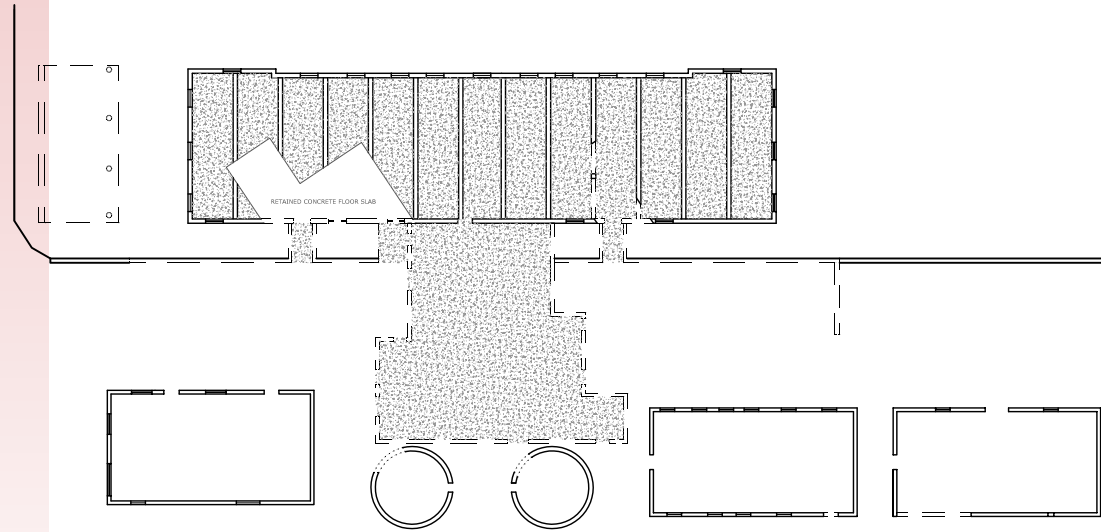

DEMOLITION PLAN

SCALE 1:500




DEMOLITION PLAN

- Structure to be demolished
- ▨ Floor slabs and finishes to be removed
- Concrete beam structure hidden beneath floor slab


All internal walls to be demolished
All external paving to be removed



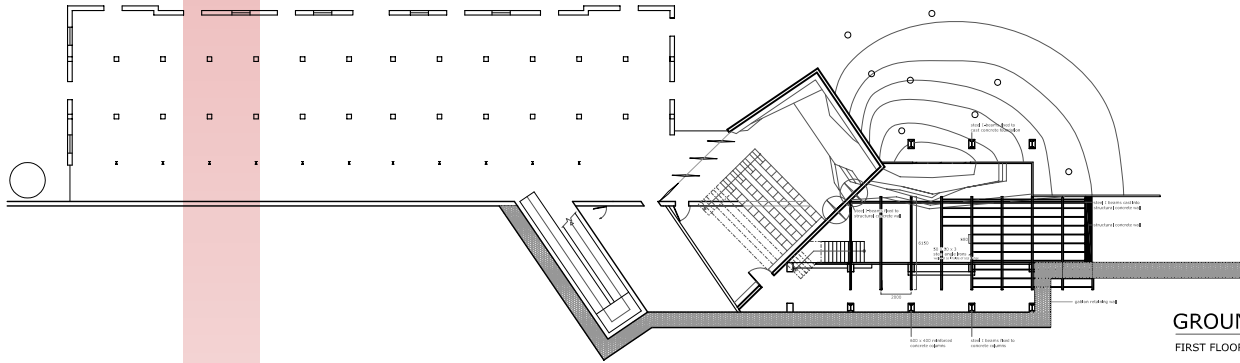


GROUND FLOOR PLAN
FIRST FLOOR SUPPORT STRUCTURE


SCALE 1:500

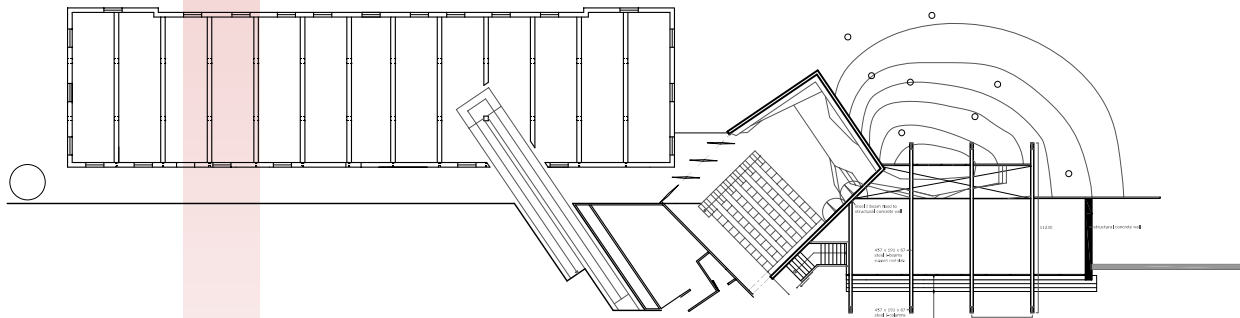

FIRST FLOOR PLAN
ROOF SUPPORT STRUCTURE


SCALE 1:500

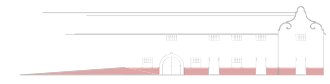

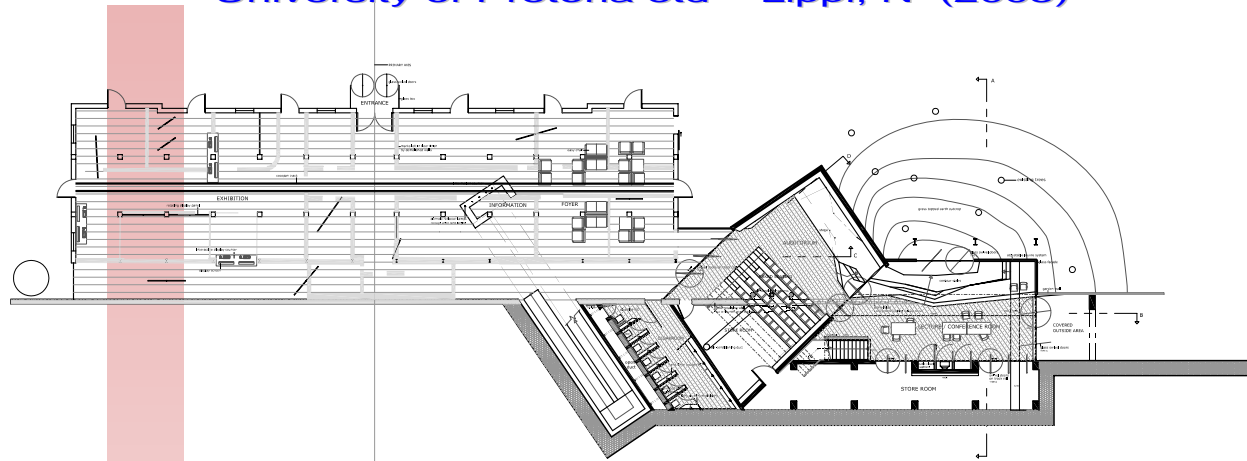

GROUND FLOOR PLAN

SCALE 1:500

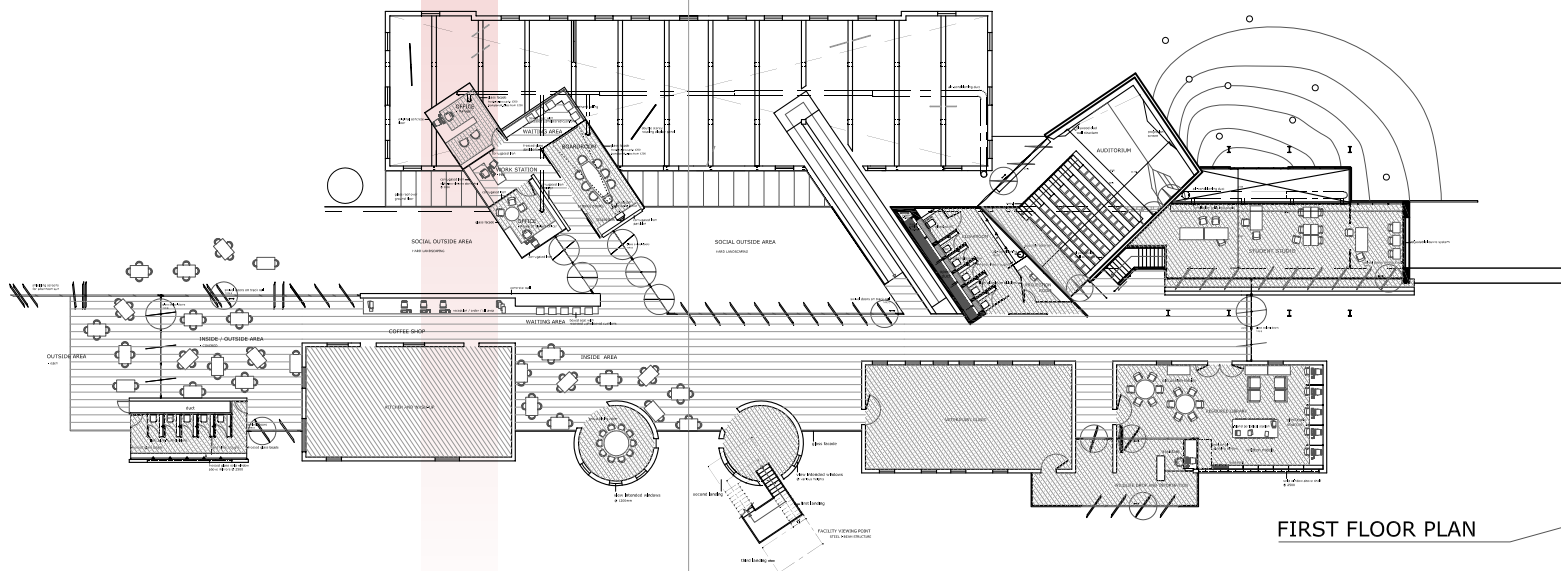

FIRST FLOOR PLAN

SCALE 1:500

