




Technical documentation

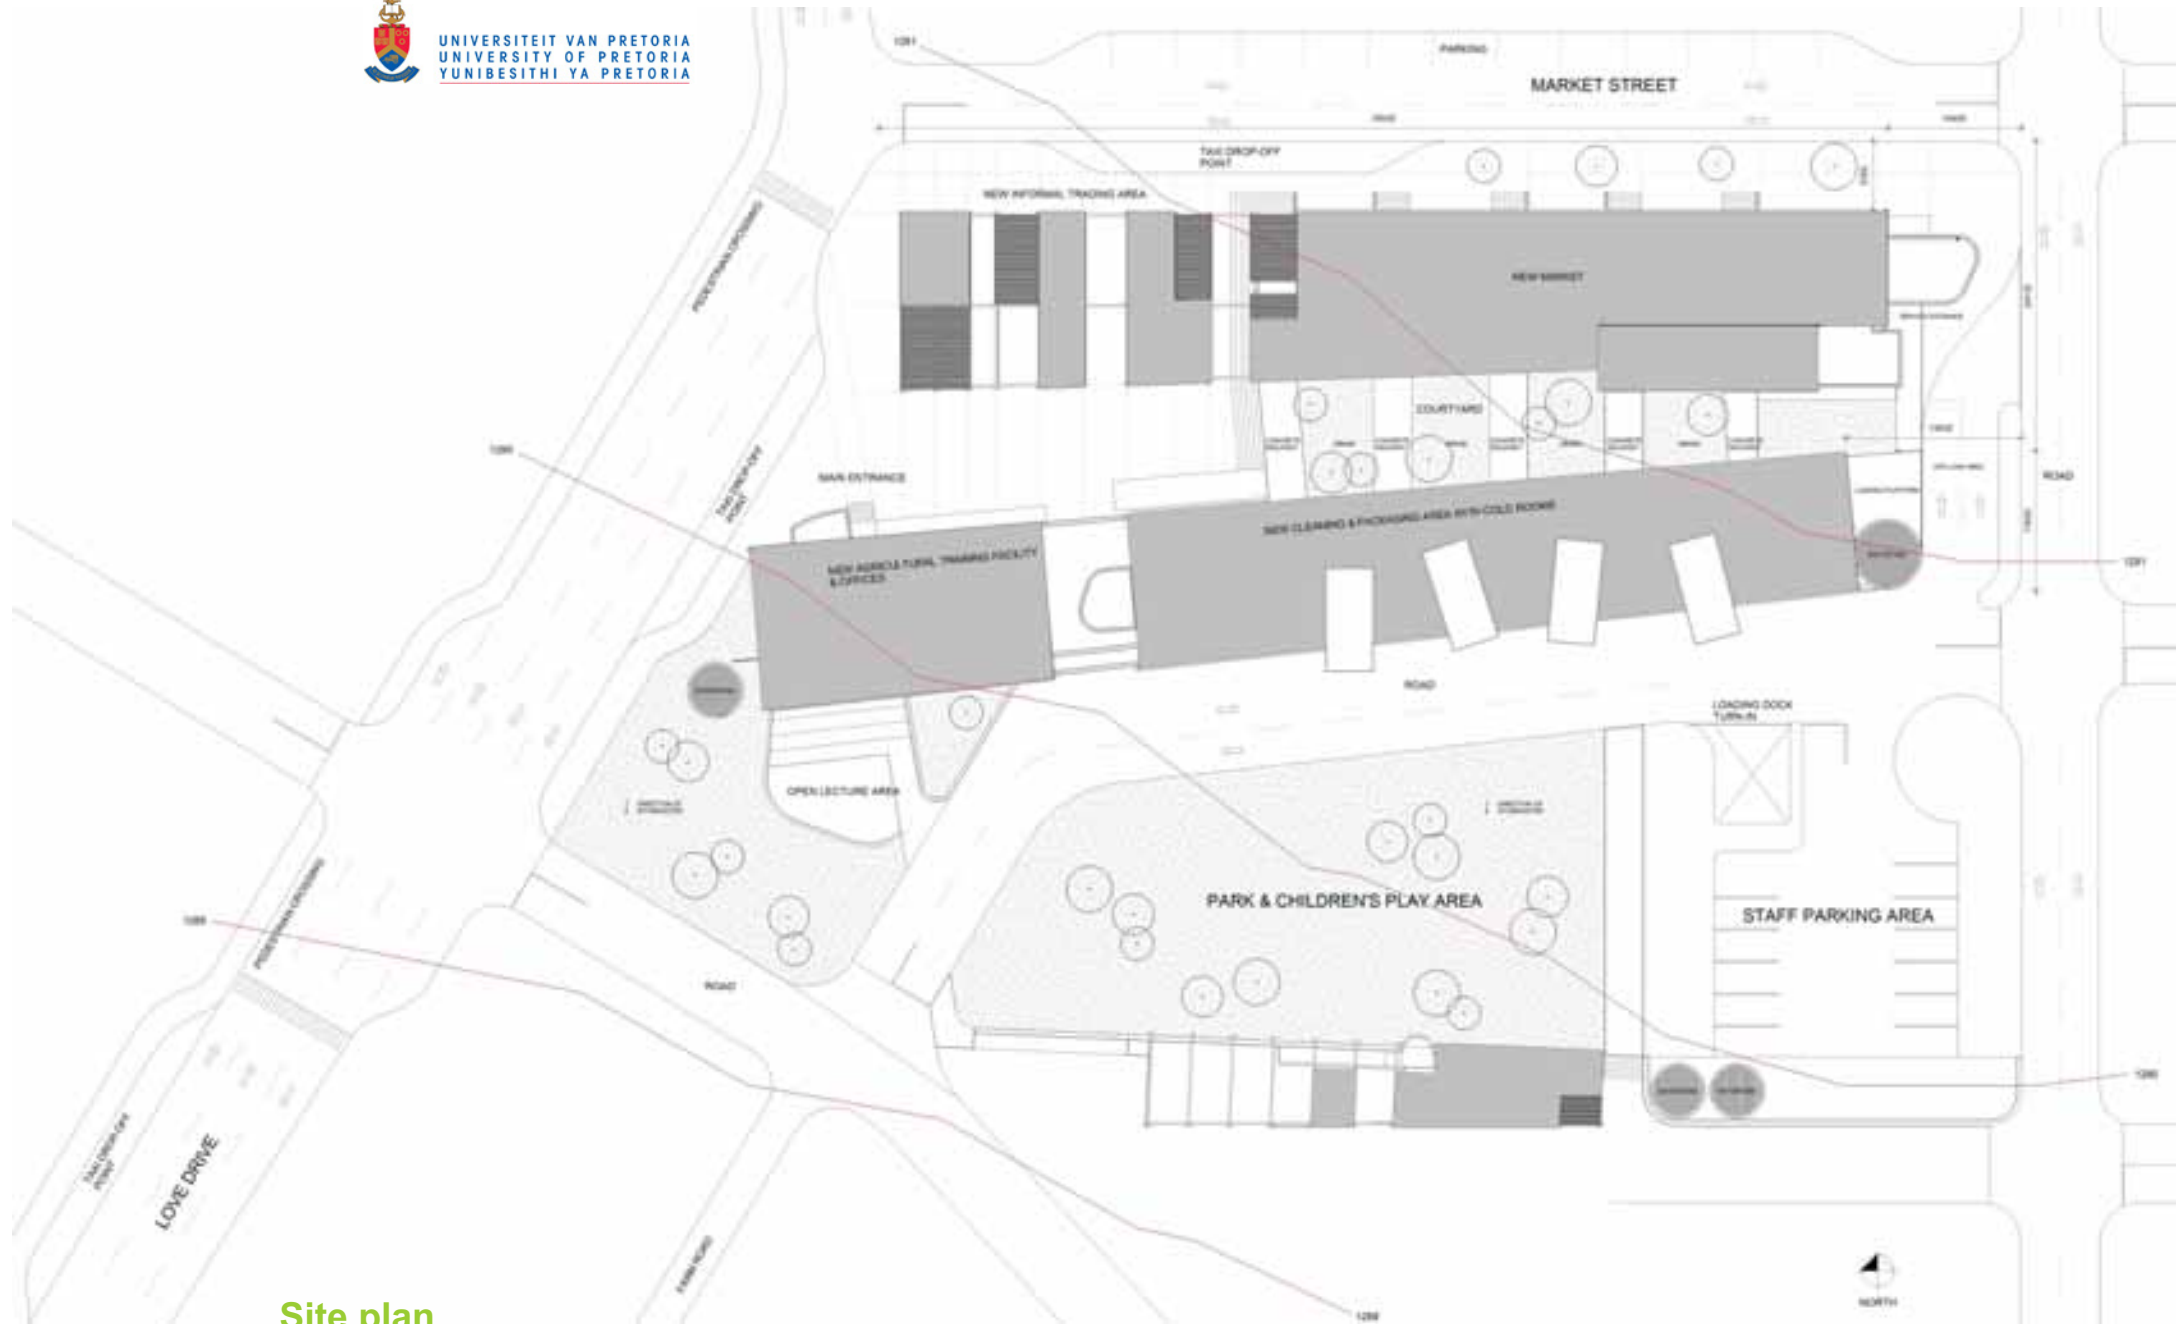

Site plan



Ground floor plan



First floor plan




Floor plan - agricultural outbuilding




Gridlines - Agricultural outbuilding




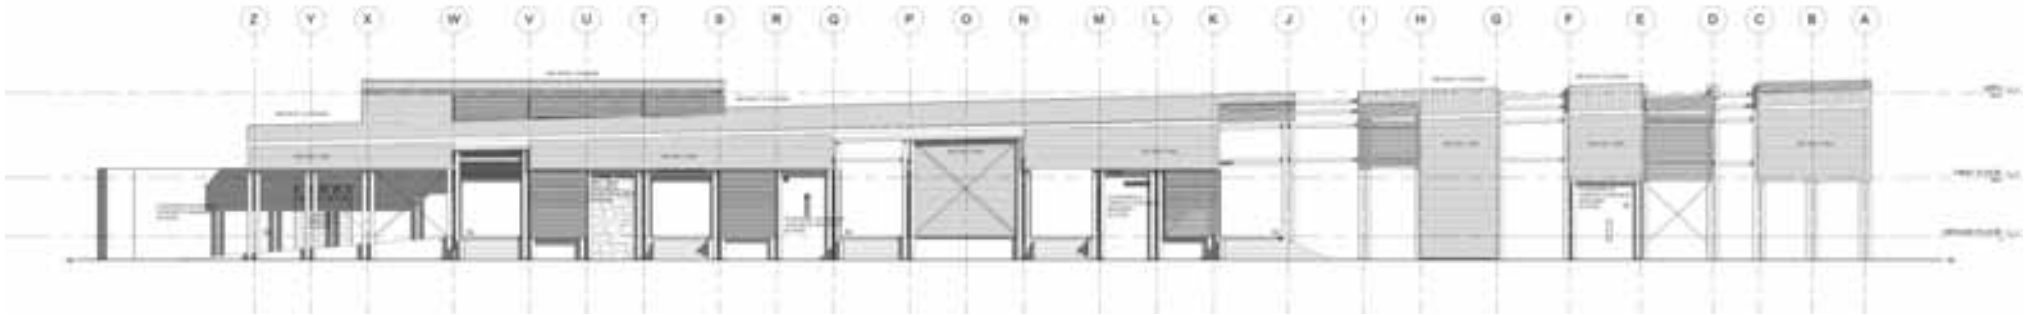


North elevation - Market

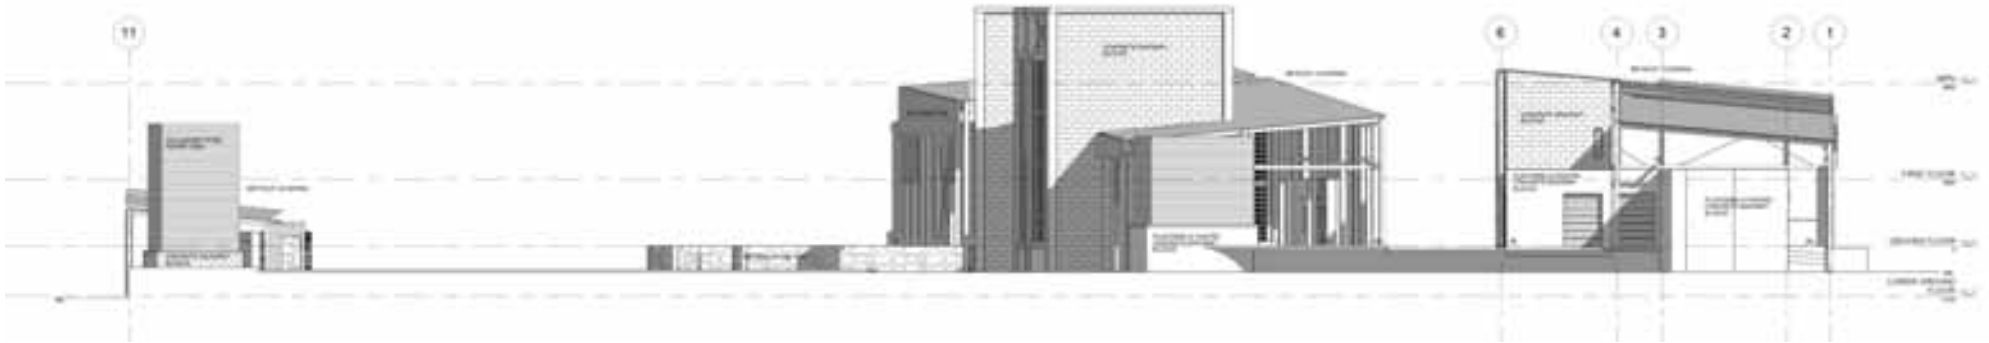

East elevation

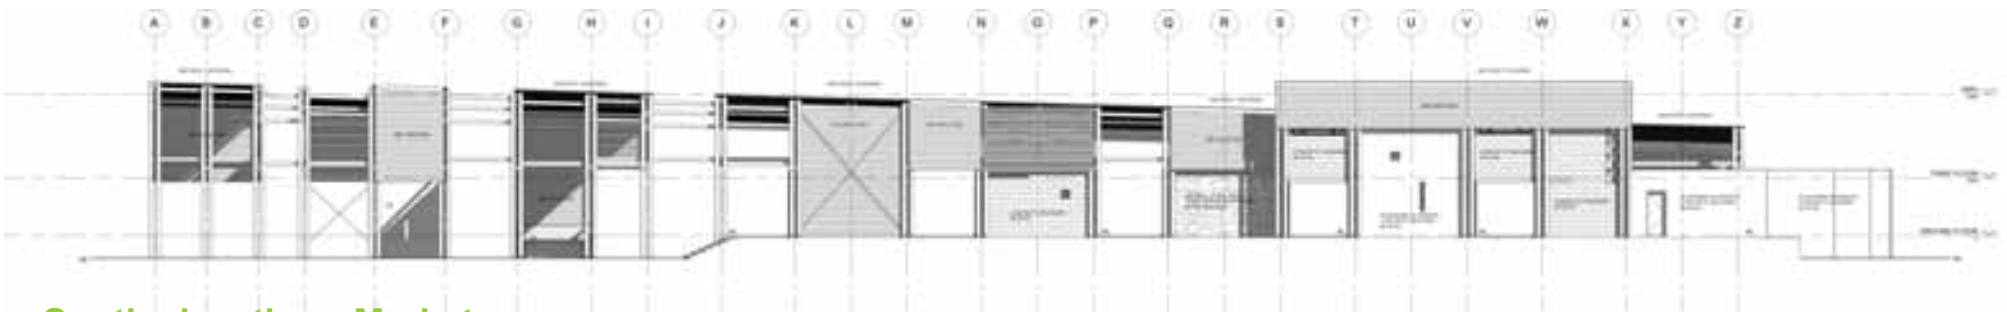

South elevation - Market

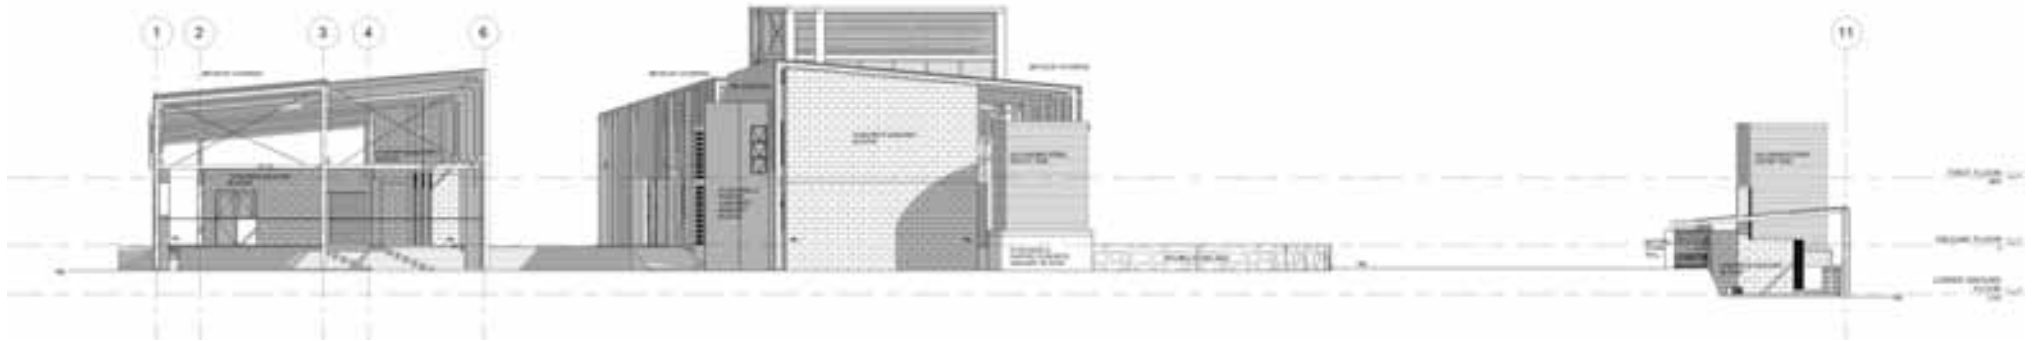

West elevation



North elevation - Agricultural building



South elevation - Agricultural building




South elevation - Agricultural outbuilding




Section F F




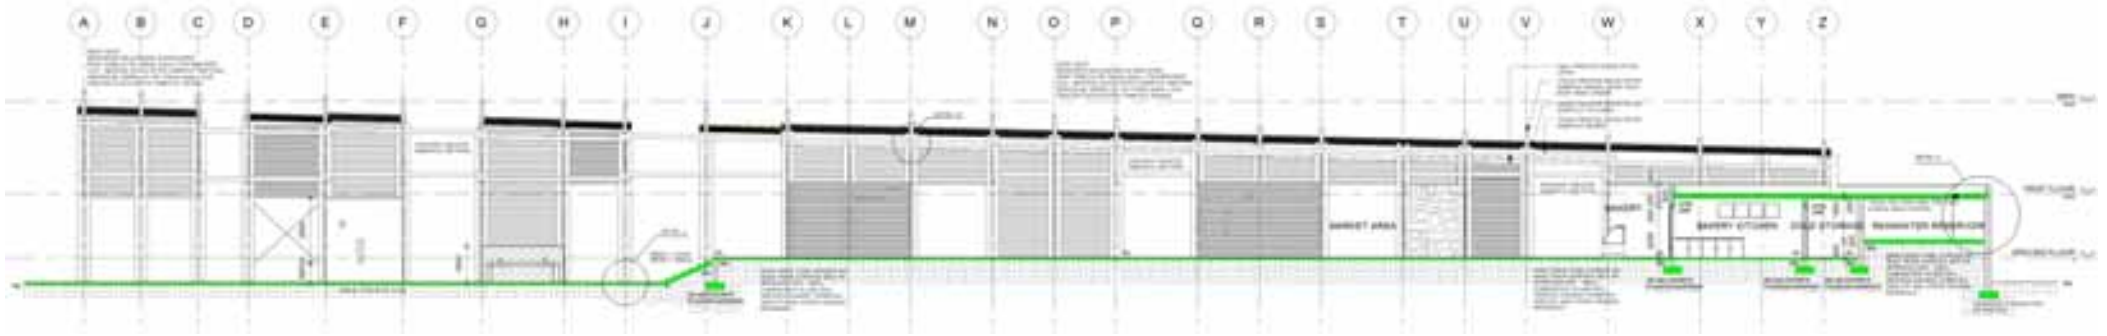


Section A A

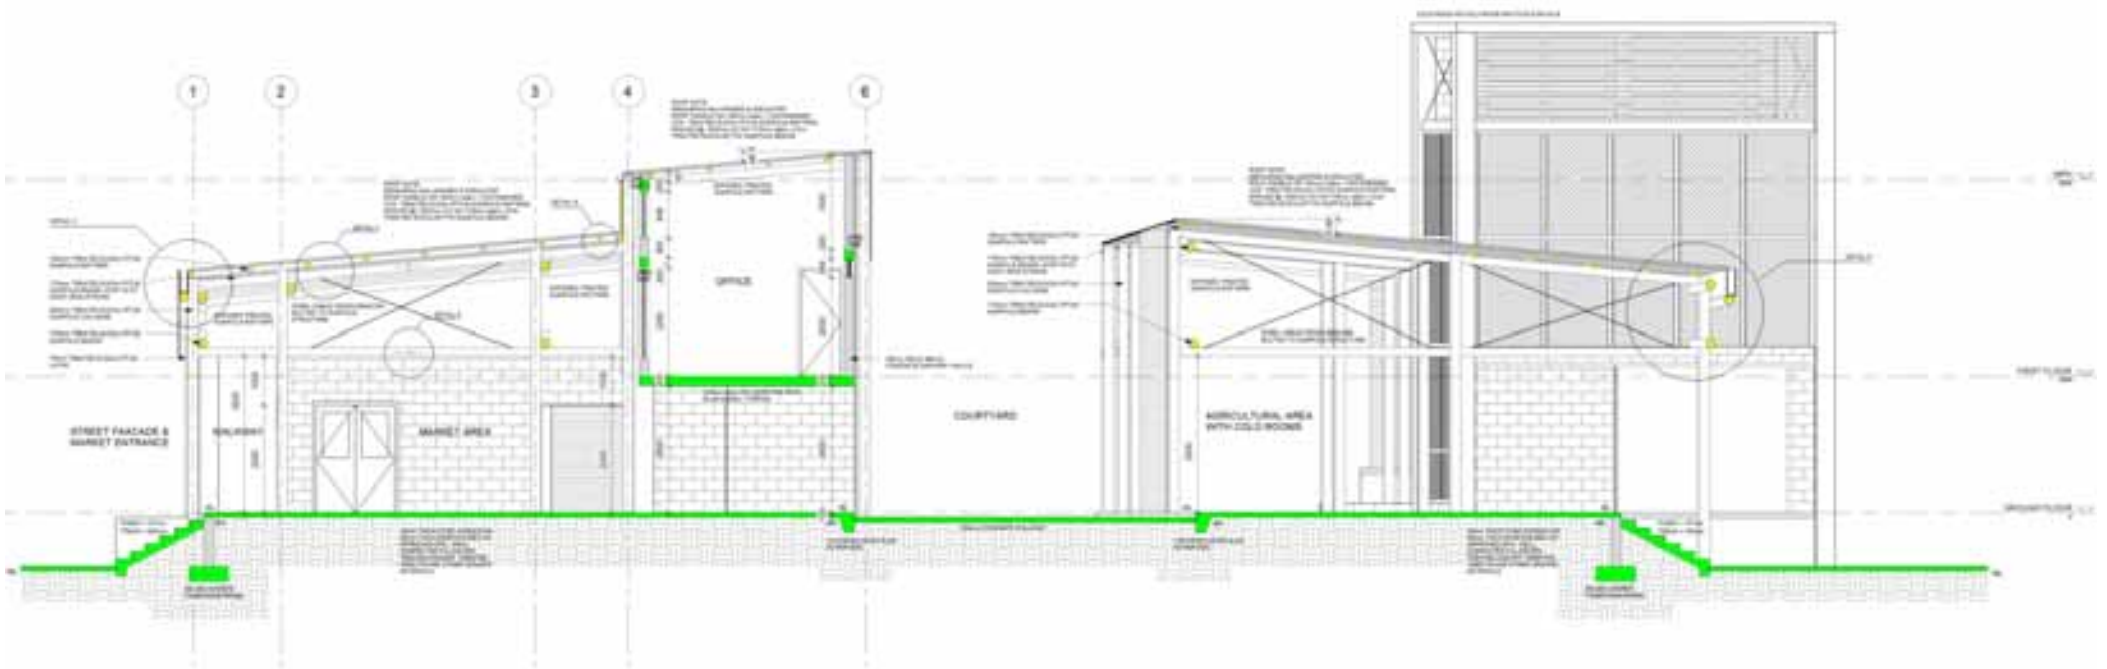


Section B B

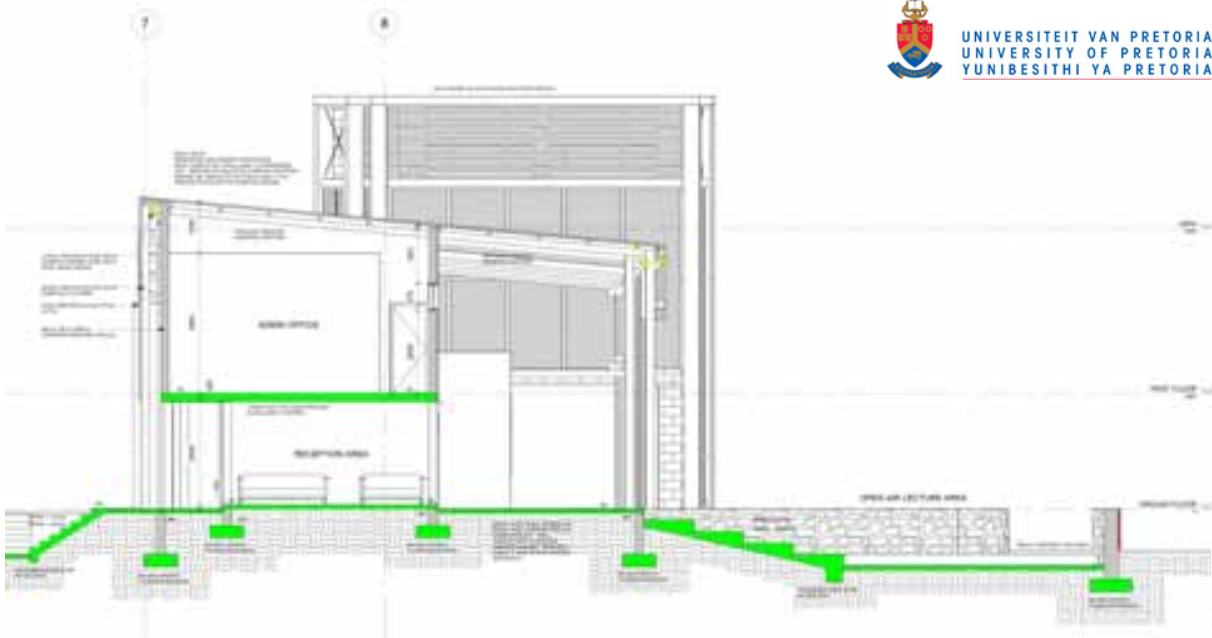

Section C C

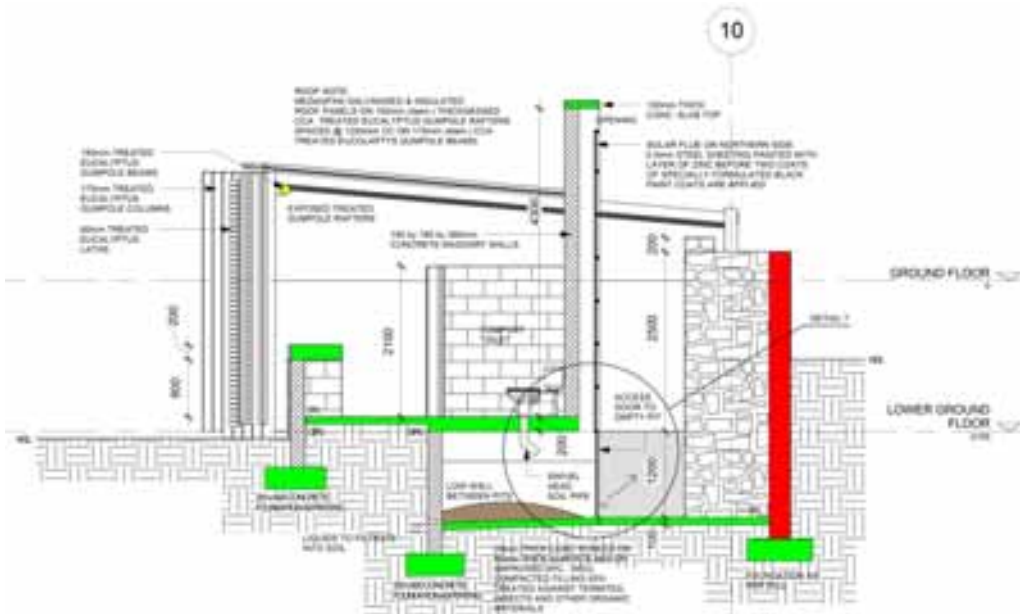


Section D D

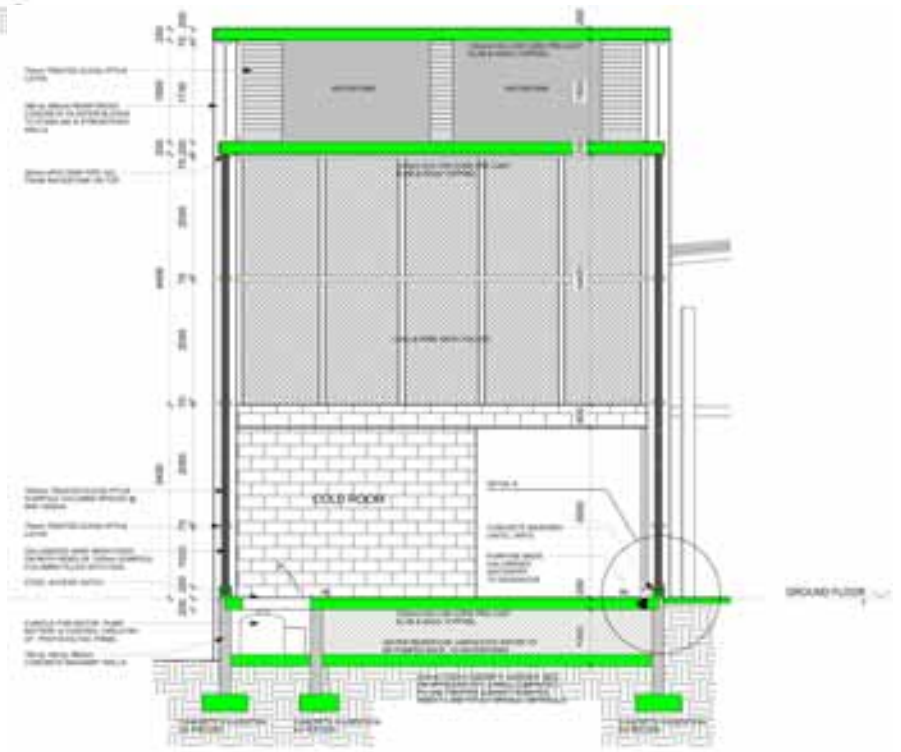


Section E E



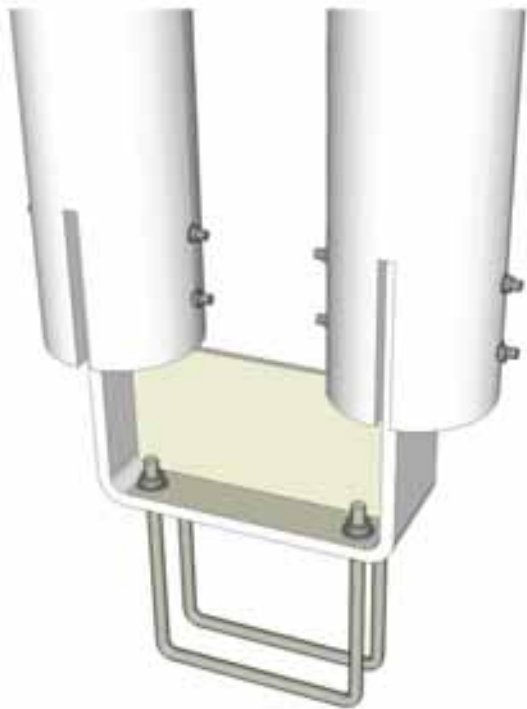


Detail 1: Perspective view

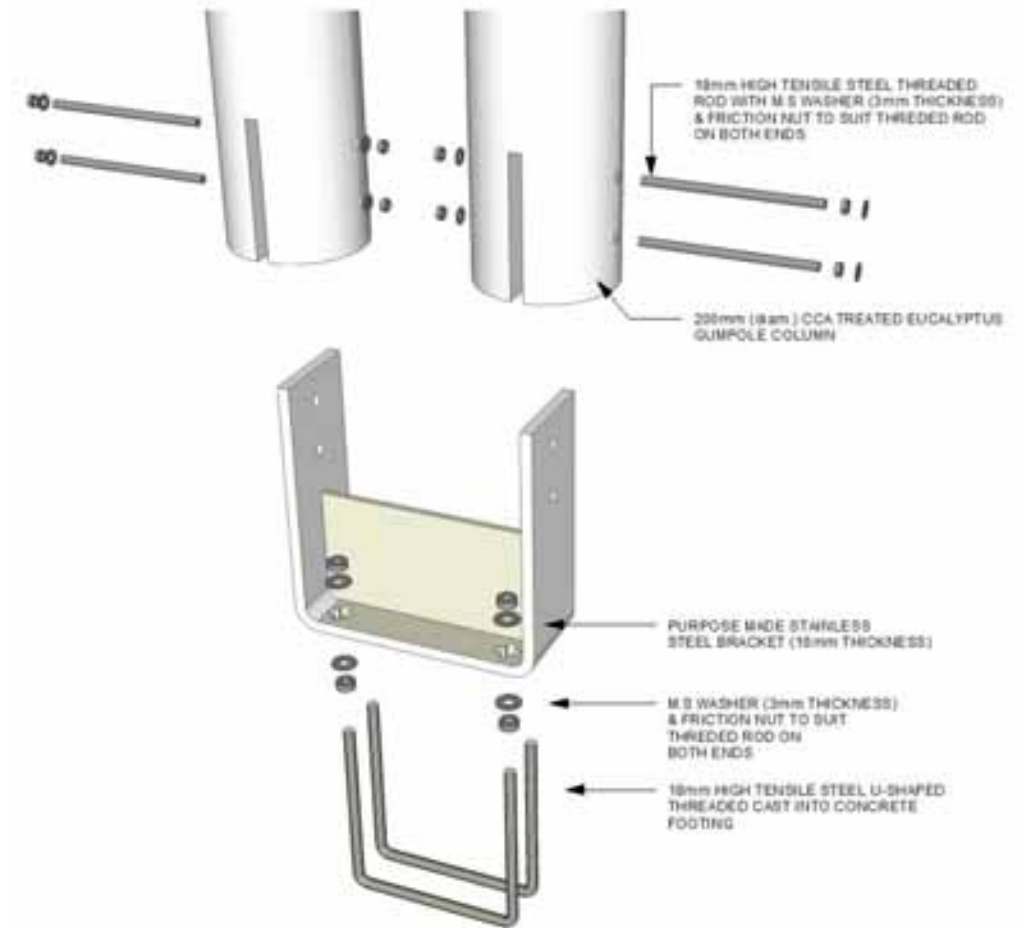


Detail 1: Exploded view






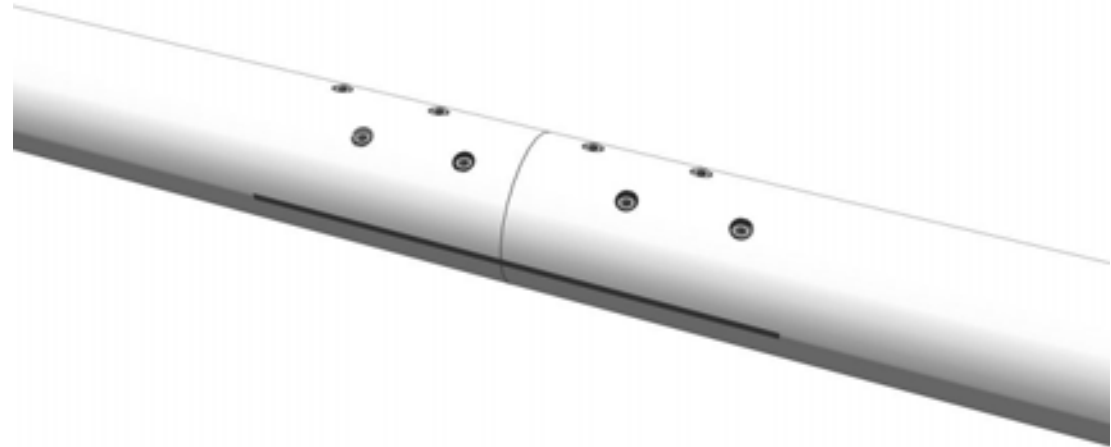


Detail 5: Perspective view

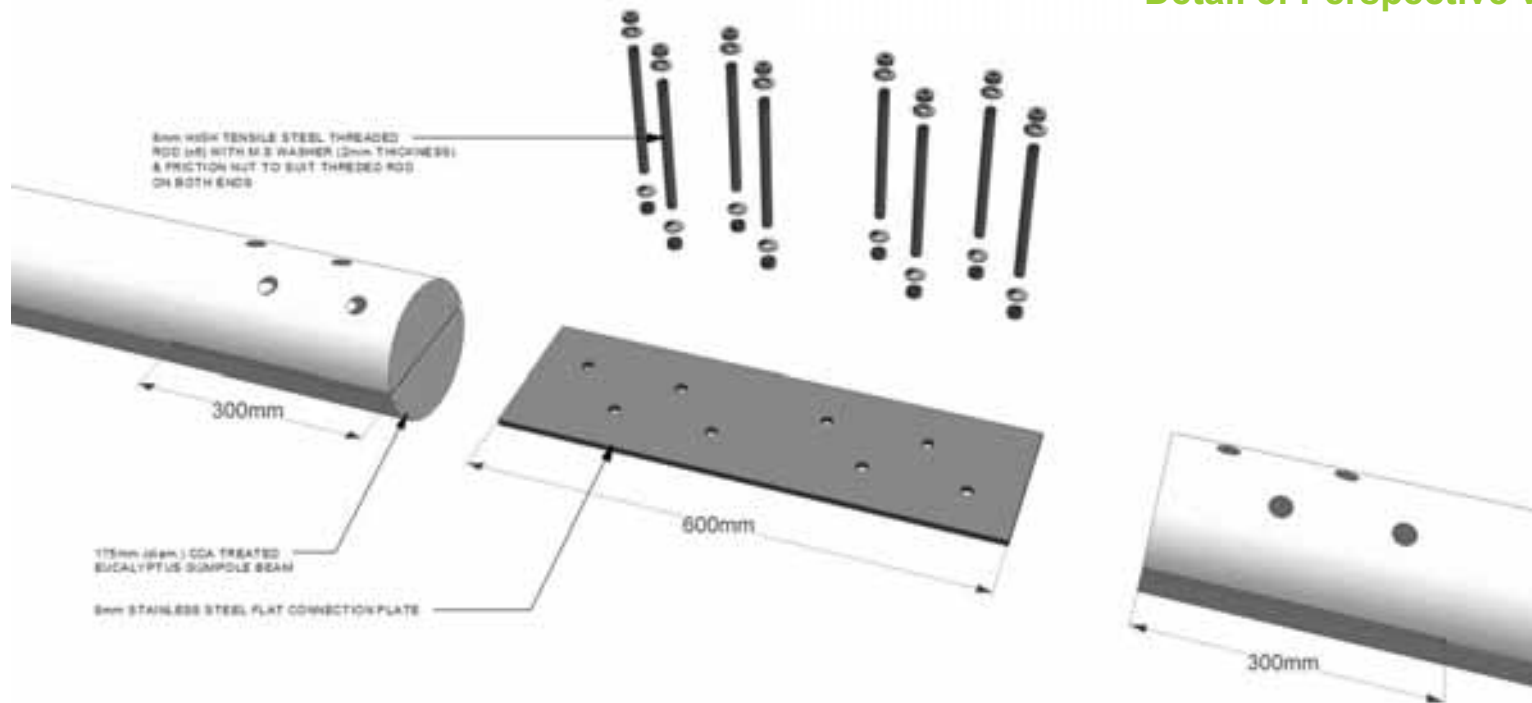


Detail 5: Exploded view

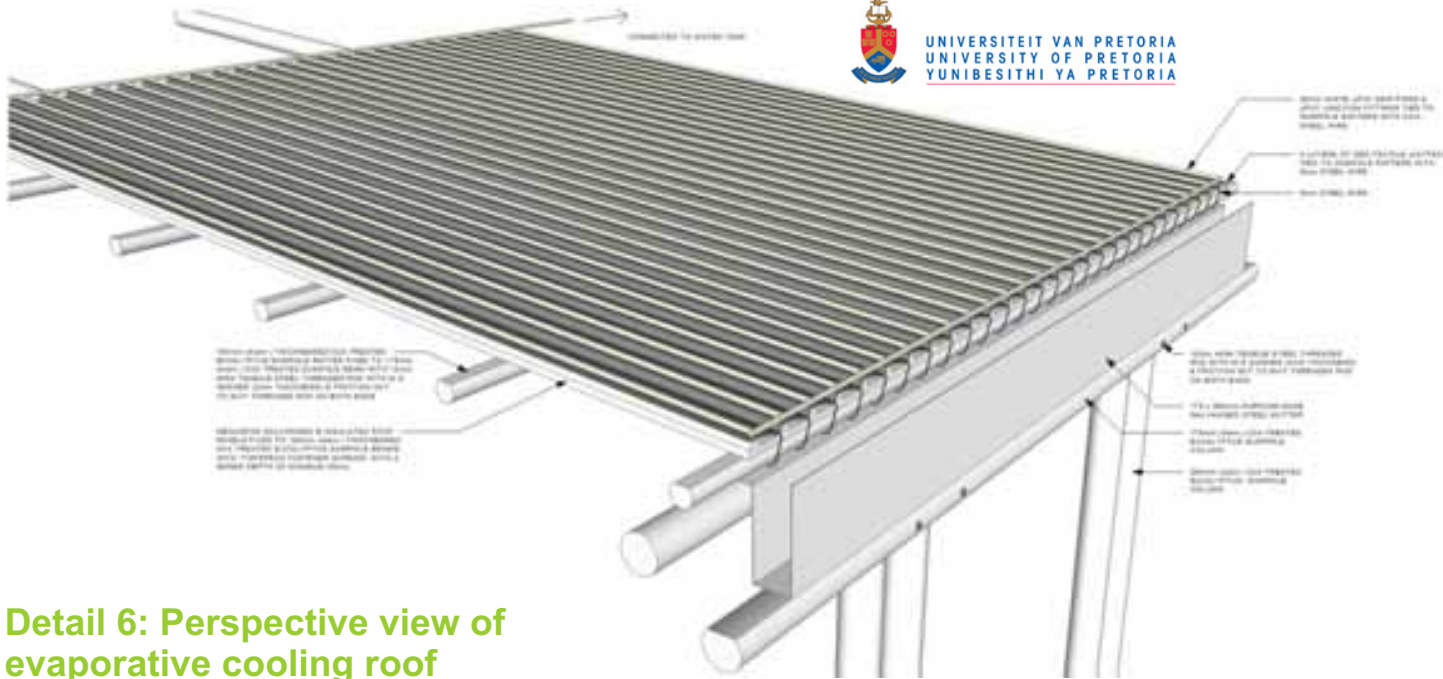


Detail 6: Perspective view of evaporative cooling roof

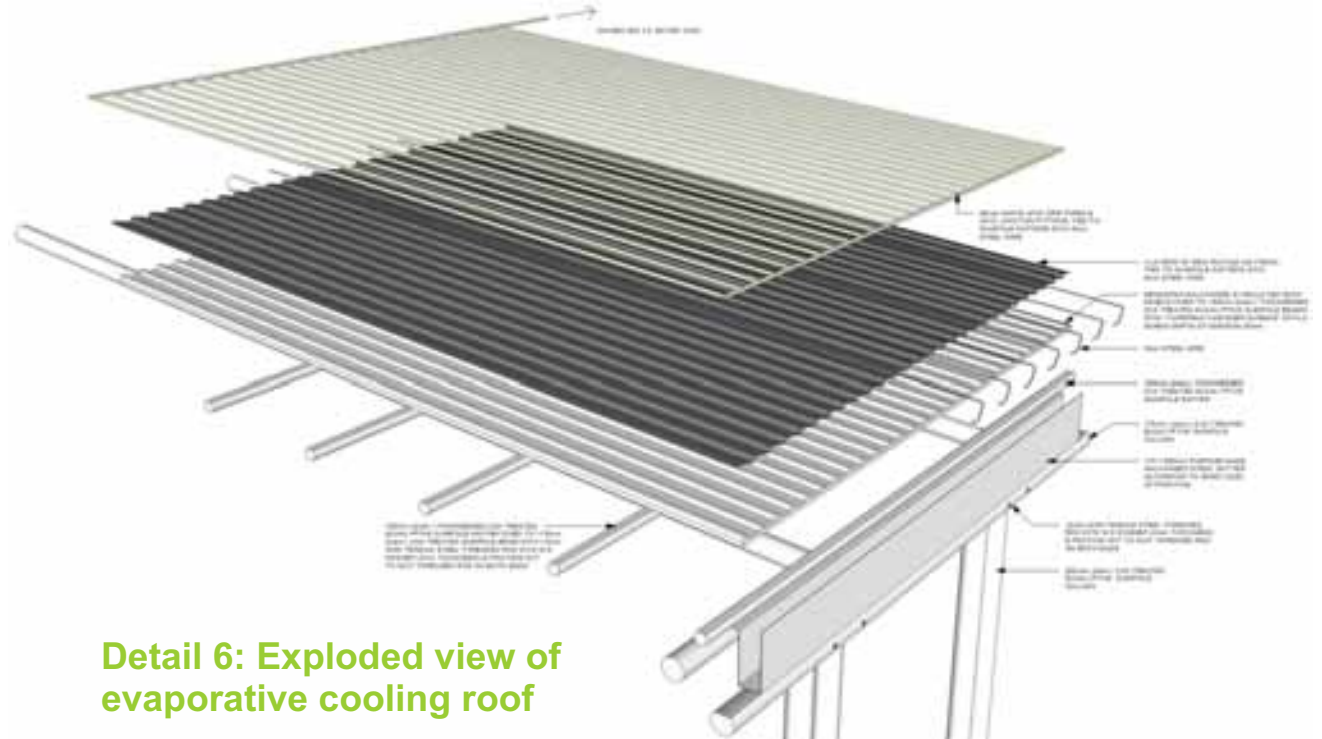


Detail 6: Exploded view of evaporative cooling roof

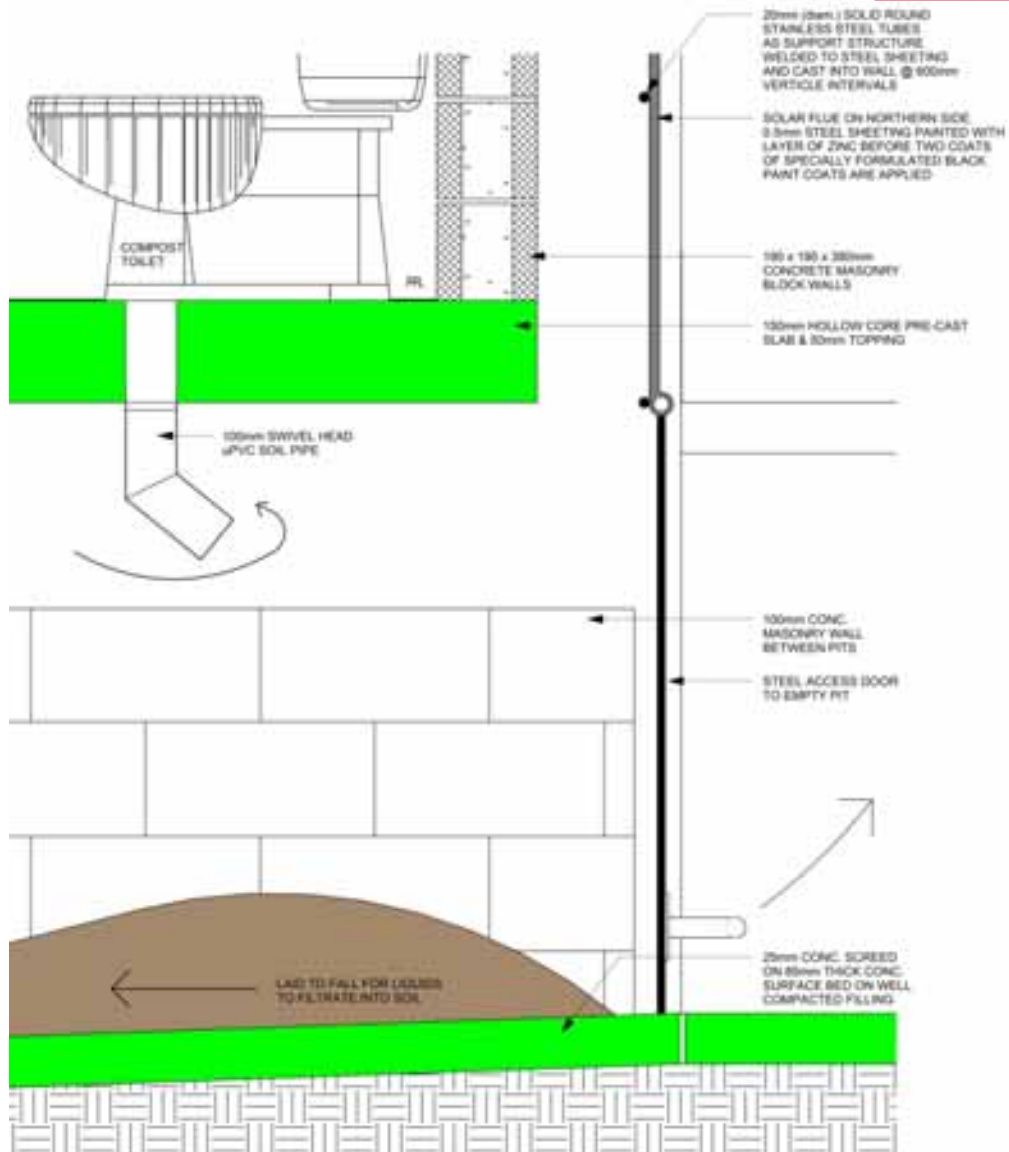


Detail 7

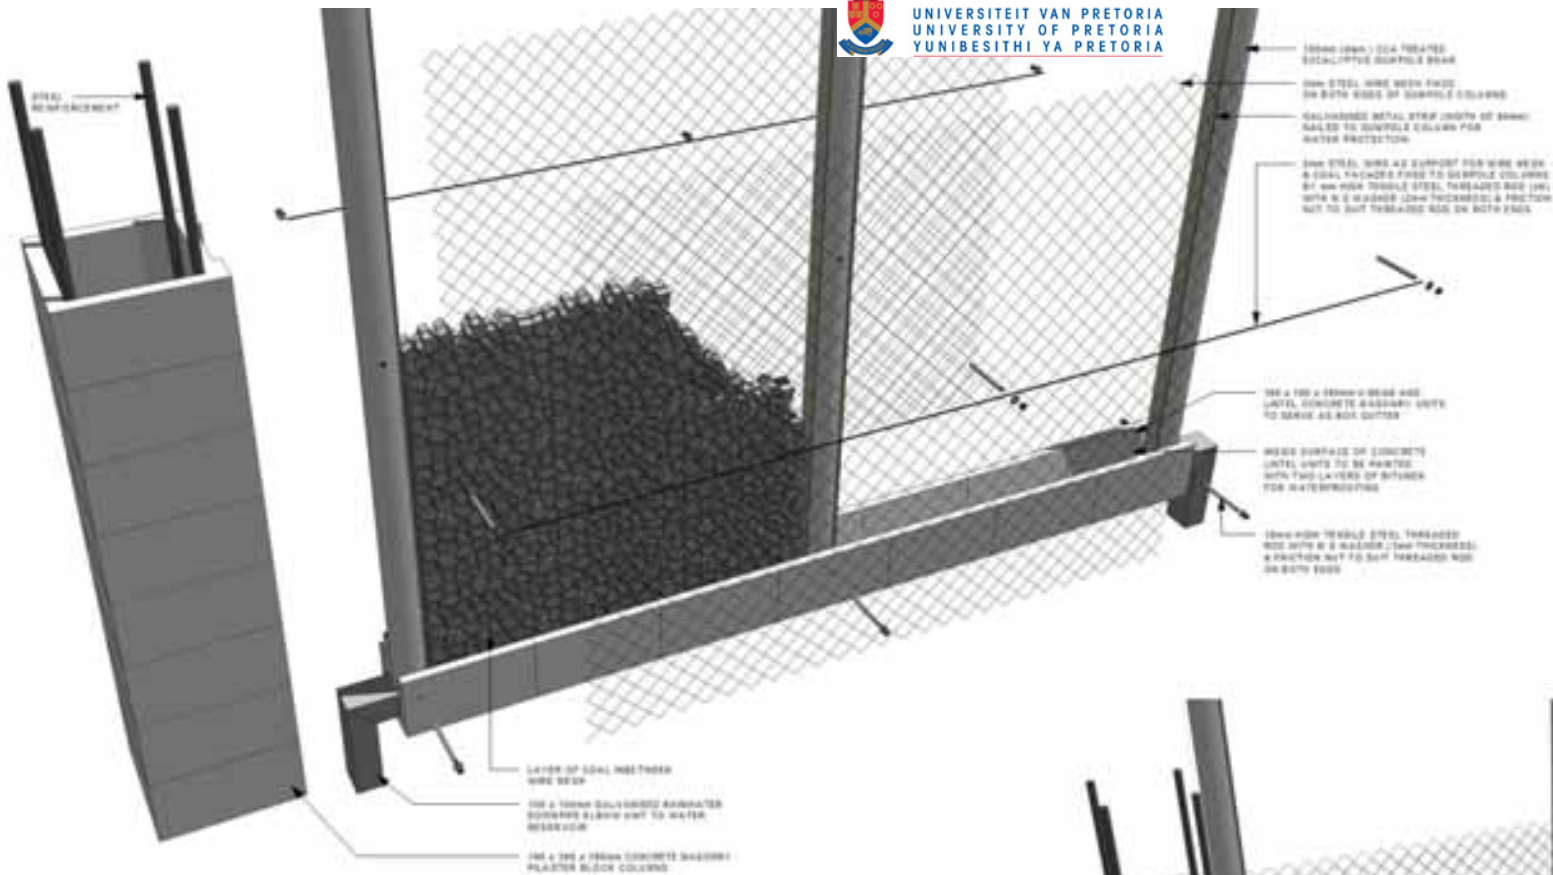


Detail 8: Exploded view of wire mesh & coal facade

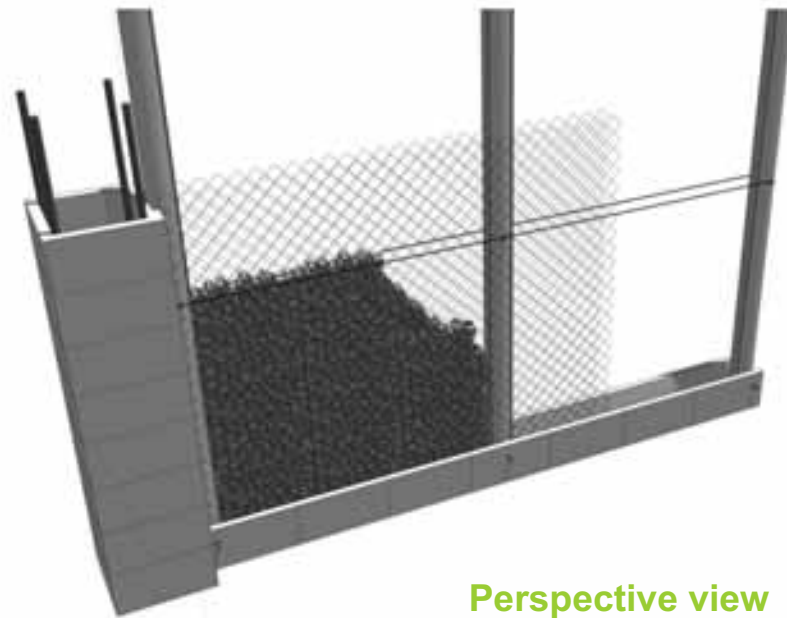


Perspective view

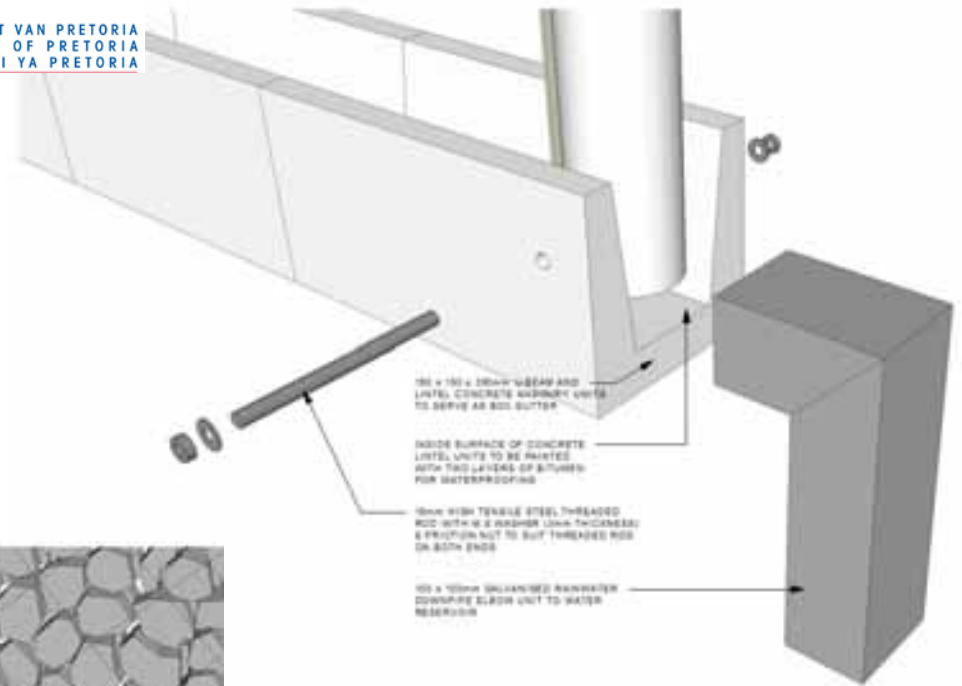

**Detail 8: Exploded view of concrete lintel unit, downpipe & column fixture**

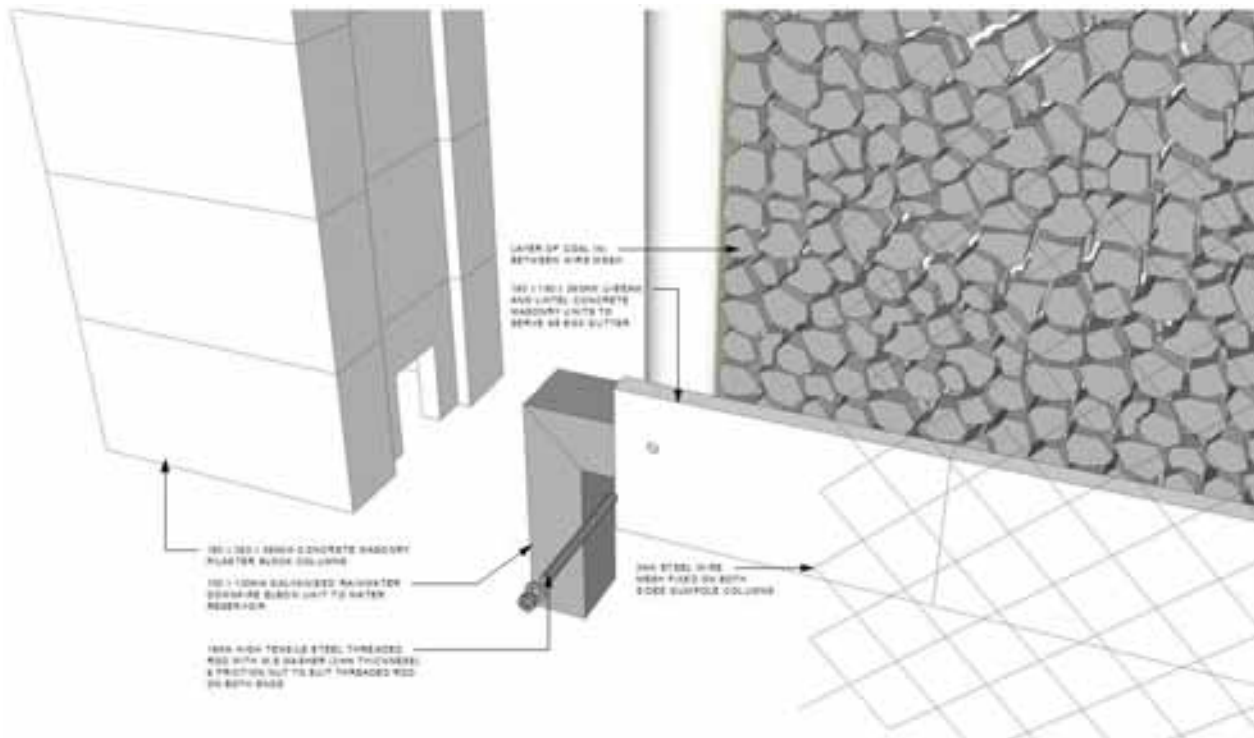


**Detail 8: Exploded view of wire mesh & coal facade**

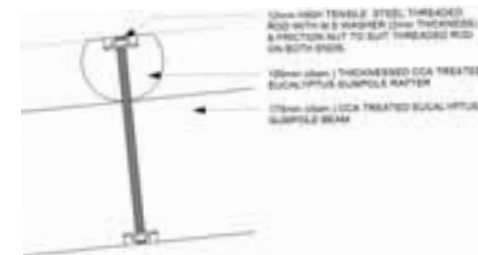

**Detail 9**



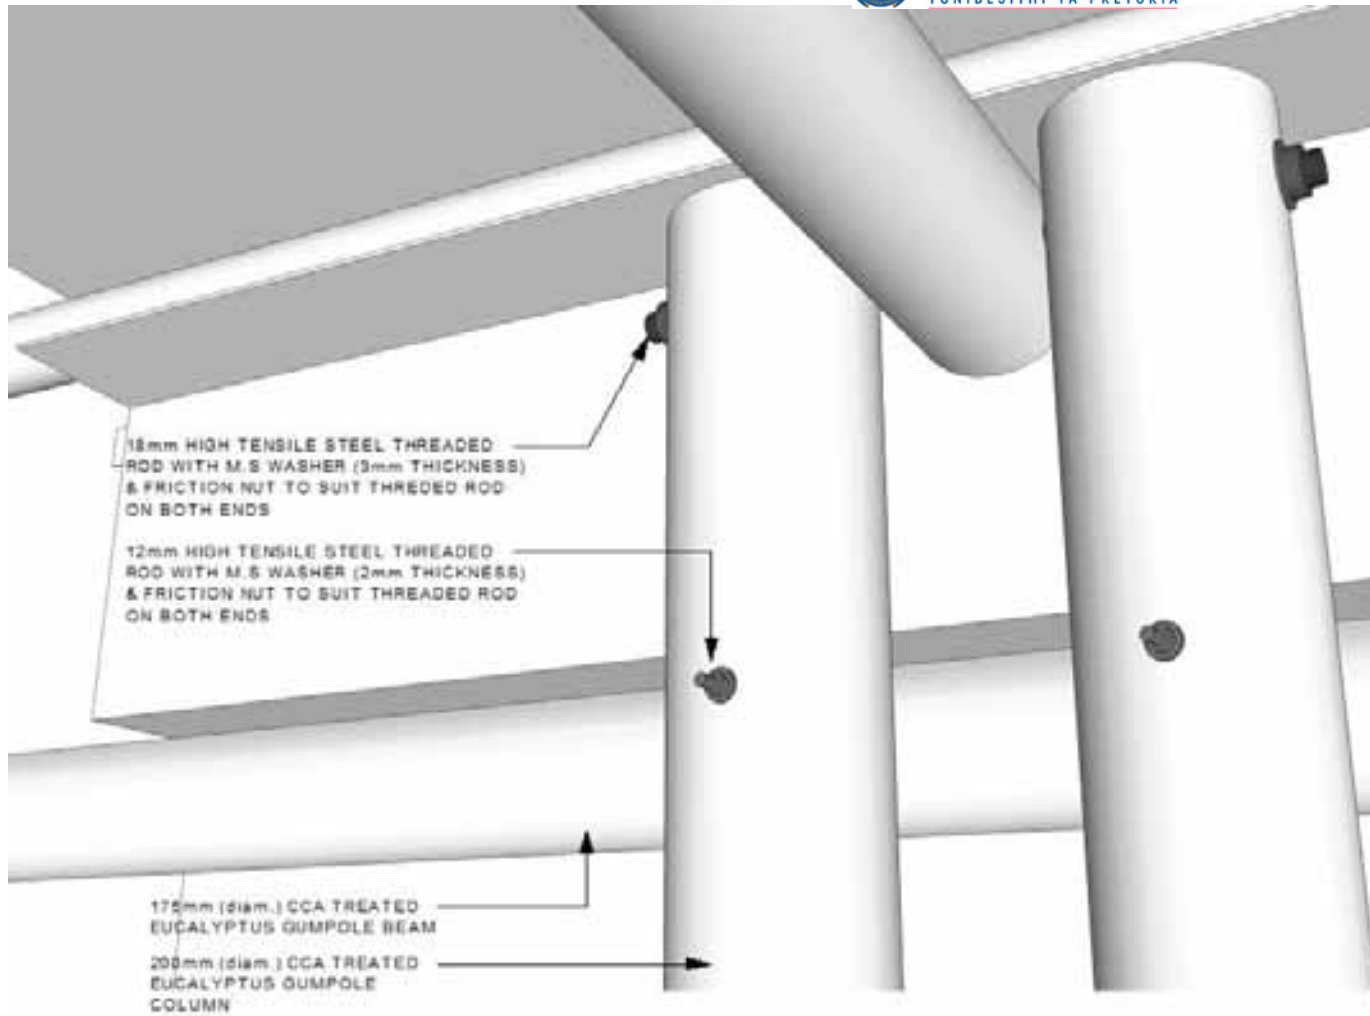

Detail 10