


basement plan
scale 1:300

Figure 12.50 Basement plan

struben street

paul kruger street north

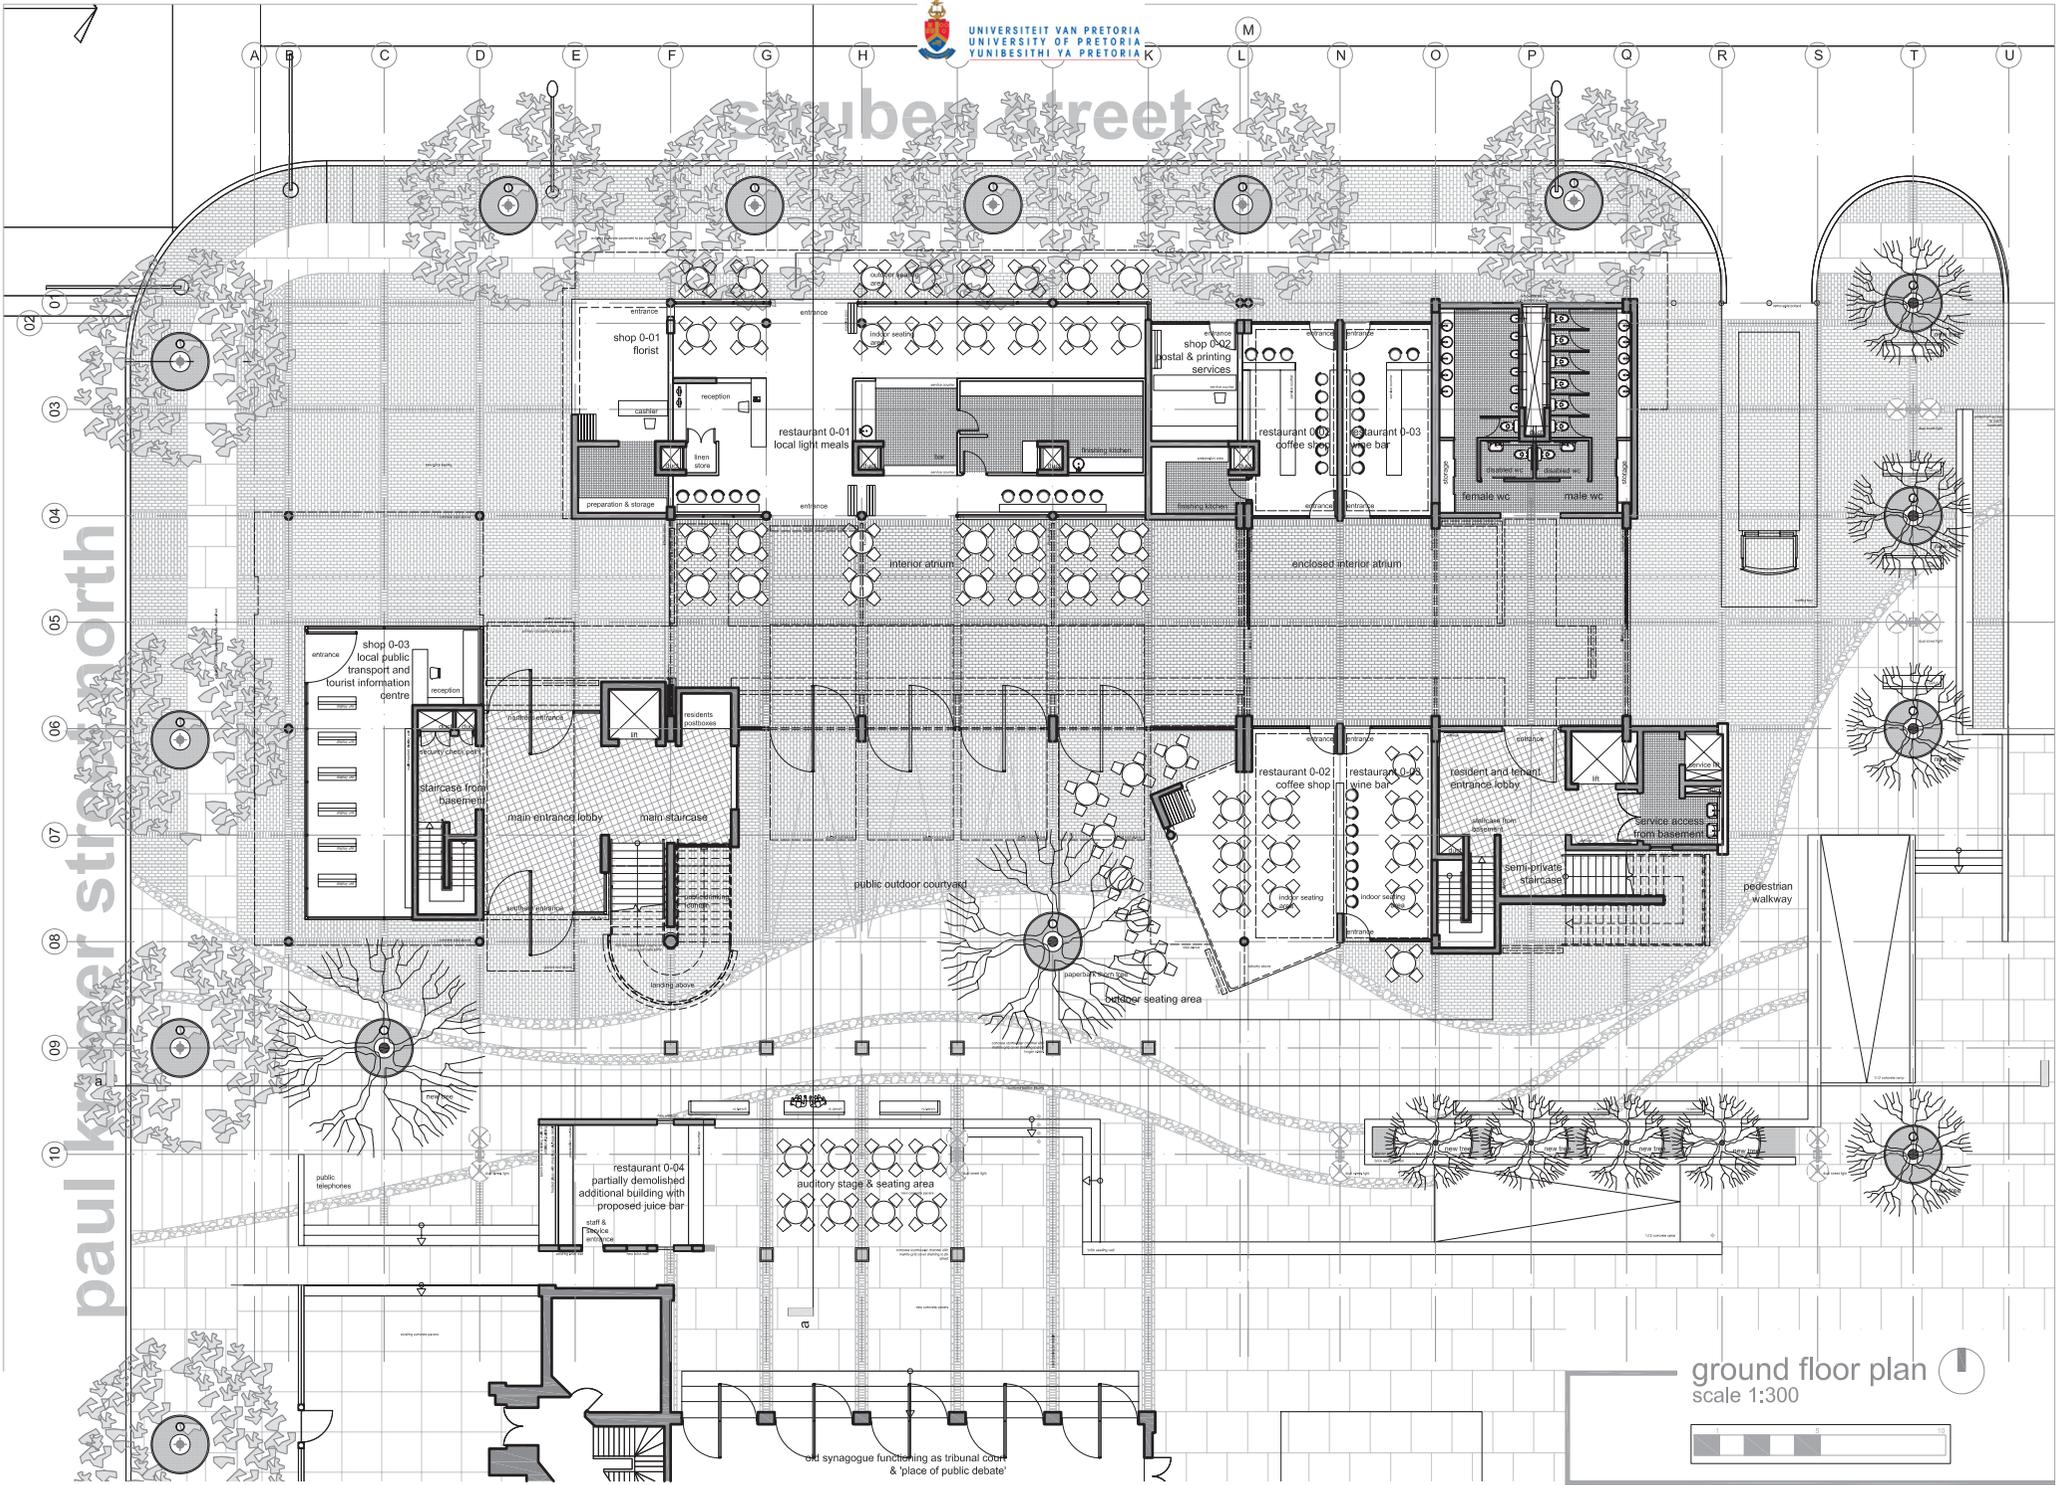

ground floor plan
scale 1:300

Figure 12.51 Ground floor plan



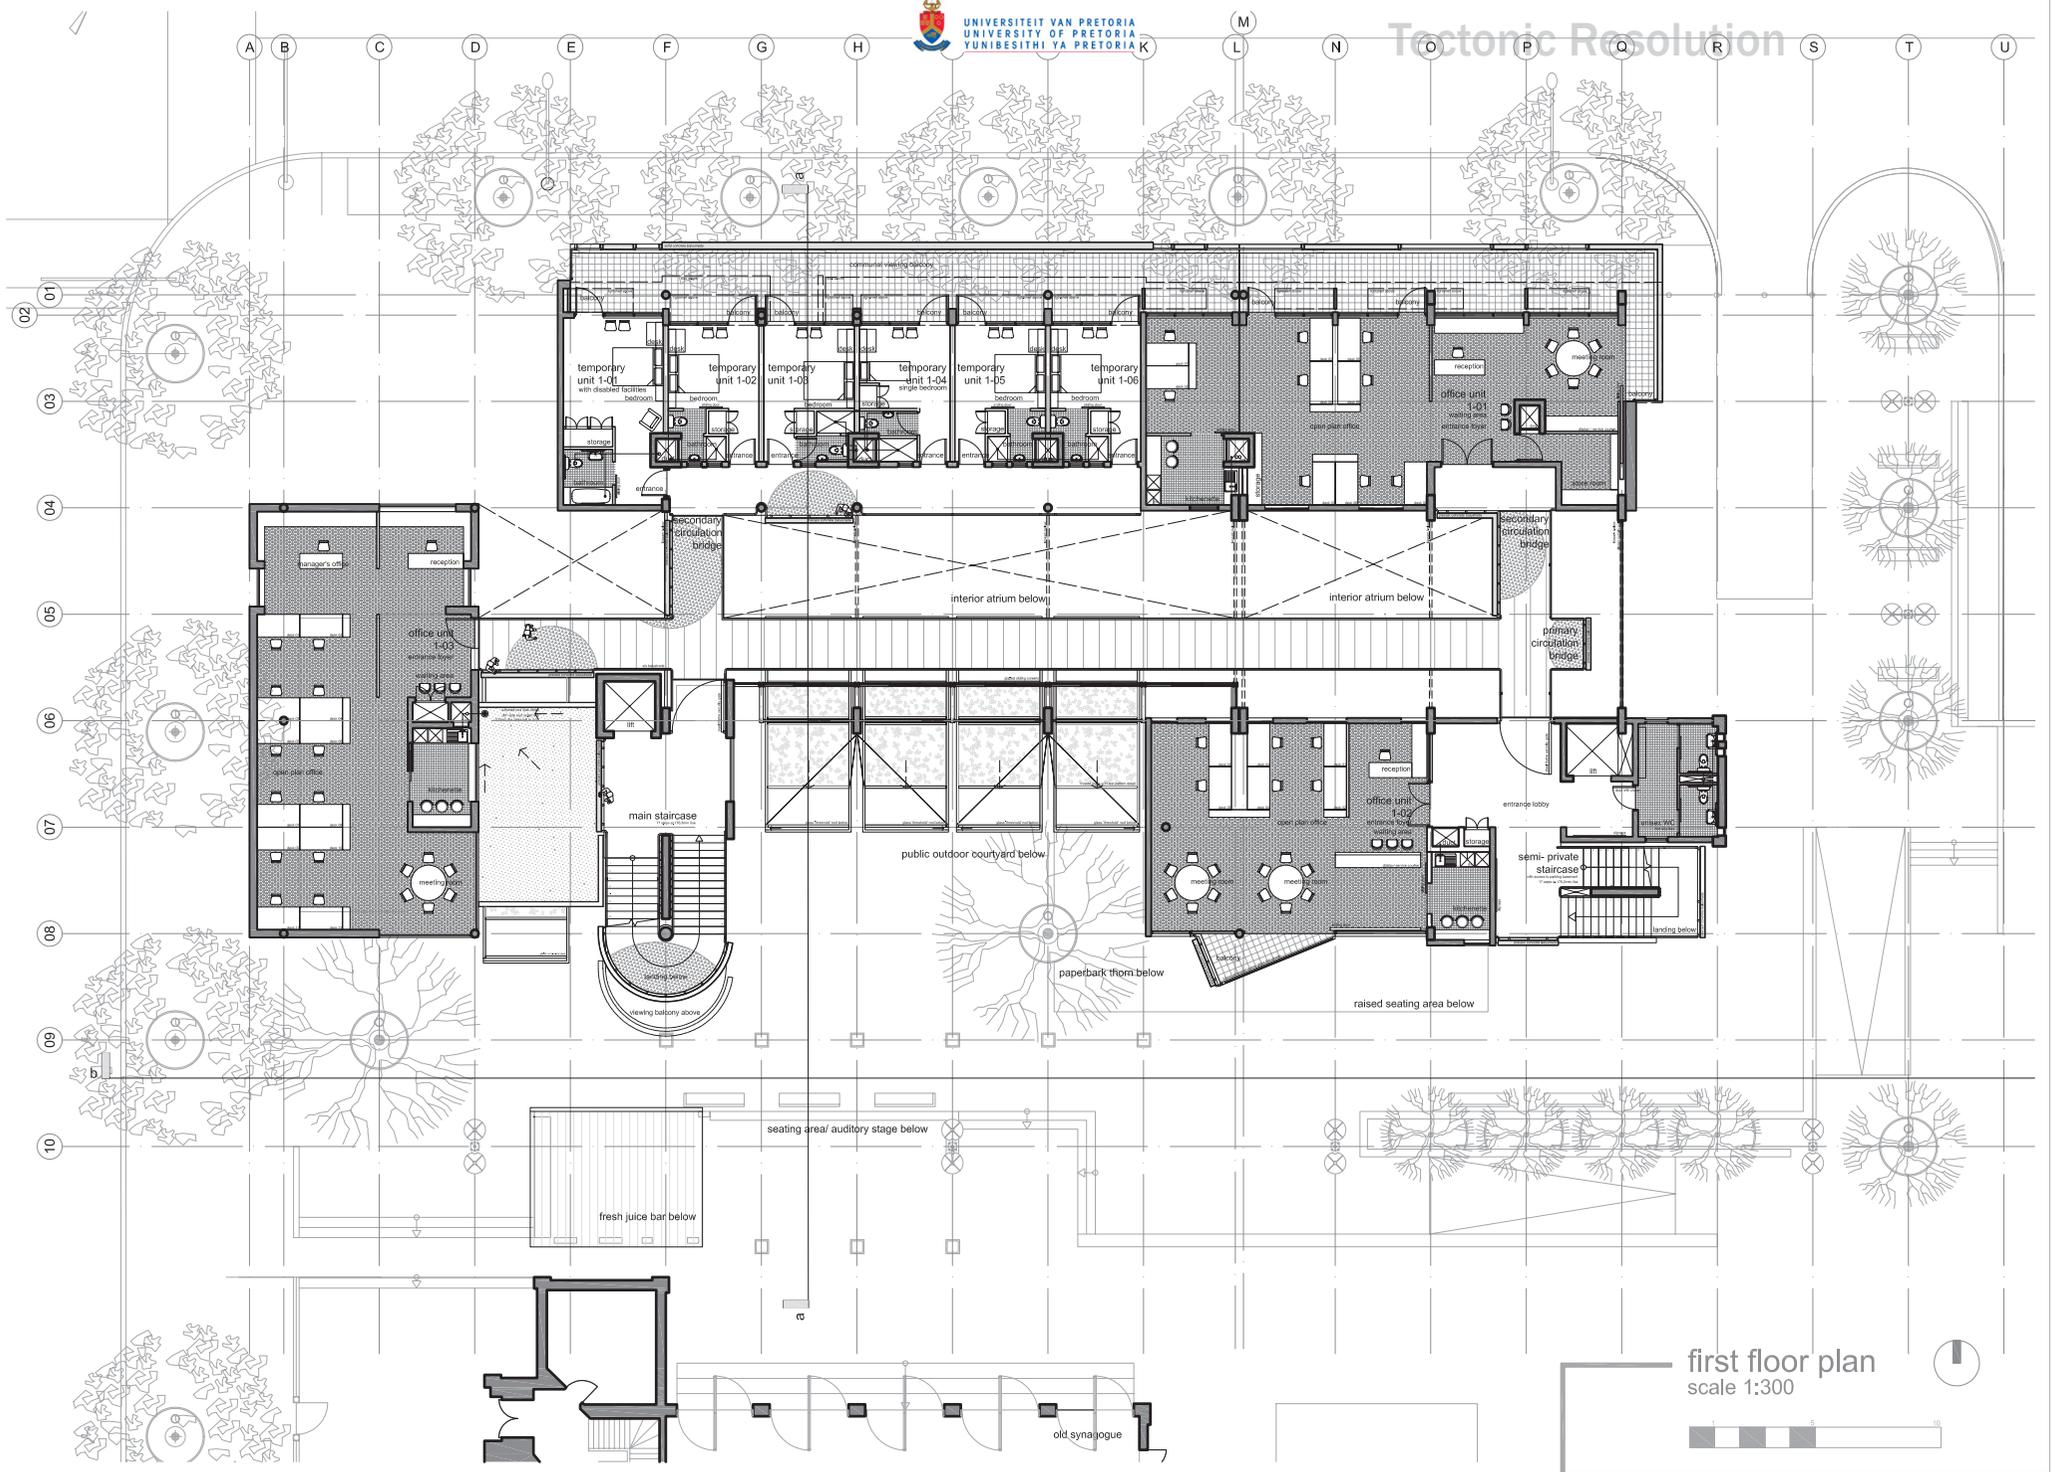


Figure 12.52 First floor plan

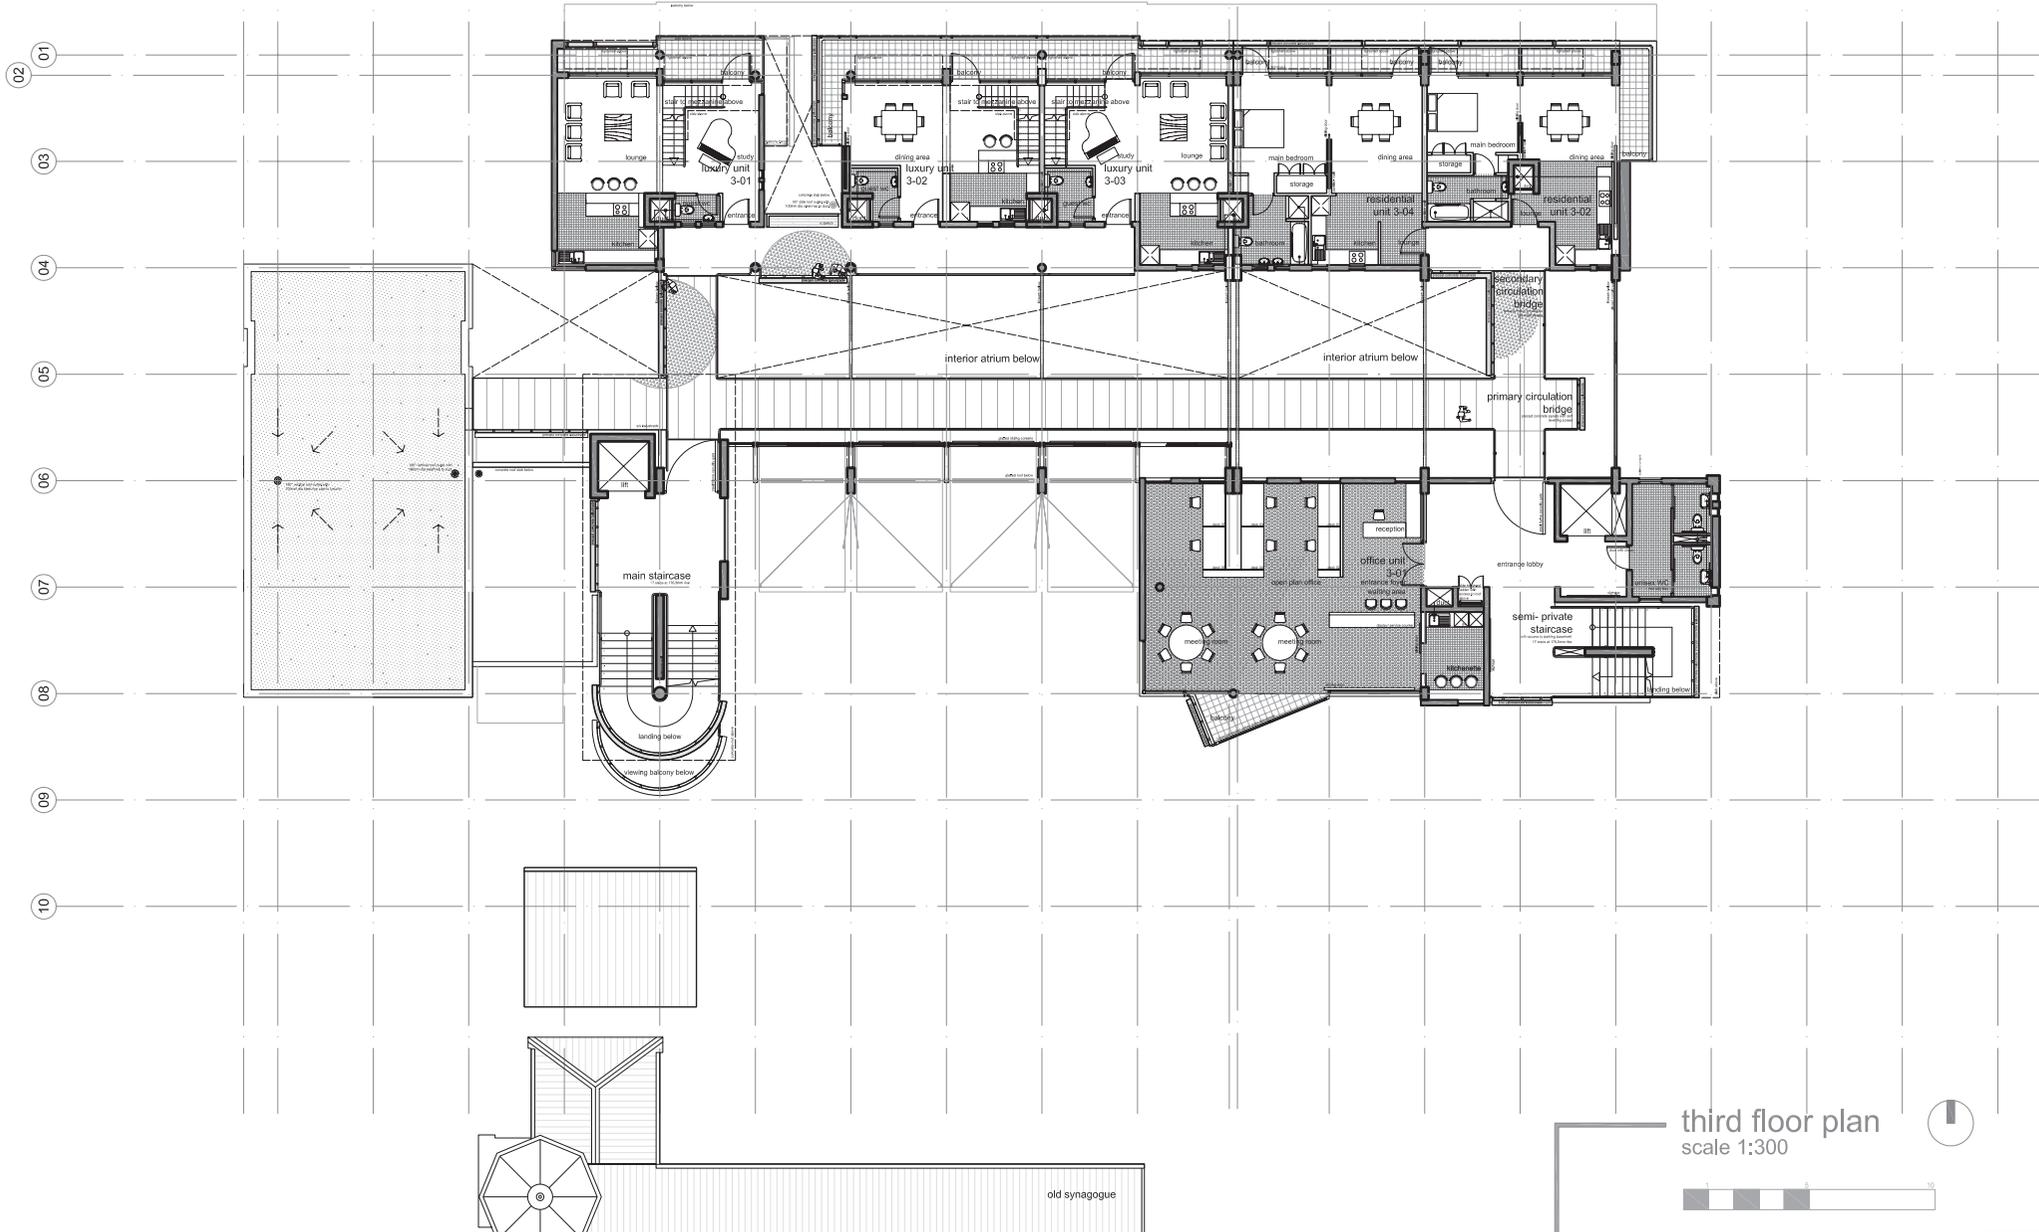

third floor plan
scale 1:300

Figure 12.53 Third floor plan

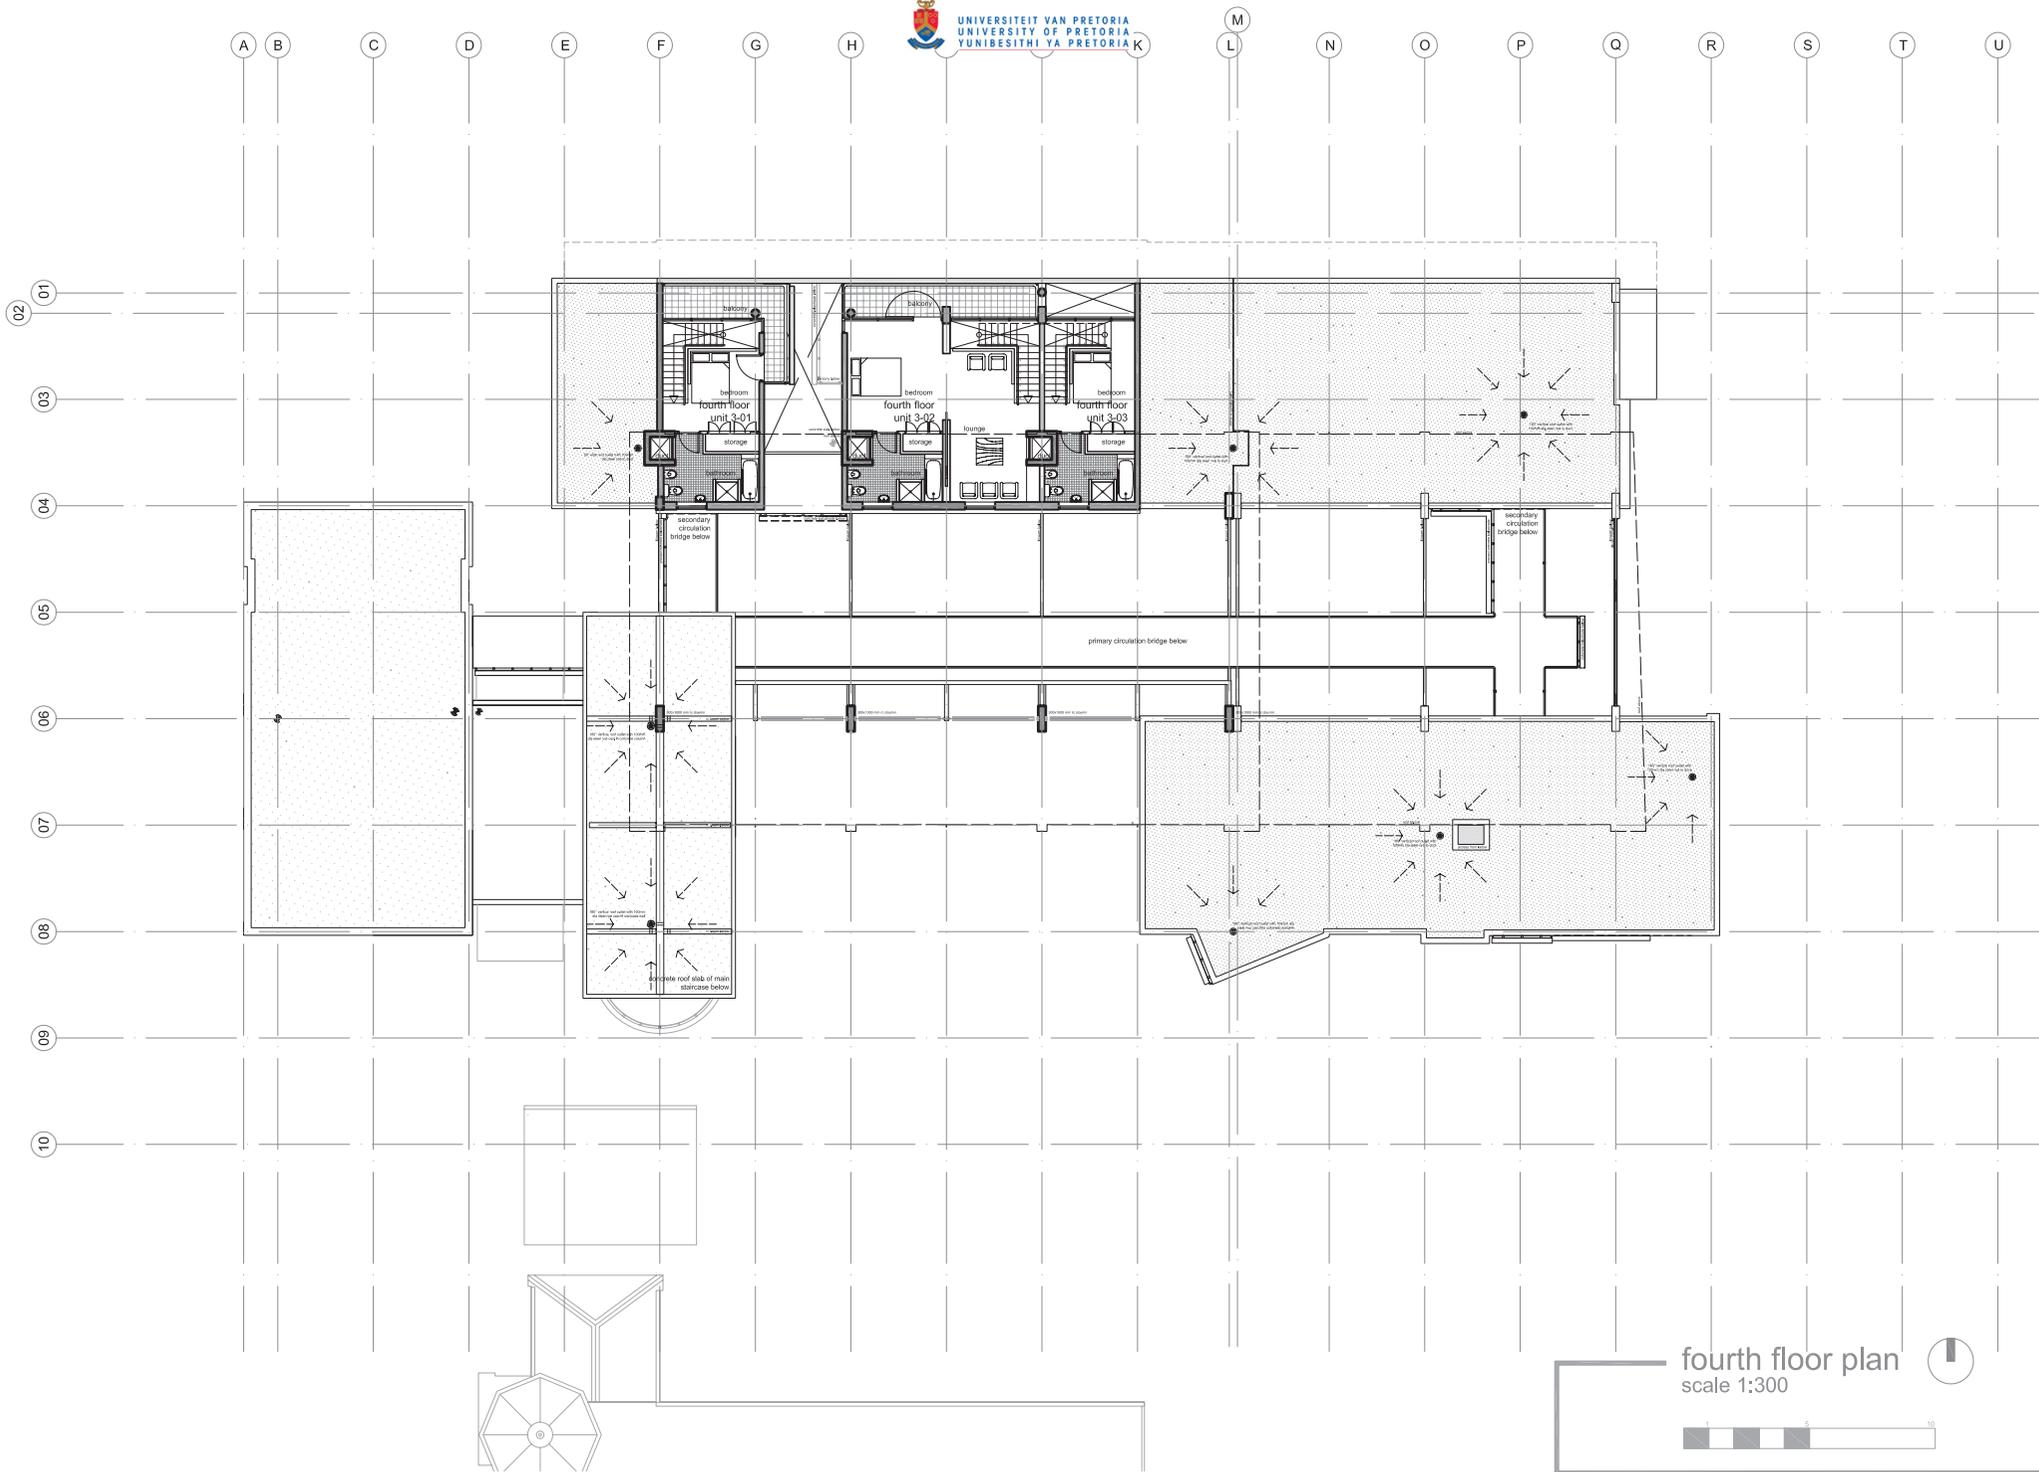

fourth floor plan
scale 1:300

Figure 12.54 Fourth floor plan

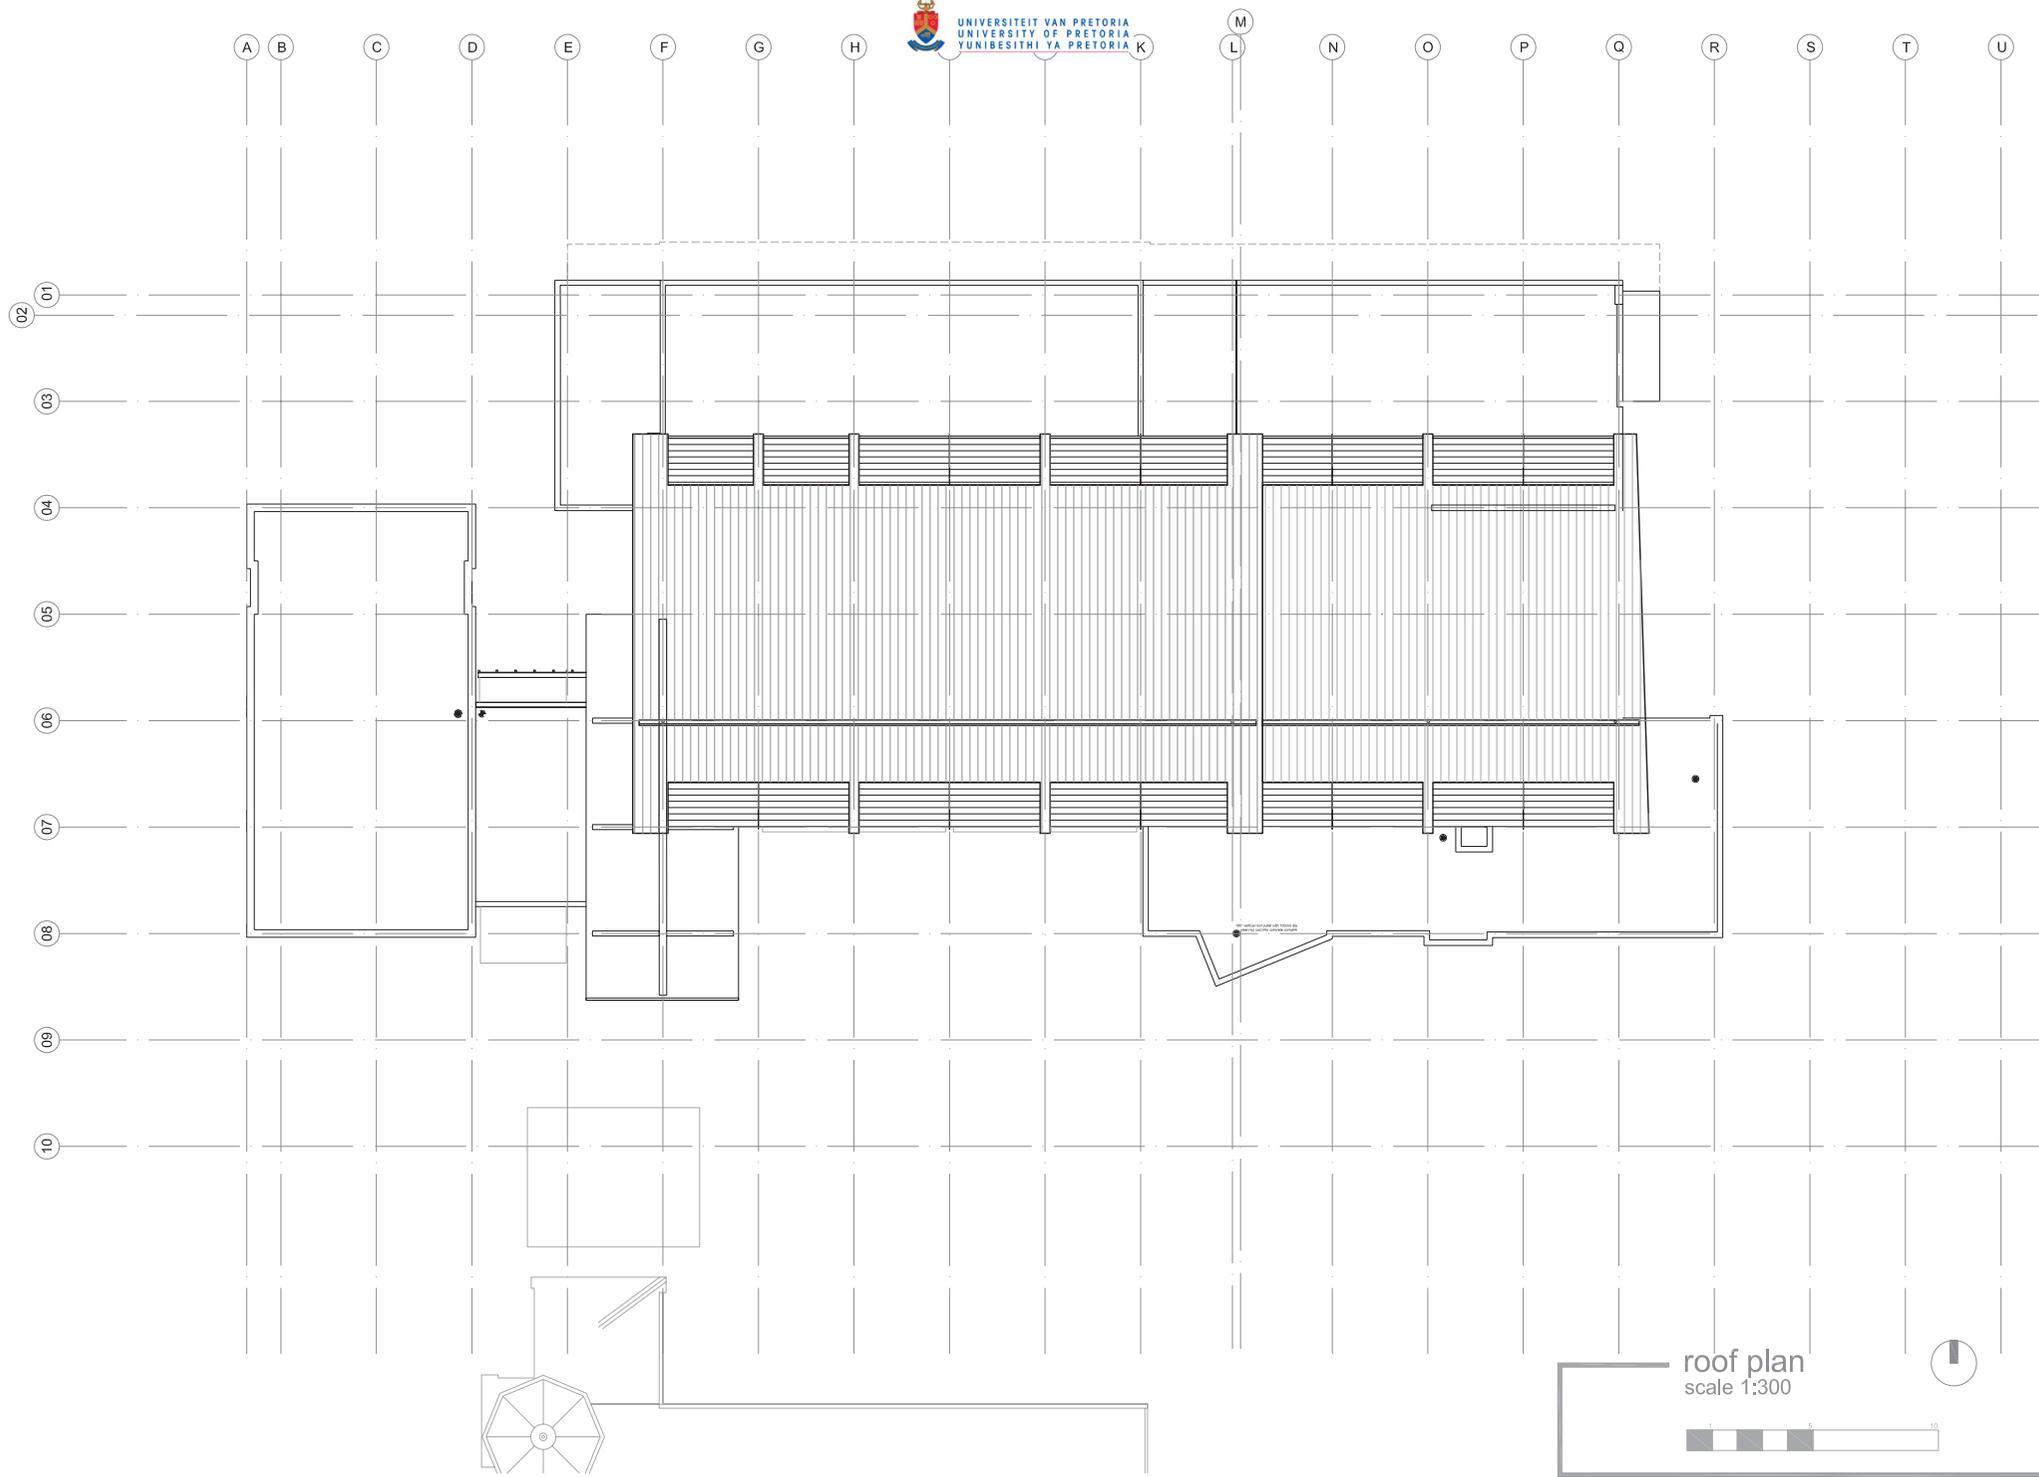


Figure 12.55 Roof plan

