

# TECHNICAL DRAWINGS

Original Plan (Time Layer 1)

Altered Plan (Time Layer 2)

Proposed Plan (Time Layer 3)

NOTE: The drawings of the Original Plan and Adapted Plan are combined on the elevations and sections to follow. The Second time layer (beige) is added to the original.

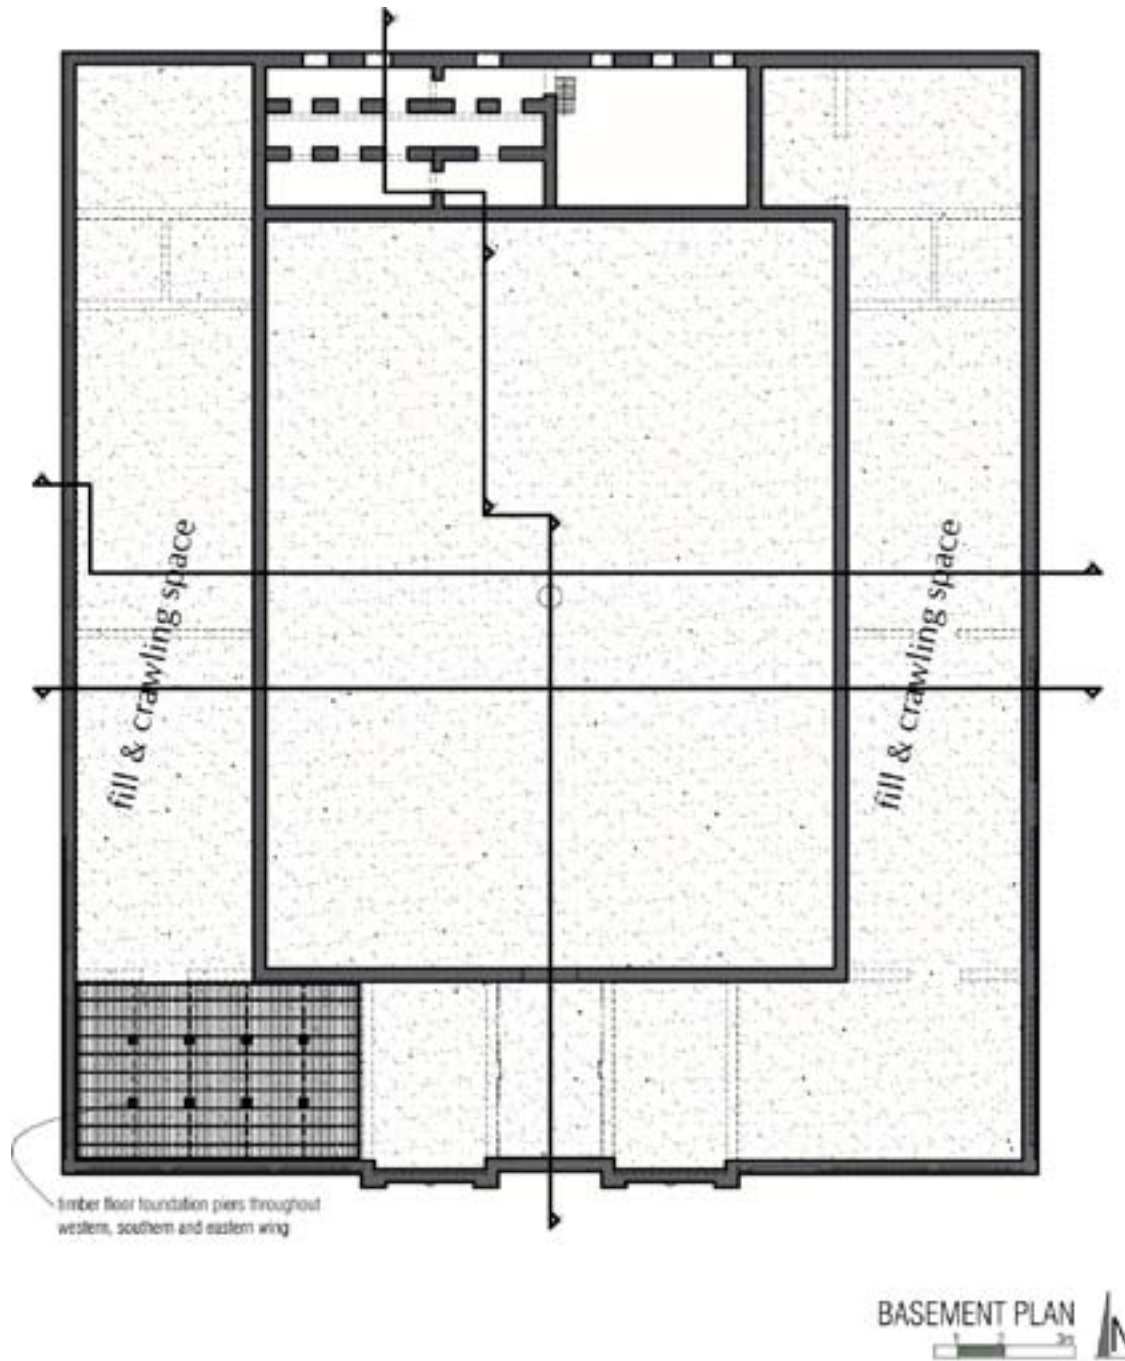


Figure 94: Original Basement Plan

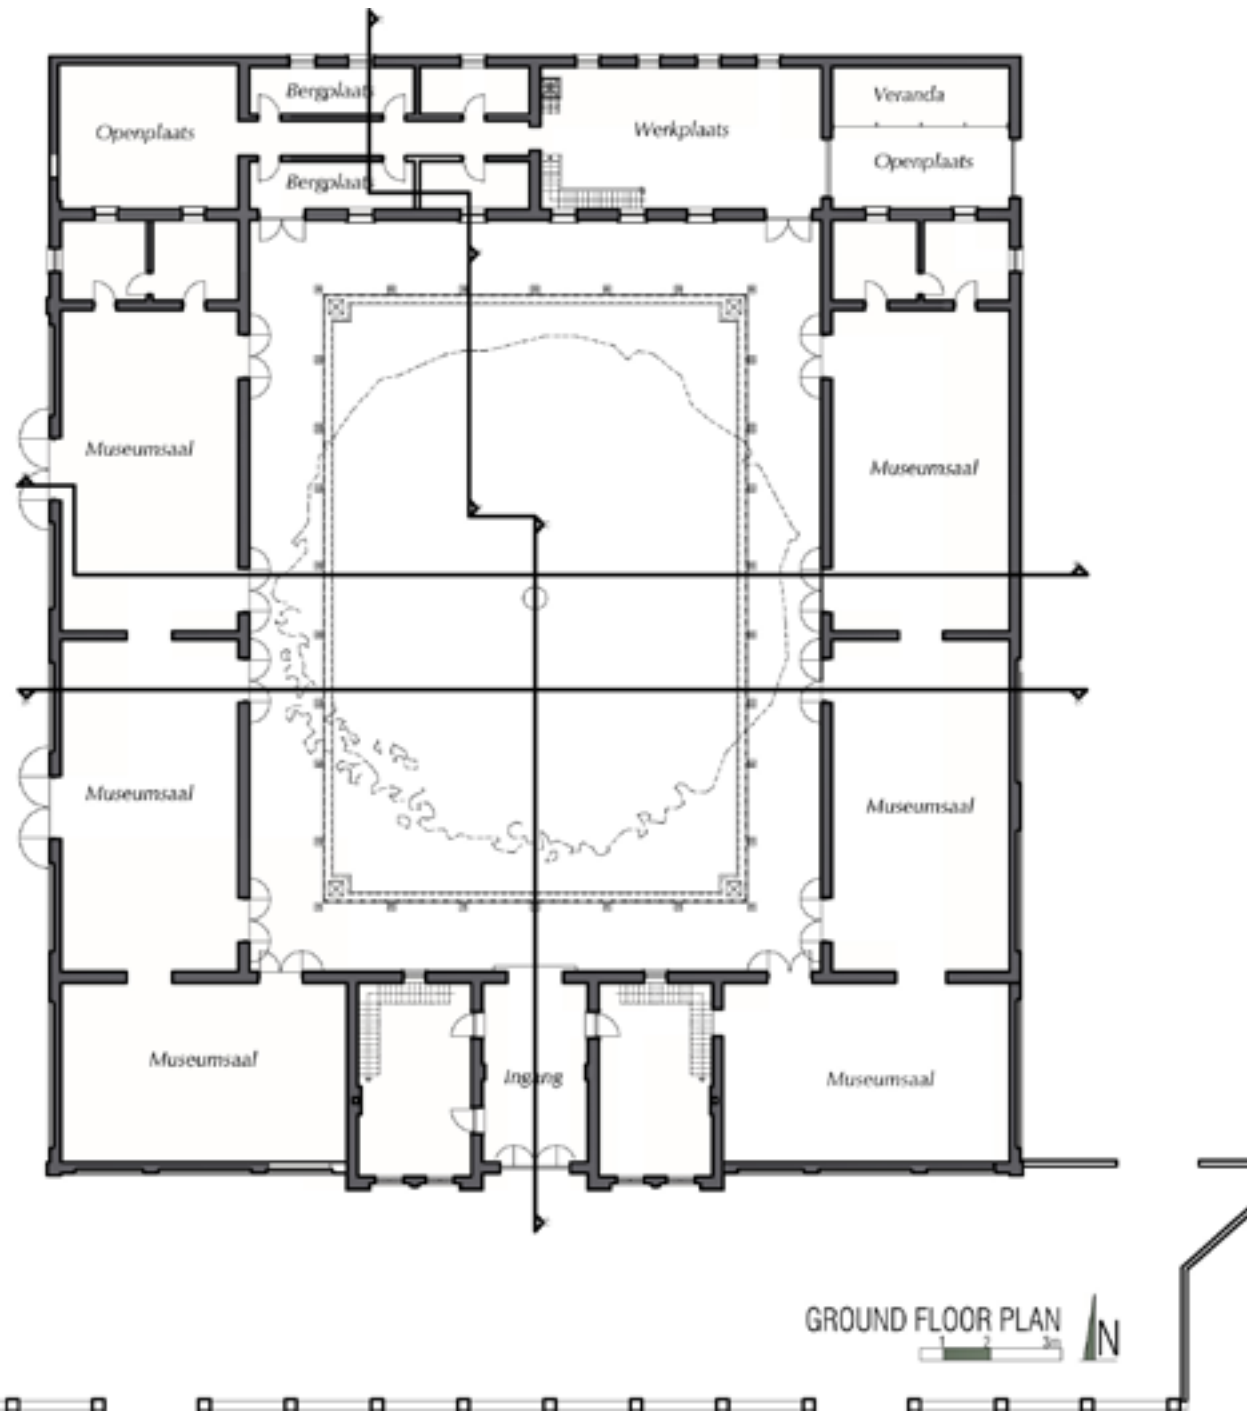


Figure 95: Original Ground Floor Plan


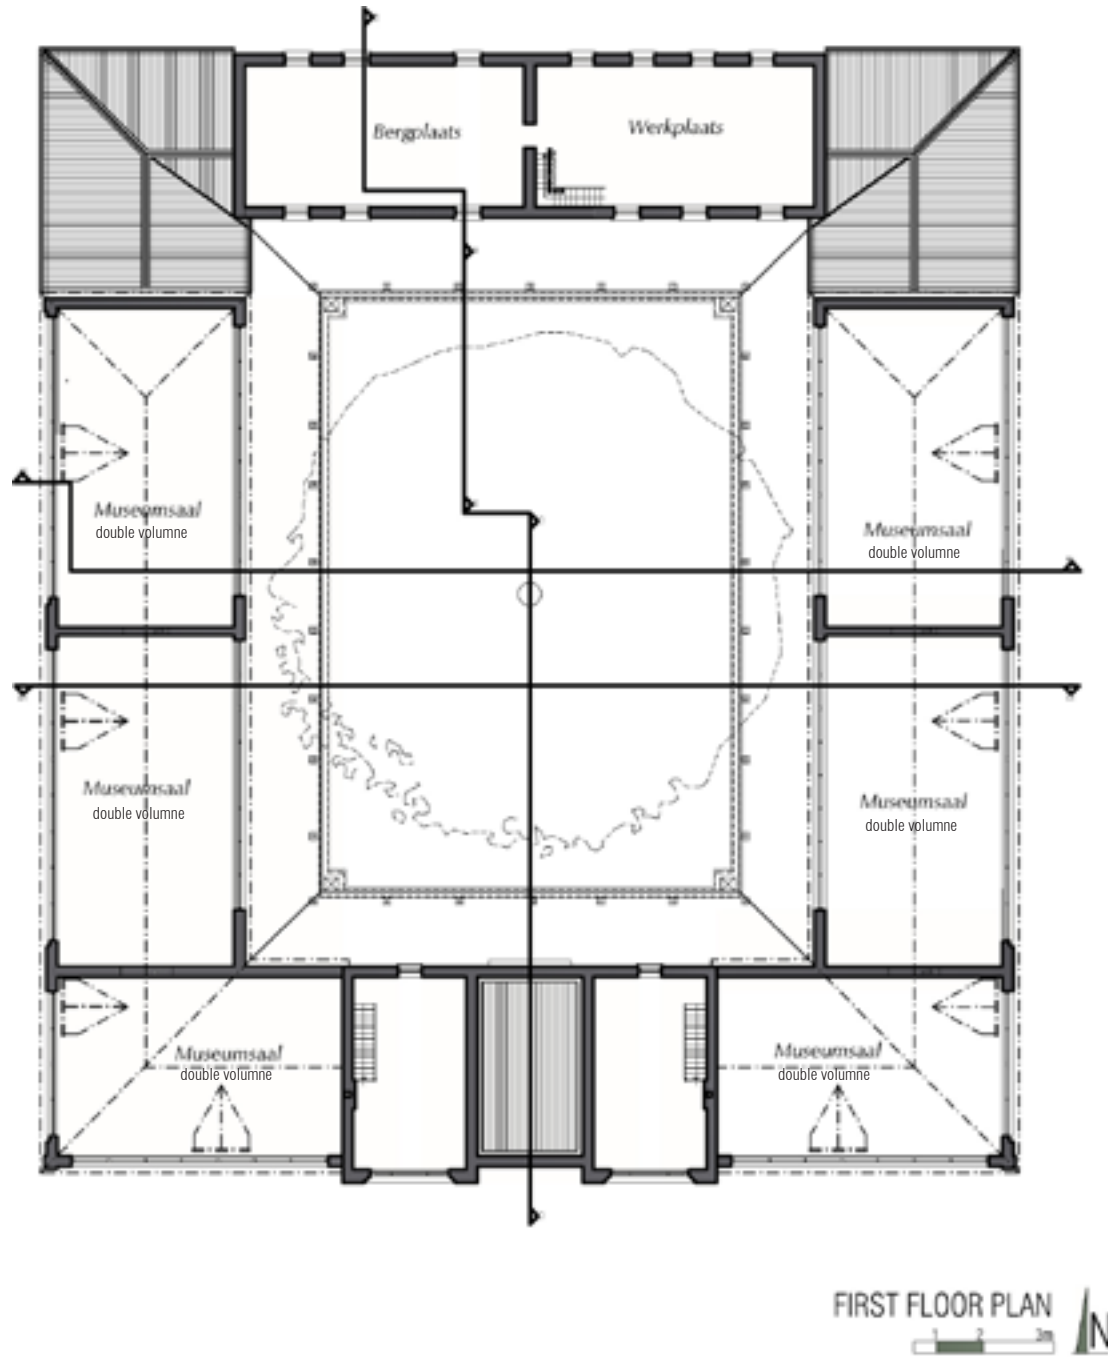


Figure 96: Original First Floor Plan

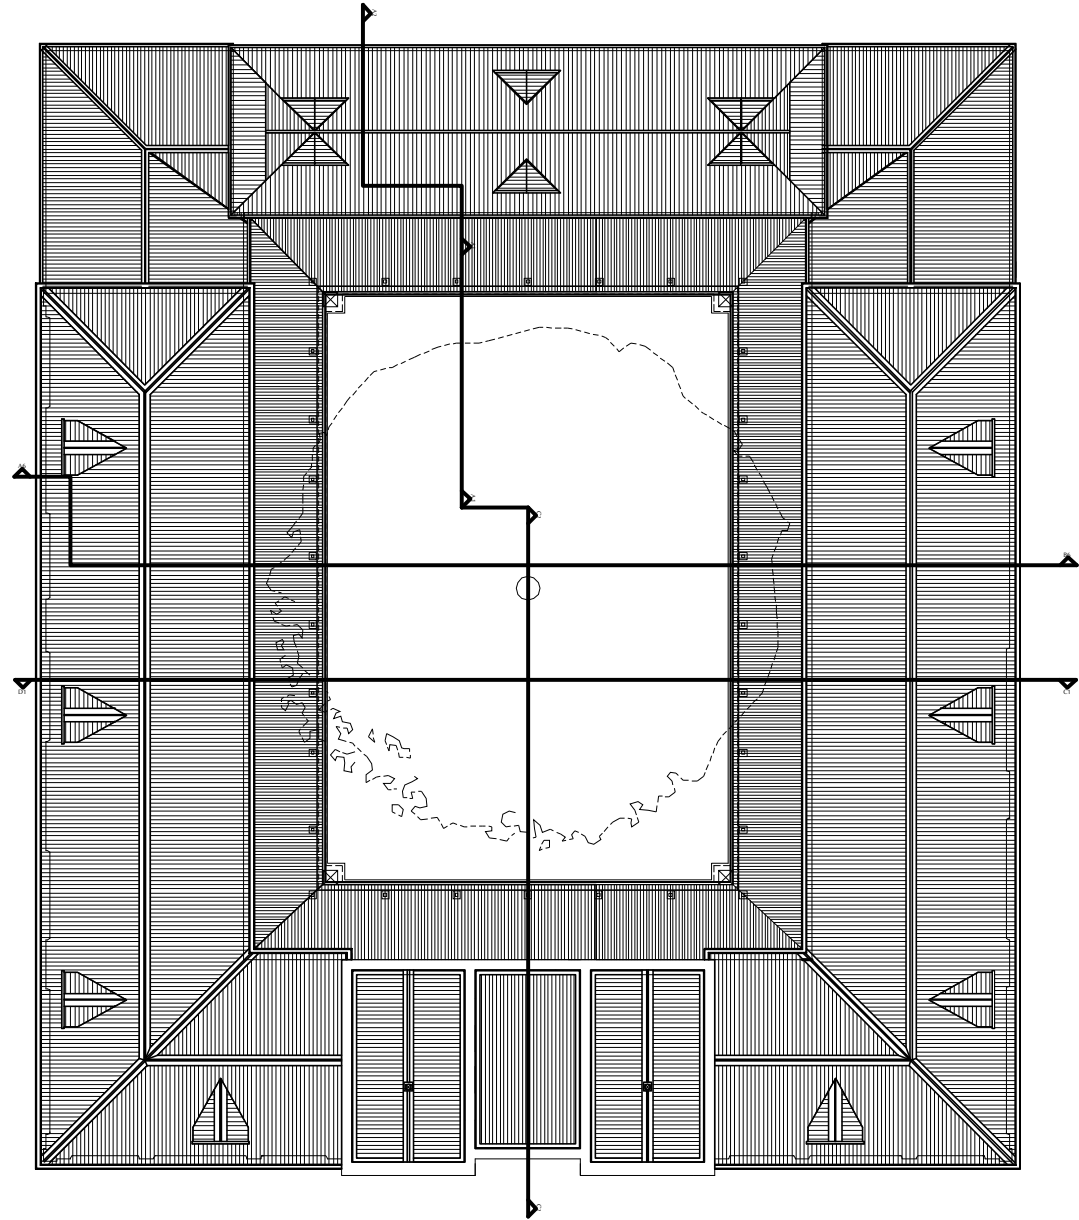

ROOF PLAN  
1 2 3m

Figure 97: Original Roof Plan

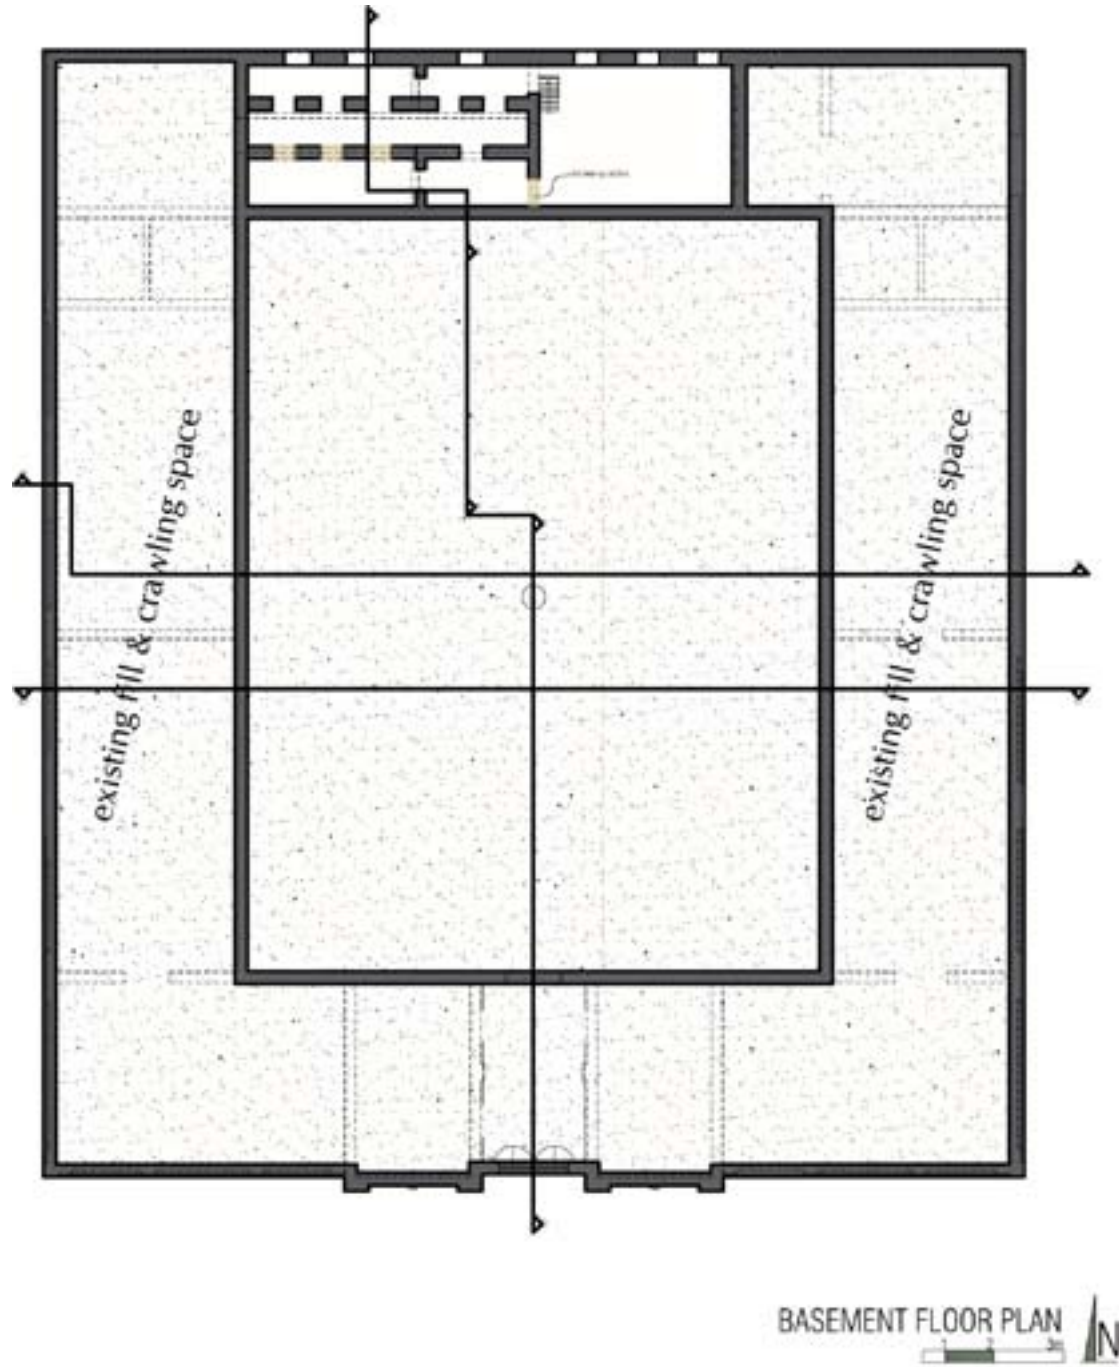


Figure 98: Altered Basement Plan


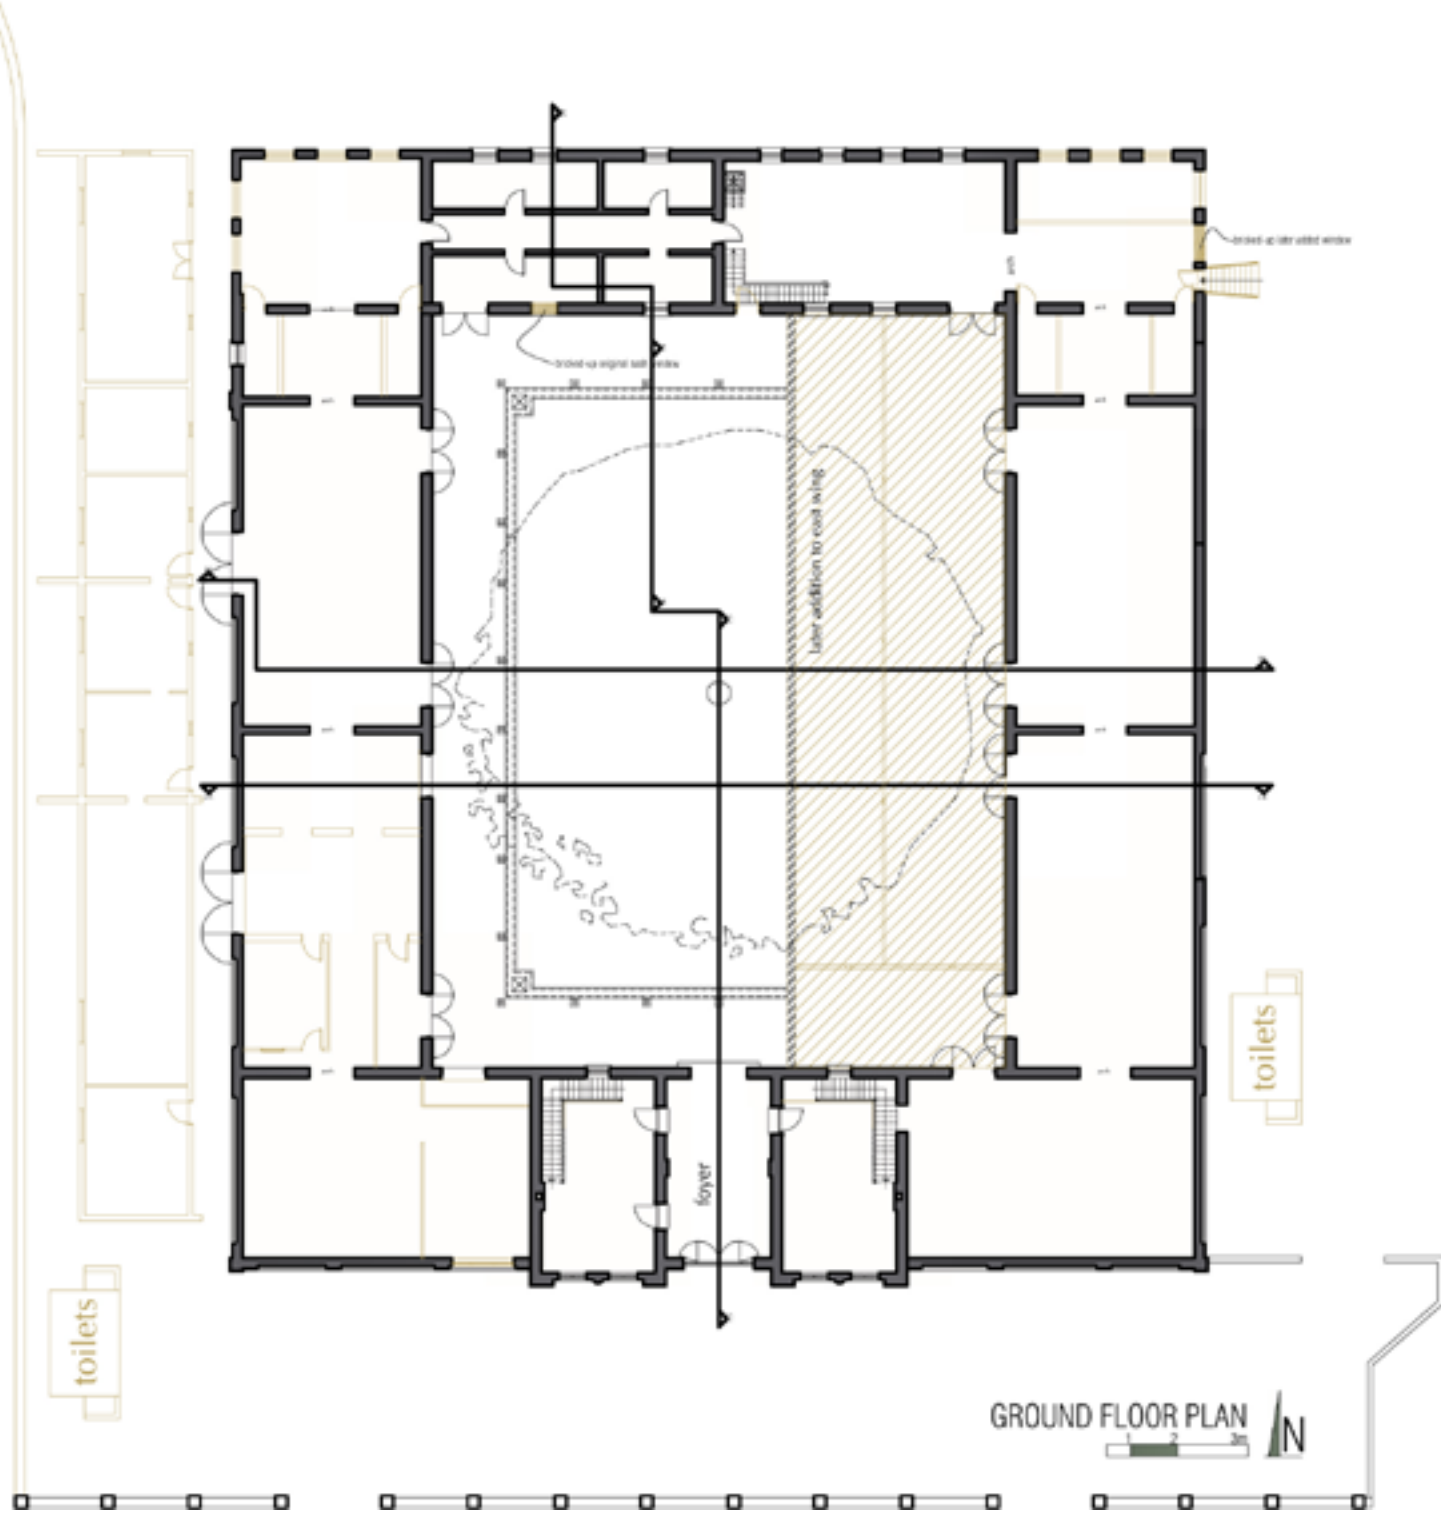


Figure 99: Altered Ground Floor Plan

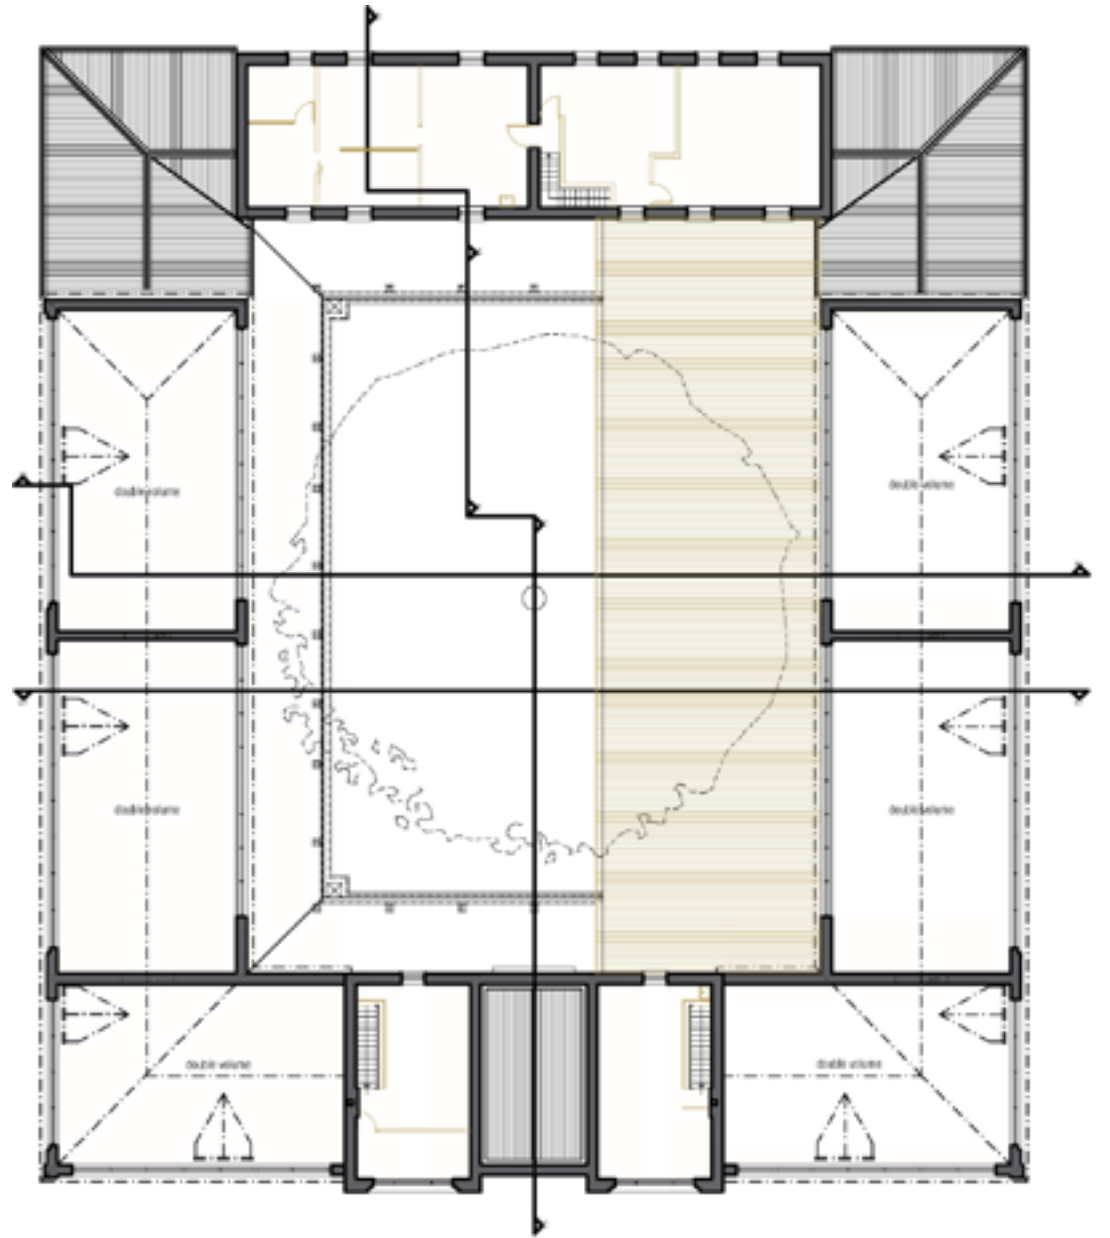

FIRST FLOOR PLAN

Figure 100: Altered First Floor Plan



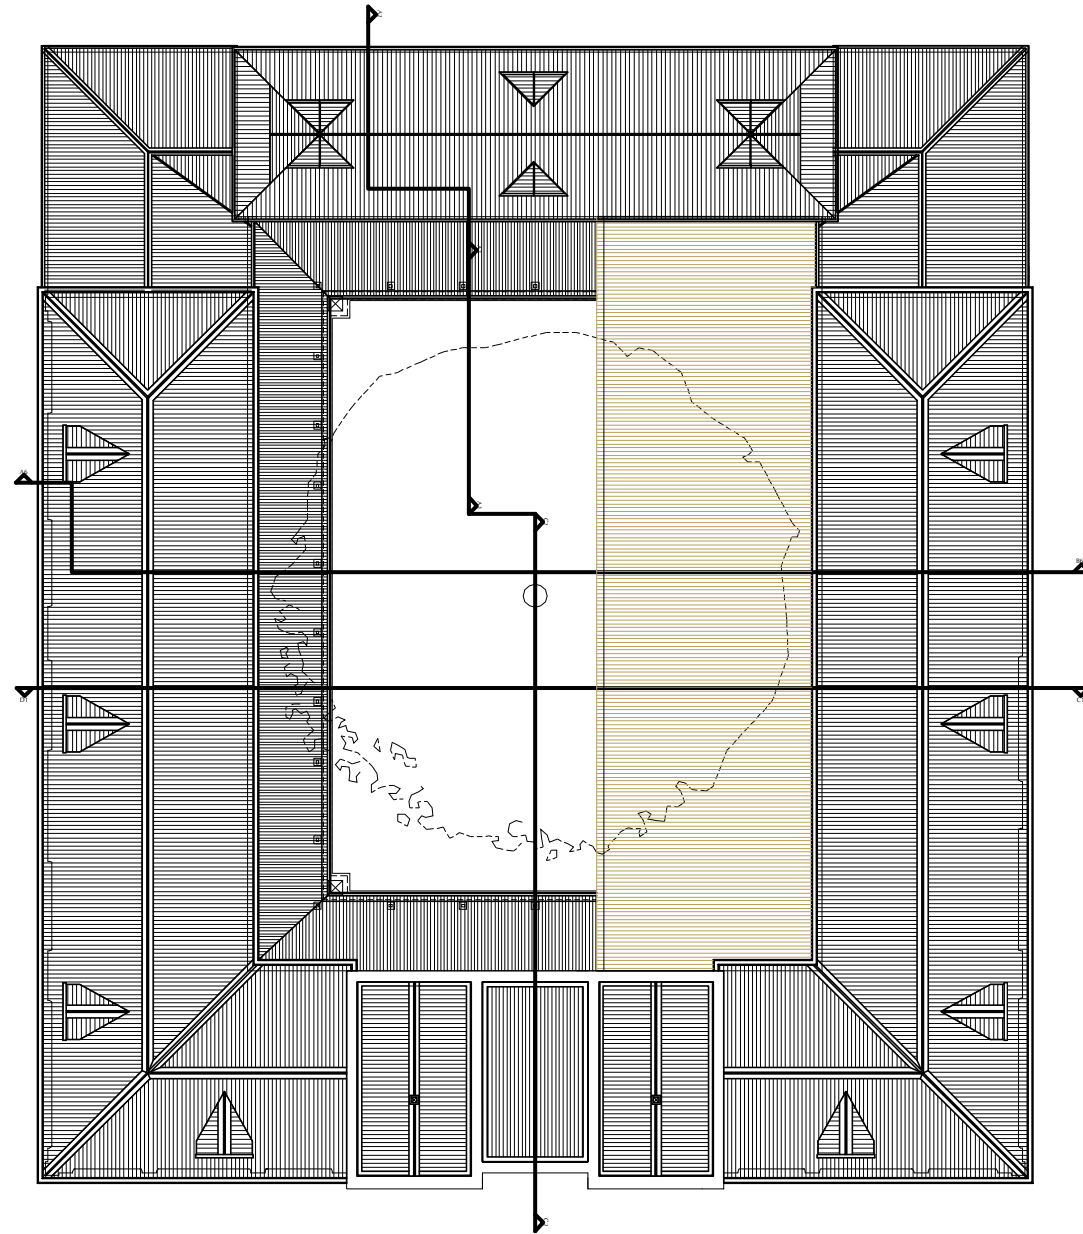


Figure 101: Altered Roof Plan



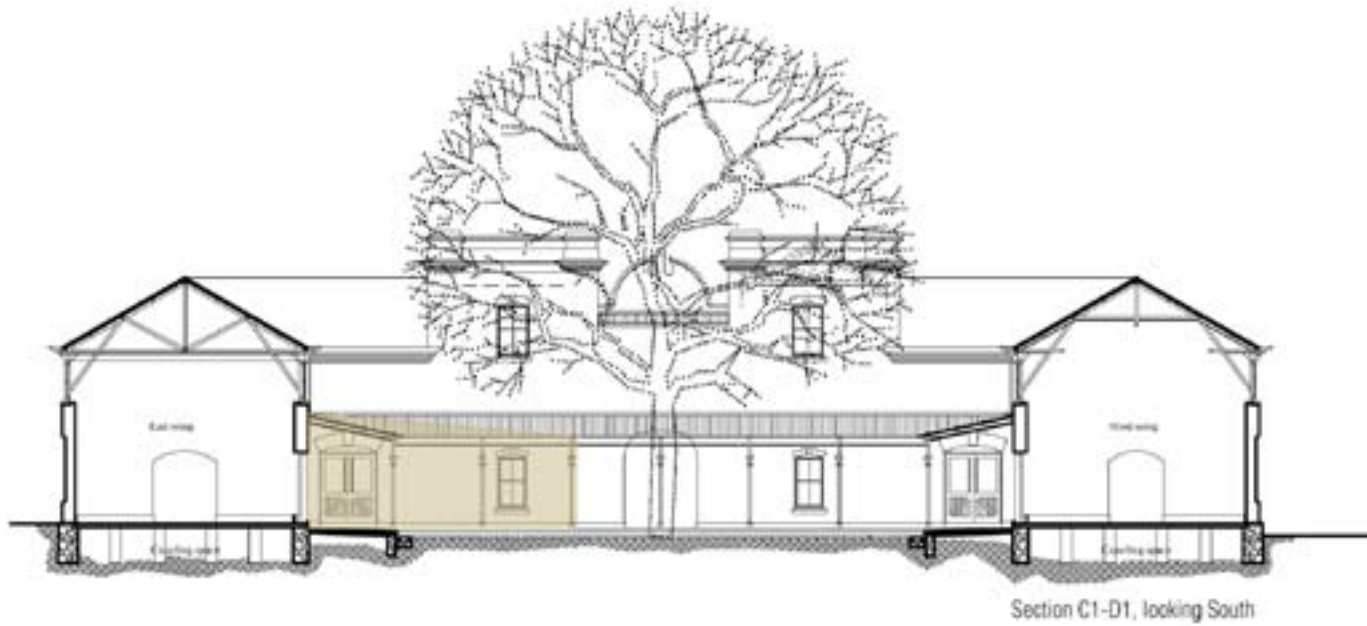


Figure 102: Altered South Wing and Courtyard Elevation

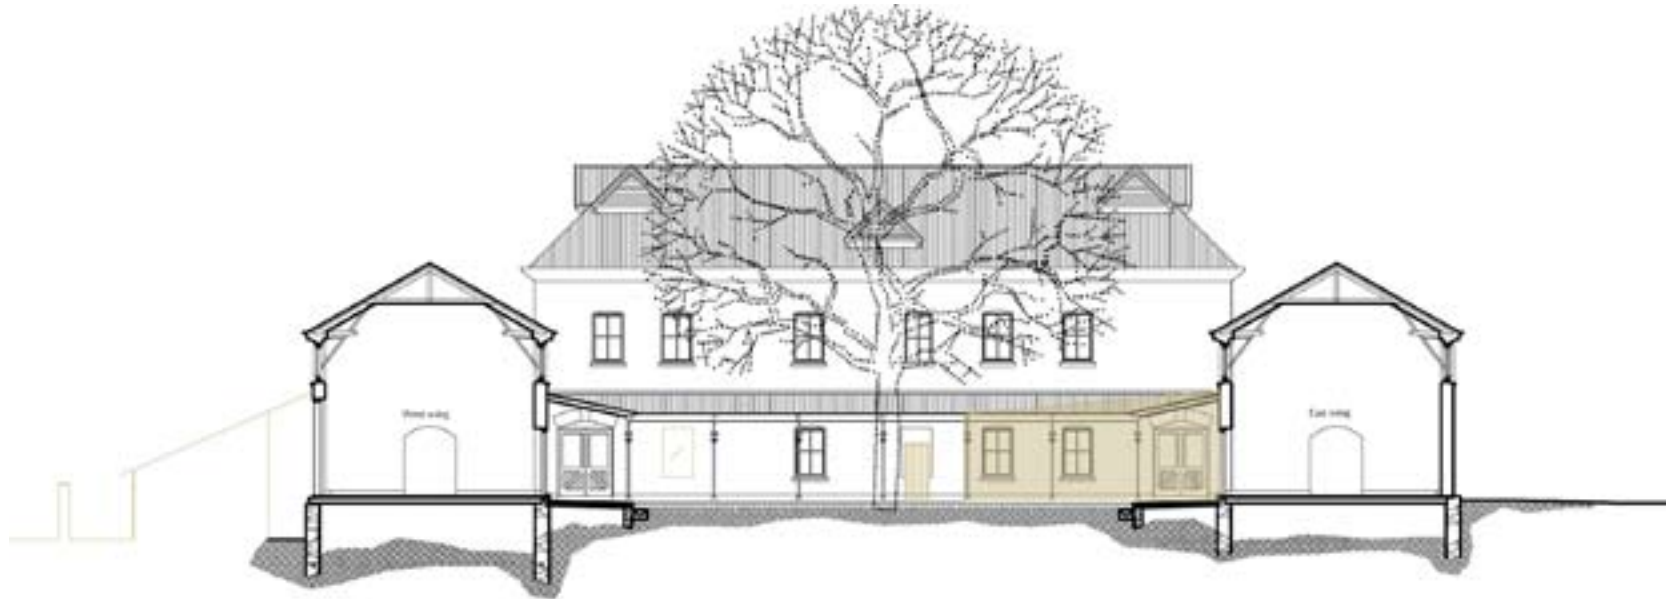



Section A6-B6, looking North  
Courtyard South Elevation

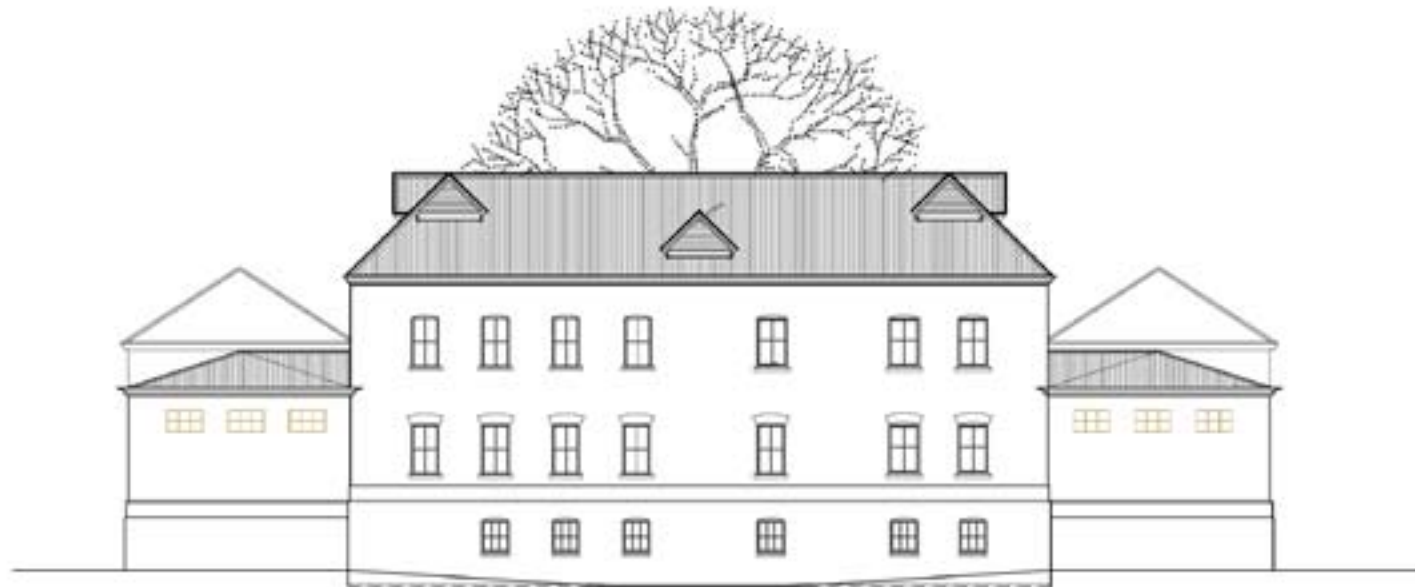


Exterior North Elevation

Figure 103: Altered North Wing and Courtyard Elevation

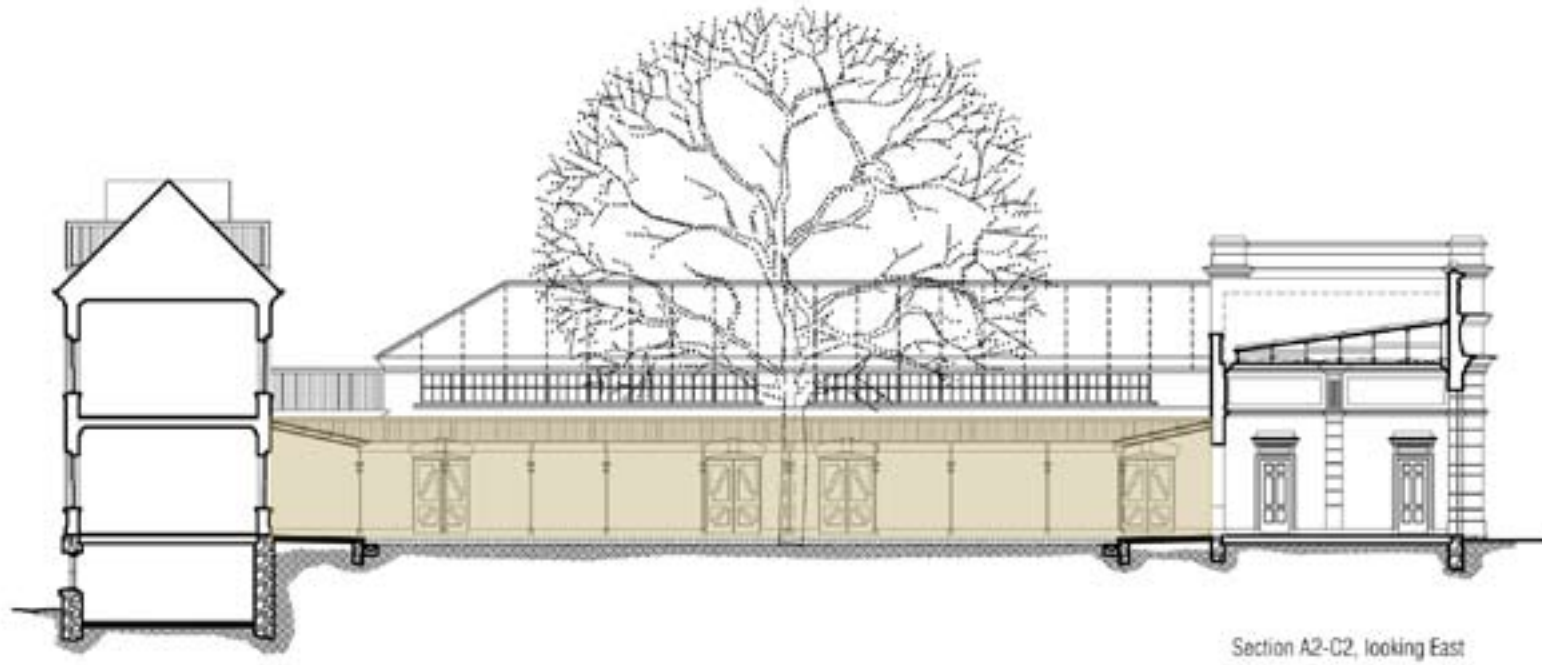

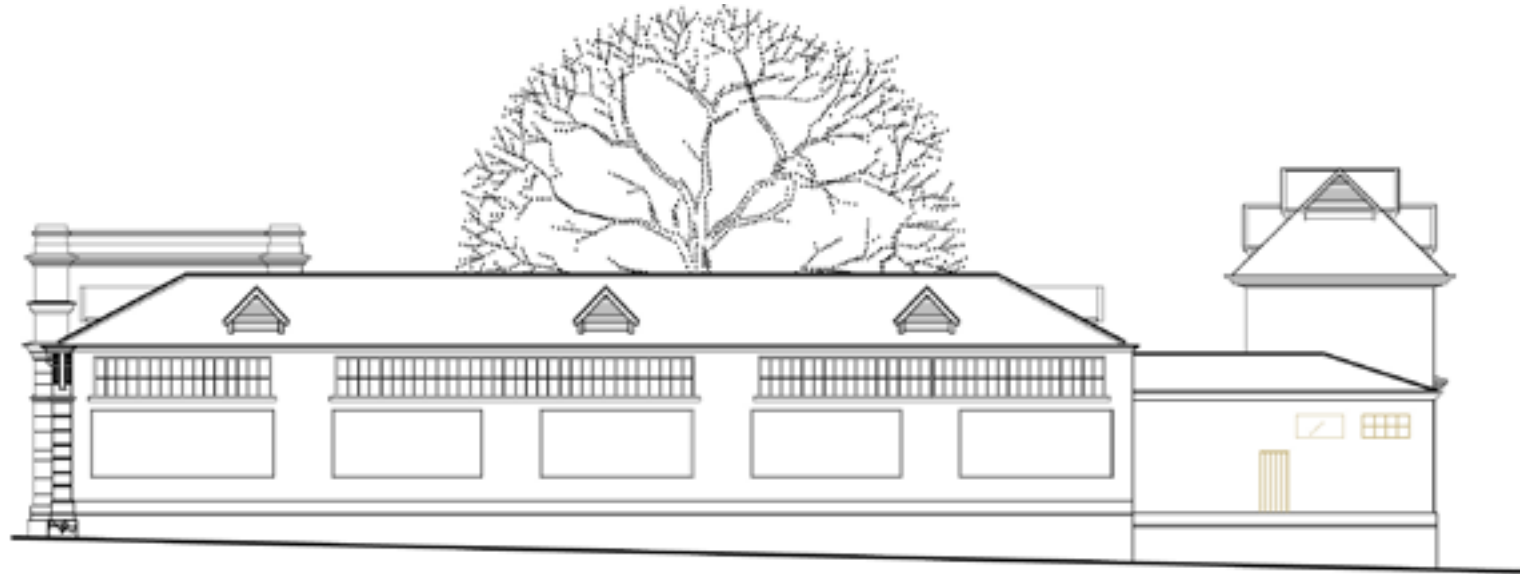


East Elevation

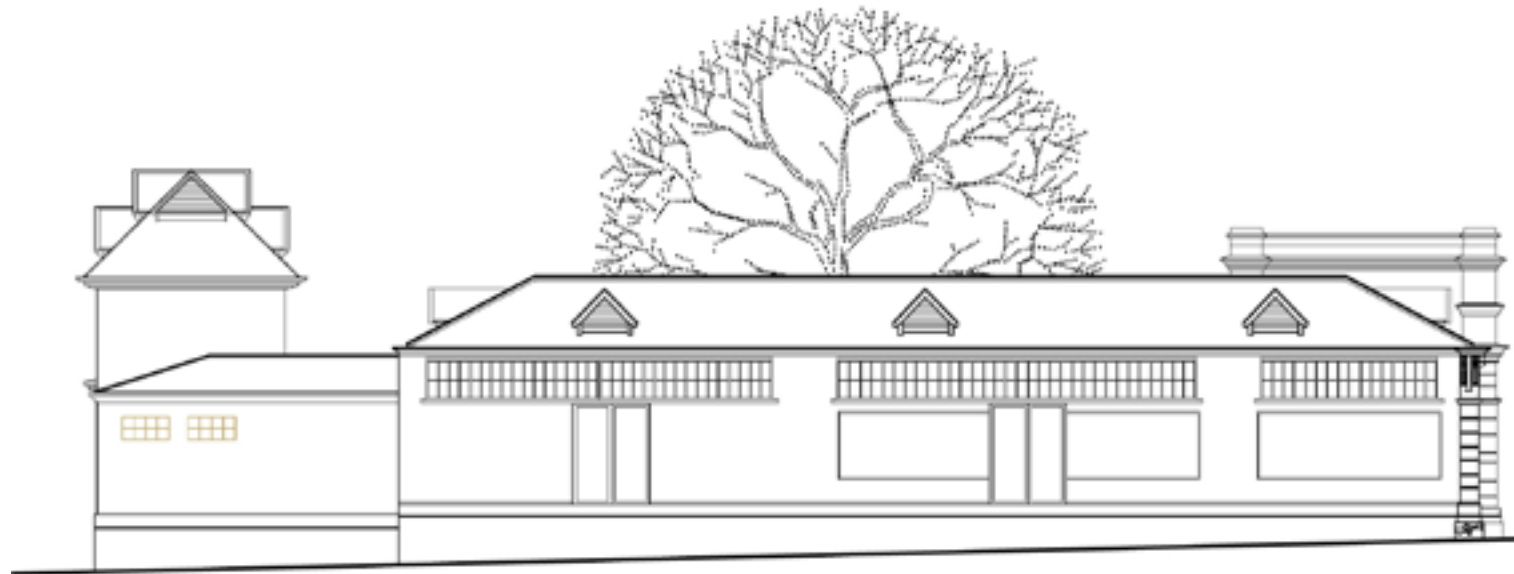


West Elevation

Figure 105: Altered exterior east and west elevations

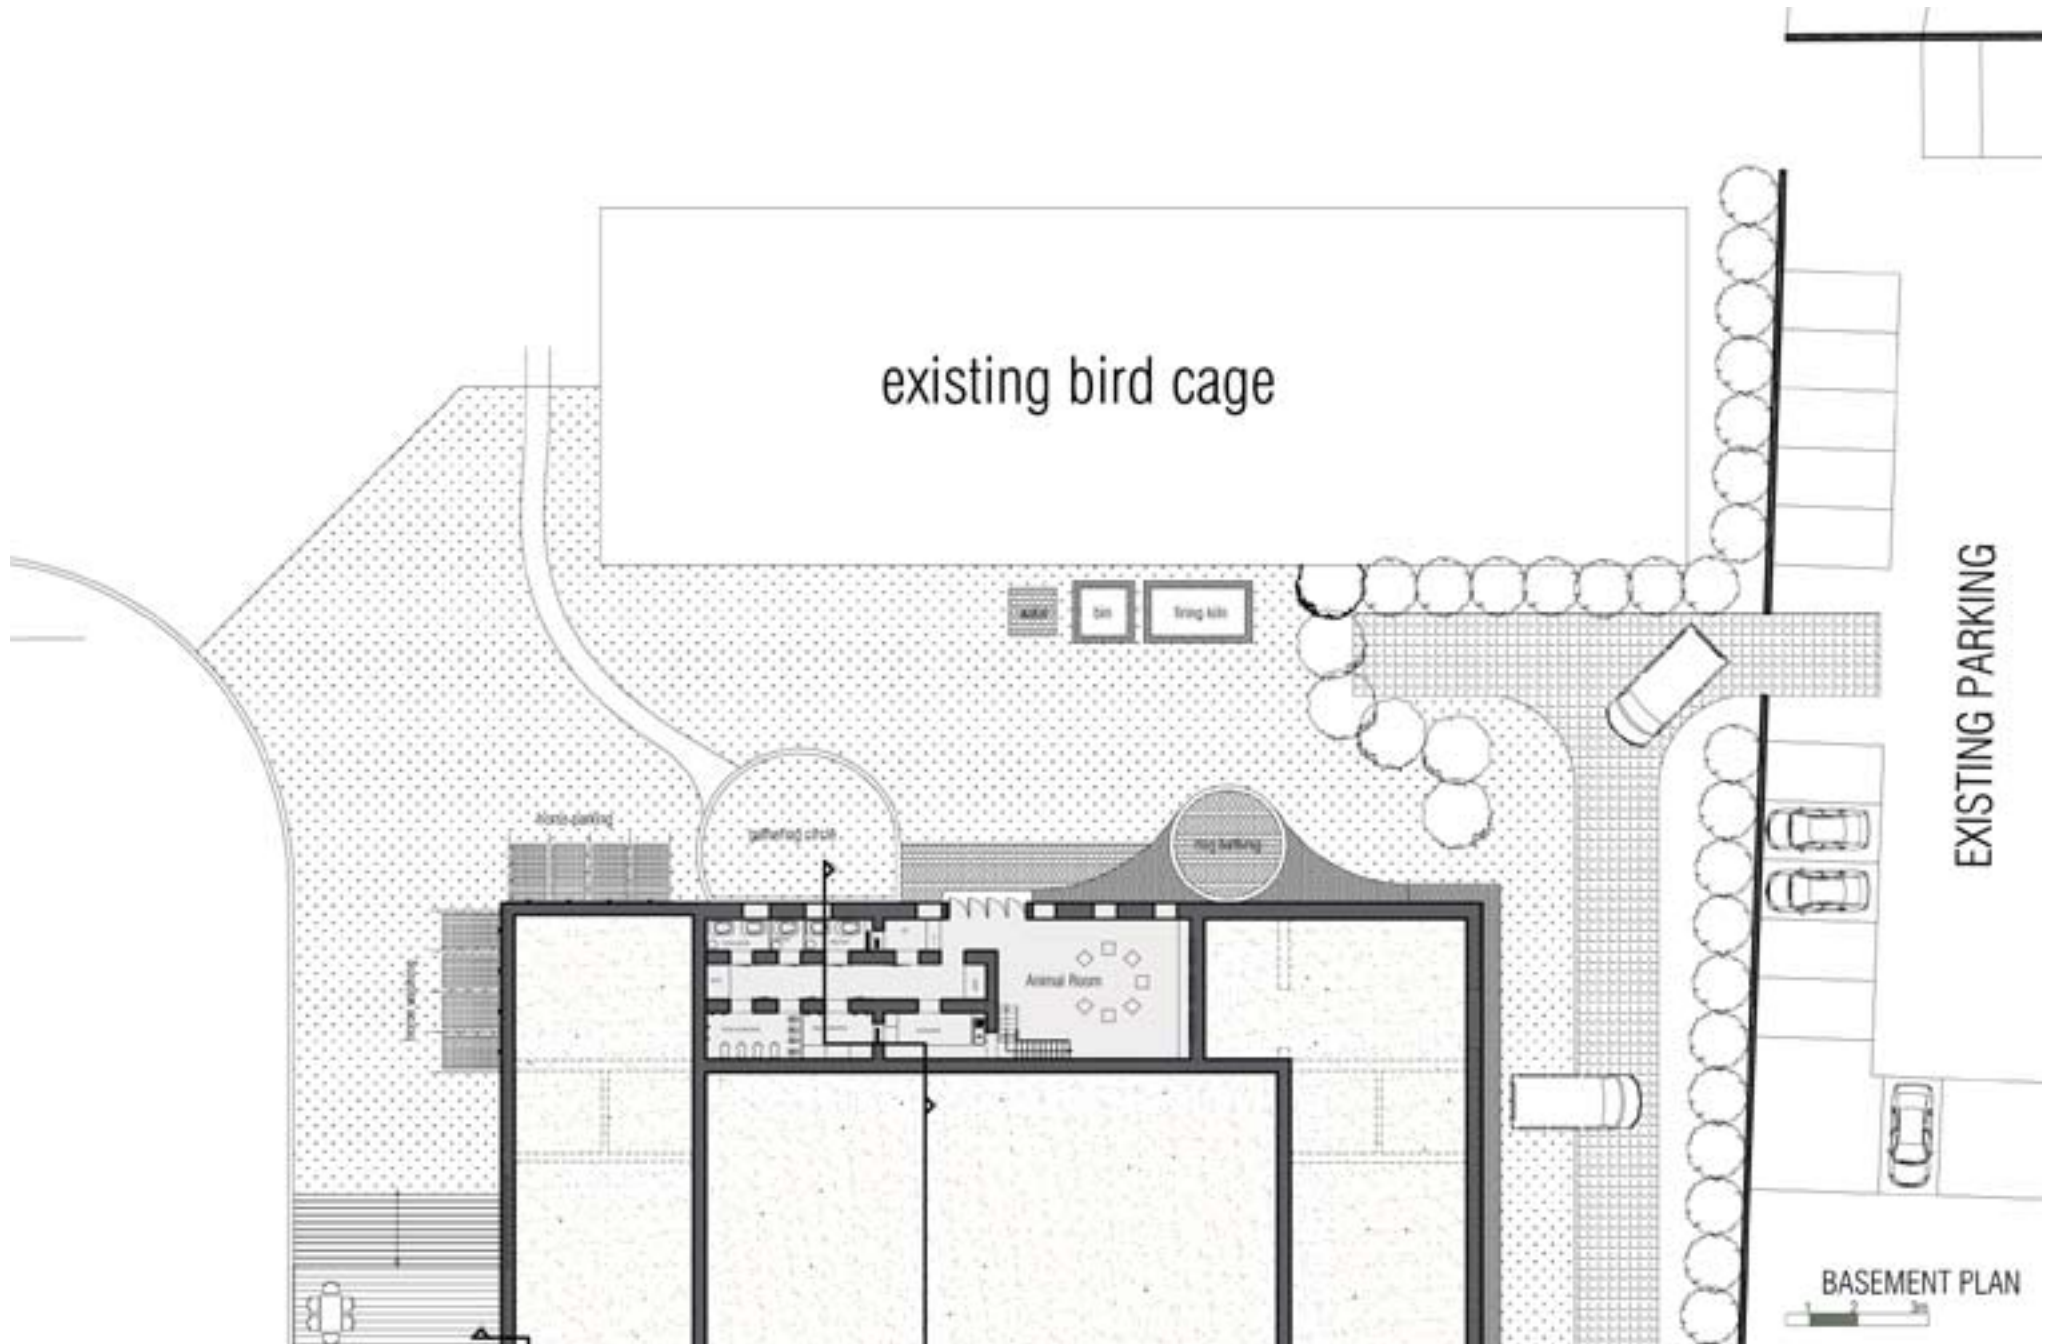

PROPOSED PLAN

Figure 106: Proposed Basement Plan

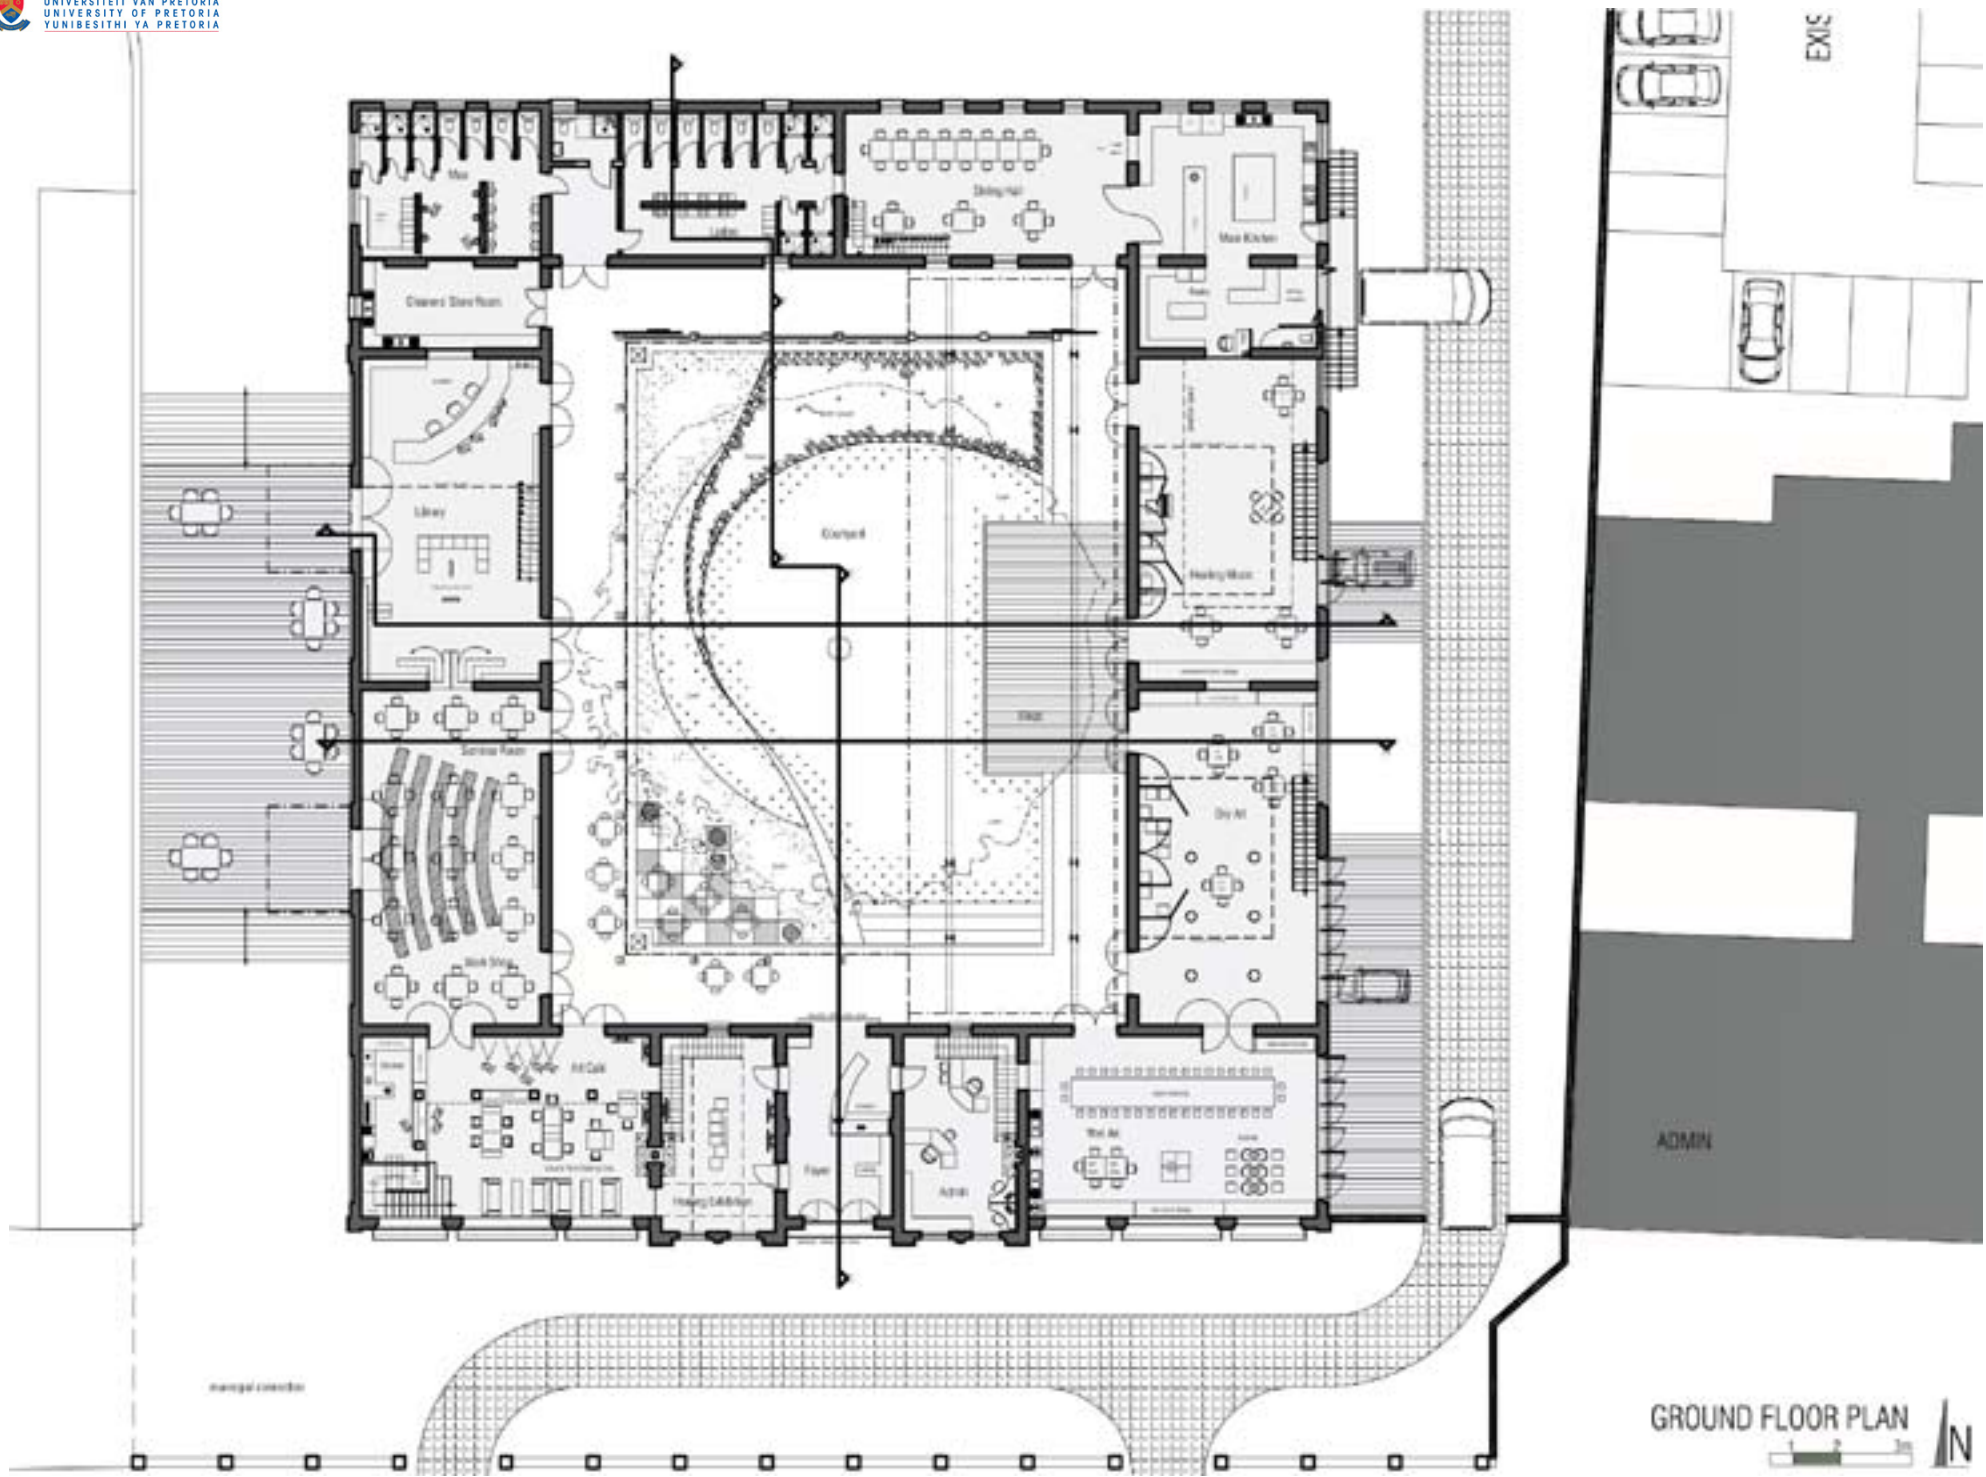

GROUND FLOOR PLAN

Figure 107: Proposed Ground Floor Plan

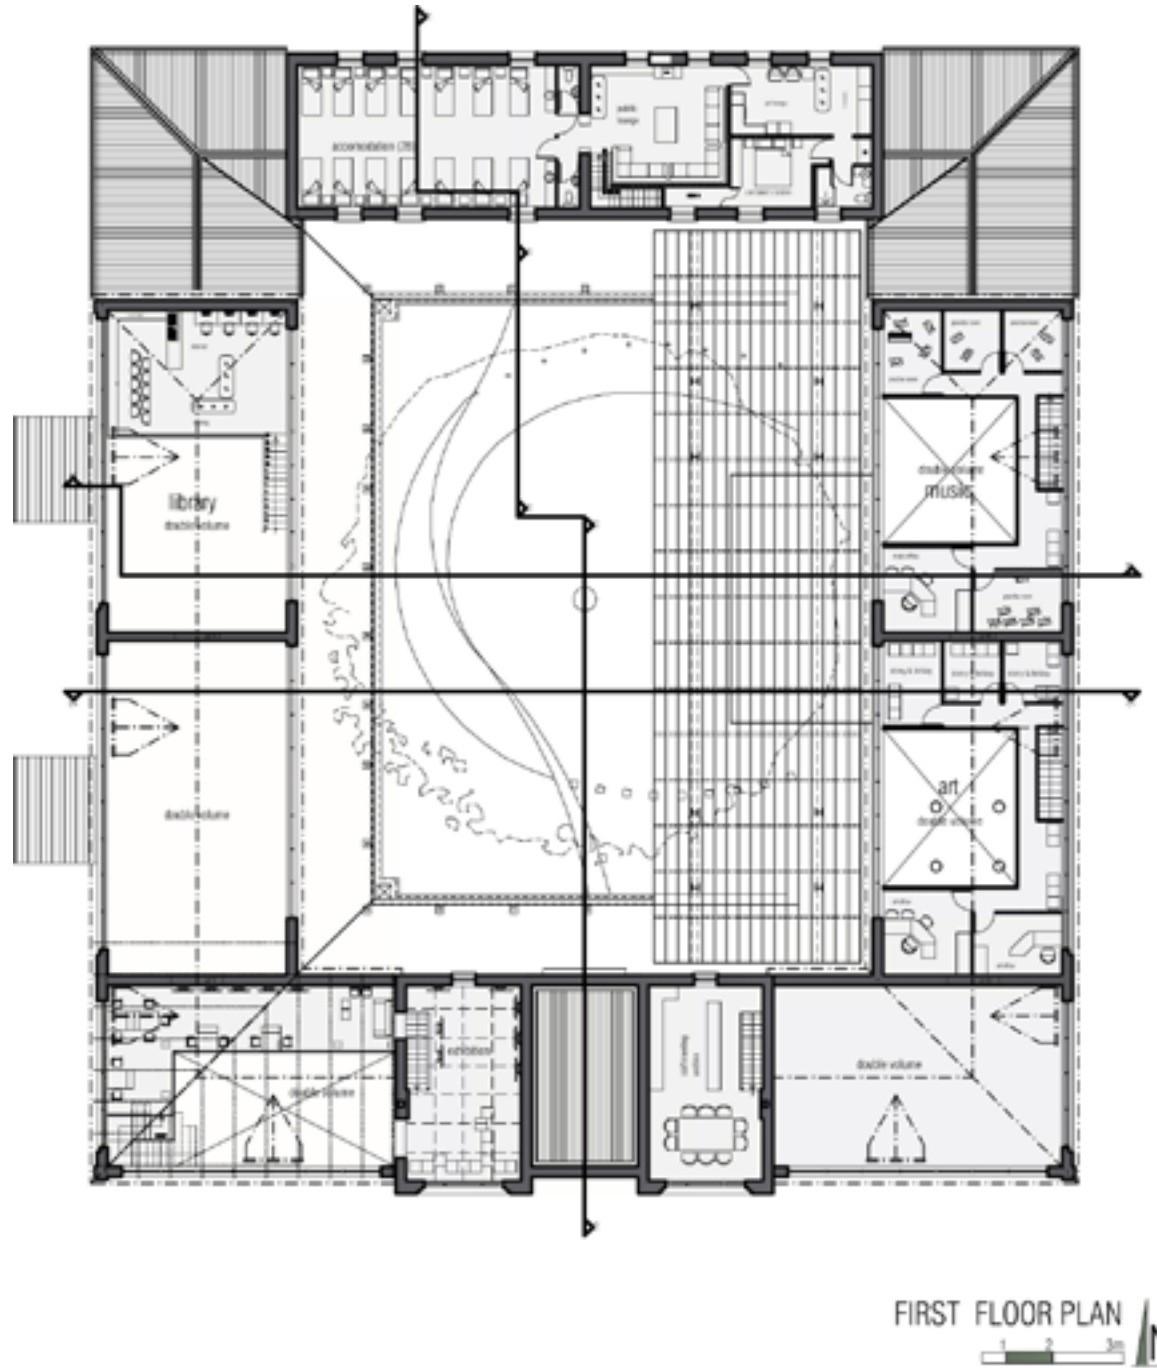


Figure 108: Proposed First Floor Plan





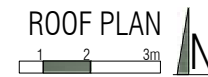


Figure 109: Proposed Roof Plan

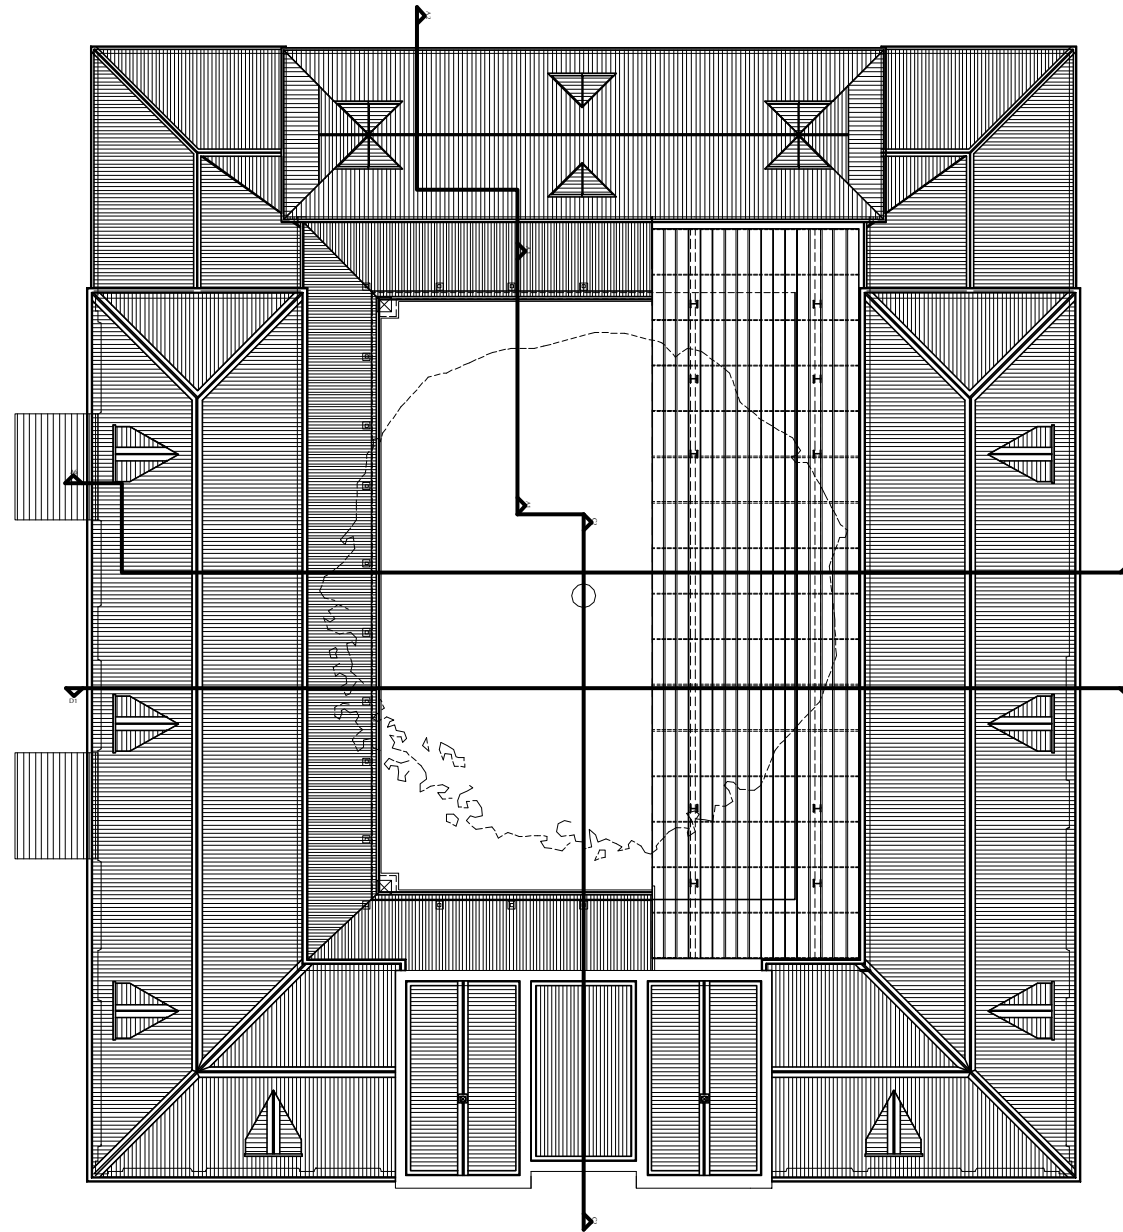

Front (south) Elevation

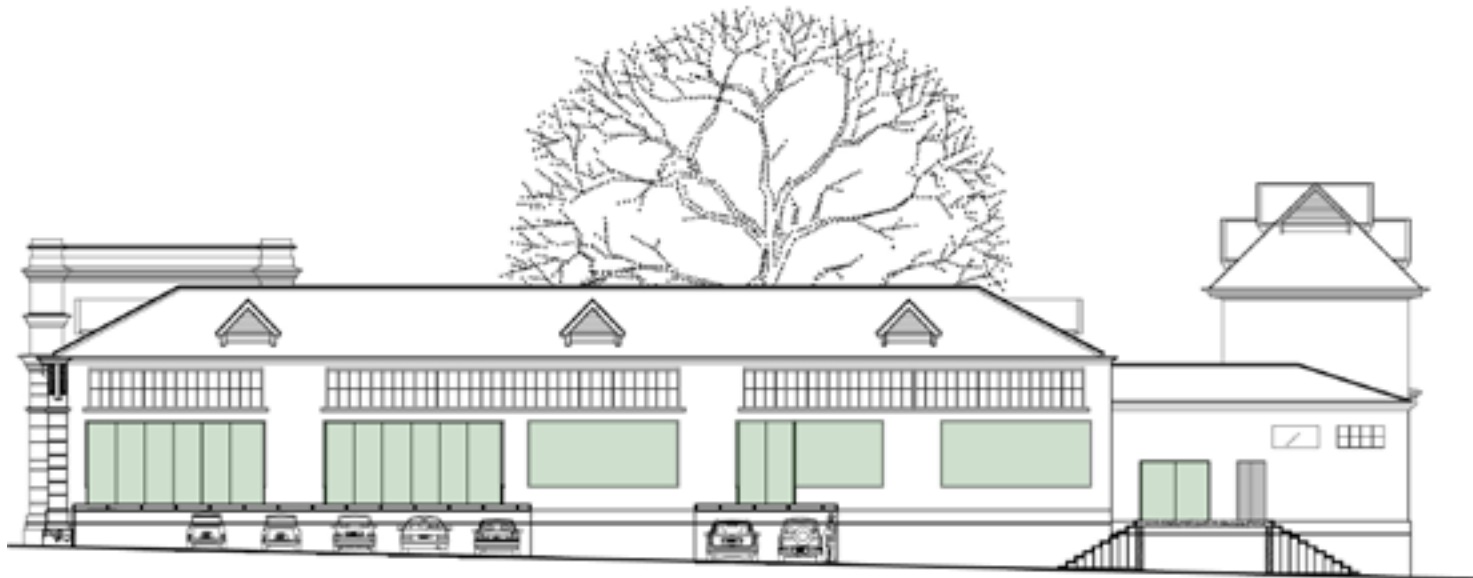

East Elevation

Figure 110: New openings (indicated green) on building



North Elevation



West Elevation

Figure 111: New proposal (opening) on buiding







Figure 114: Detailed Section through the east wing and Pavilion Roof

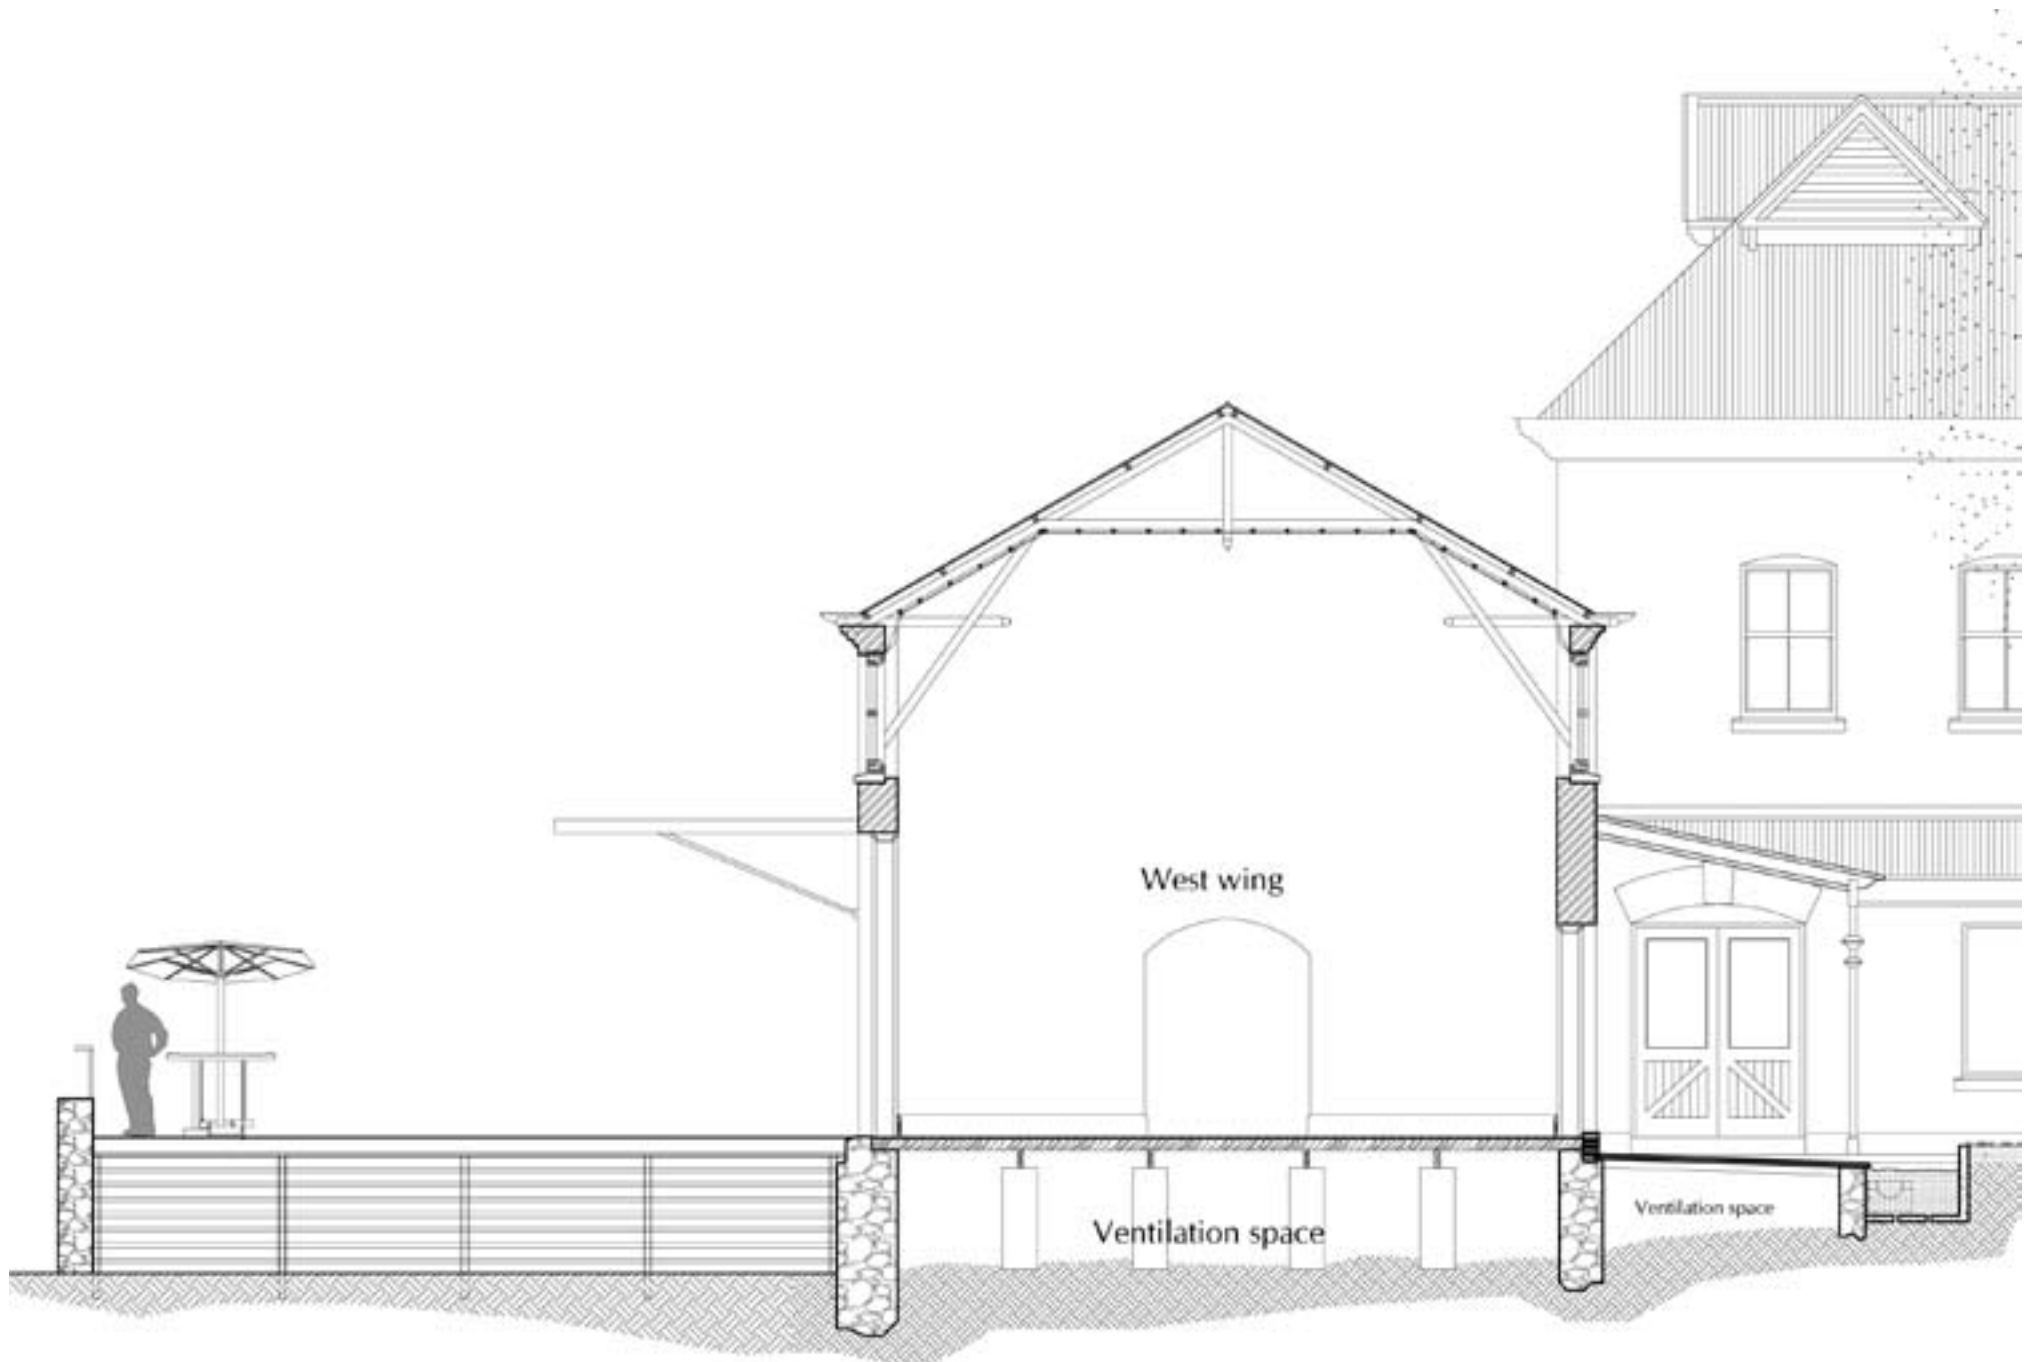


Figure 115: Section through library, showing unique vaulted ceiling

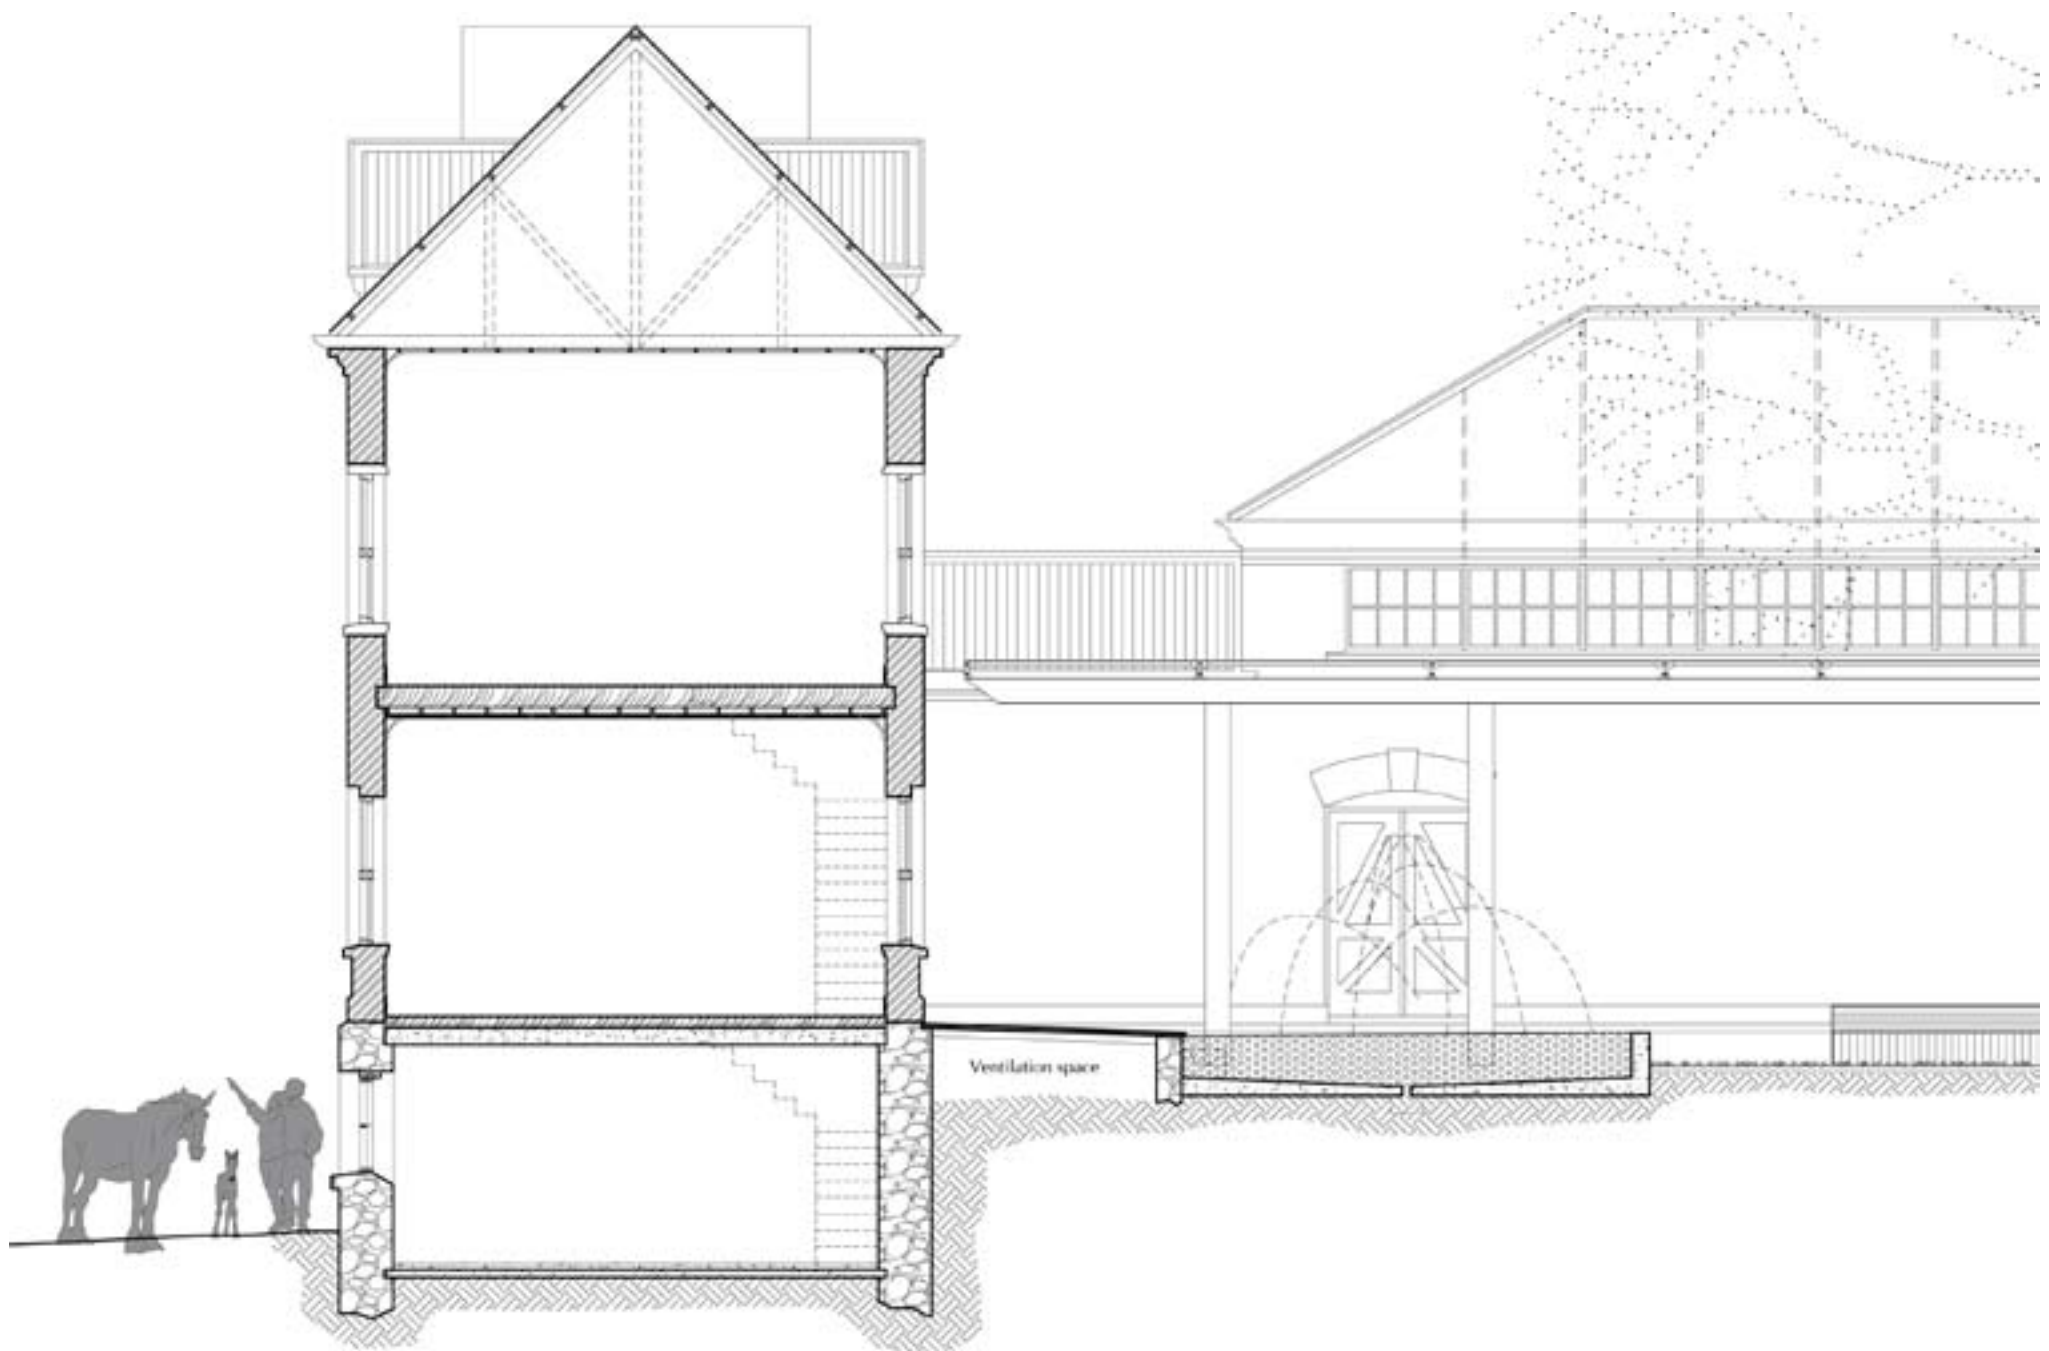


Figure 116: Detailed Section through Northern wing, showing the connection between zoo and courtyard



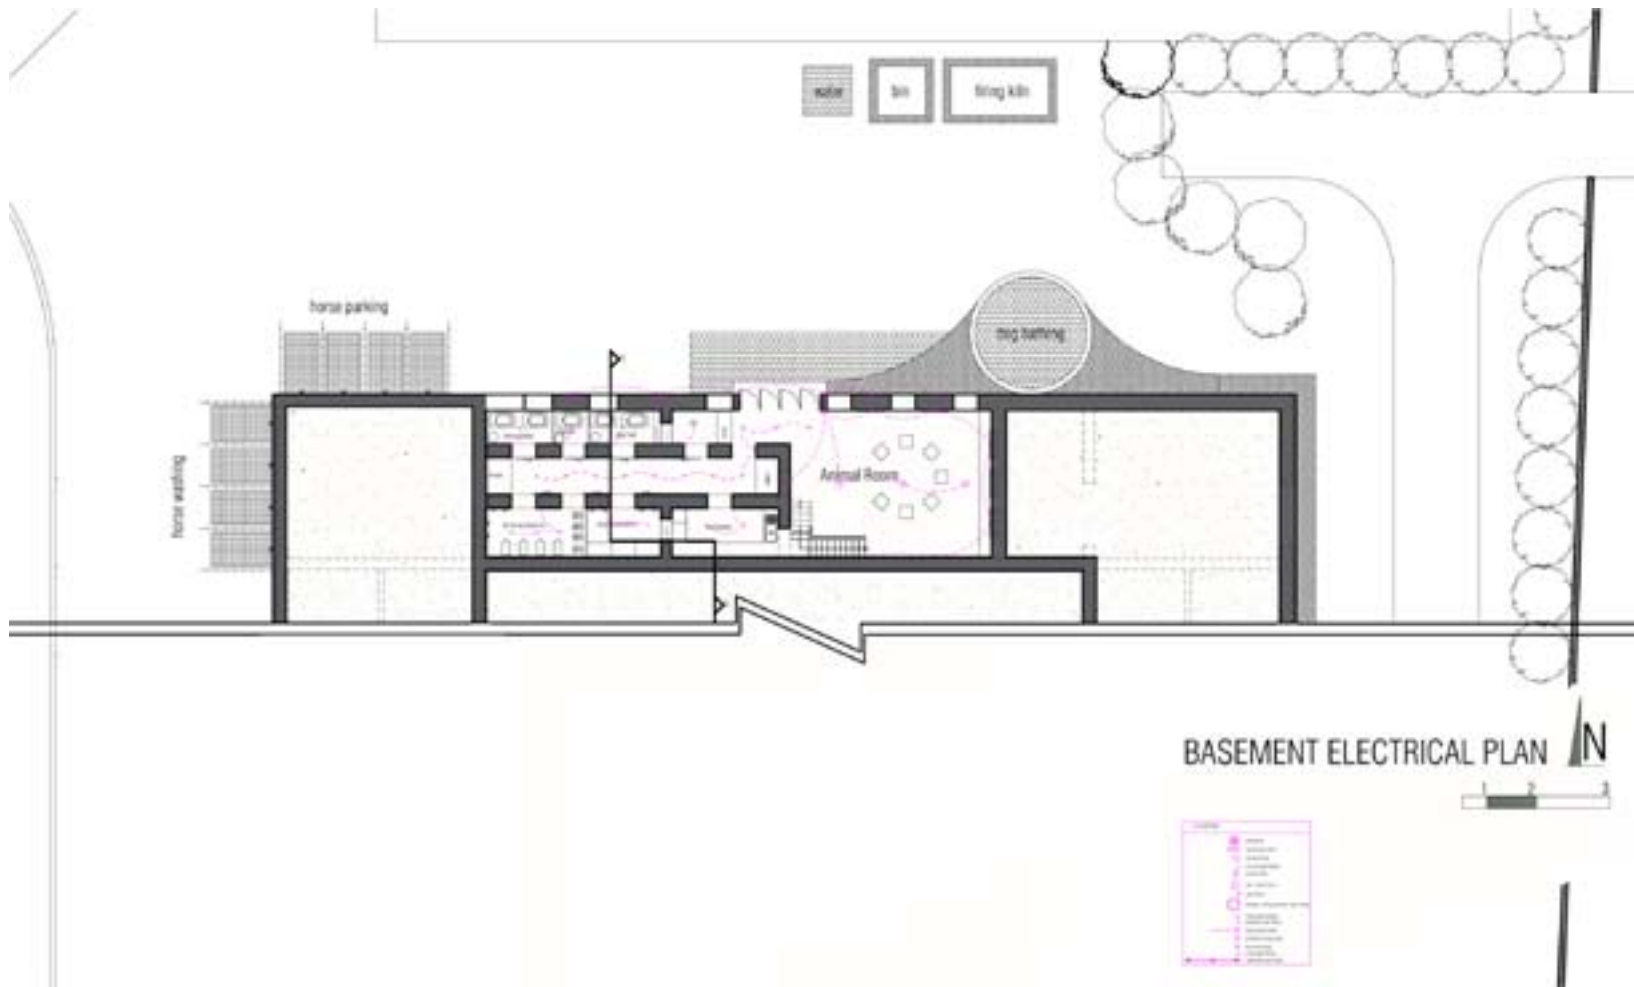


Figure 117: Basement Electrical Plan

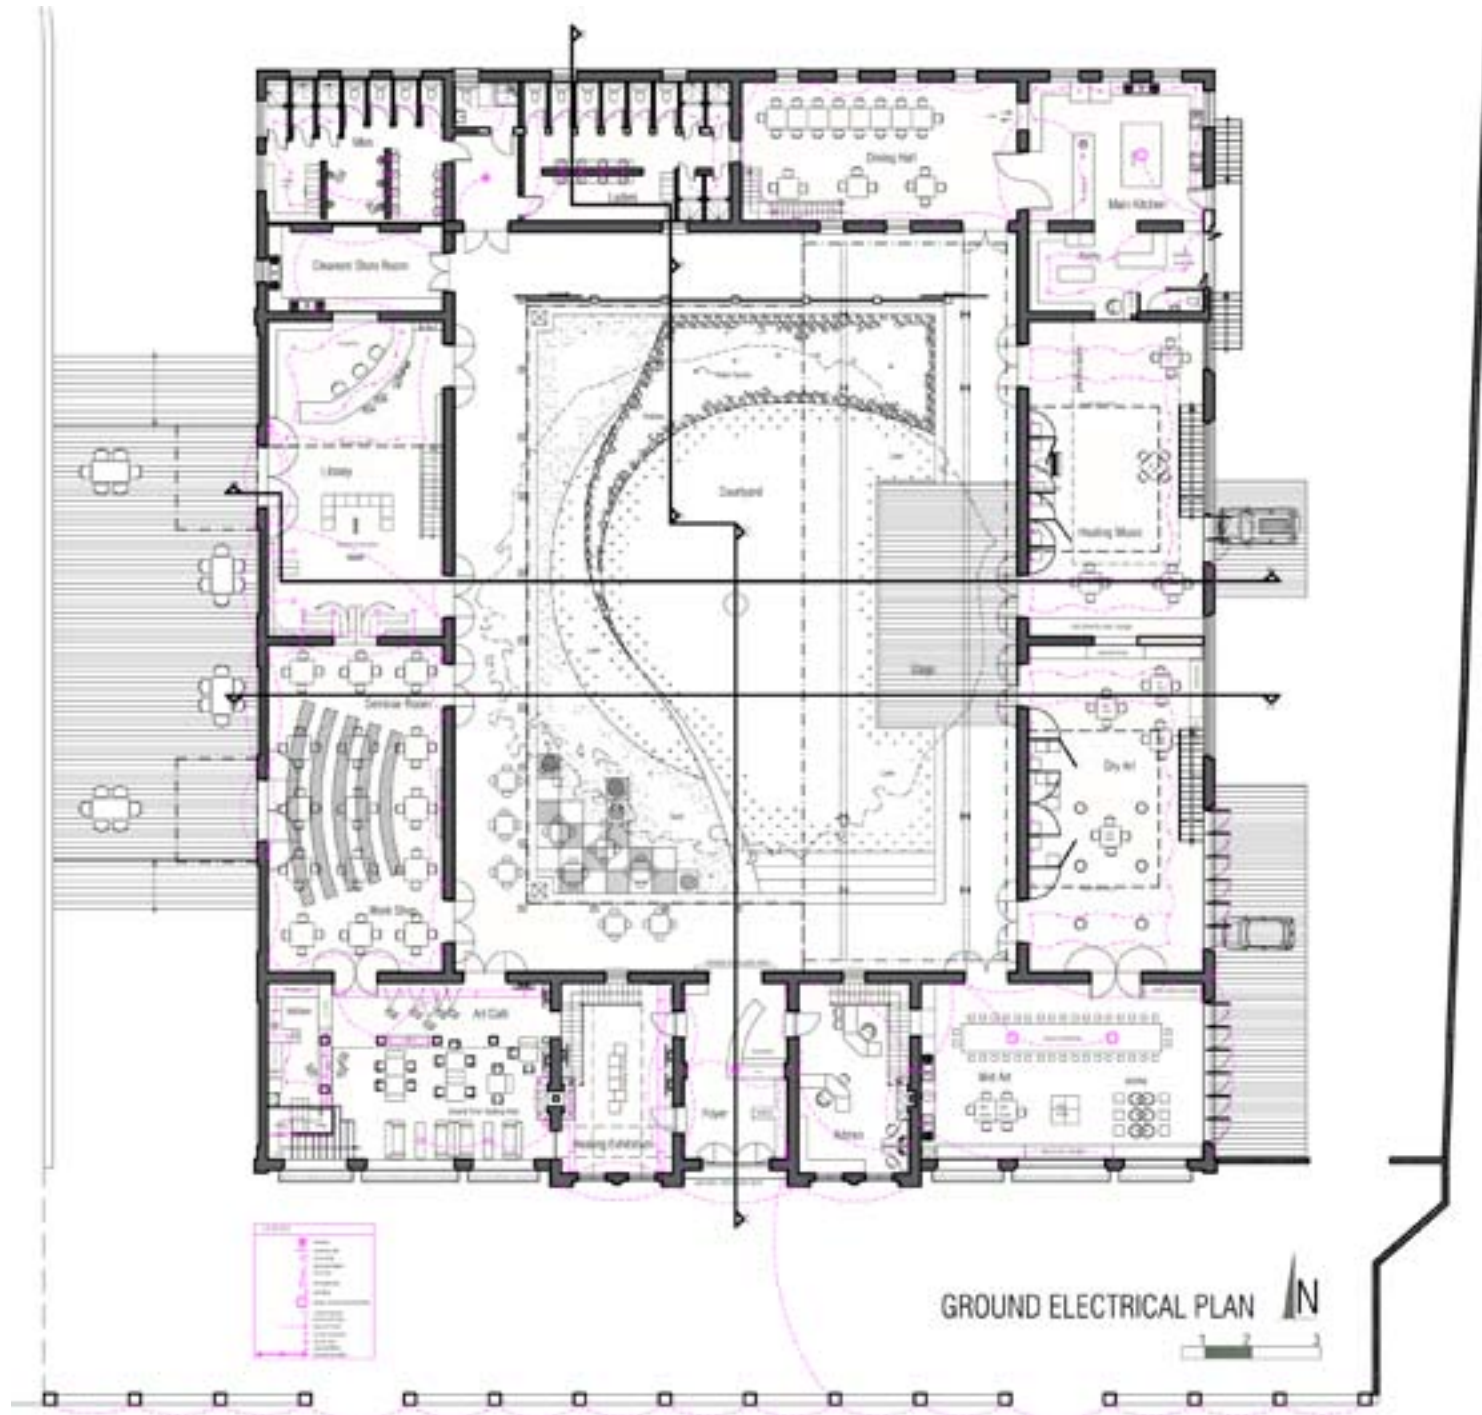


Figure 118: Ground floor electrical plan

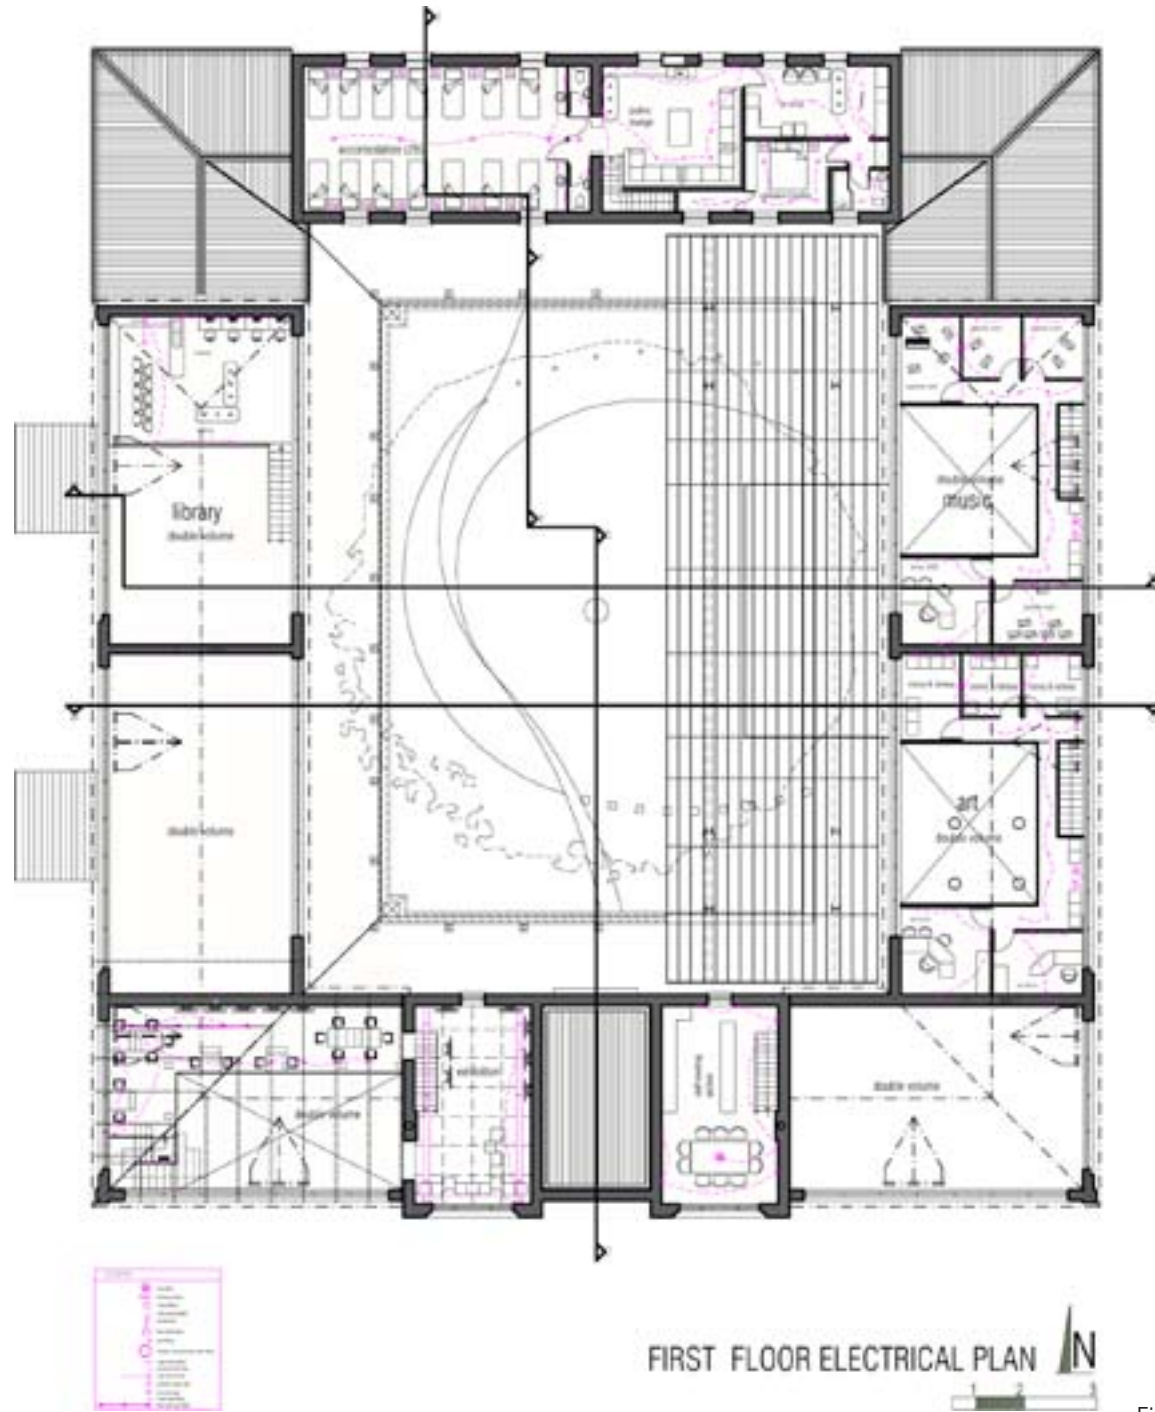


Figure 119: First floor electrical plan