


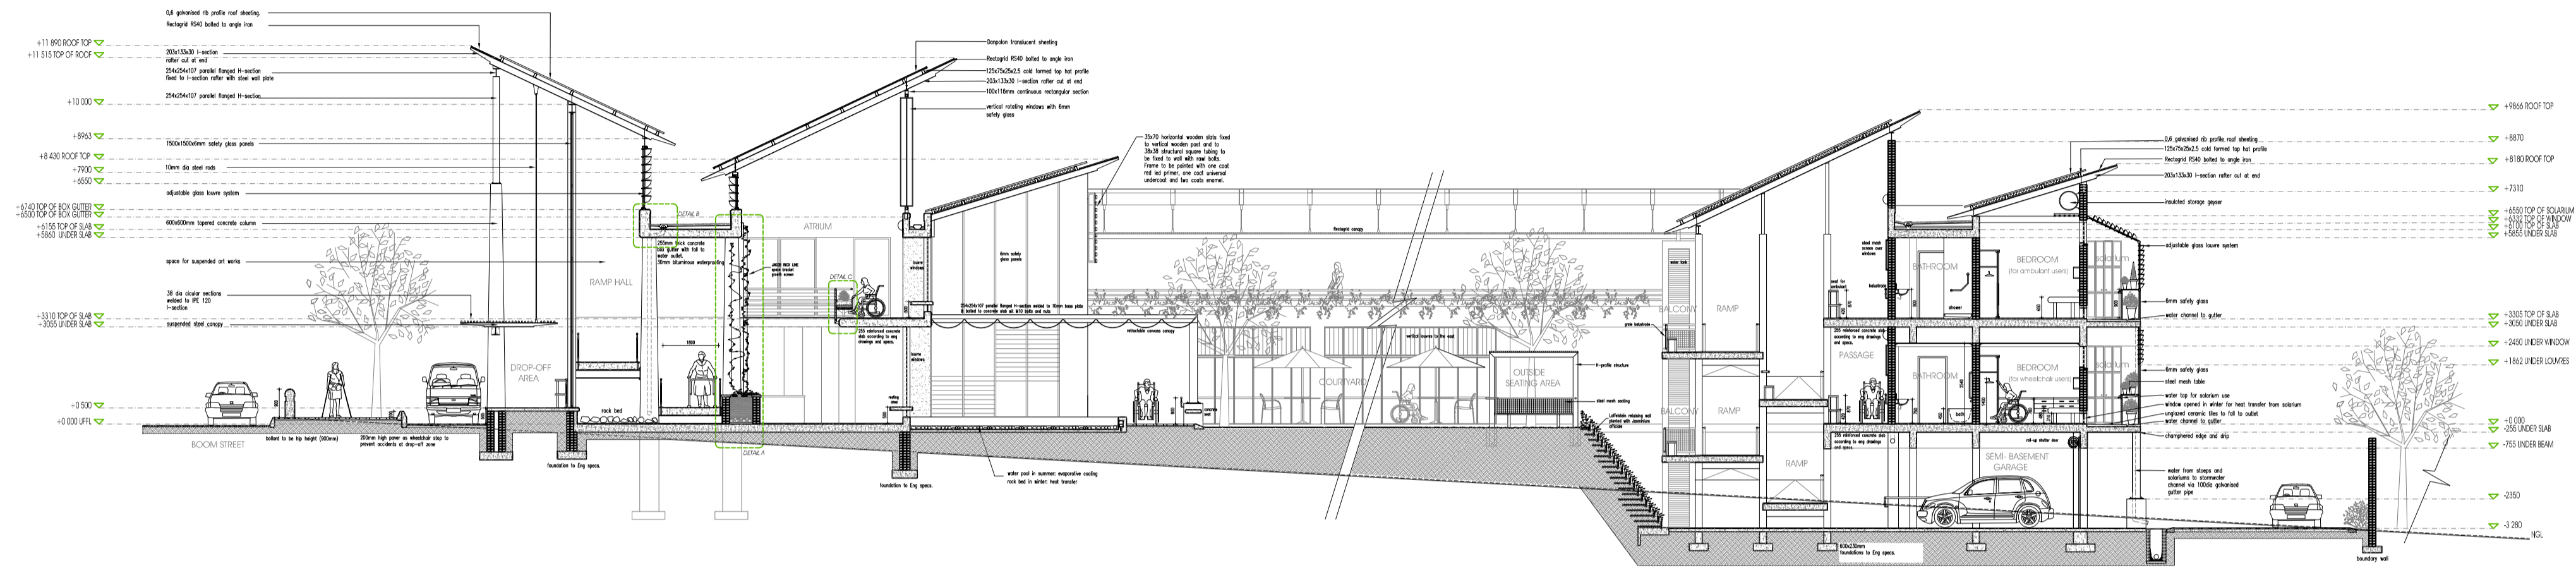

SECTION  
A-A  
1:150




UNIVERSITY OF PRETORIA  
Department of Architecture

Project Name: BRIDGING THE GAP  
An In-Vocational Training Centre  
for the physically disabled

Name: Mico Muller  
Course: Masters in Architecture (Professional)  
Date: 2007  
Scale: 1:150

SECTION  
B-B  
1:150

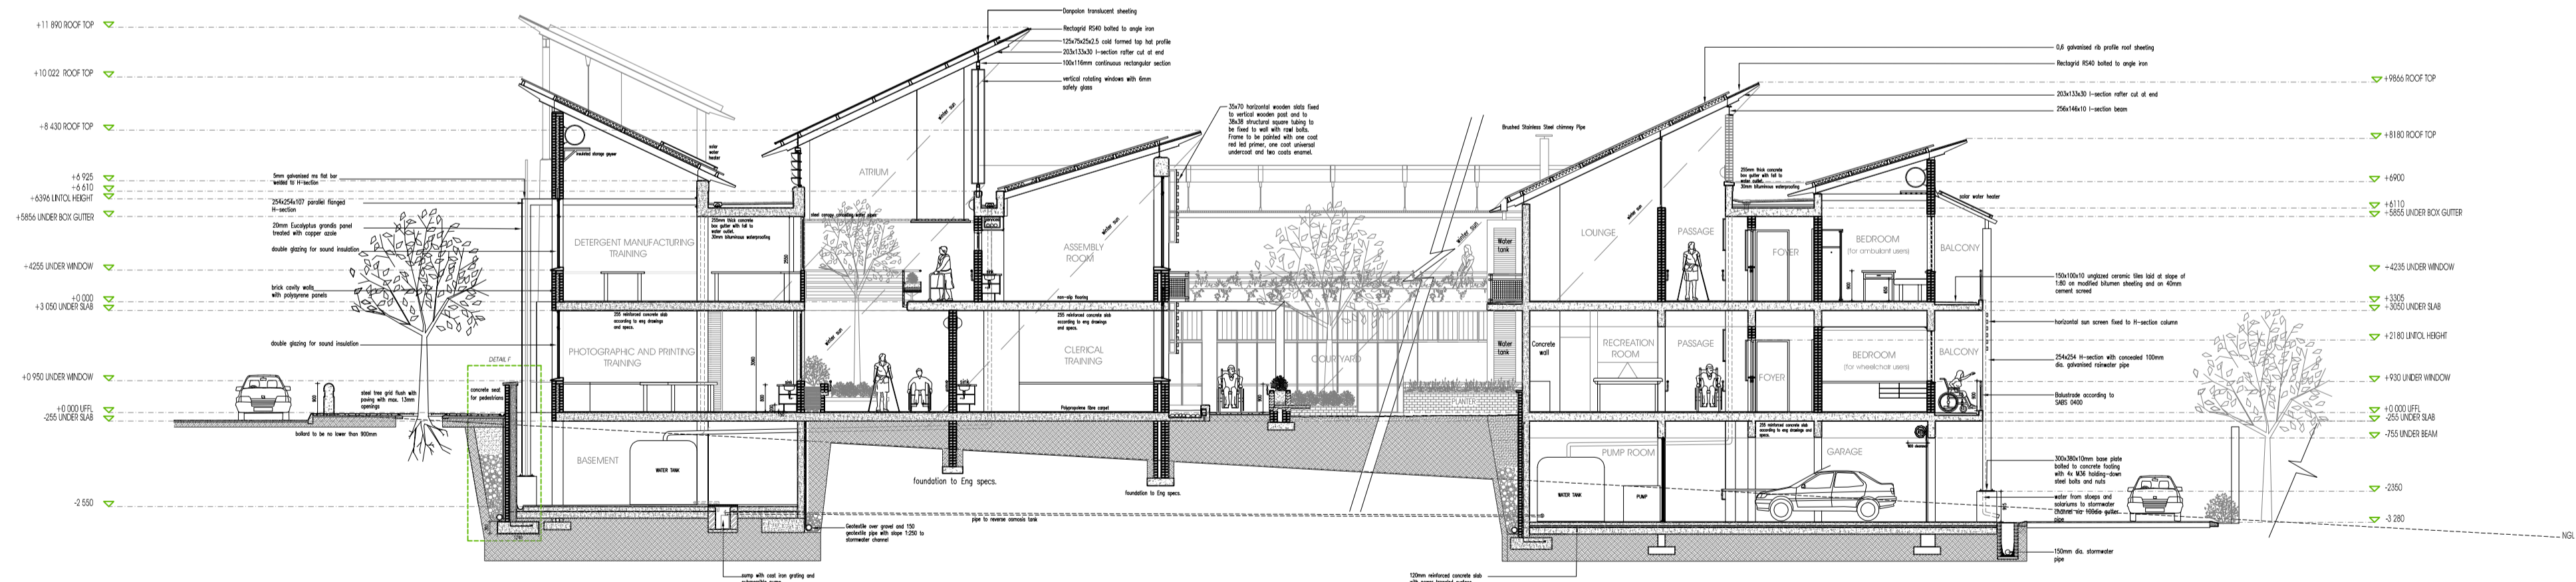


UNIVERSITY OF PRETORIA  
Department of Architecture

Project Name: BRIDGING THE GAP  
An In-Vocational Training Centre  
for the physically disabled

Name: Mico Muller  
Course: Masters in Architecture (Professional)  
Date: 2007  
Scale: 1:150



SECTION  
C-C  
1:150

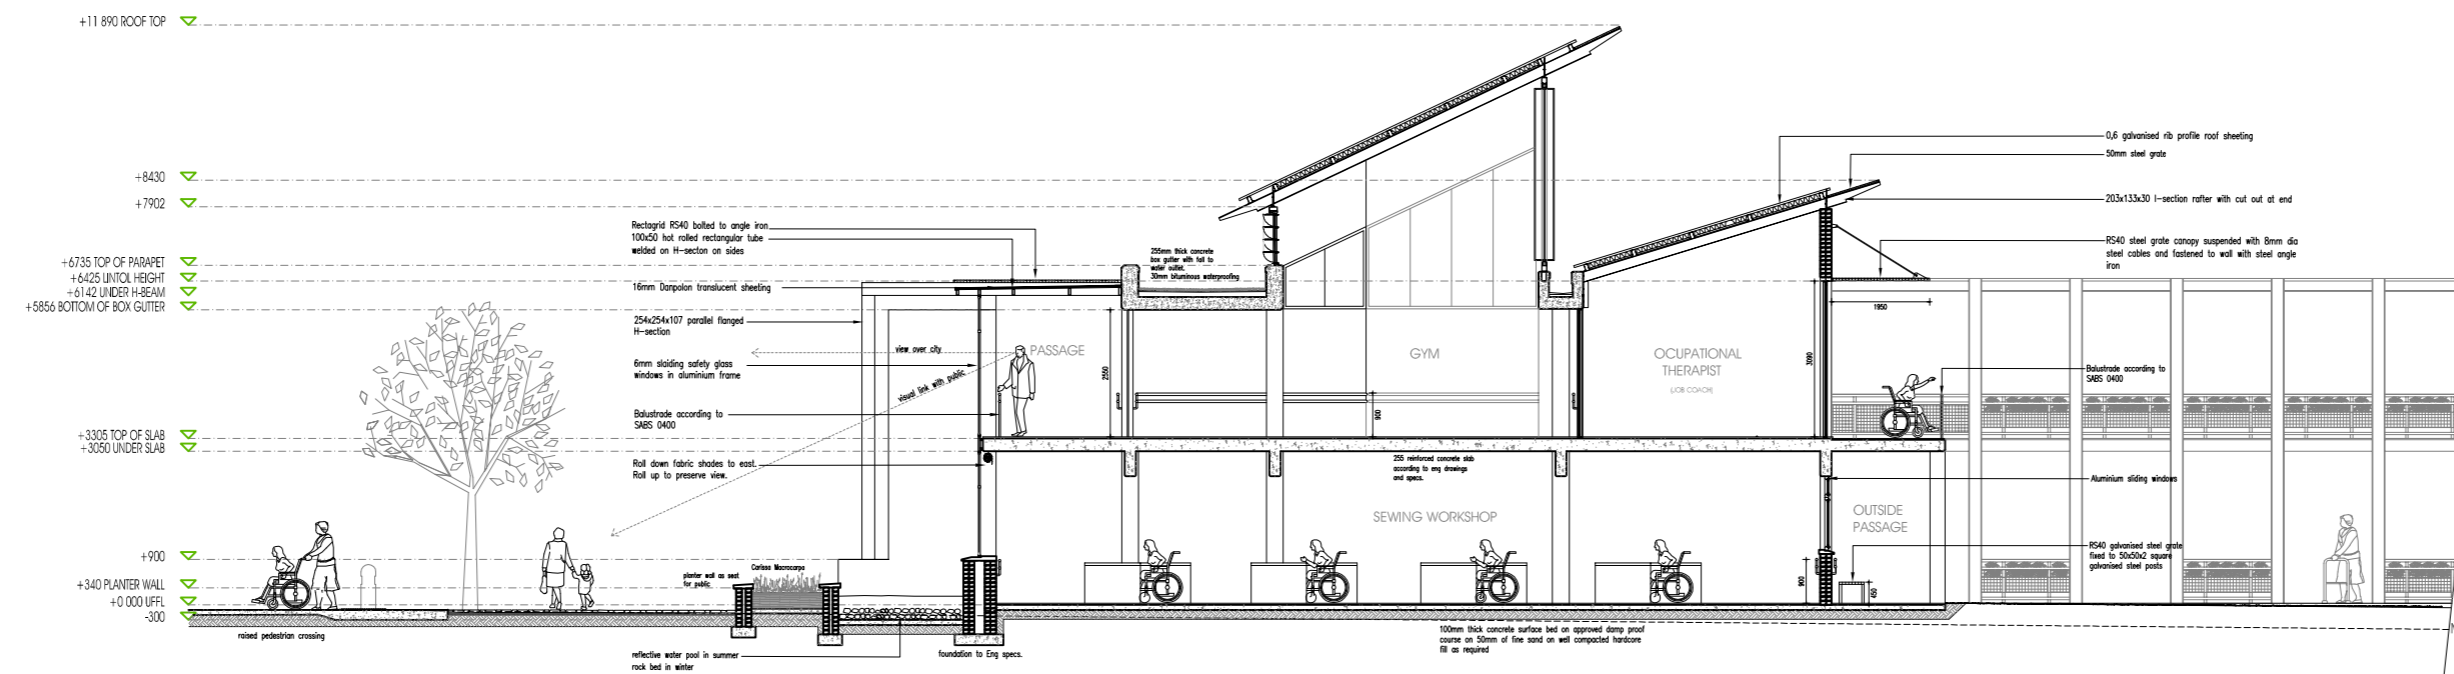

UNIVERSITY OF PRETORIA  
Department of Architecture

Project Name:  
BRIDGING THE GAP  
An In-Vocational Training Centre  
for the physically disabled

Name:  
Mia Muller



Course:  
Masters In Architecture (Professional)

Date:  
2007

Scale:  
1:150



SECTION  
E-E  
1:150

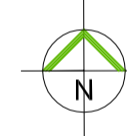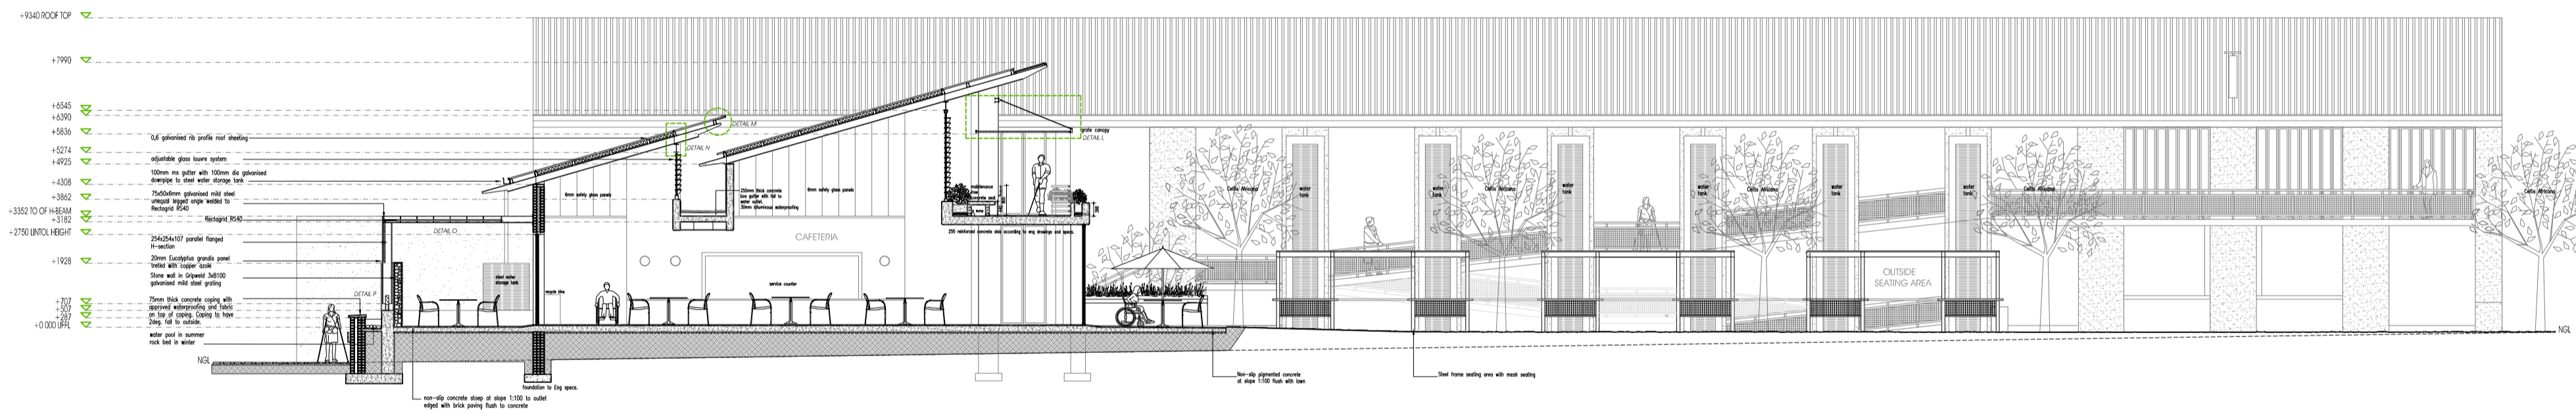

UNIVERSITY OF PRETORIA  
Department of Architecture

Project Name: BRIDGING THE GAP  
An In-Vocational Training Centre  
for the physically disabled

Name: Mia Müller


Course: Masters in Architecture (Professional)

Year: 2007

Scale: 1:150



SECTION  
D-D  
1:150

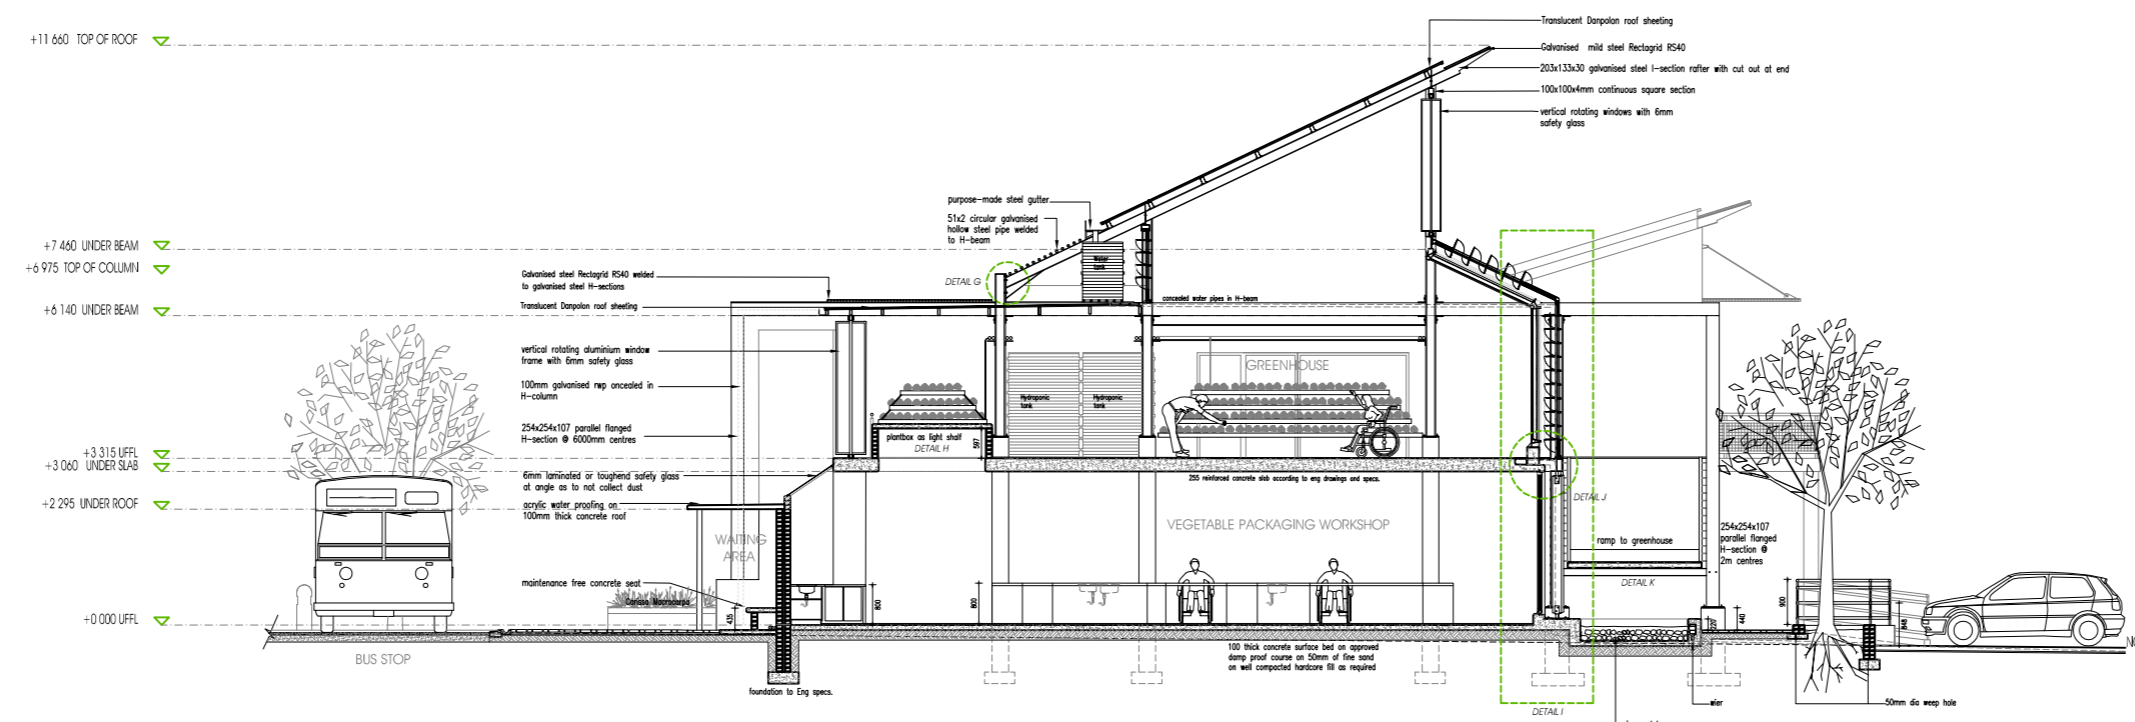

UNIVERSITY OF PRETORIA  
Department of Architecture

Project Name: BRIDGING THE GAP  
An In-Vocational Training Centre  
for the physically disabled

Name: Mica Muller

Course: Masters in Architecture (Professional)

Date: 2007

Scale: 1:150