





UNIVERSITEIT VAN PRETORIA
UNIVERSITY OF PRETORIA
YUNIBESITHI YA PRETORIA


Chapter 8



TECHNICAL RESOLUTION

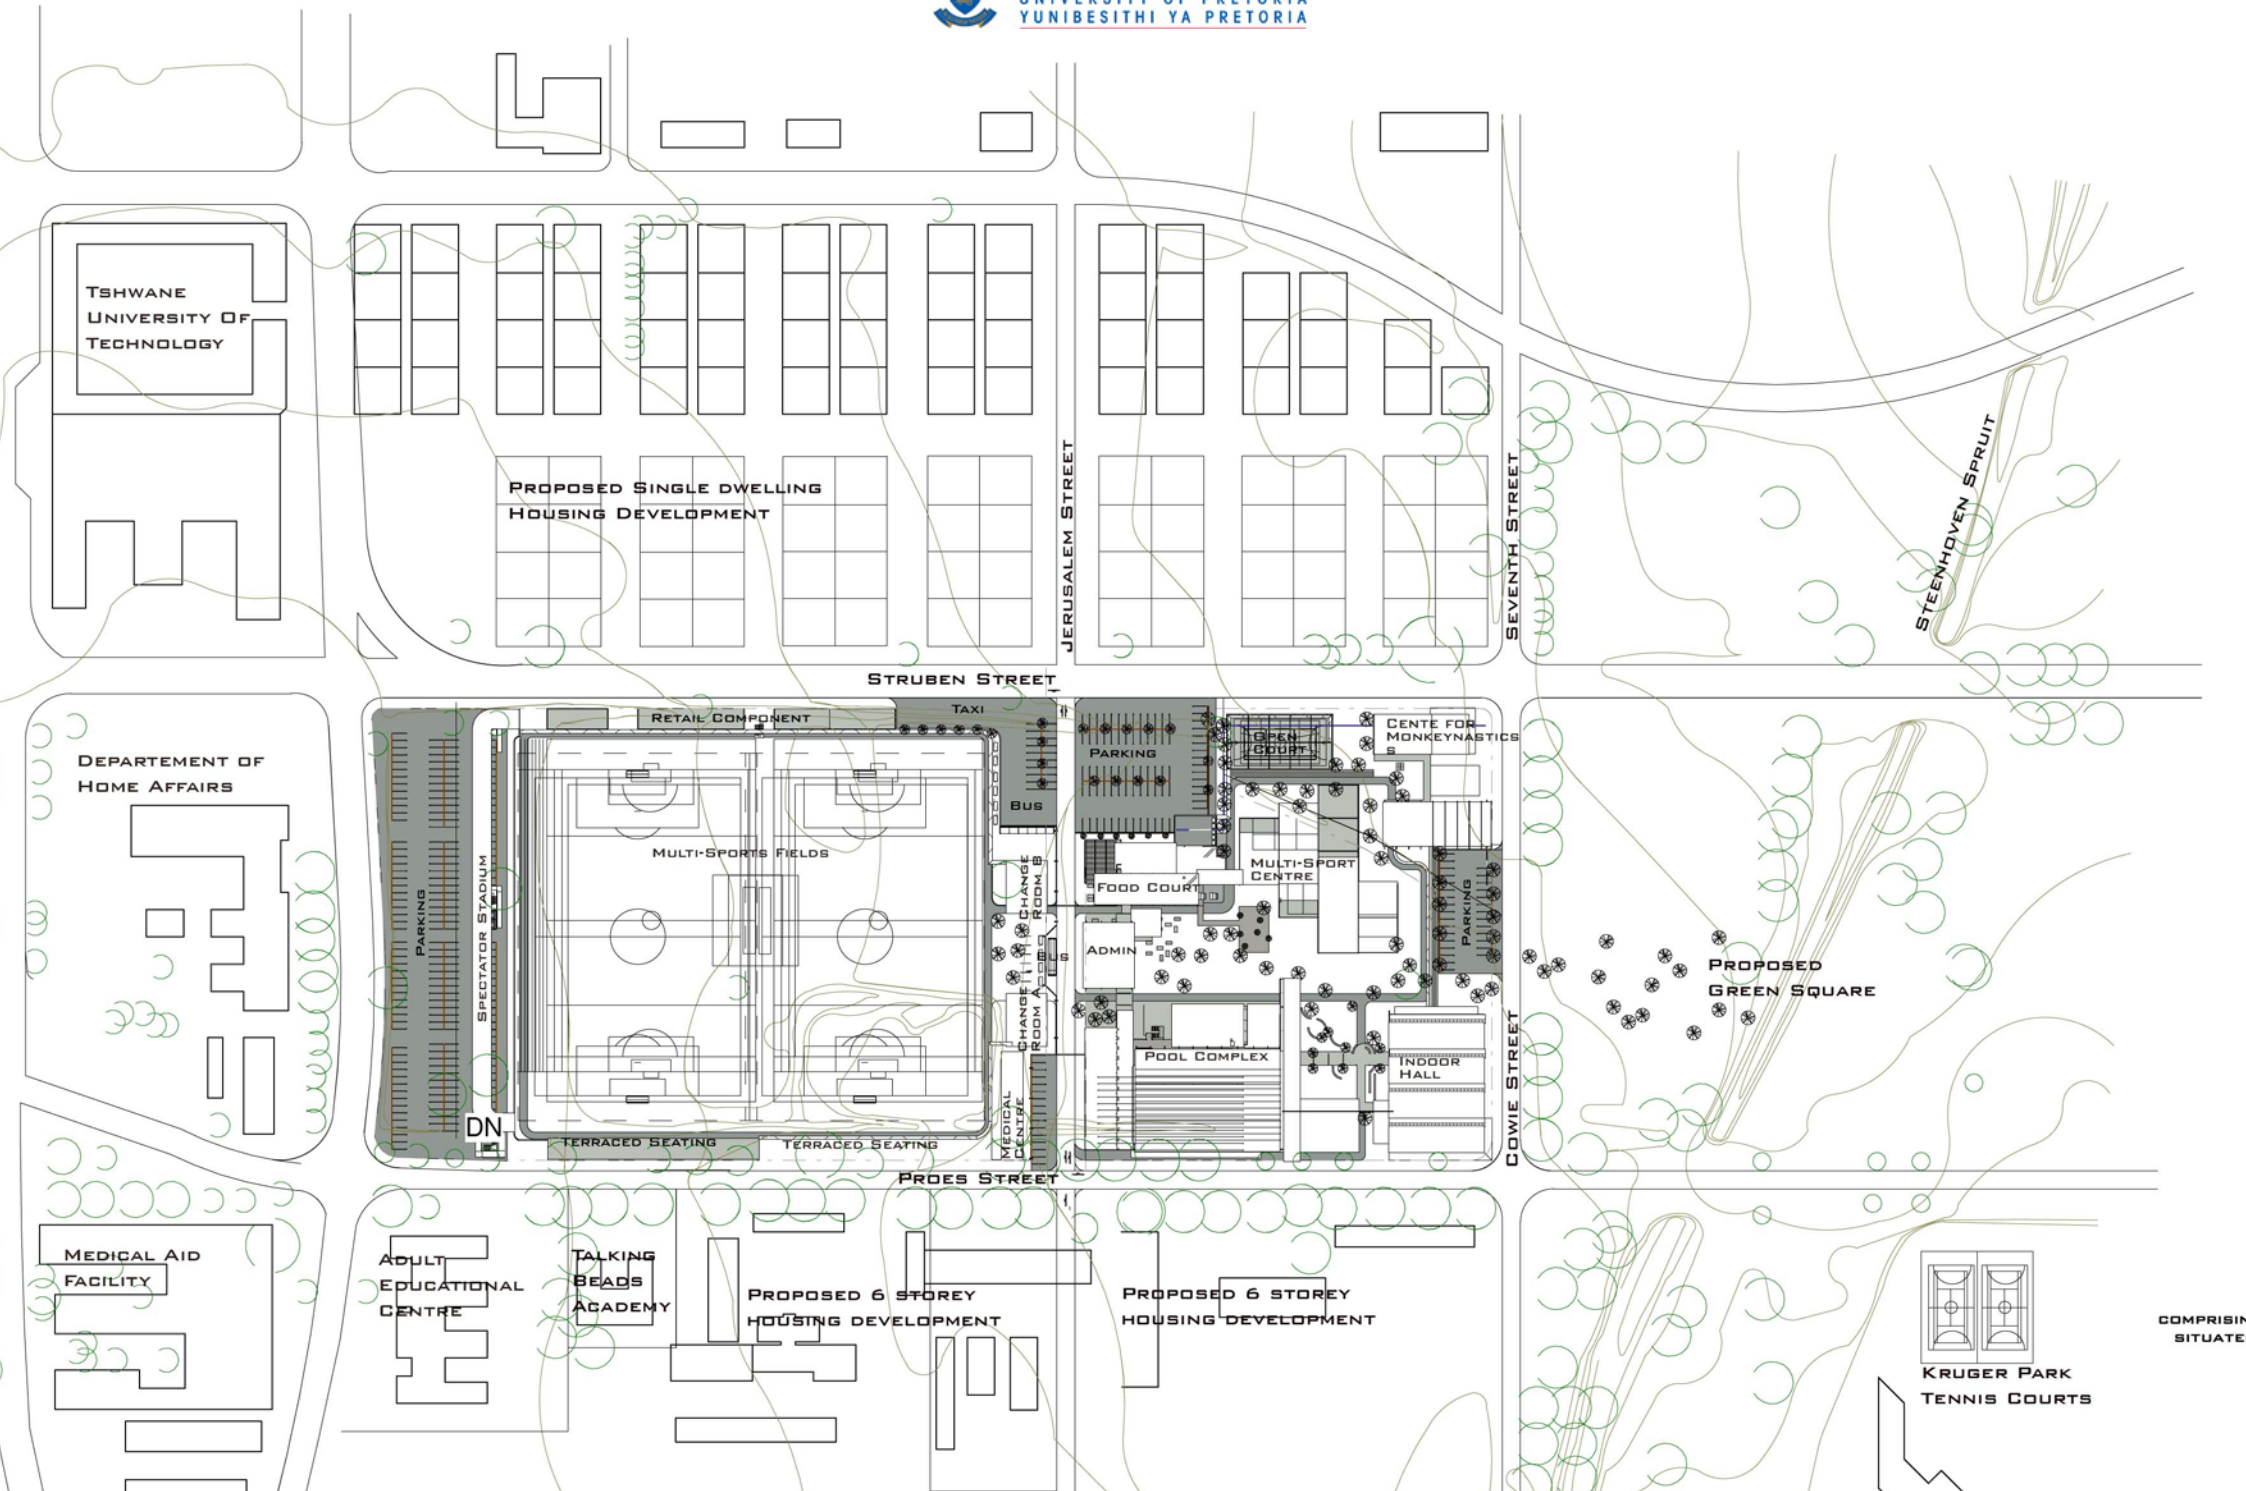


COMPRIN
SITUATE

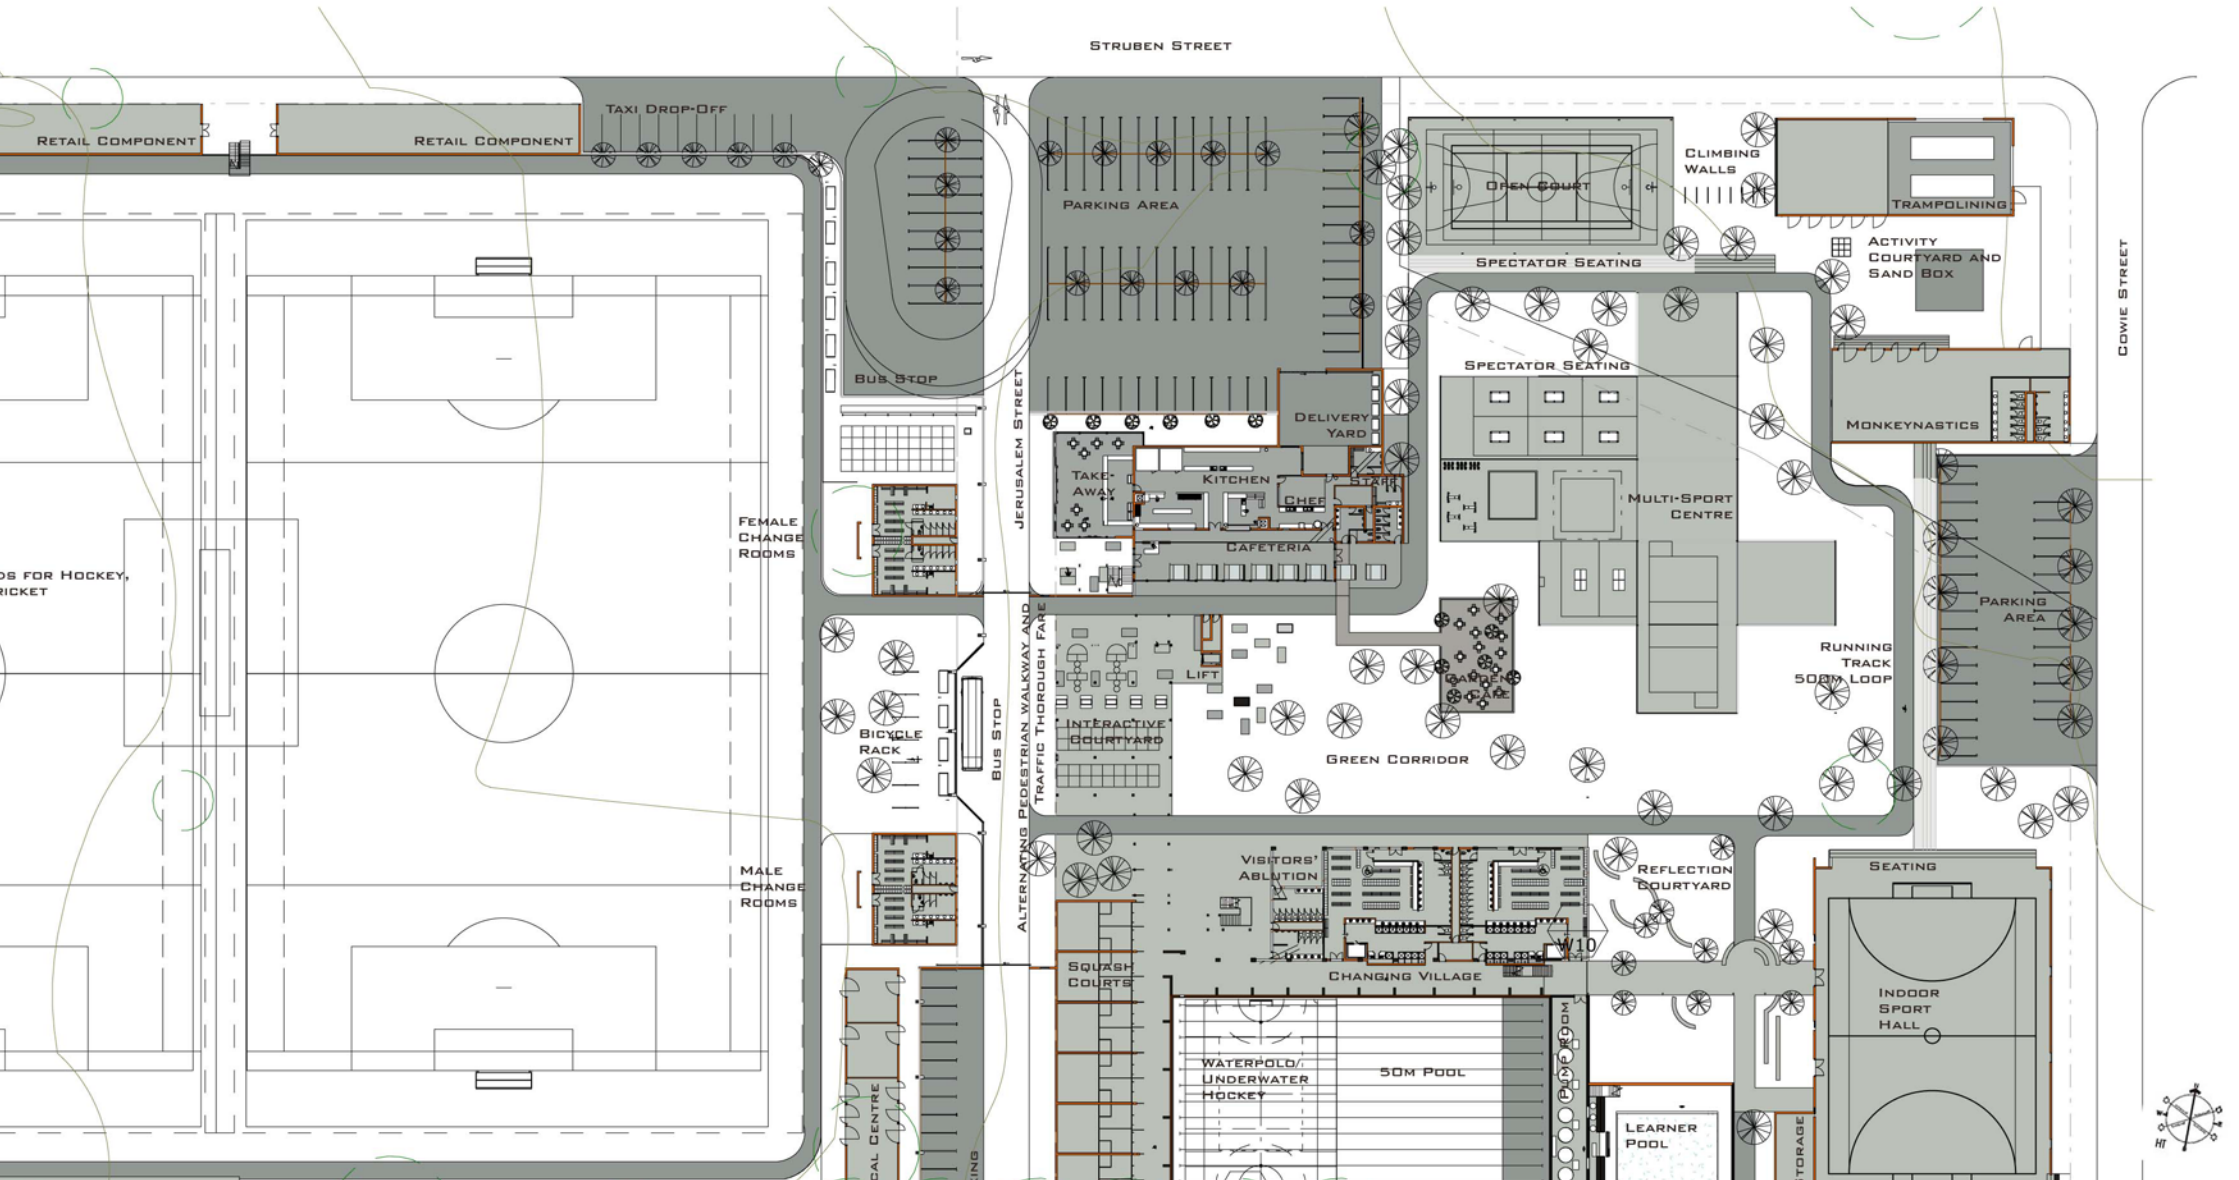

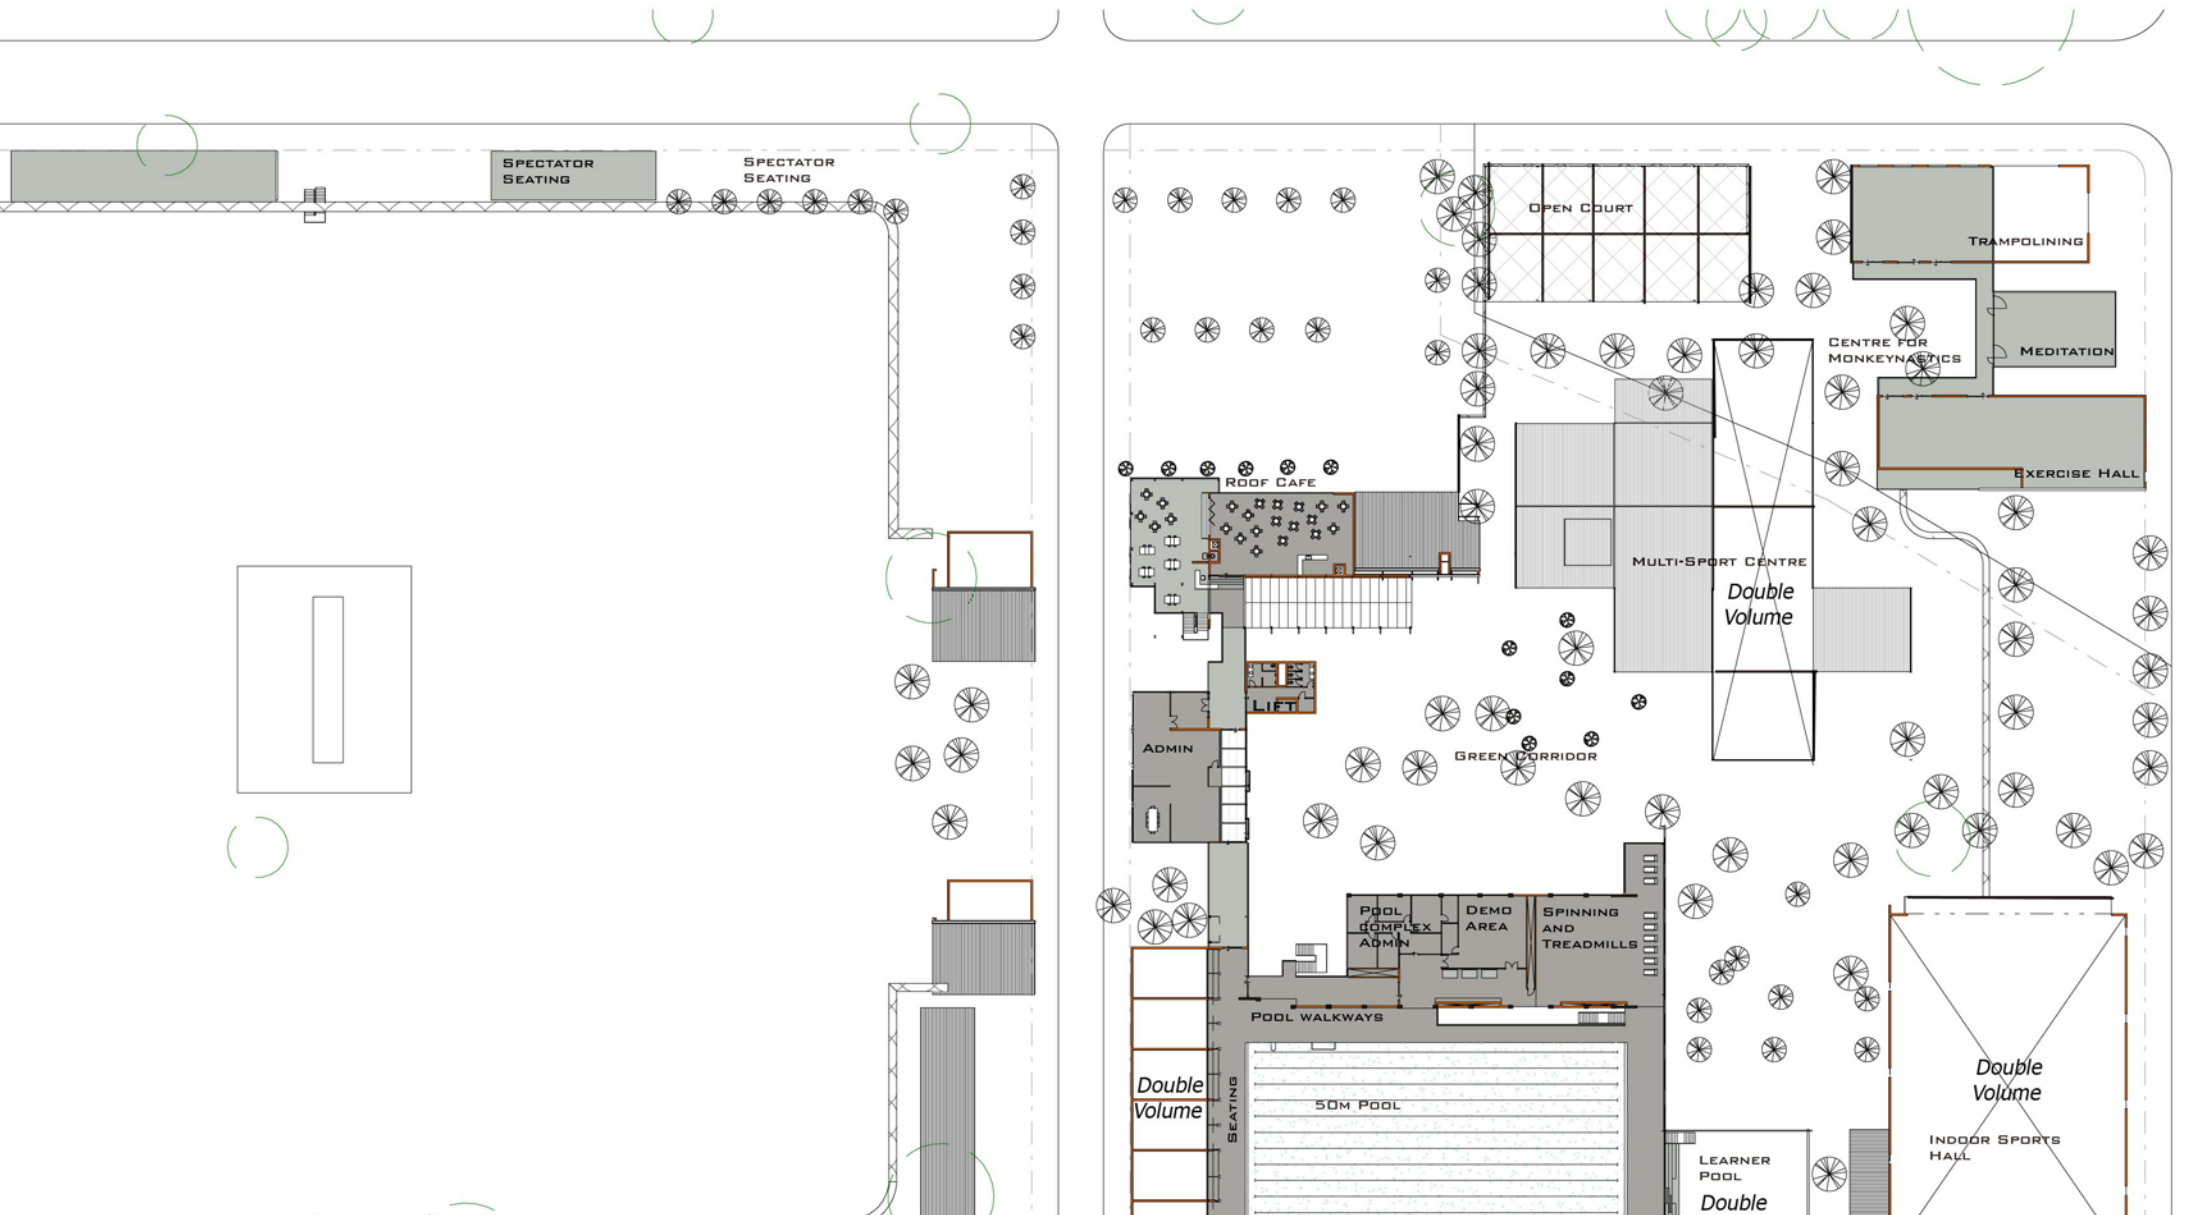


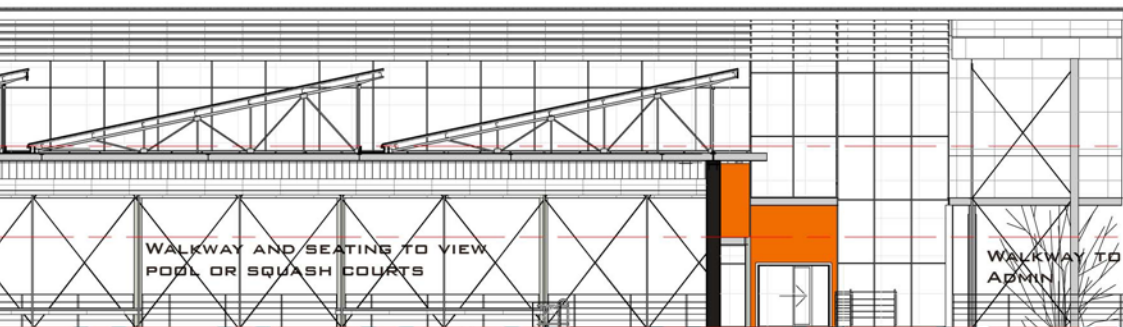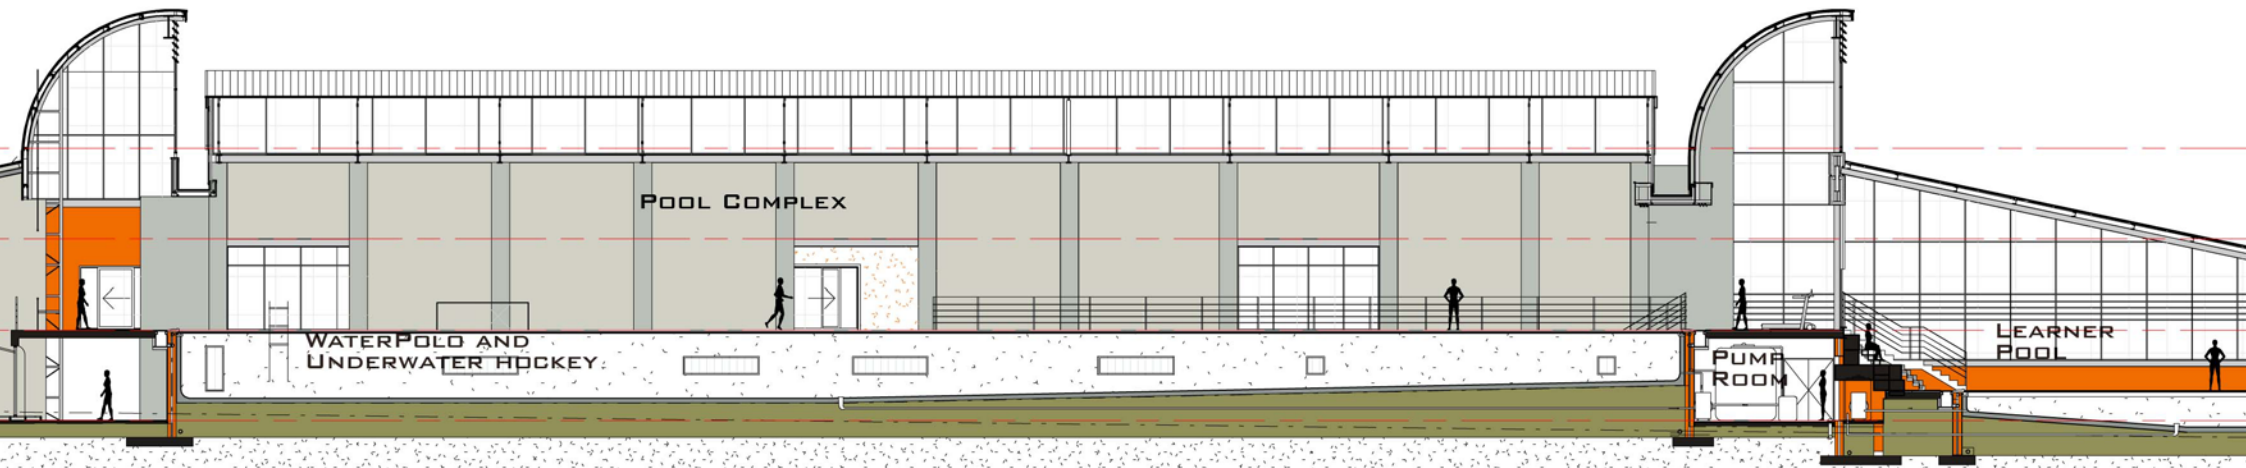

04-Third
10.000
03-Second
7.000
02-First
4.000

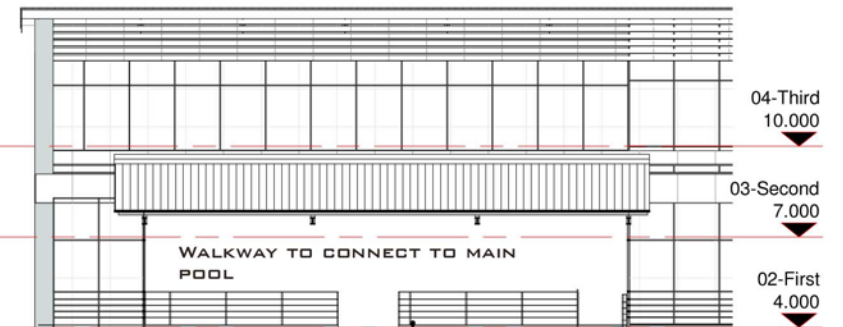



04-Third
10.000
03-Second
7.000
02-First
4.000

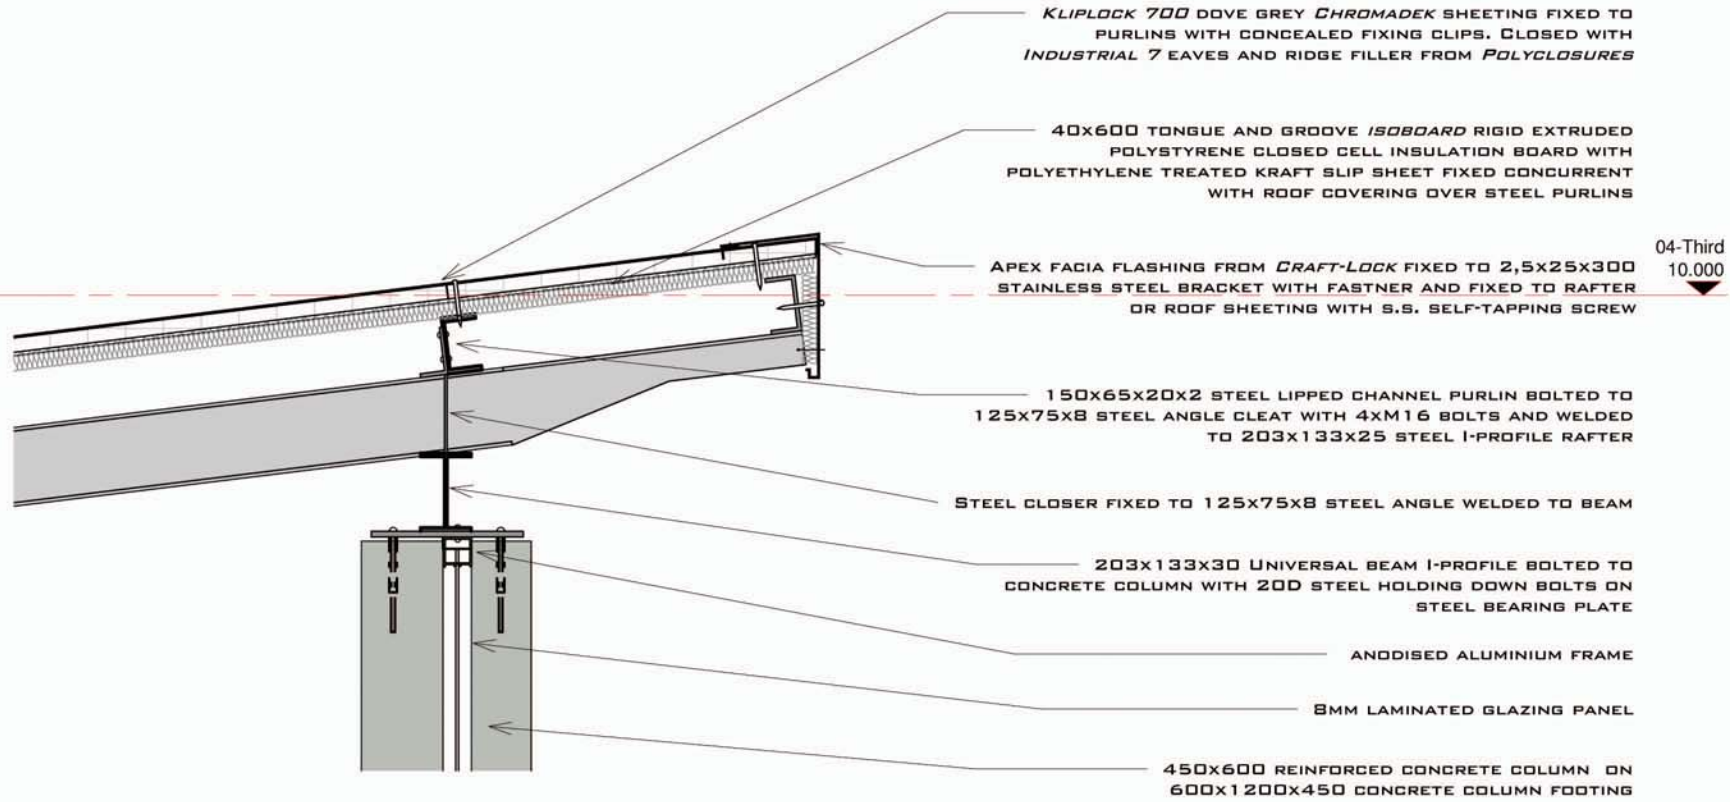

Roof Edge Detail


Scale 1 : 20

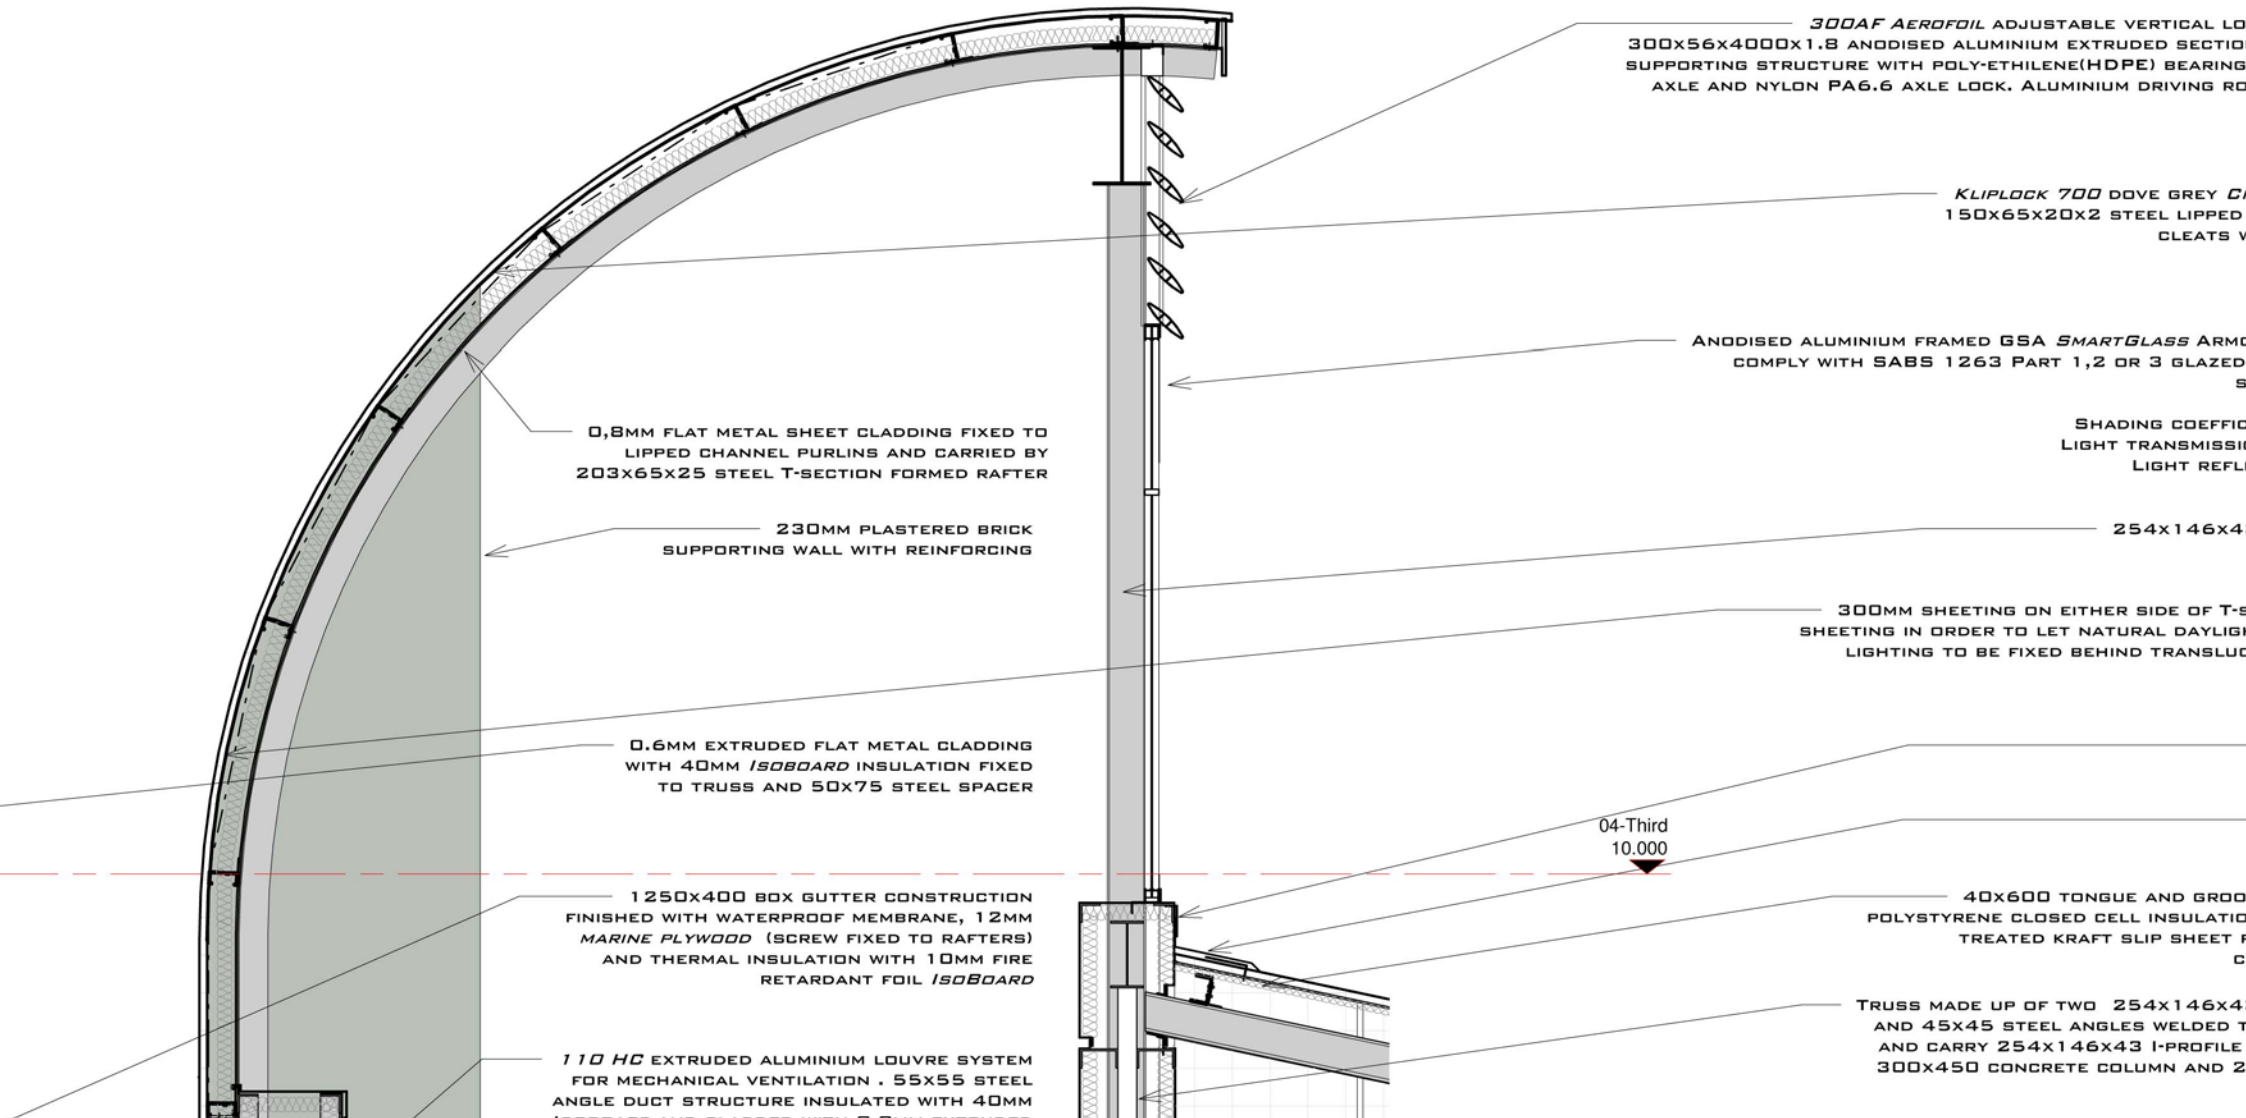

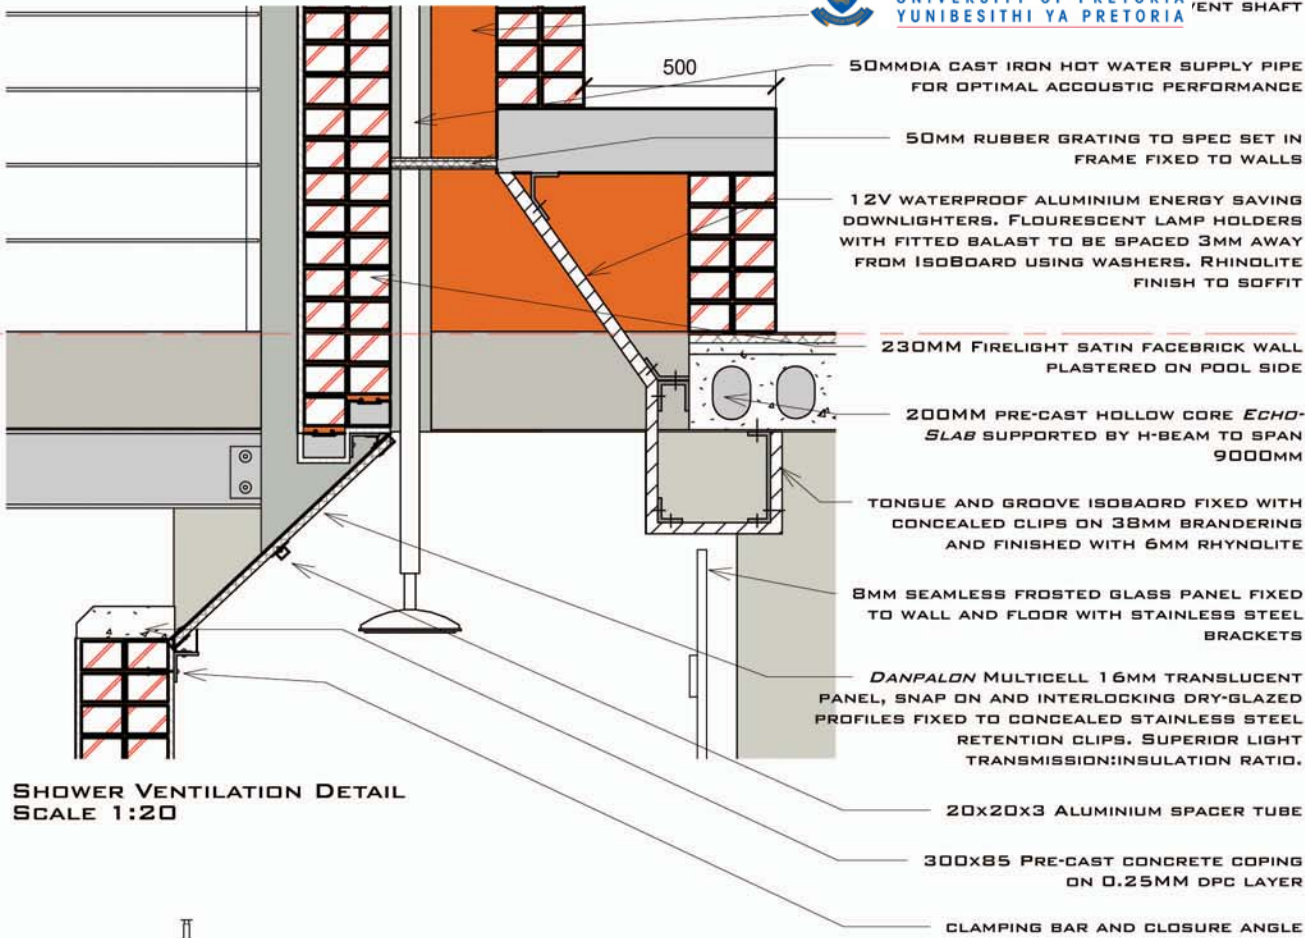

02-First
4.000


SHOWER VENTILATION DETAIL
SCALE 1:20

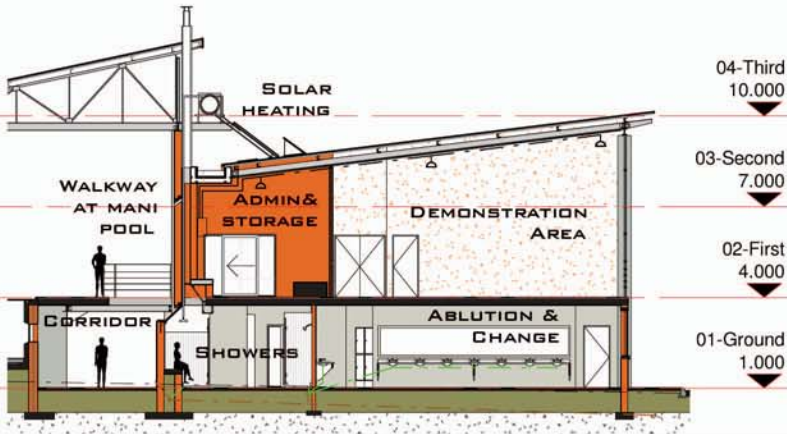

POOL ADMIN AND ABLUTION SECTION
SCALE 1:250


Ventilation Detail

Scale 1 : 20

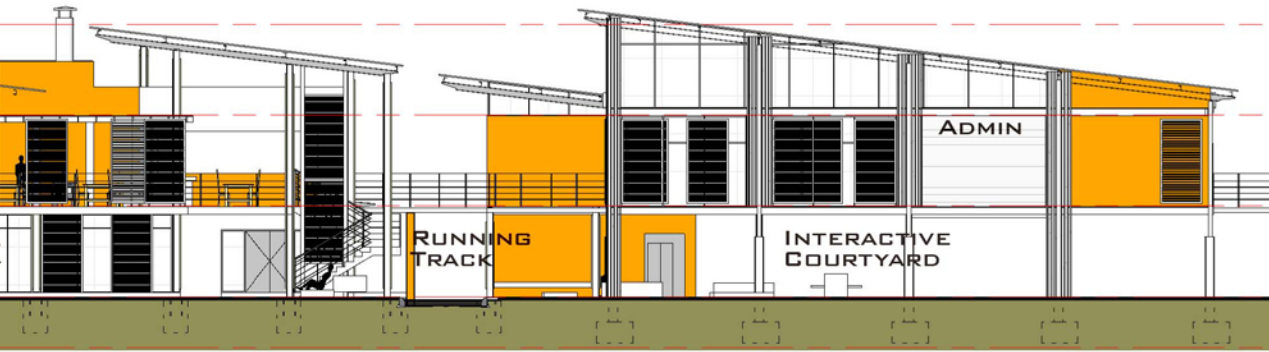

ADMINISTRATION BUILDING - WESTERN ELEVATION


- 04-Third
10.000
- 03-Second
7.000
- 02-First
4.000
- 01-Ground
1.000
- 00-Foundations
-0.680

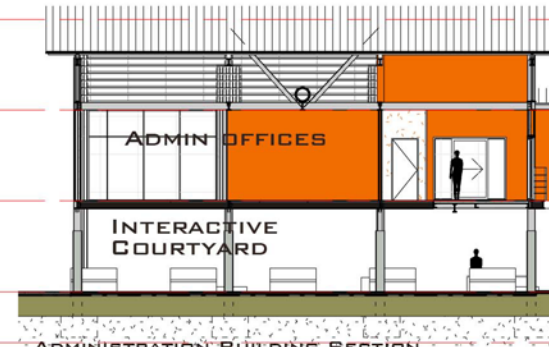


ADMINISTRATION BUILDING SECTION
SCALE 1:250



- 04-Third
10.000
- 03-Second
7.000
- 02-First
4.000

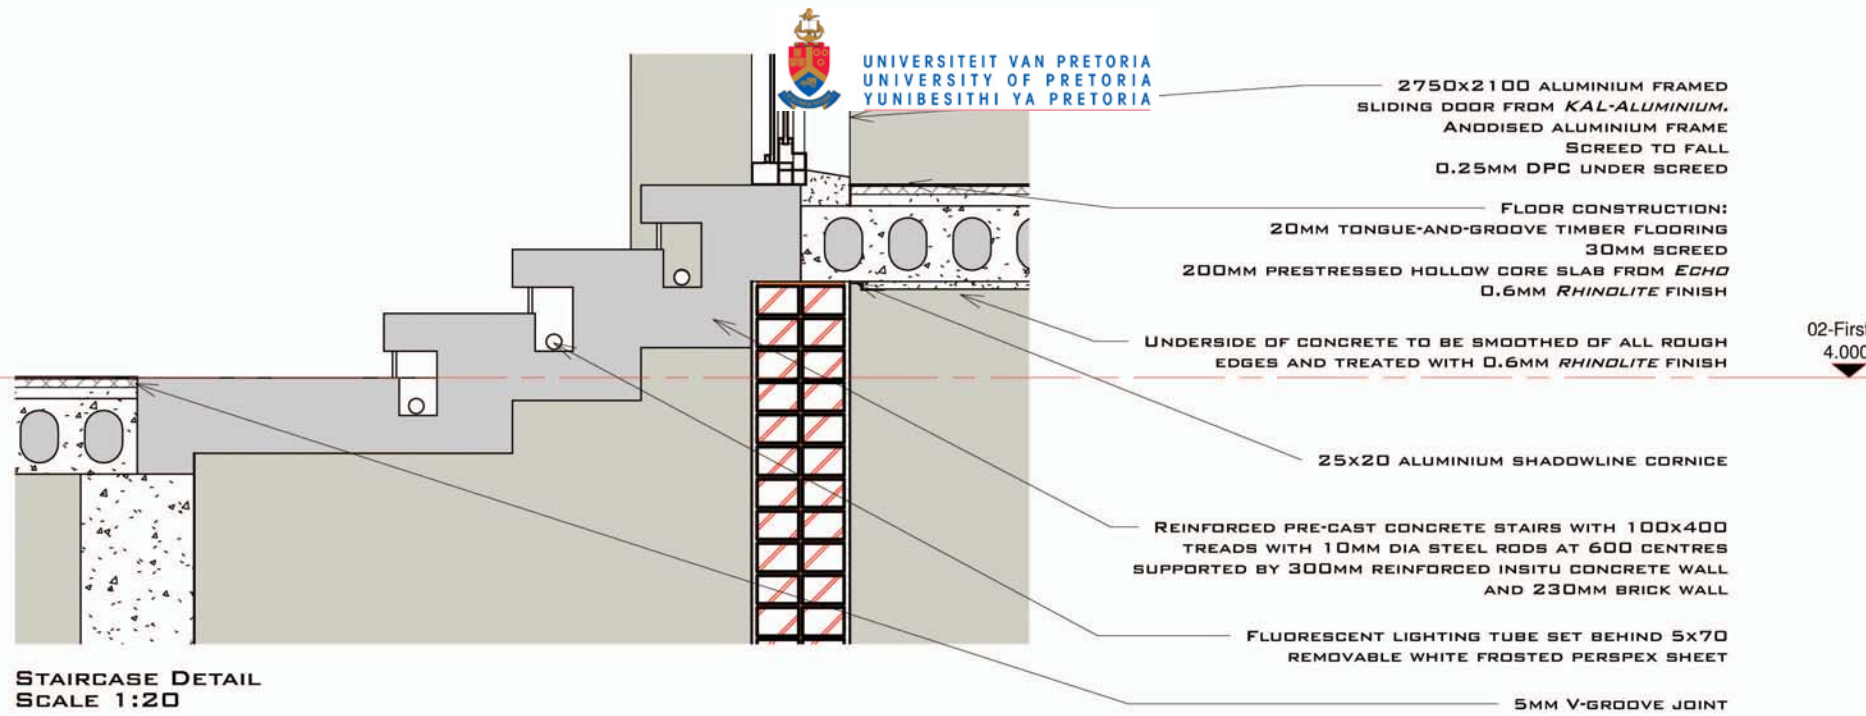


STAIRCASE DETAIL
SCALE 1:20

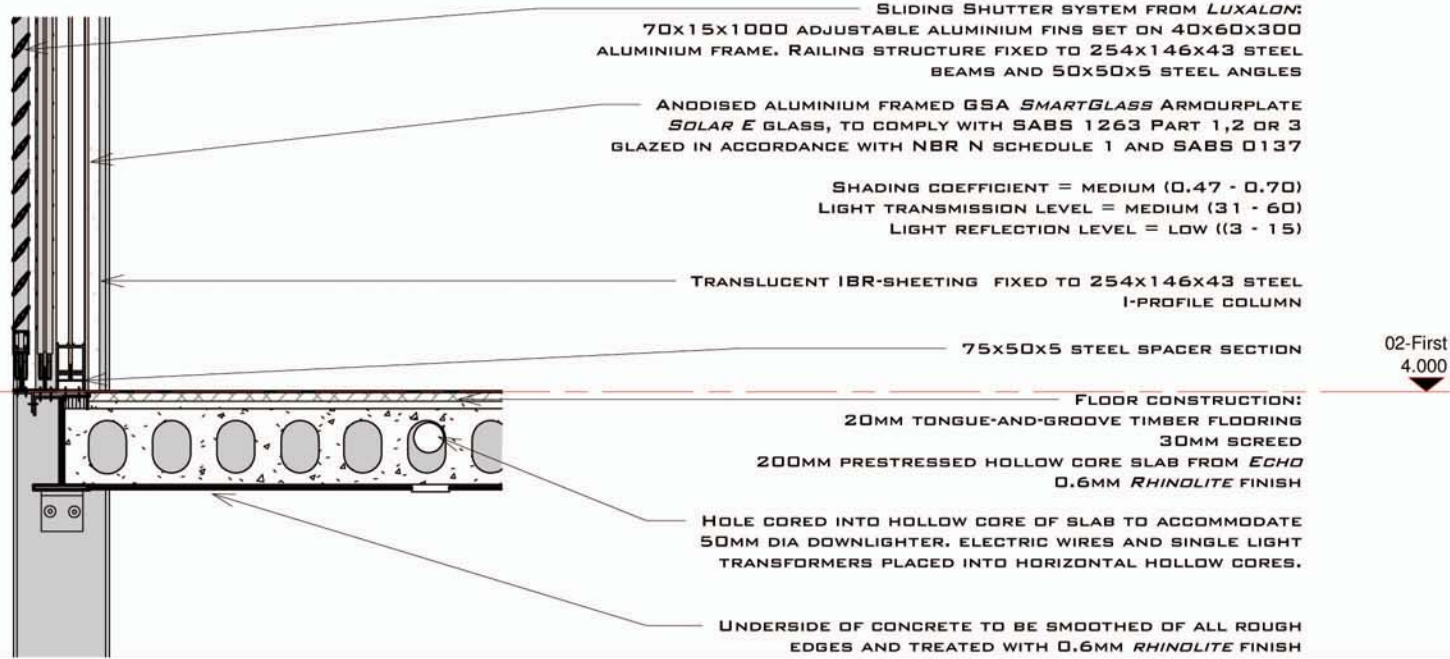


ADMIN FLOOR EDGE DETAIL
SCALE 1:20

Admin & Cafeteria Details

Scale 1 : 20

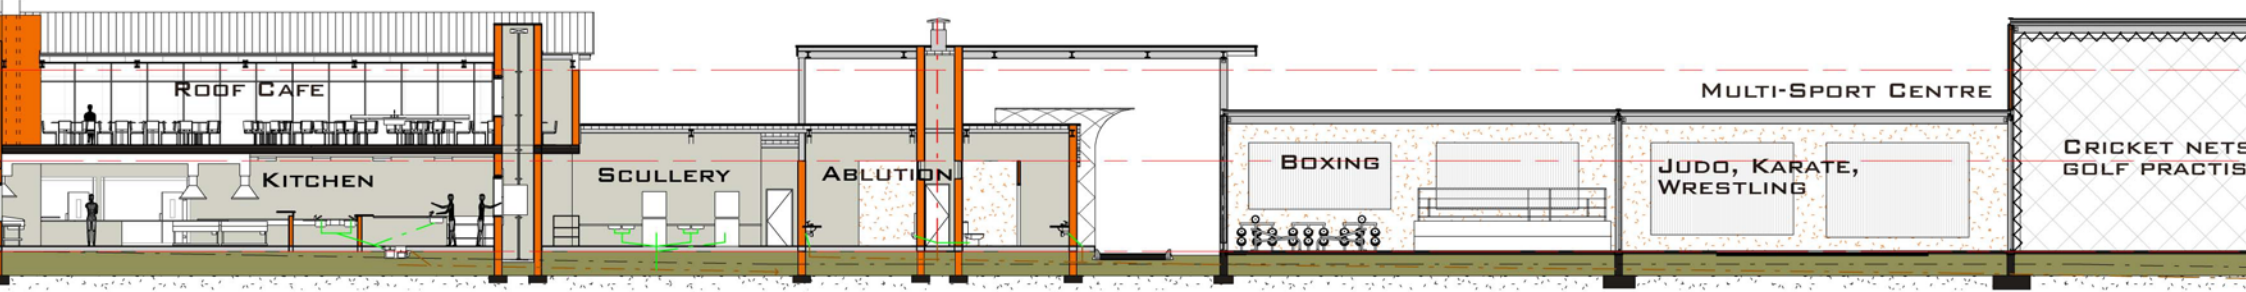

-SPORT CENTRE SECTION

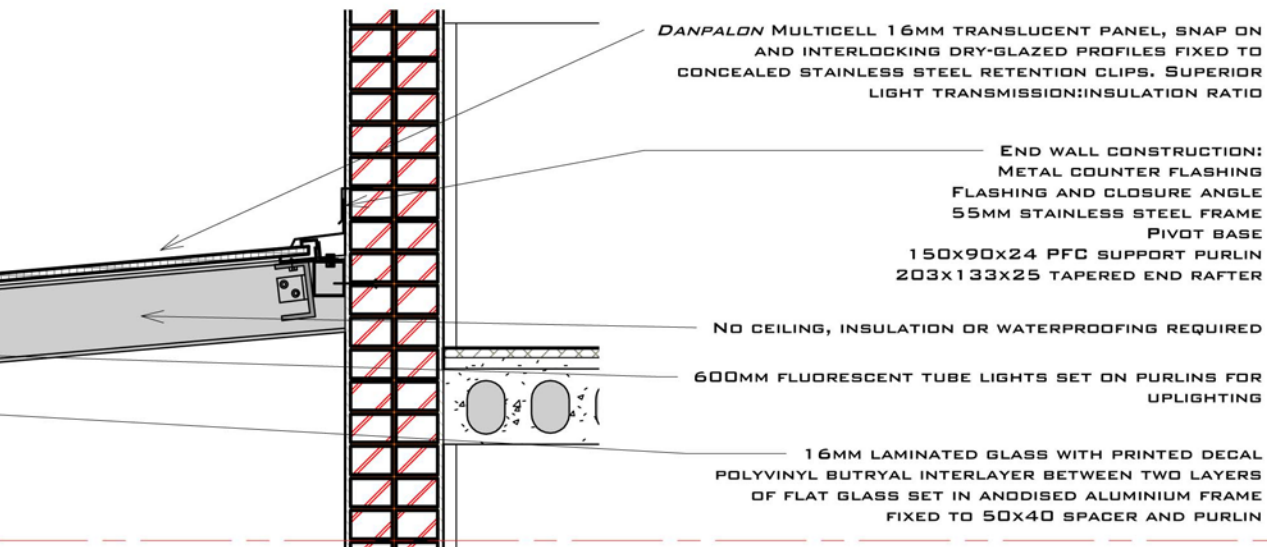

02-First
4.000

