


Ground Floor Plan - NTS

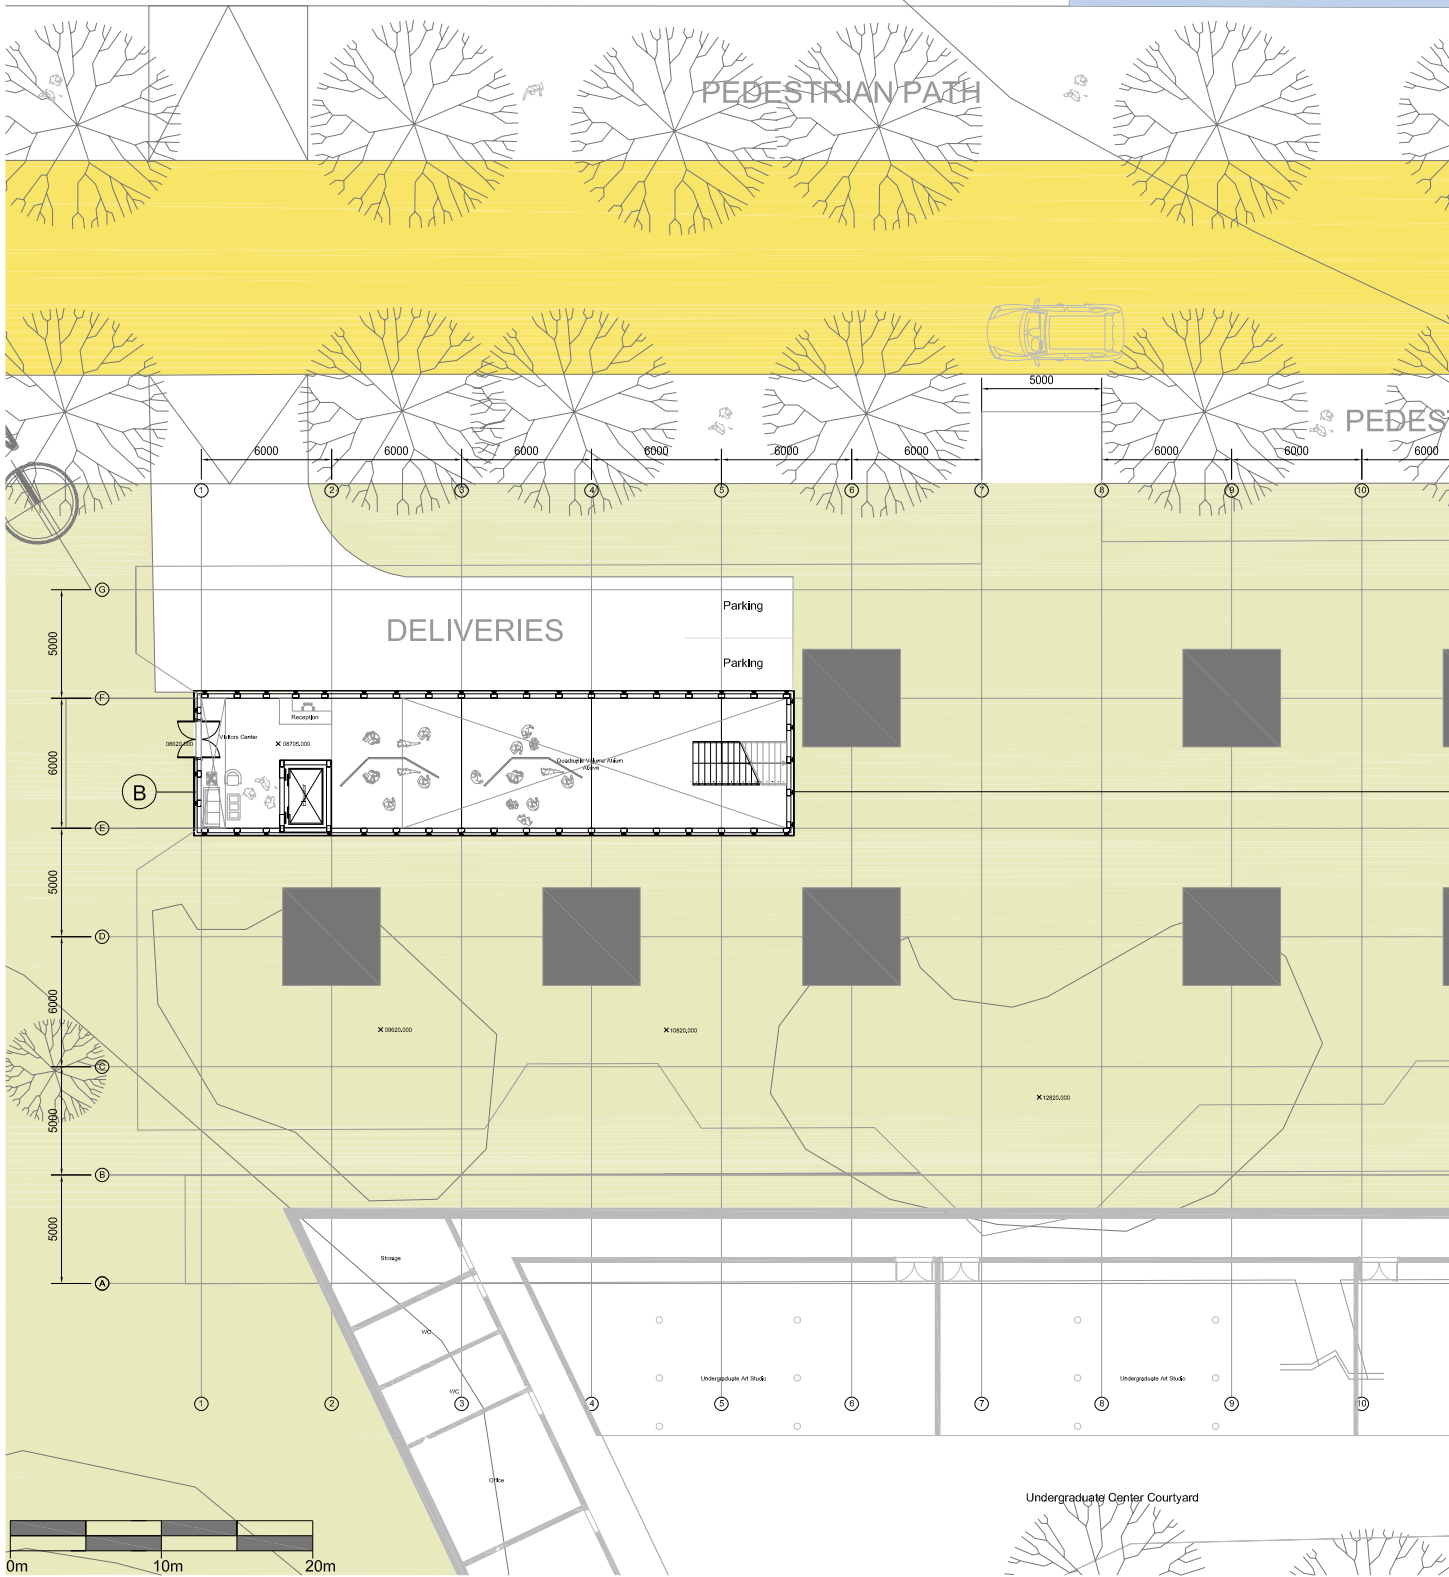


TUKKIE I



UP RING ROAD


TRIAN PATH

LYNWOOD ROAD  
ENTRANCE

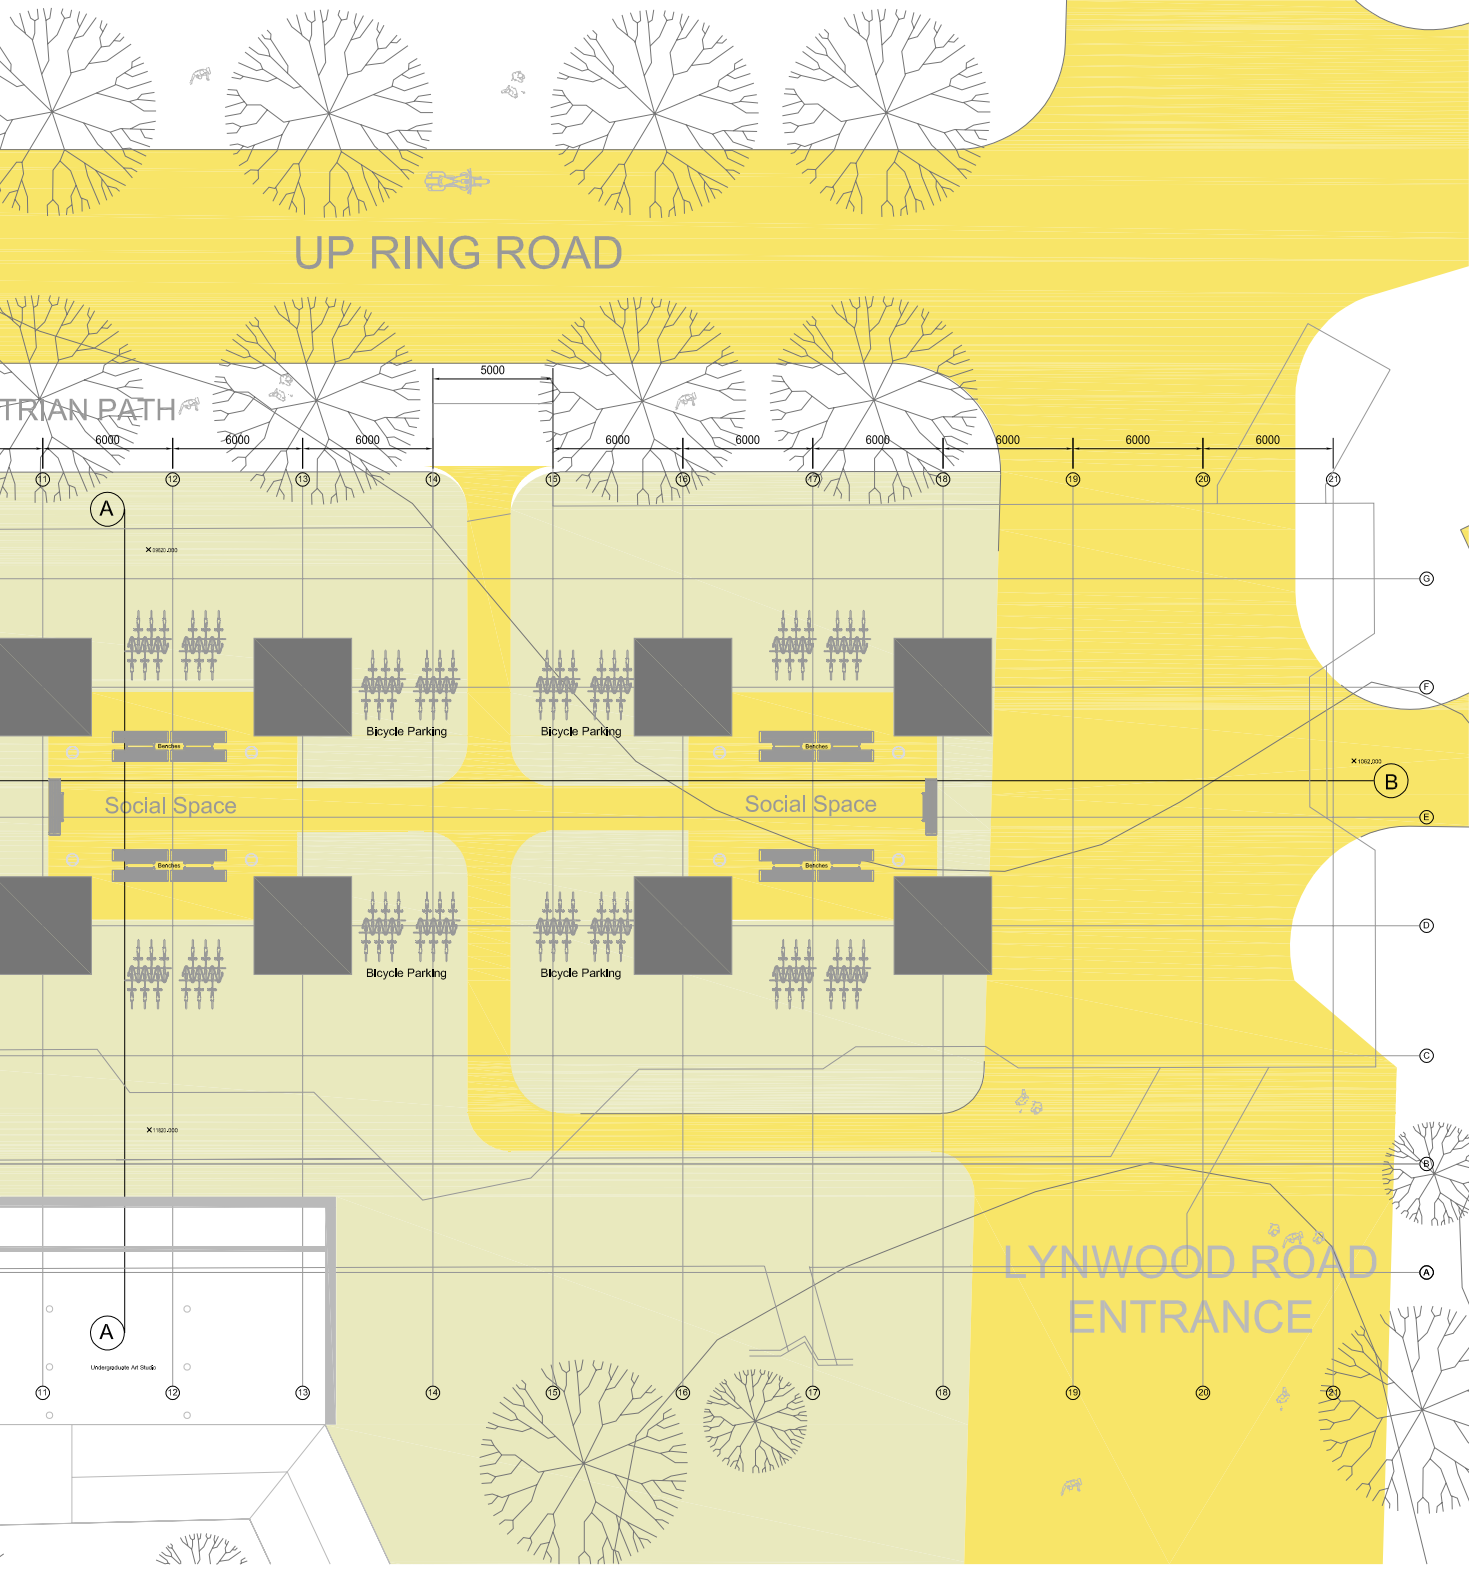


First Floor Plan - NTS

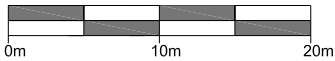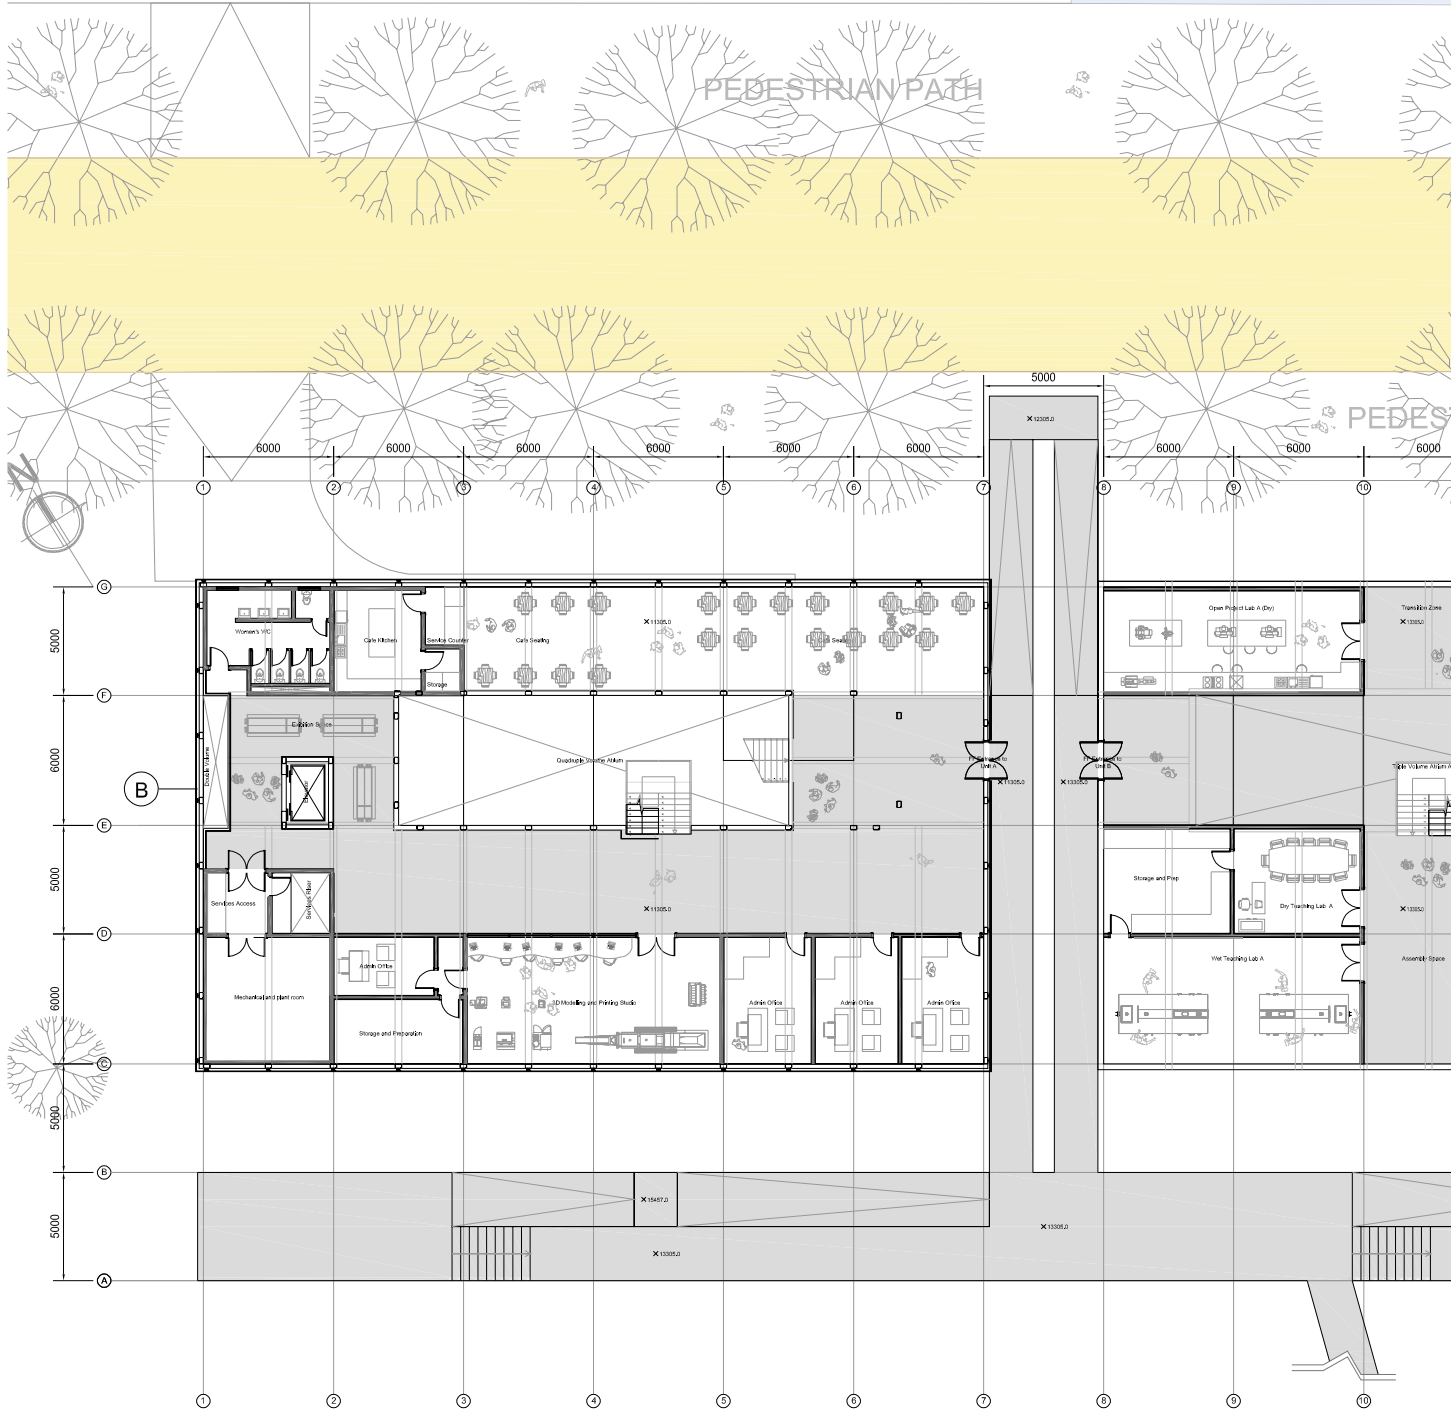

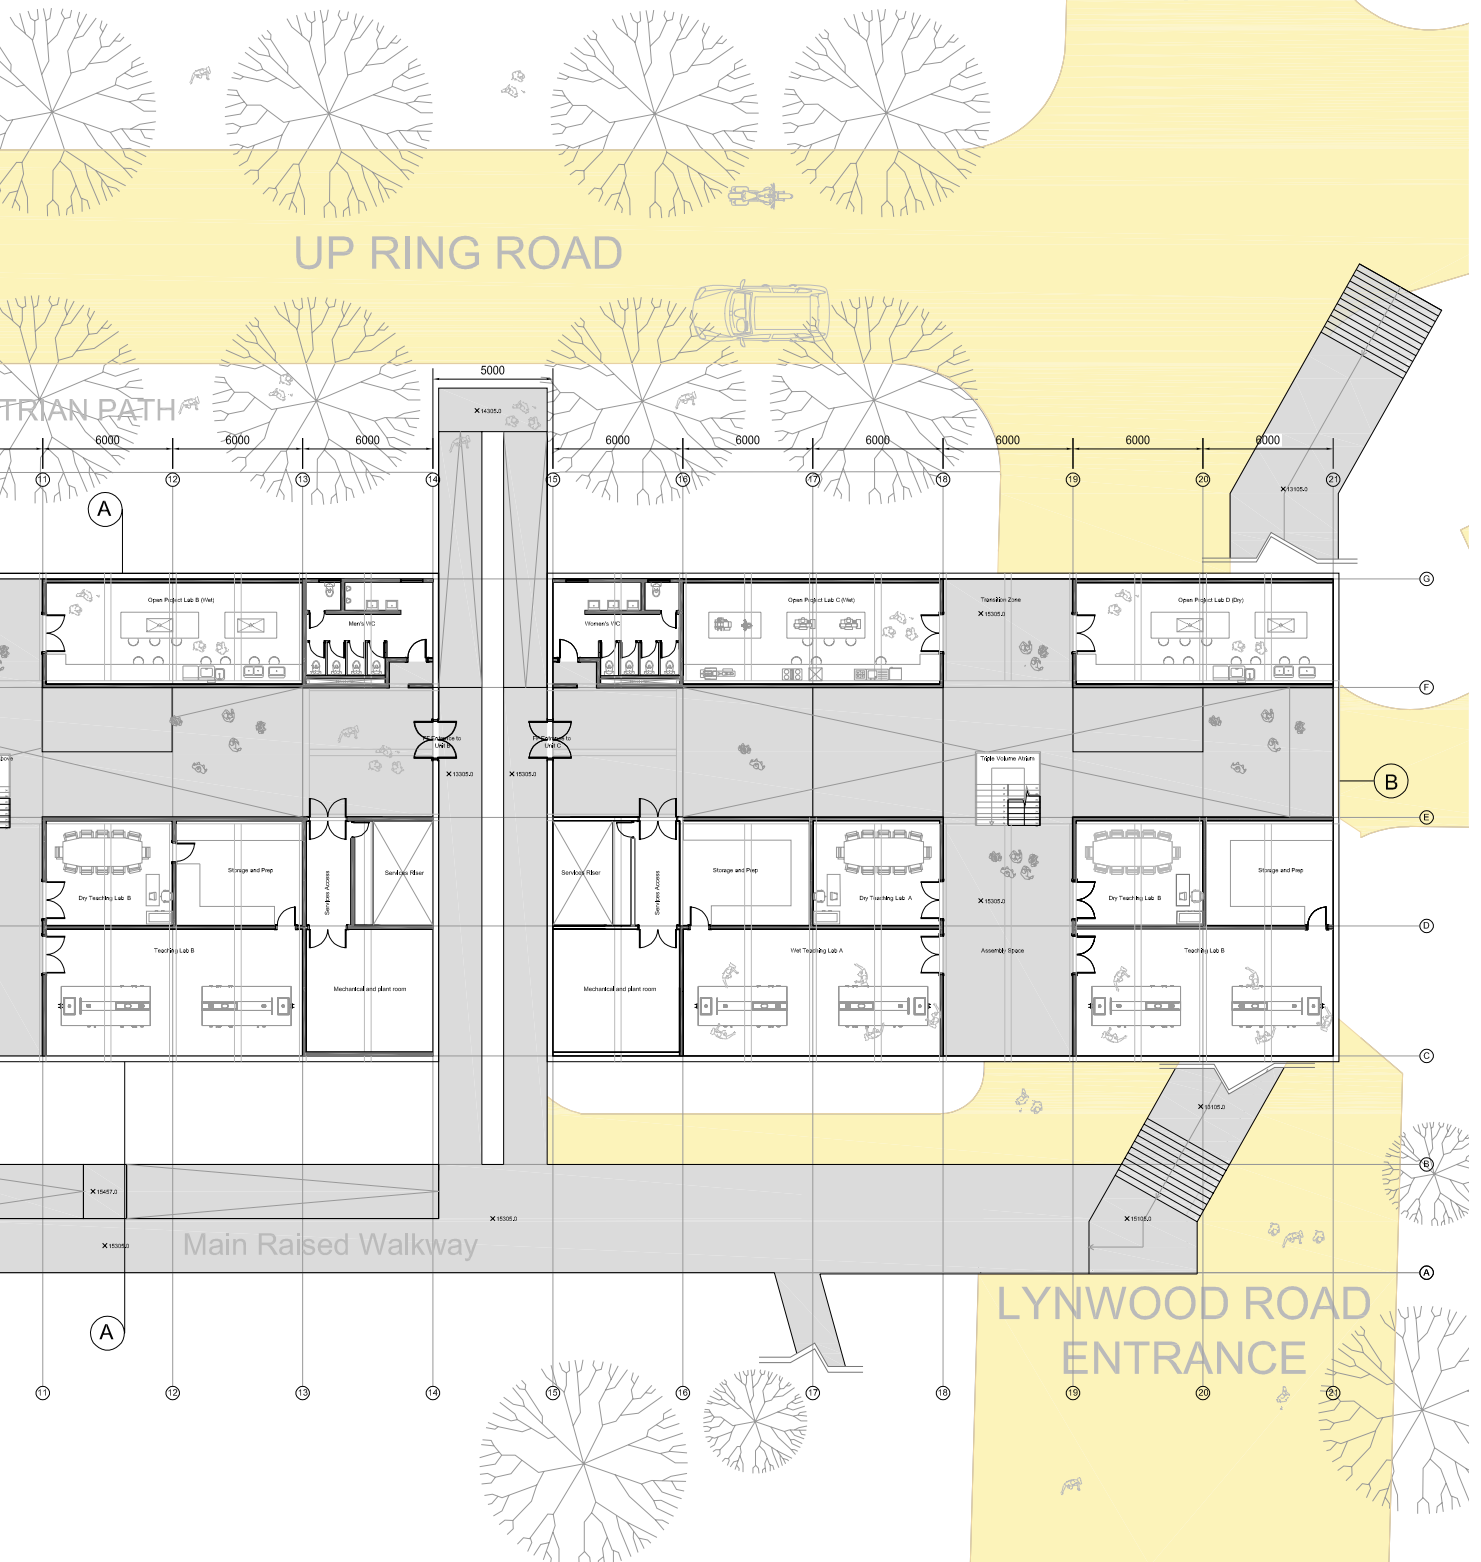





UP RING ROAD

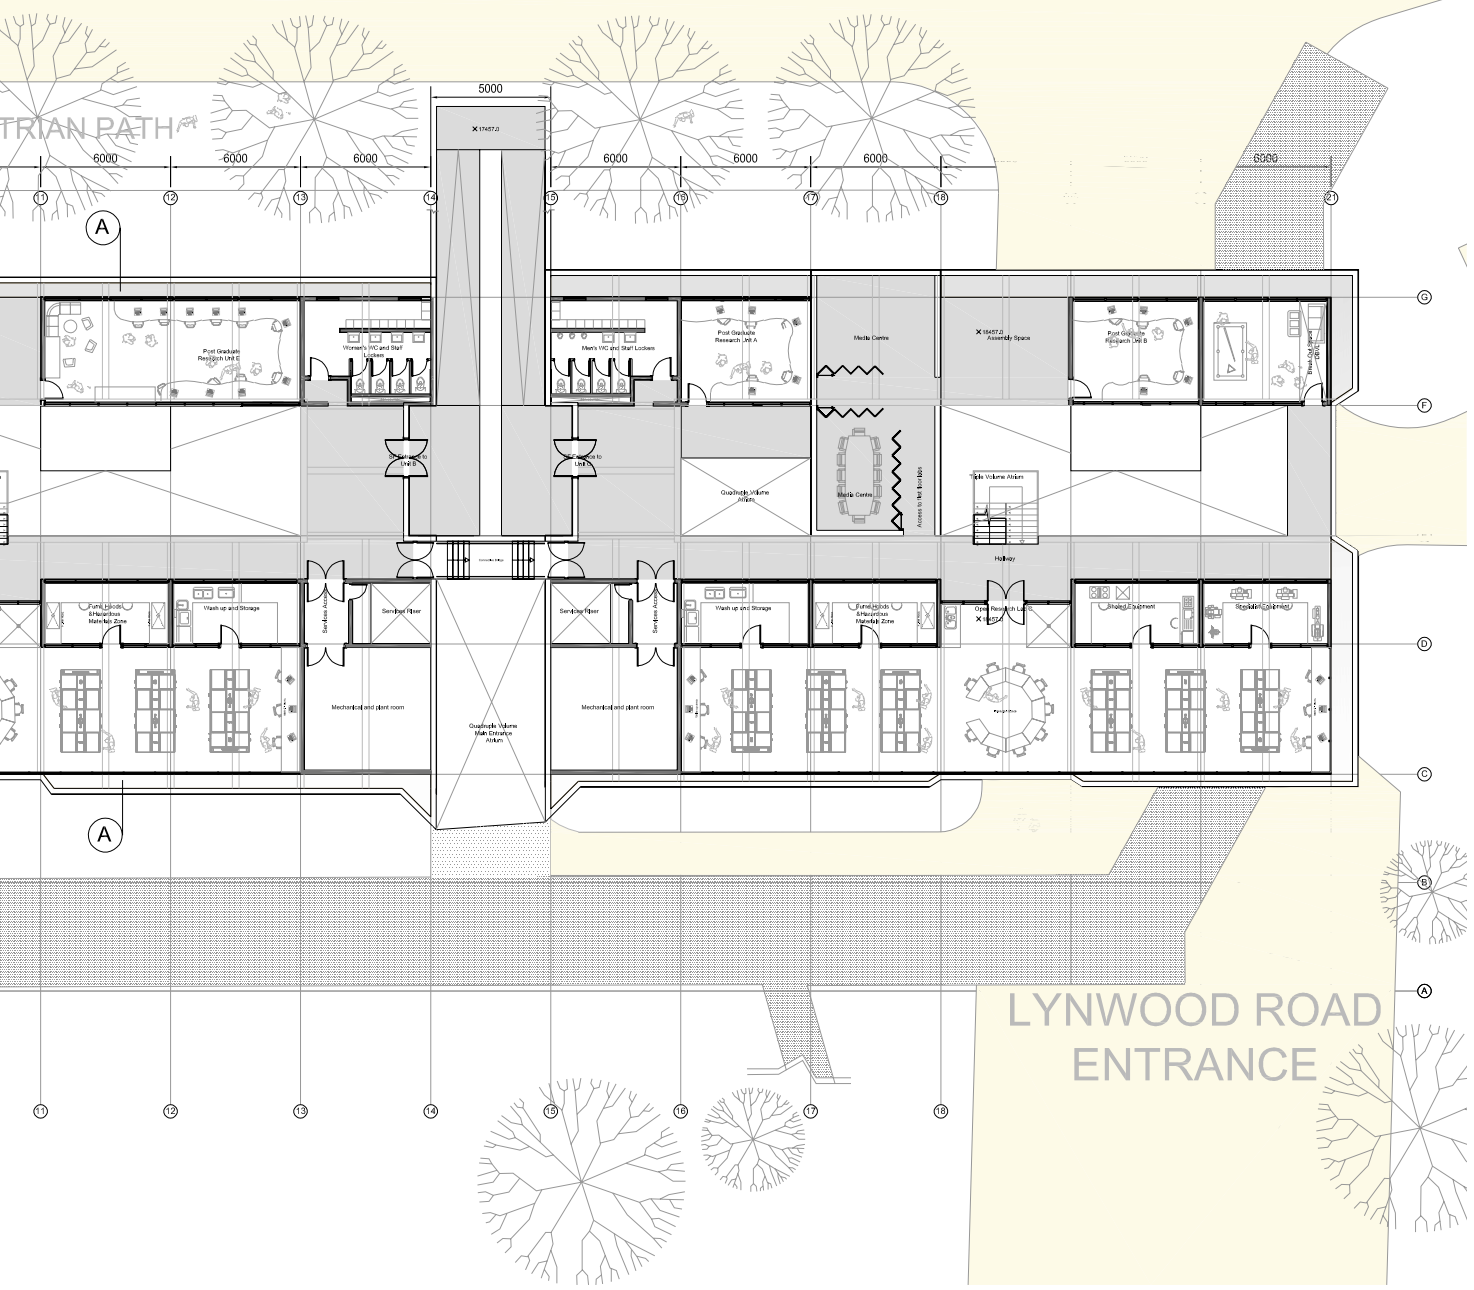




Third Floor Plan - NTS

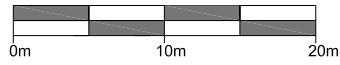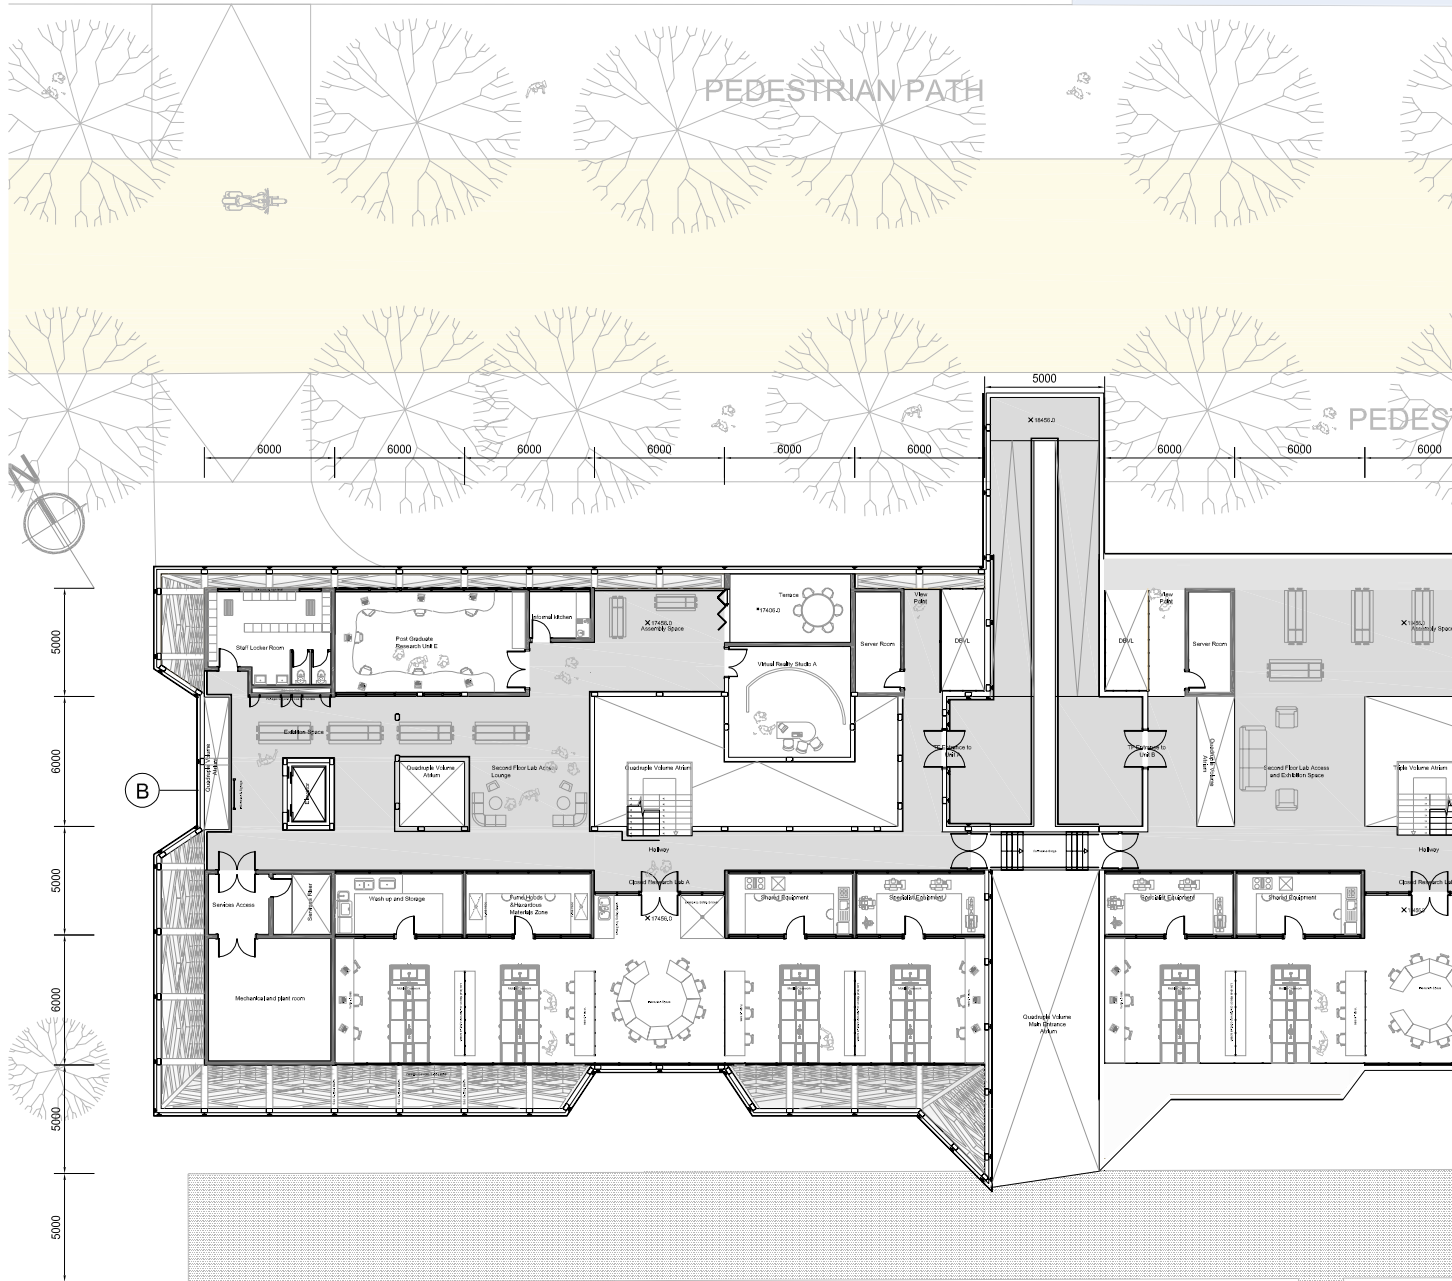







# Research Unit A - Ground Floor Plan - 1:250

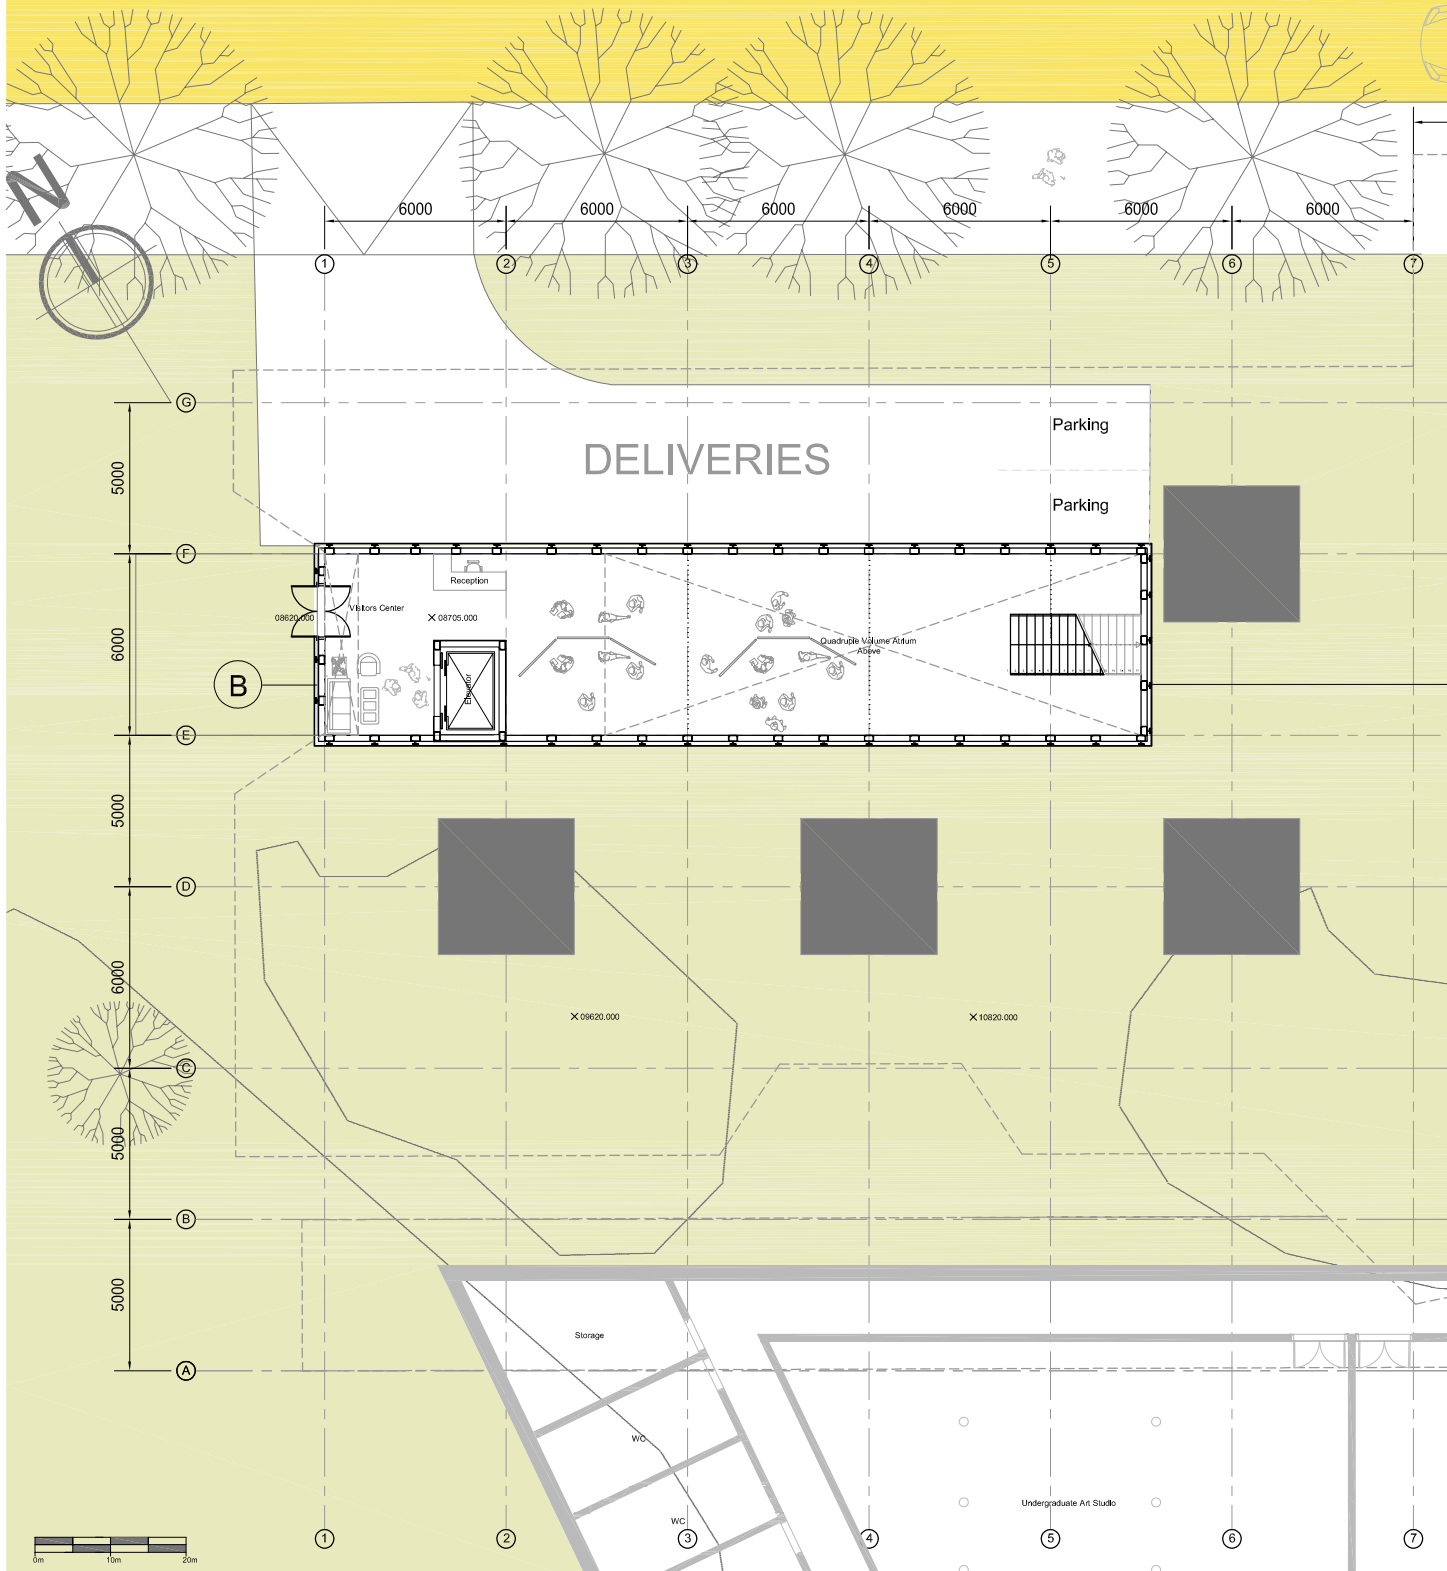

# Research Unit A - First Floor Plan - 1:250

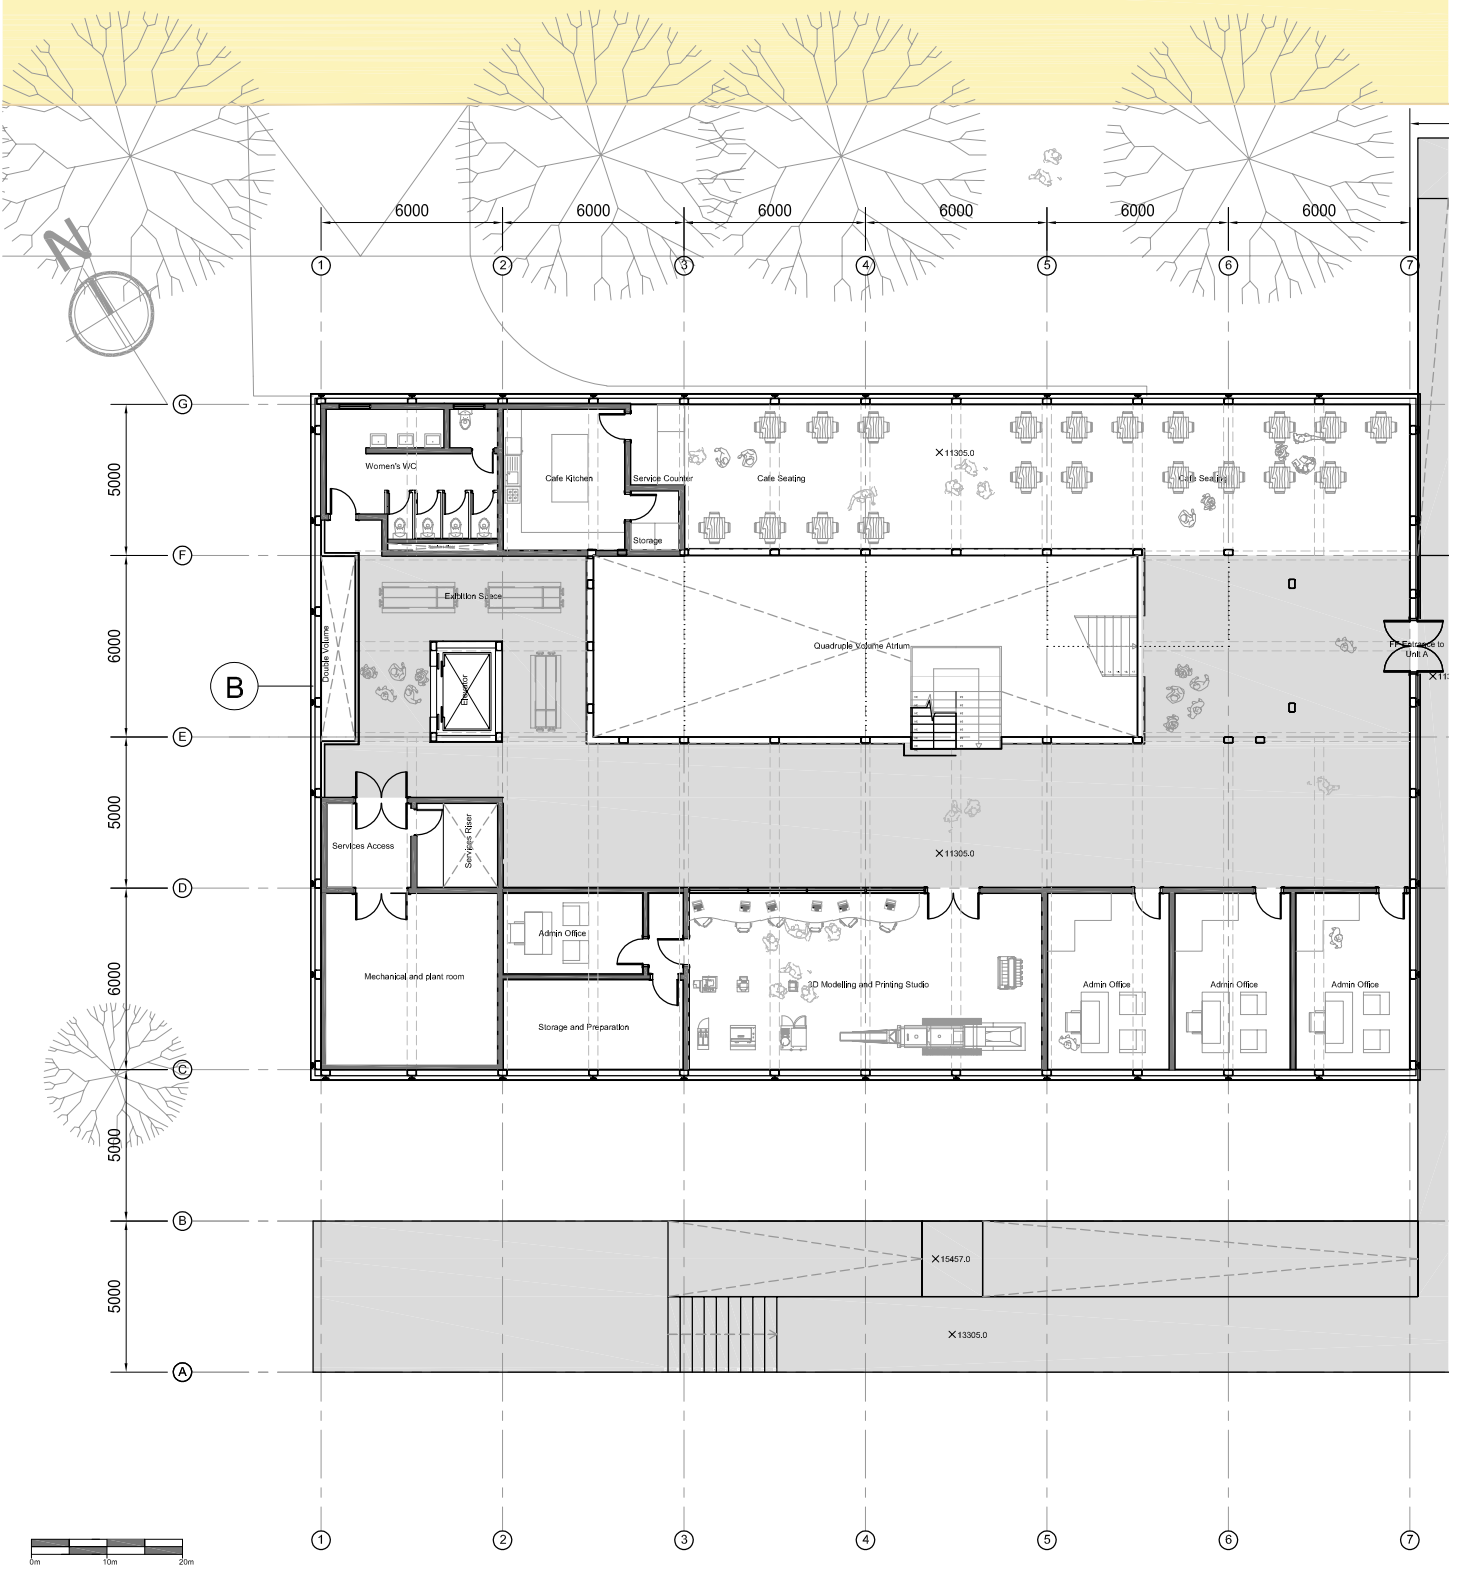

# Research Unit A - Second Floor Plan - 1:250

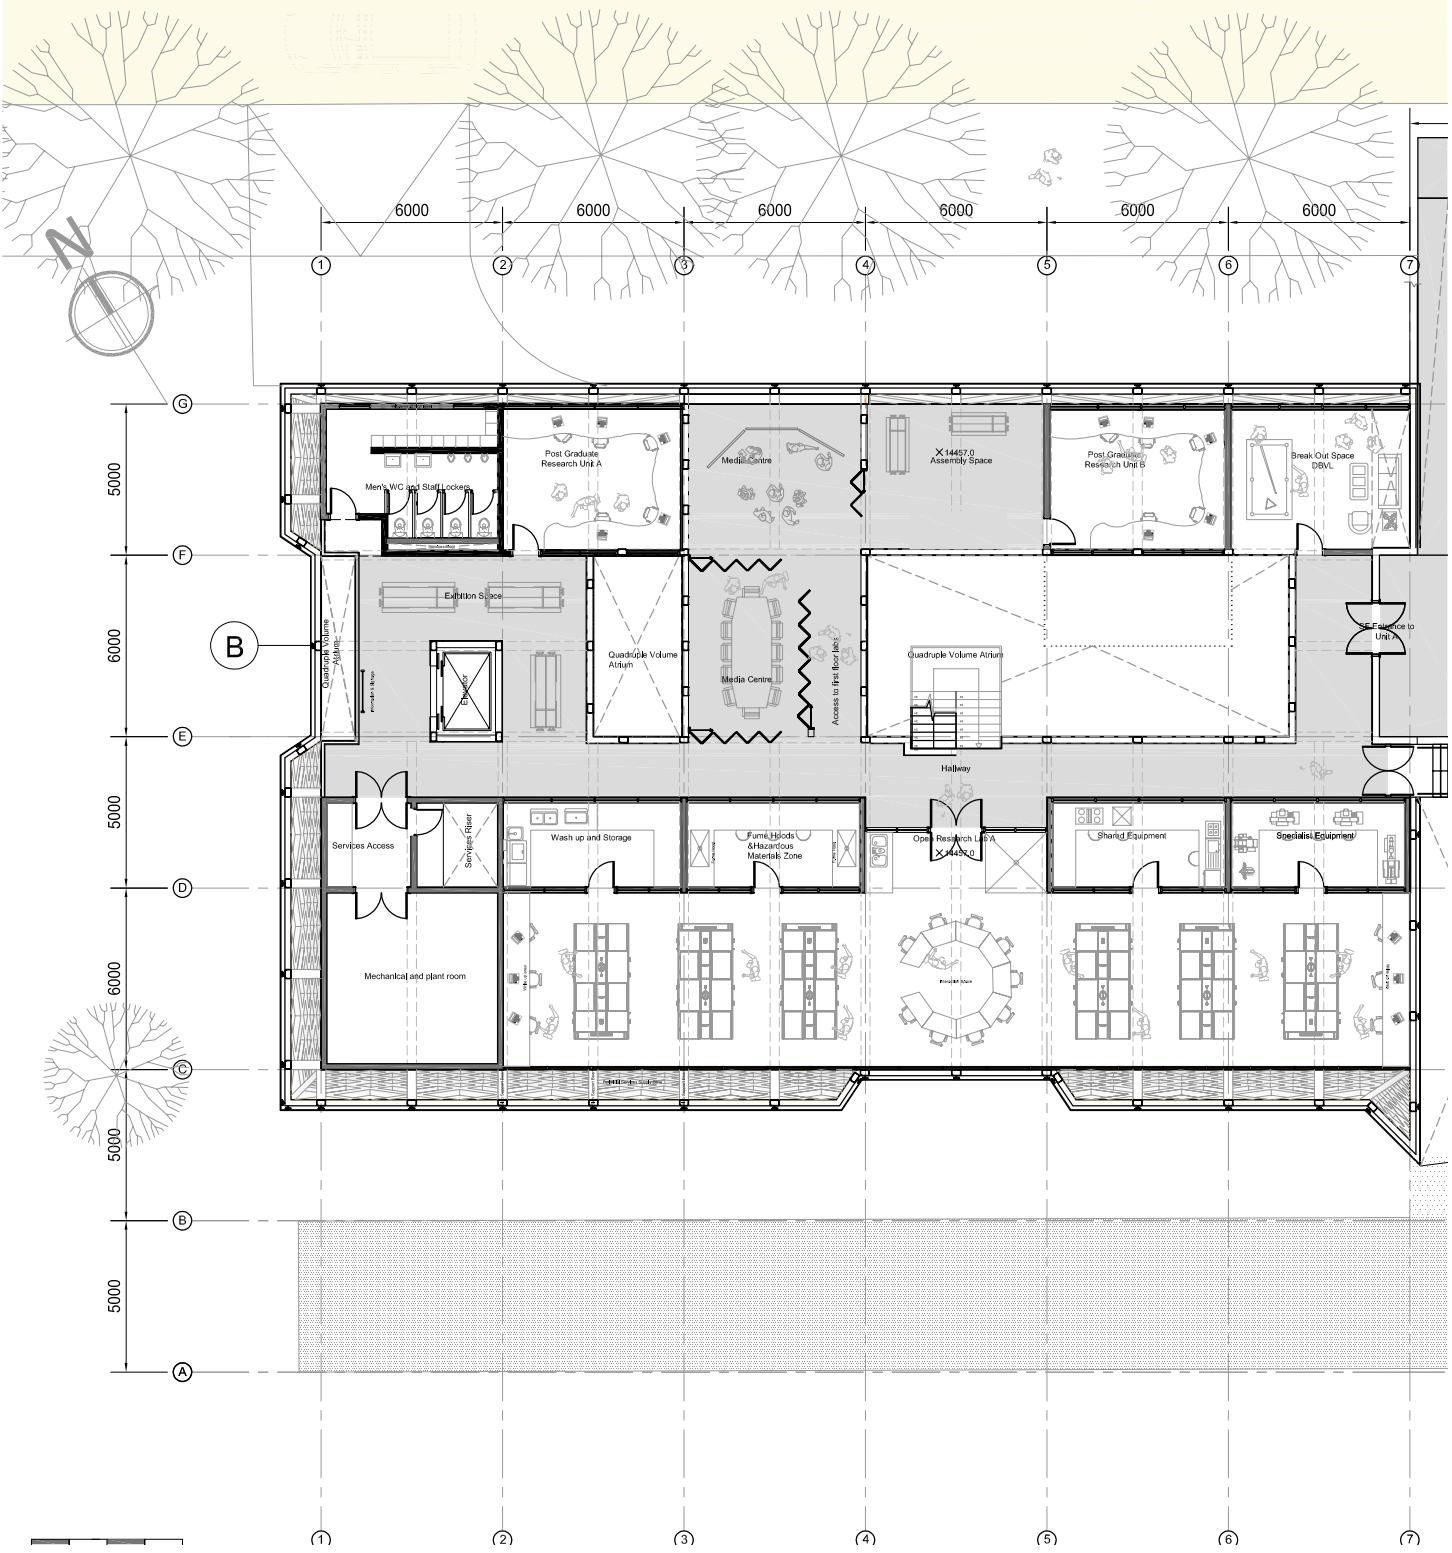

# Research Unit A - Third Floor Plan - 1:250

