





SITE PLAN

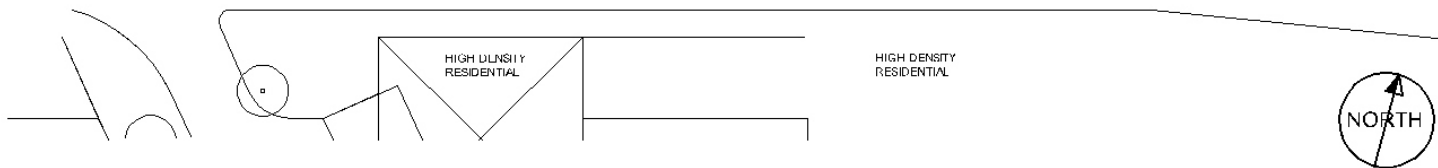


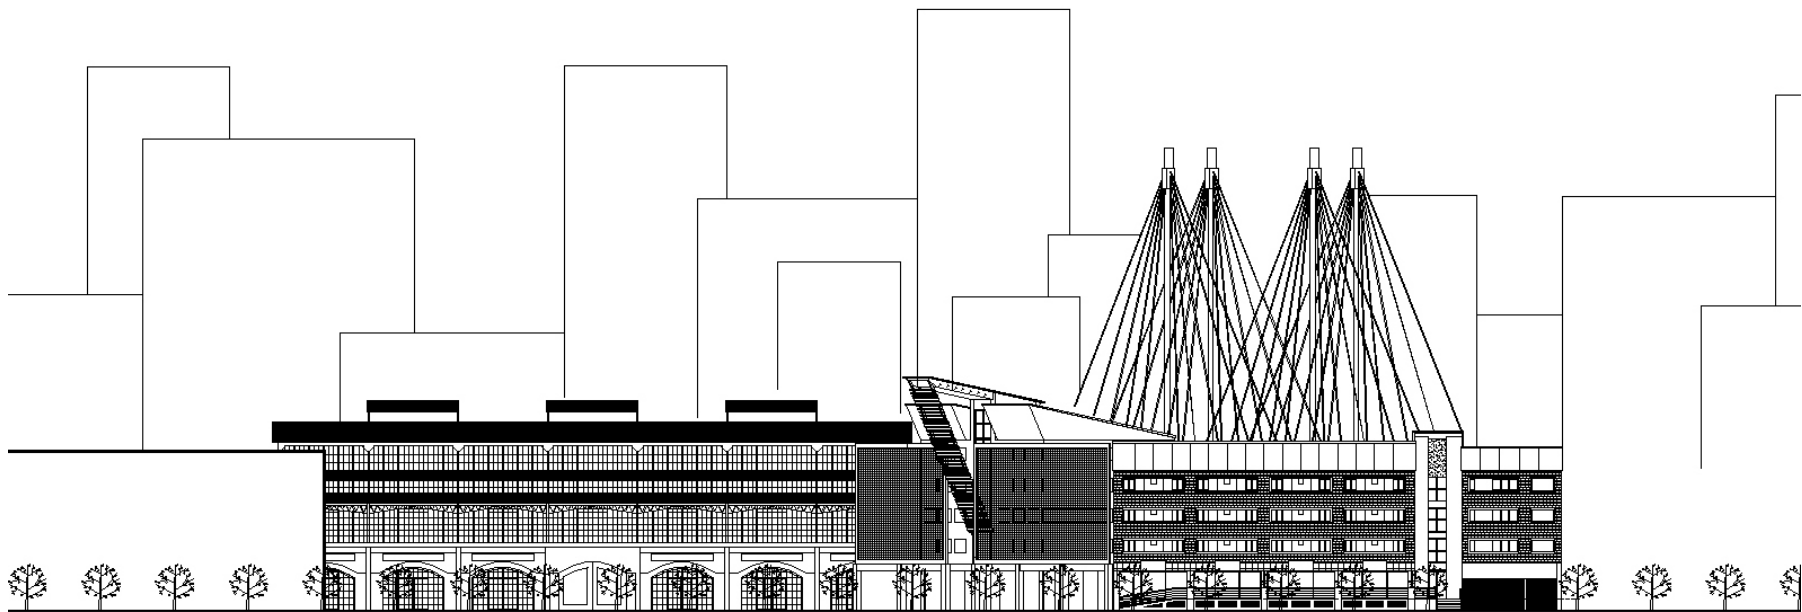


STREET ELEVATION

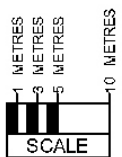

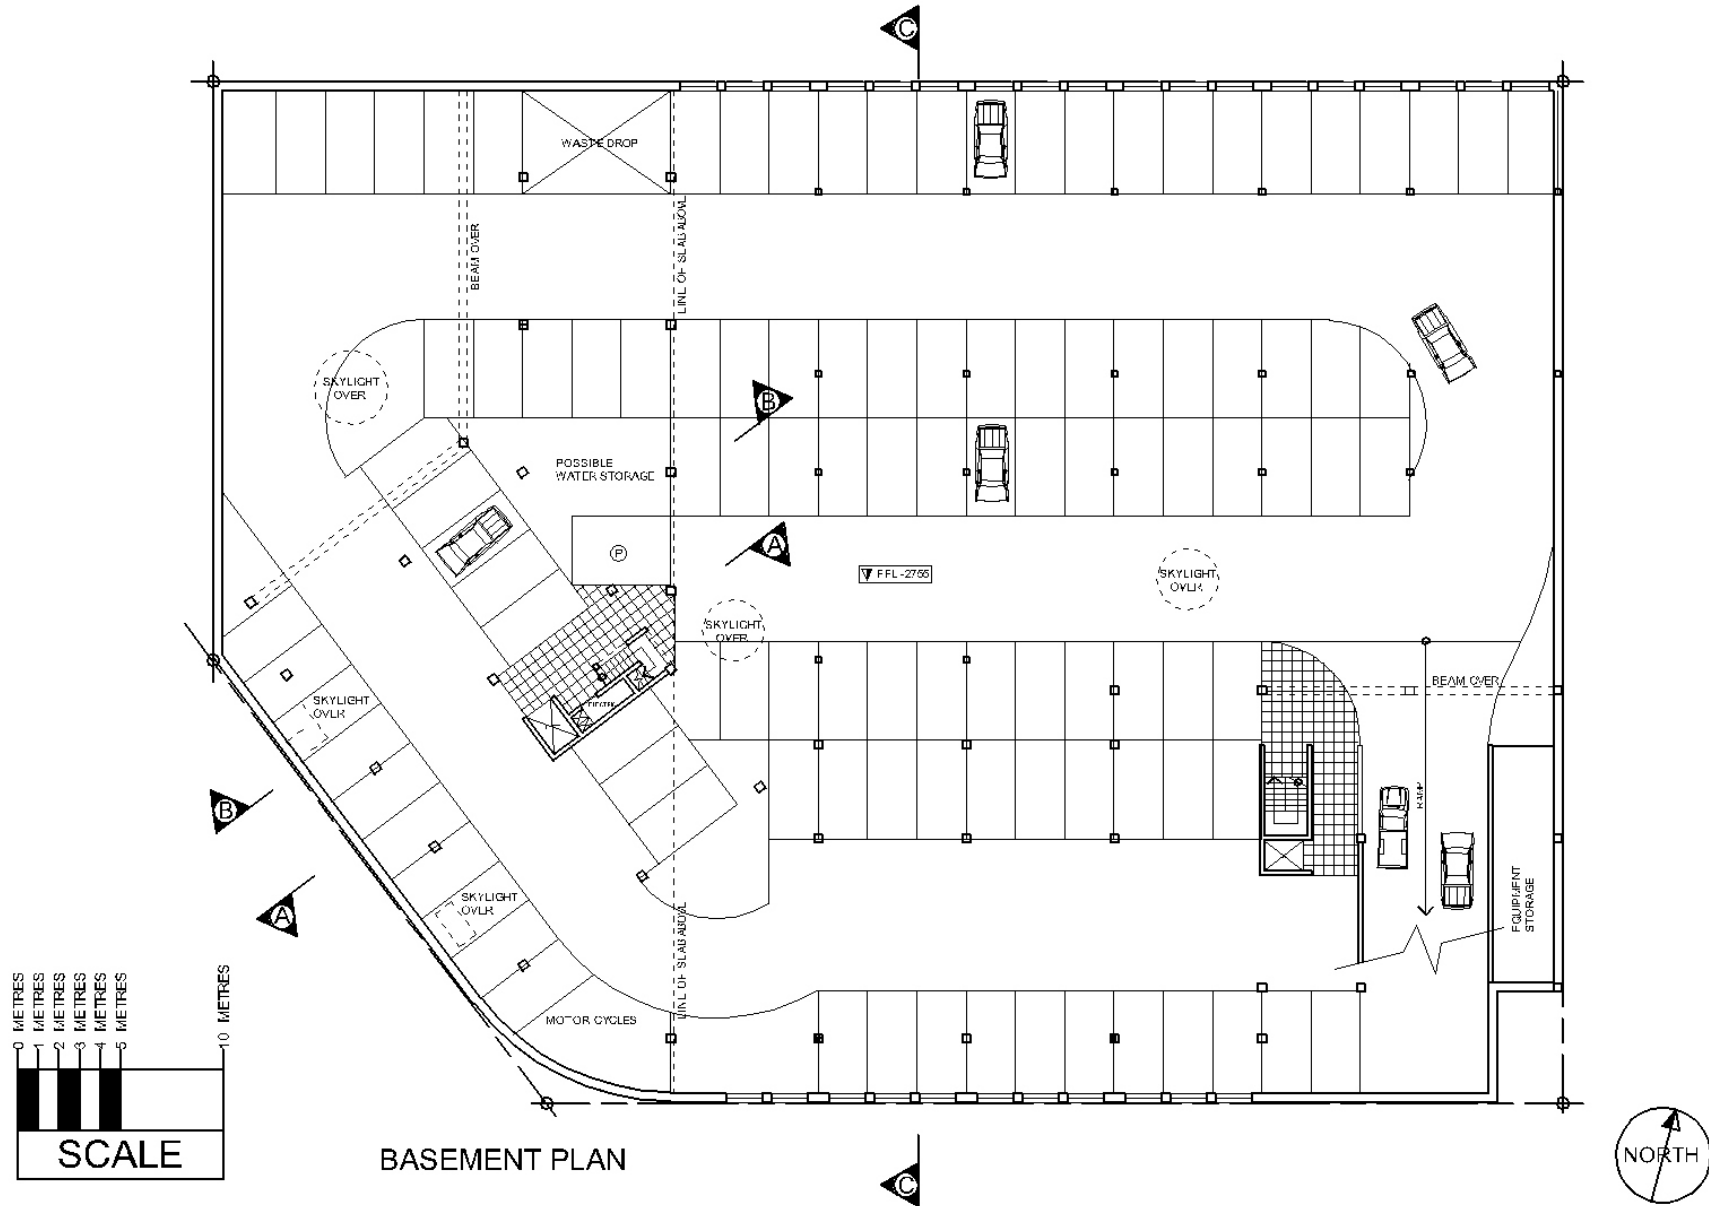


BASEMENT PLAN

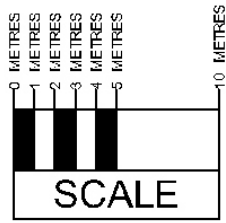
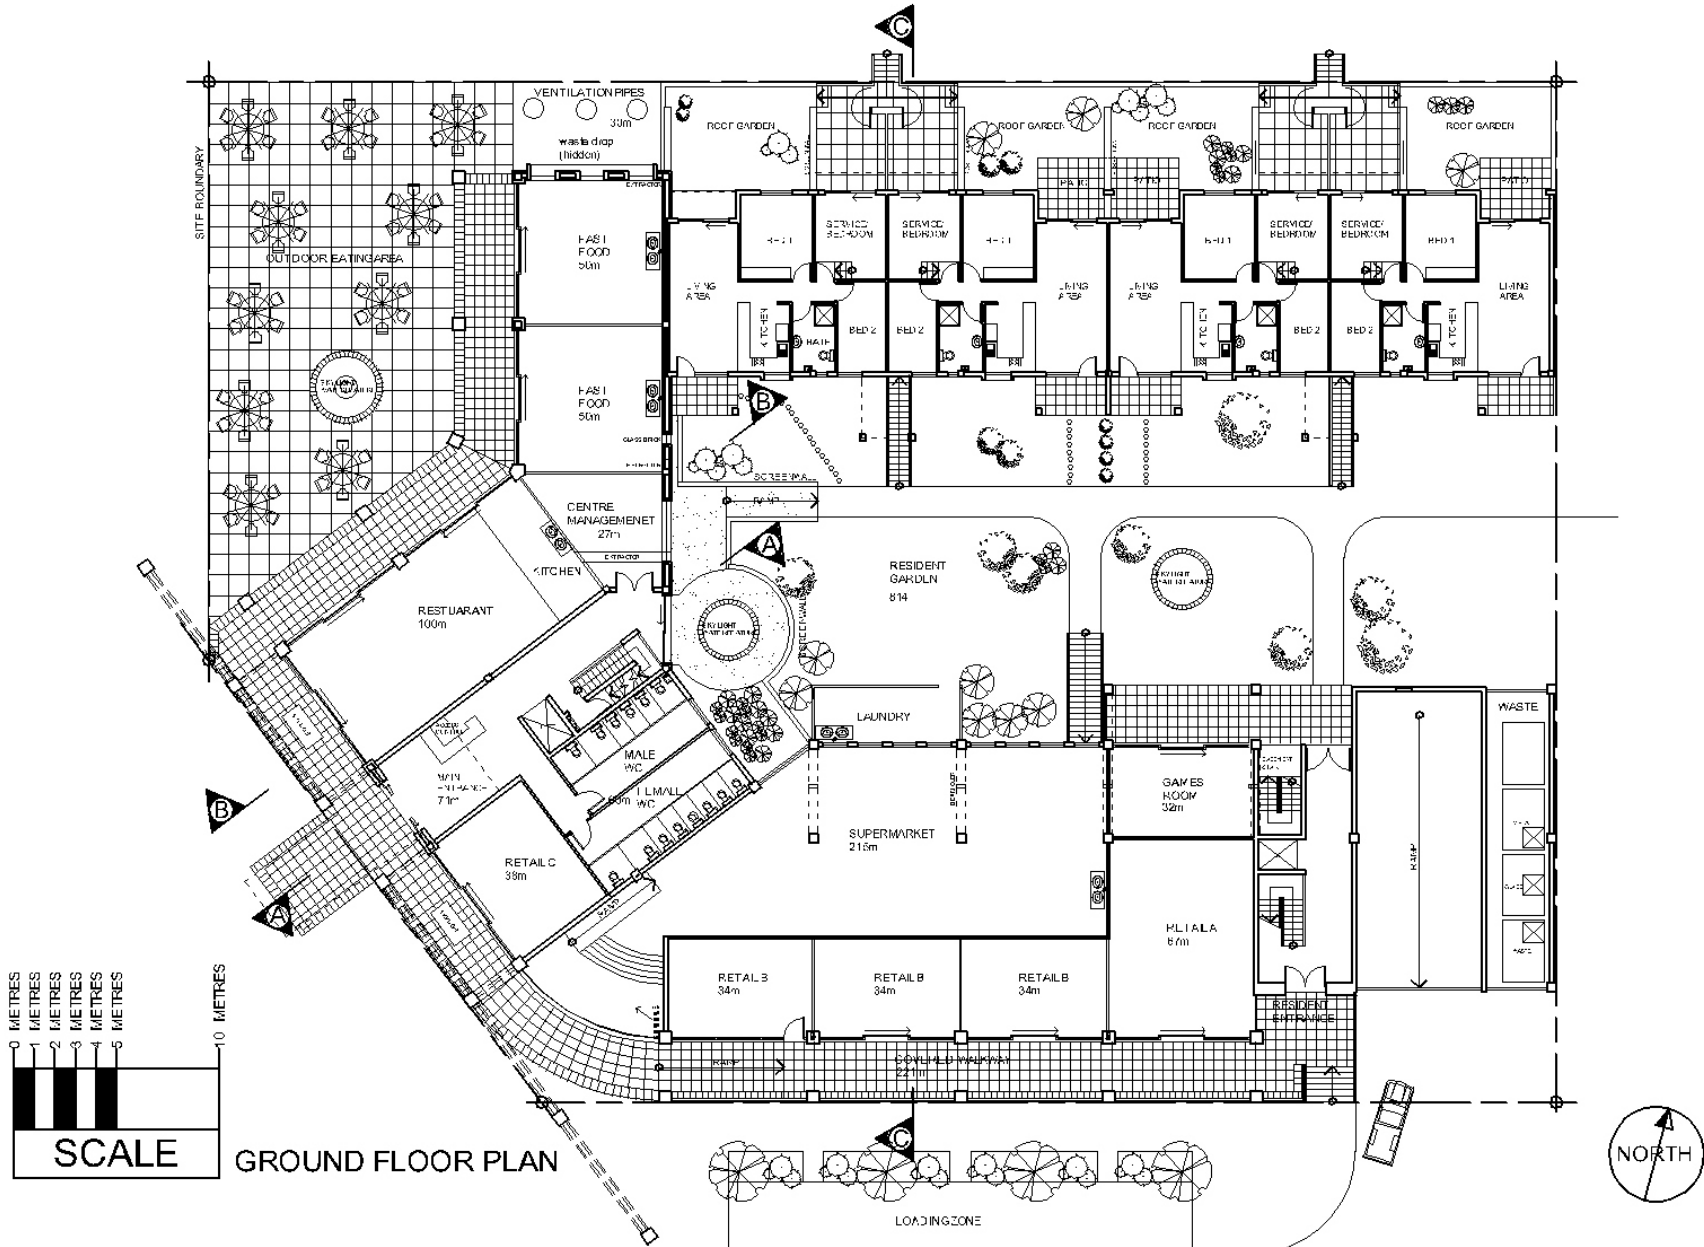


GROUND FLOOR PLAN



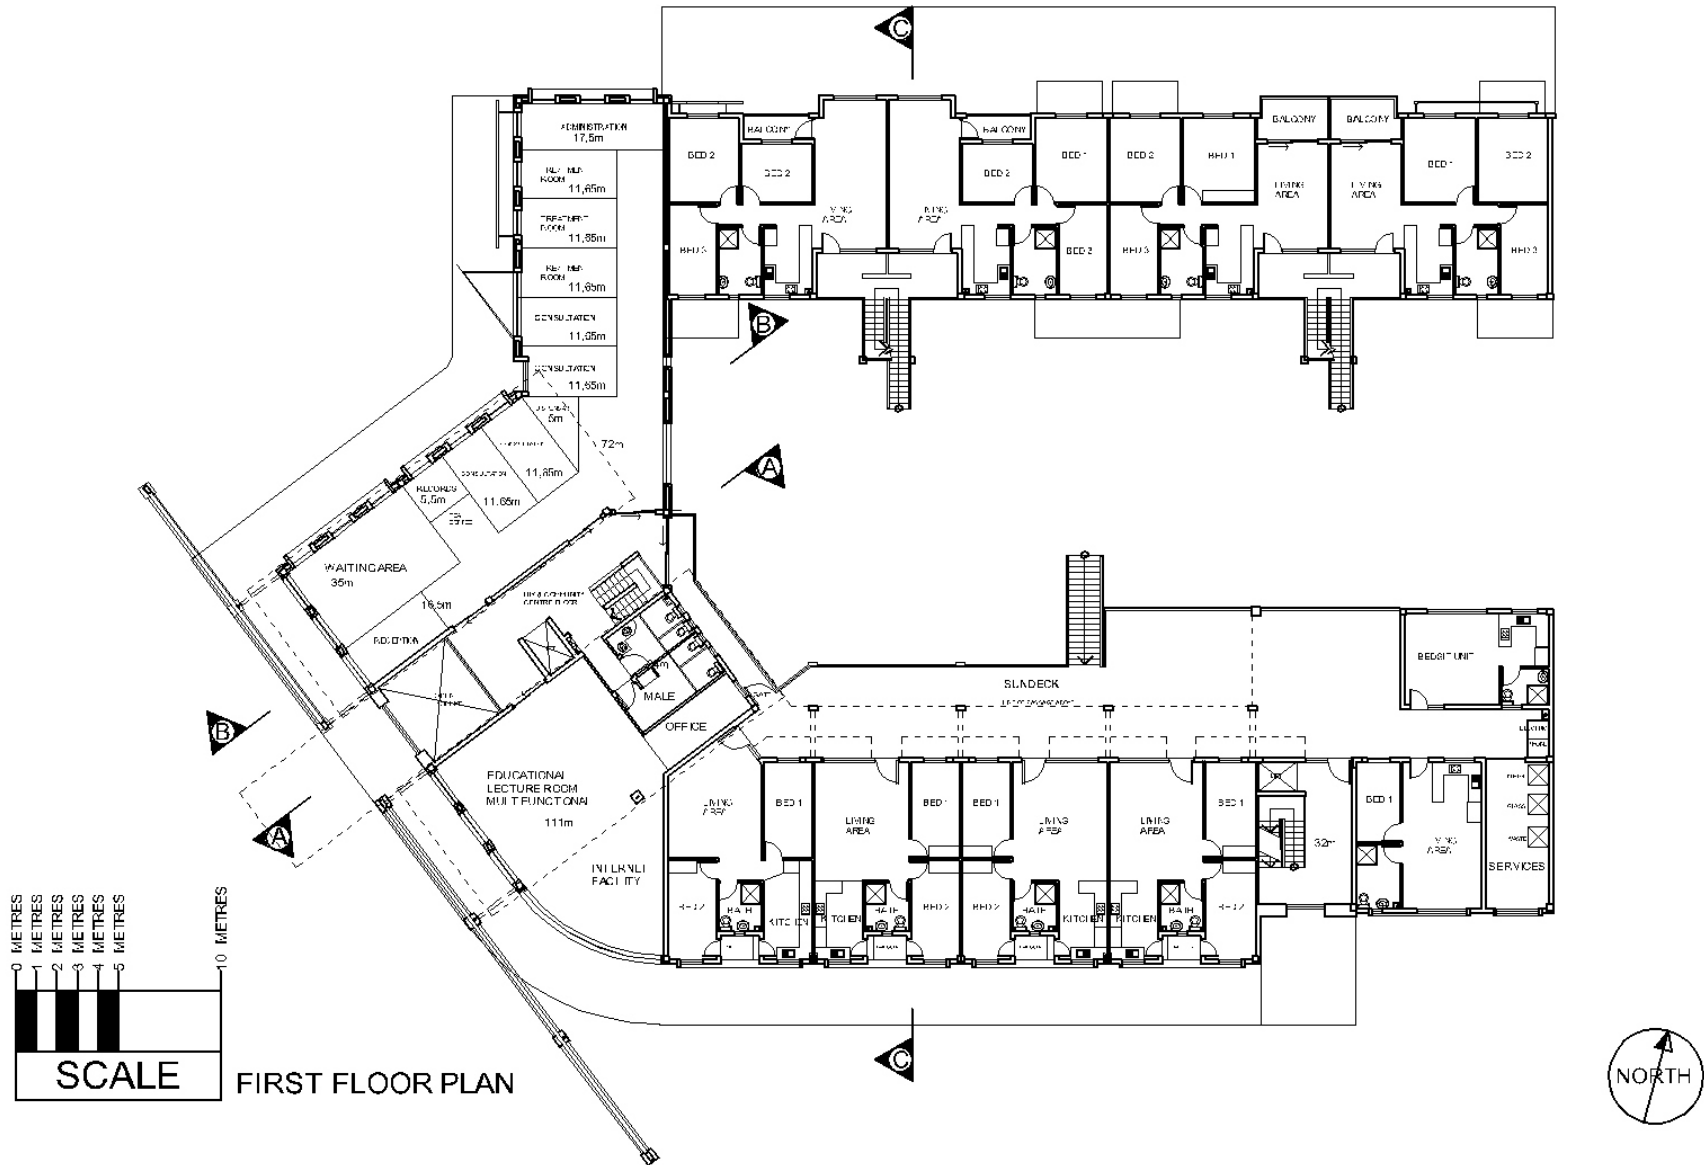


FIRST FLOOR PLAN

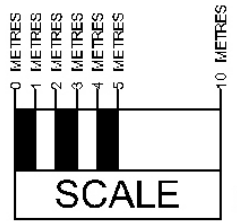
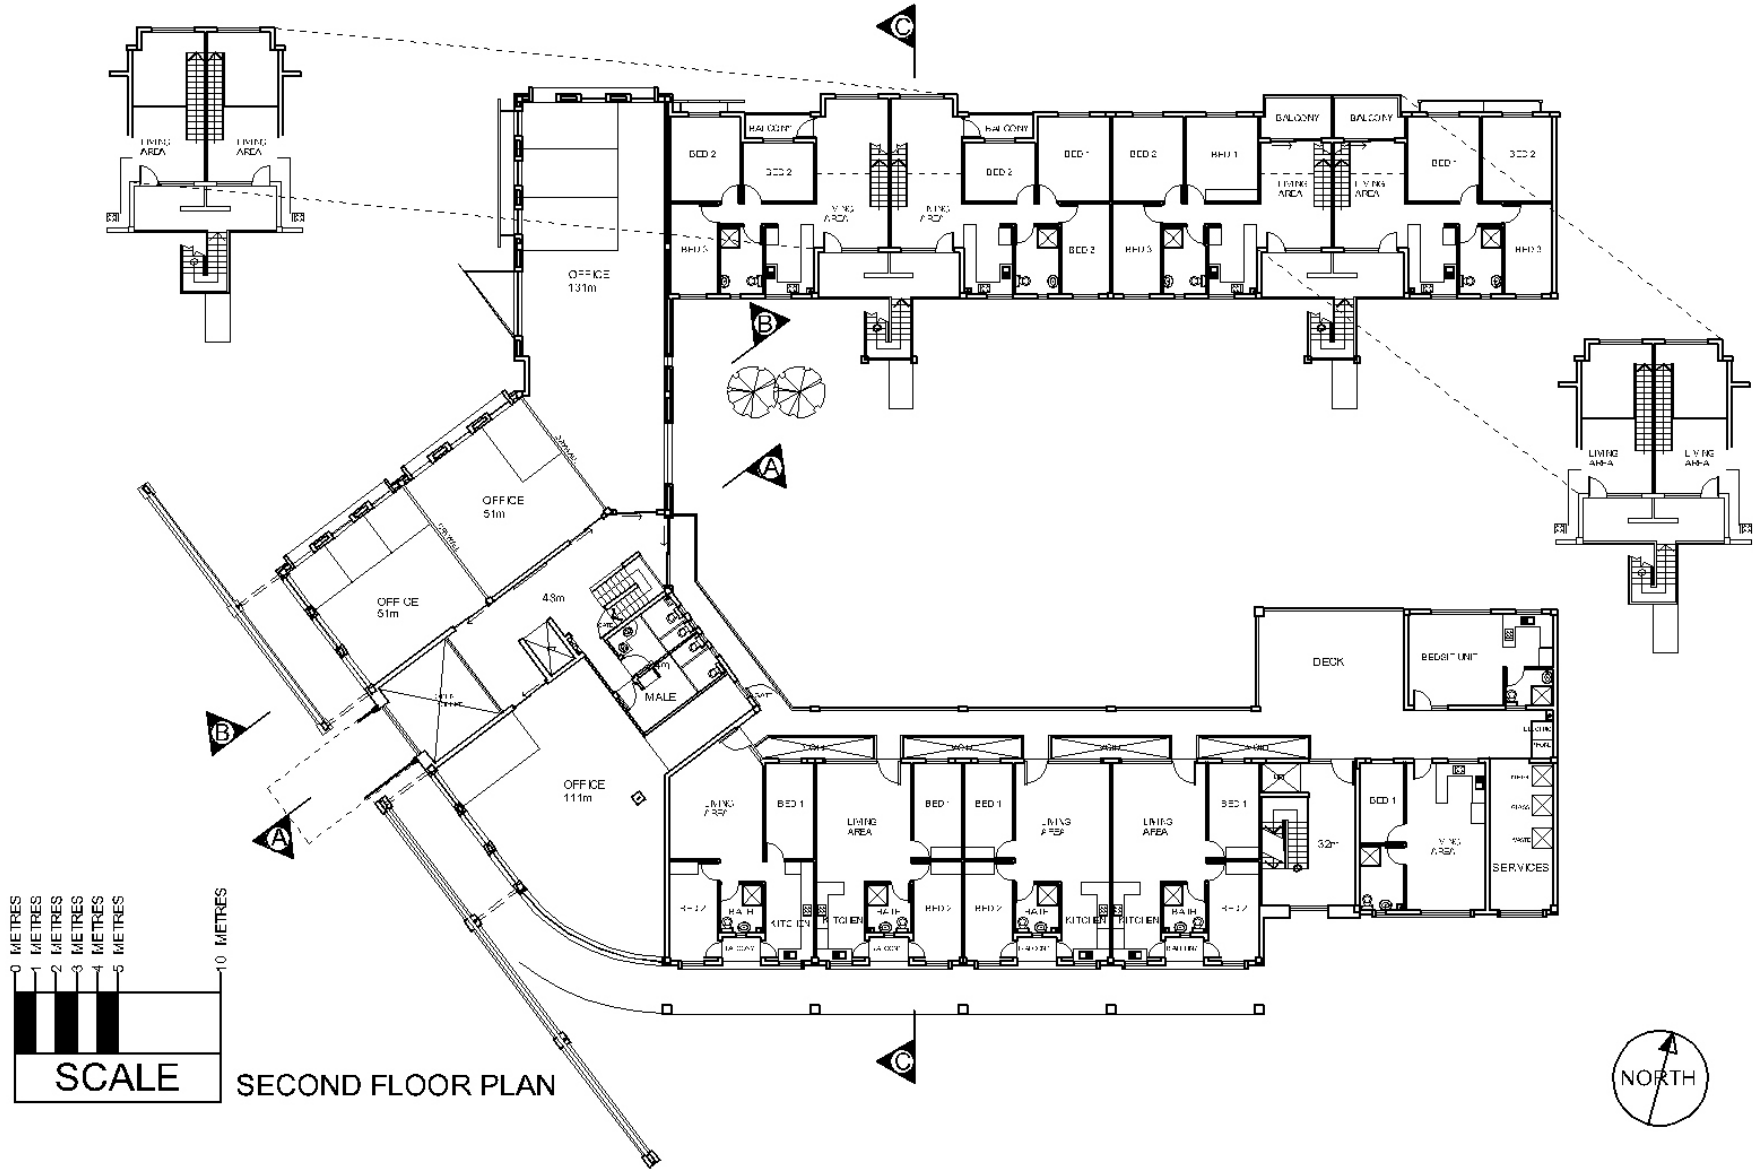


SECOND FLOOR PLAN



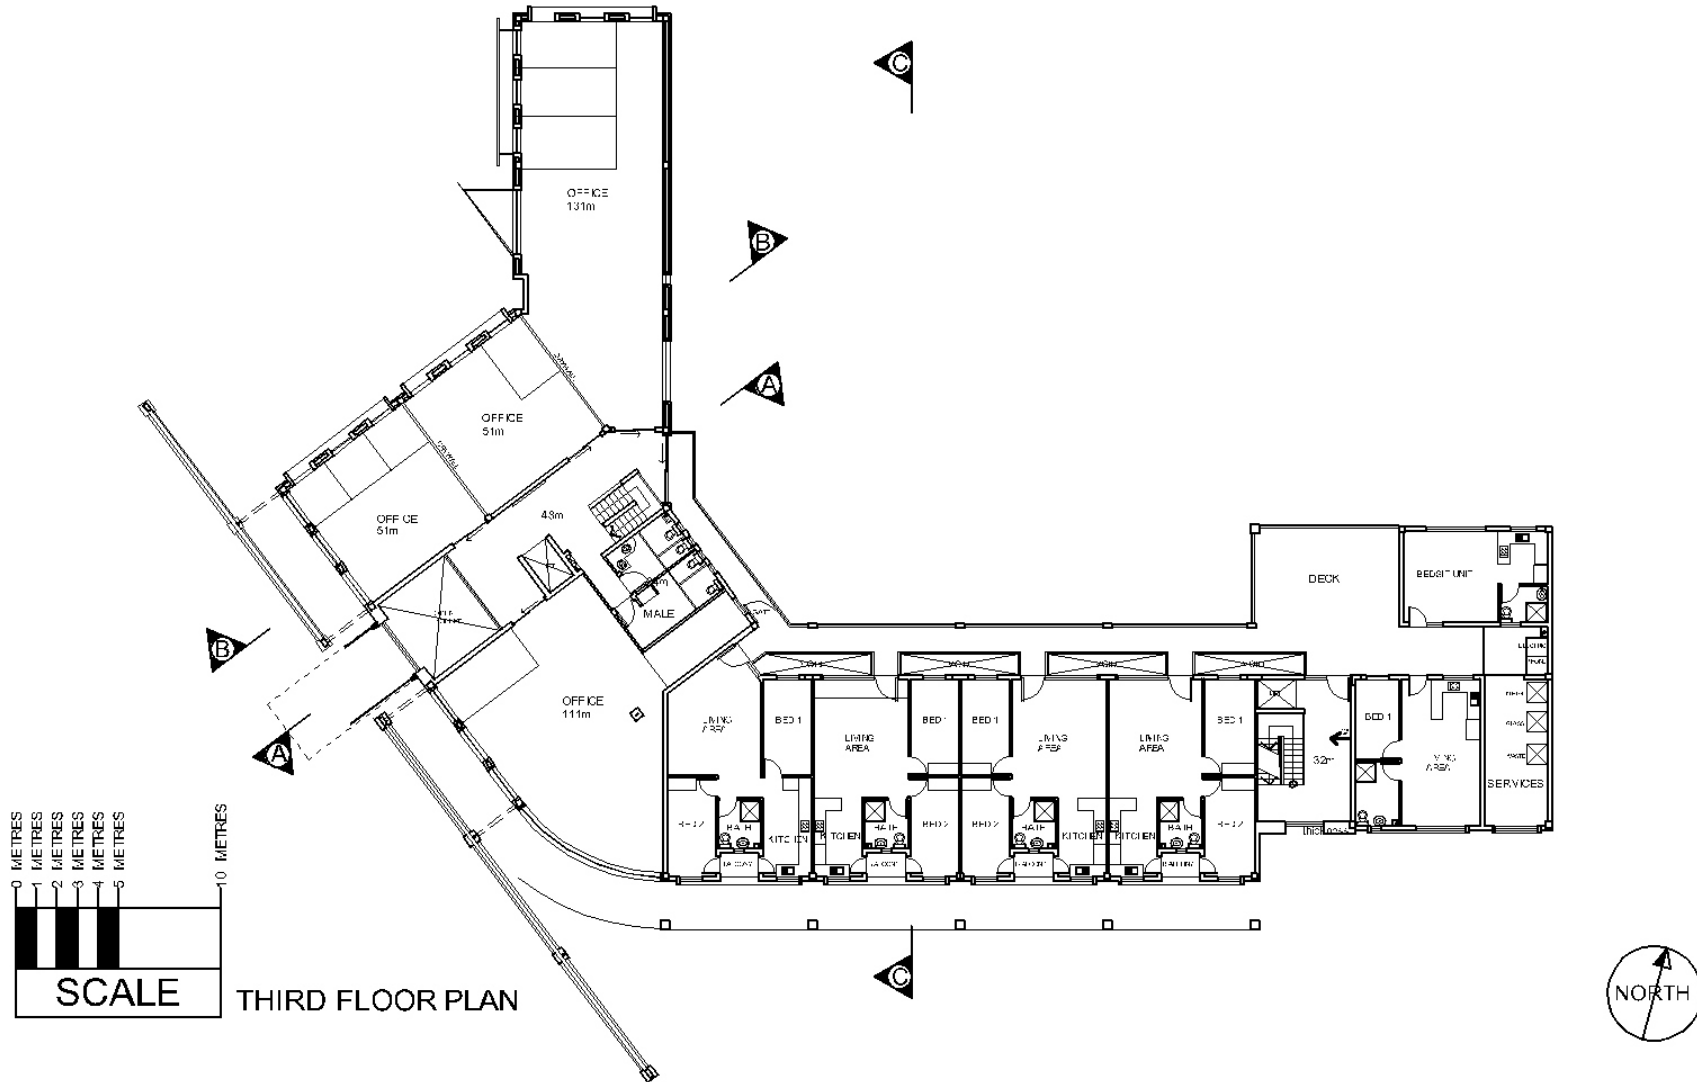


THIRD FLOOR PLAN

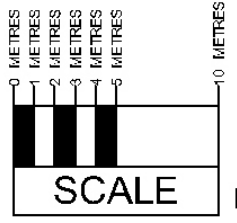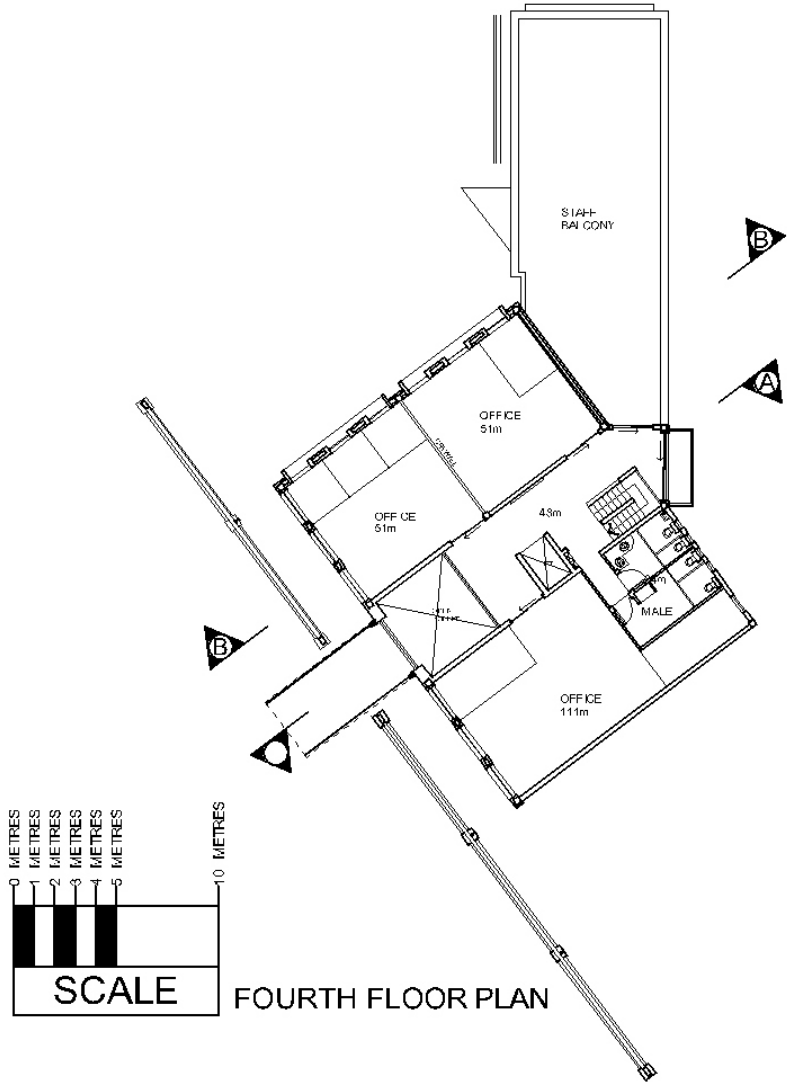


FOURTH FLOOR PLAN






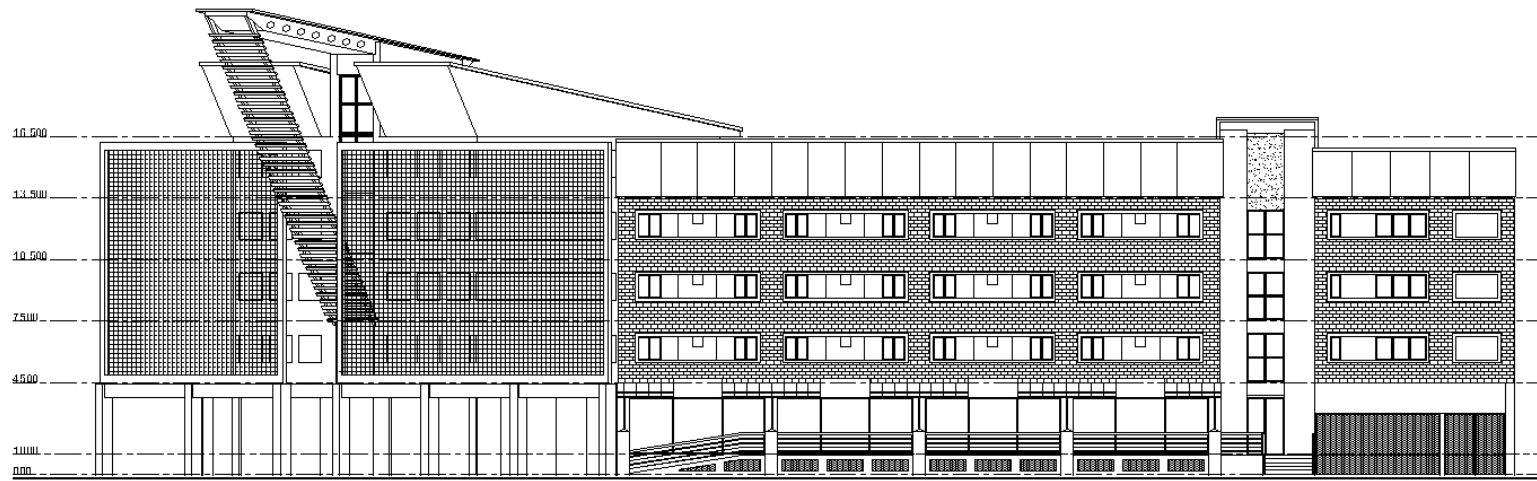

SOUTH ELEVATION

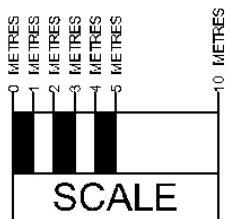


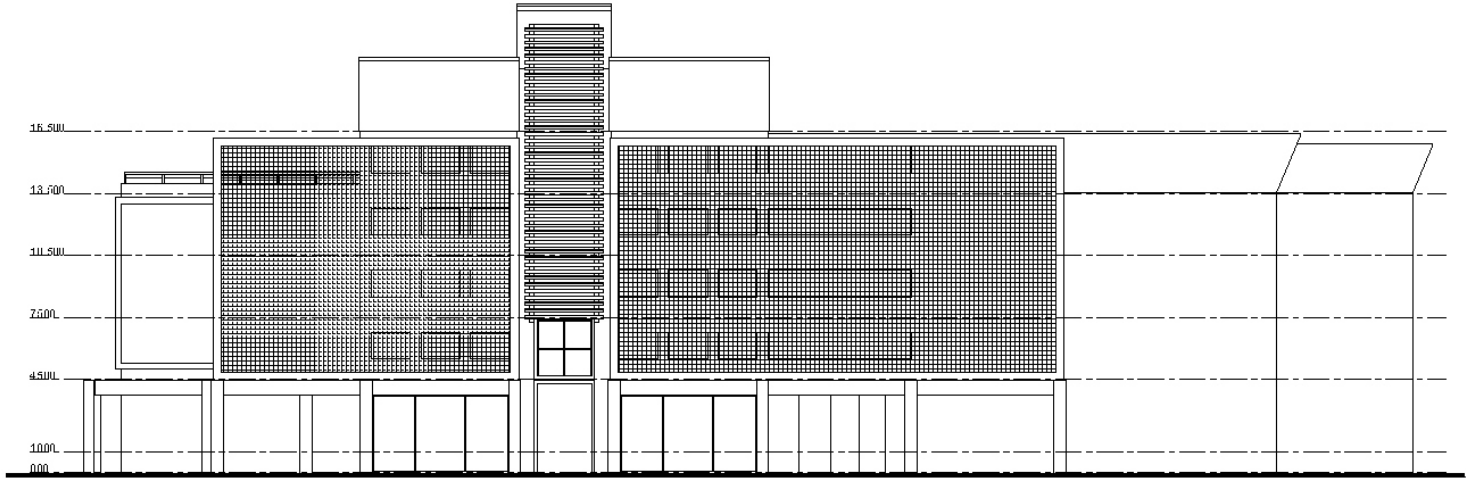

SOUTH WEST ELEVATION





SOUTH COURTYARD ELEVATION

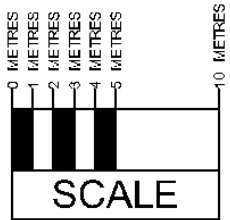




NORTH ELEVATION

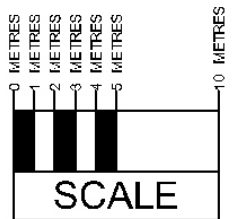


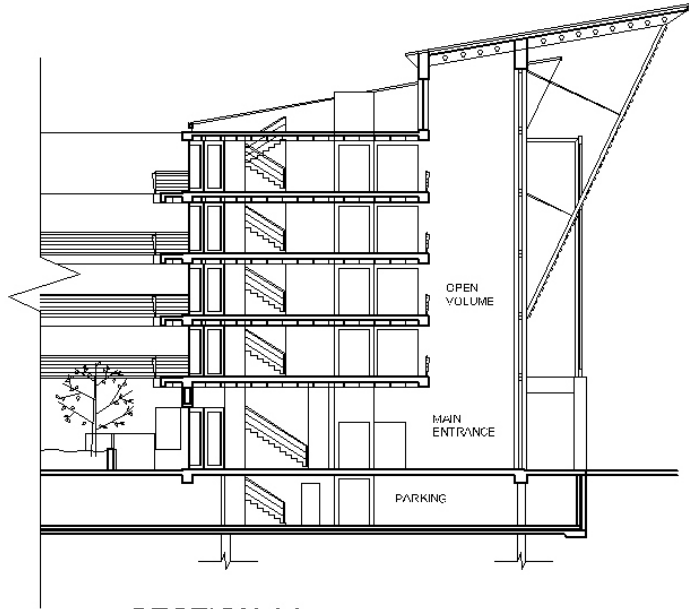


SECTION AA

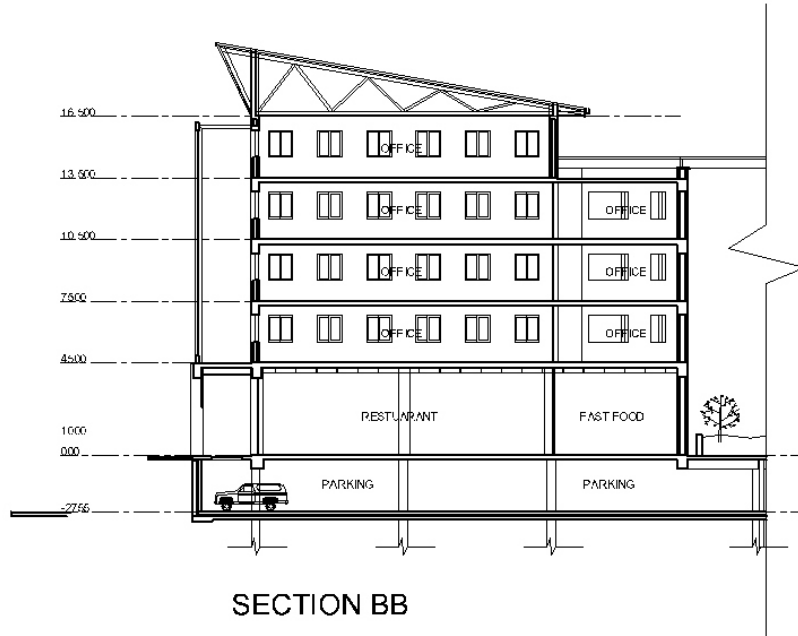

SECTION BB

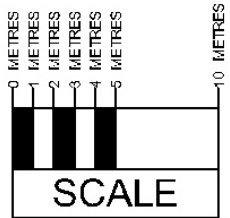

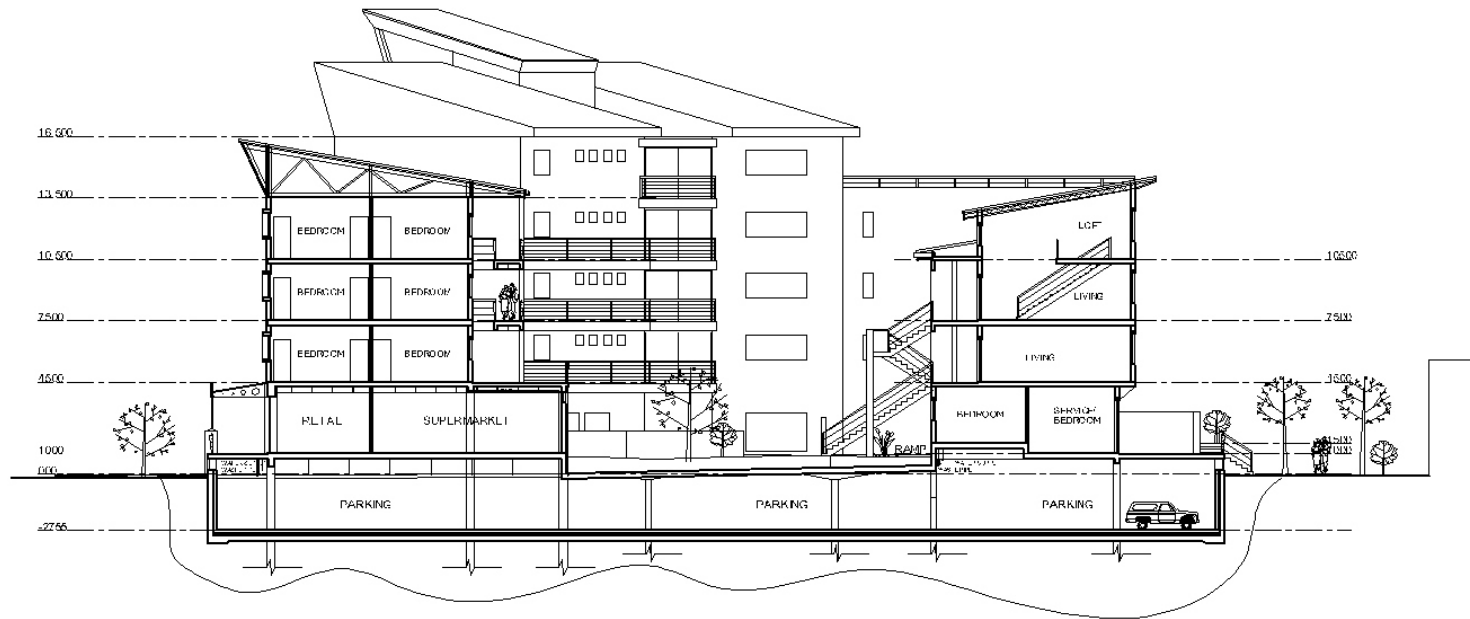

SECTION CC

