



Ground Floor Plan 1:100
Housing Support Centre

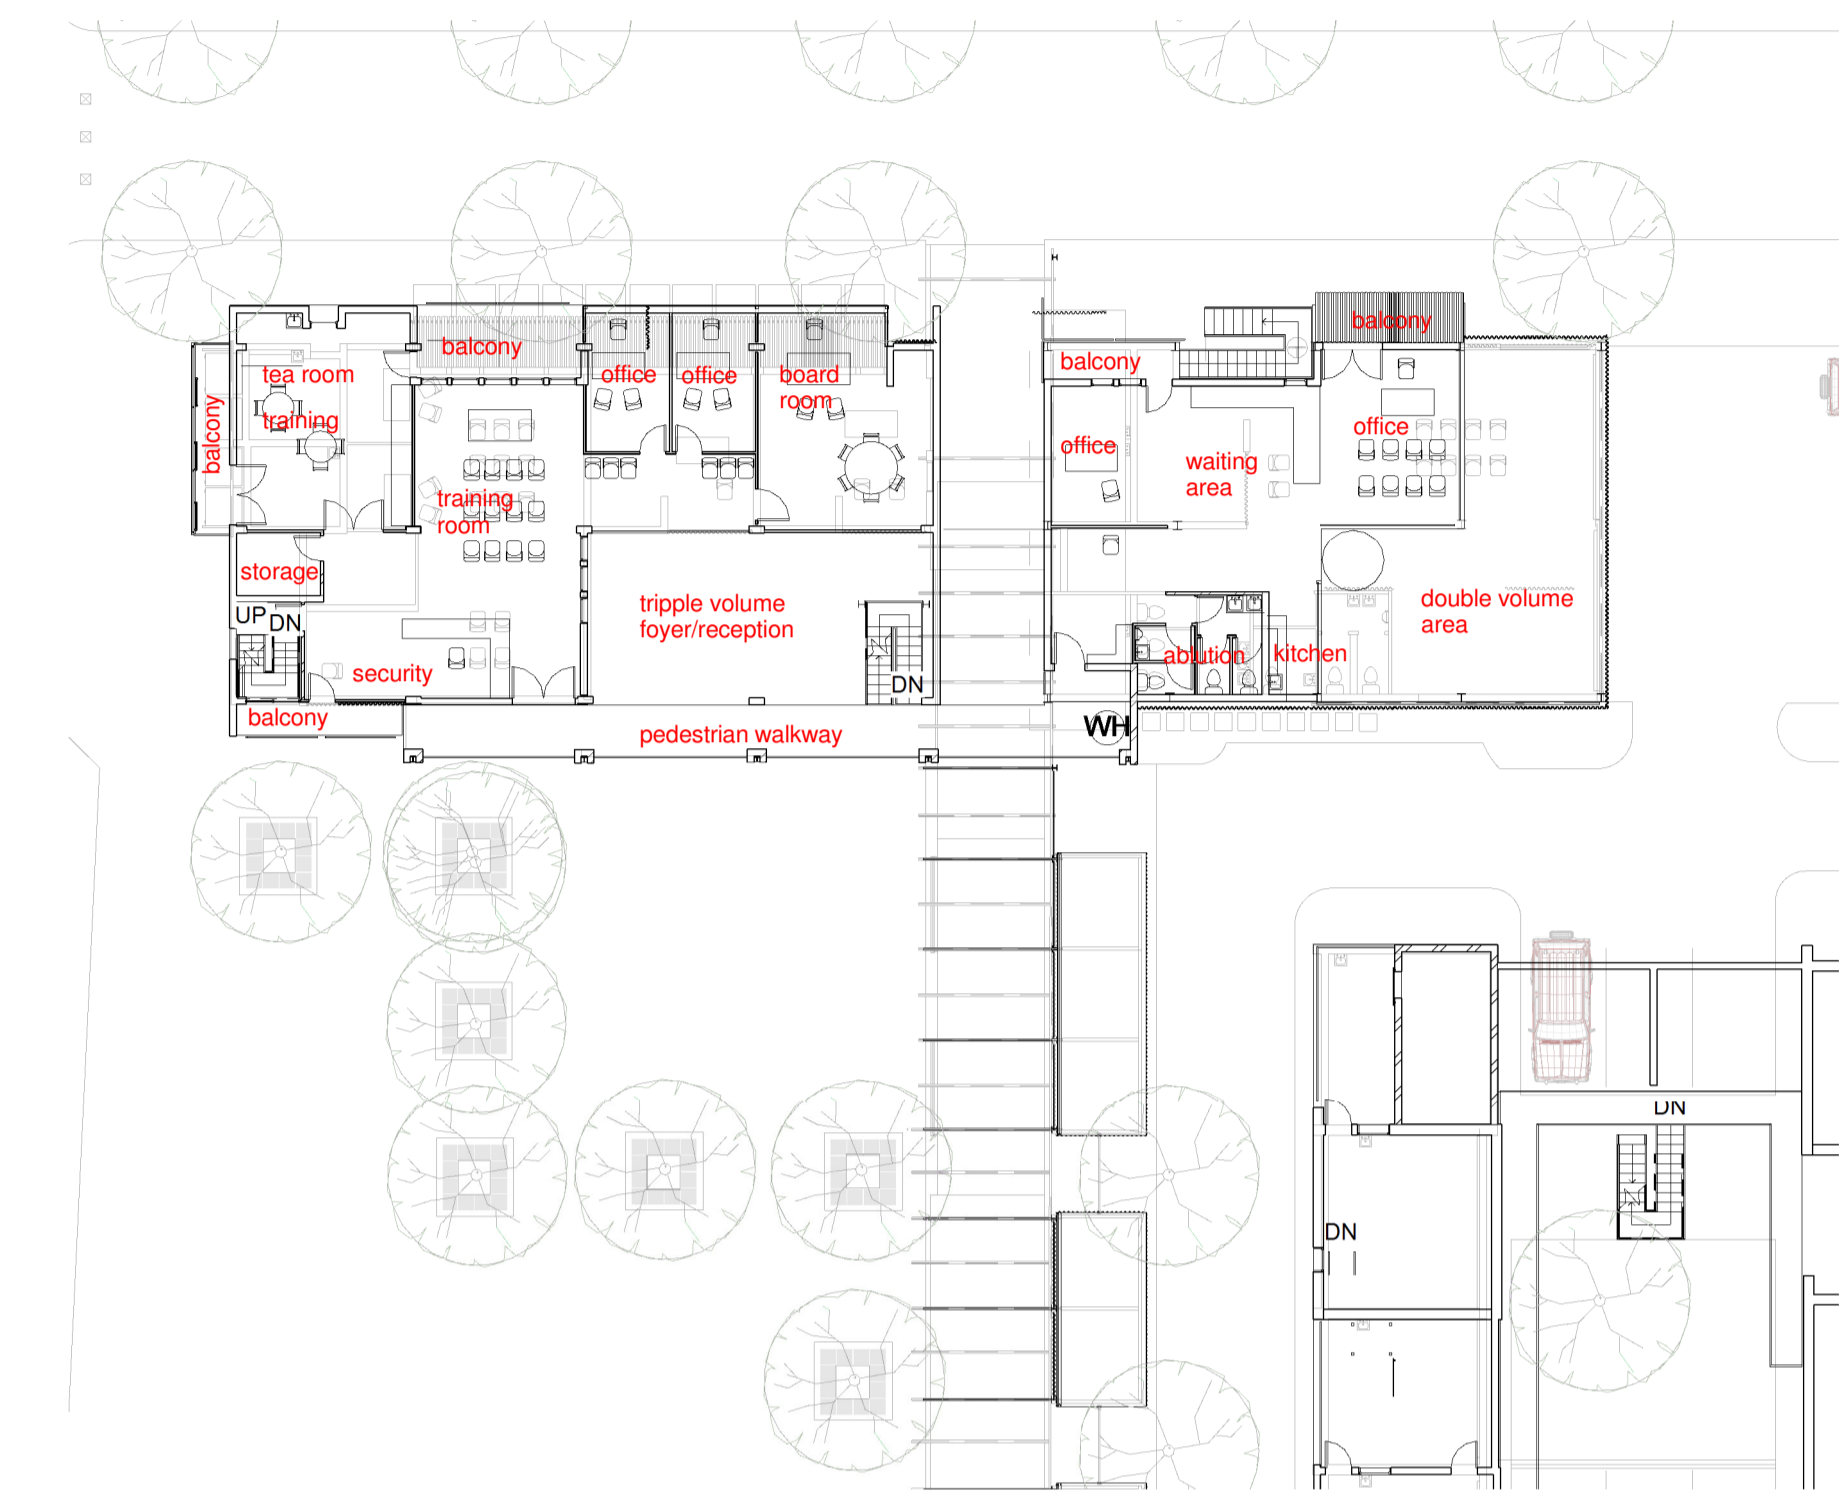

Western Elevation Housing Support Centre



First Floor Plan 1:100
Housing Support Centre

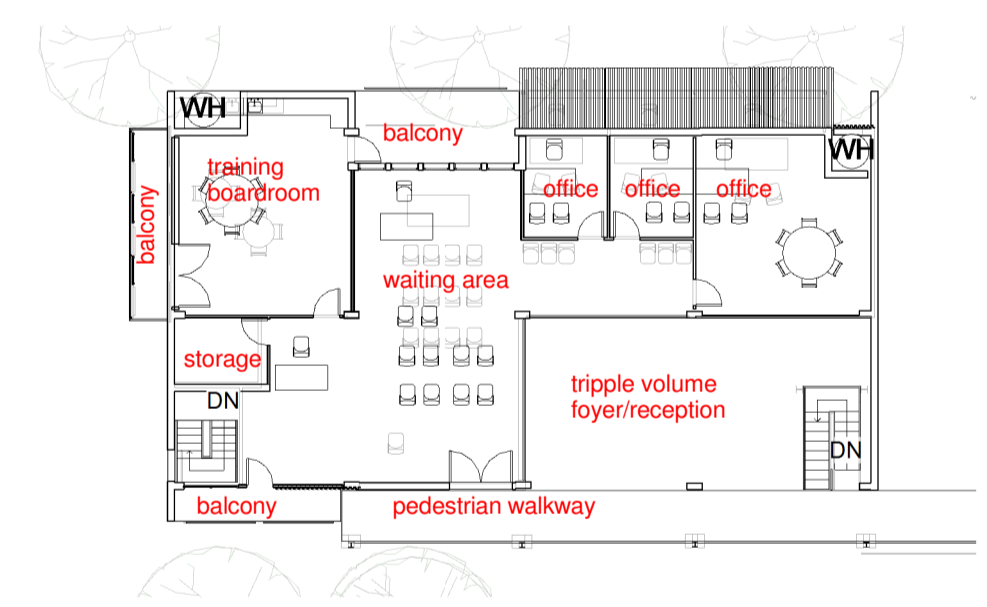

Second Floor Plan 1:100
Housing Support

The Language of Space

HJ Moller 2008-11-27