

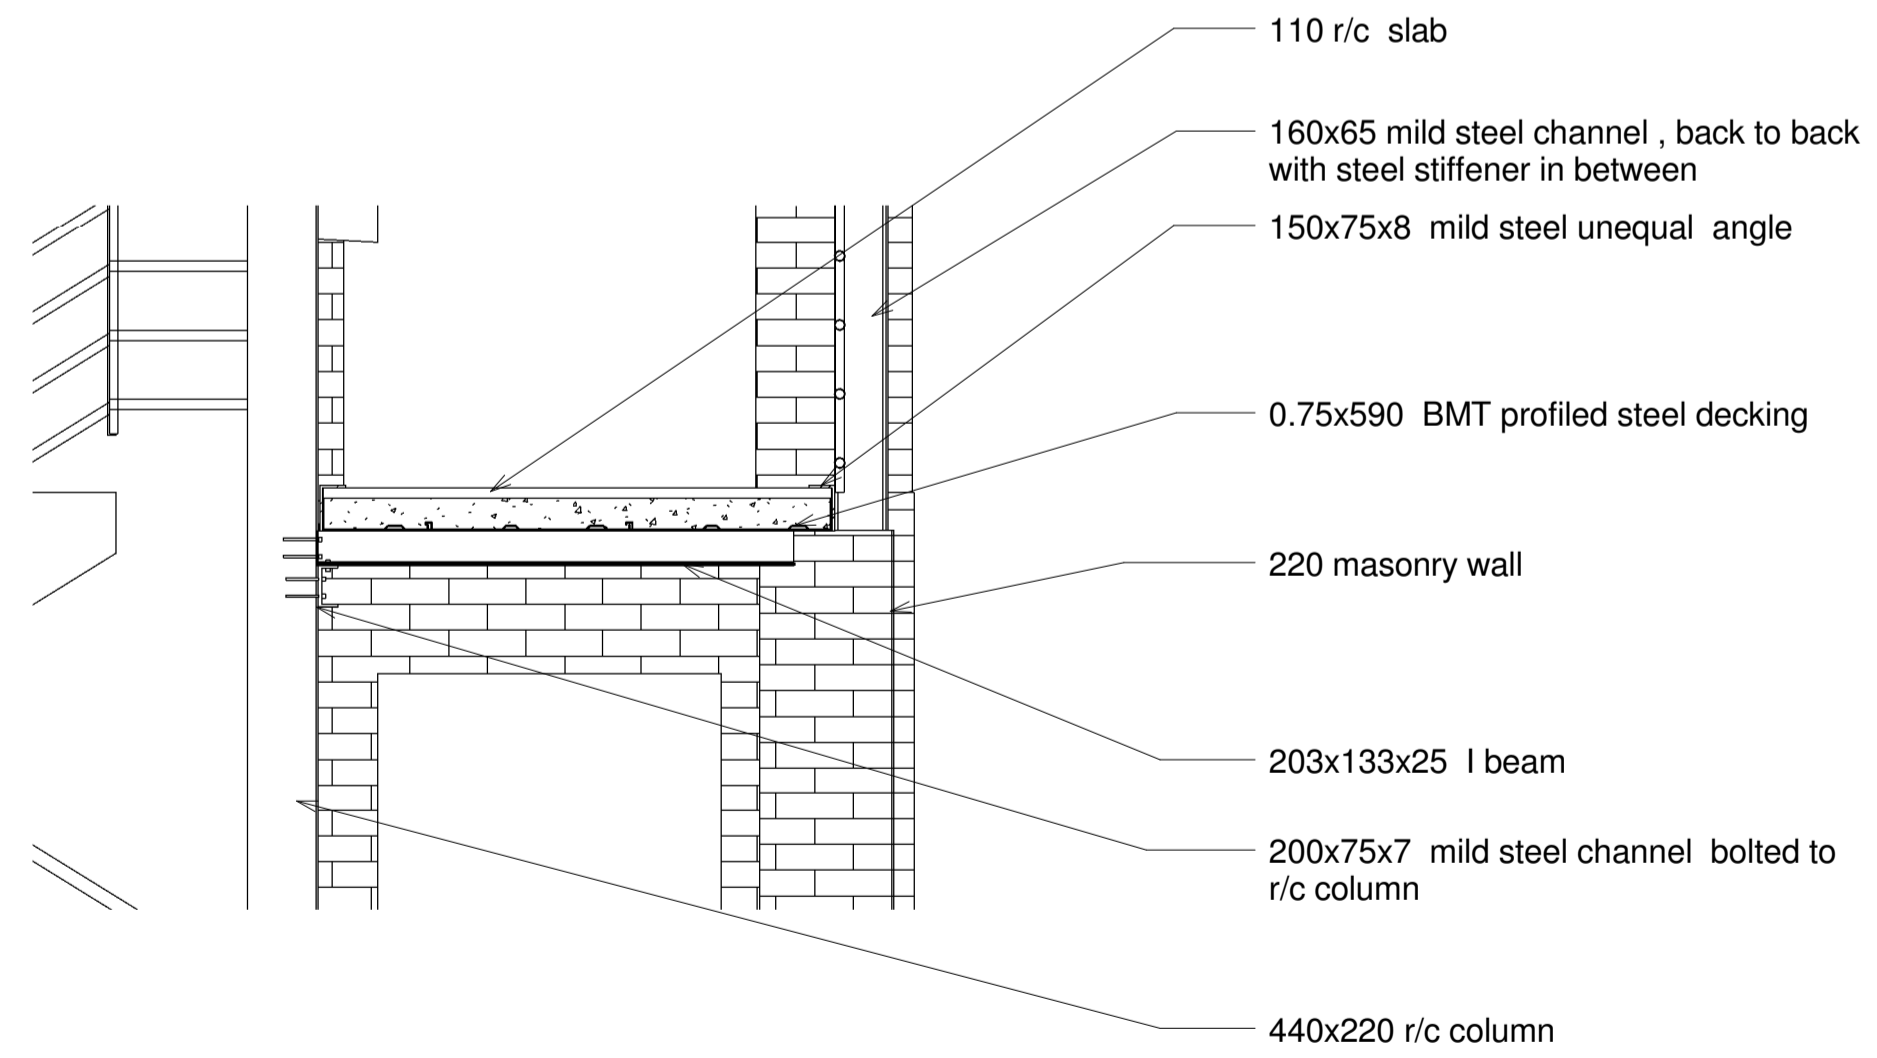


SECTION C-C (Housing support centre)

Detail C-3 (column detail)

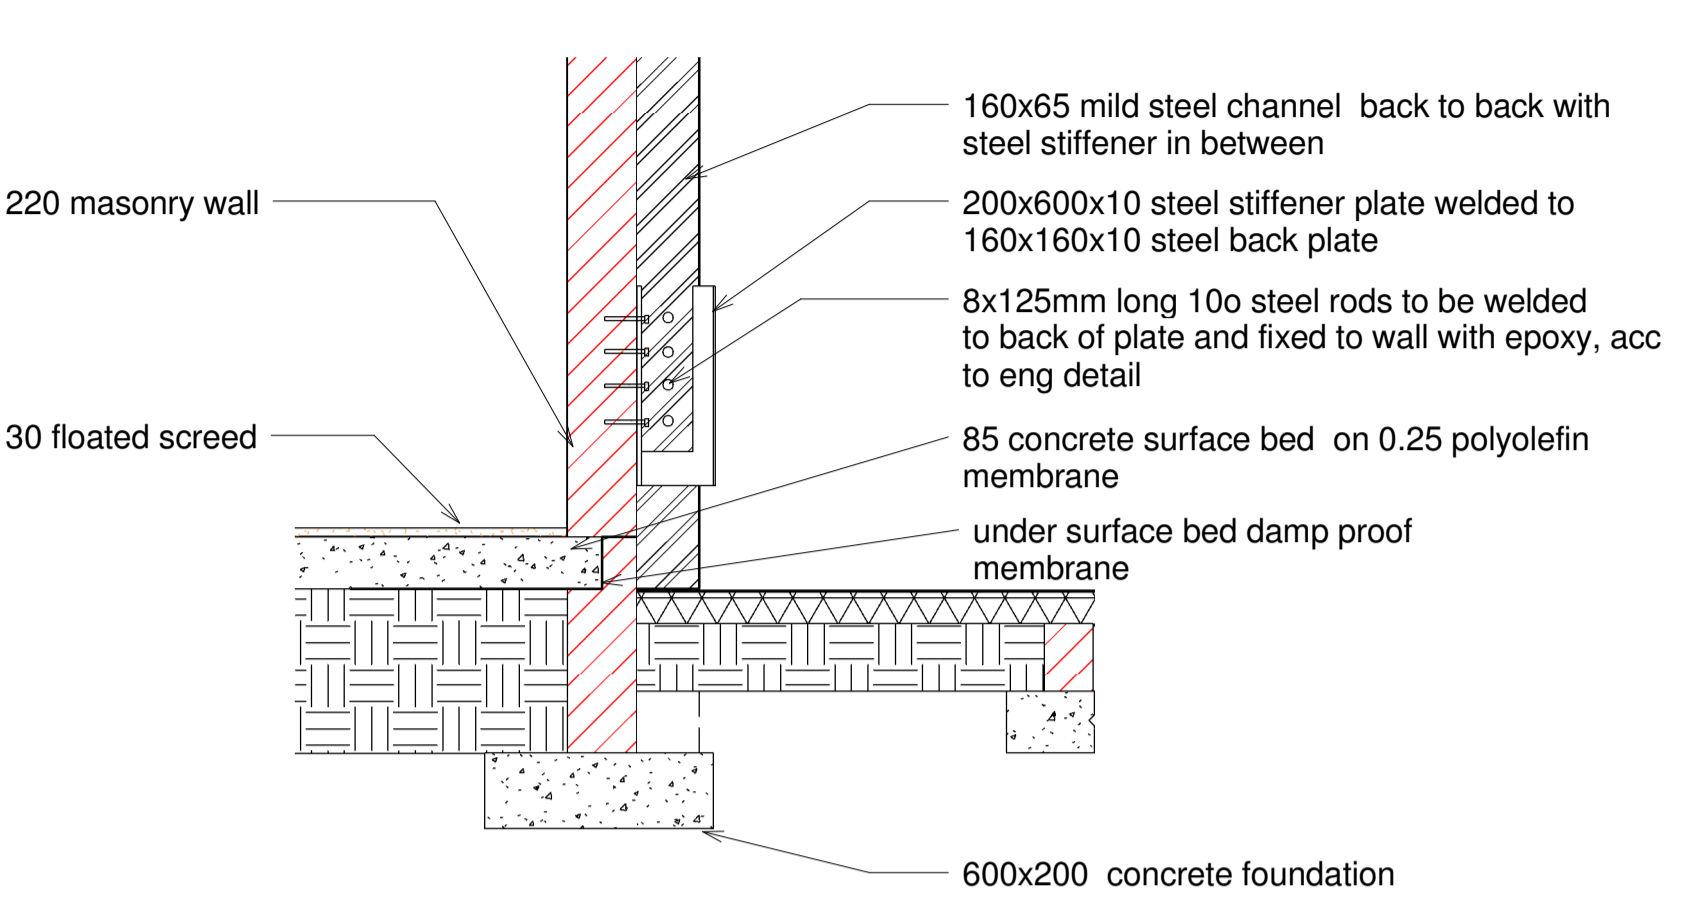

Detail C-1 (composite deck - walkway)

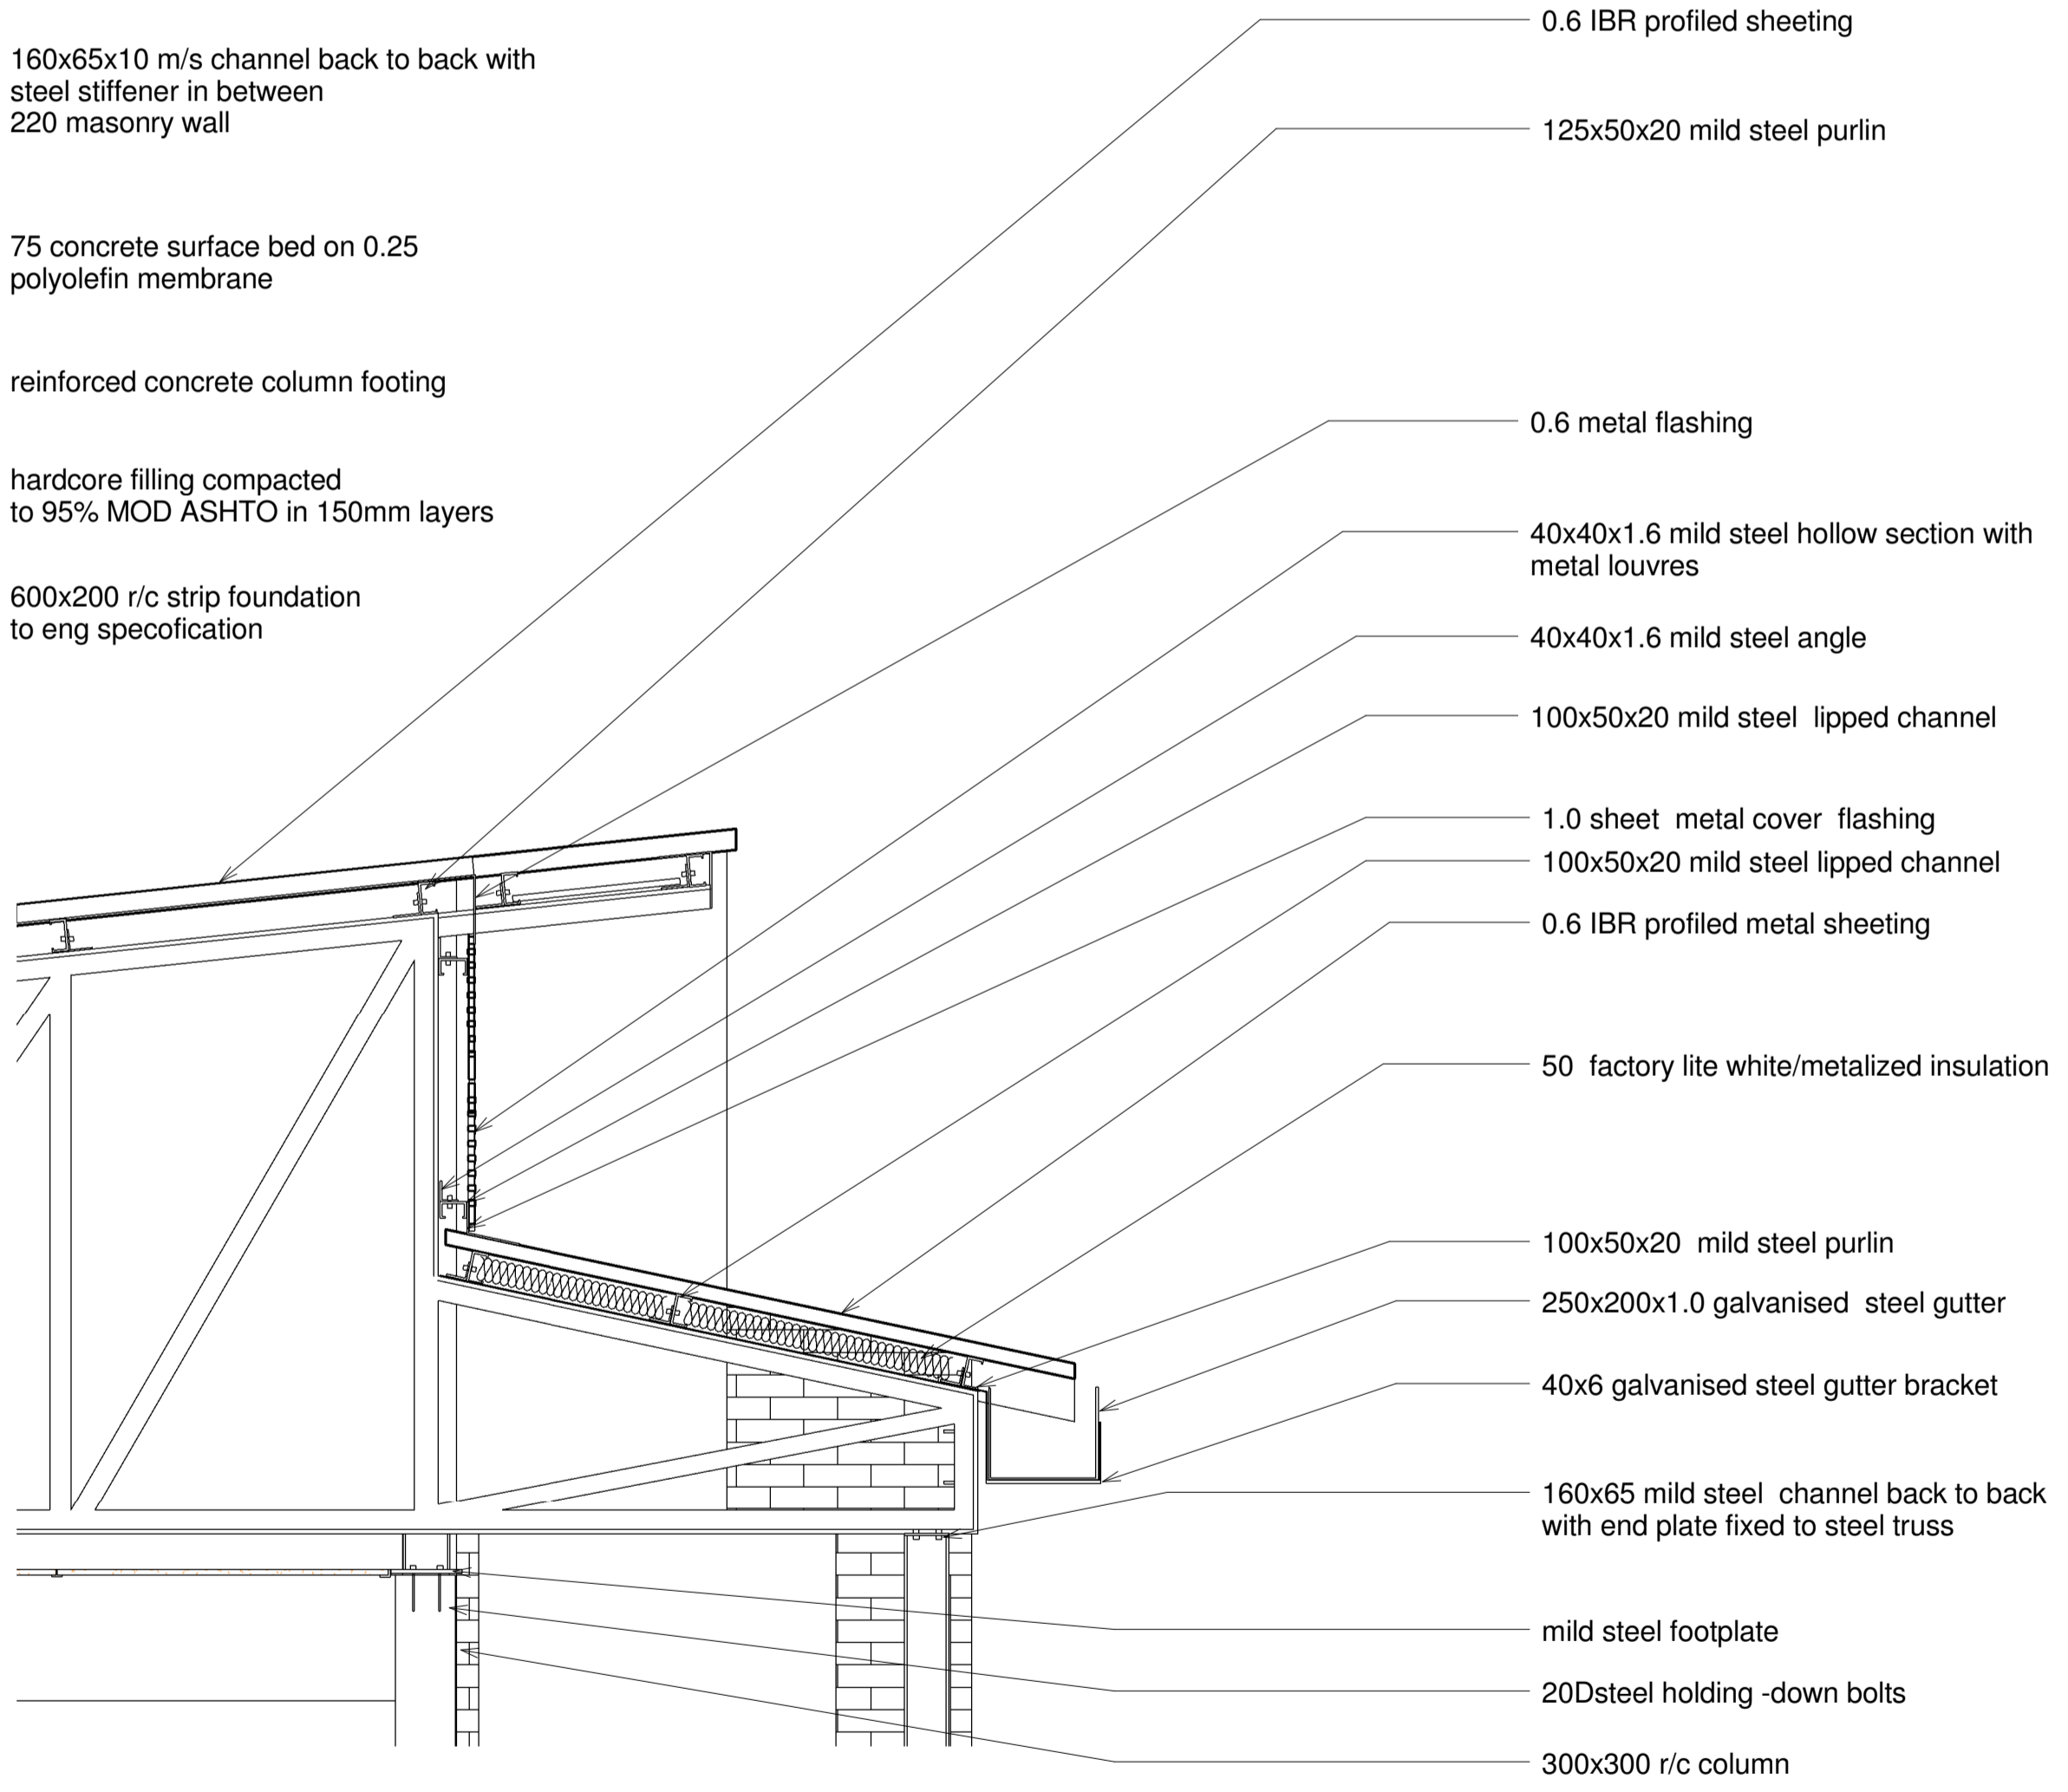

Detail C-2 (roof detail)