

[9]



[chapter 9] design resolution



[Fig. 167] North West perspective







[Fig. 168] North Elevation [Restore]



[Fig. 169] North West perspective [Restore]

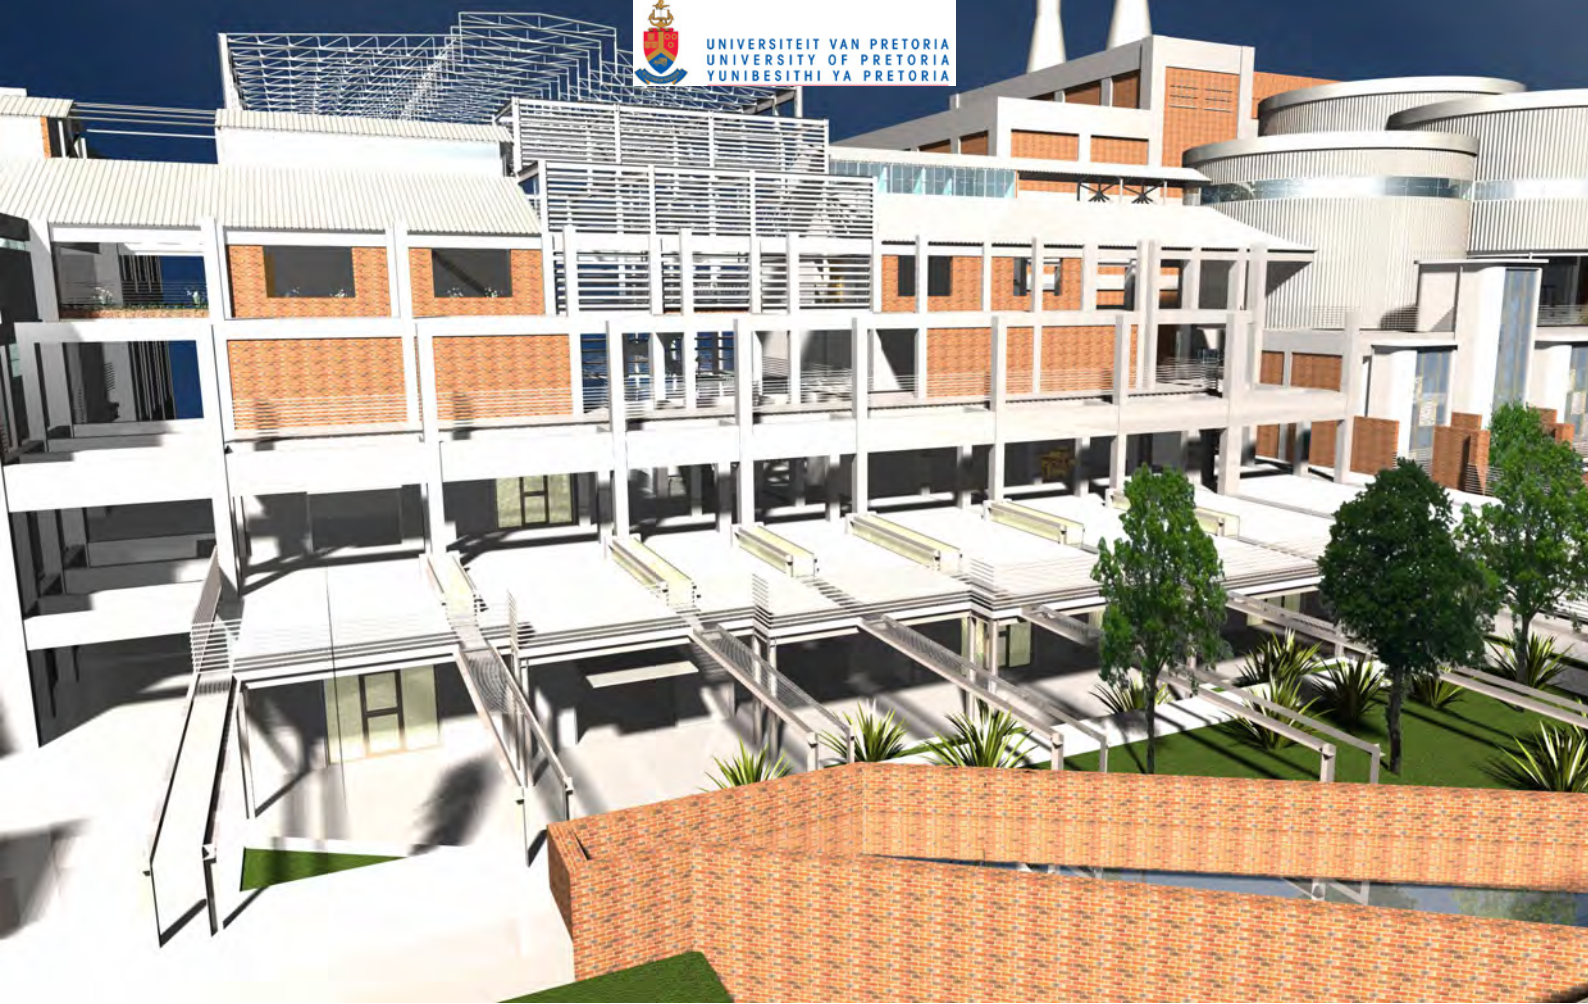

[Fig. 170] Western perspective [Integrate]

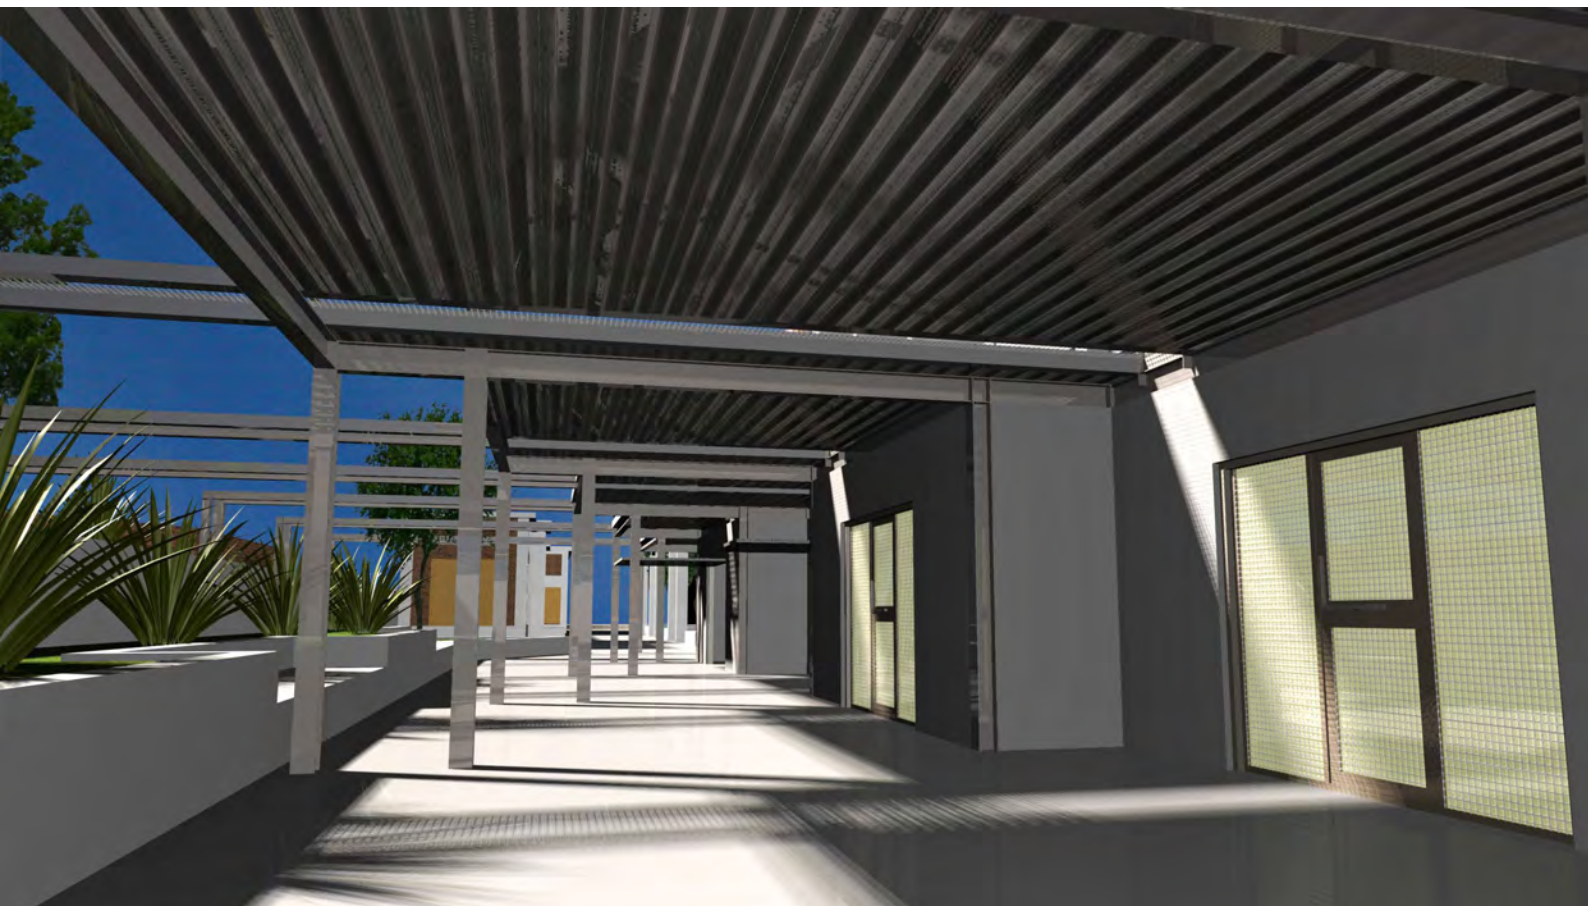


[Fig. 171] Perspective view of ground floor workshops [Integrate]



[Fig. 172] South Elevation [Intervene]



[Fig. 173] North Western perspective of the Artits' Studio and Arts and Crafts Gallery [Intervene]

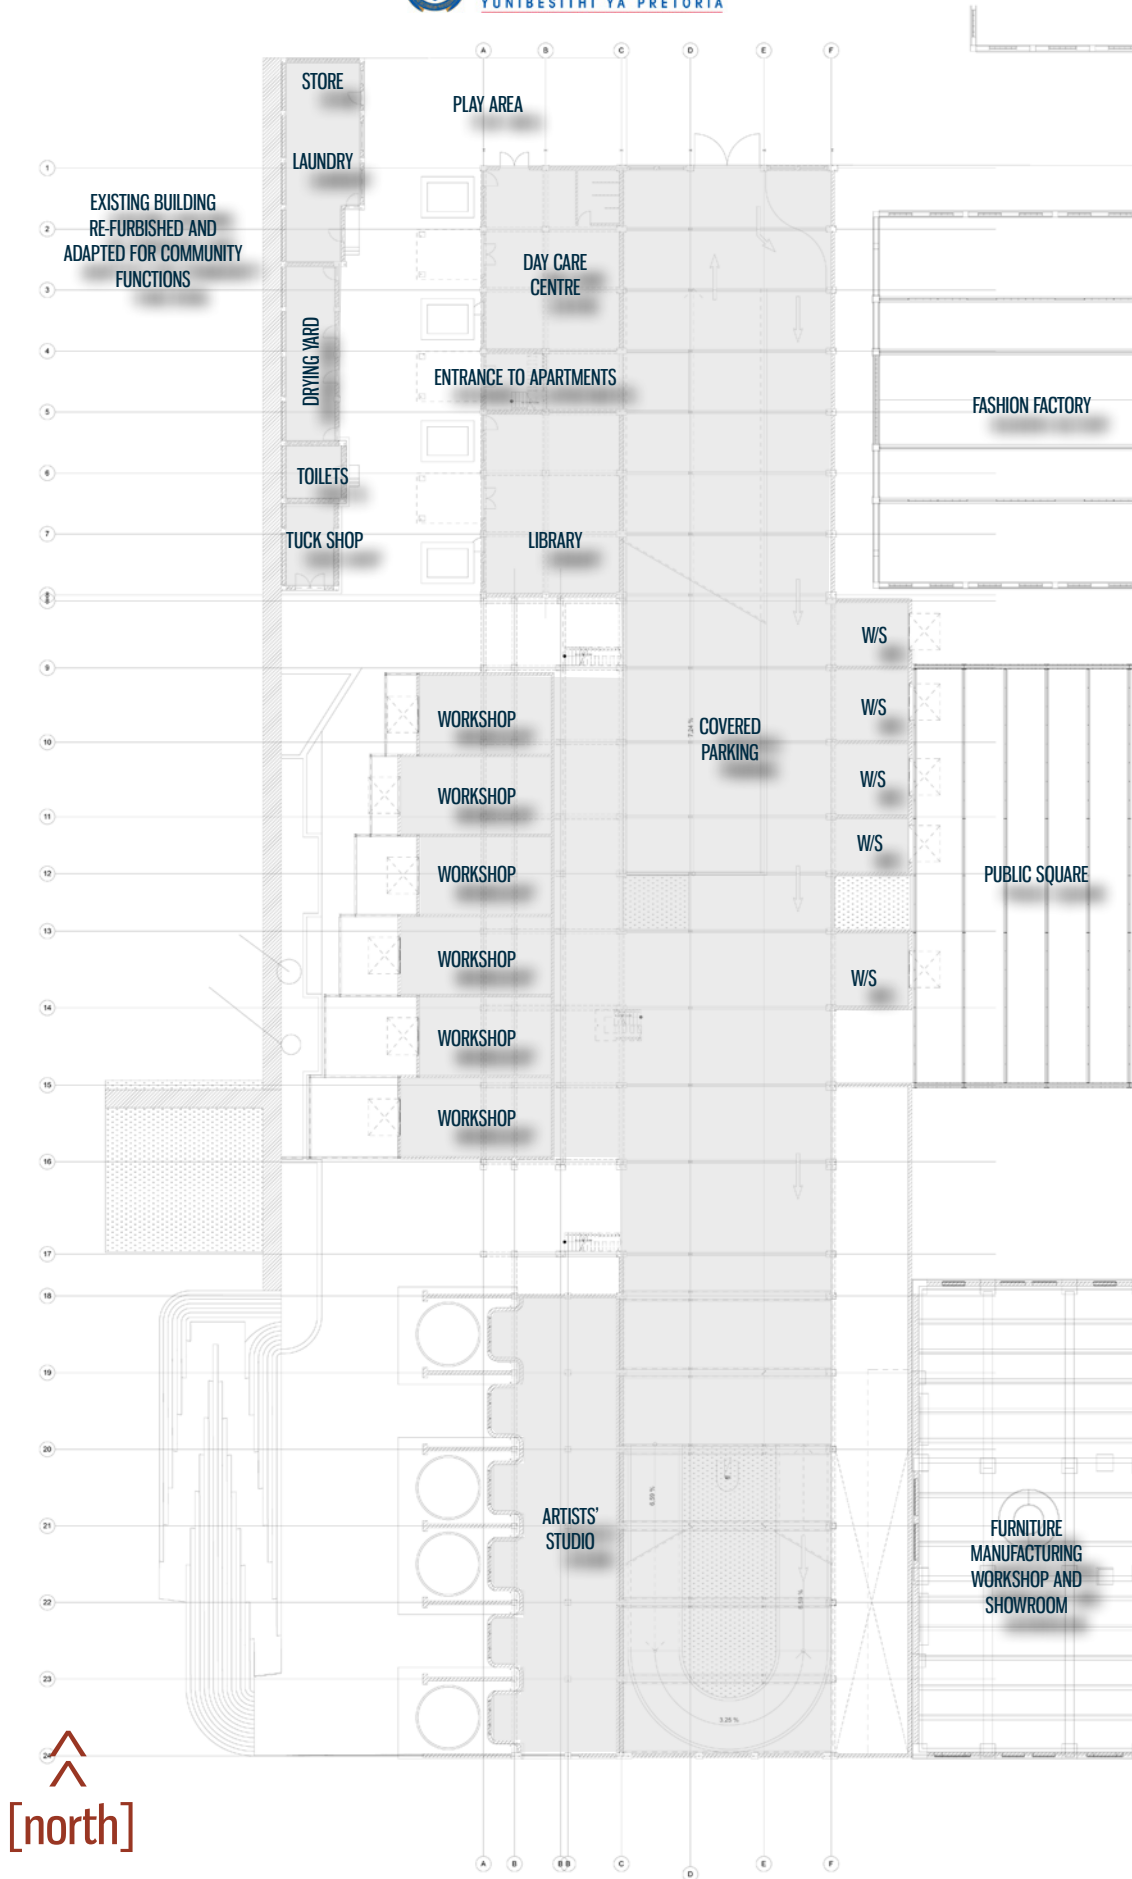

[Fig. 174] Ground Floor Plan (Not to scale)




[Fig. 175] First Floor Plan (Not to scale)



[Fig. 176] Second Floor Plan (Not to scale)



[Fig. 177] Third Floor Plan (Not to scale)

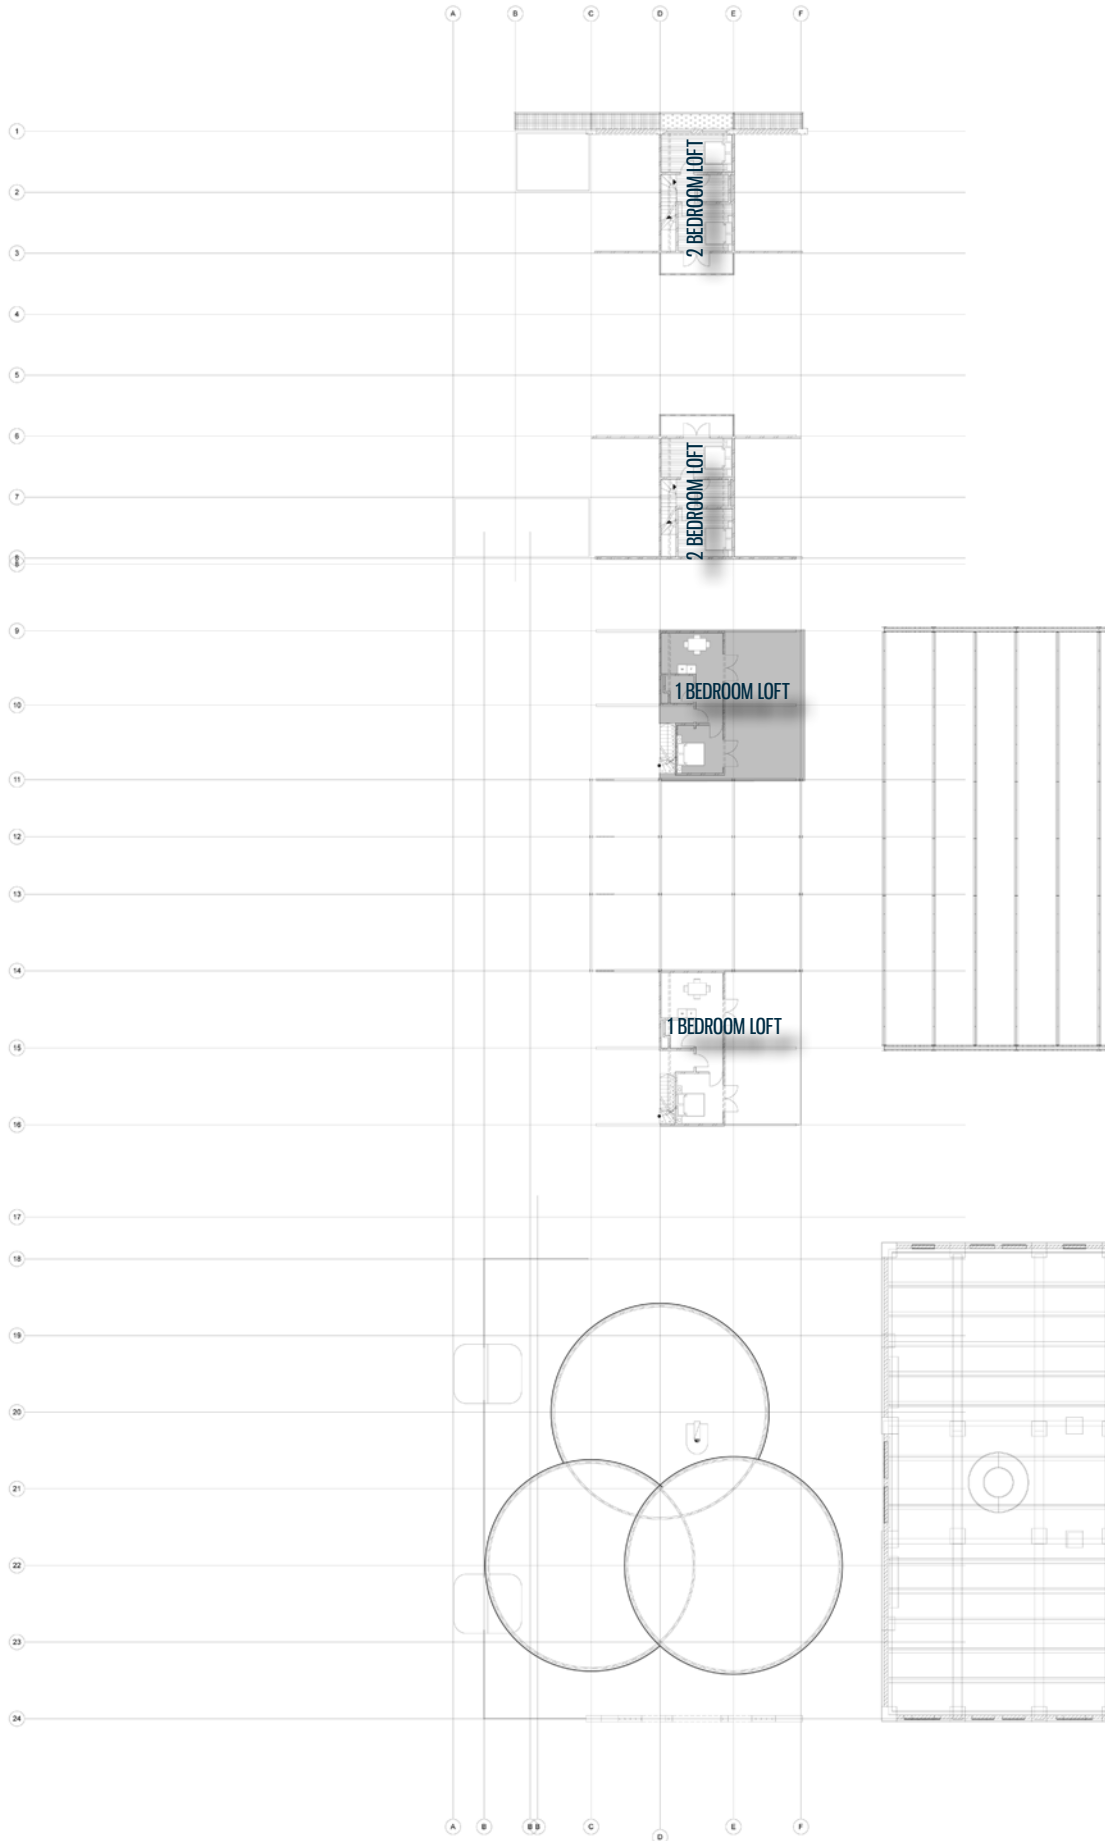

[Fig. 178] Loft Level Plan (Not to scale)



[Fig. 179] Western Perspective

