


technical drawings

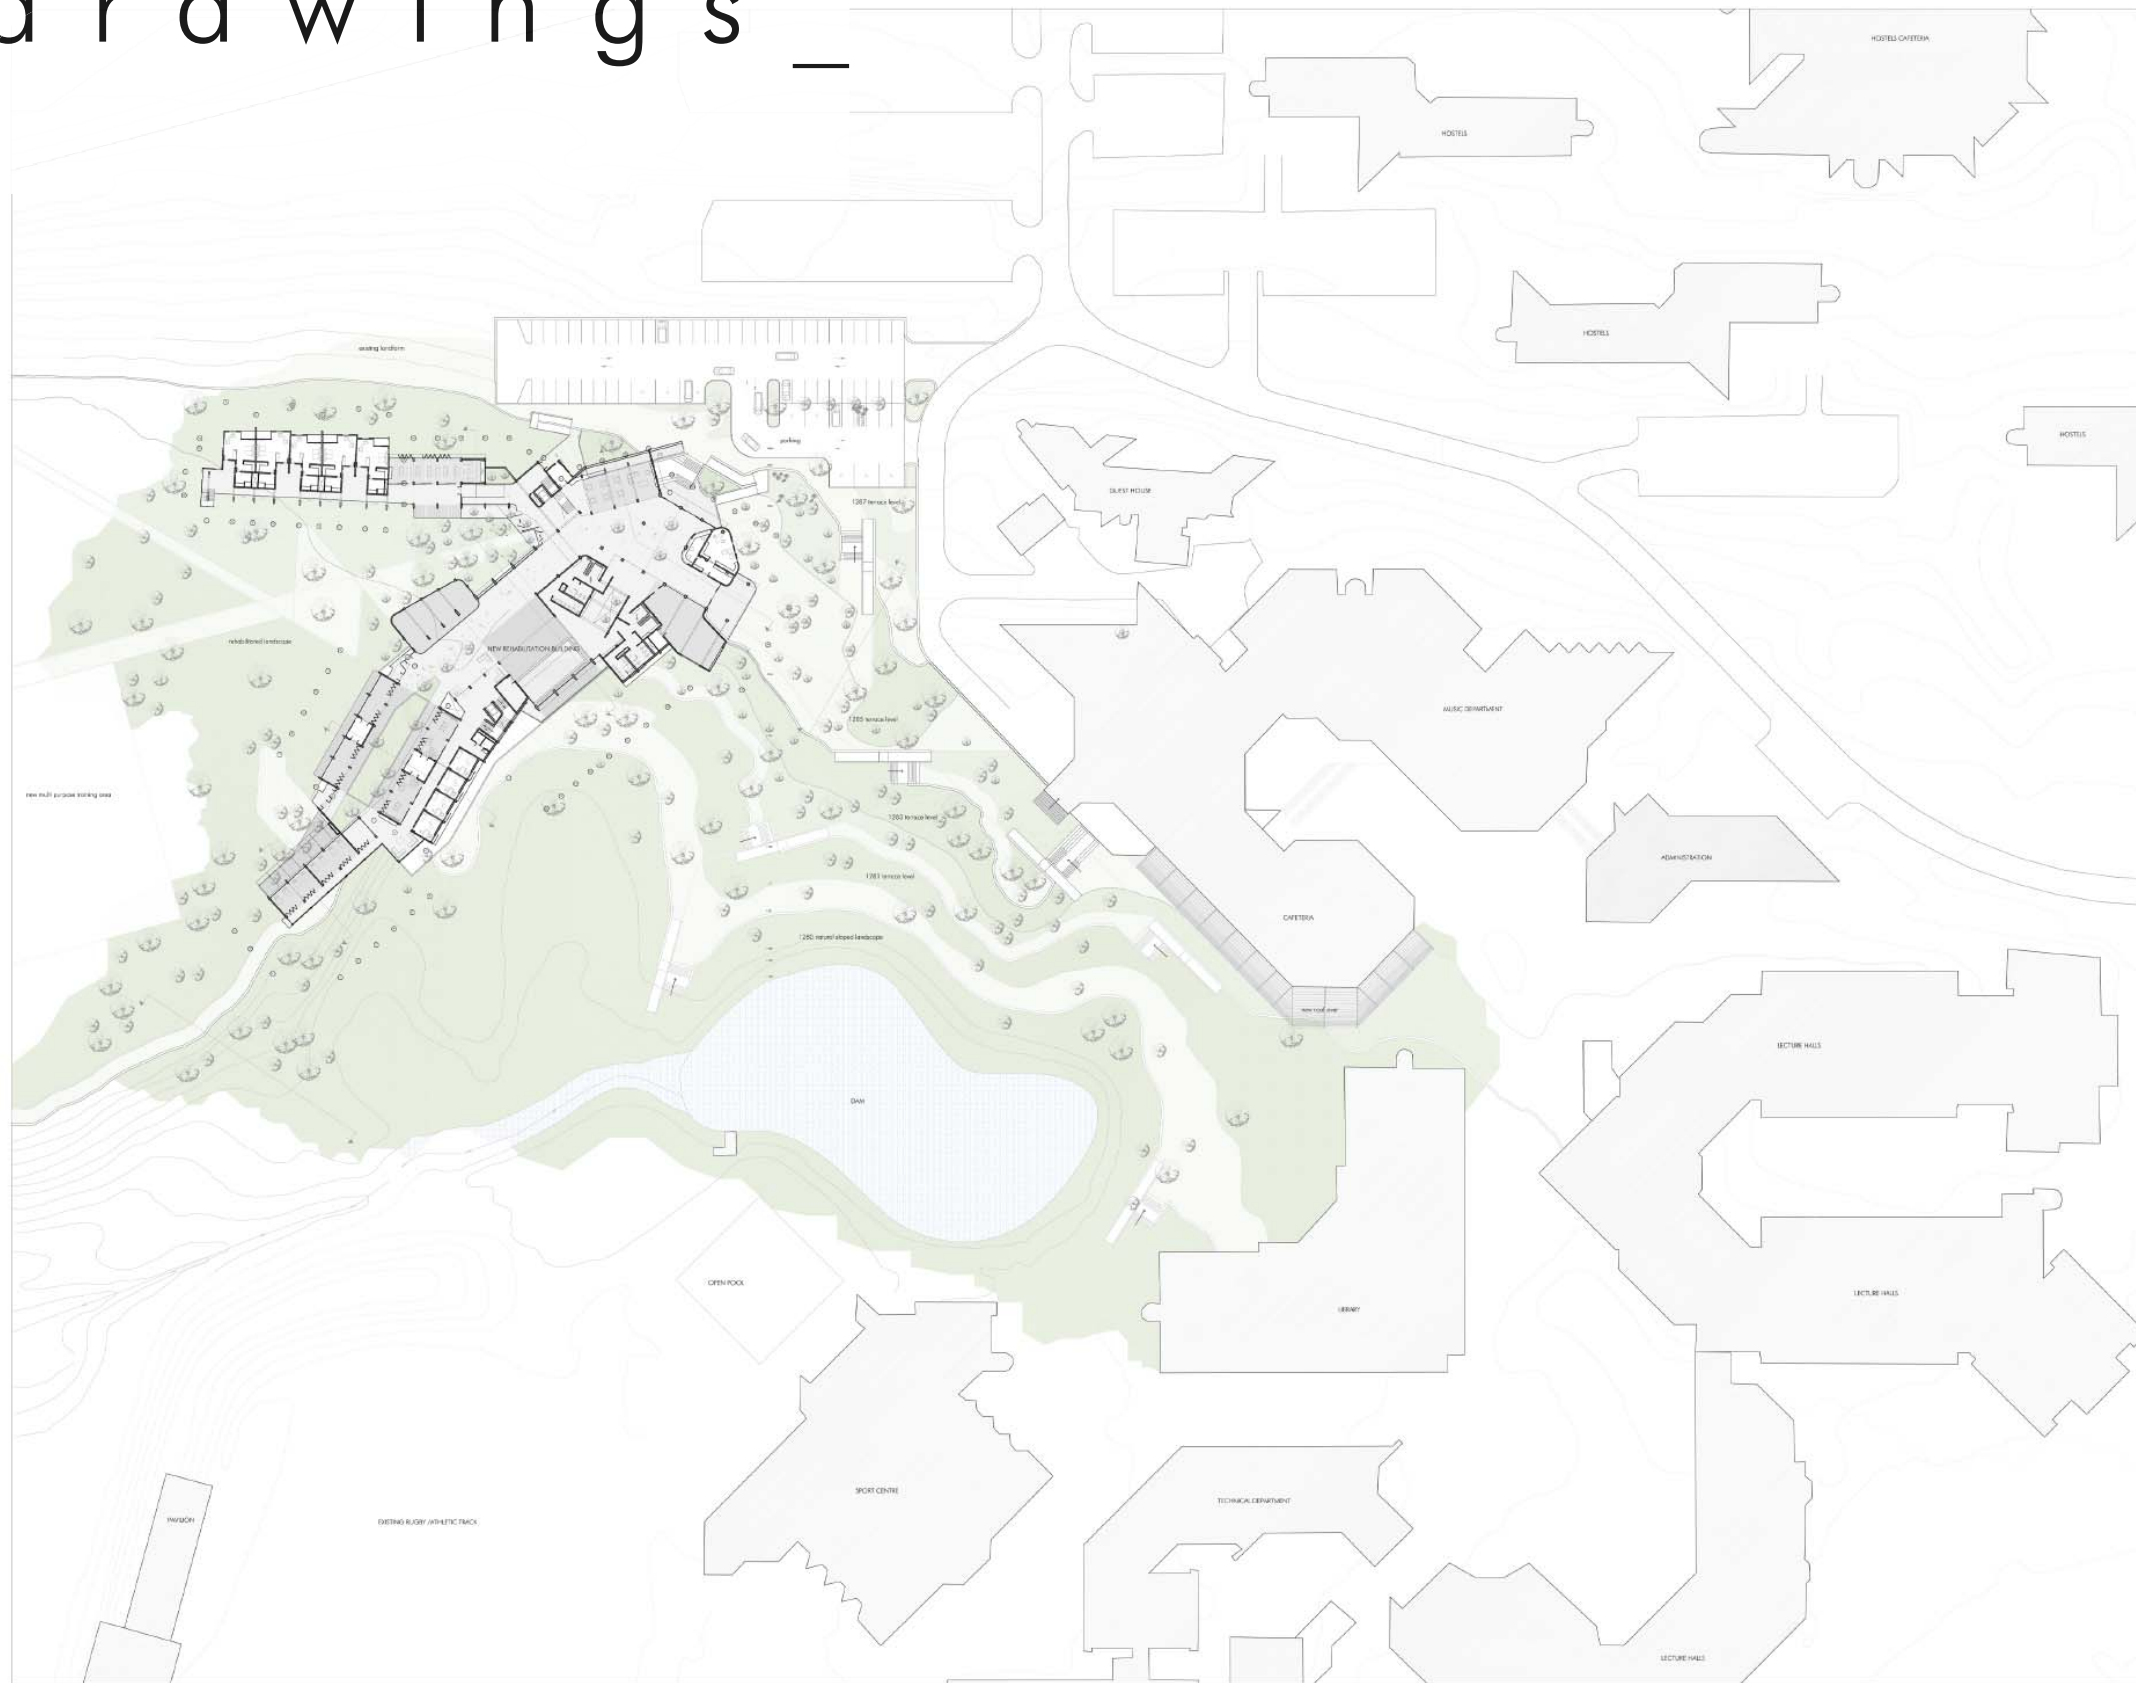

site plan not to scale

site plan
N

figure 10.1



basement plan not to scale

basement floor plan

figure 10.2



ground floor plan


figure 10.3



first floor plan not to scale

first floor plan


figure 10.4

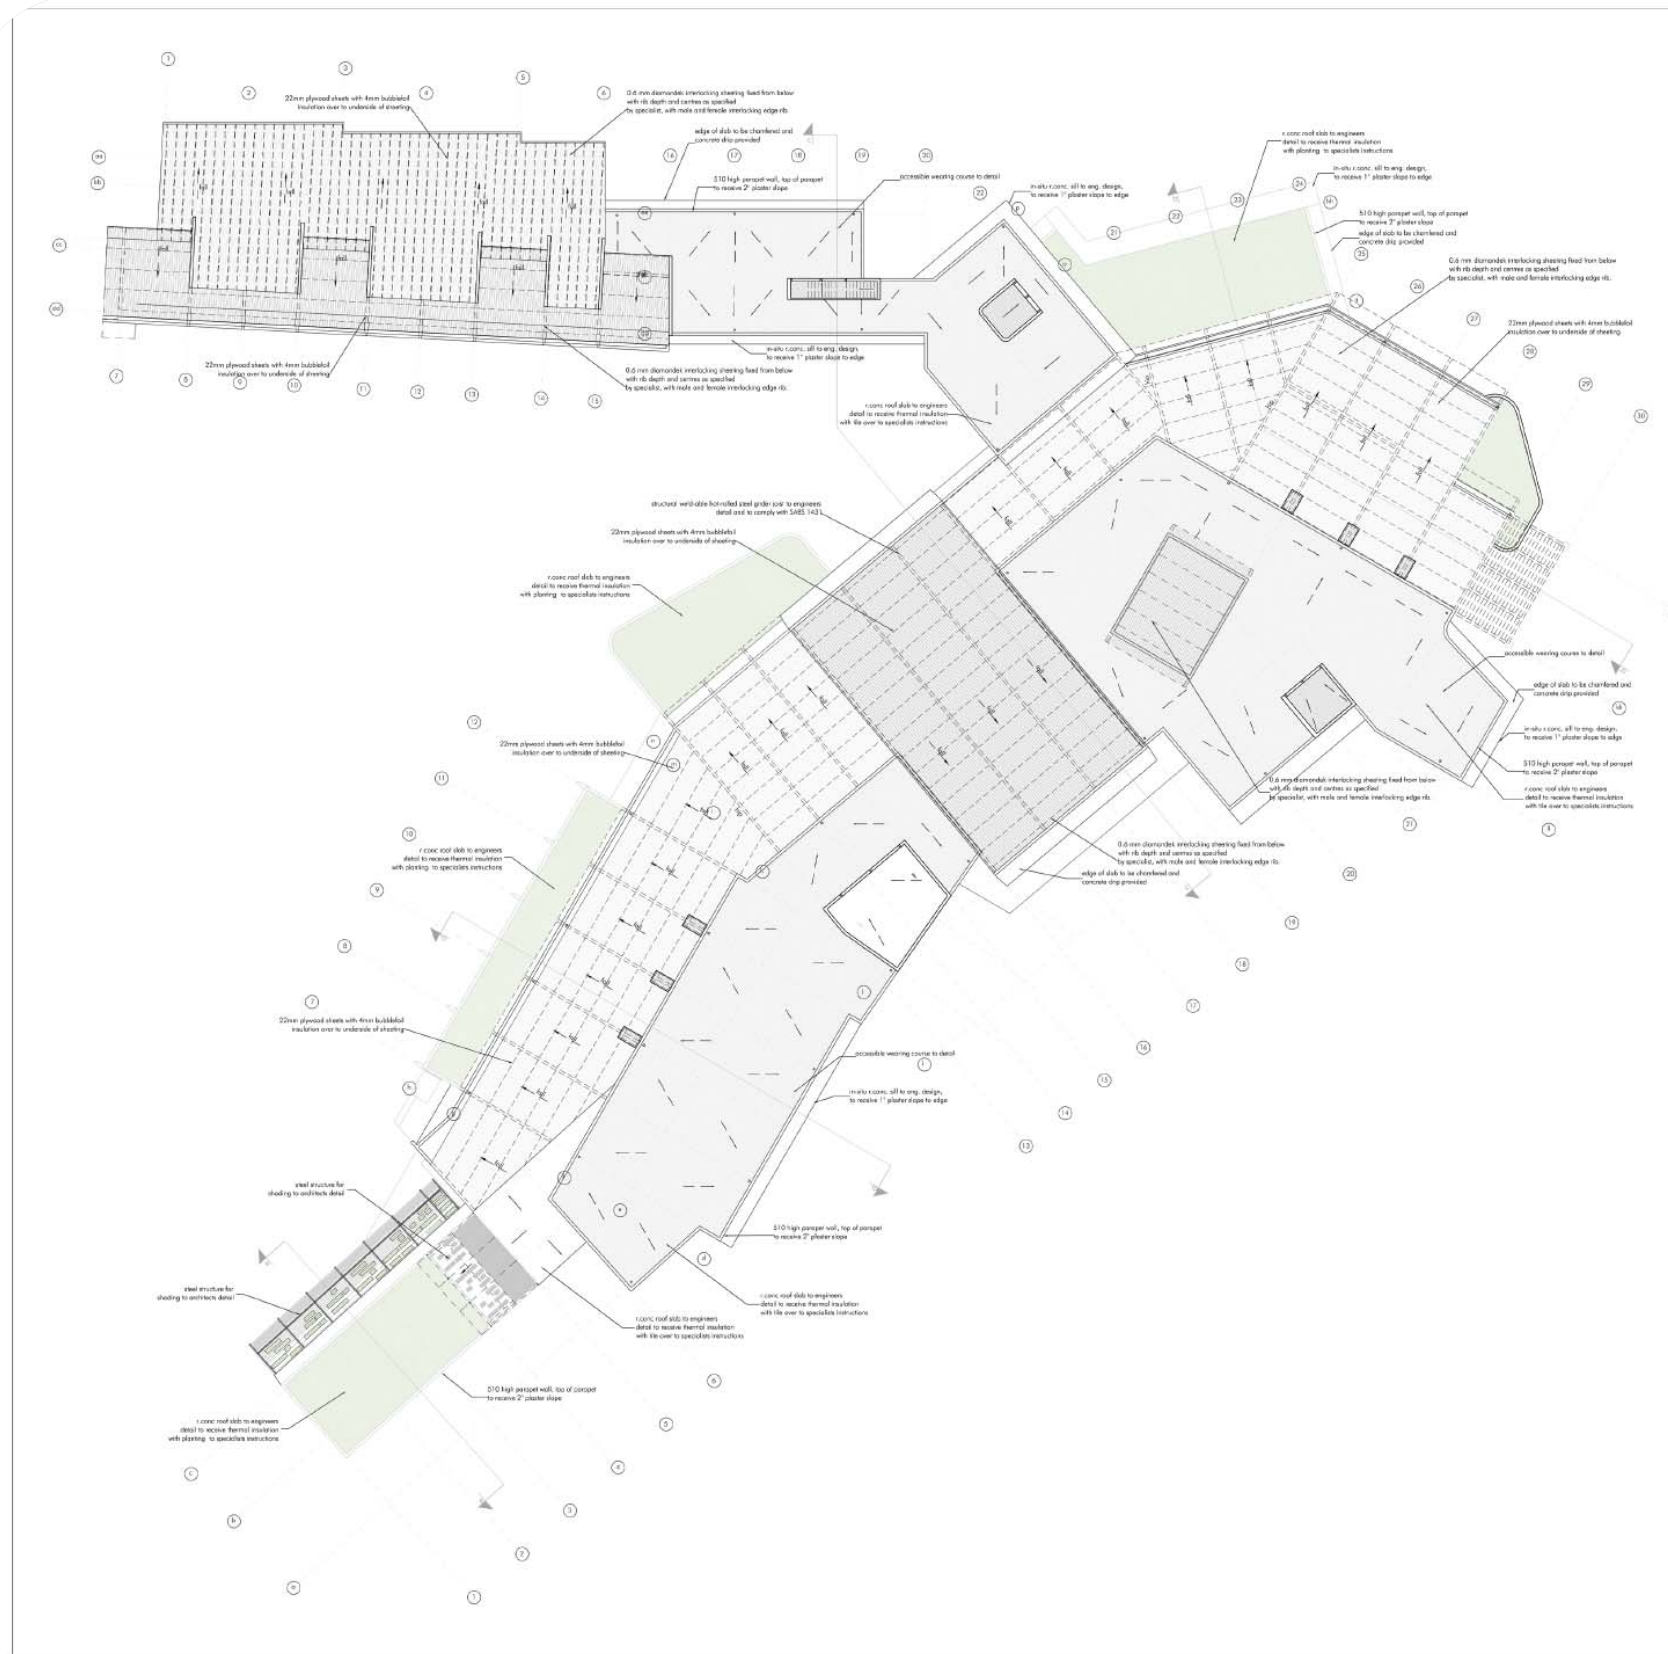

roof plan
N

figure 10.5


figure 10.6

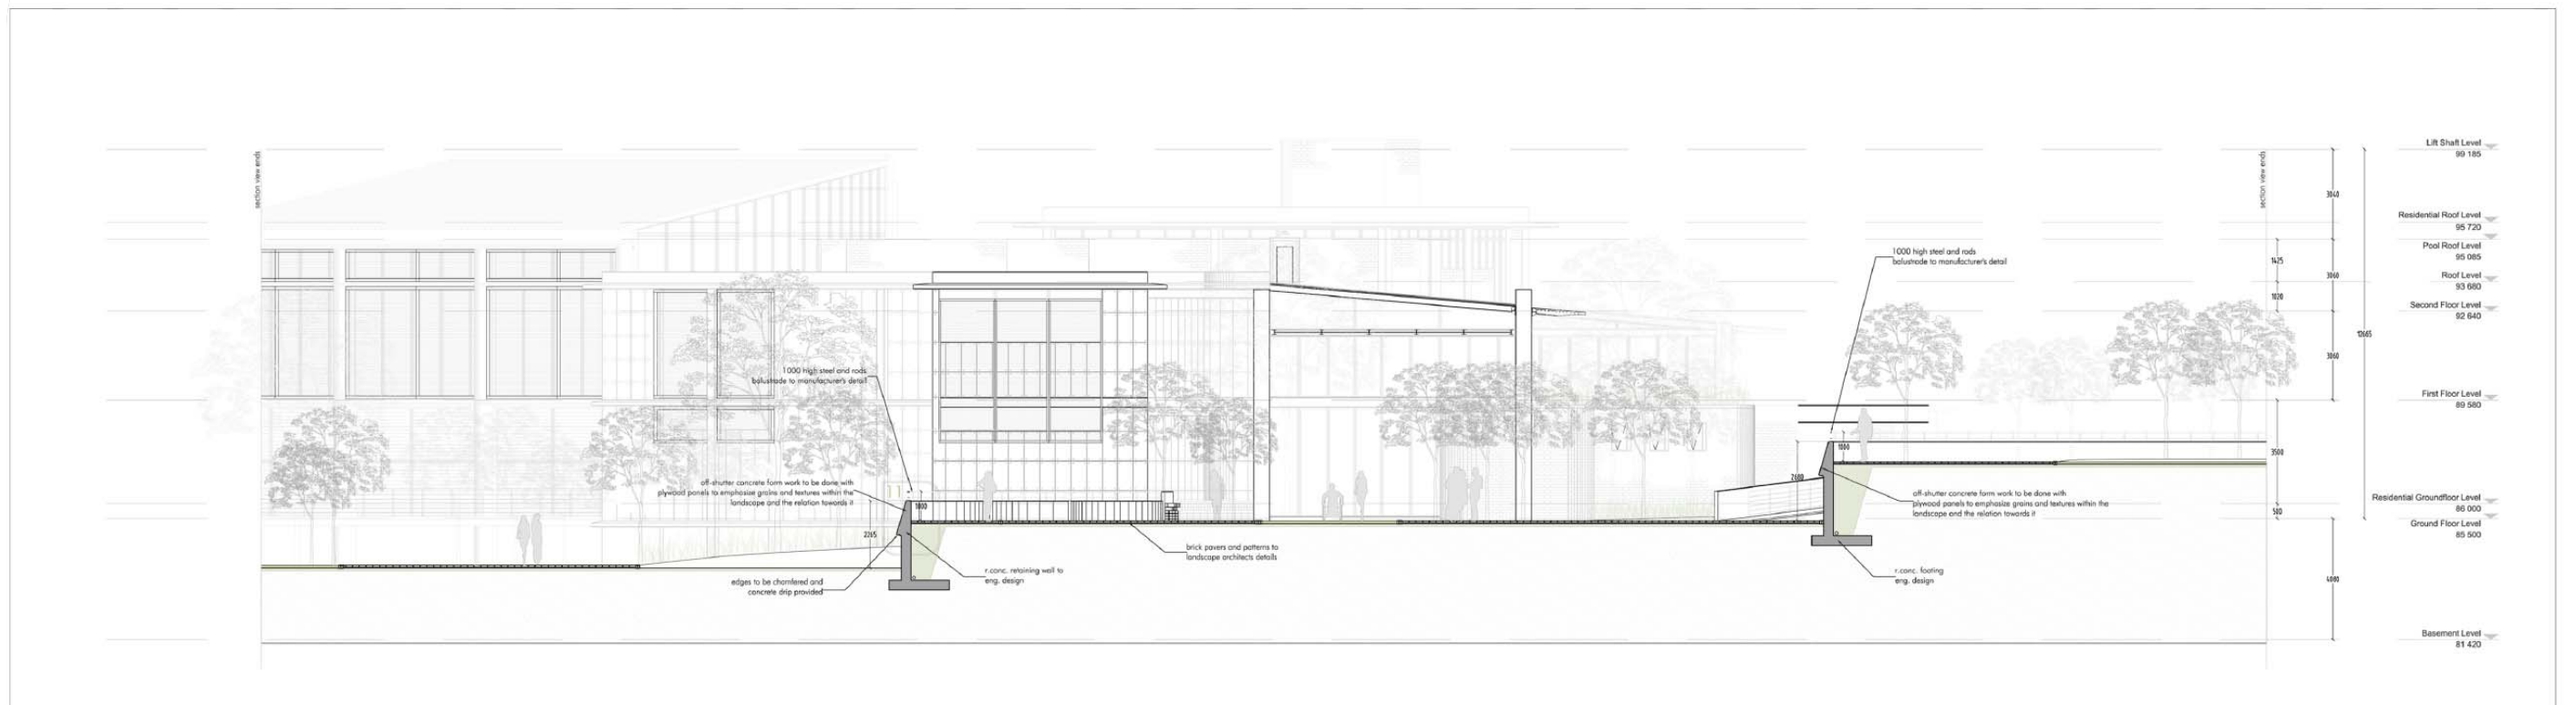

section a-a

section a-a not to scale


figure 10.7

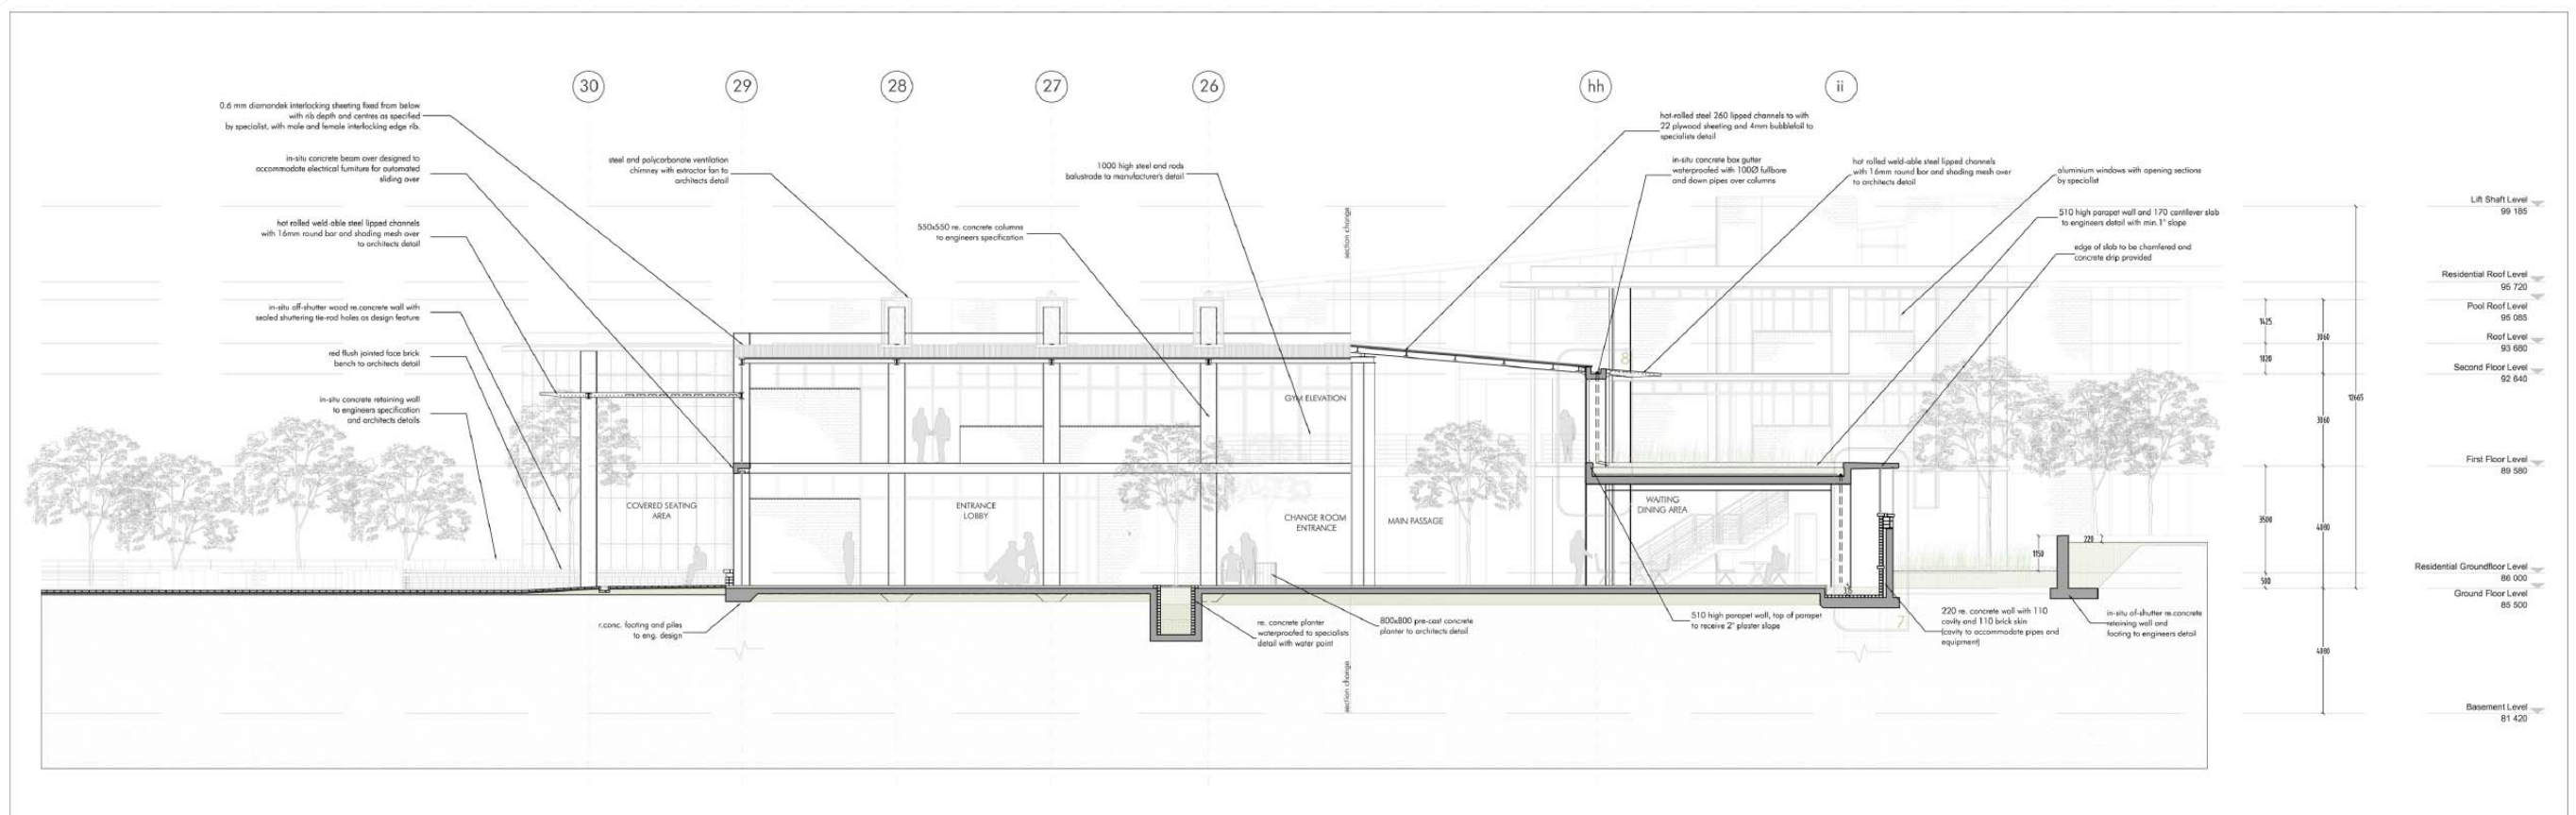

section b-b

section b-b not to scale


figure 10.8

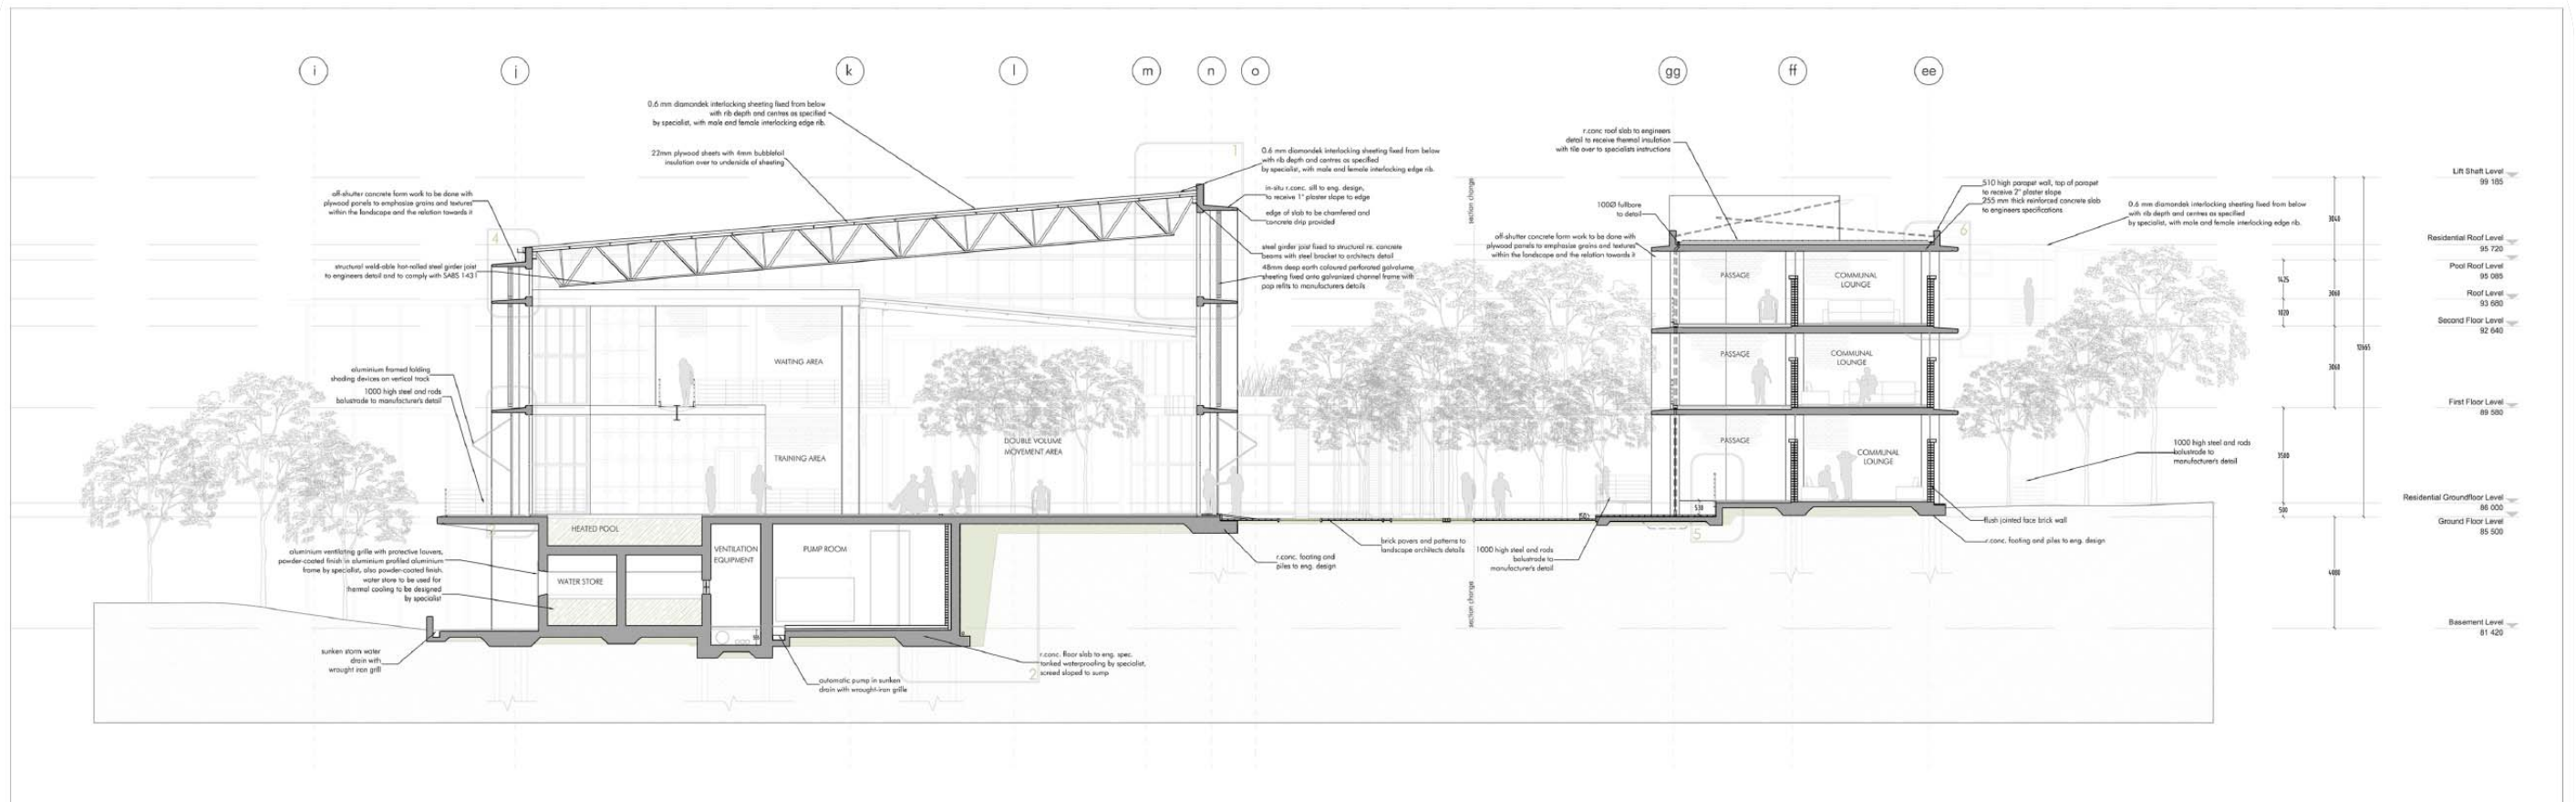

section c-c

section C-C not to scale

figure 10.9

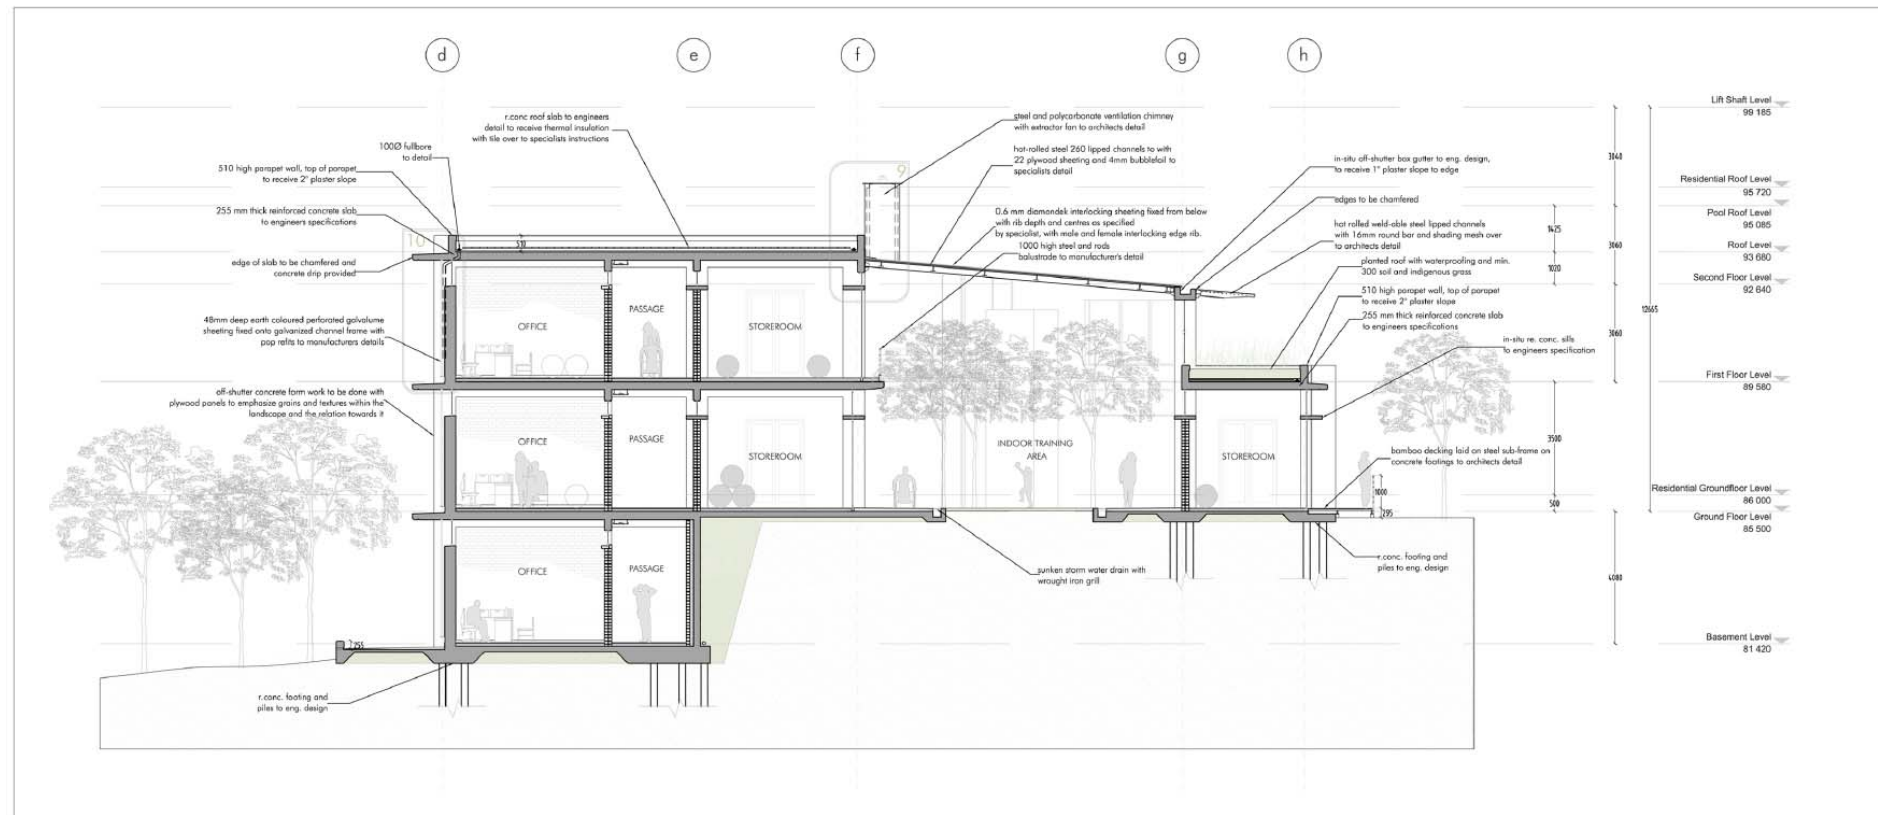


section d-d



section d-d not to scale

figure 10.10

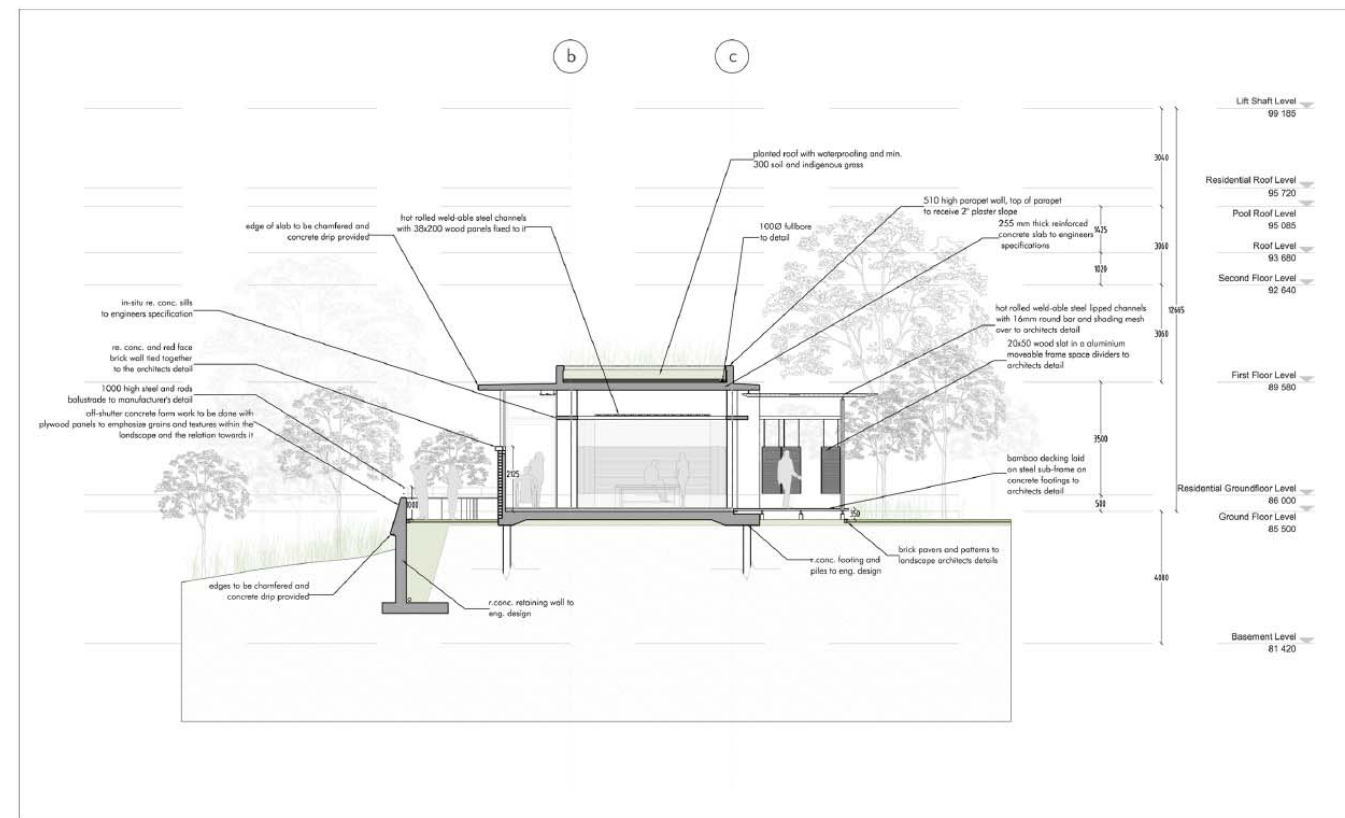


section e-e

section e-e not to scale

figure 10.11

section f-f not to scale

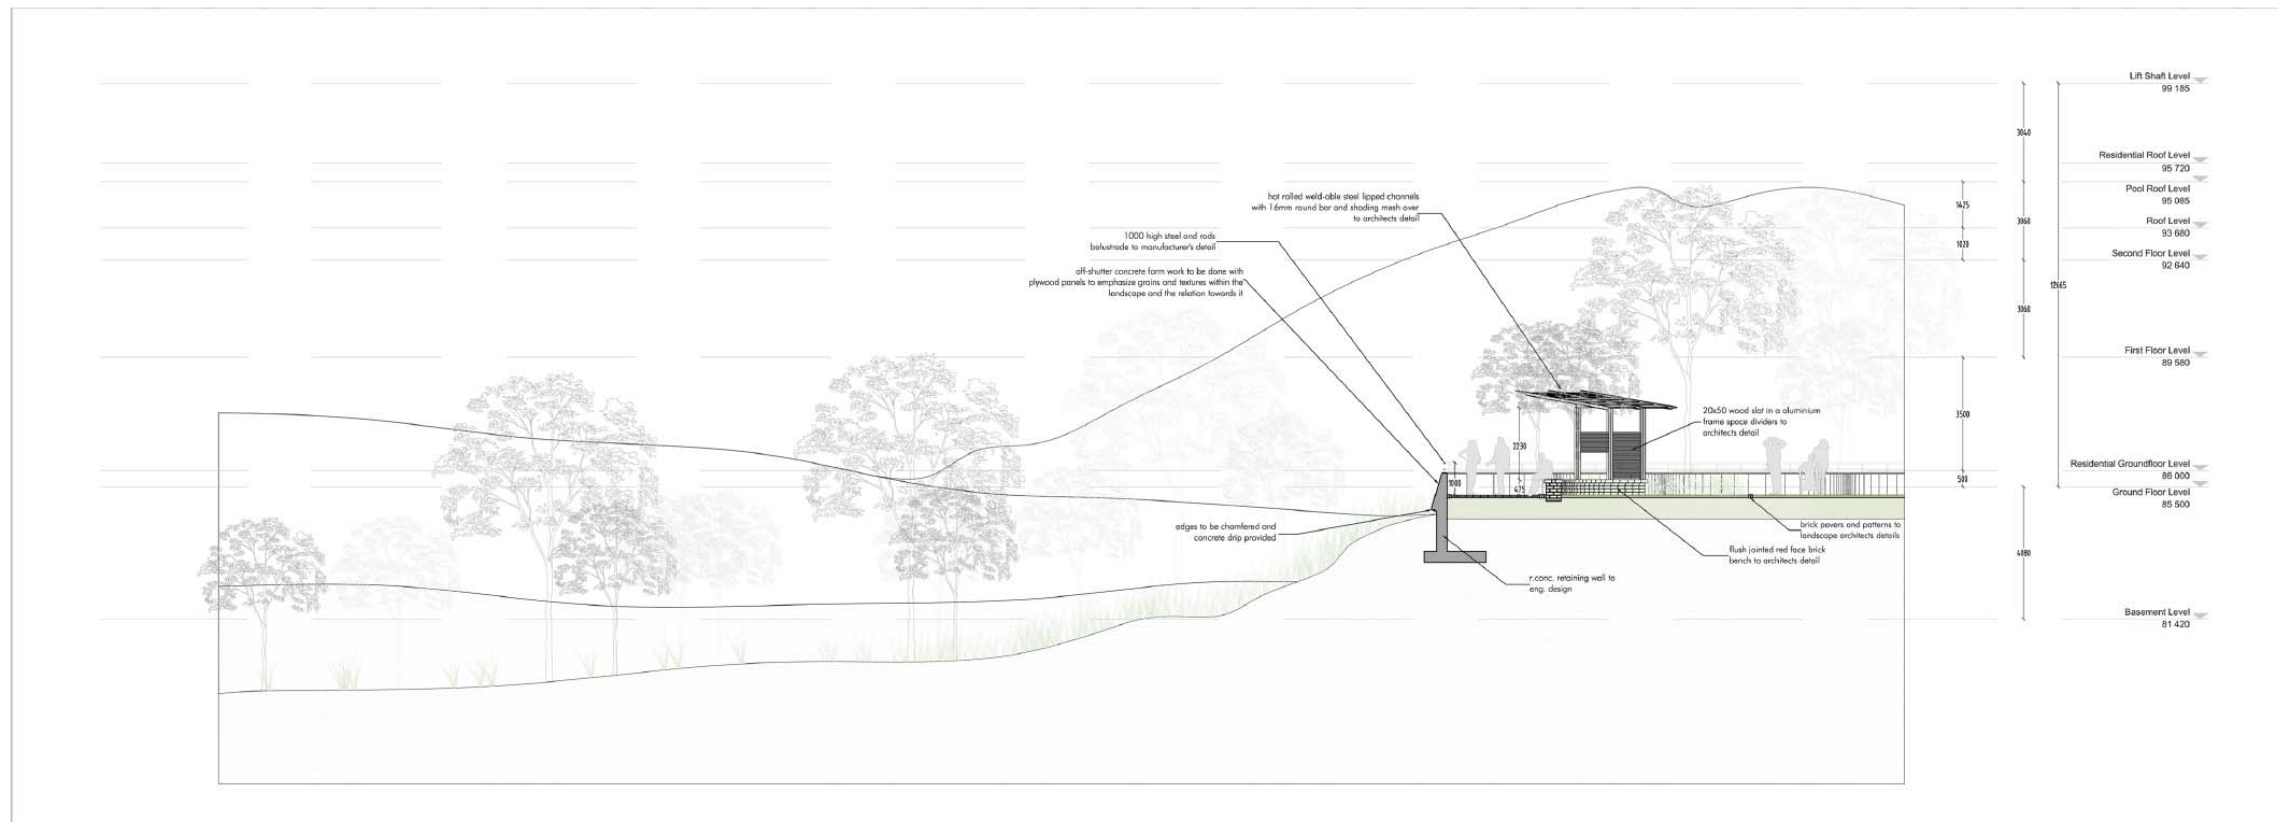

section f-f



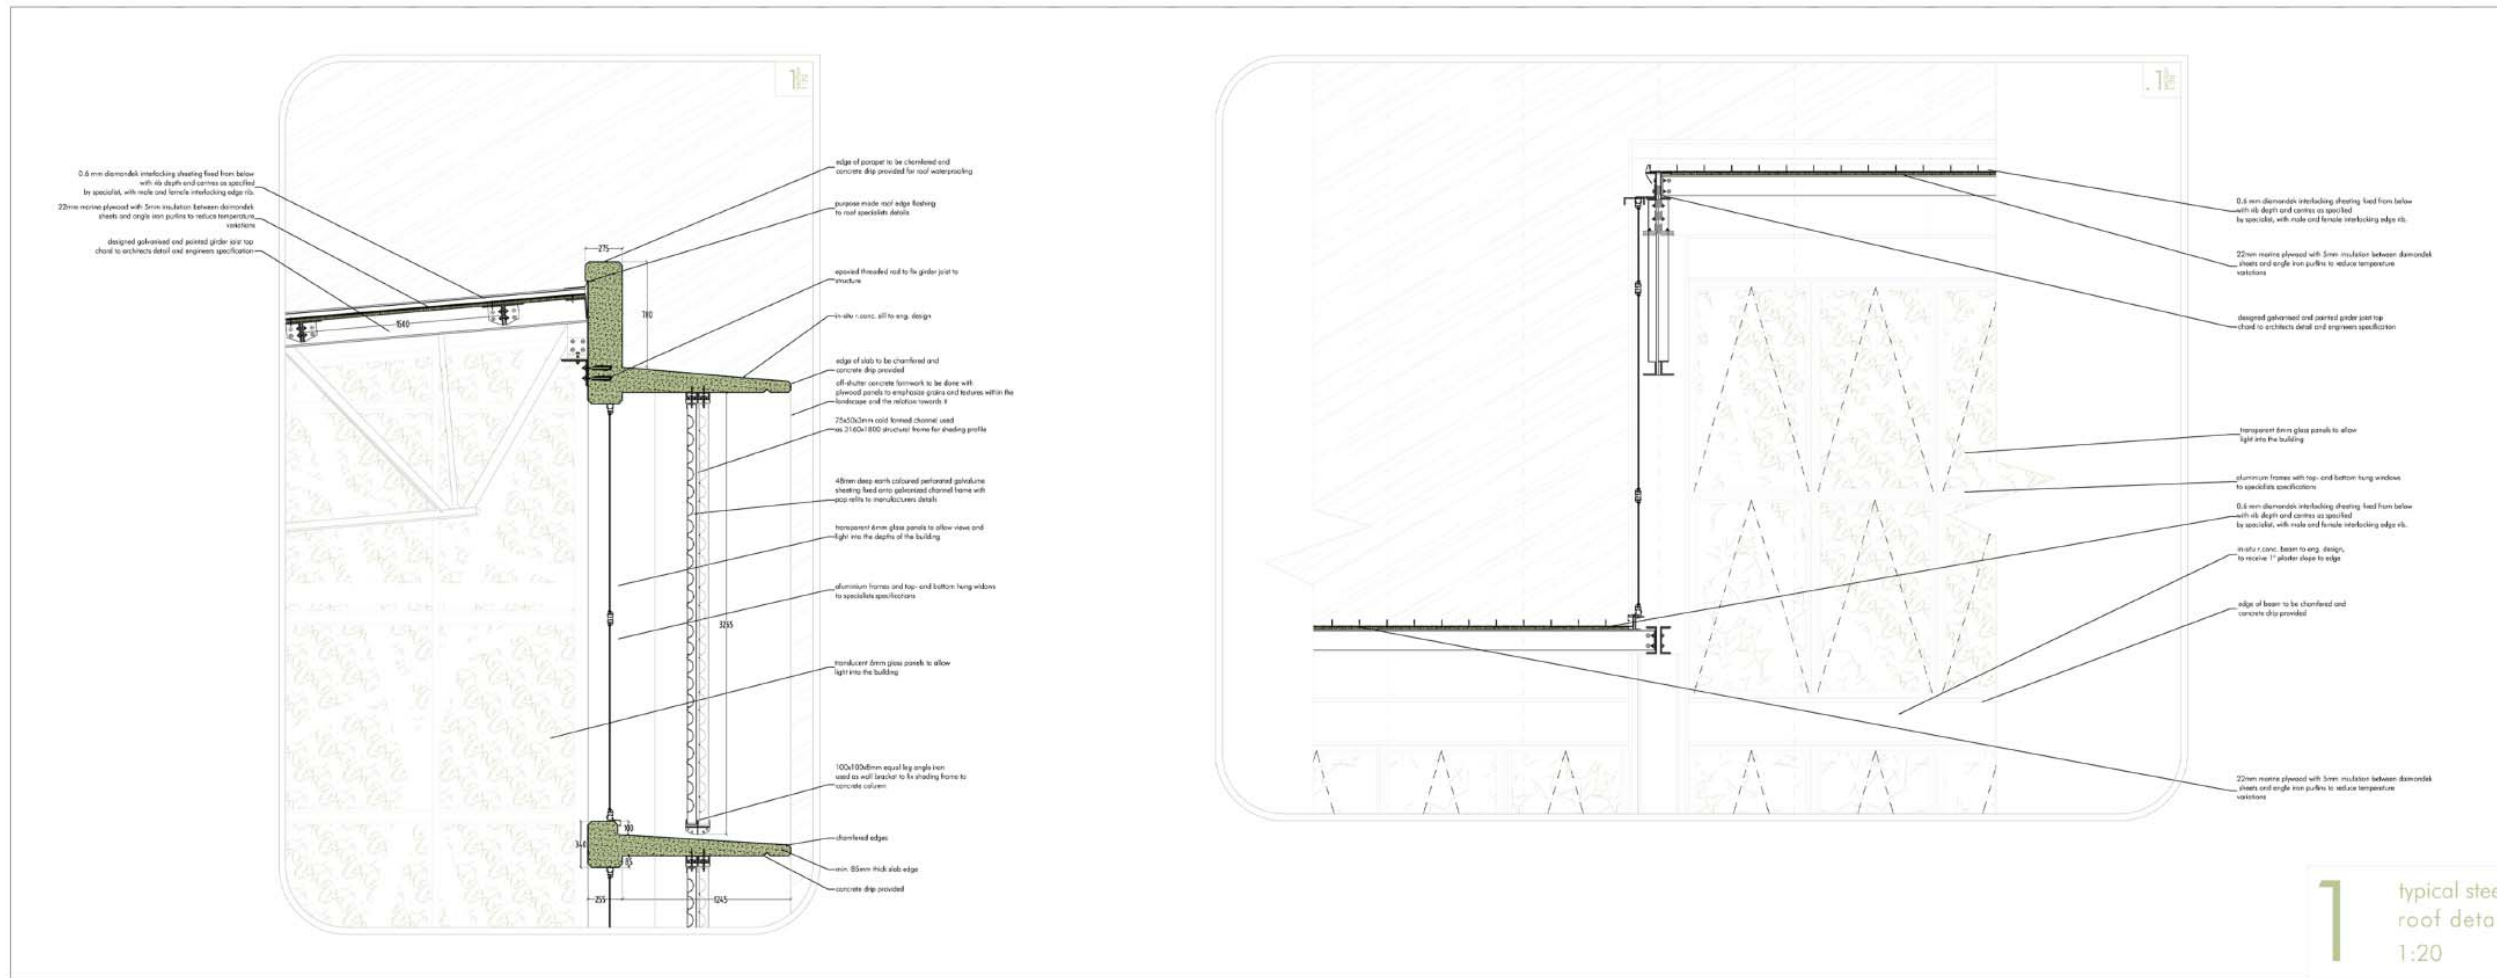


figure 10.12

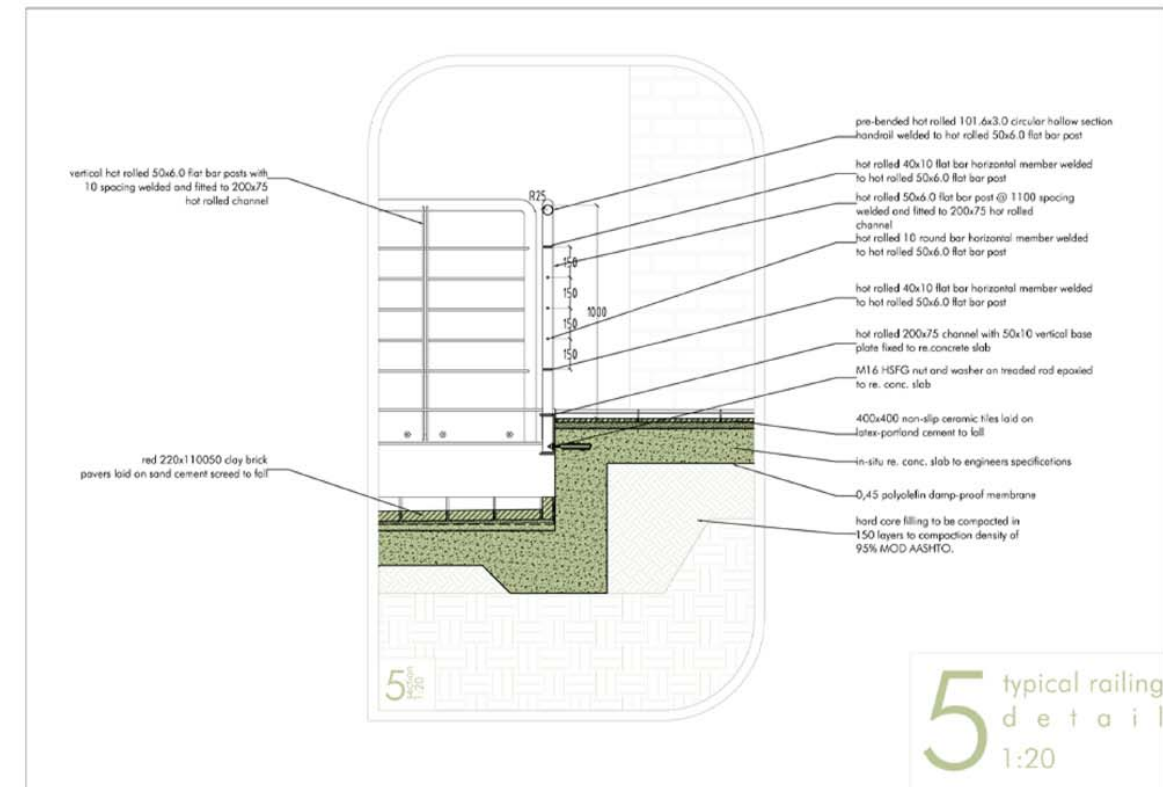
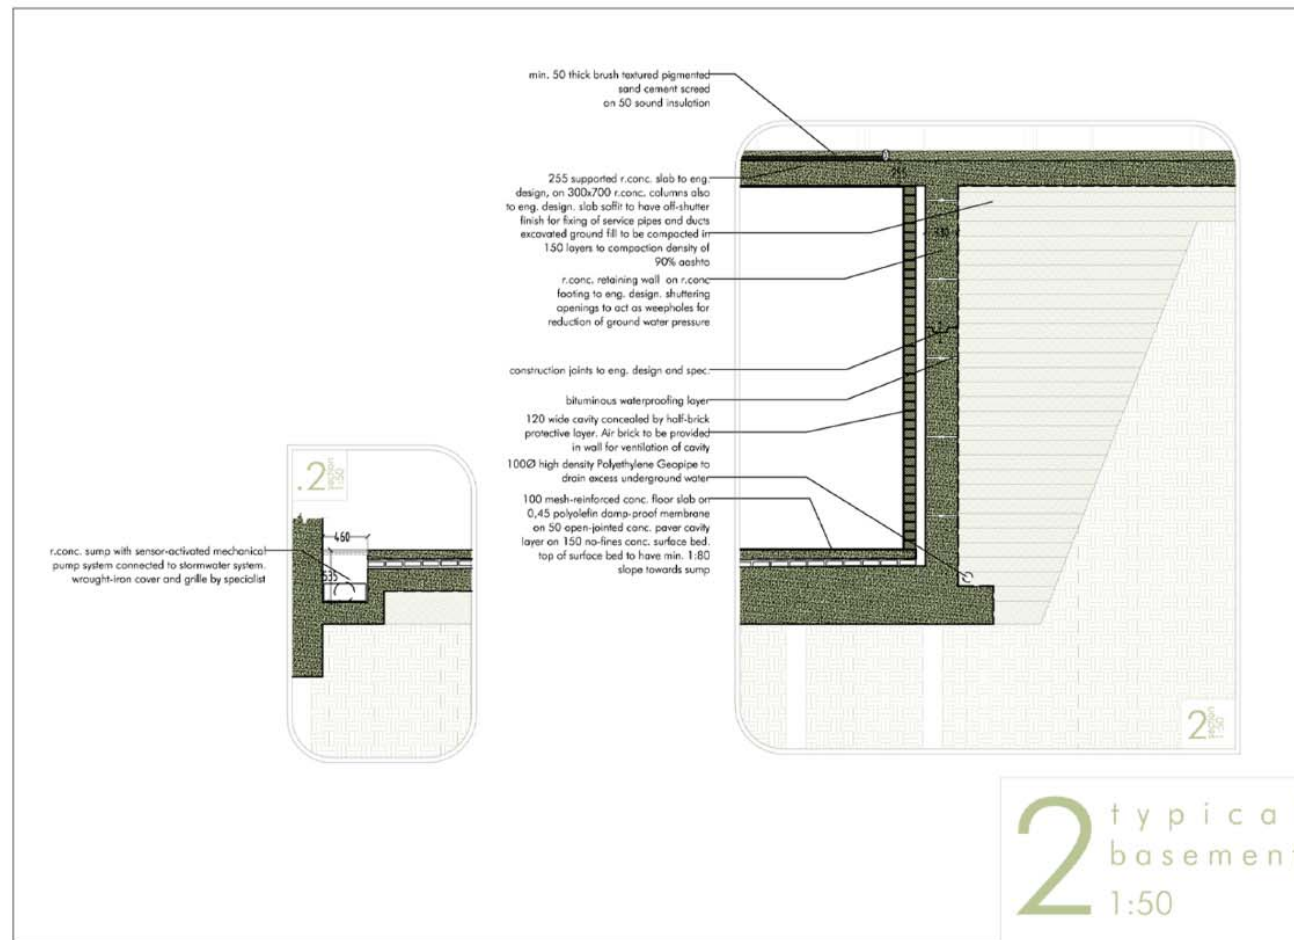


figure 10.13

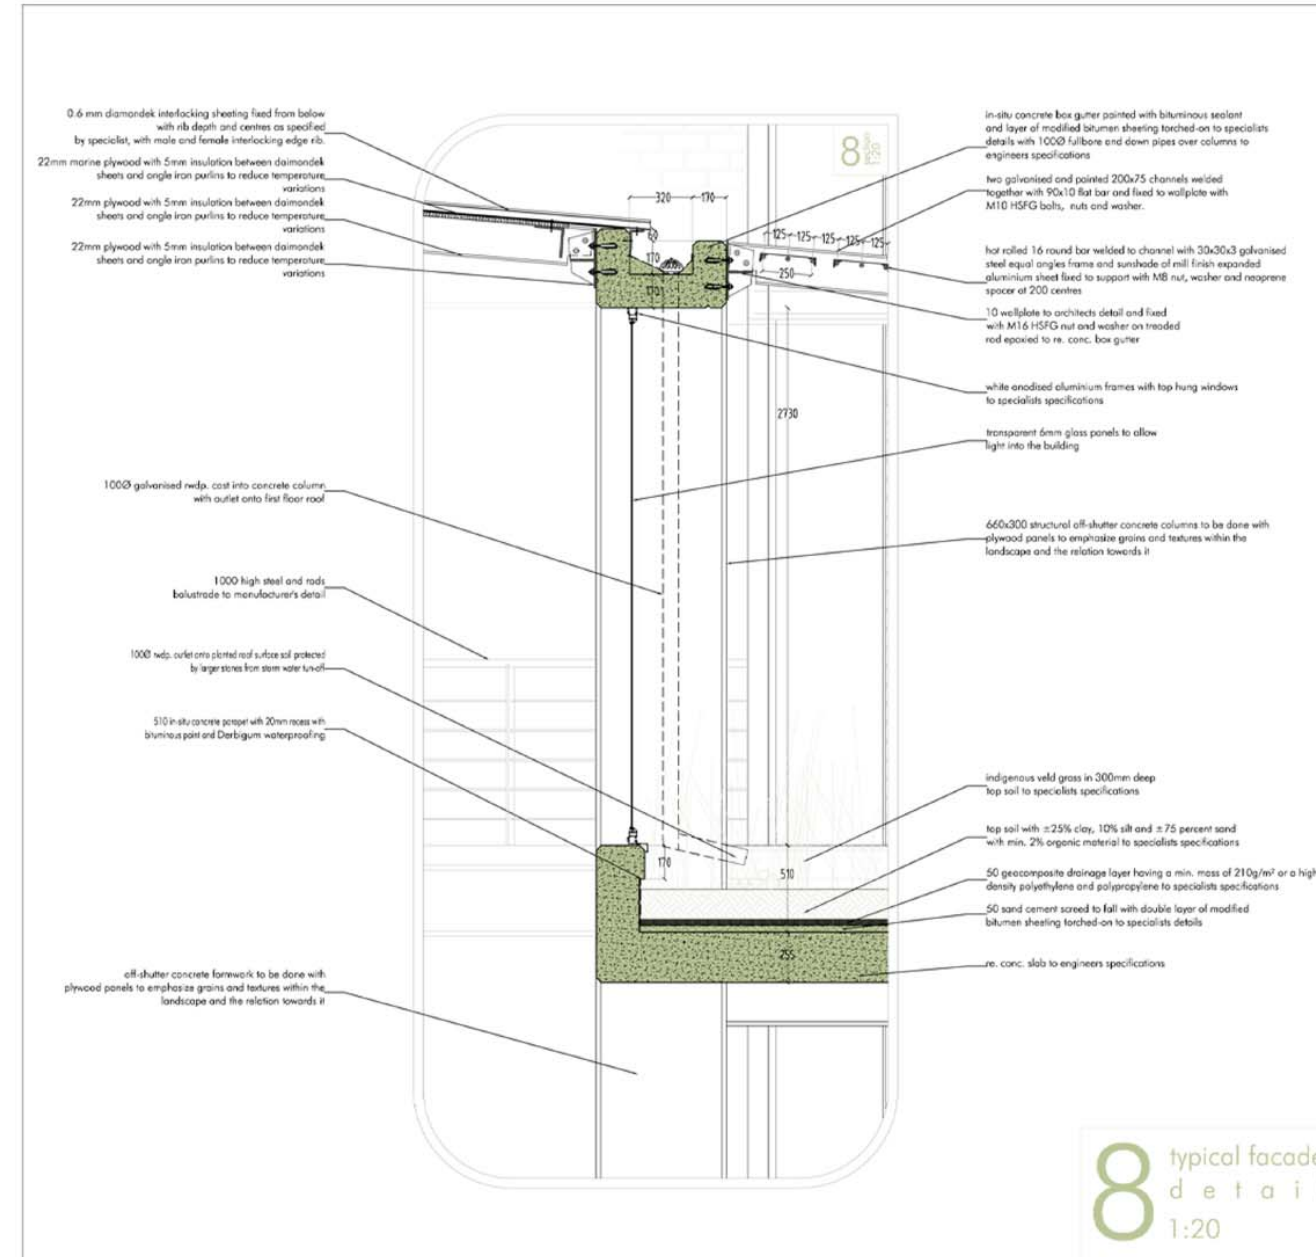
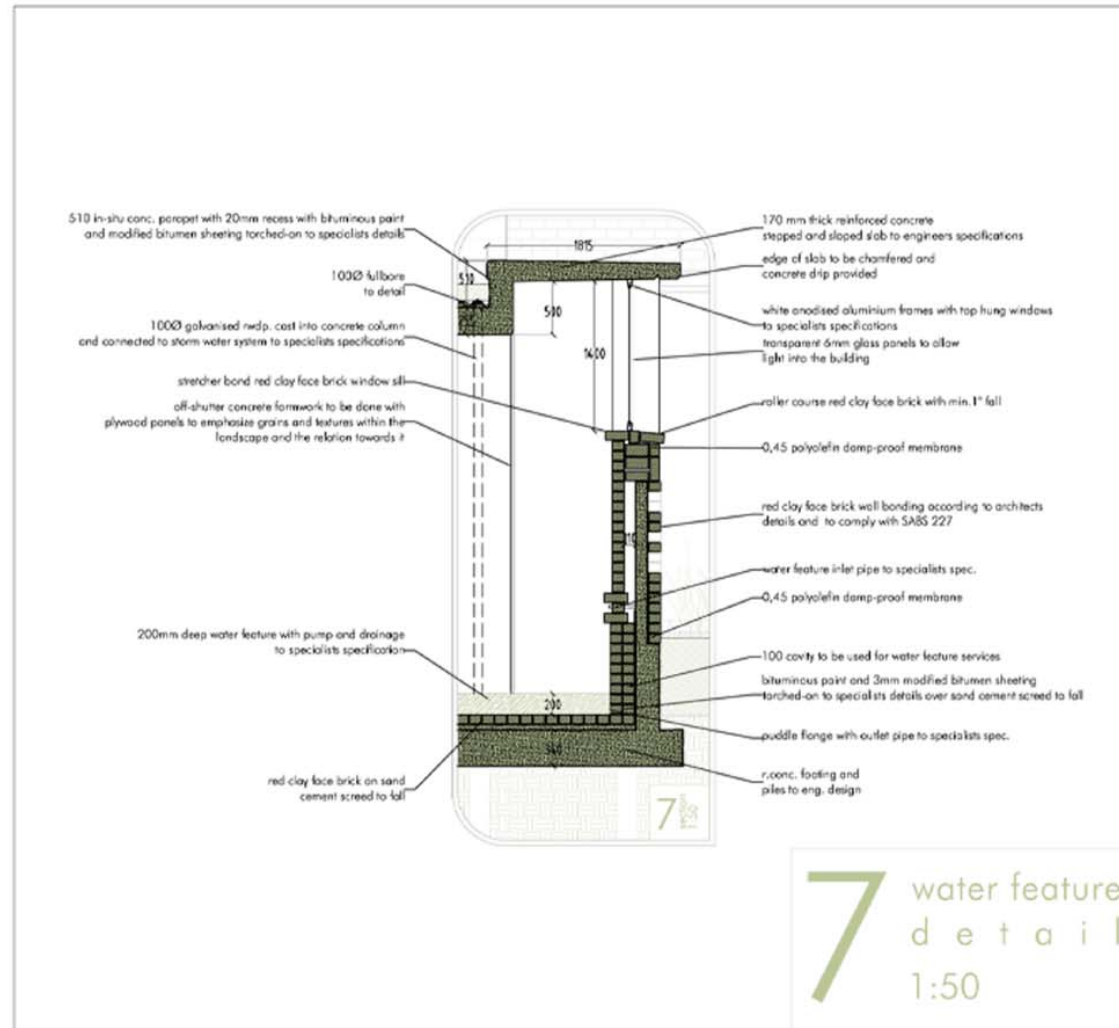


figure 10.14