
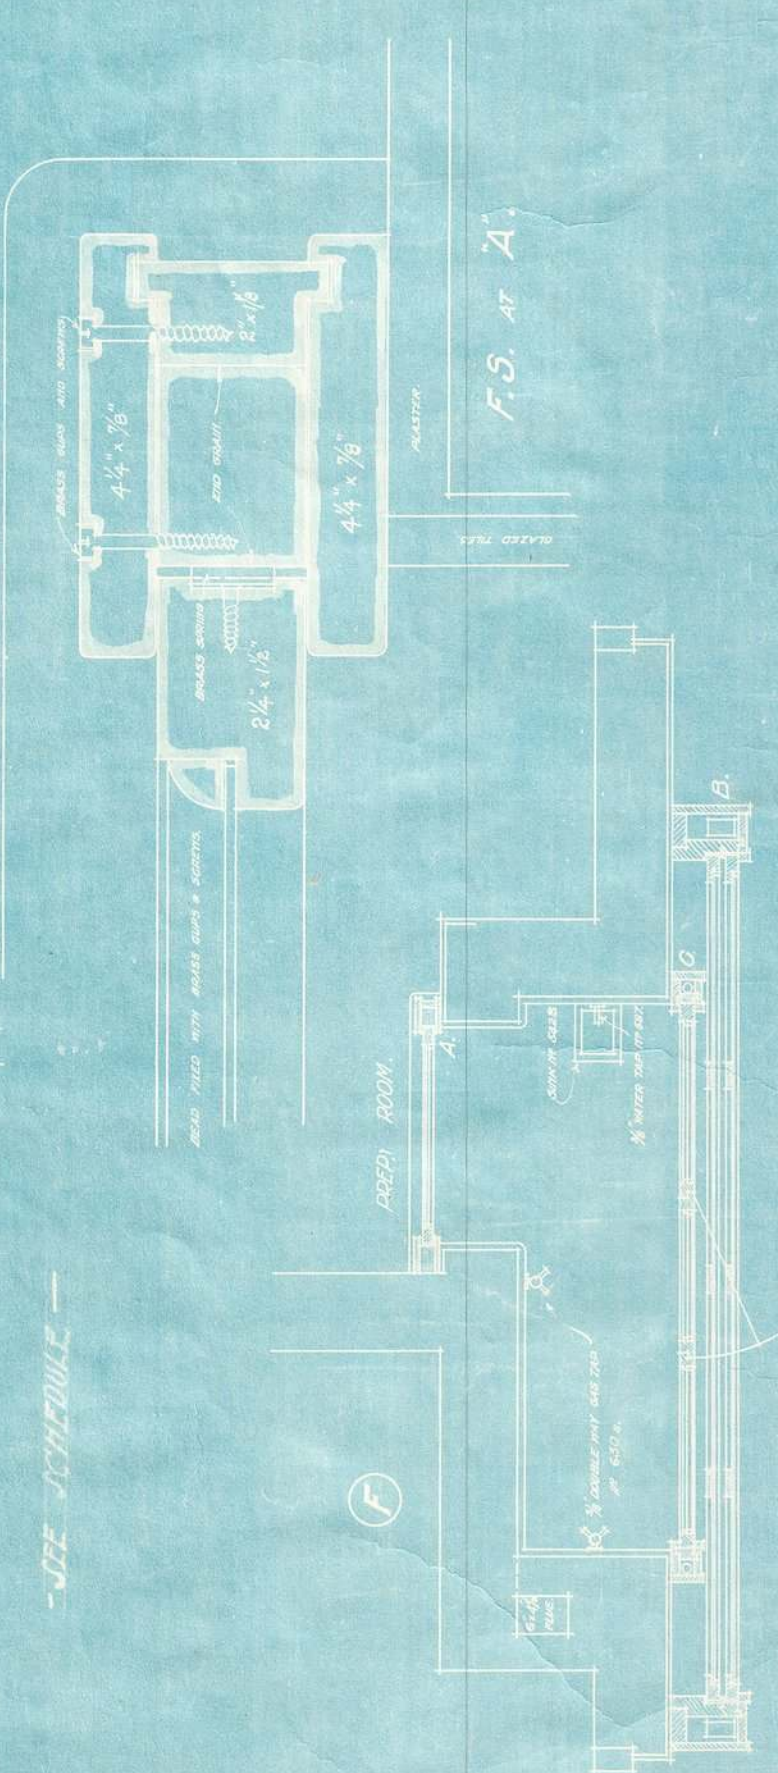
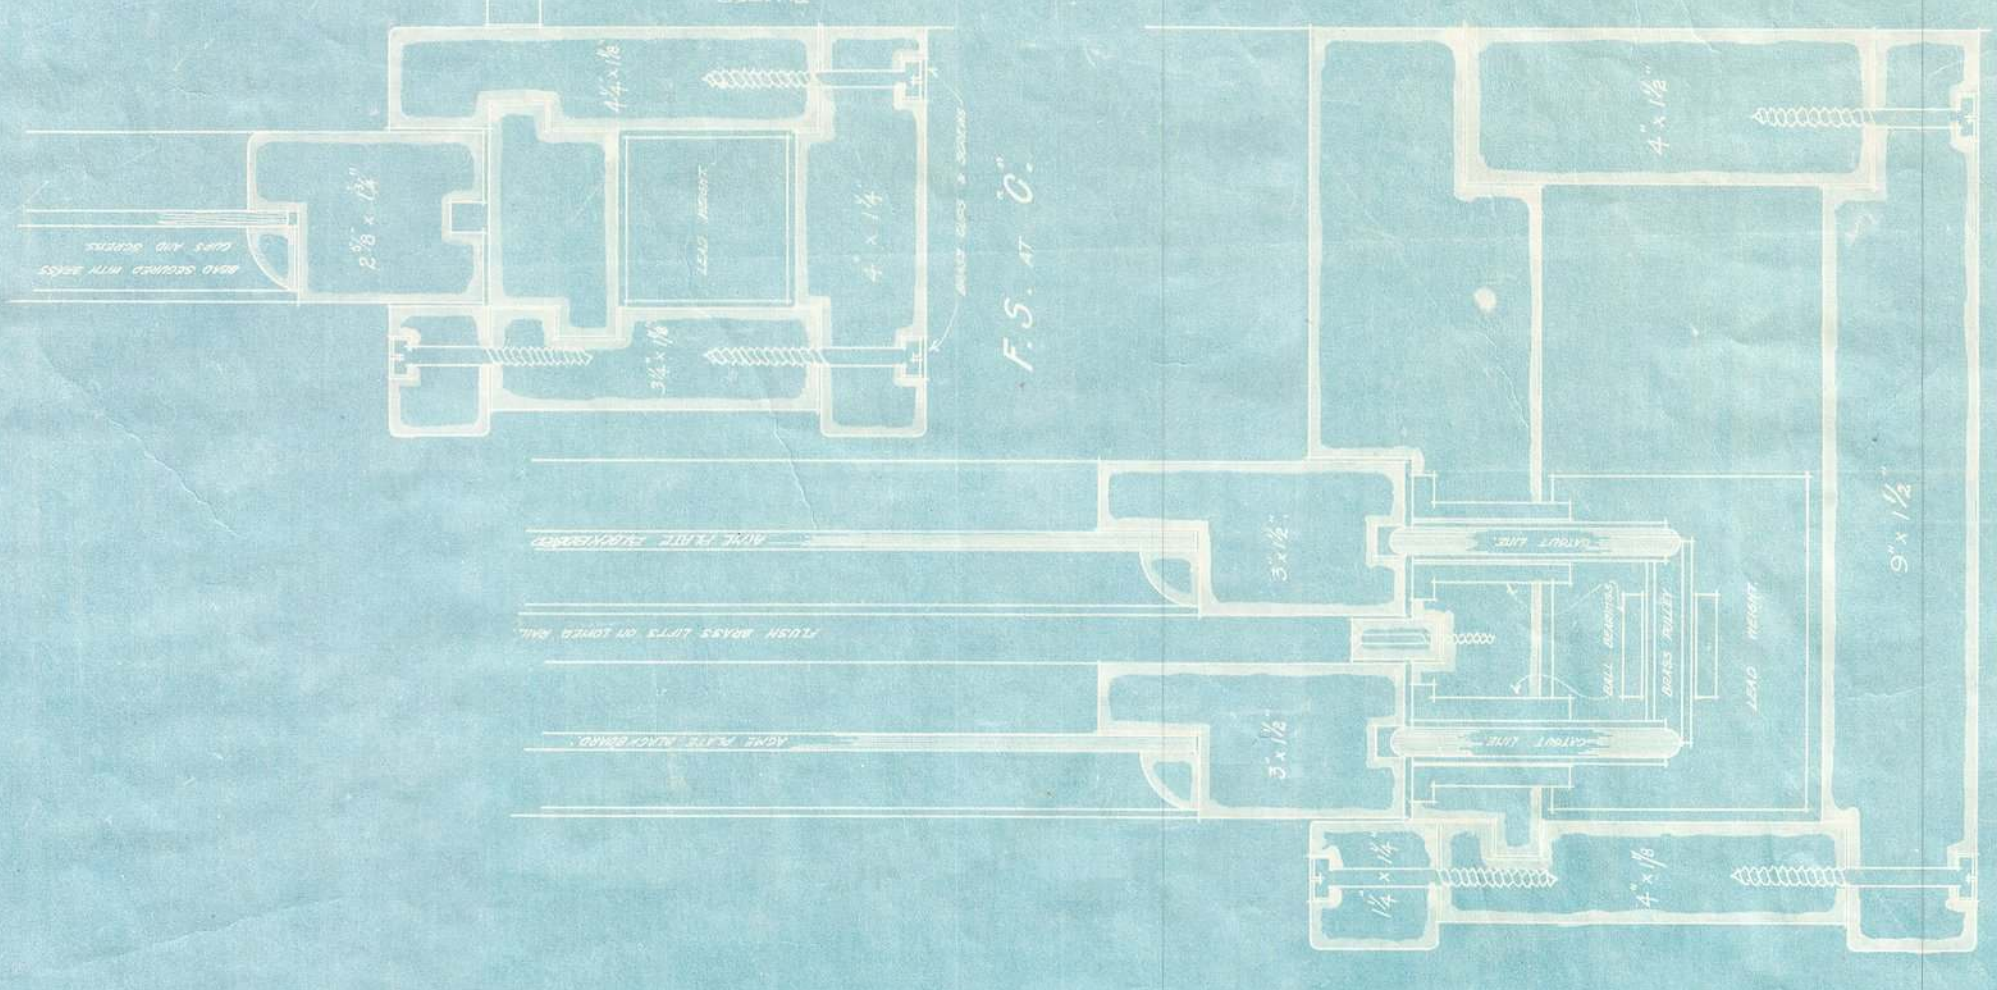
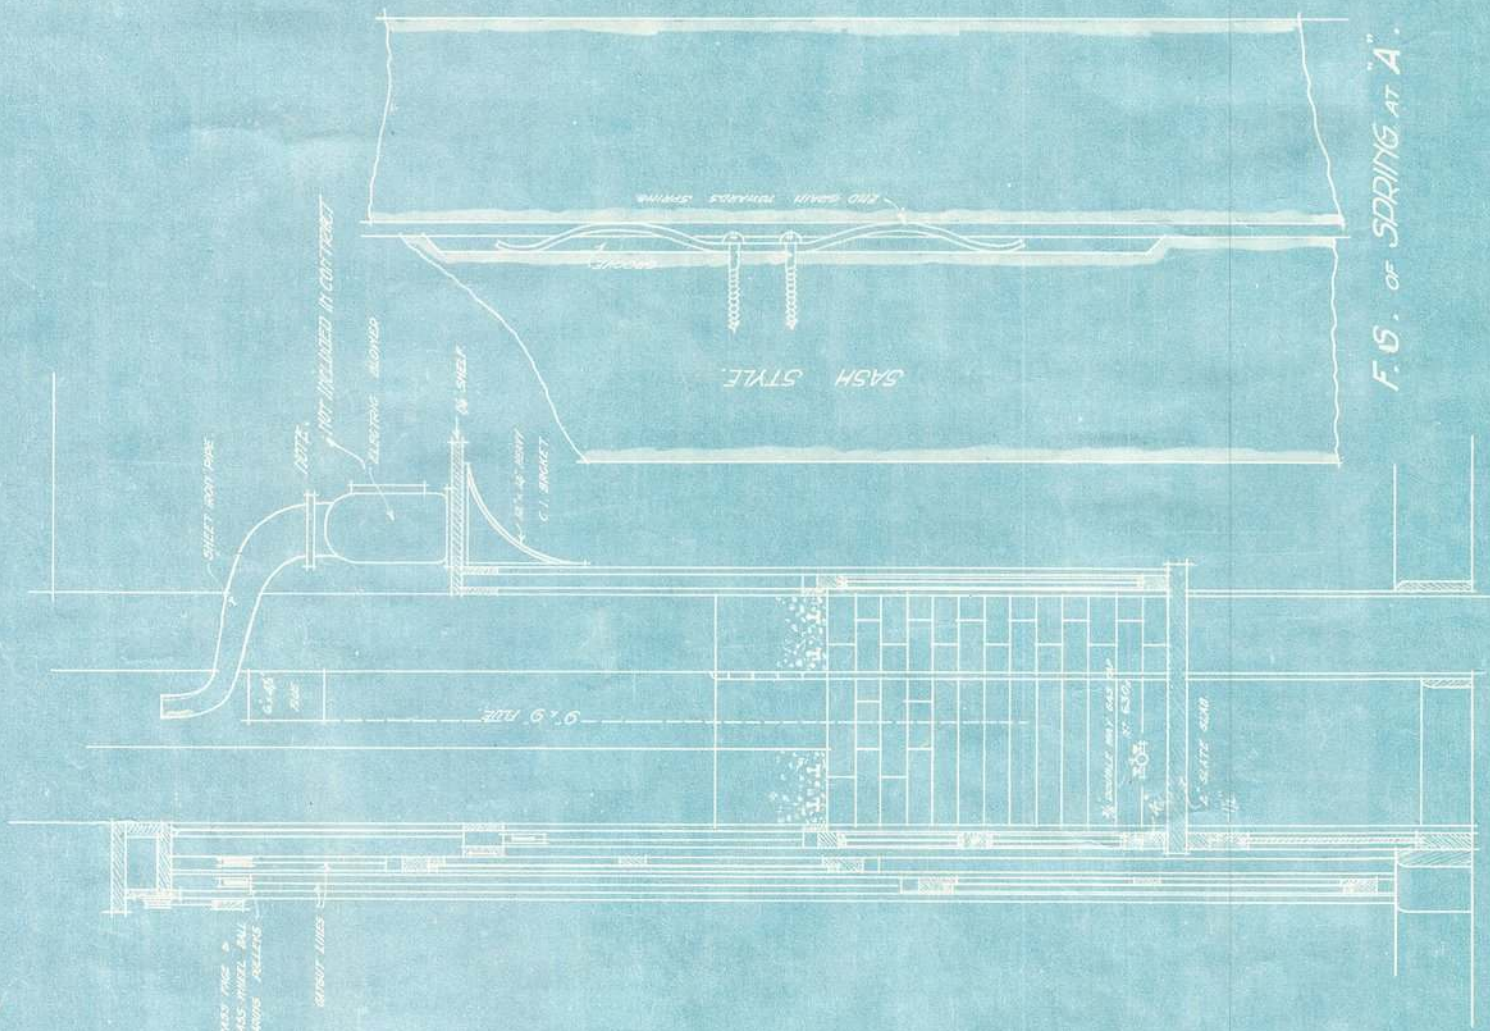


NEW UNIVERSITY COLLEGE  
SPRINTORIA

FINE CUPBOARD AND BLACKBOARD; CHEMISTRY LECTURE ROOM  
SCALE ONE INCH ONE FOOT AND FULL SIZE

DRAWING NO. 108/23. S.S.

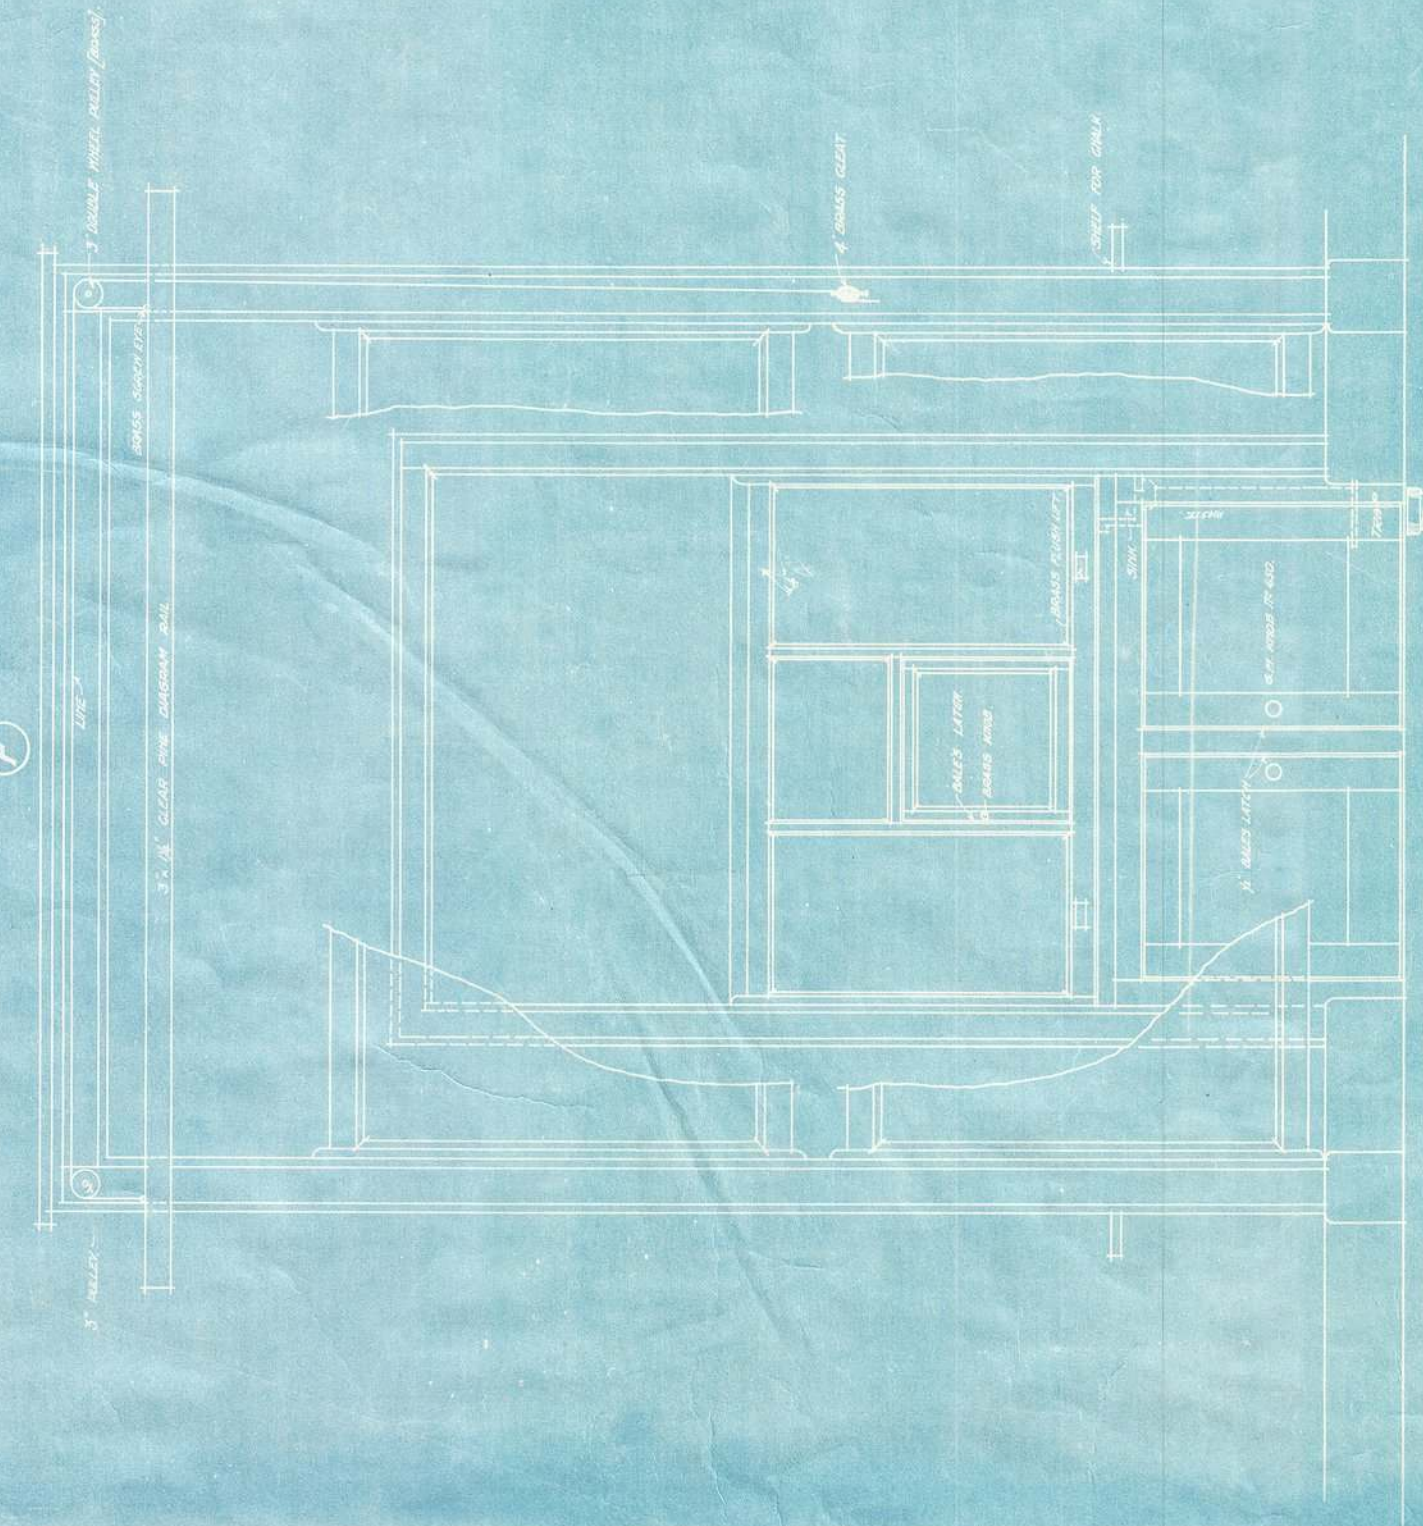

USE SCHEDULE

PLAN.

P. EAGLE  
ARCHITECT

G. MUDDAY  
ENGINEER  
P. W. D.