




• POTCHEFSTROOM SCHOOL OF AGRICULTURE •  
 • PROPOSED ACCOMMODATION FOR SINGLE STAFF •

DRAWING NO. 2056/A.

SCALE 8 FT = 1 INCH

Reinforced Concrete  
 Round walls 14 ft diameter

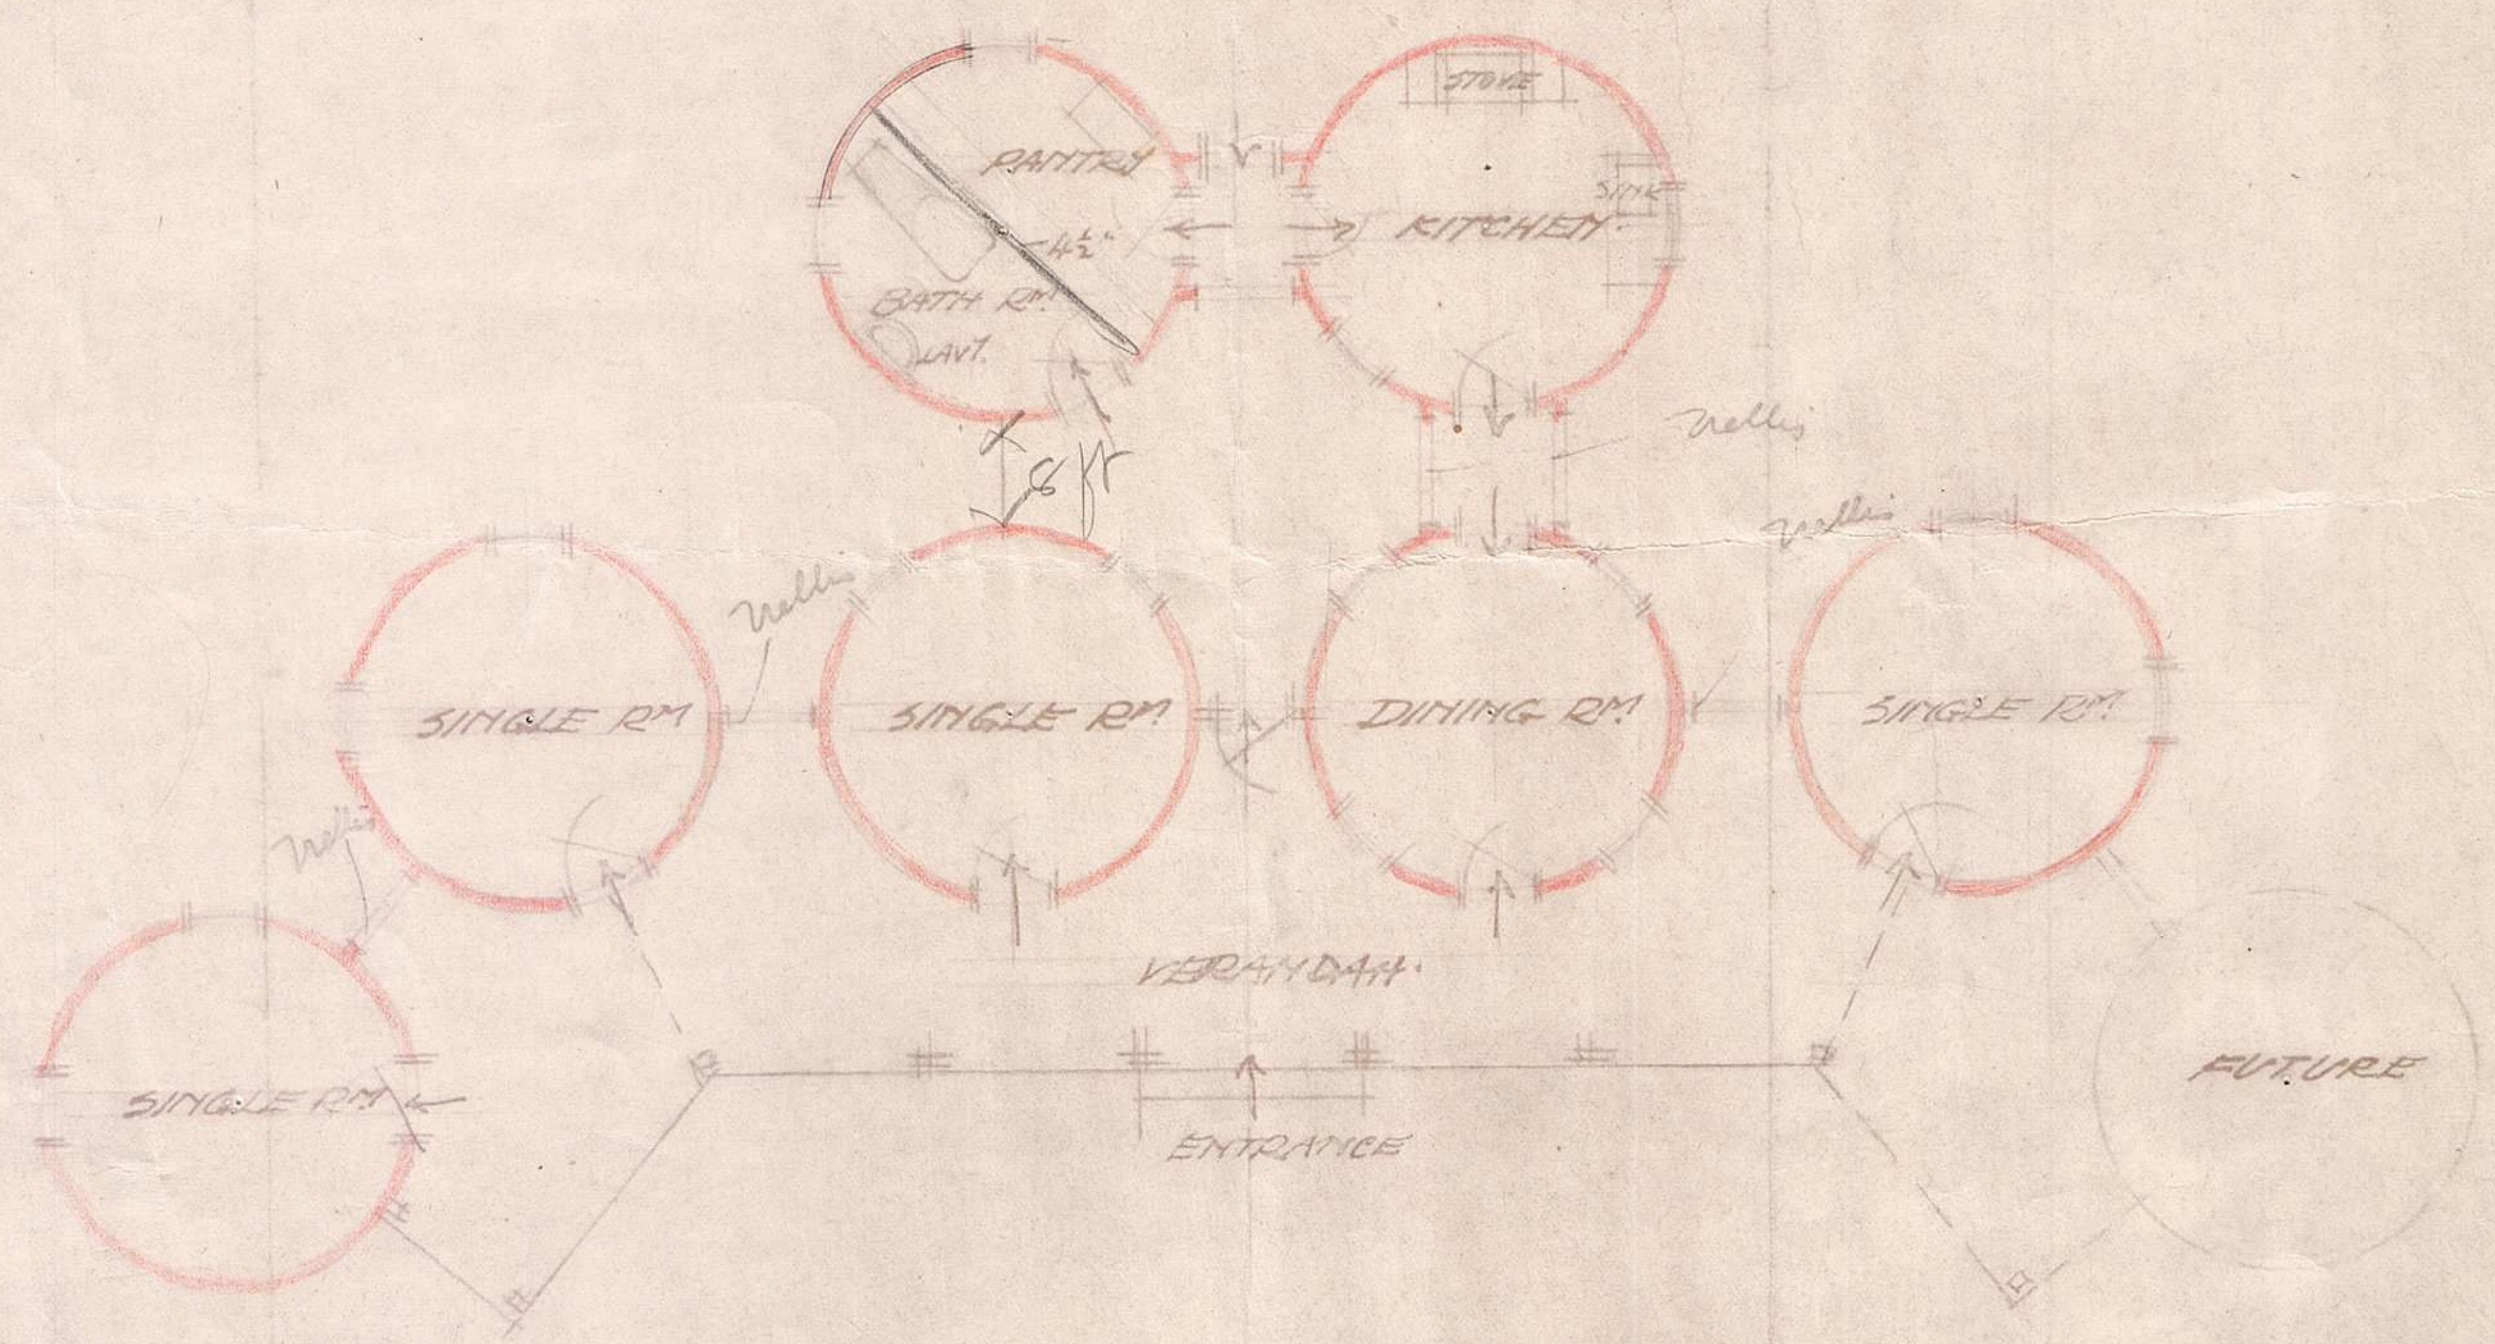

PLAN

PEARLE - CURRY  
 ARCHITECT - SECRETARY  
 R.A.I. UNIT OF S.A.

2166-8/16