






Doorsnede A.B.

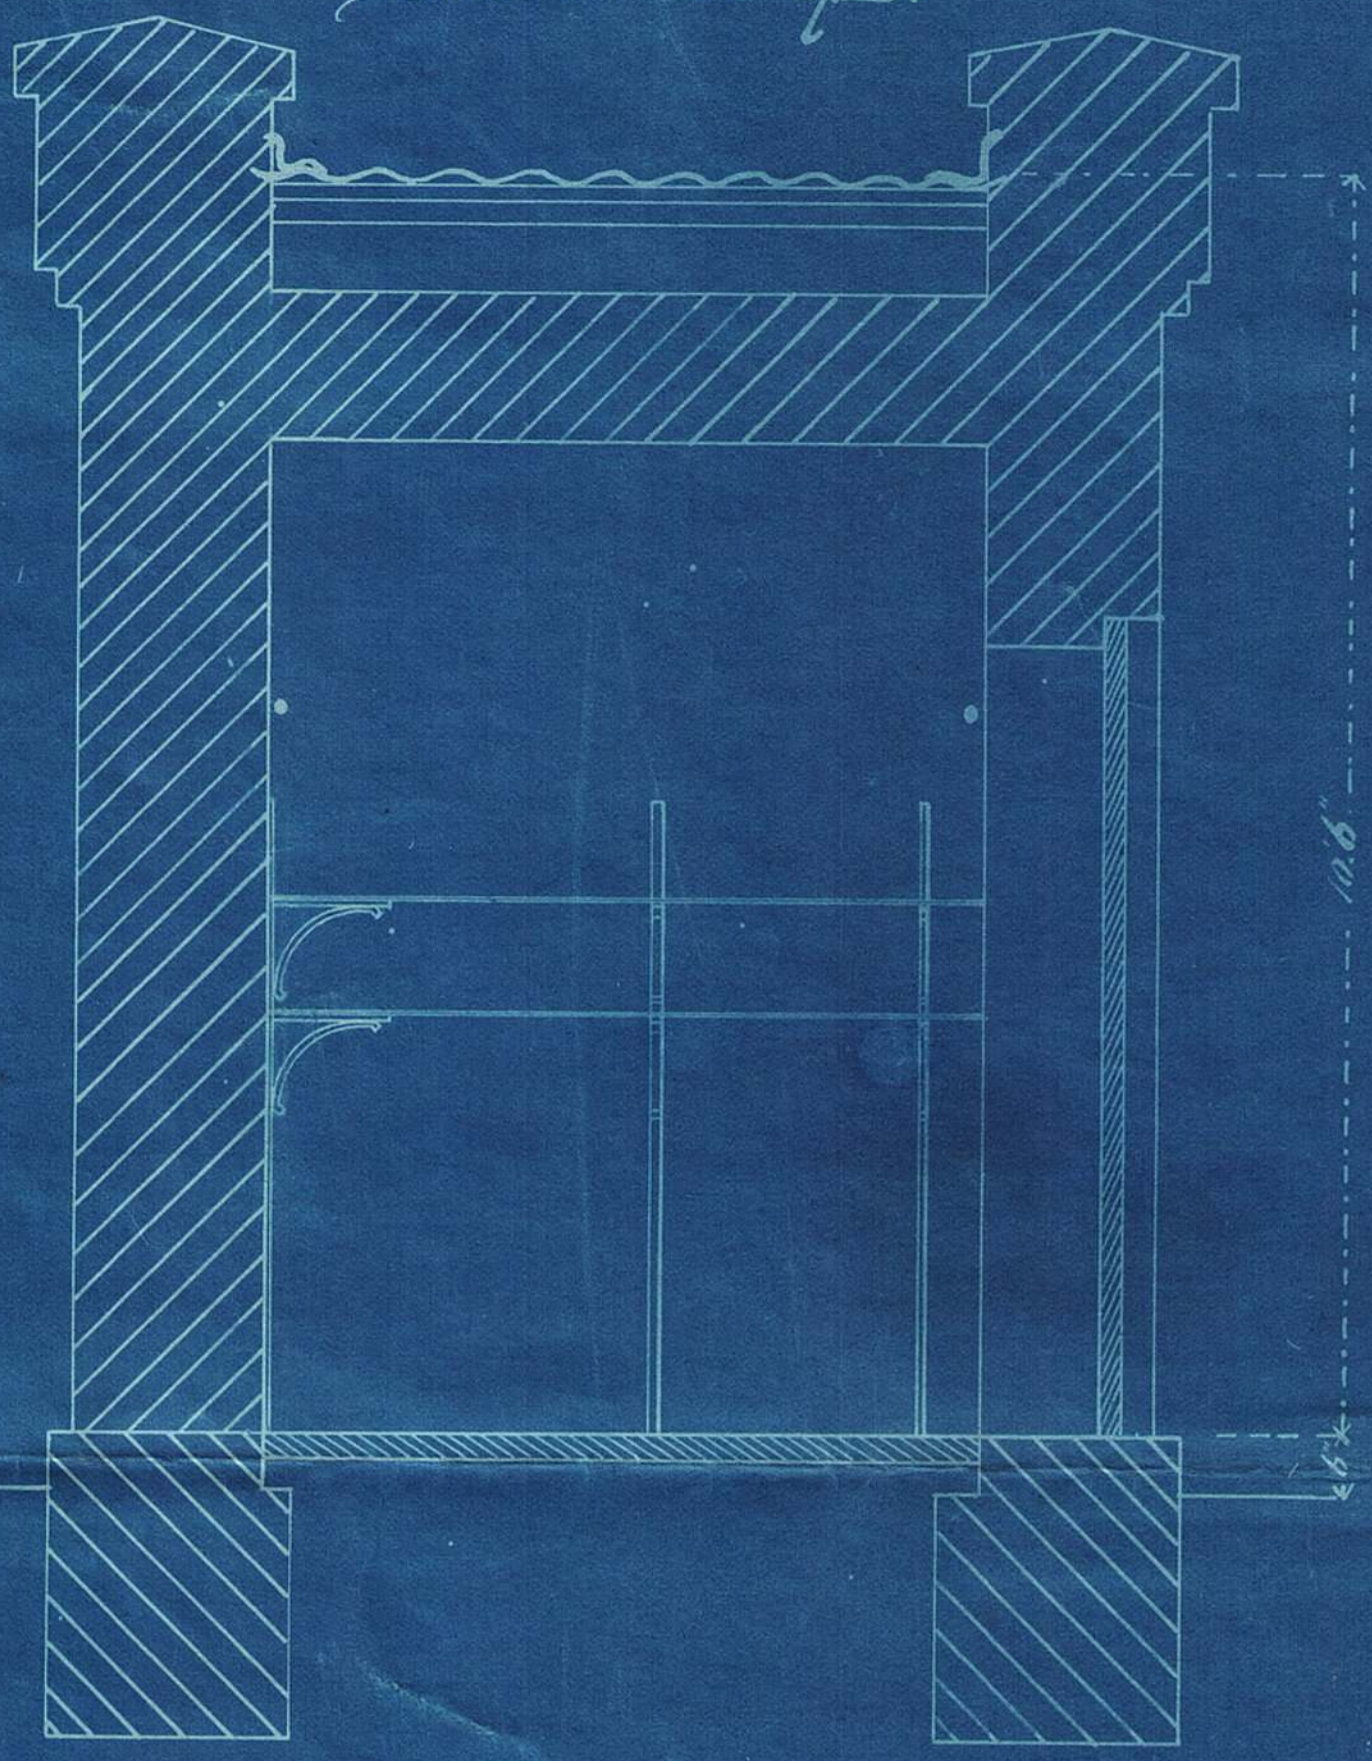

Doorsnede C.D.

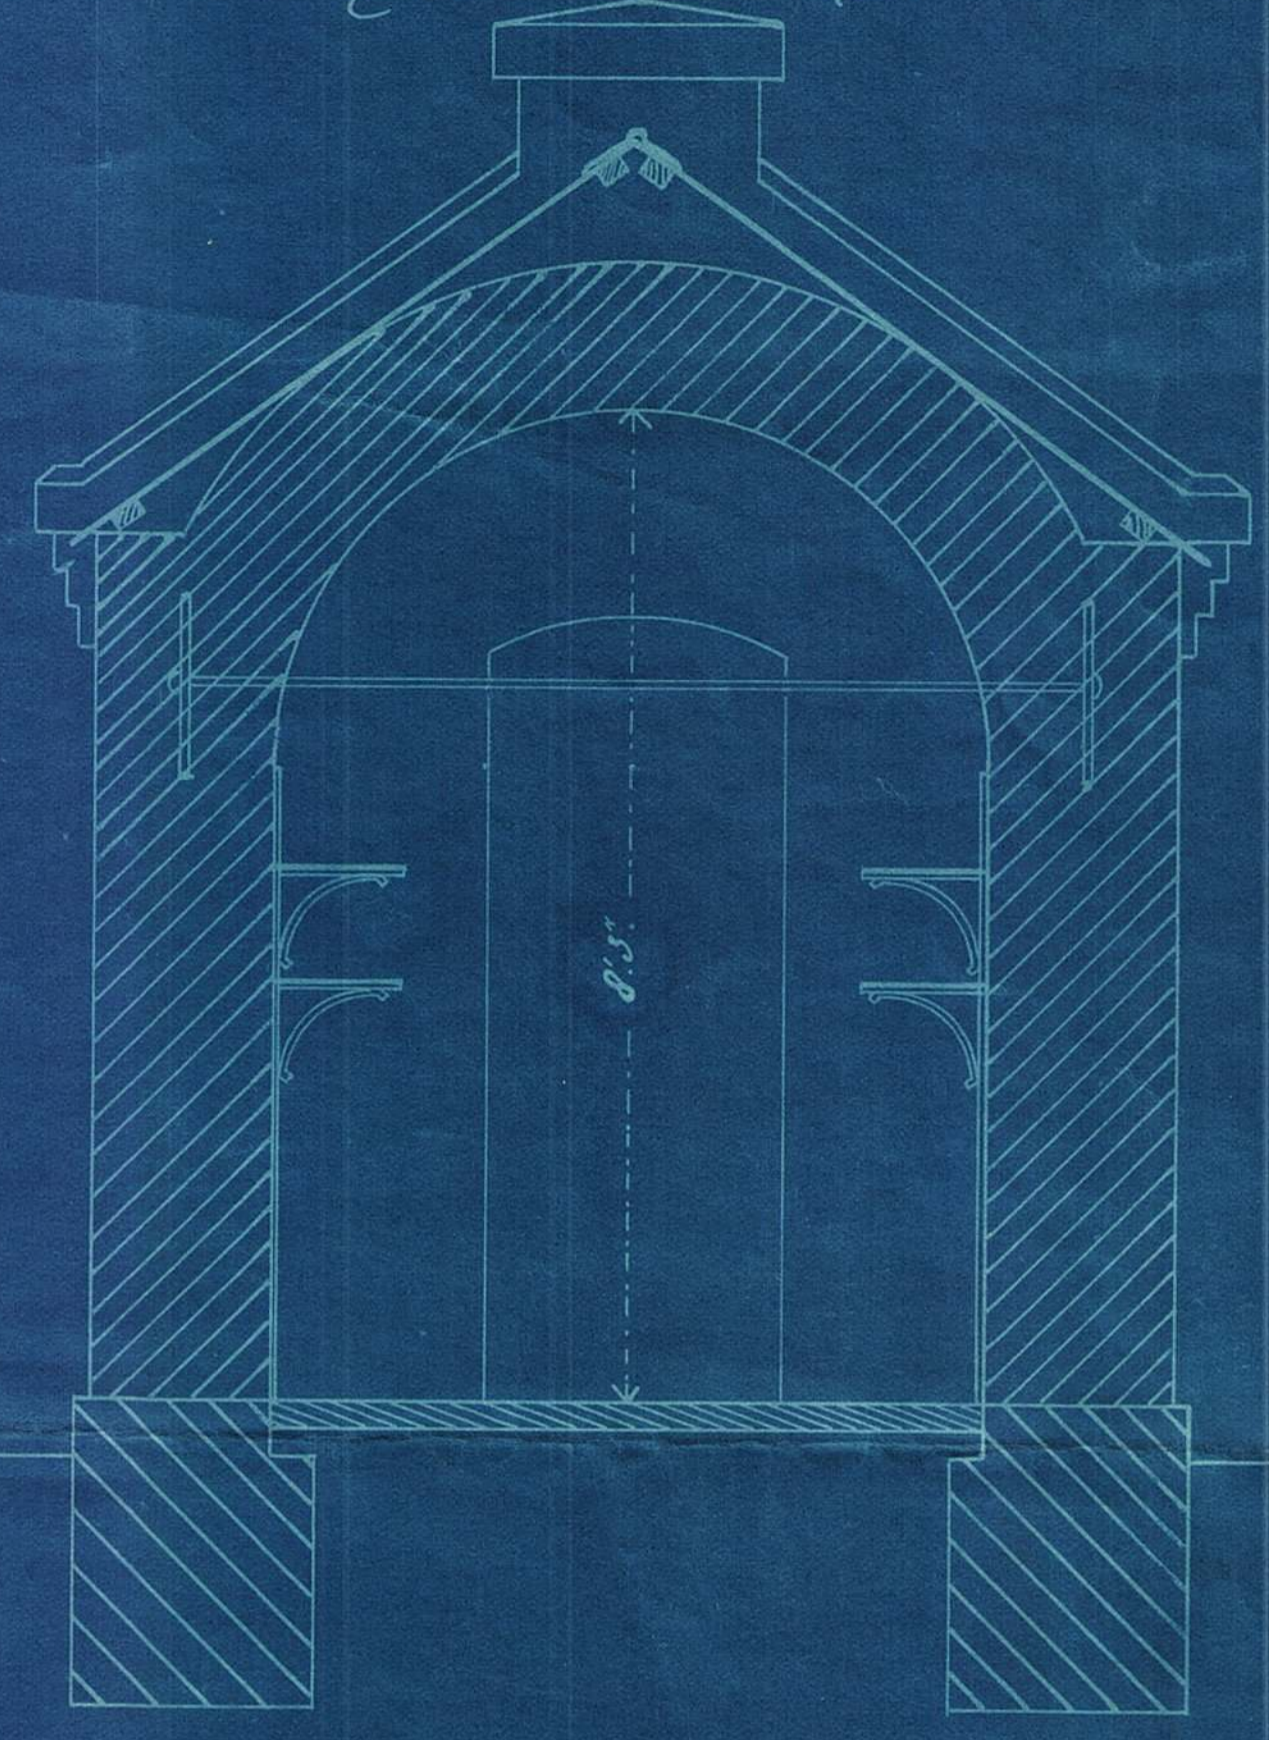

Platte Grond

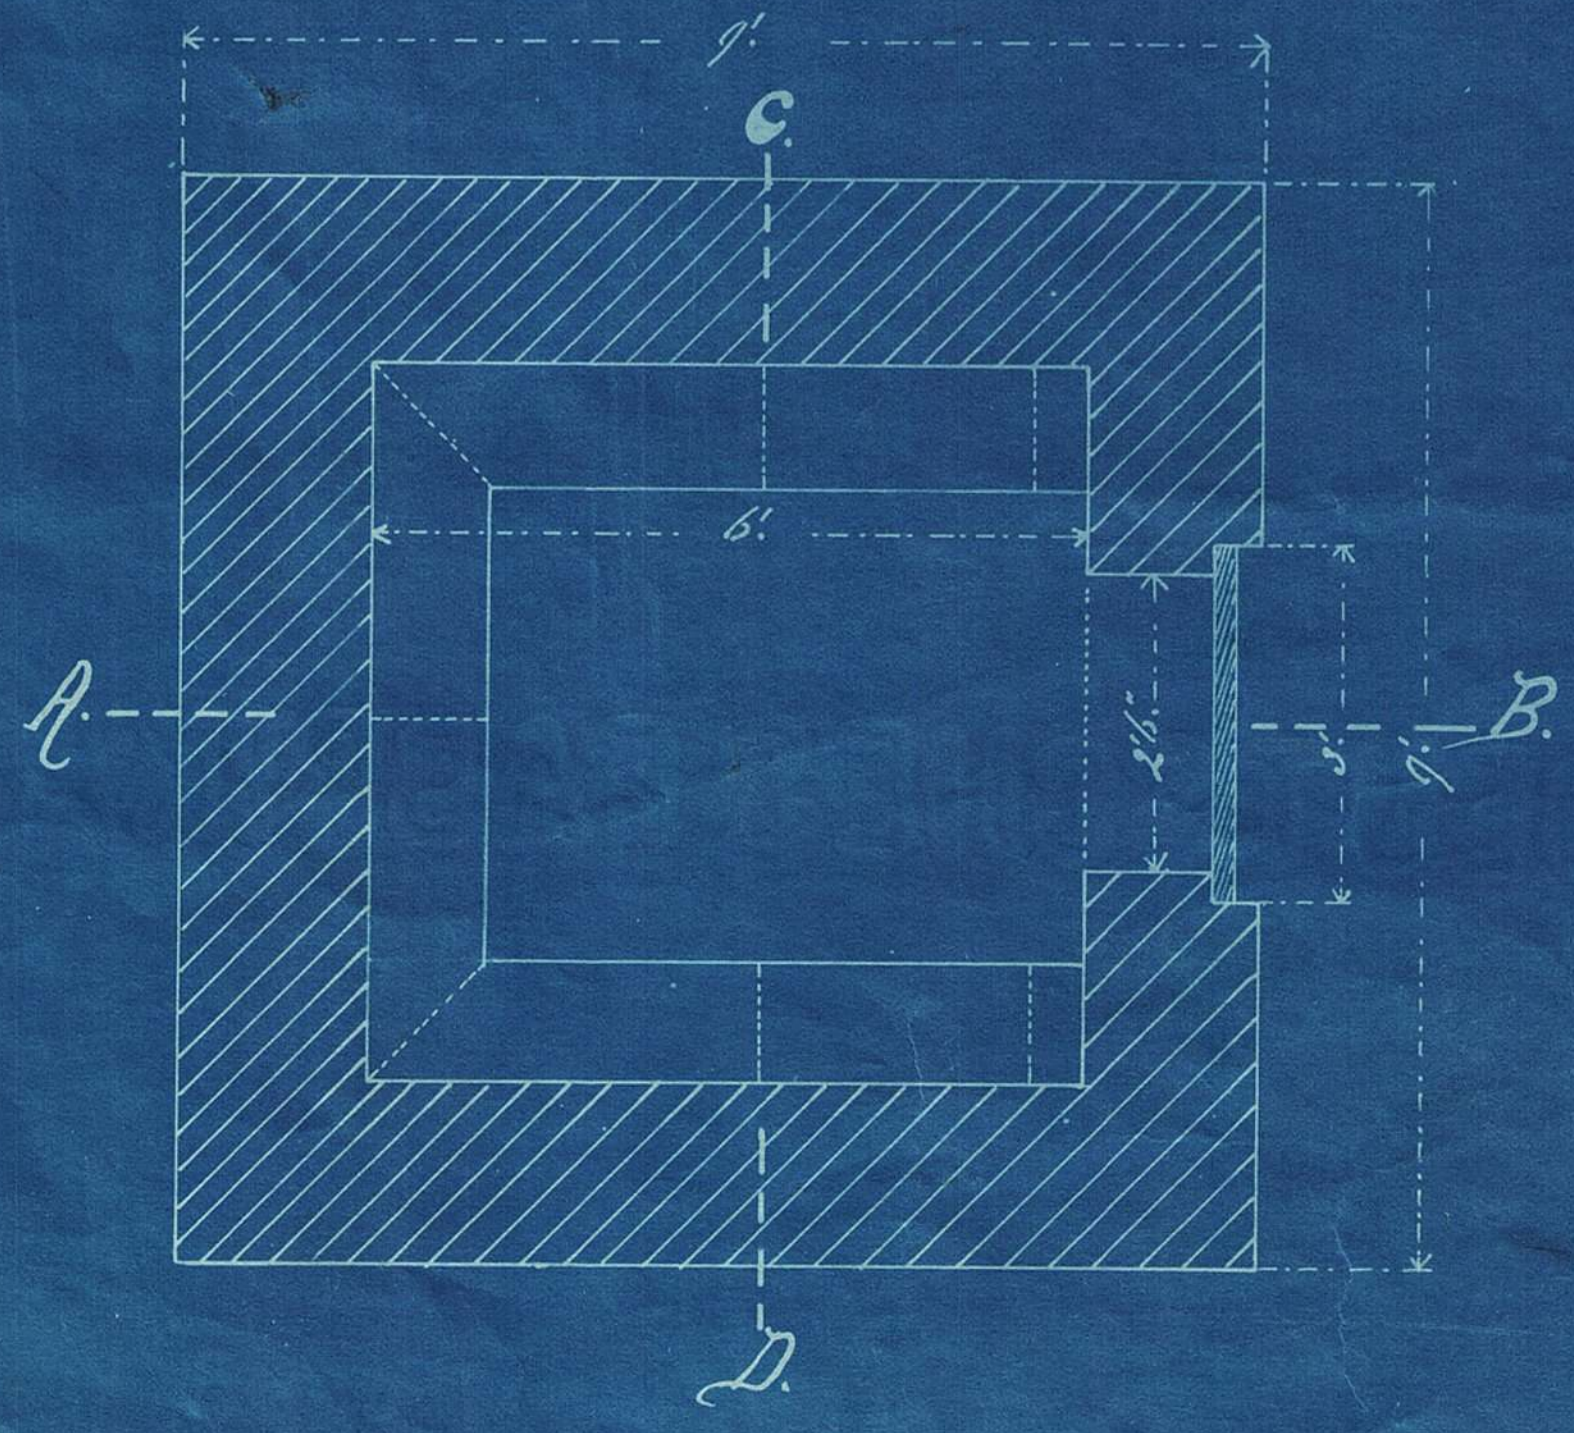

Schaal 1/2 d^m per vt

Datum 6 Juli 1892.

Gouv-Ing-Archit.