

8

---

# FINAL TECHNICAL PRESENTATION



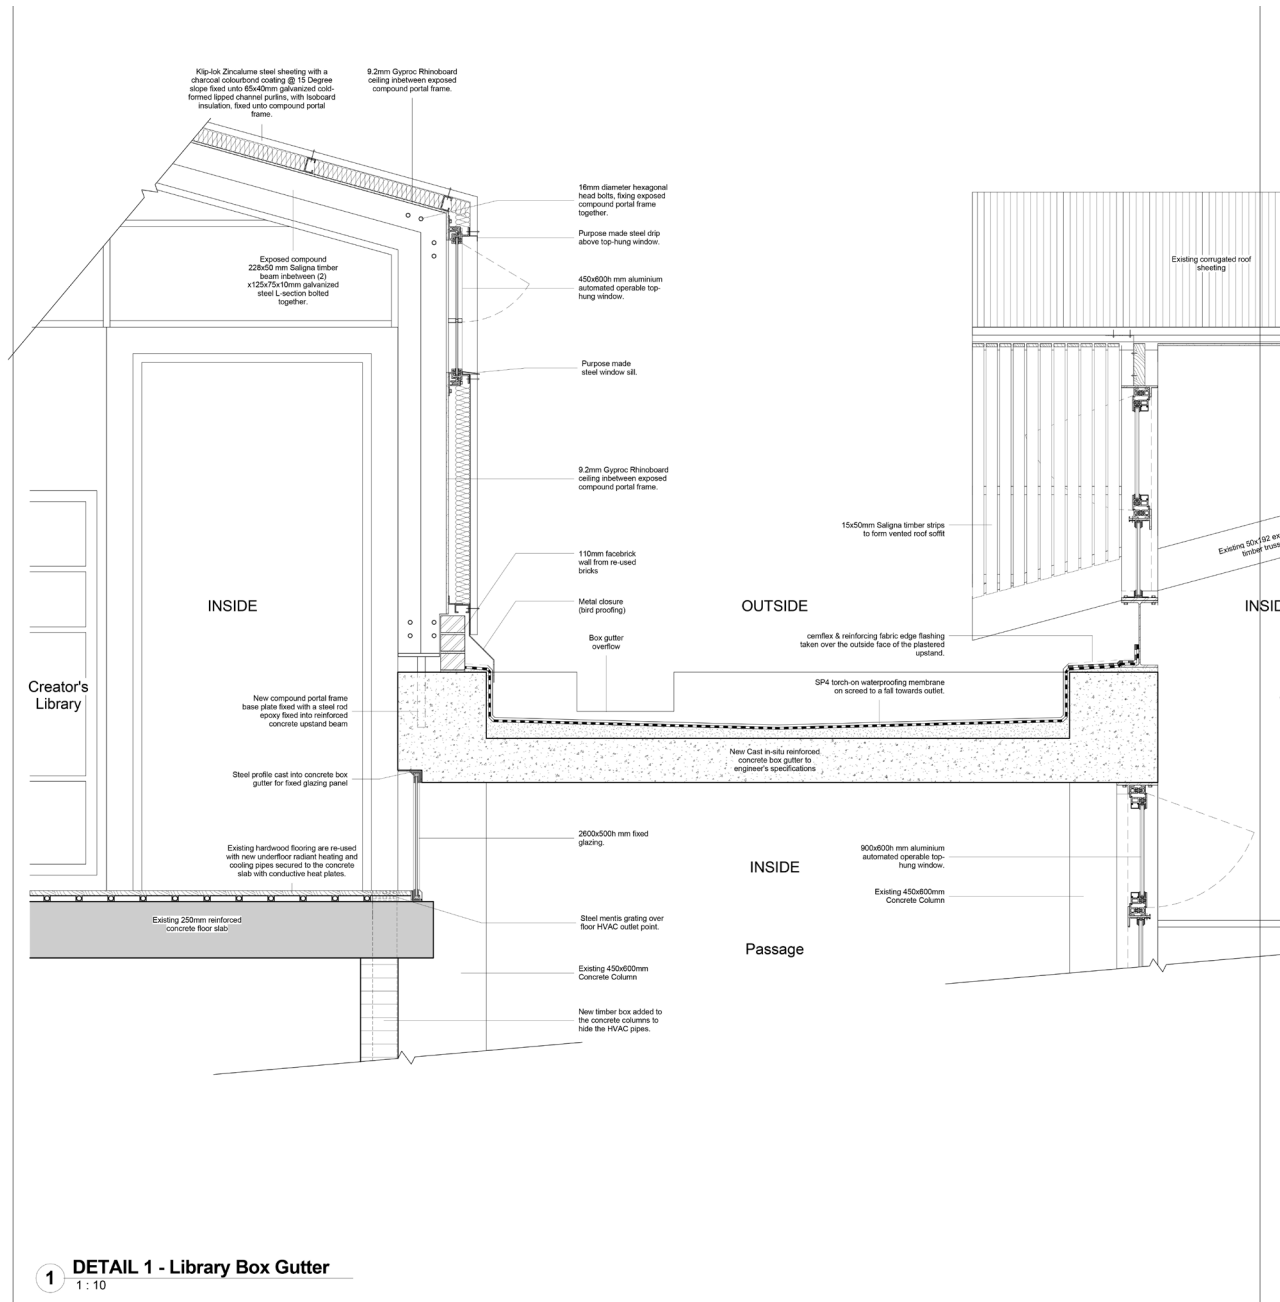


FIGURE 168 - DETAIL 1 CREATOR'S LIBRARY BOX GUTTER  
- FINAL PRESENTATION (AUTHOR 2015)



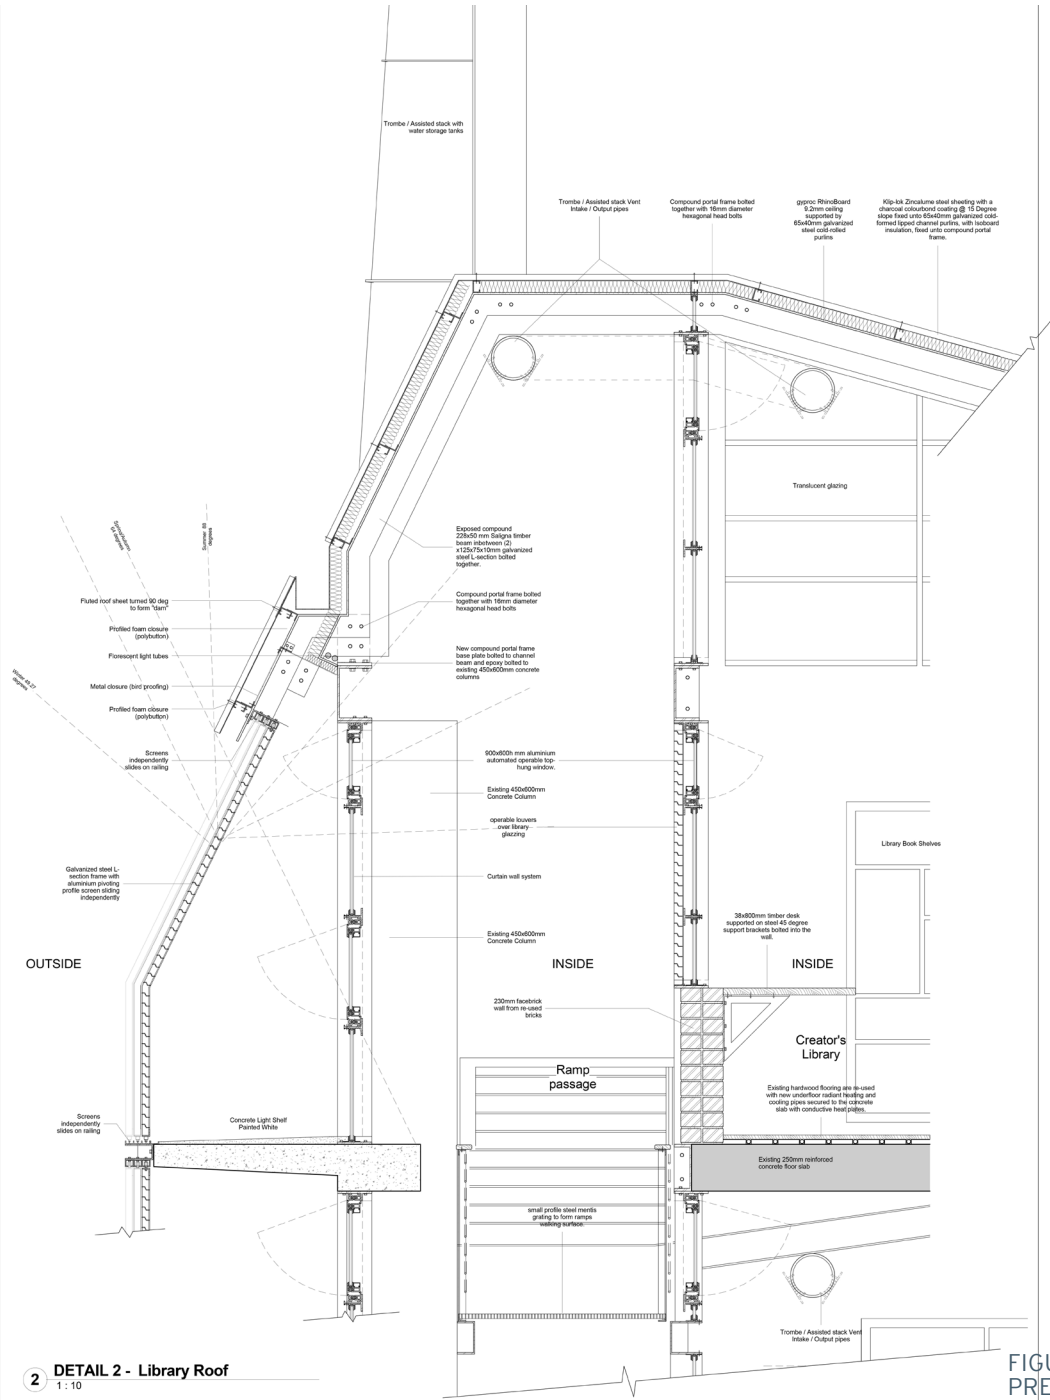


FIGURE 169 - DETAIL 2 CREATOR'S LIBRARY ROOF - FINAL PRESENTATION (AUTHOR 2015)

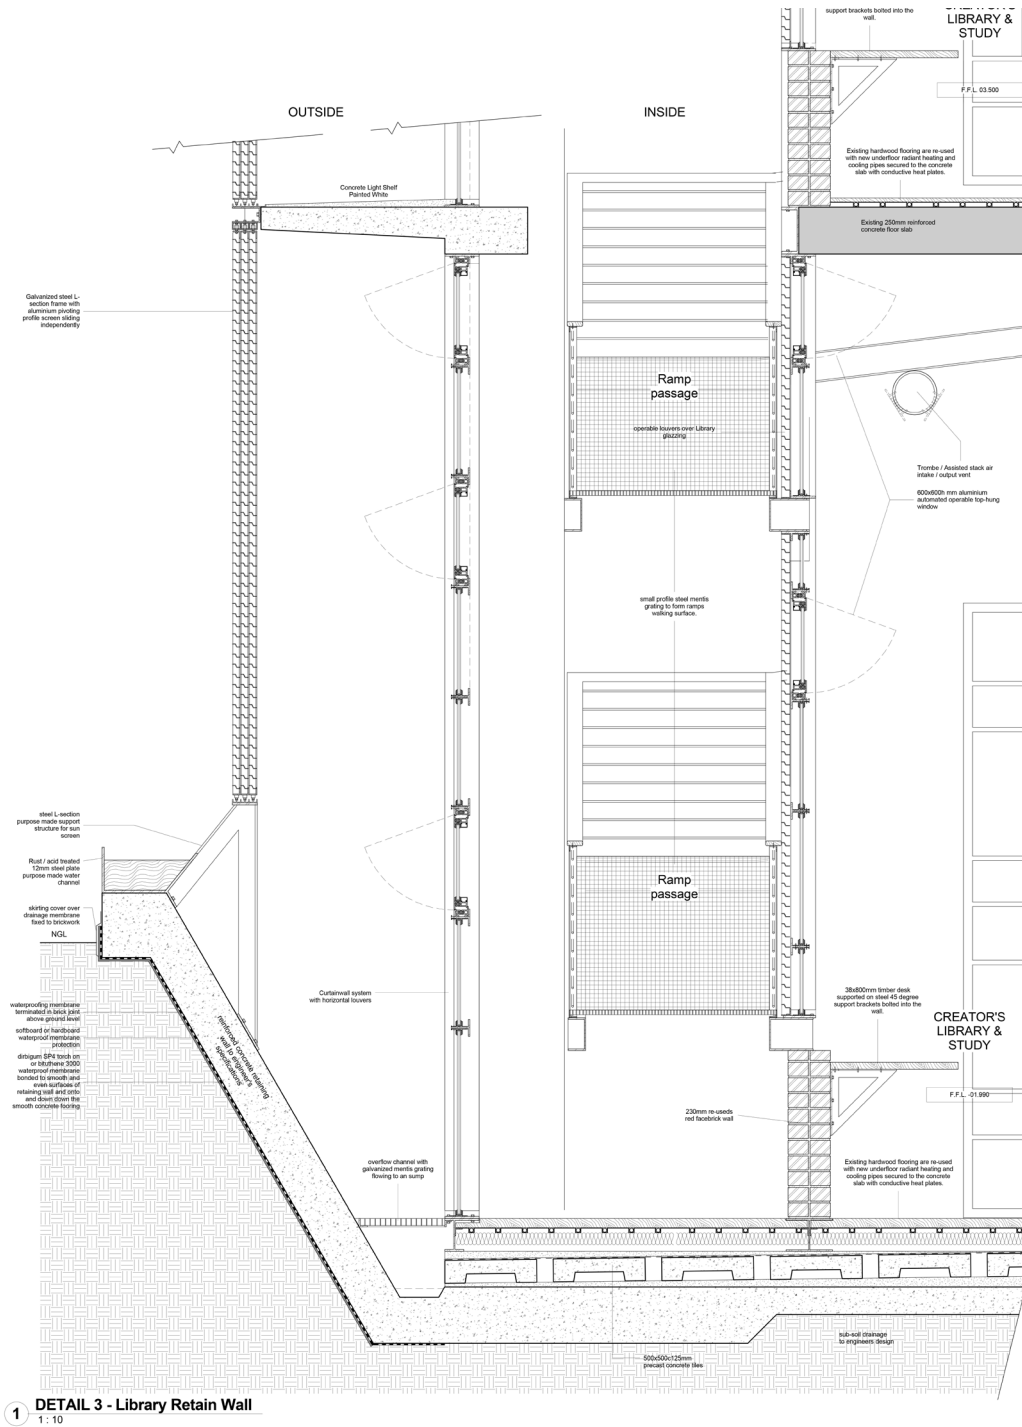

1 DETAIL 3 - Library Retain Wall  
1:10

FIGURE 170 - DETAIL 3 CREATOR'S LIBRARY RETAINING WALL - FINAL PRESENTATION (AUTHOR 2015)

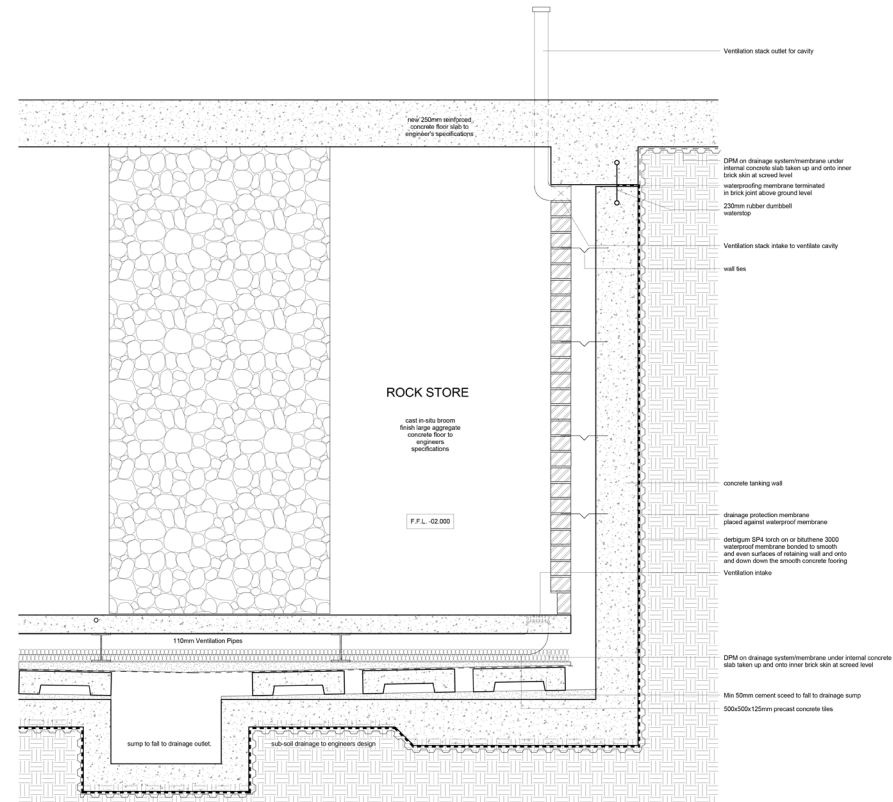

**1** DETAIL 4 - Basement Tanking Detail  
1:10

FIGURE 171 - DETAIL 4 BASEMENT TANKING DETAIL - FINAL PRESENTATION (AUTHOR 2015)

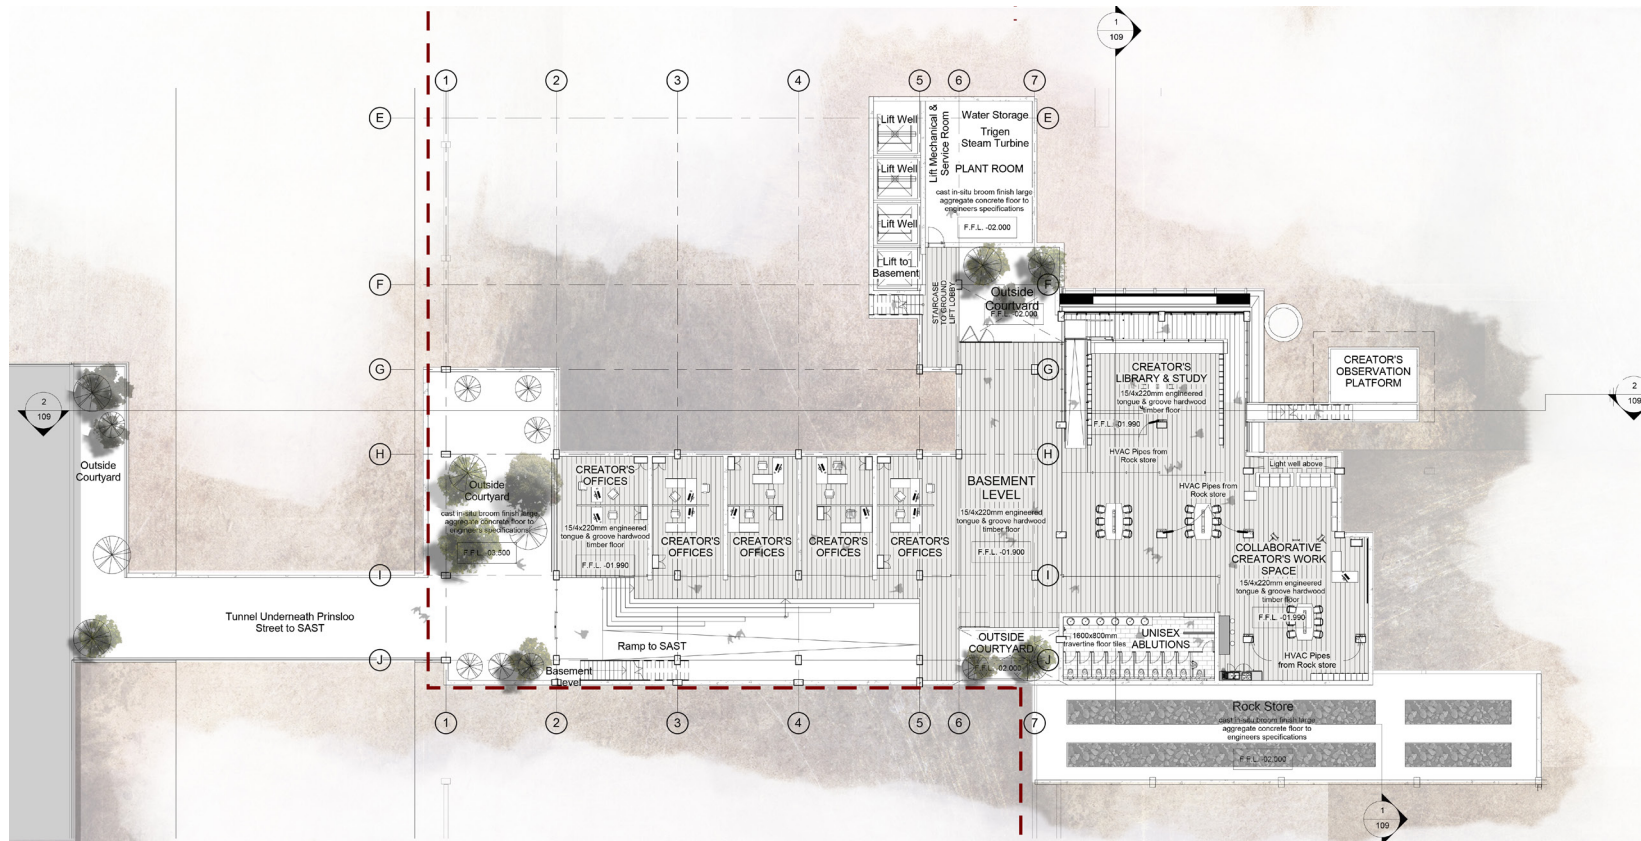


FIGURE 172 - BASEMENT LEVEL PLAN - FINAL PRESENTATION (AUTHOR 2015)





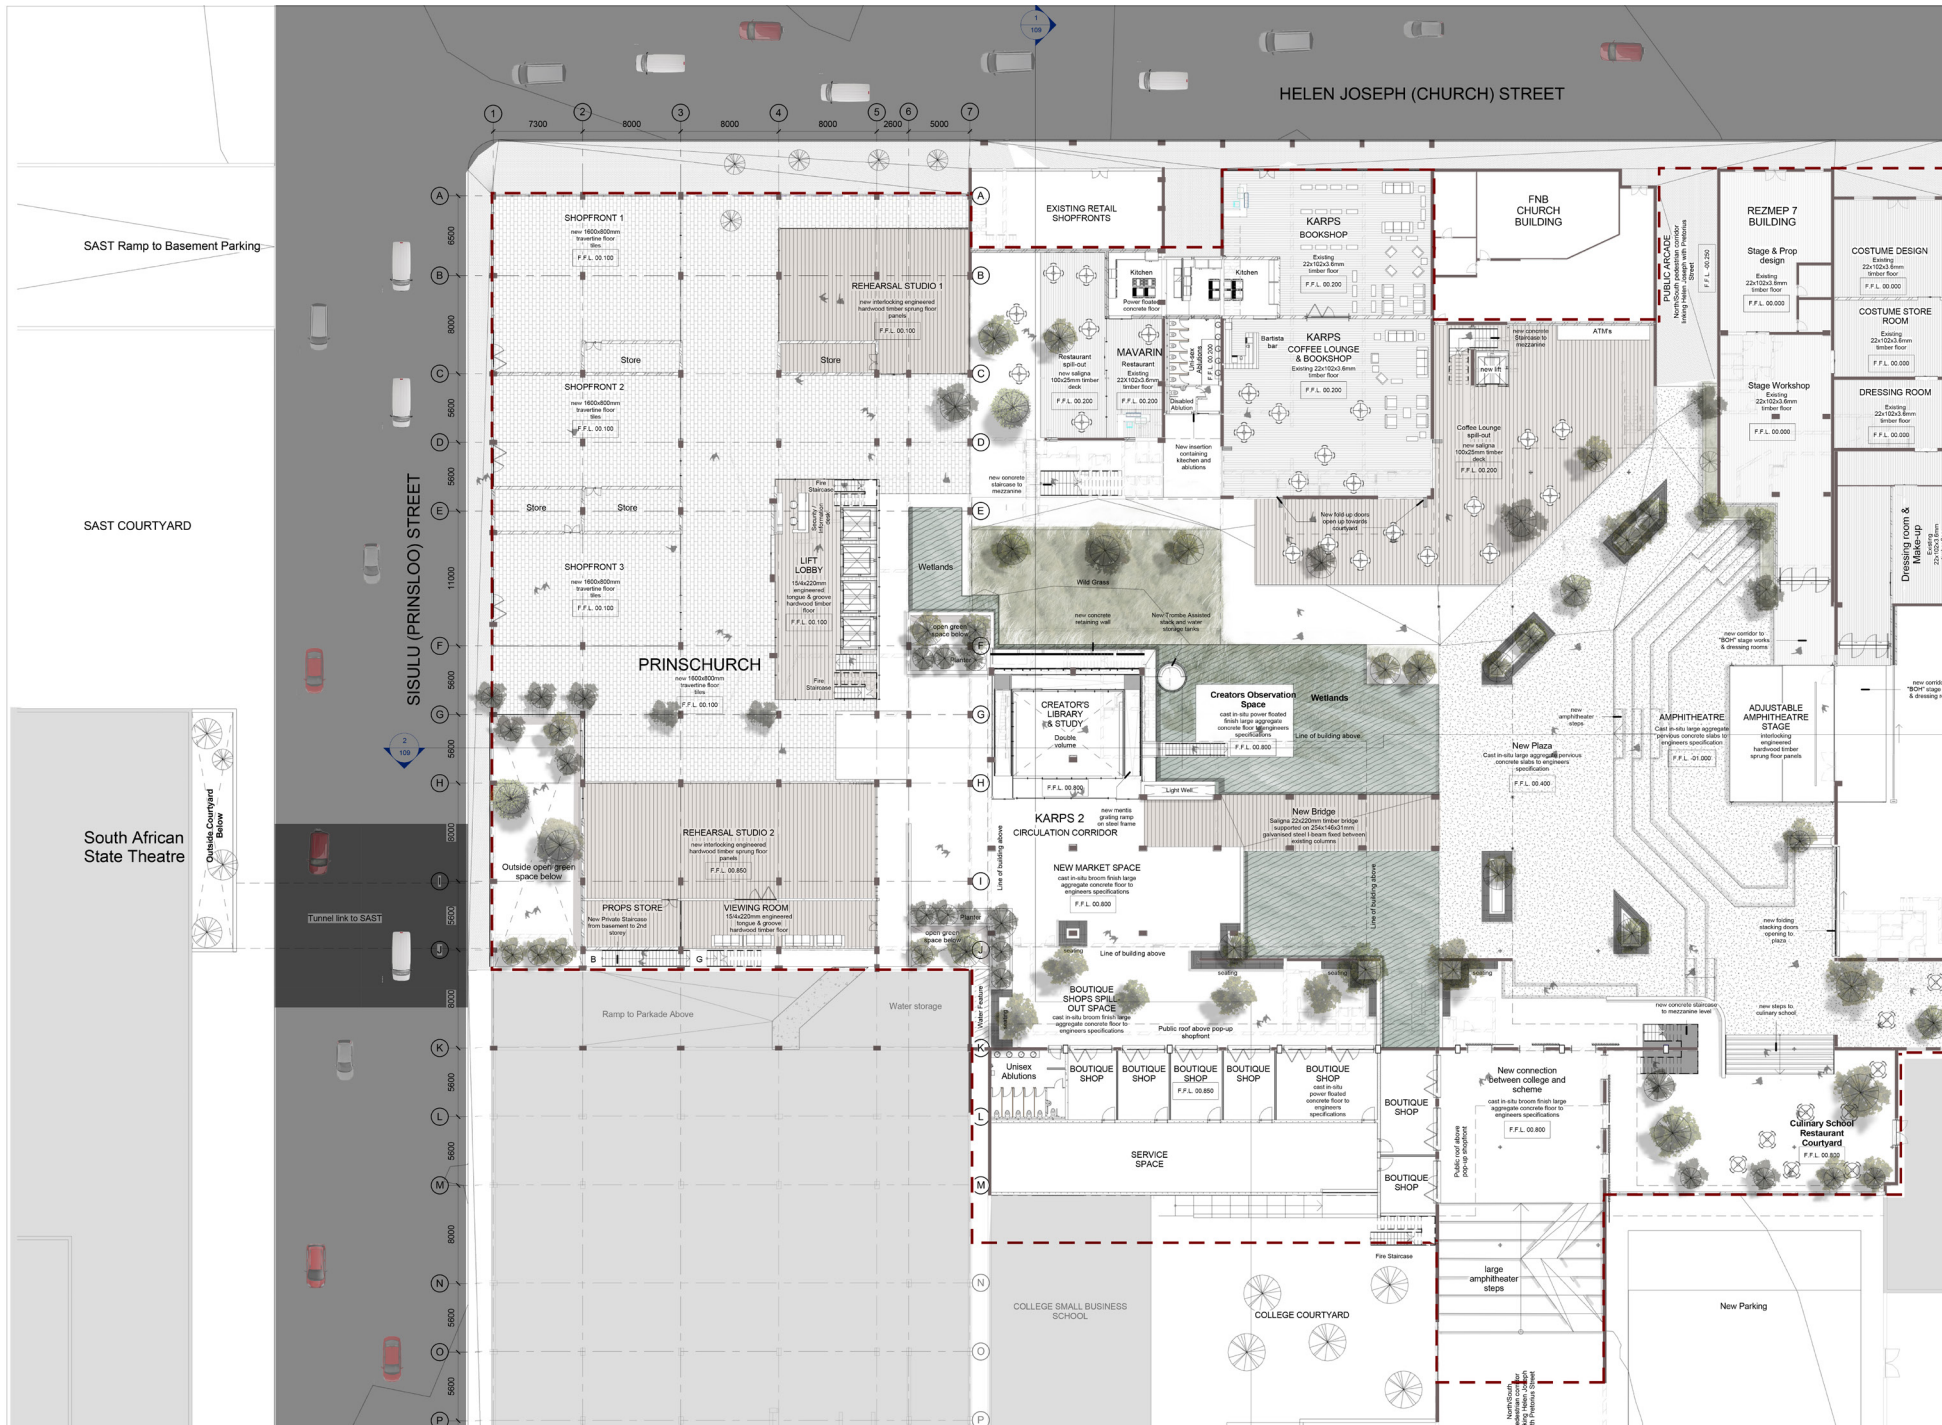




FIGURE 173 - GROUND FLOOR LEVEL PLAN - FINAL PRESENTATION (AUTHOR 2015)


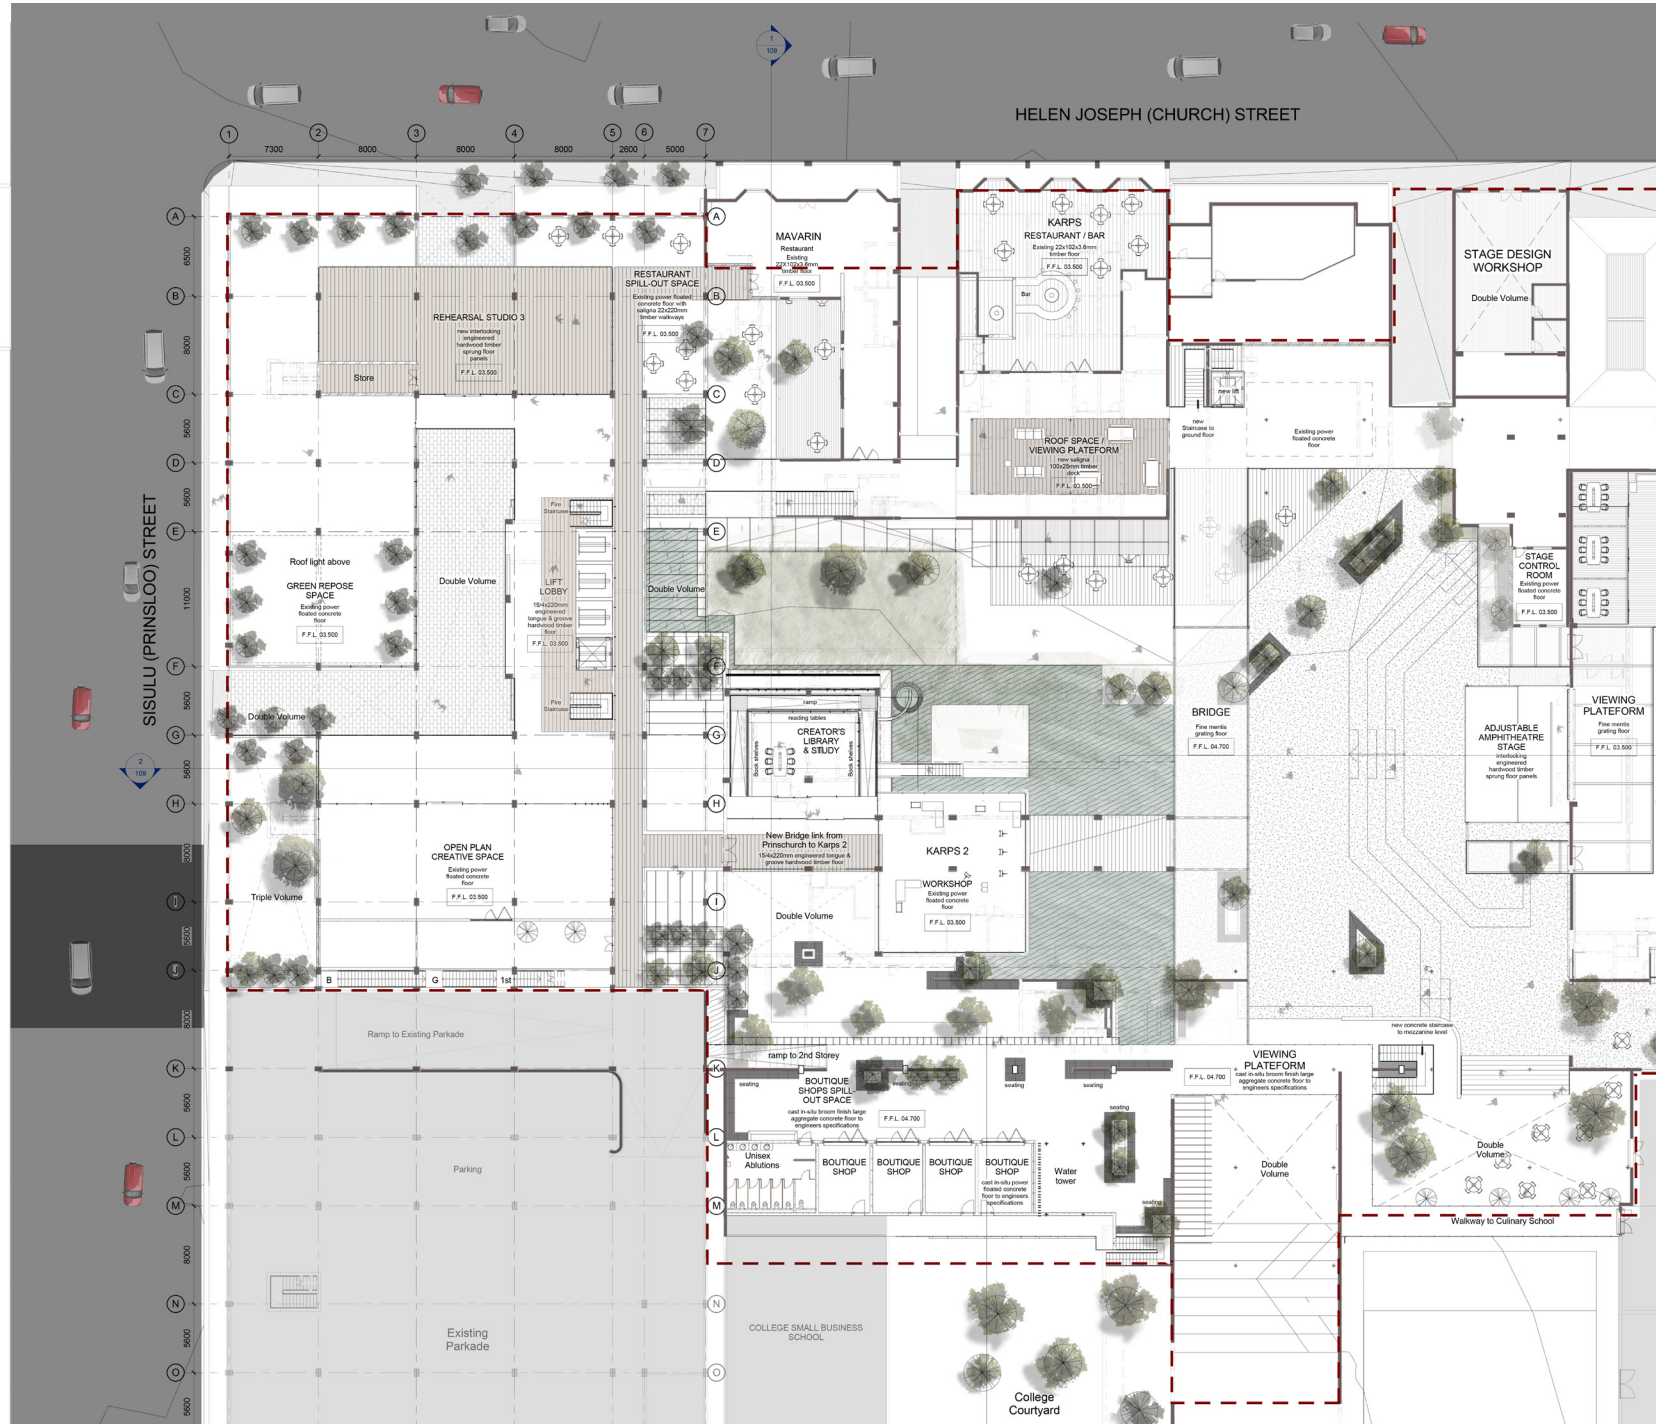




FIGURE 174 - FIRST FLOOR LEVEL PLAN - FINAL PRESENTATION (AUTHOR 2015)

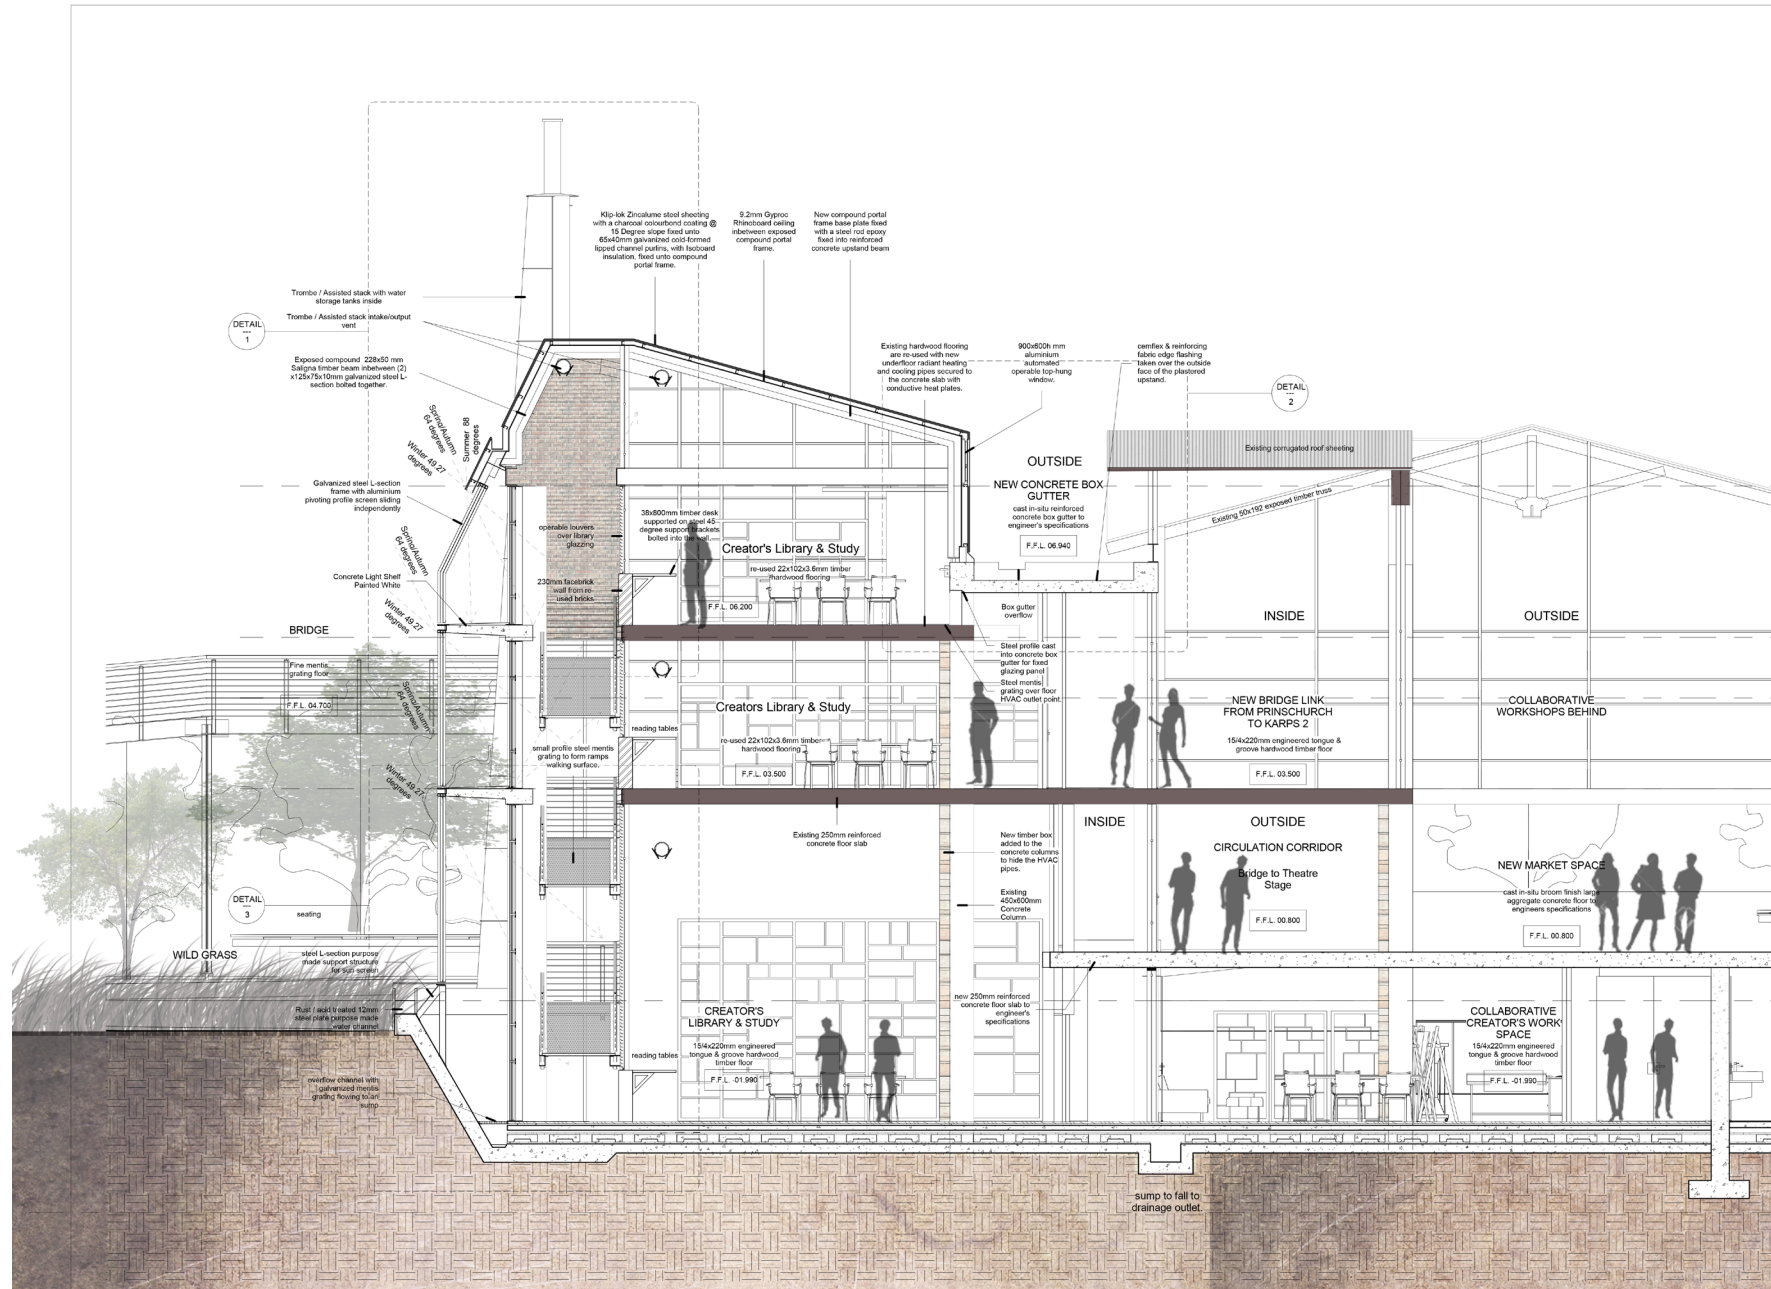

Section A-A - Karps 2 Adaptation  
1:50


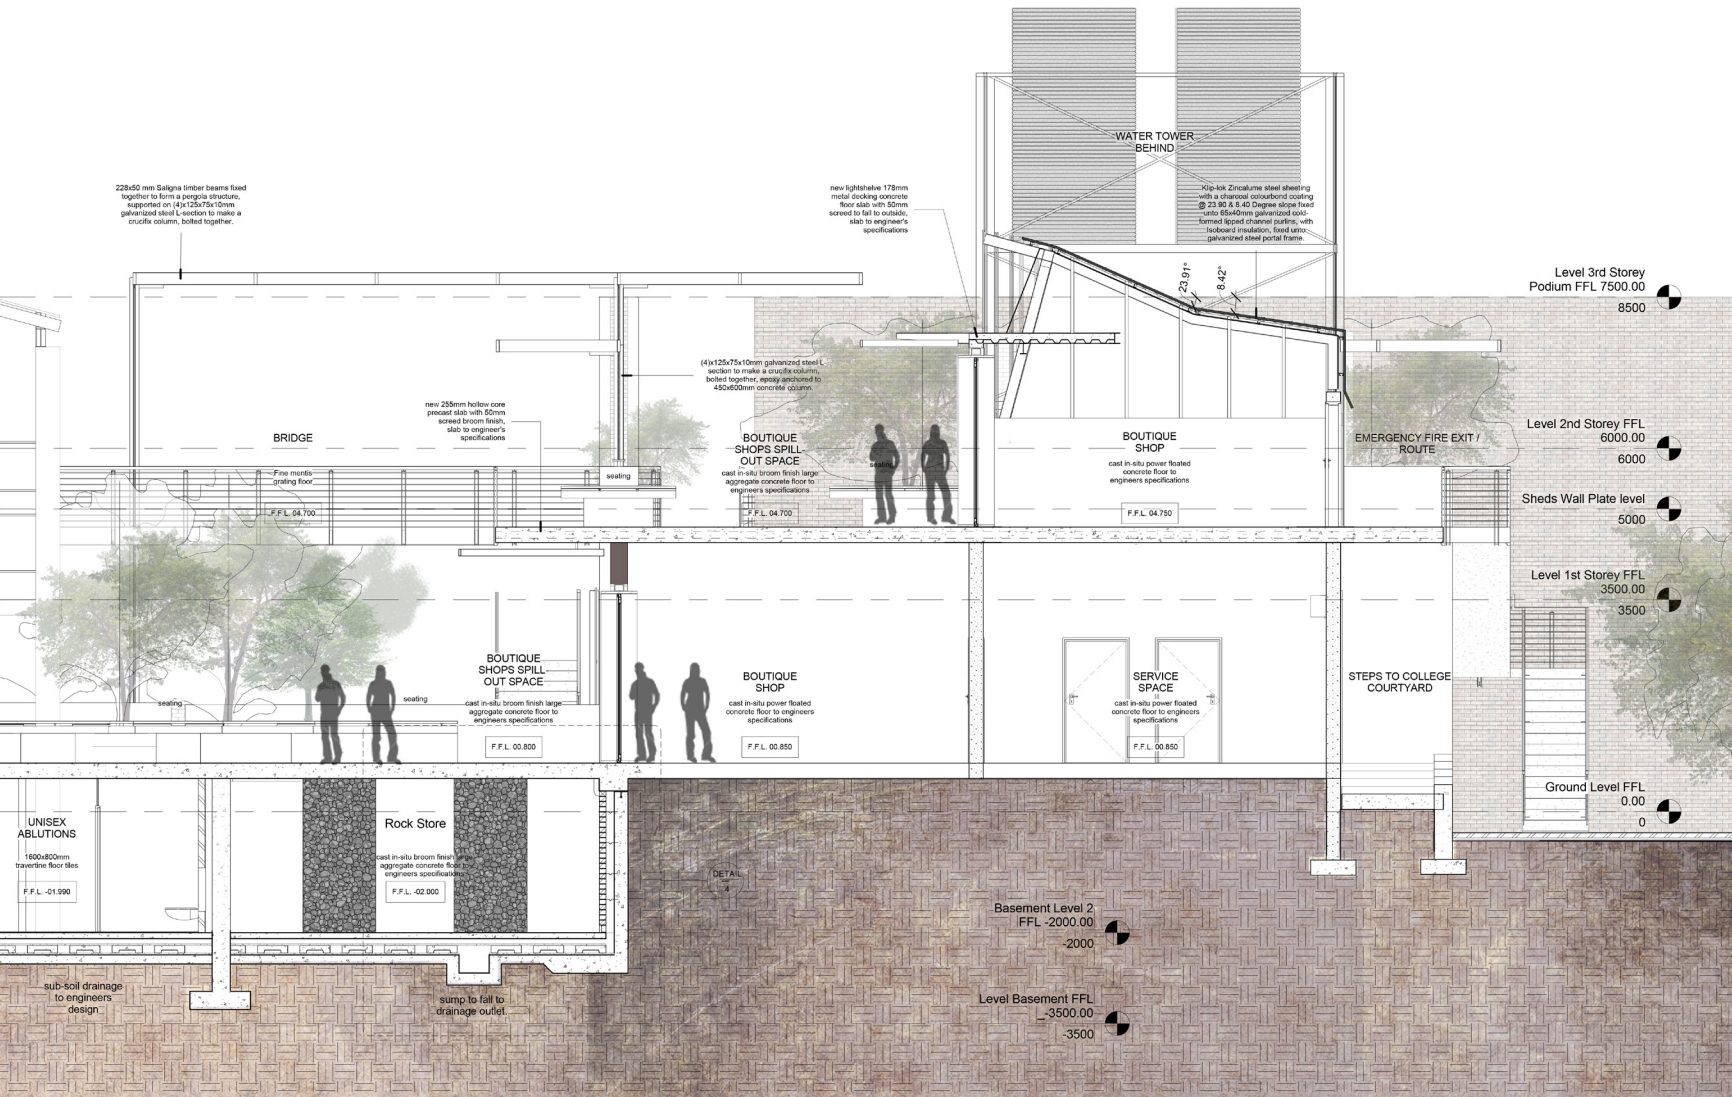



FIGURE 175 - SECTION A - A KARPS 2 ADAPTATION - FINAL PRESENTATION (AUTHOR 2015)

# Physical Model

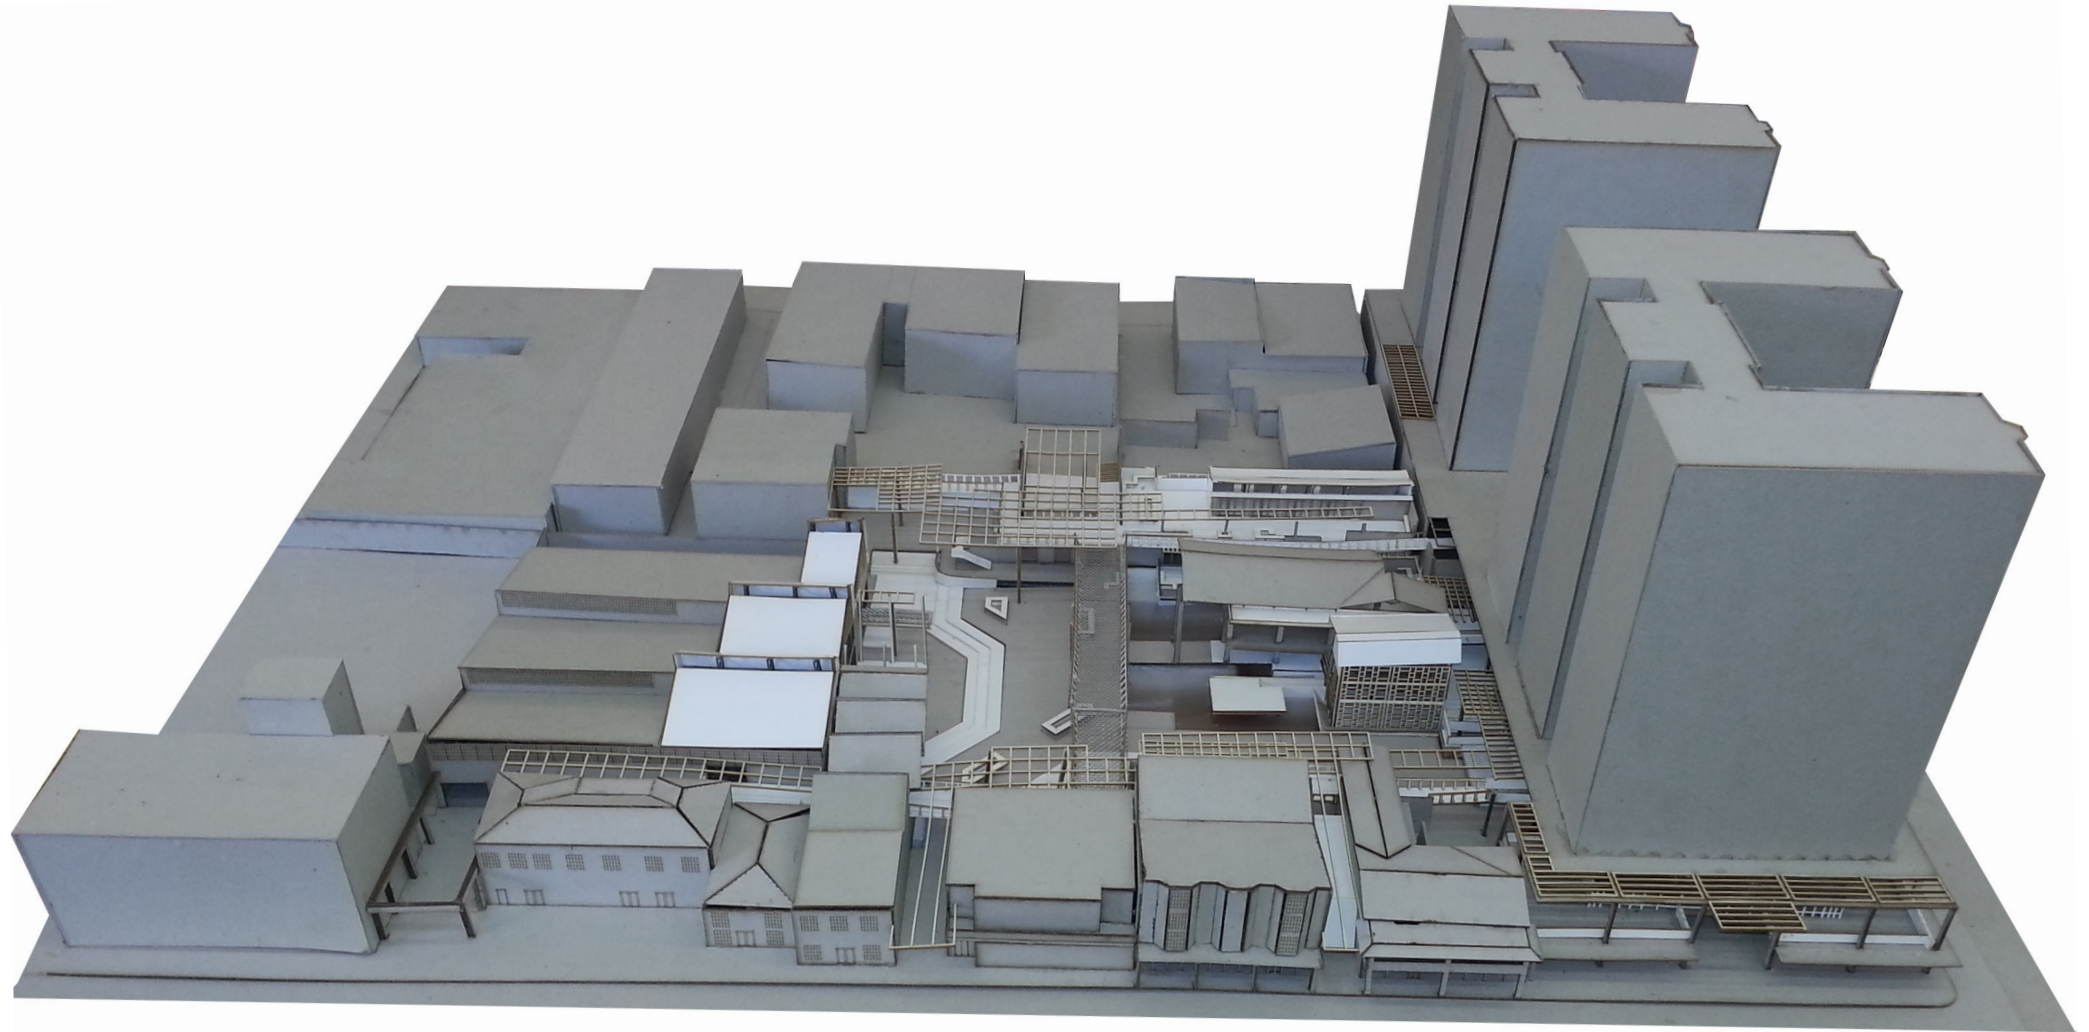

Northern View from Helen Joseph Street

FIGURE 176 - PHYSICAL MODEL VIEW 1 - FINAL PRESENTATION (AUTHOR 2015)

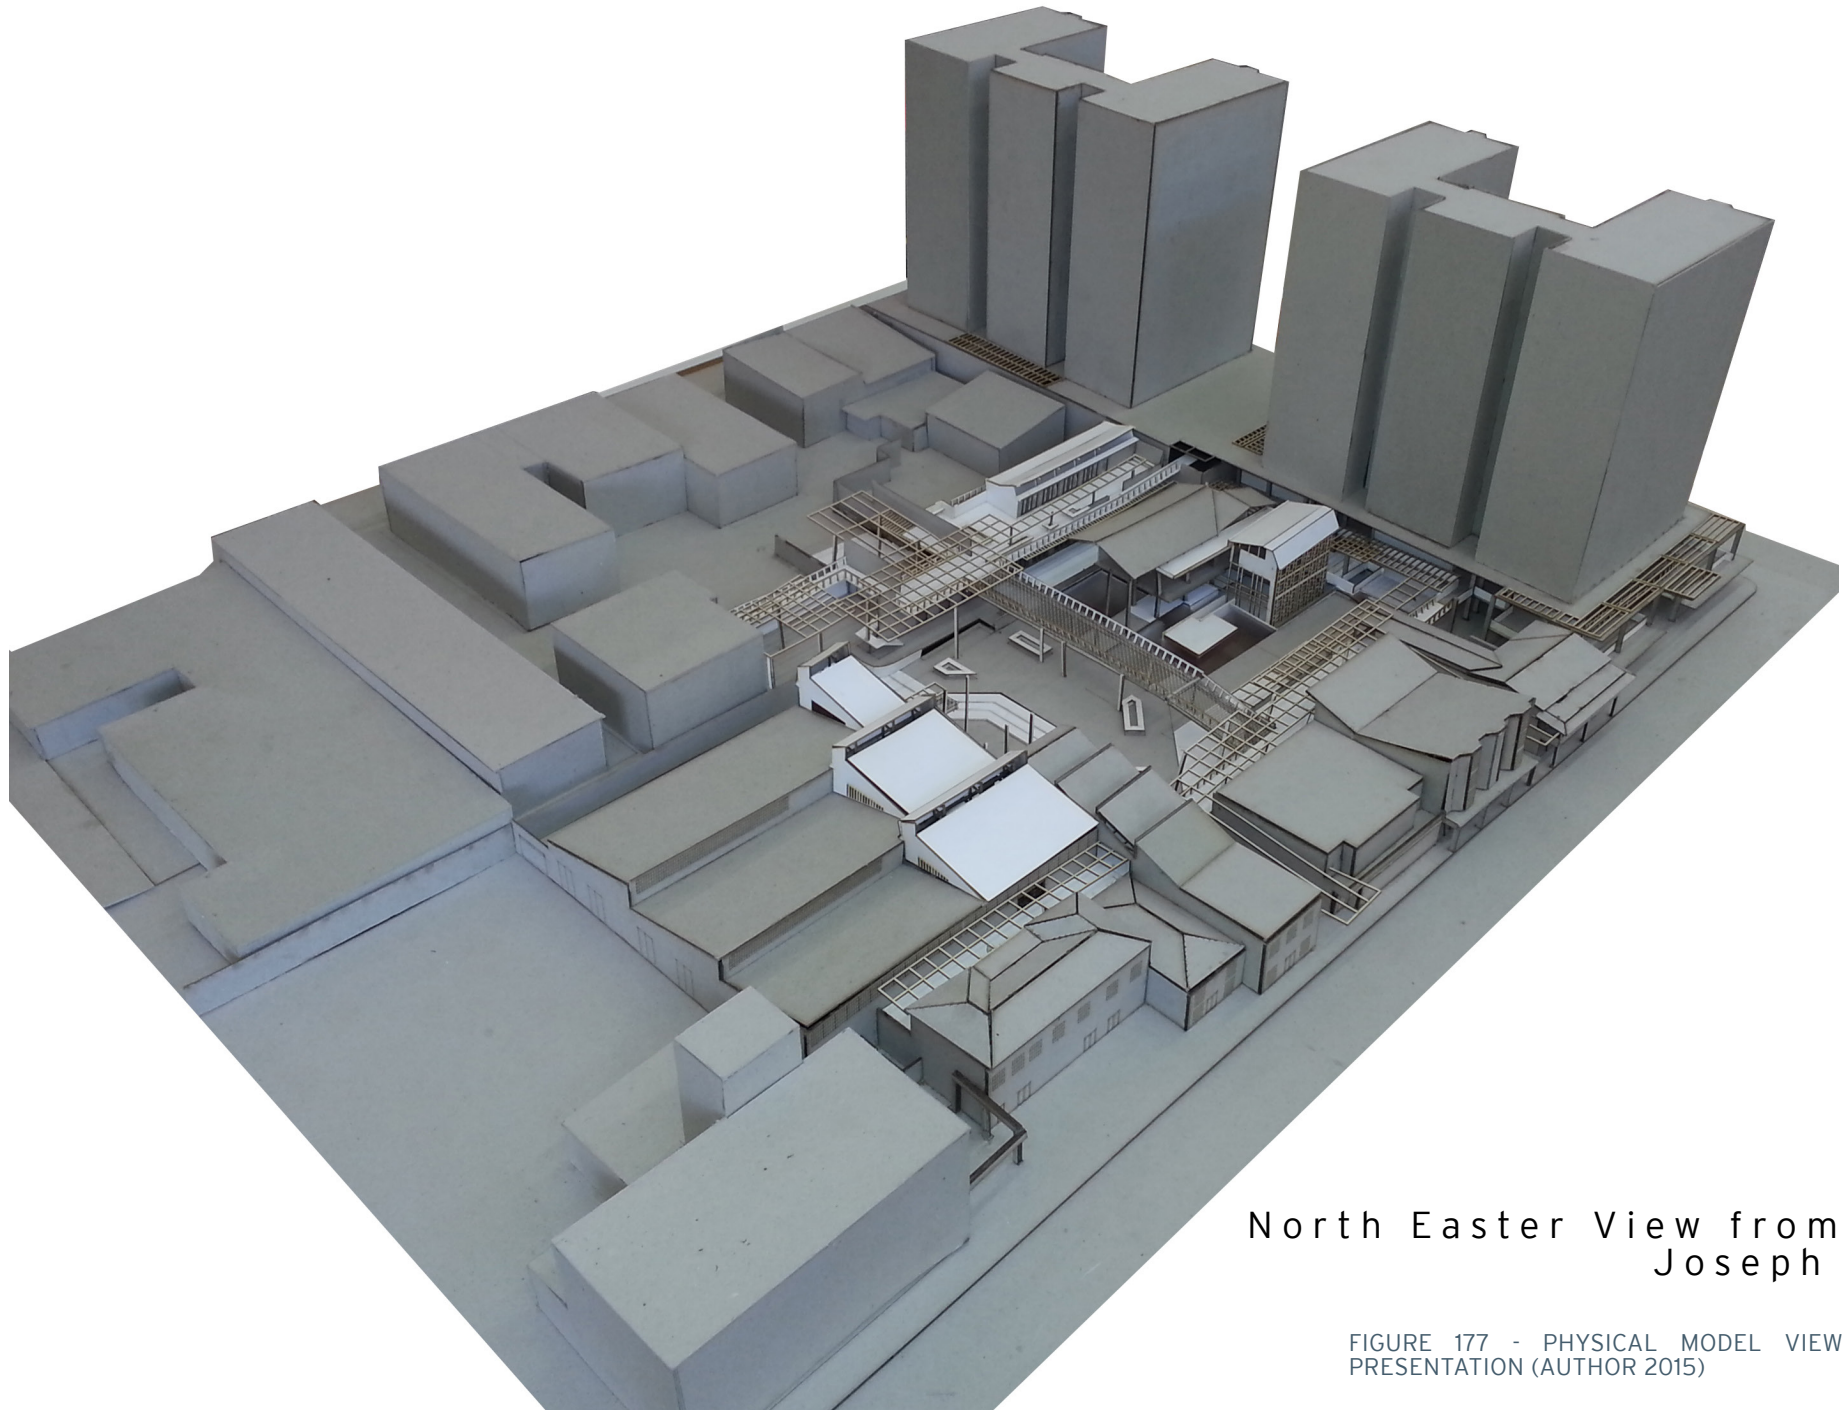

North Easter View from Helen  
Joseph Street


FIGURE 177 - PHYSICAL MODEL VIEW 2 - FINAL  
PRESENTATION (AUTHOR 2015)





Northern Arcade Entrance from Helen Joseph Street

FIGURE 178 - PHYSICAL MODEL VIEW 3 - FINAL PRESENTATION (AUTHOR 2015)

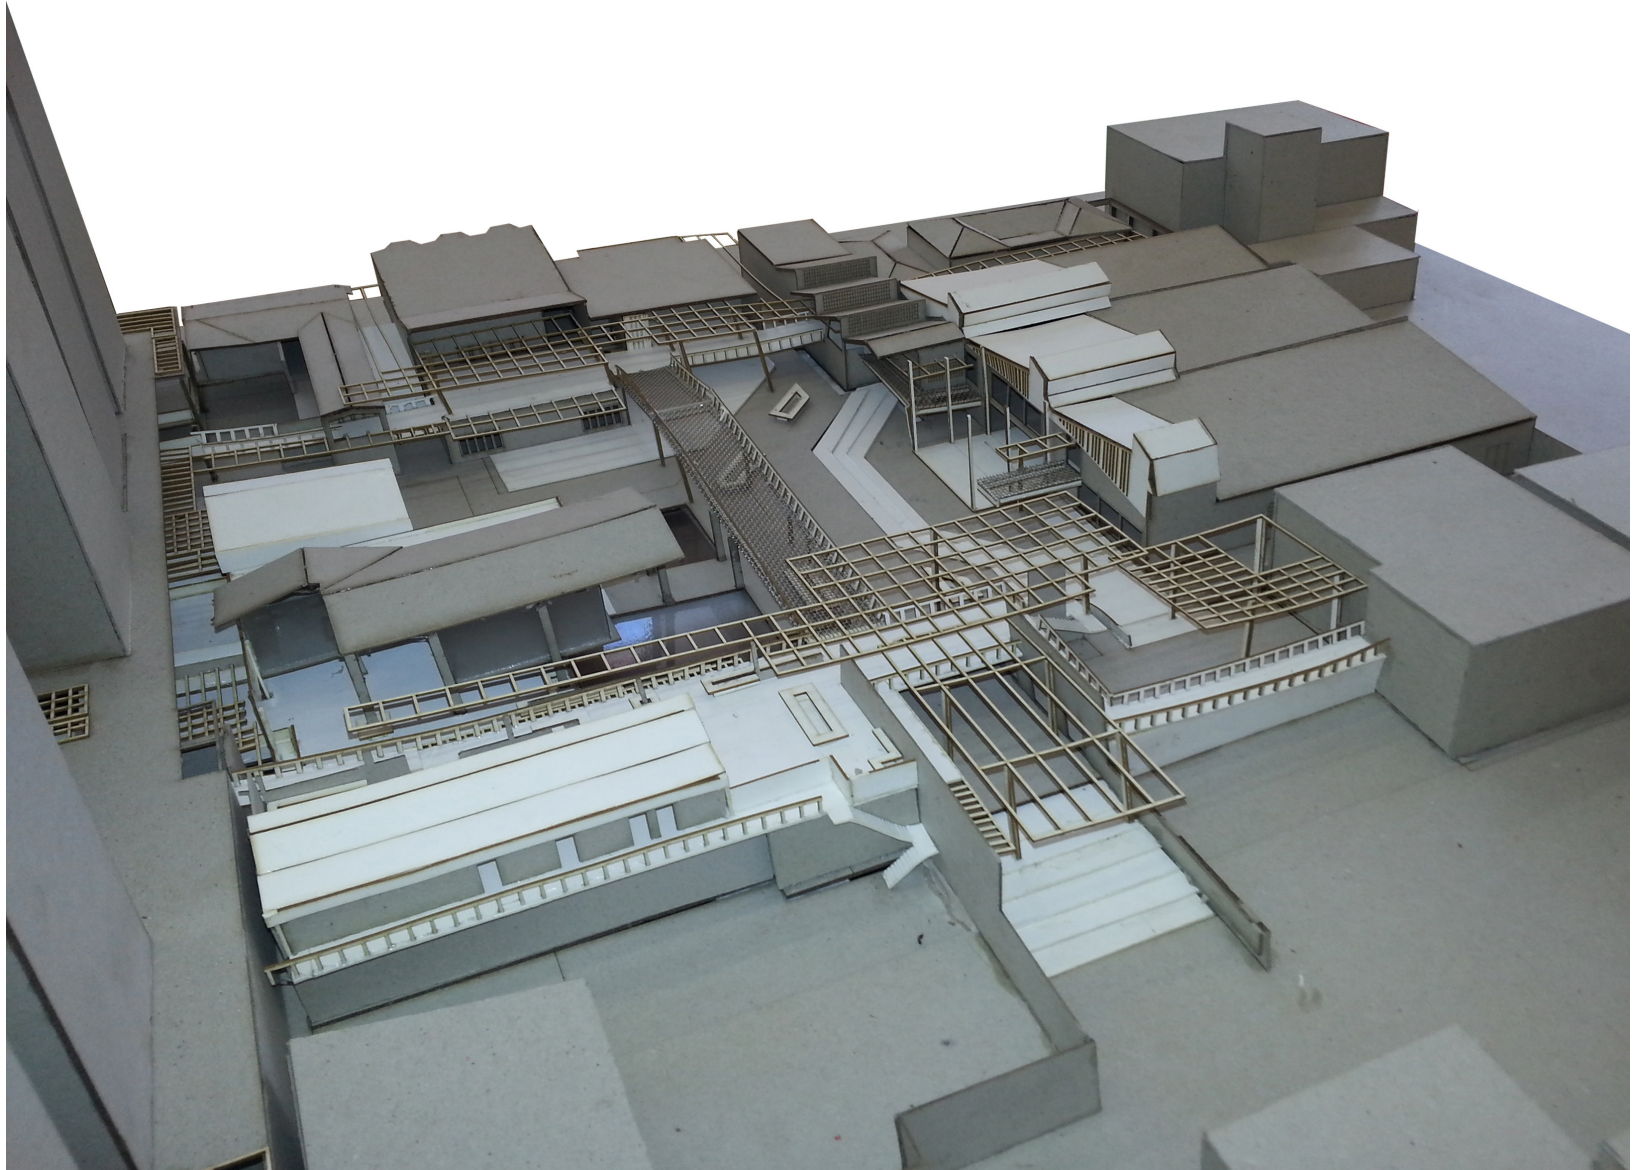


New connection between Helen Joseph and Pretorius Street

FIGURE 179 - PHYSICAL MODEL VIEW 4 - FINAL PRESENTATION (AUTHOR 2015)



Western Arcade Entrance from Sisulu Street

FIGURE 180 - PHYSICAL MODEL VIEW 5 - FINAL PRESENTATION (AUTHOR 2015)

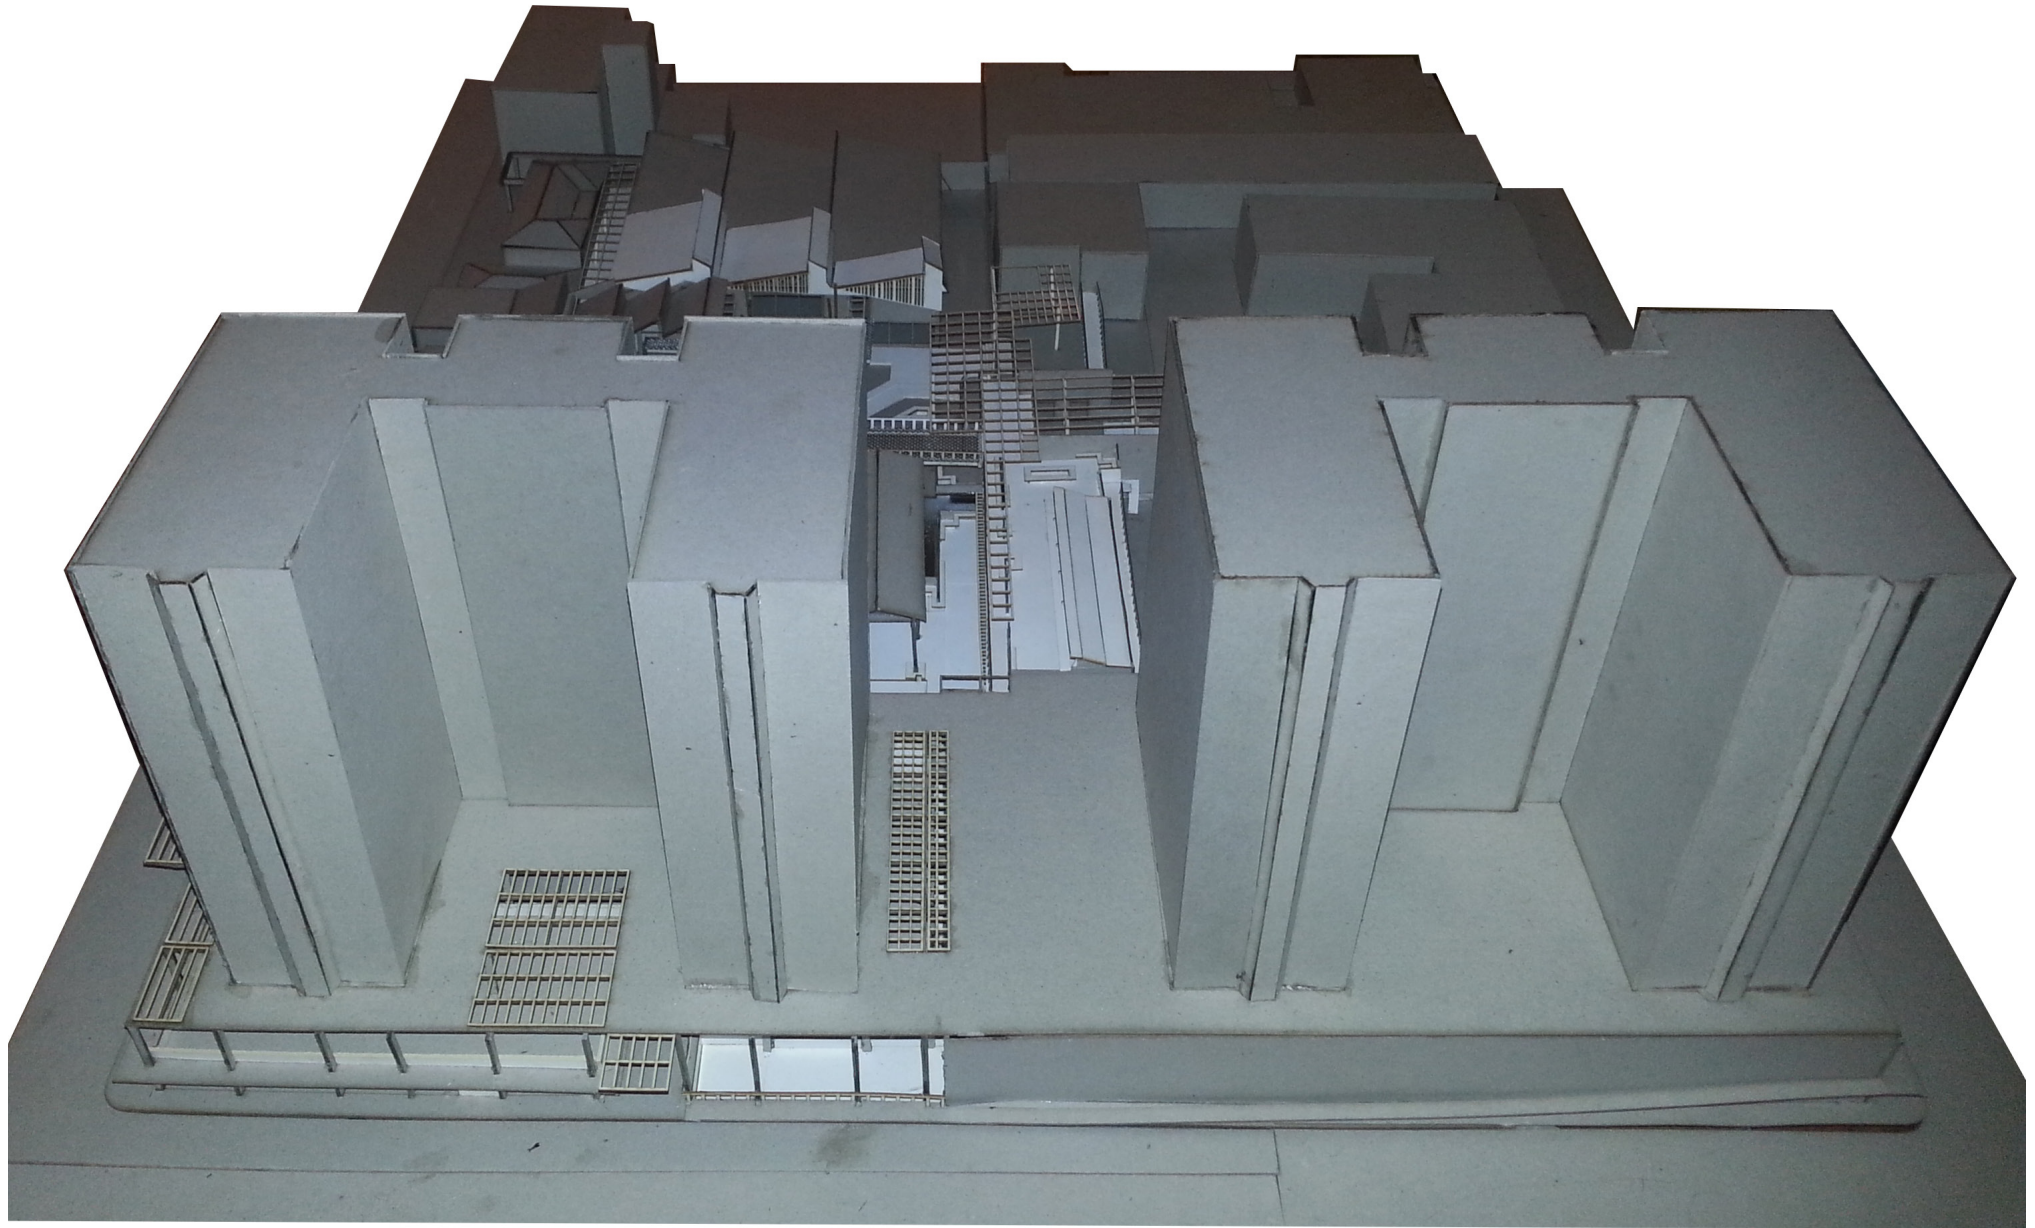

Western view from Sisulu Street

FIGURE 181 - PHYSICAL MODEL VIEW 6 - FINAL  
PRESENTATION (AUTHOR 2015)