



PROPOSED HOUSE TO BE ERECTED NR WIERDA BRIDGE PRETORIA
FOR MRS. JOYCE LORNE.

July 4, 1949 2:11:38


1/16" Scale Preliminary Sketch

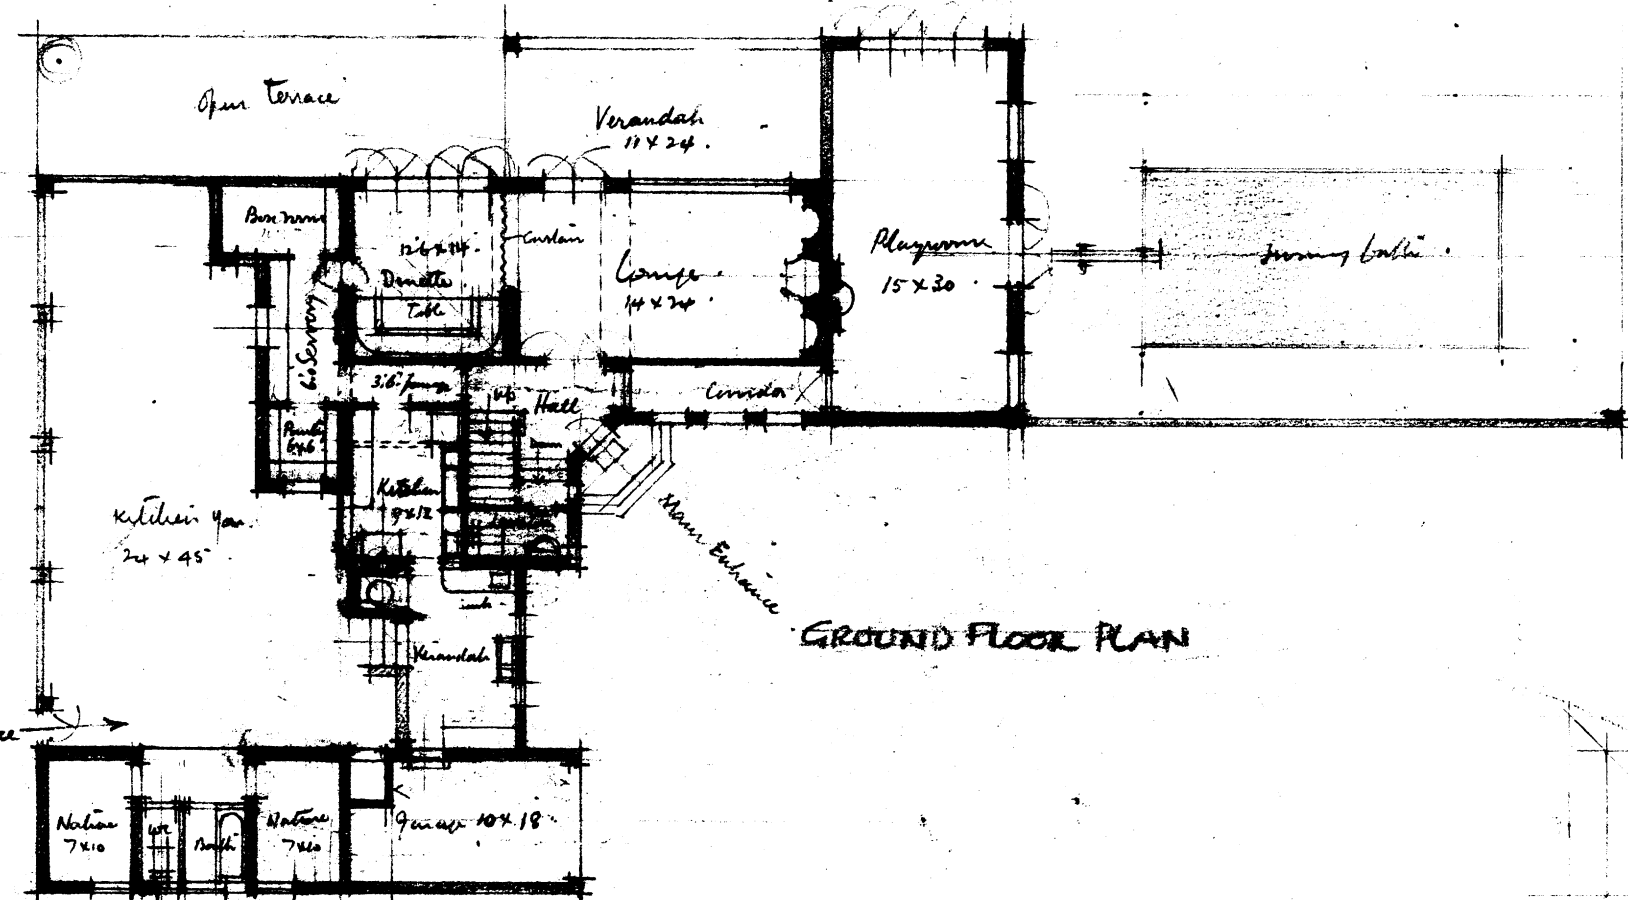

GROUND FLOOR PLAN

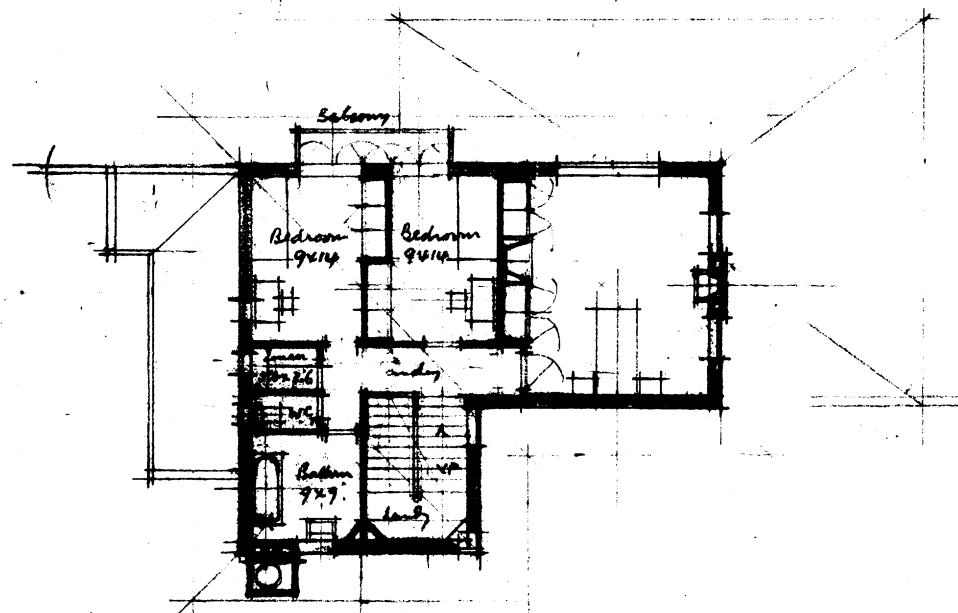

FIRST FLOOR PLAN

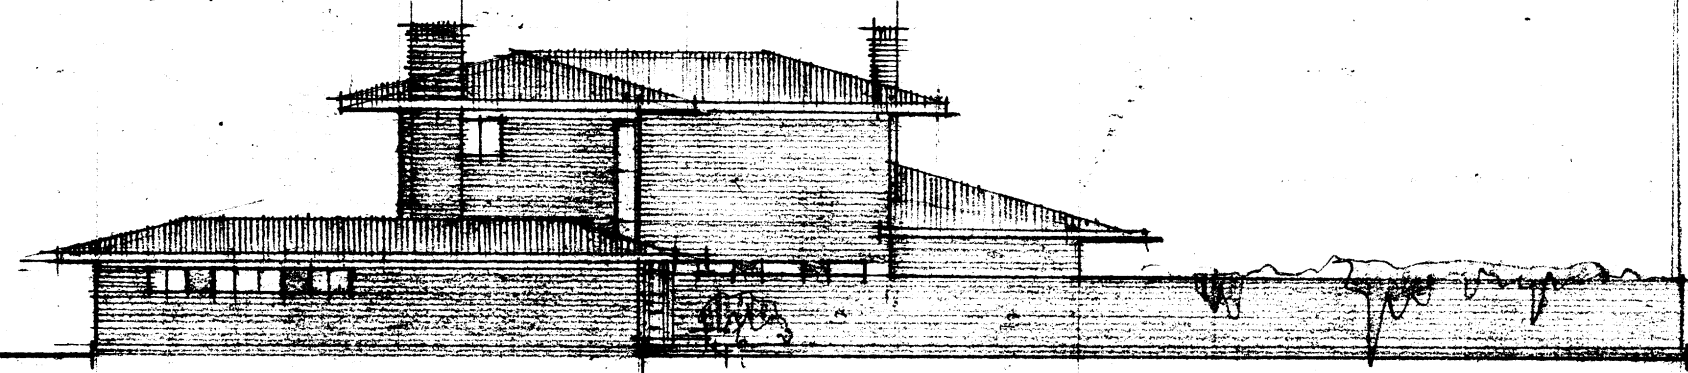

NORTH ELEVATION

Norman Eaton ARIBA
Chartered Architect
Pretoria

P1/1.