
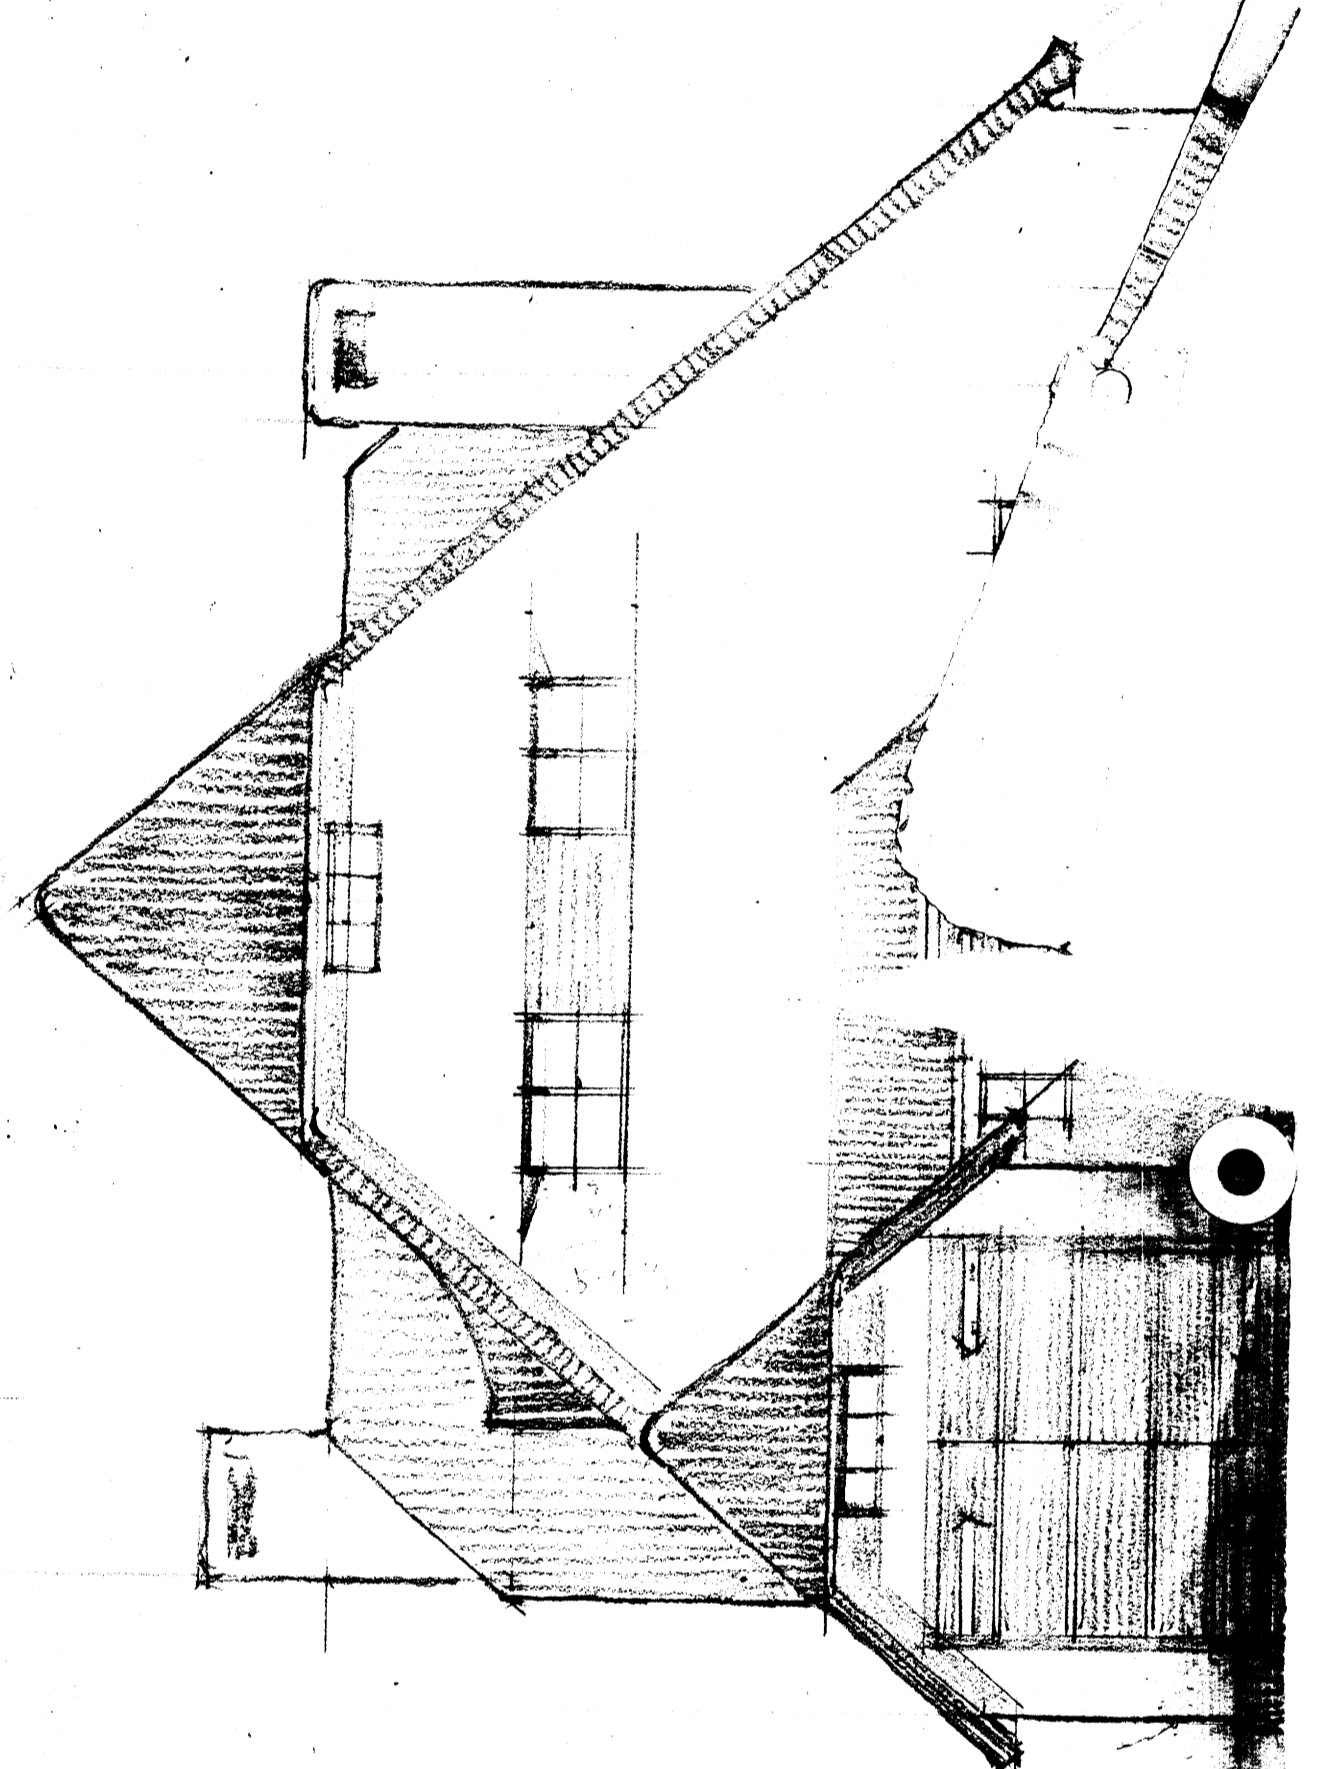


SOUTH ELEVATION

COTTAGE FOR E. MOGGERIDGE ESQ.  
RES. BUILT AT BROOKLYN, PRETORIA.  
1/4" SCALE. SKETCH PLAN.



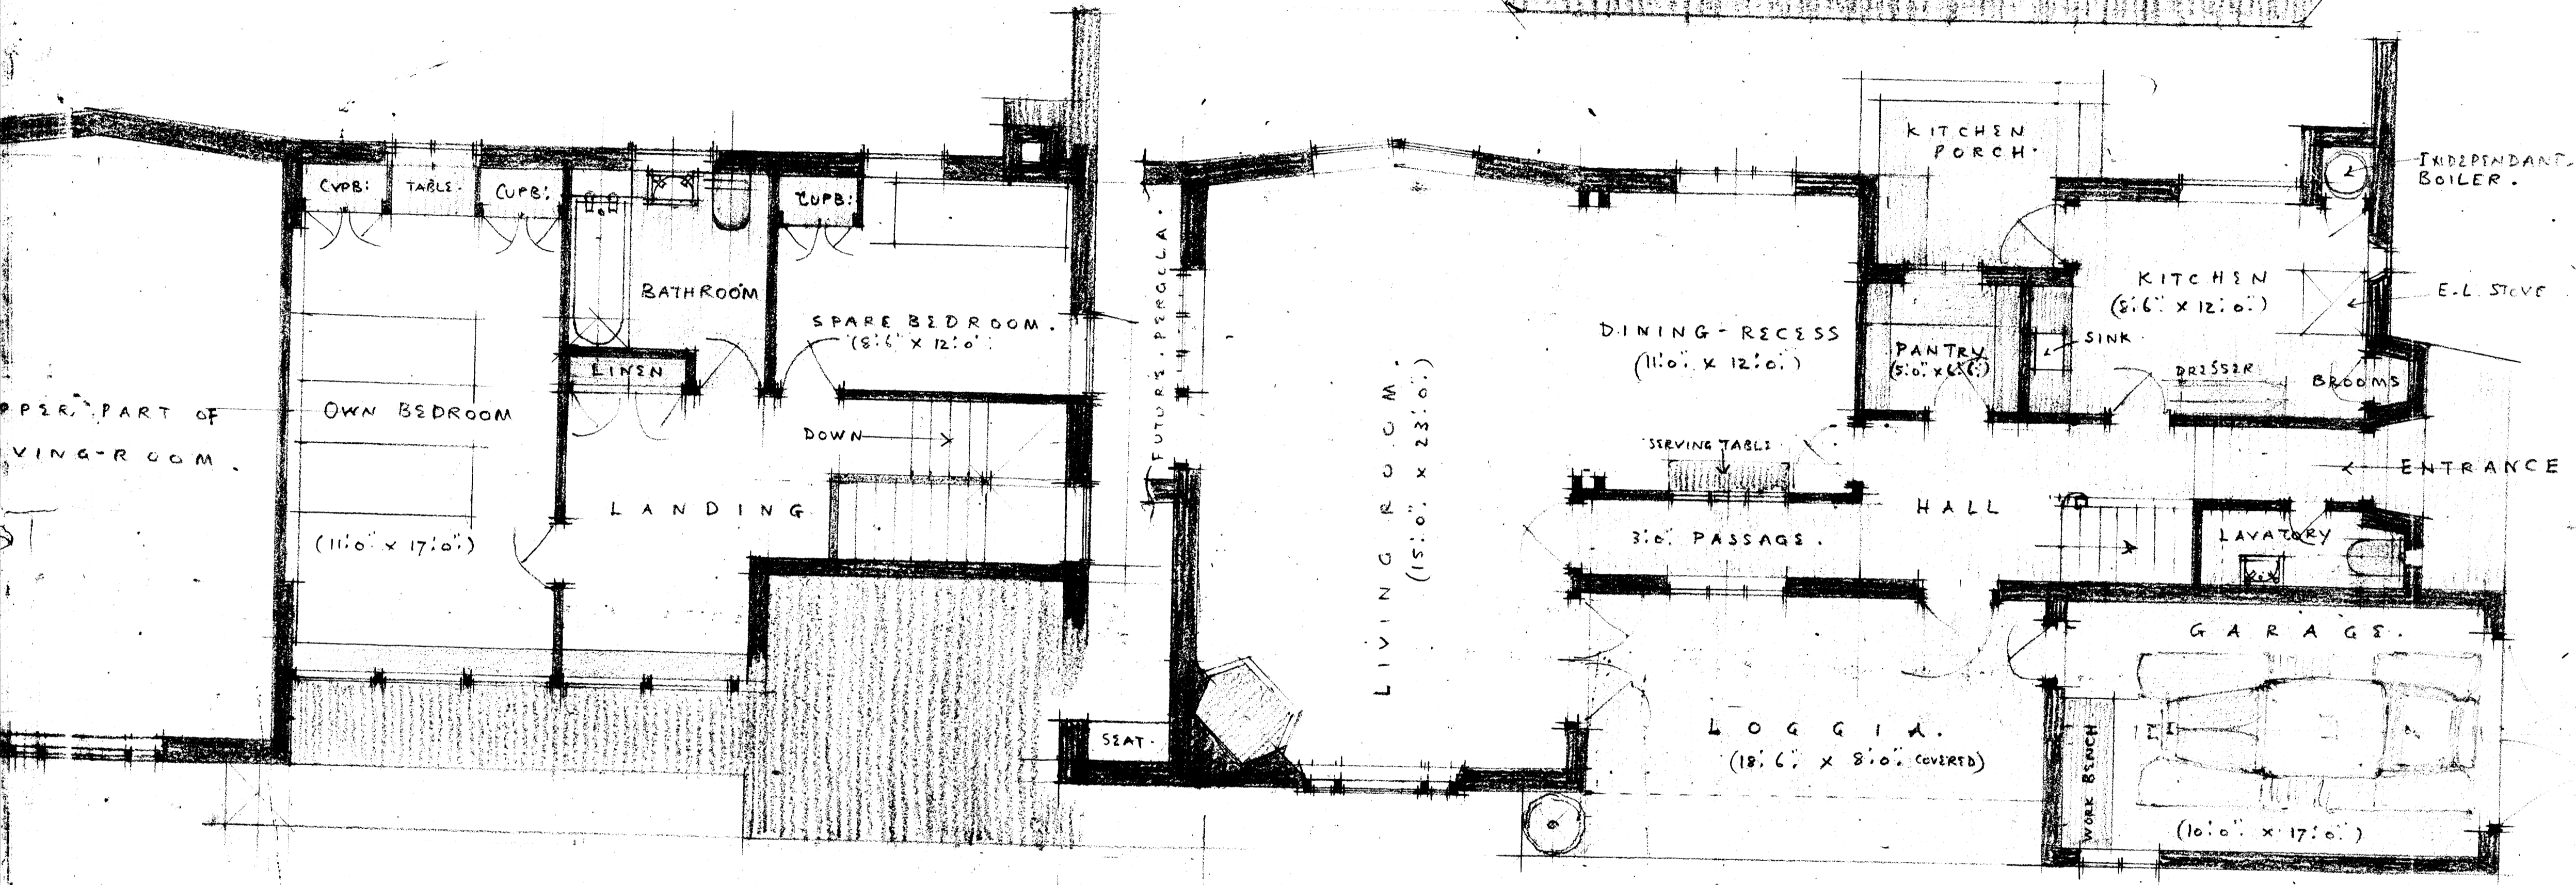


ATTIC PLAN.

GROUND FLOOR PLAN.

Norman Eaton A.R.I.B.A.  
Chartered Architect. PRETORIA.  
28. 4. 33.

£1050 without Garage or Bay-window etc.  
£130 Garage  
75 Bay-window  
£1255

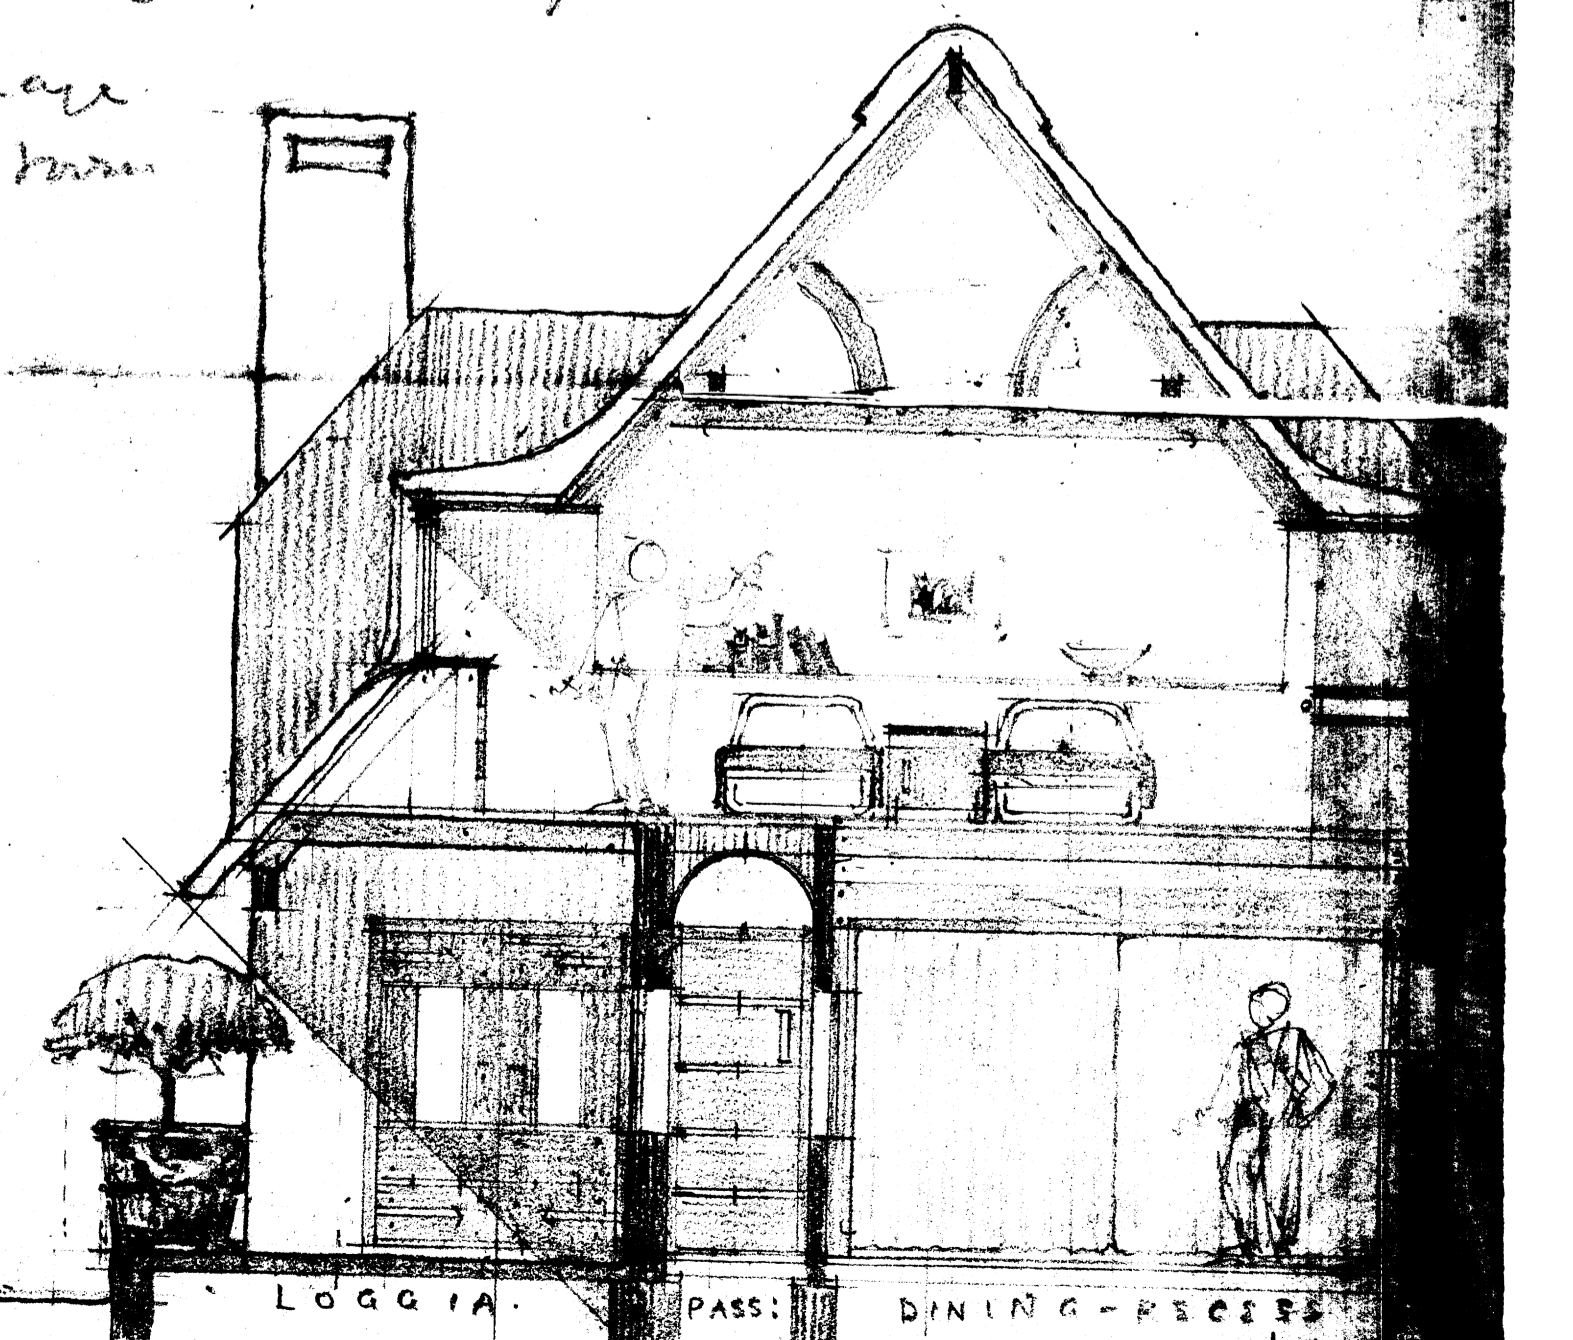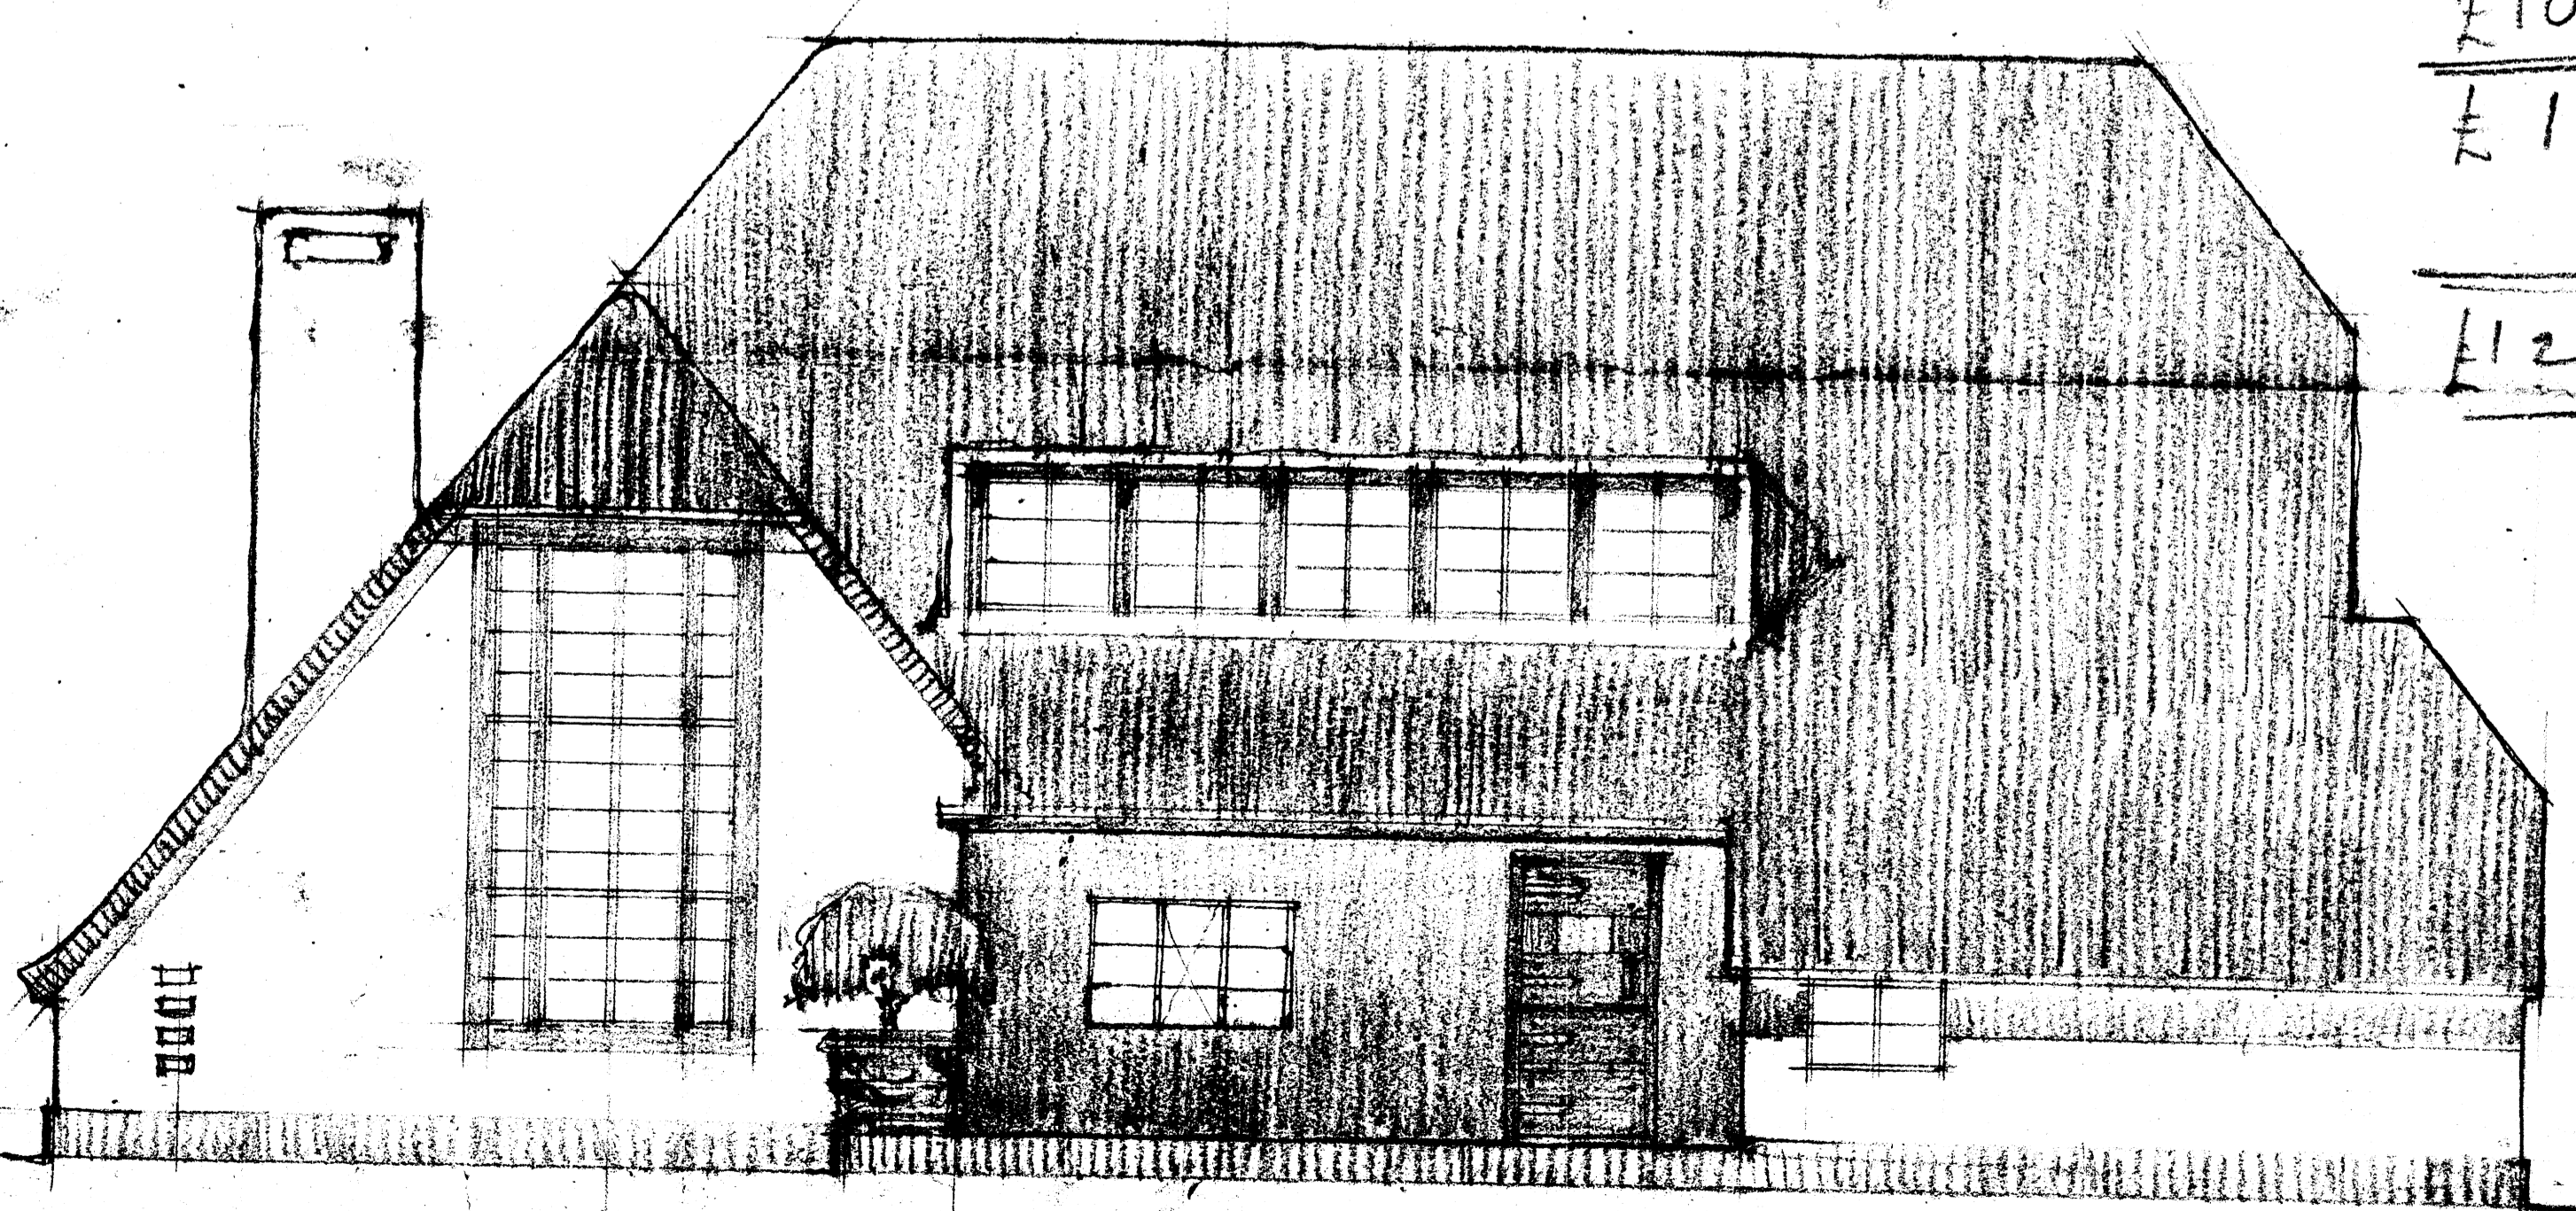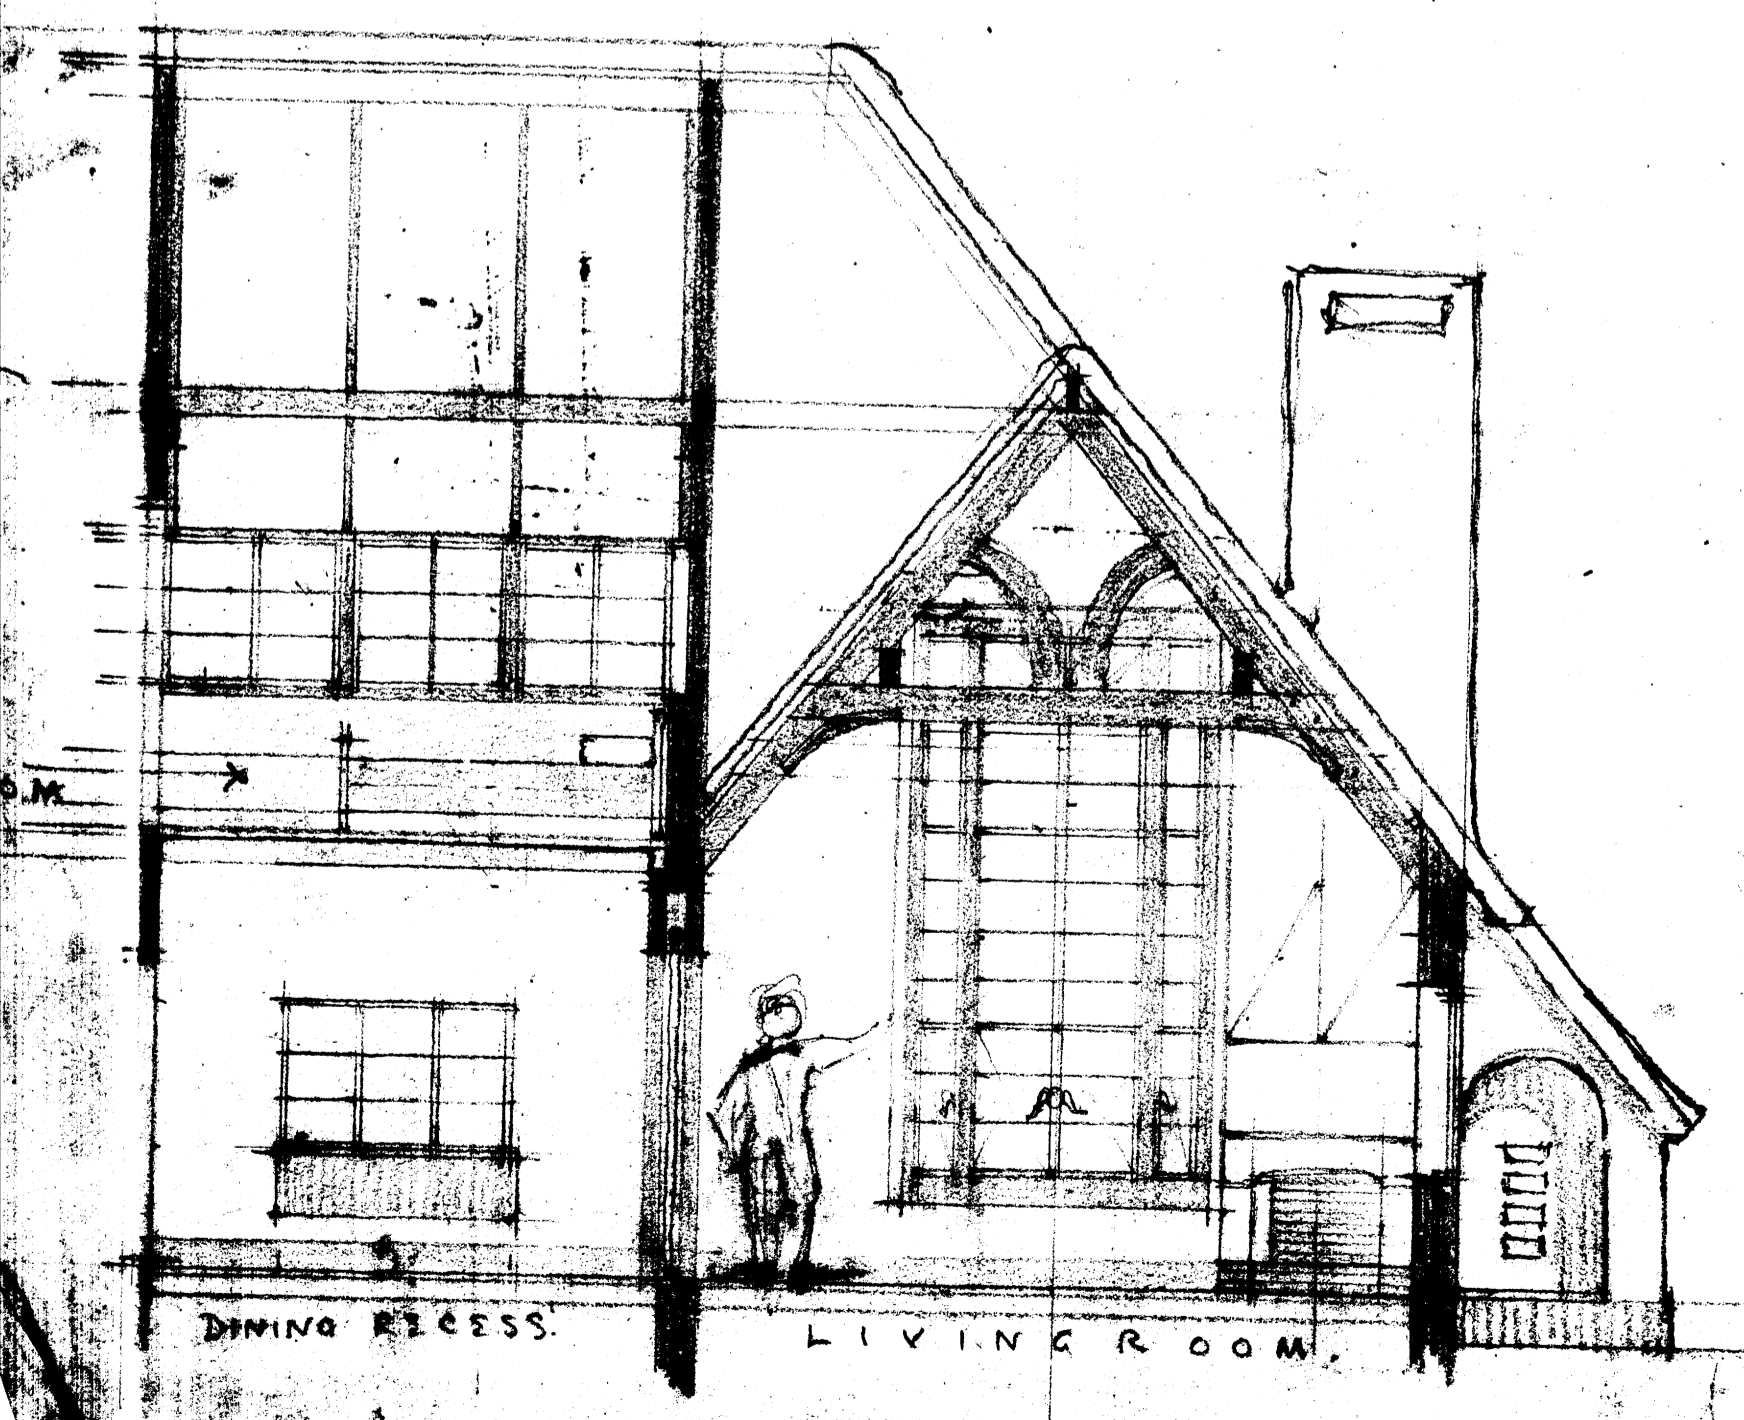

PART OF LONGITUDINAL SECTION

NORTH ELEVATION.

CROSS-SECTION

P.49/1