



NEW HOUSE TO BE BUILT. on ERF N°365 MVCKLENEVR, PRETORIA for C. NEETHLING Esq.

SIXTEENTH SCALE. SKETCH PLAN.


22.5.40

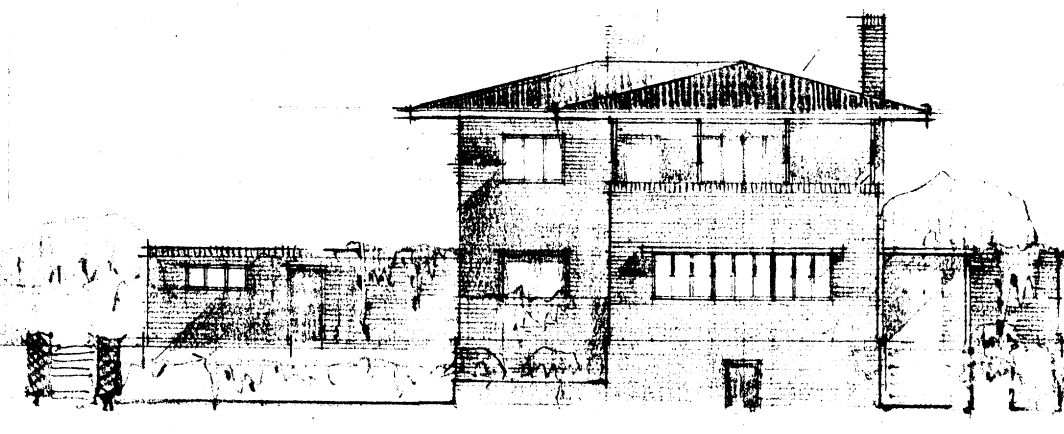


NORTH ELEVATION.

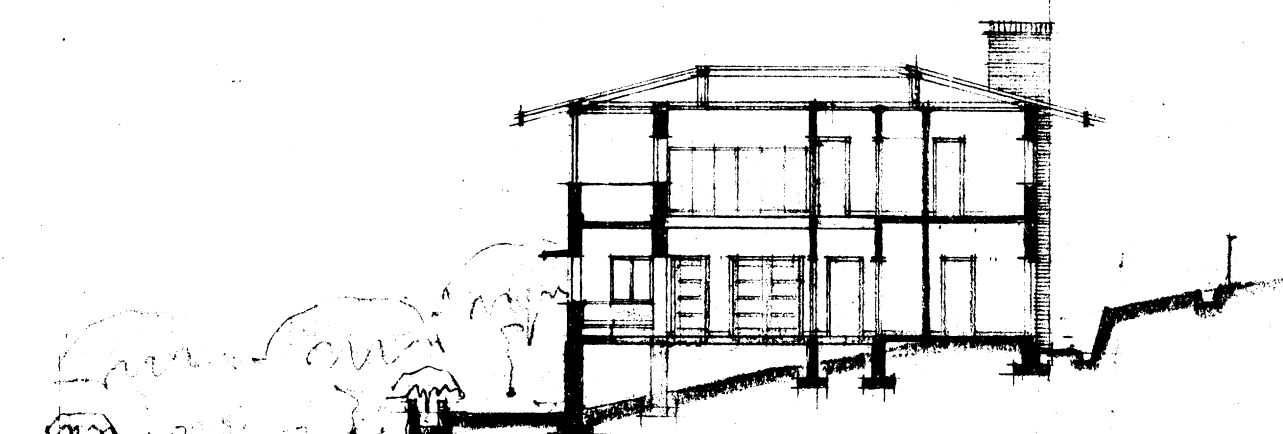

GROSS SECTION.

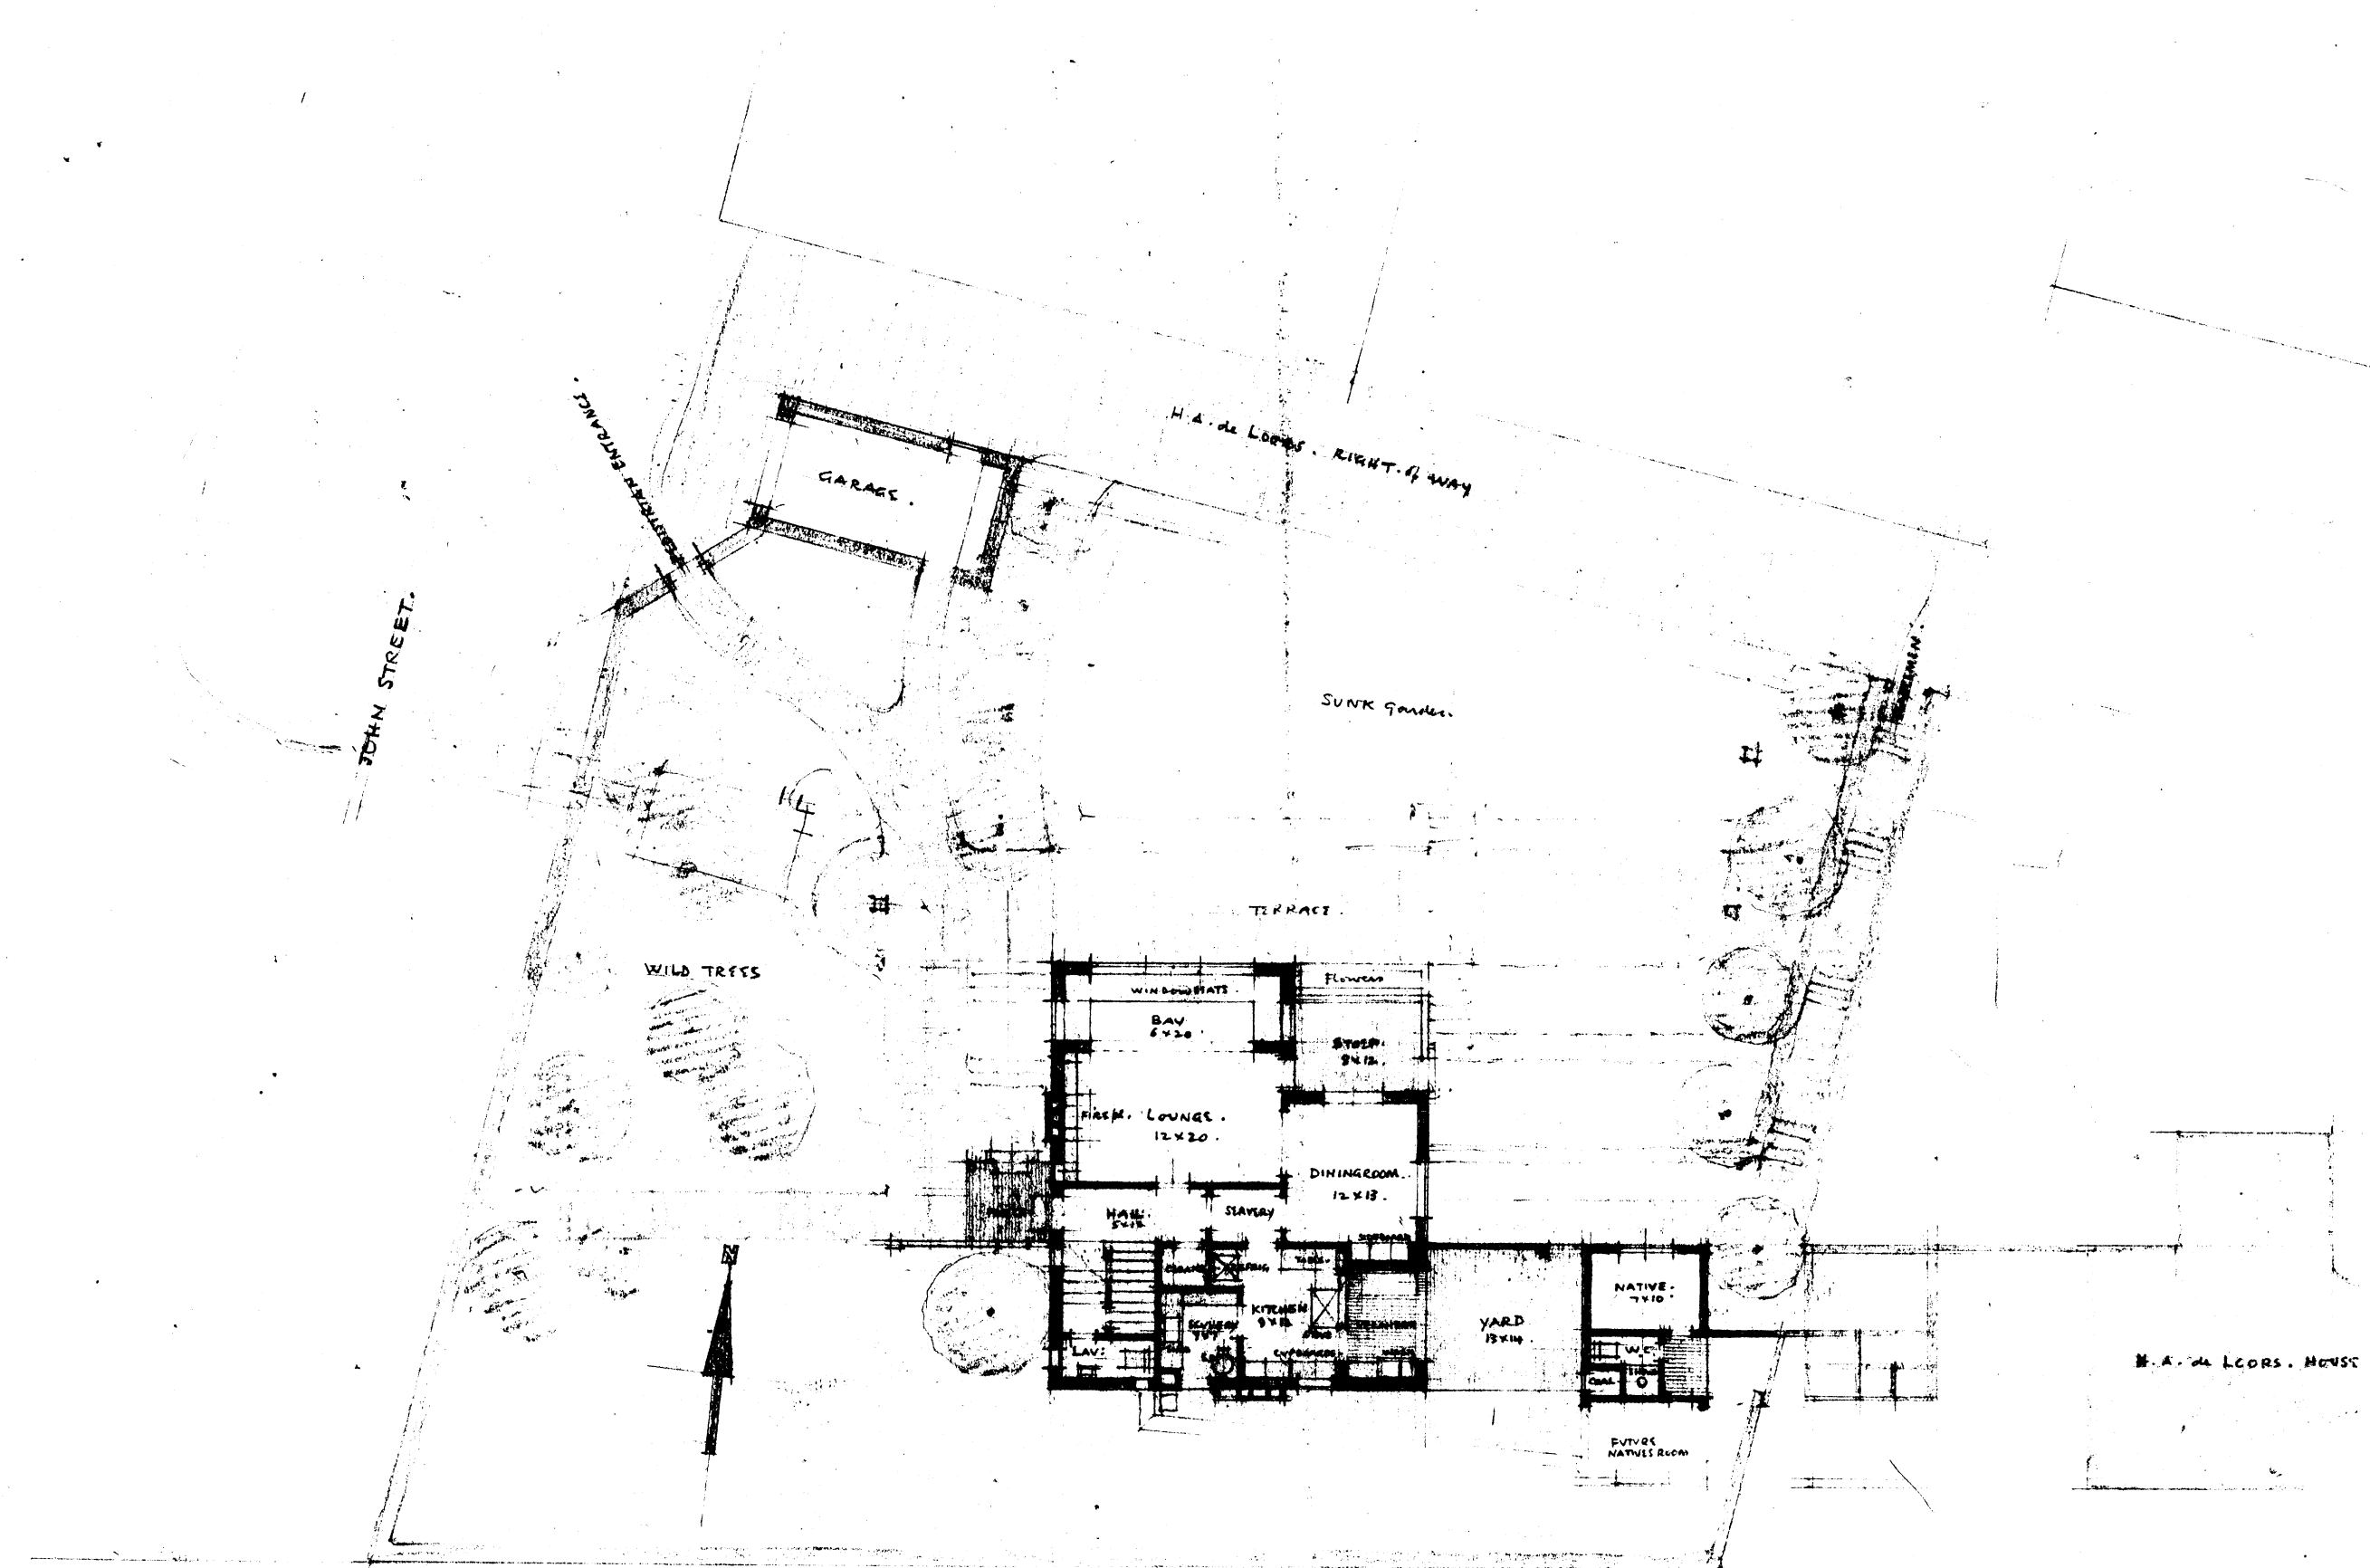

GROUND FLOOR and SITE PLAN.

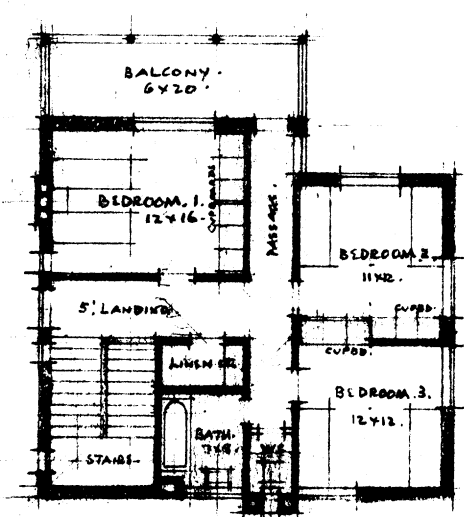

FIRST FLOOR PLAN.

Norman Eaton & Fynn
Architects
38 GERRARD BUILDINGS
PRETORIA.

P124 / 1