



PROPOSED HOUSE TO BE BUILT IN MACKENZIE STREET BROOKLYN

FOR MR RAWLINS.


EIGHTH SCALE SKETCH PLAN.

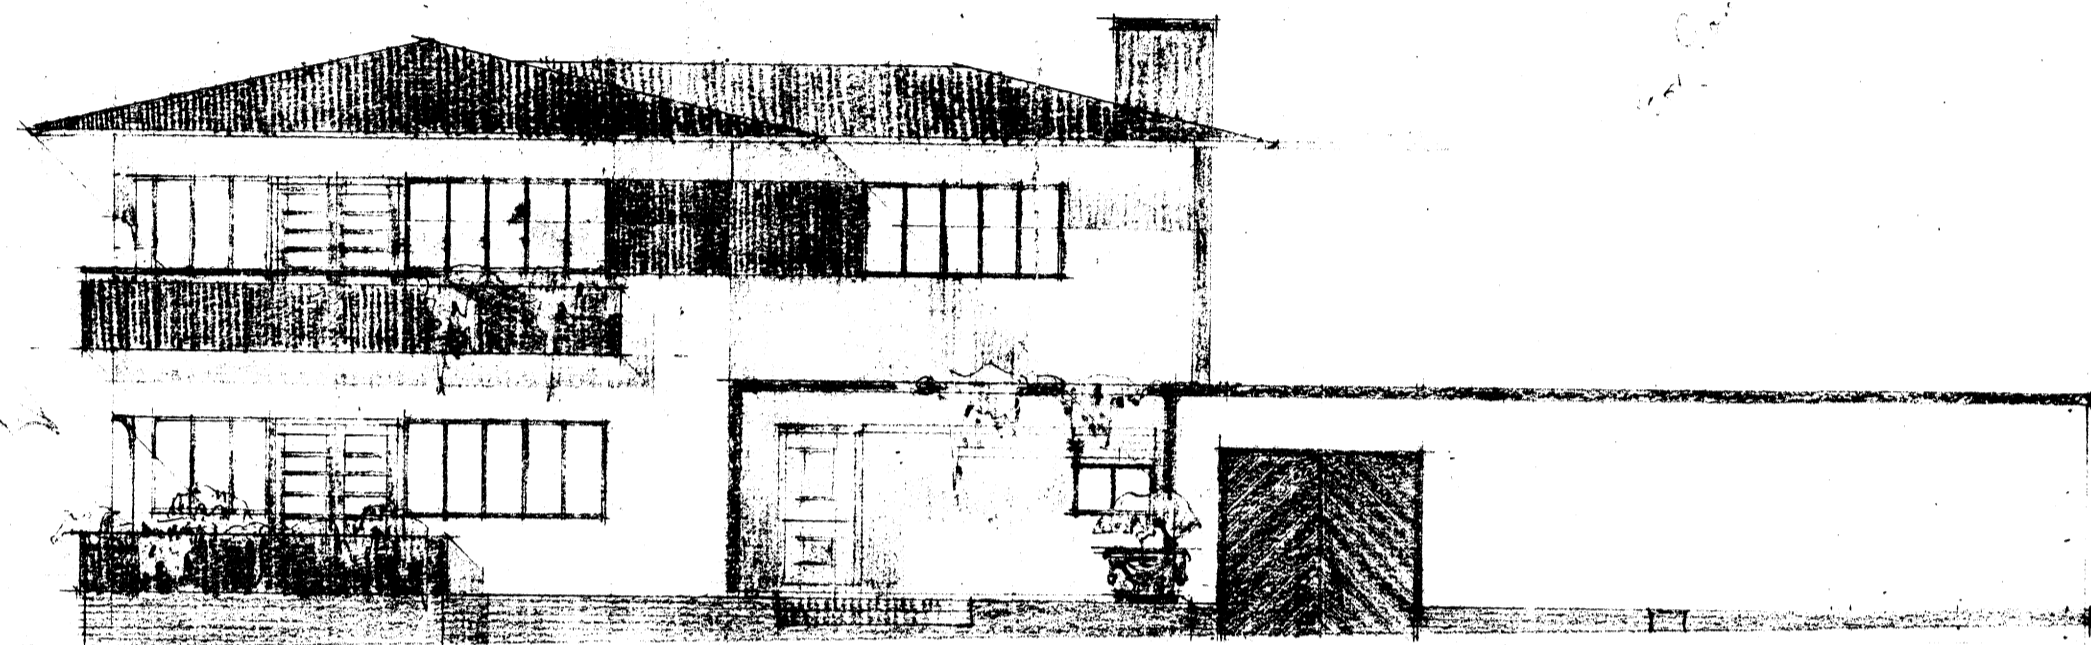


NORTH ELEVATION

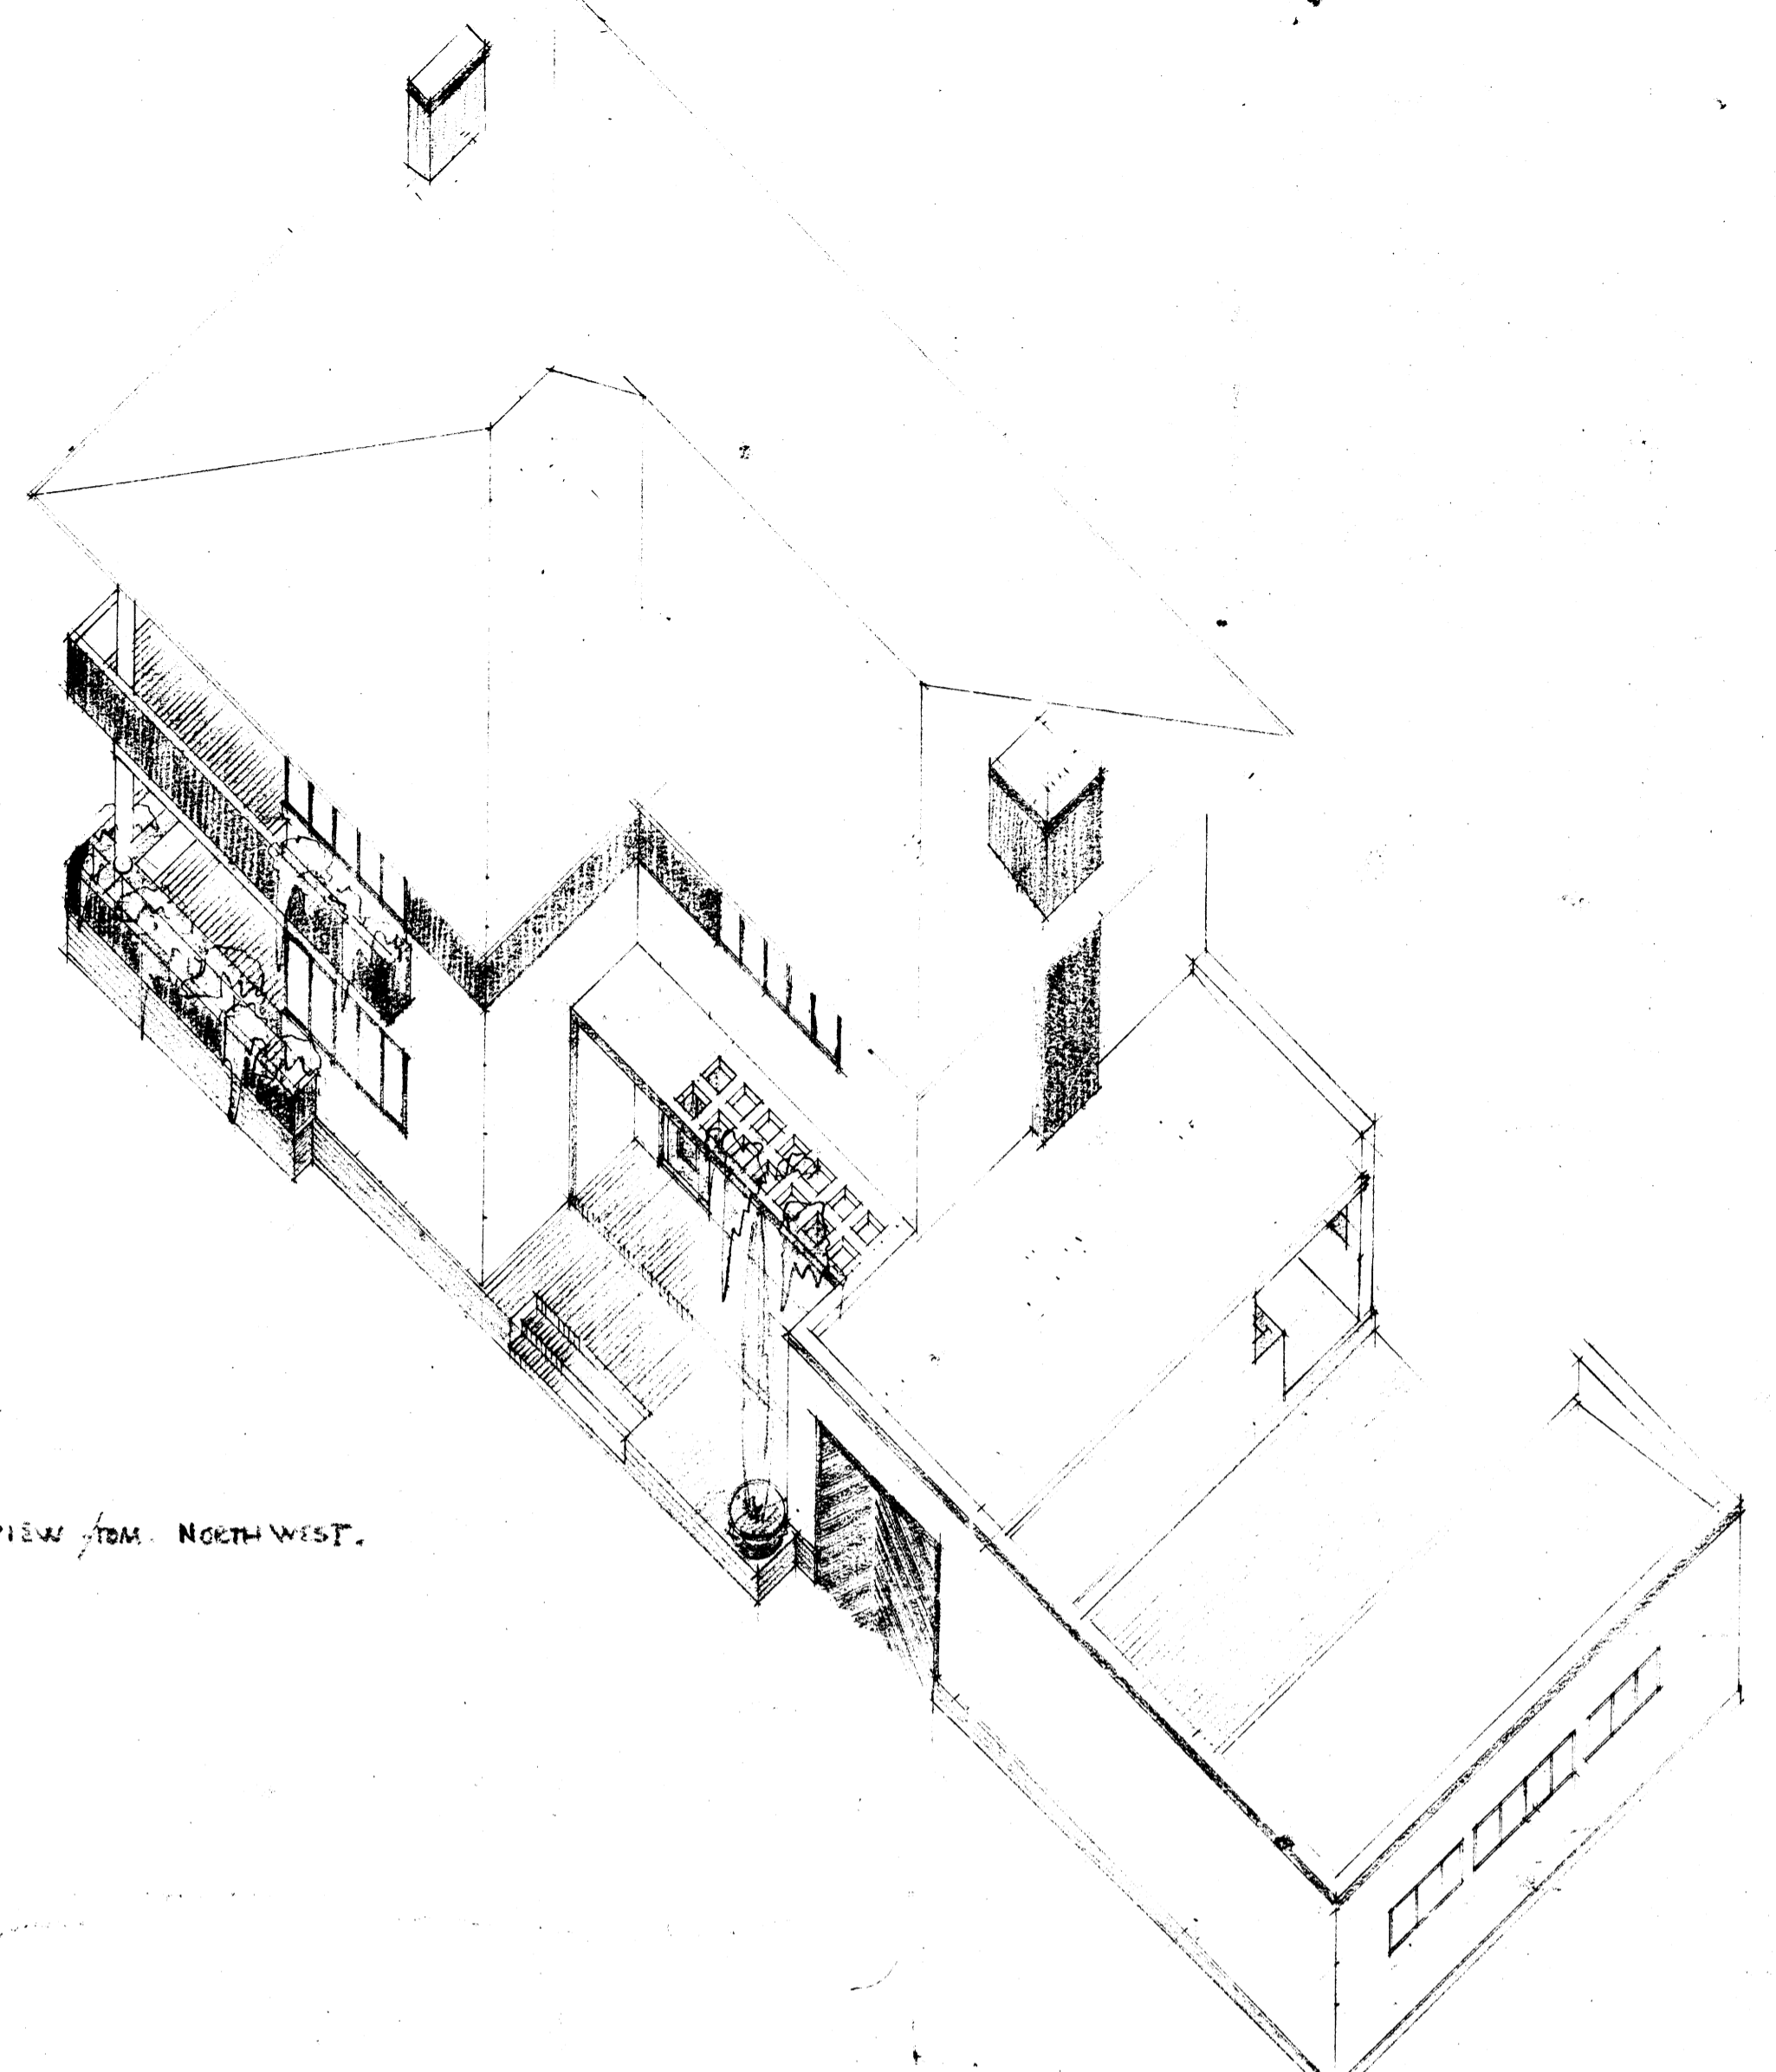

AERIAL VIEW FROM NORTH WEST.

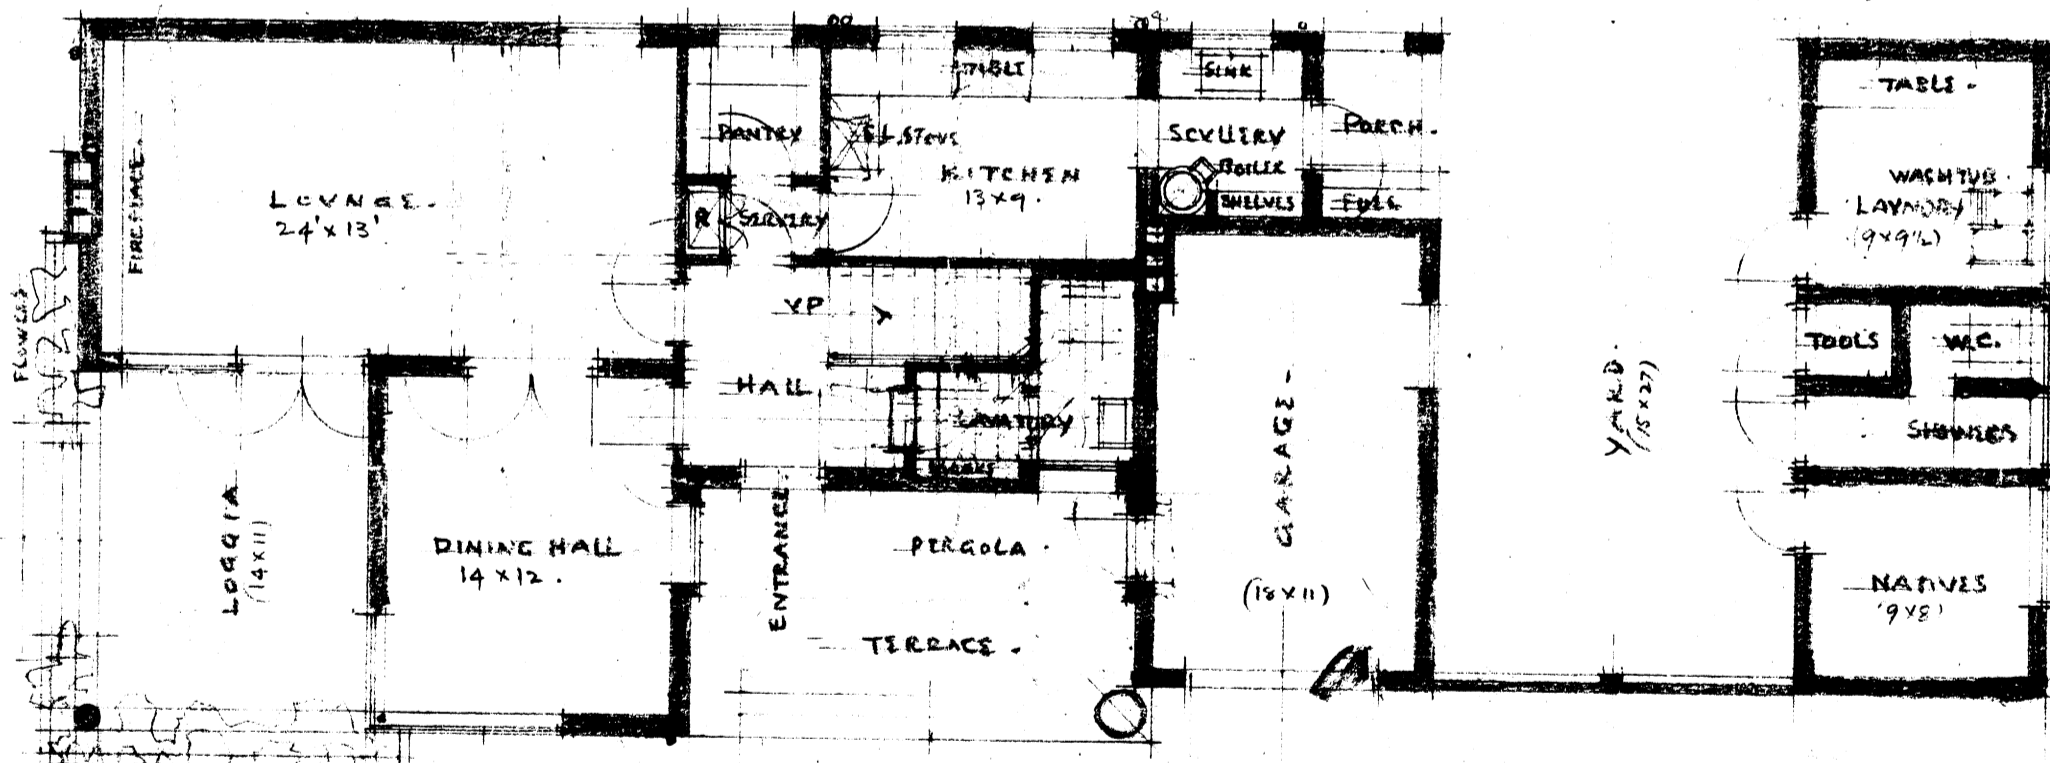

GROUND PLAN.

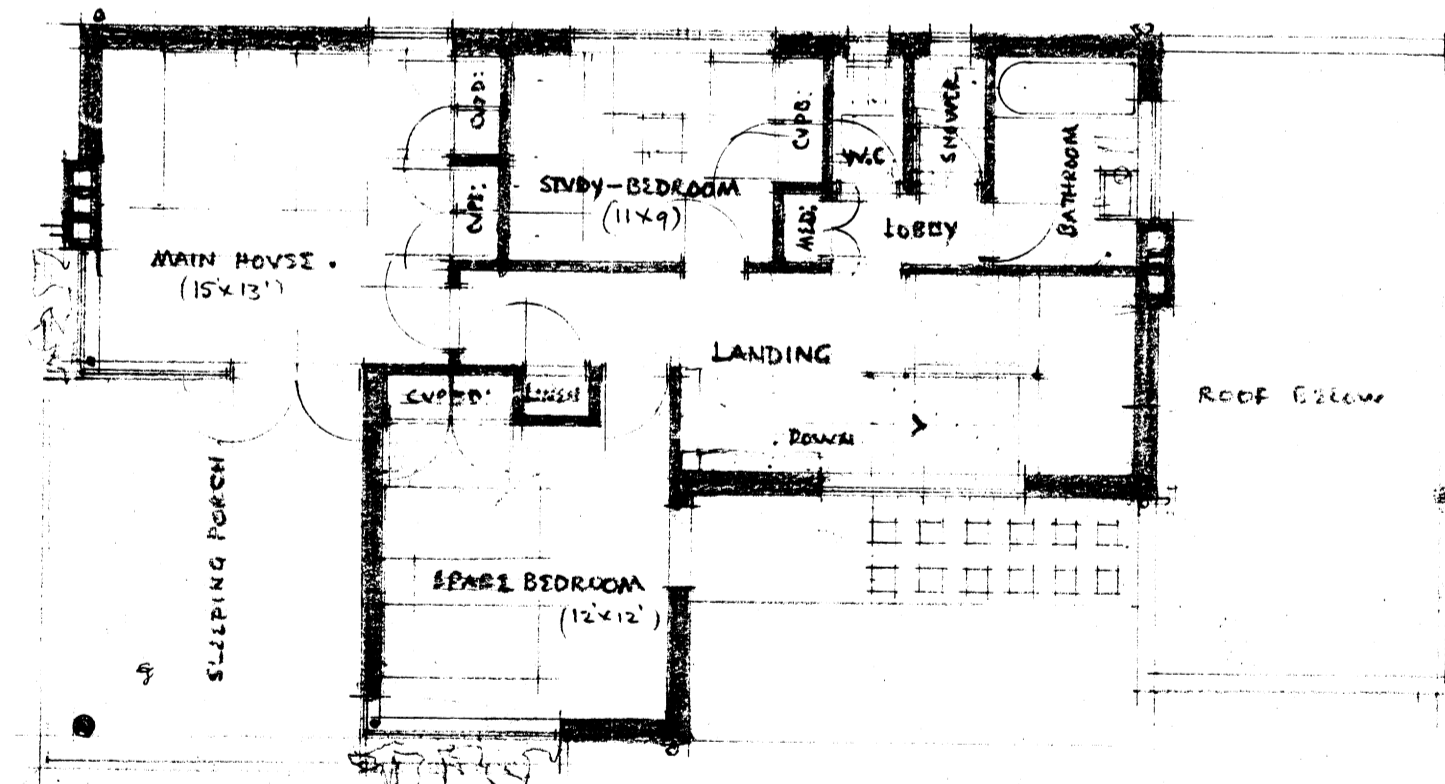

FIRST FLOOR PLAN

NUMAN ELOU ARIBA
CHARTEDED ARCHITECT -
PRETORIA 12.3.37