




SECTION B-B
SCALE 1:100

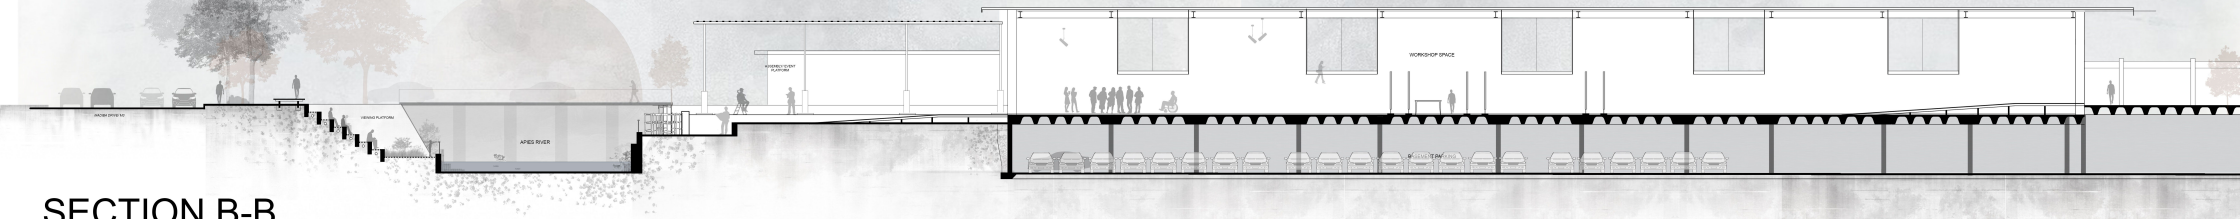

SECTION A-A
SCALE 1:100

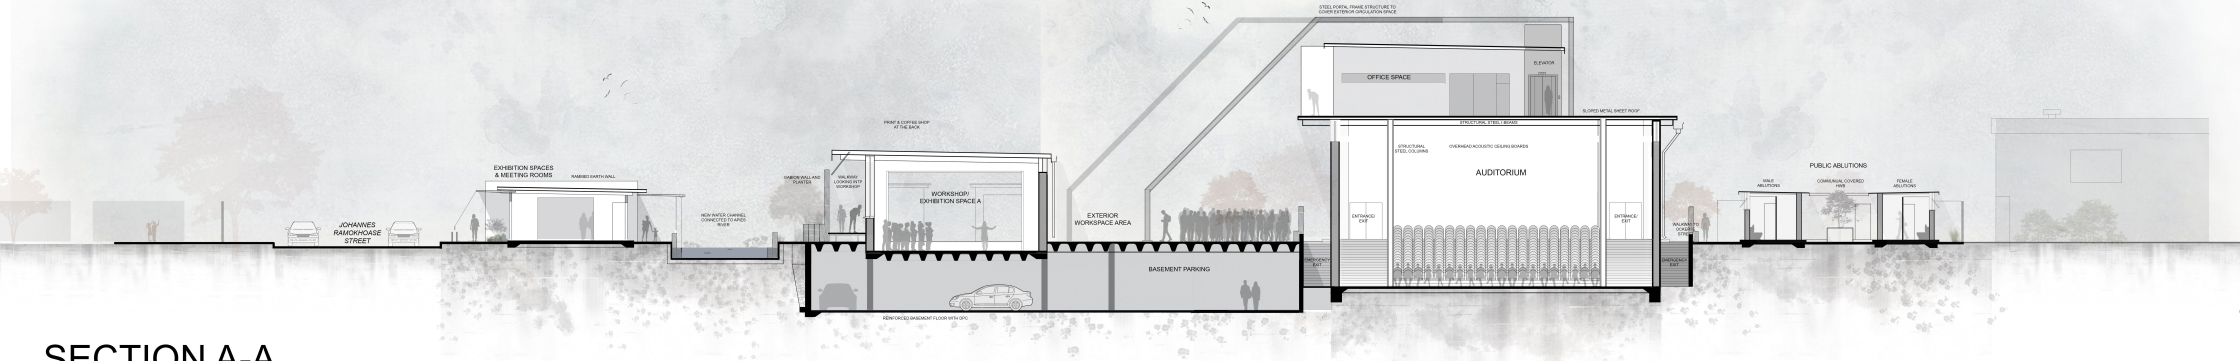

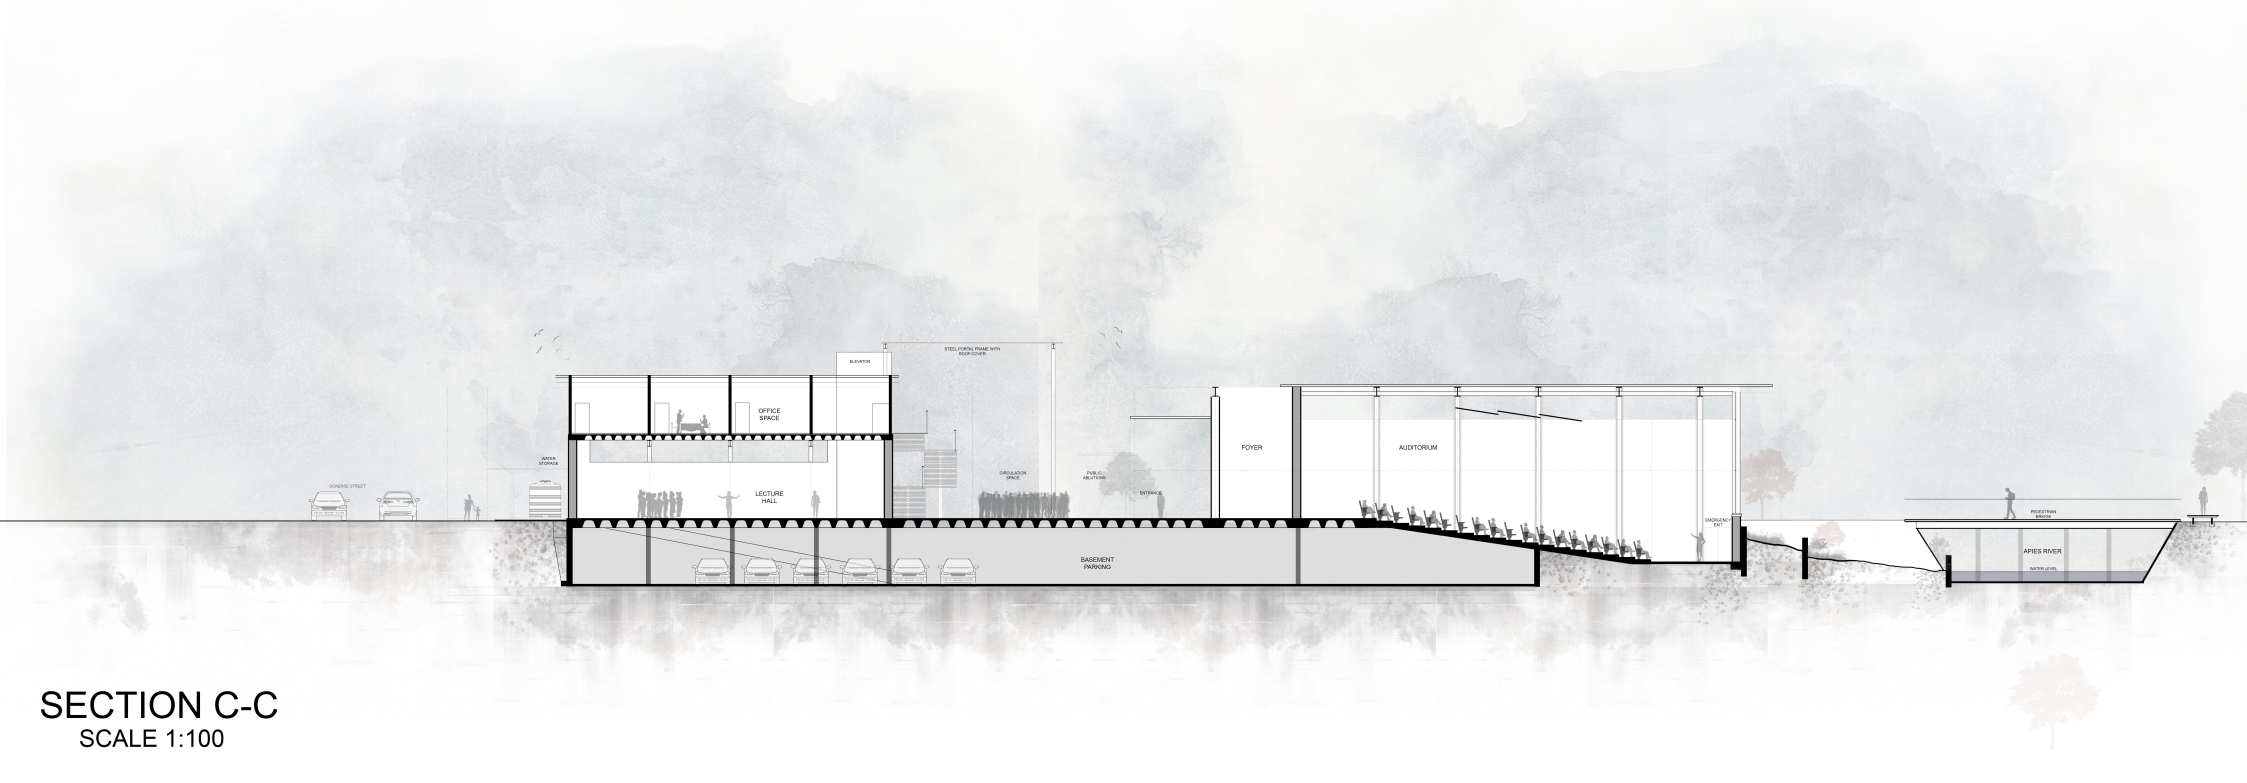

SECTION C-C
SCALE 1:100