



PROPOSED HOMESTEAD on the HILLS near PIETTOTGIETERSRVST. TRANSVAAL for N.L.M. WARREN. Esq.  
SIXTEENTH SCALE. SKETCH PLAN.


1:12:41. P 89/0

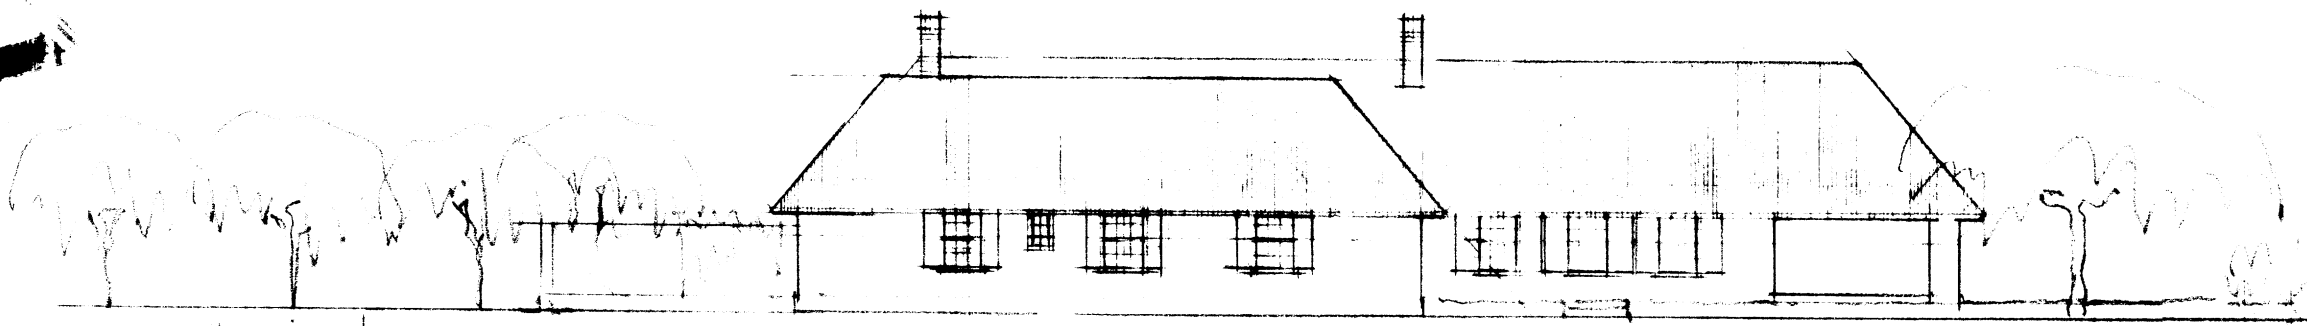

EASTERLY ELEVATION FACING VIEW.

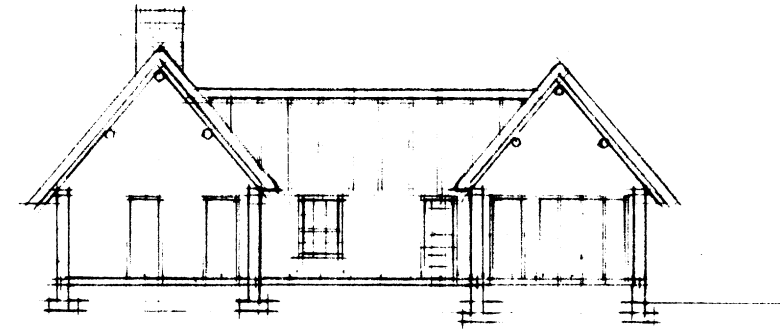

CROSS SECTION.

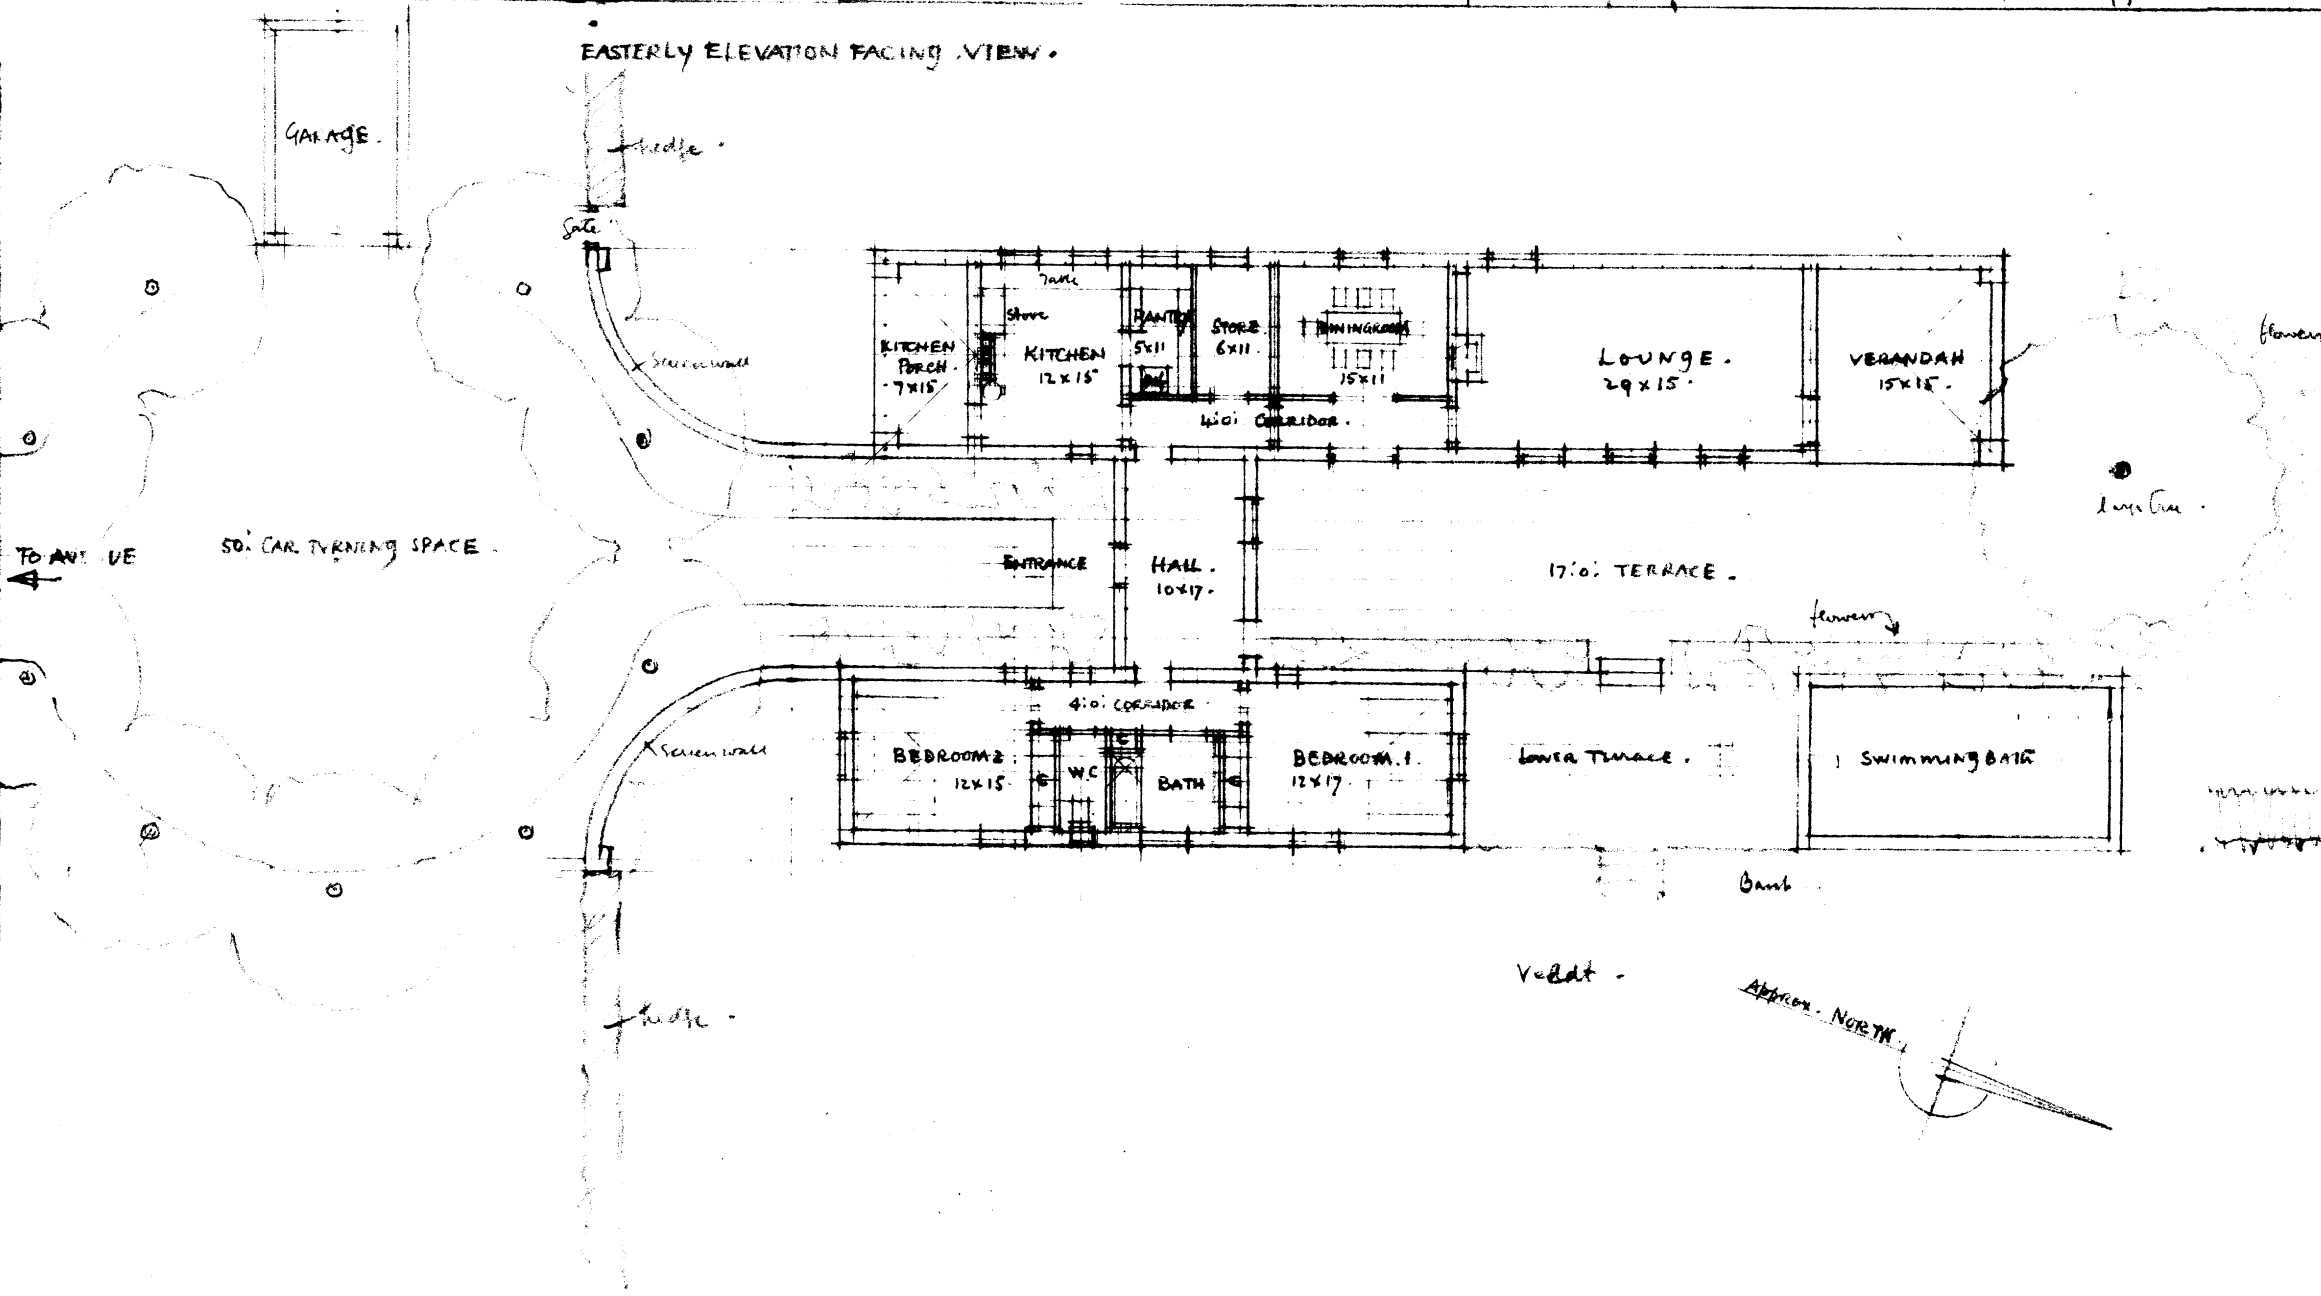

SOUTHERLY ELEVATION SEEN FROM AVENUE.

NUMAN, EATON & FAIR, ARCHITECTS, PRETORIA.