



PROPOSED NEW HOUSE TO BE BUILT at MENLO PARK, PRETORIA for. EYBERS ESQ.

SIXTEENTH SCALE SKETCH PLAN.

17.5.40

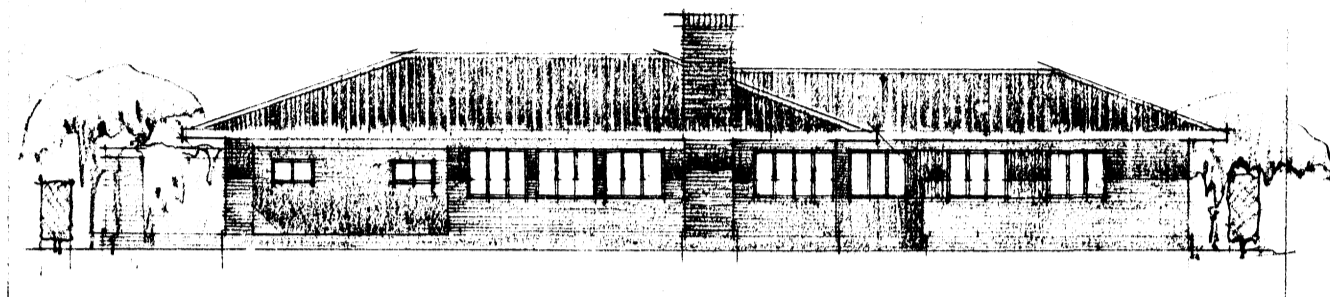


NORTH ELEVATION.

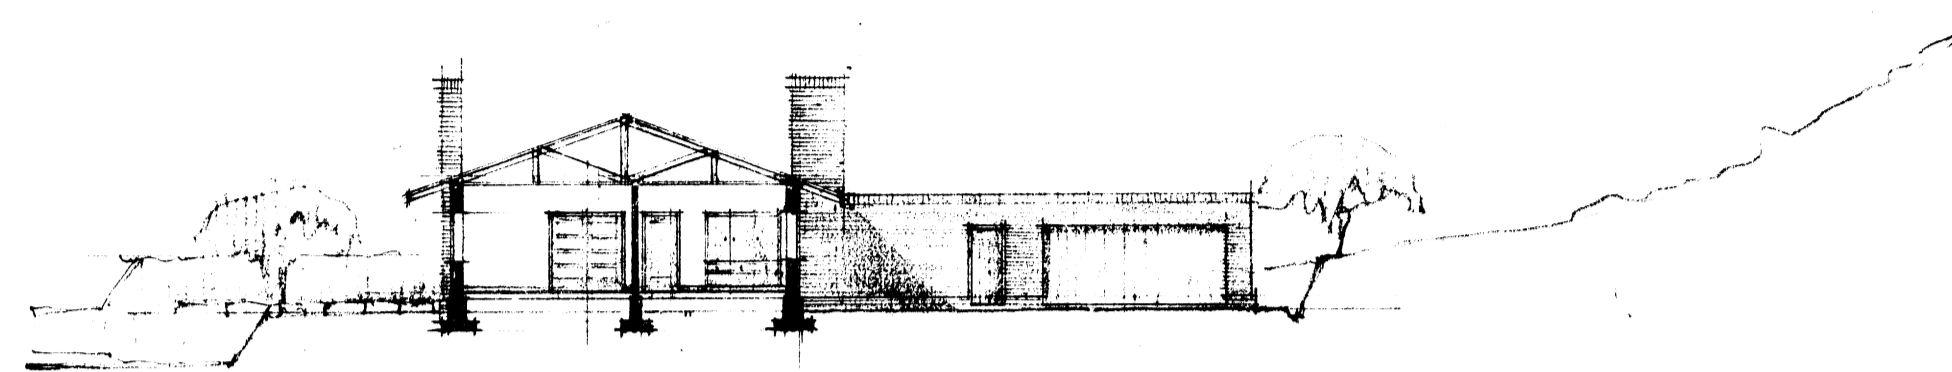

N TO S CROSS SECTION.

Norman Eaton + Fau -
ARCHITECTS
38 GRESHAM BLDGS
PRETORIA.

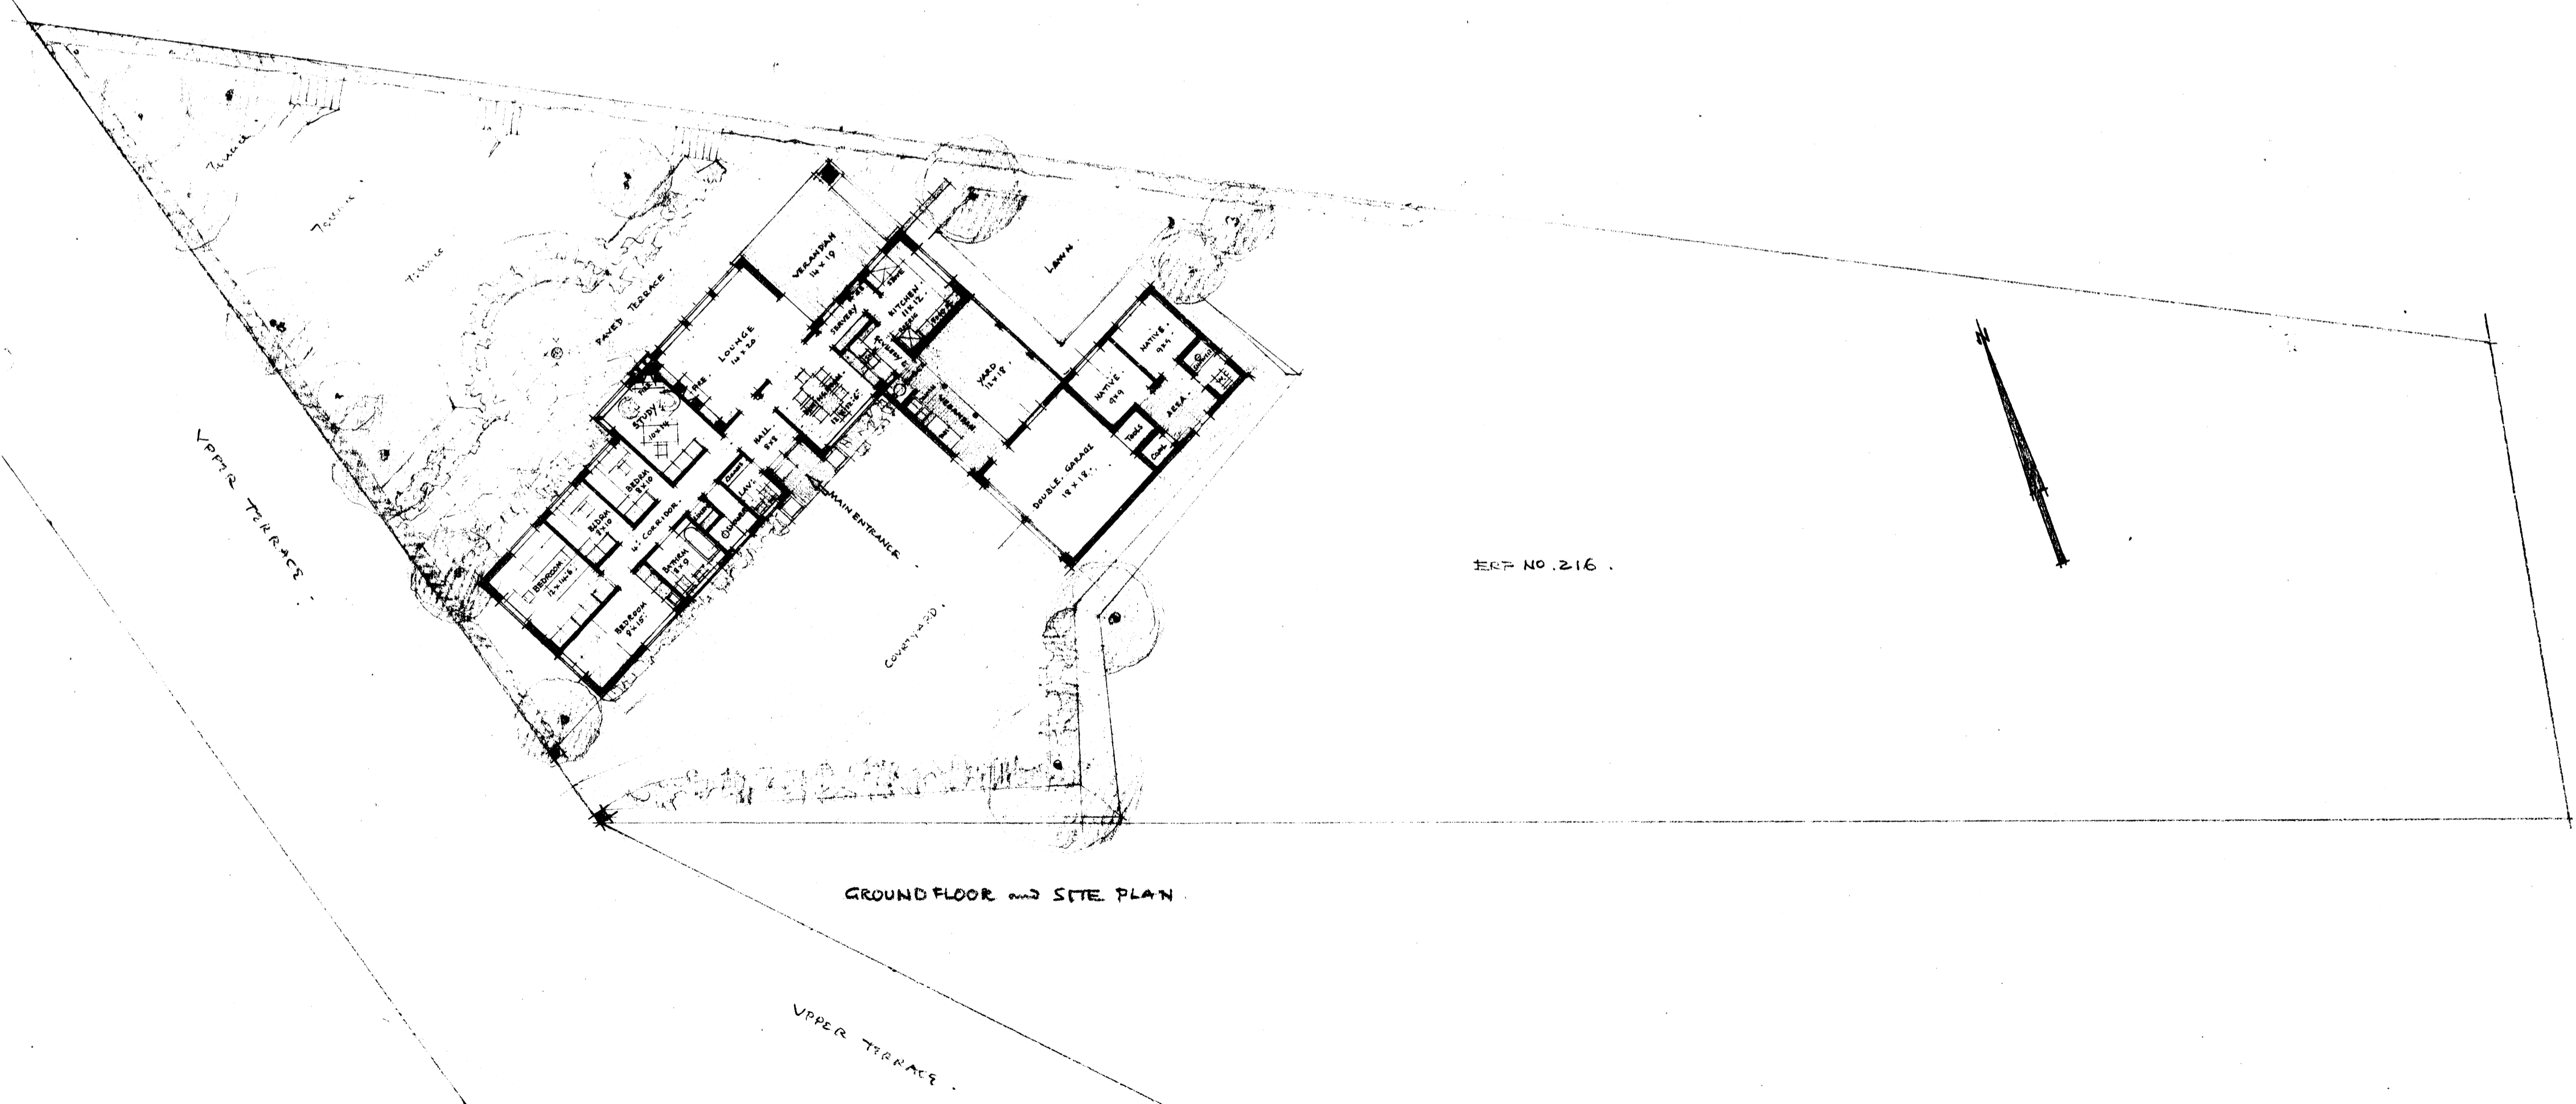

REF NO. 216.

P.24/1.