


Draw No B.1/107

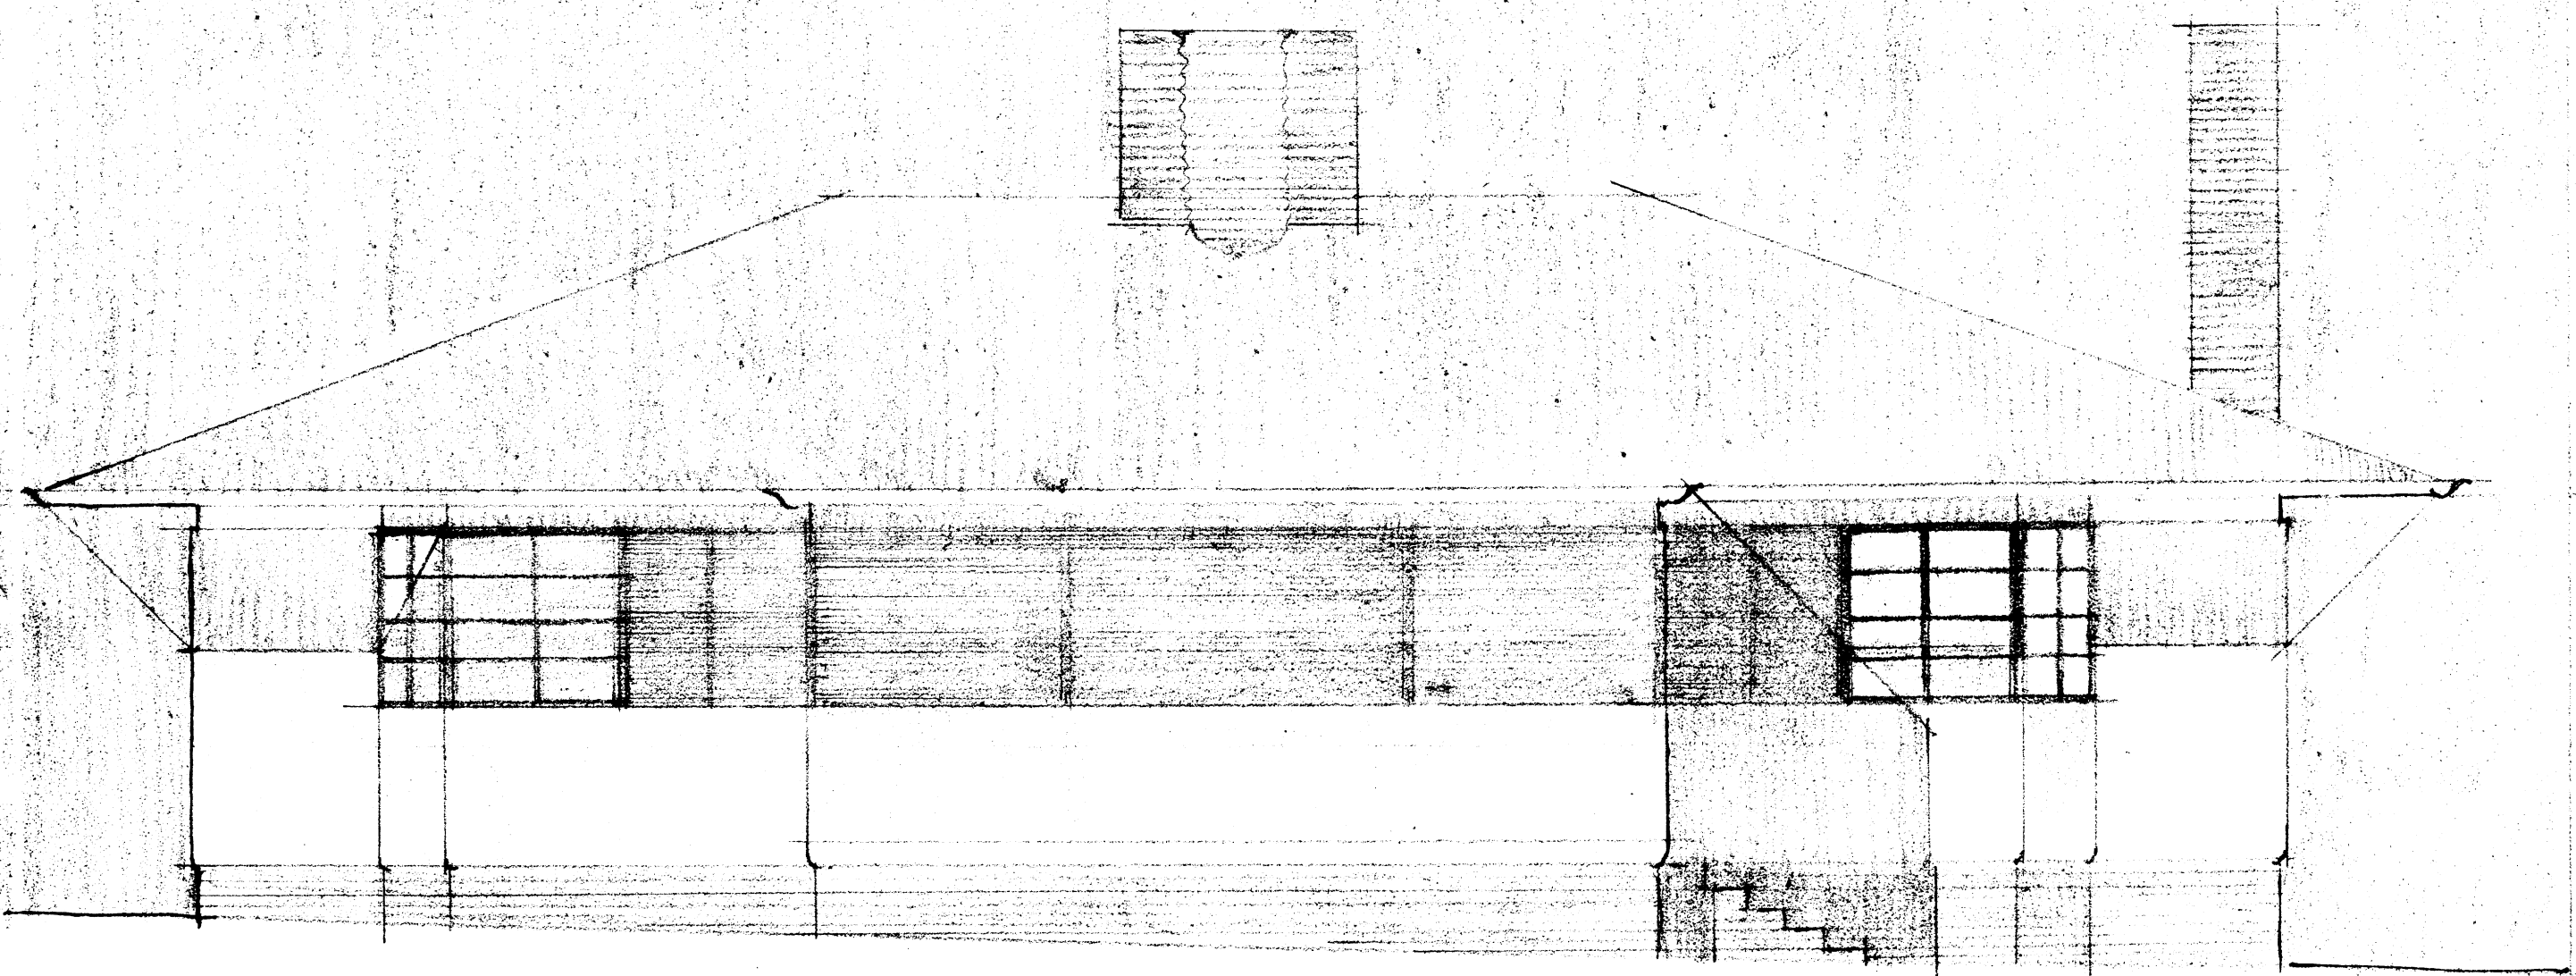

Alternative North Elevation to Scheme No (7)
Mangrove House - Sabi

P112/2