




PROPOSED GARDEN FLATS ON ERF PIN A N 78. POORHIEFSTROOM.

FOR MRS. H. BOIKENHAGEN.

1/4" AND 1/16" PRELIMINARY DRAWINGS.

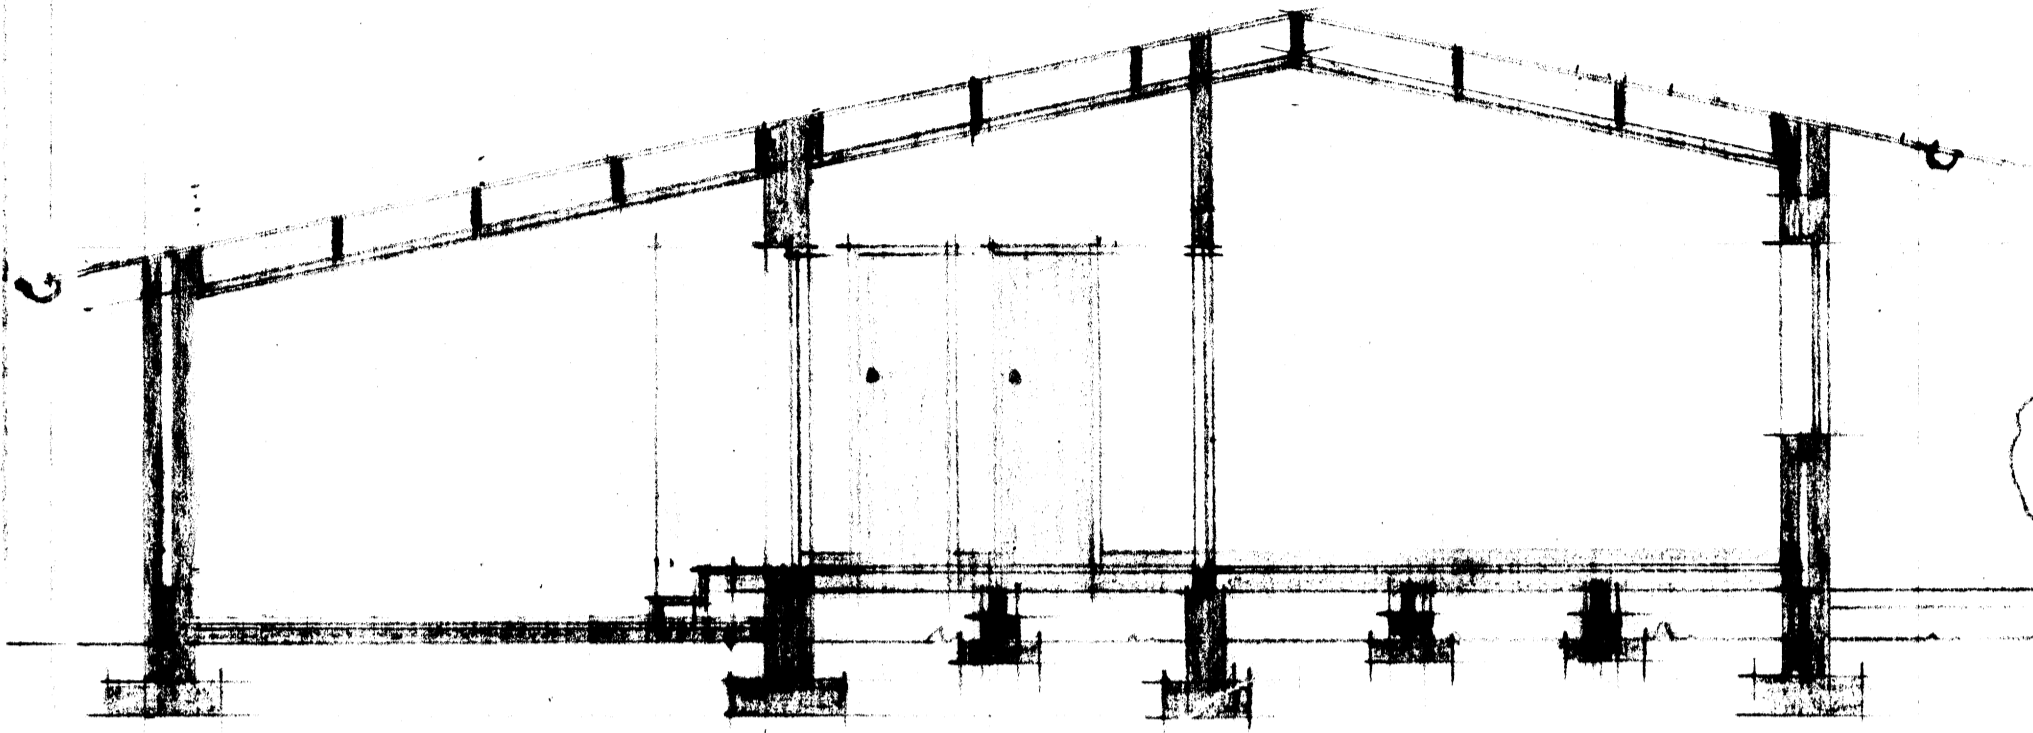

SECTION.

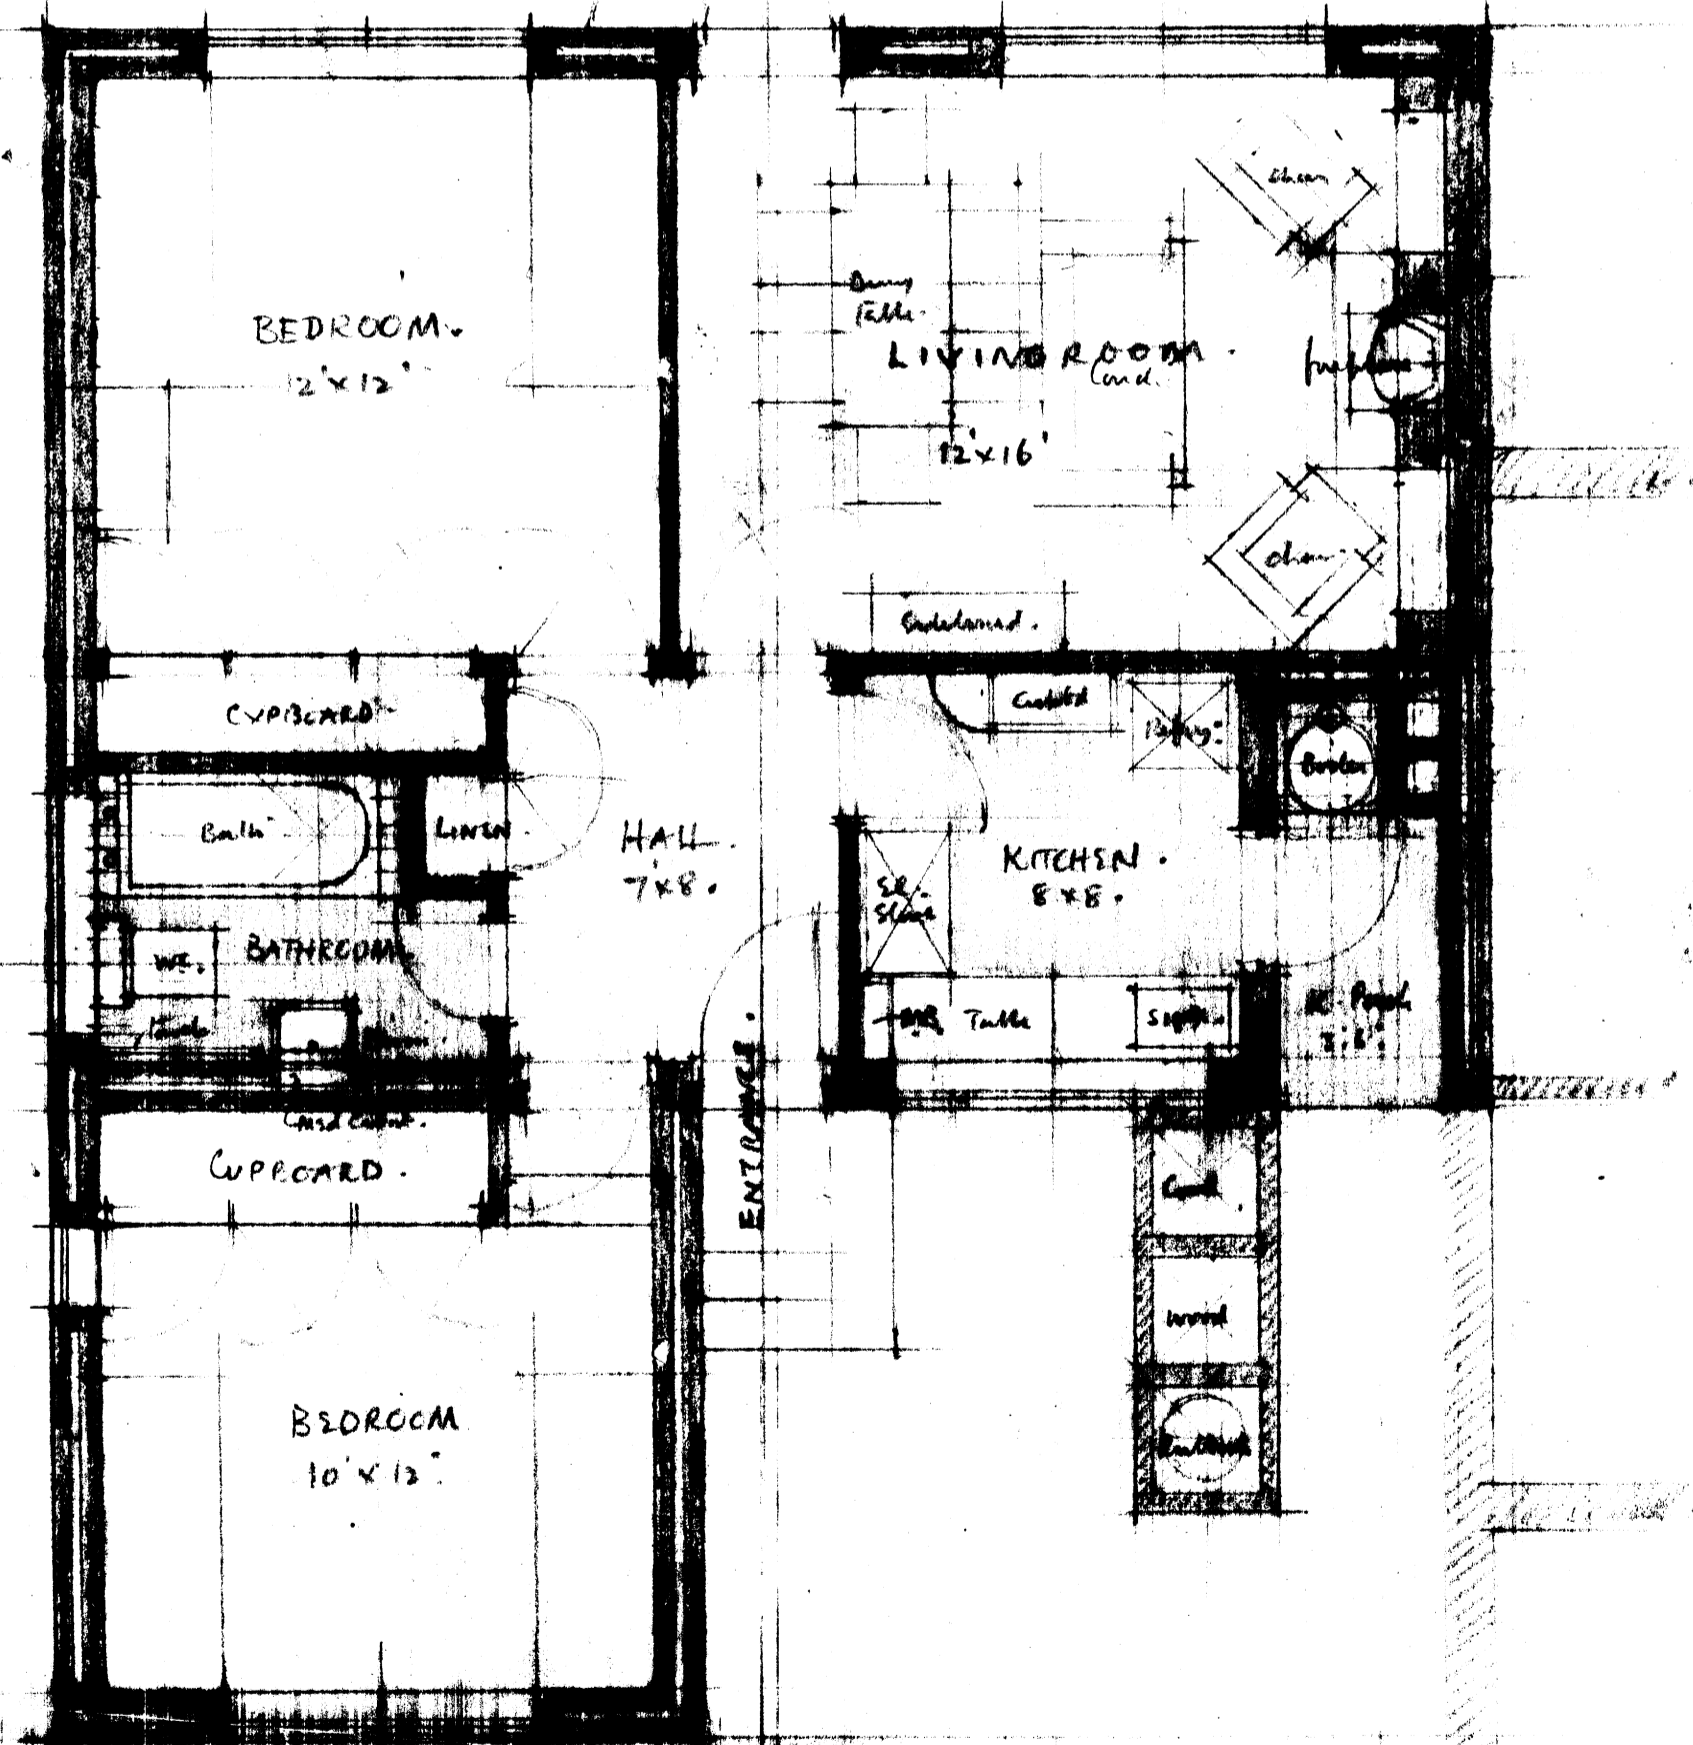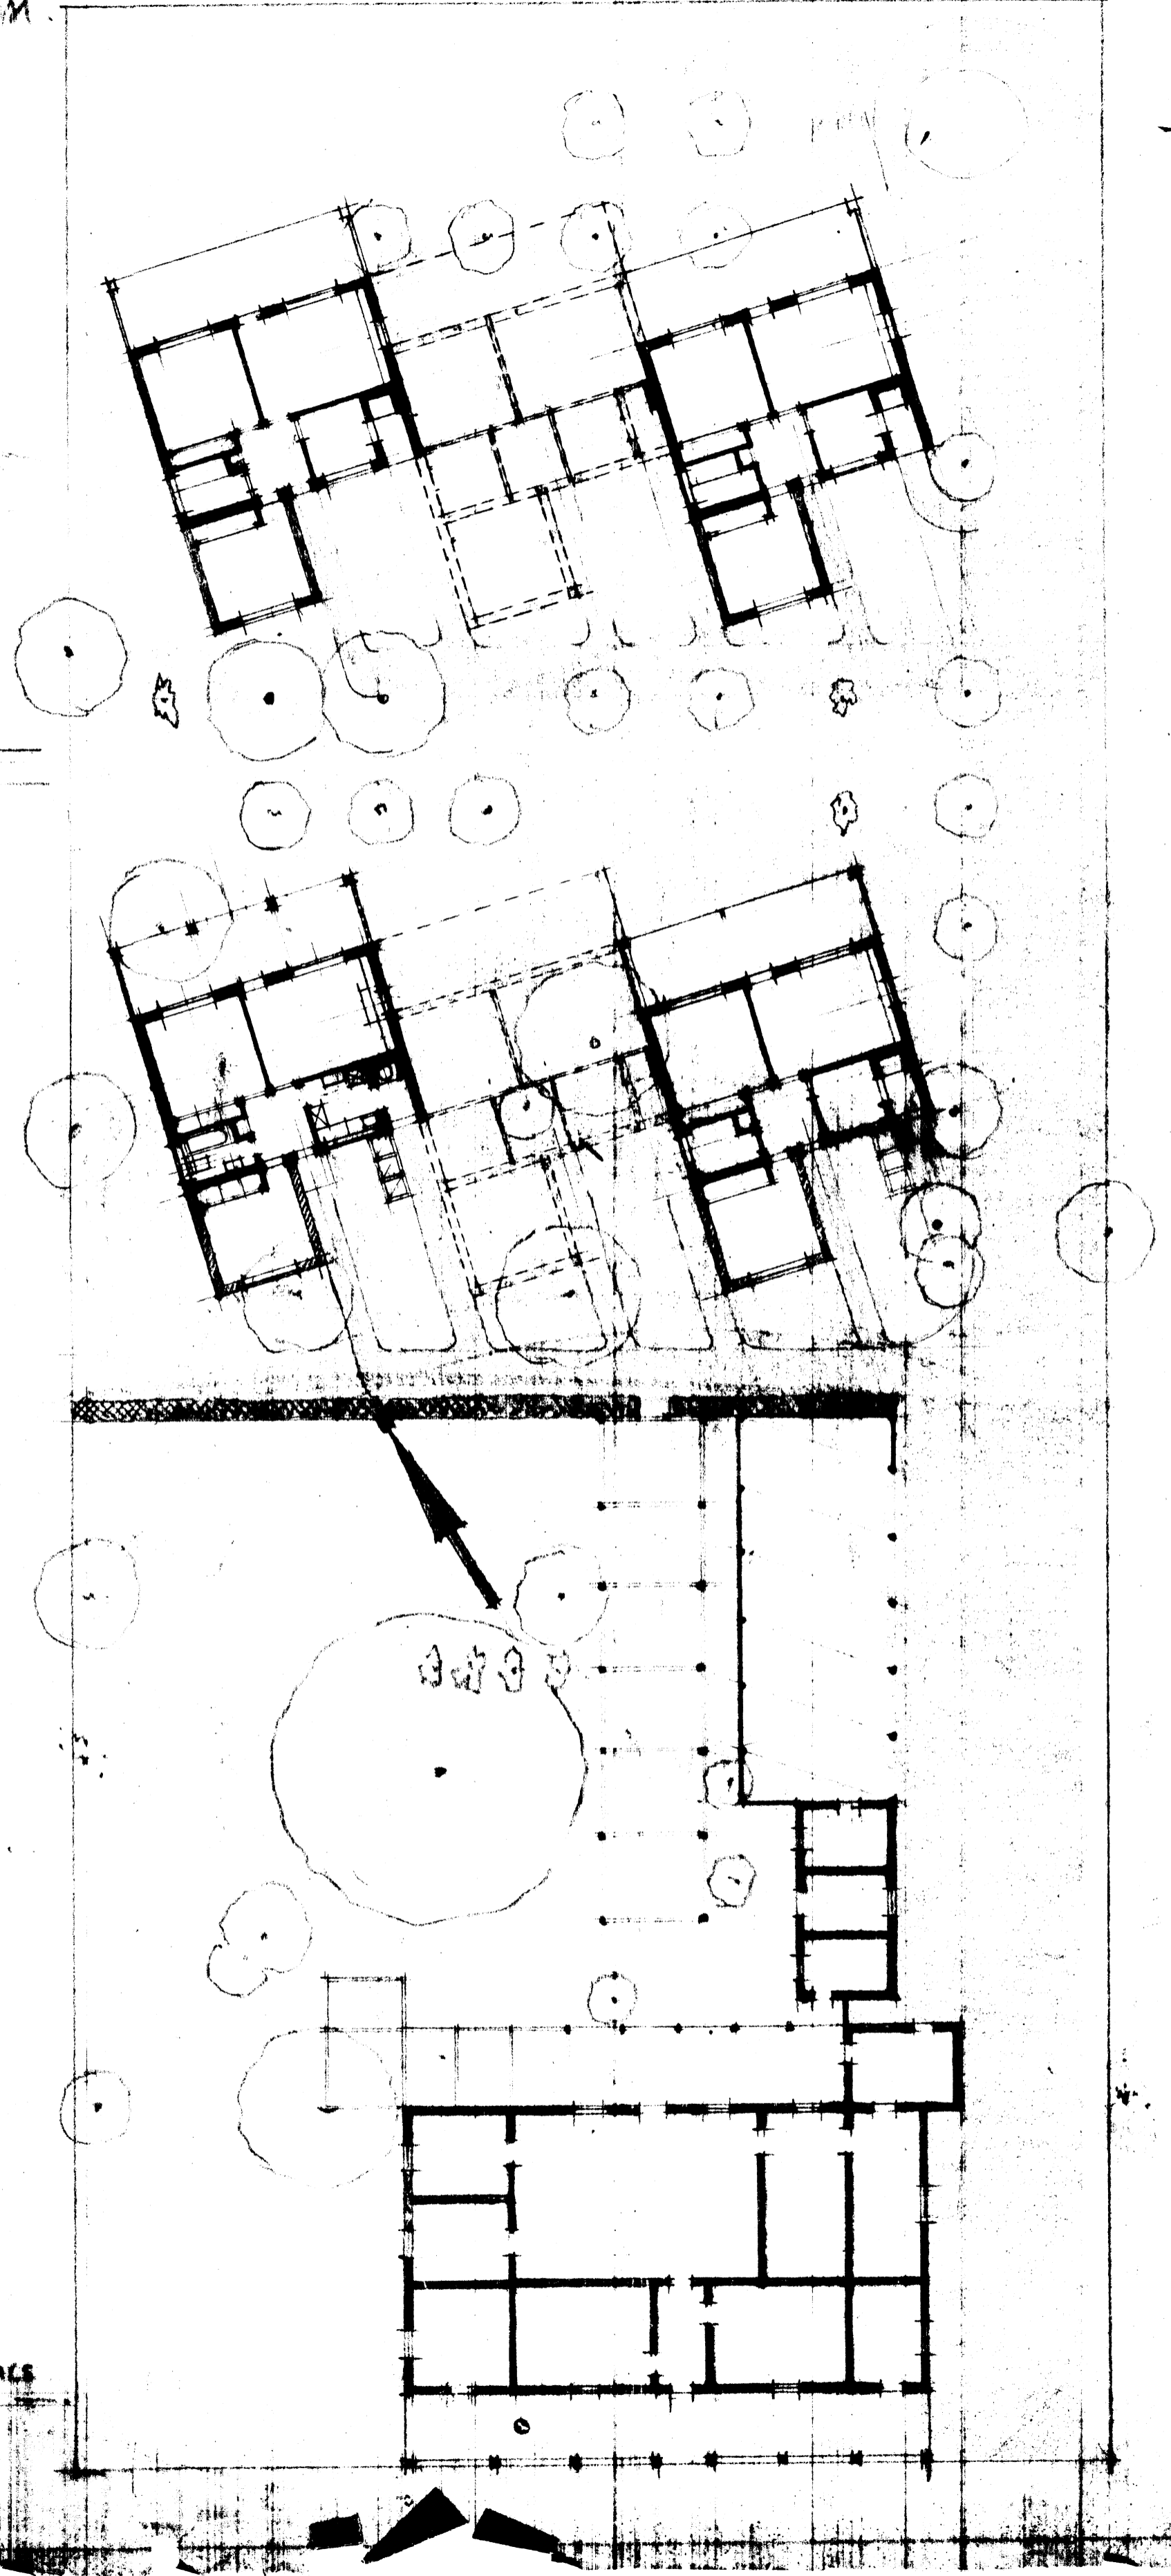

INDICATED SCALE
SITE PLAN

Handwritten signature and notes at the bottom left.

Handwritten initials 'P.S./M.I.' at the bottom right.