




ELEVATION - WEST

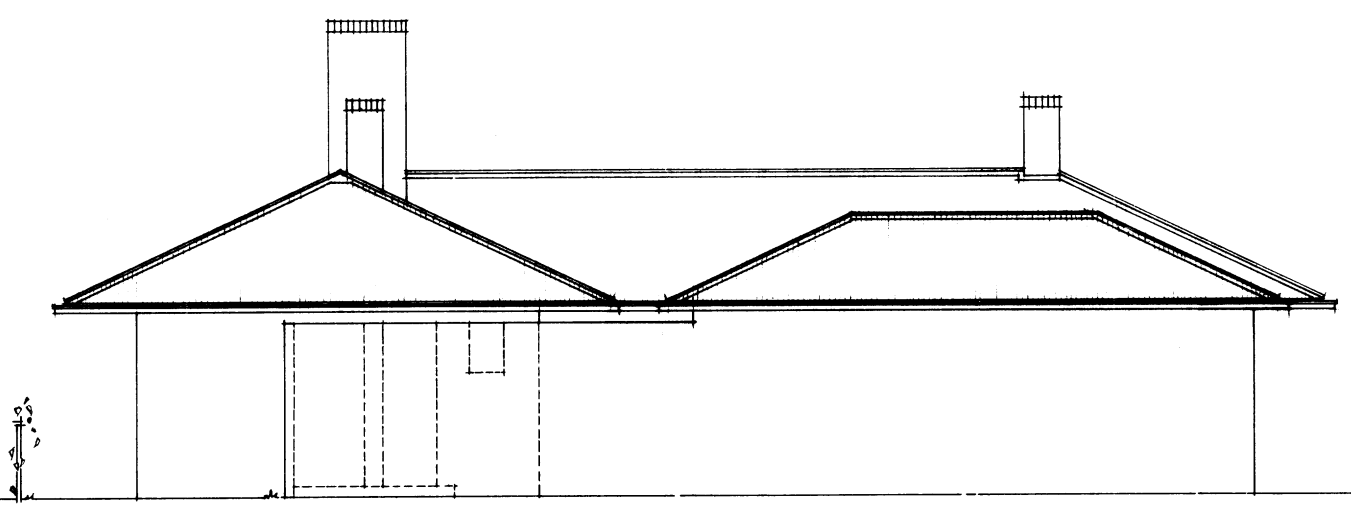


ELEVATION - SOUTH

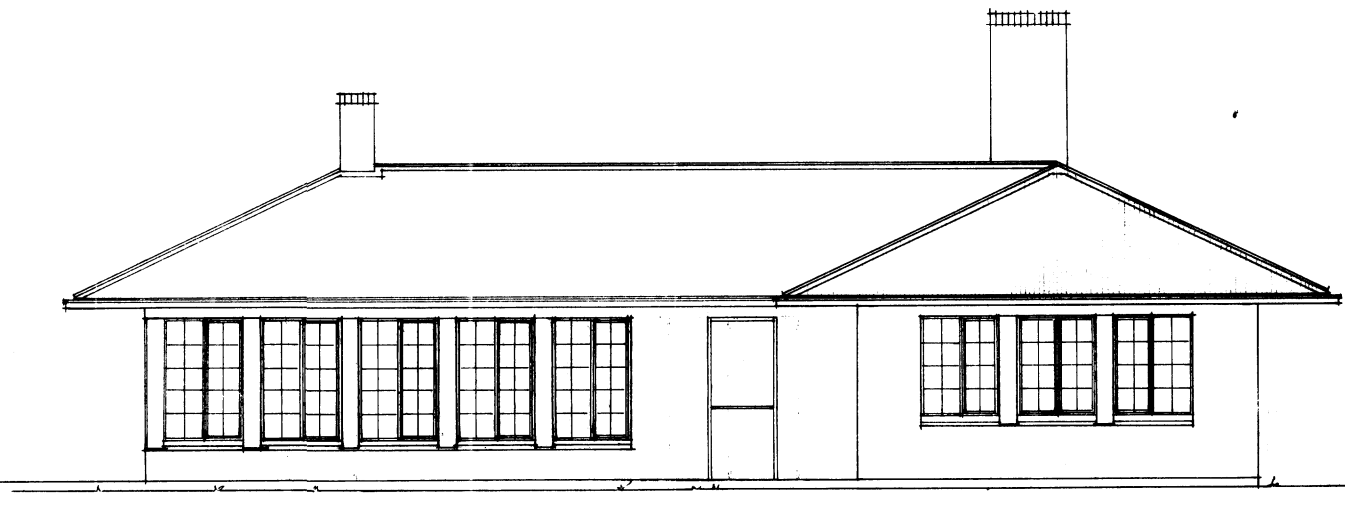


ELEVATION - NORTH

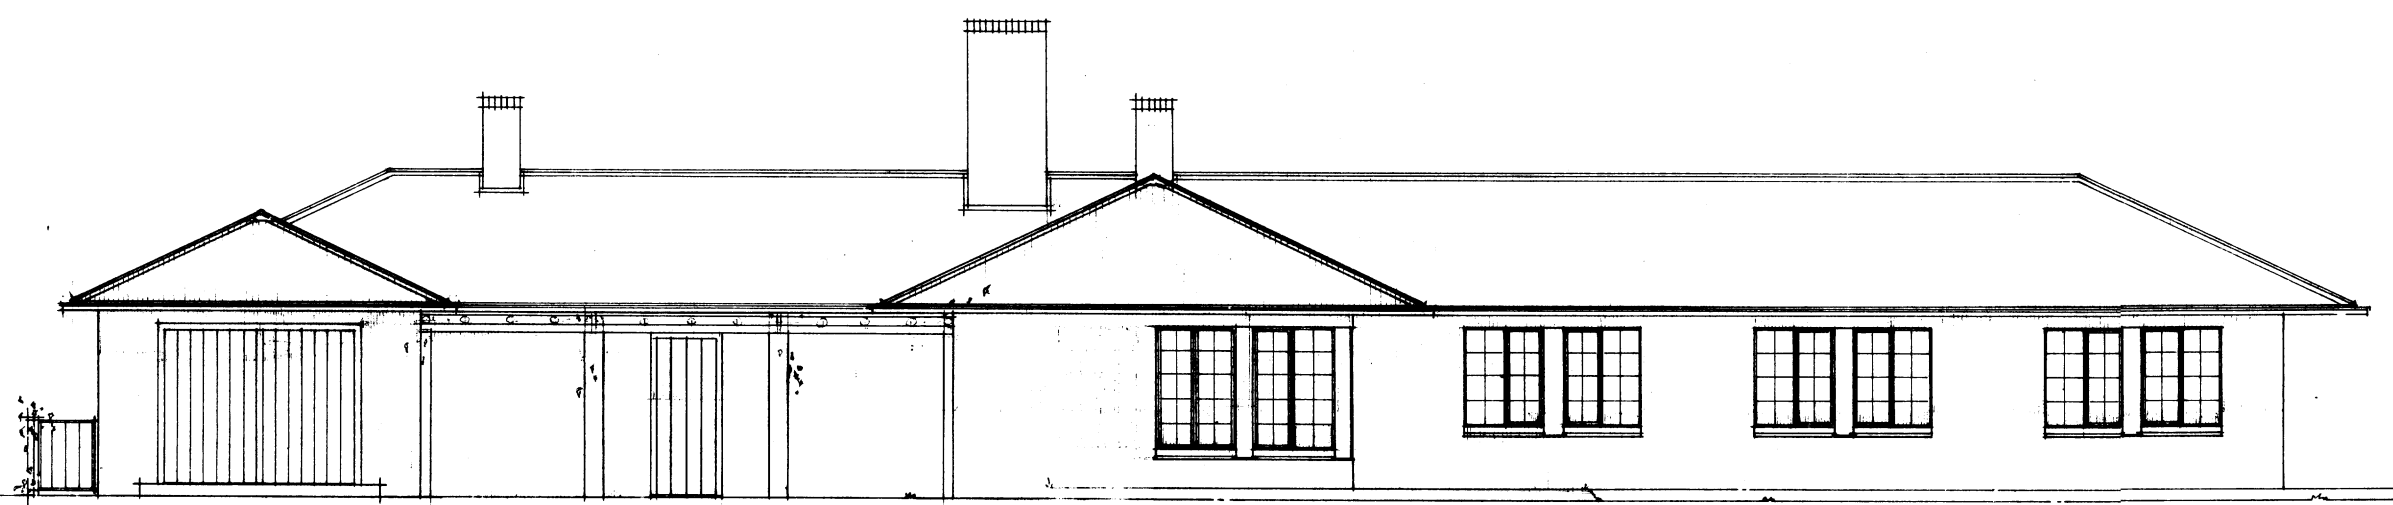


ELEVATION - EAST

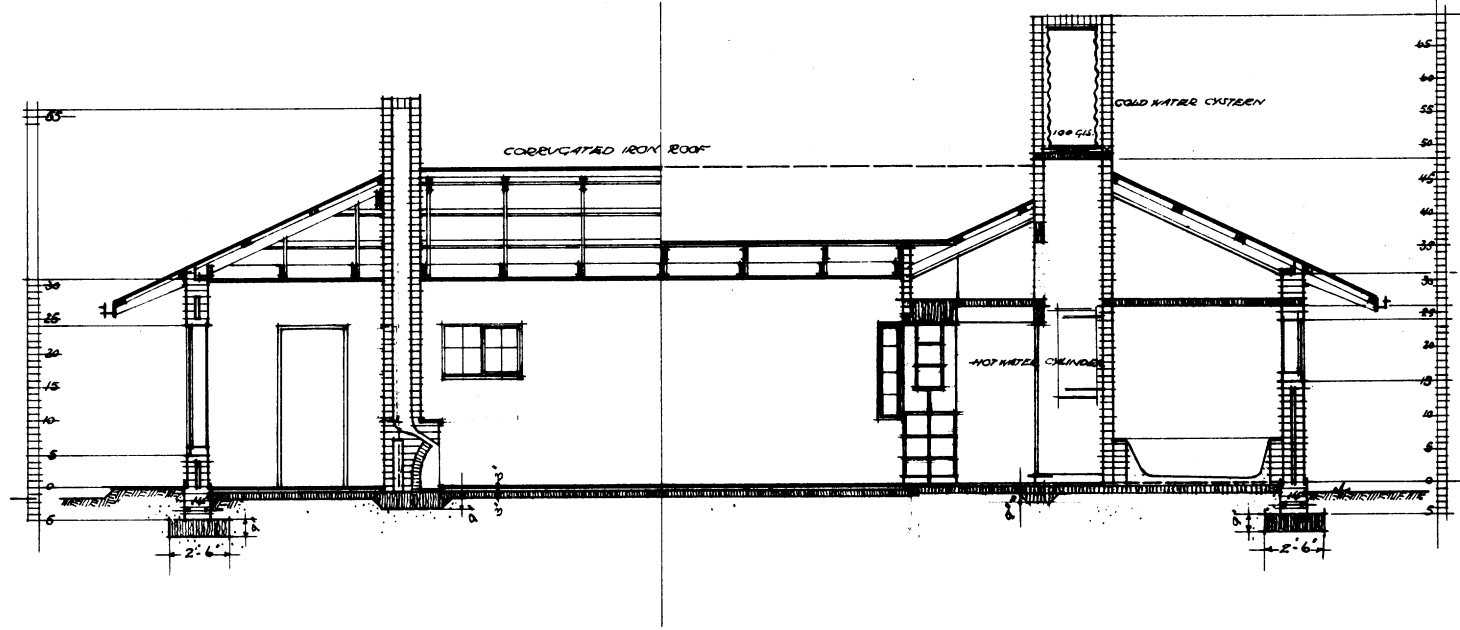


SECTION A-A

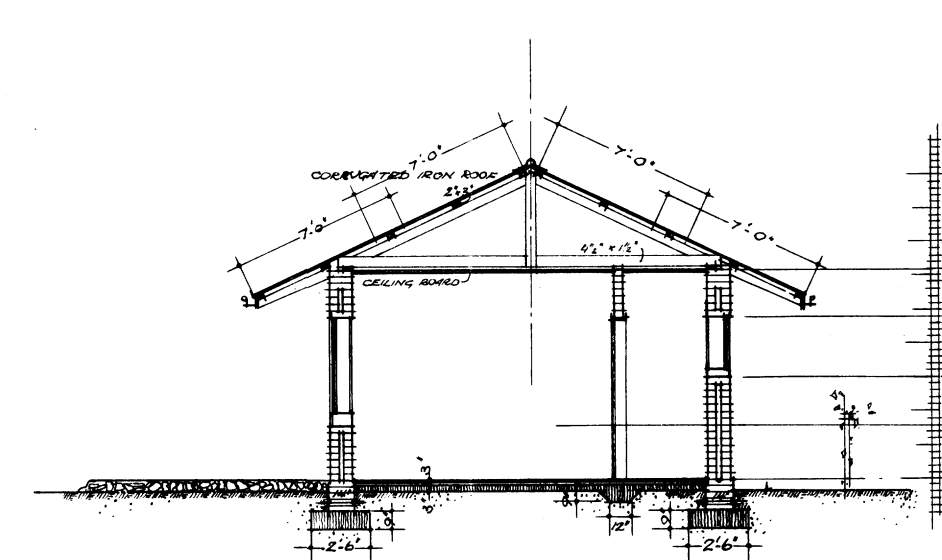


SECTION B-B

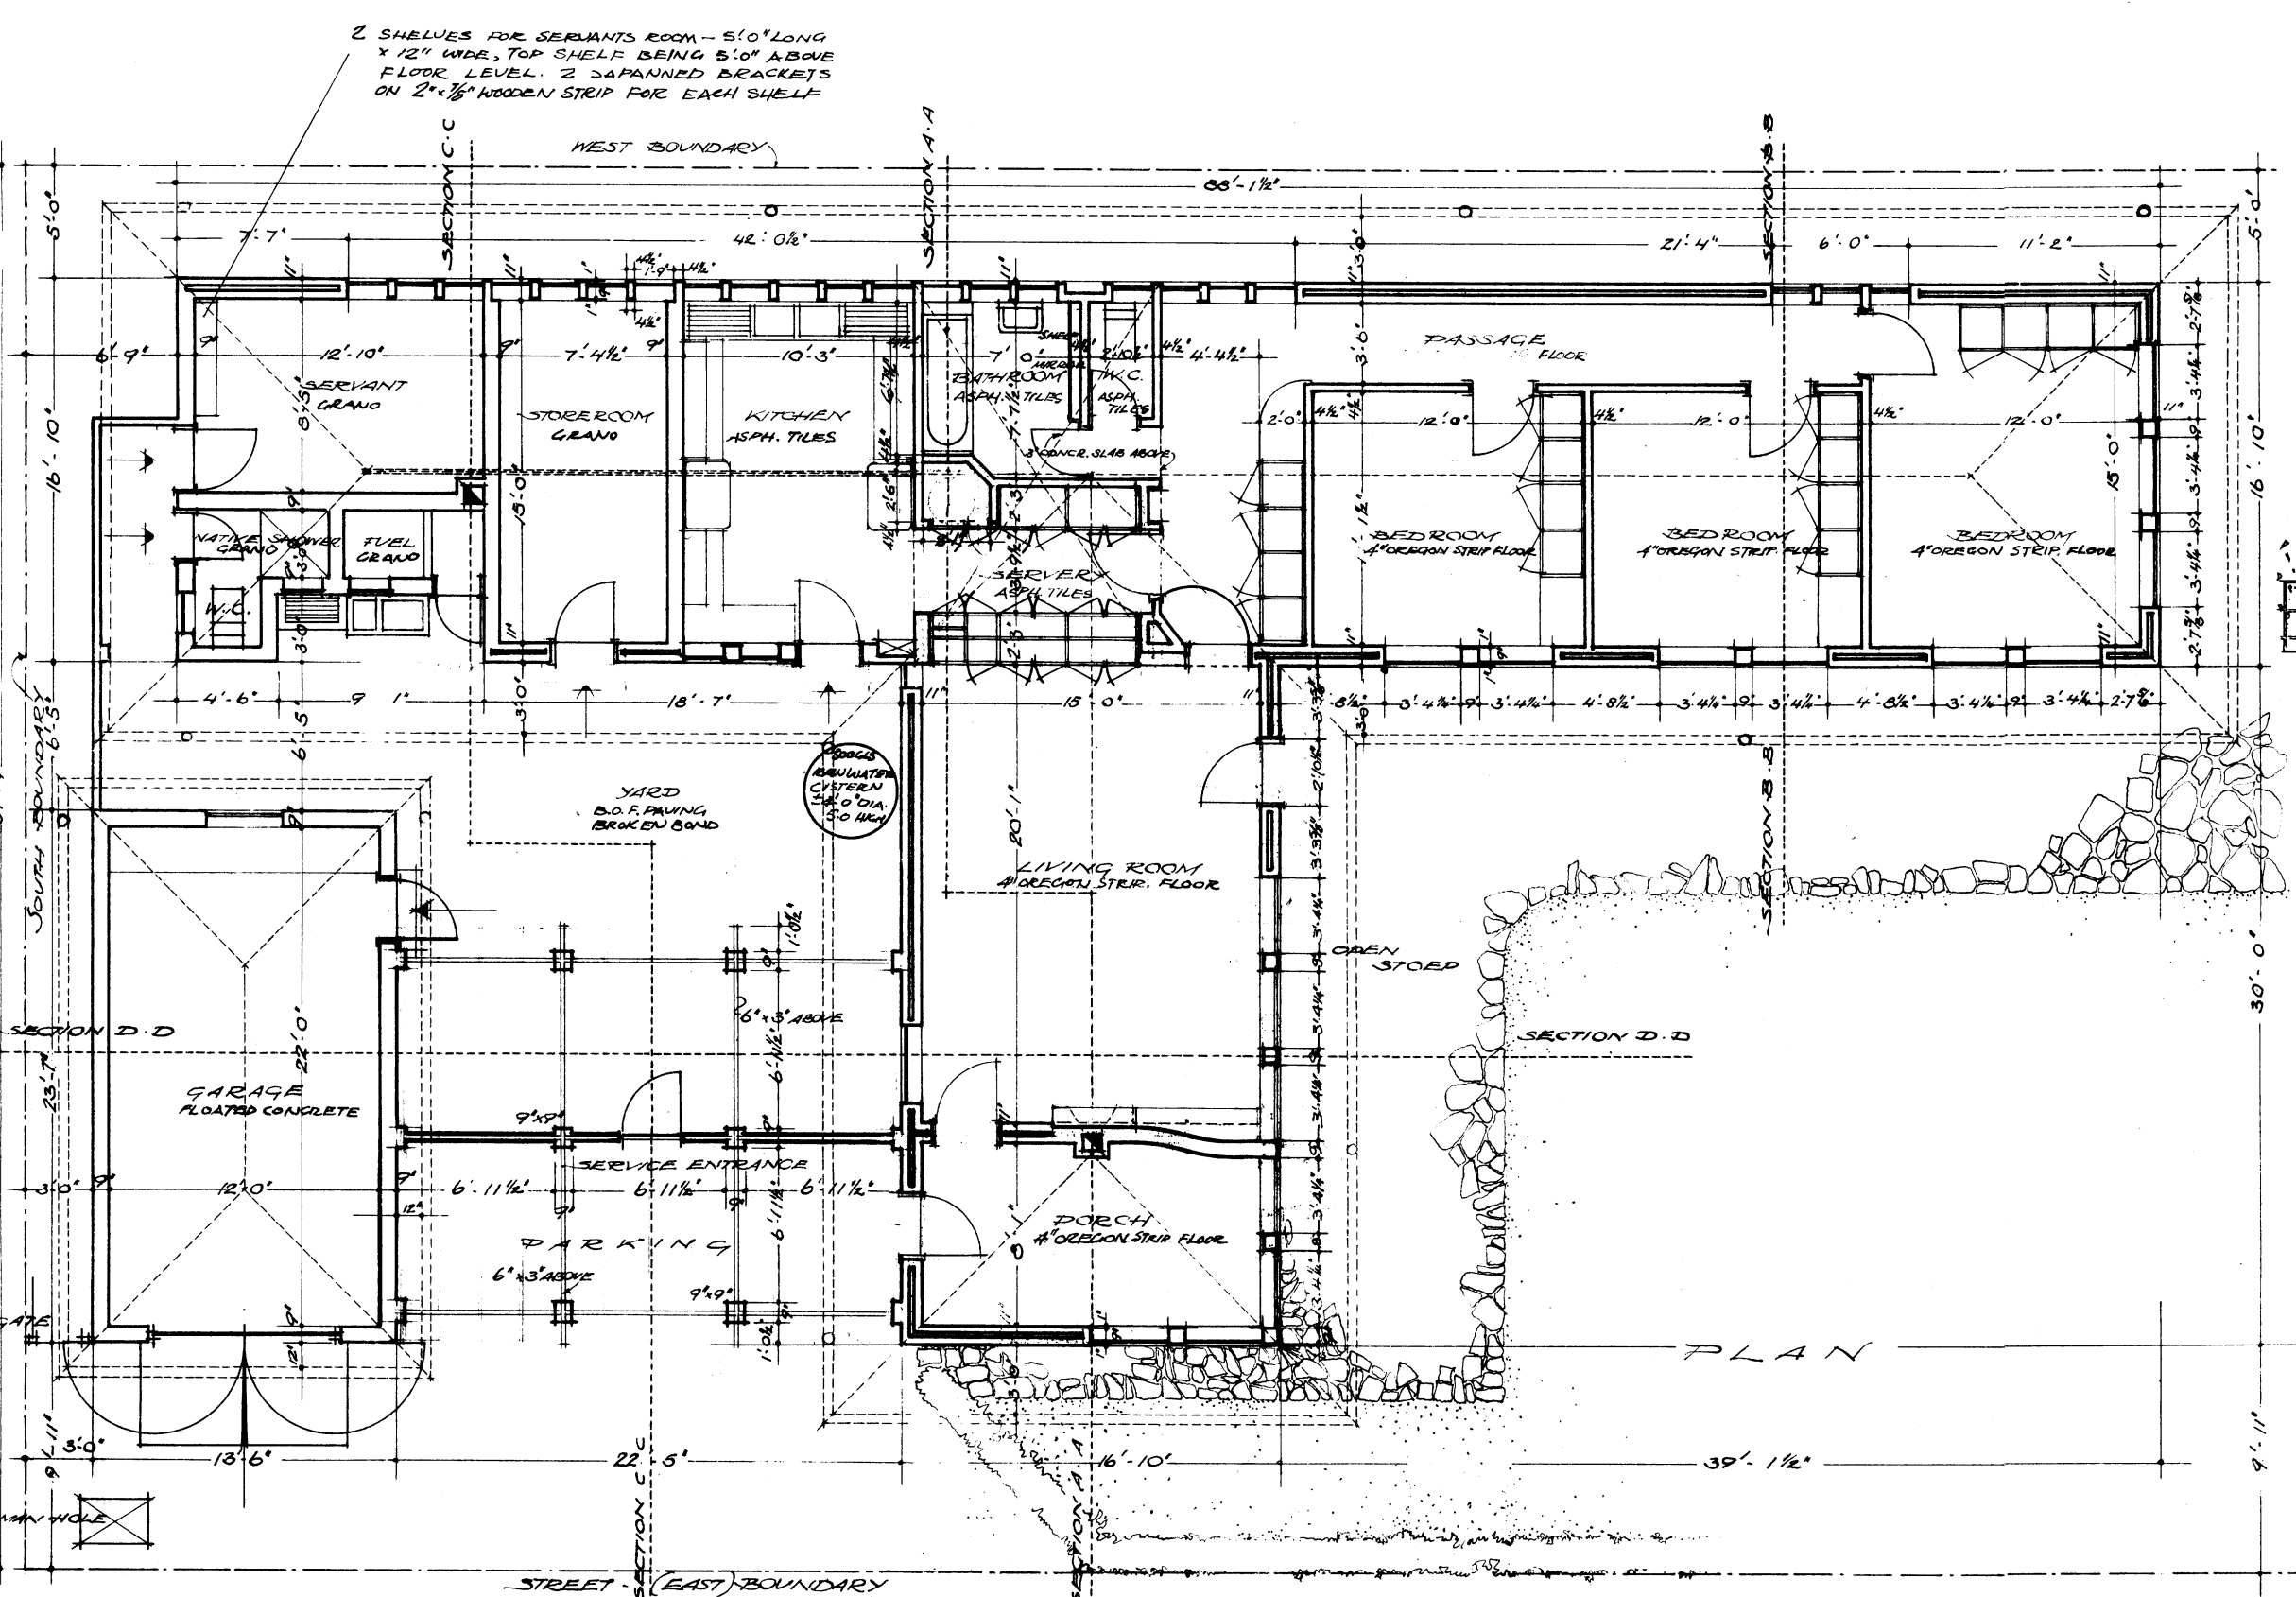


PLAN

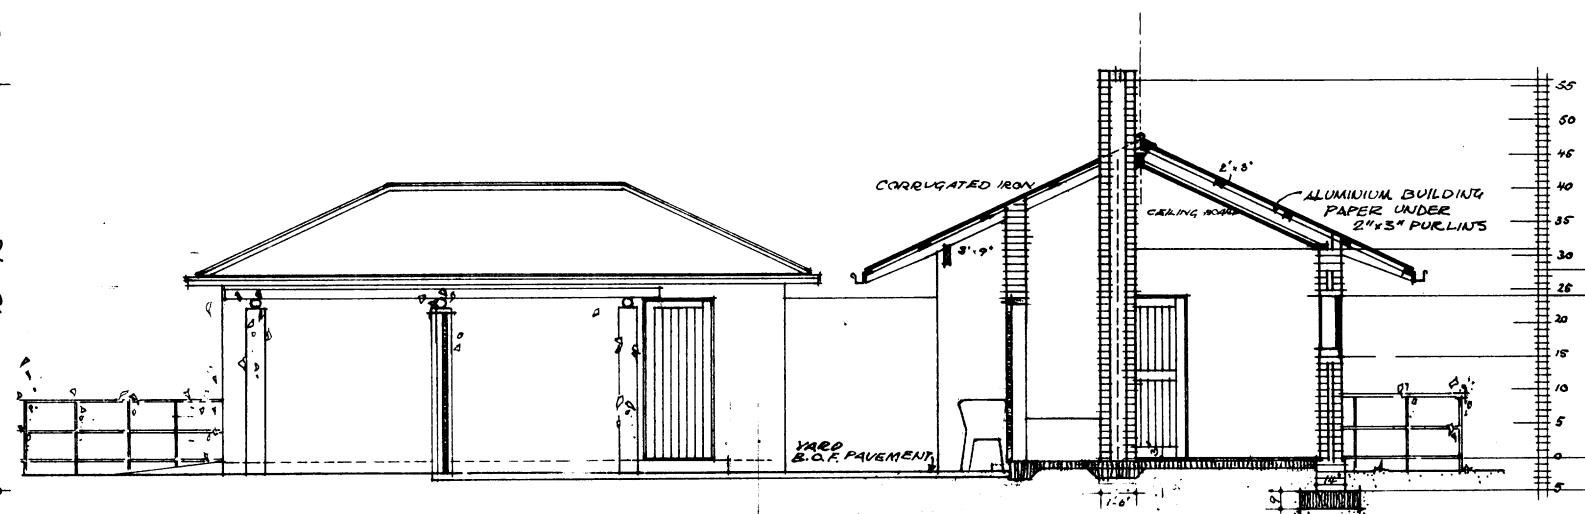


SECTION C-C

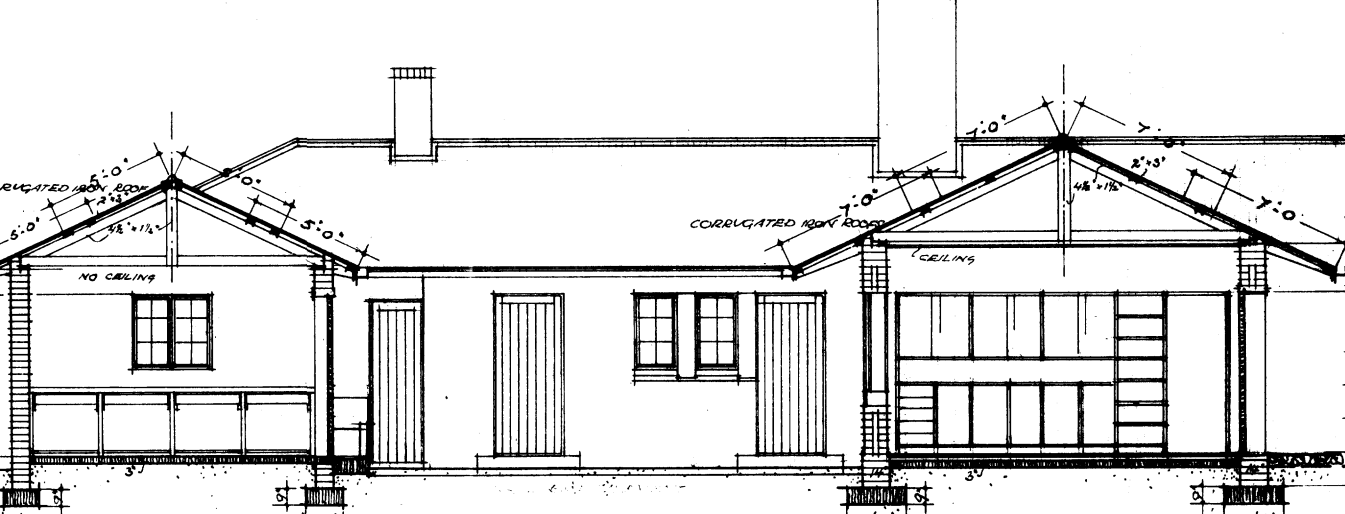


SECTION D-D

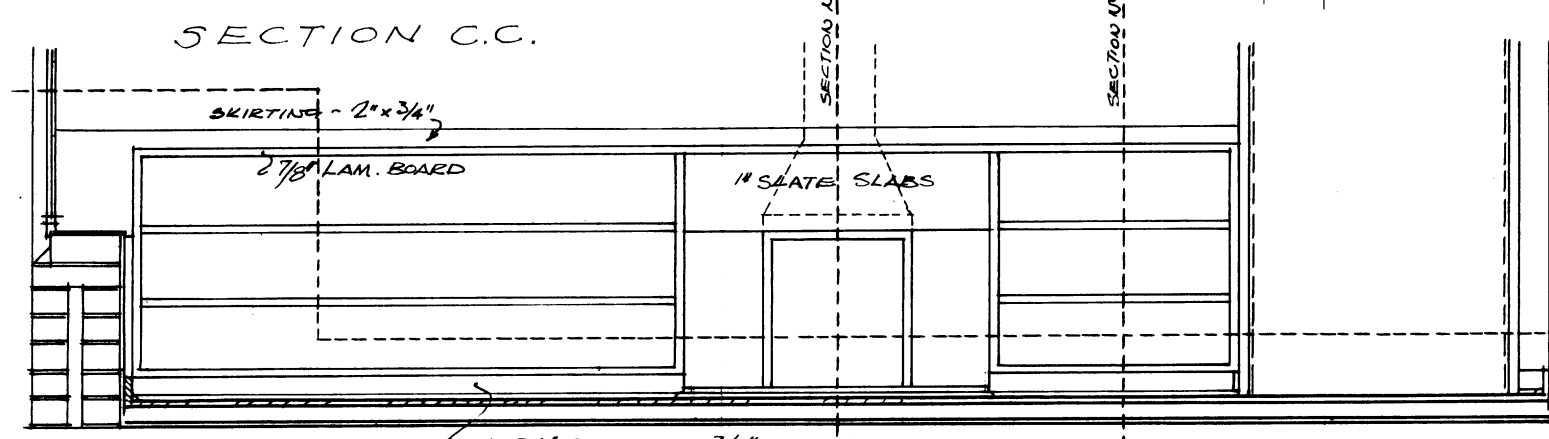


1/2 INCH SCALE DETAILS OF FIREPLACE & FITTING IN LIVING ROOM.

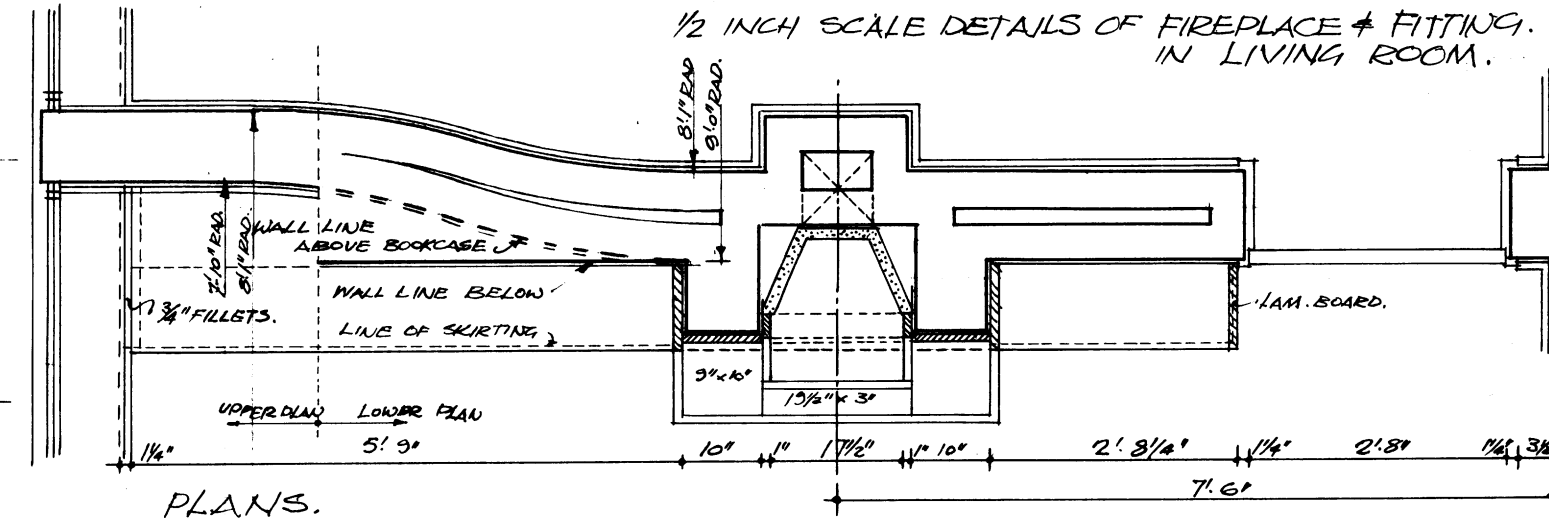

PLANS.

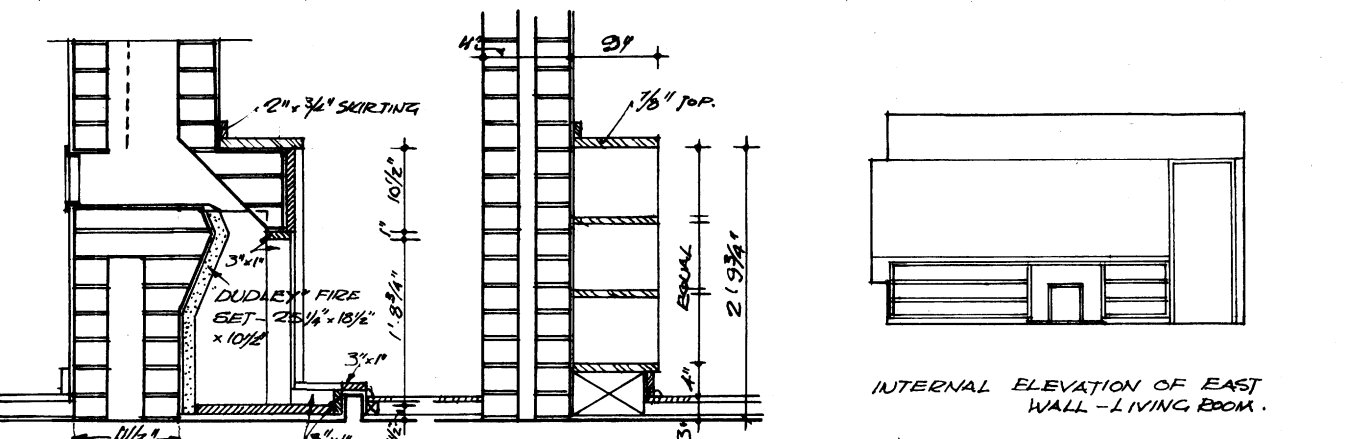

SECTION NO. 1 SECTION NO. 2

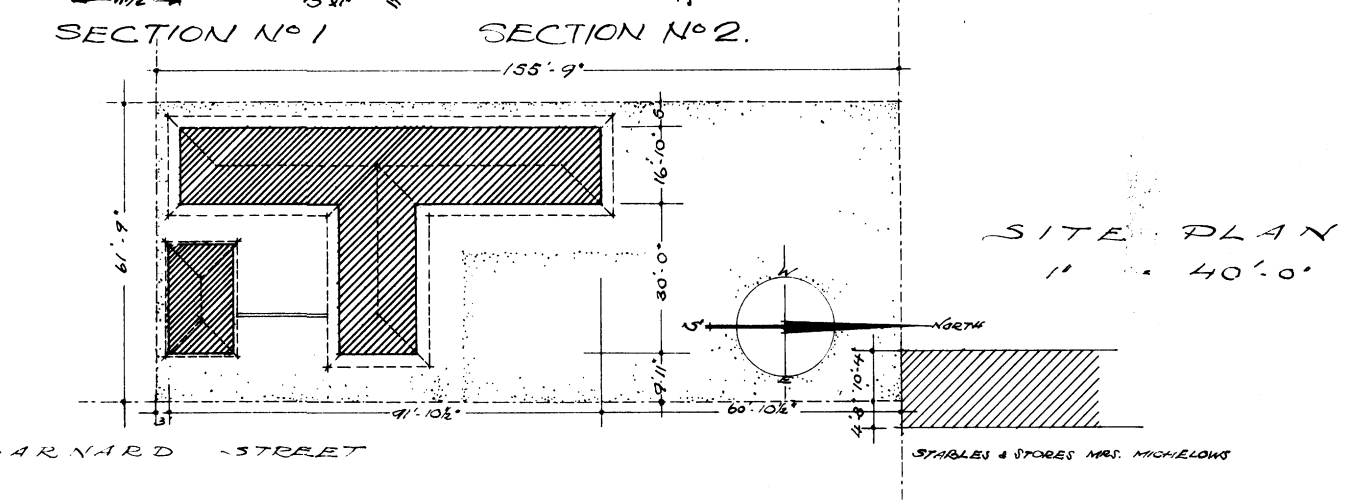

SITE PLAN 40' x 40'