



SECTION D-D

SCALE 1:20

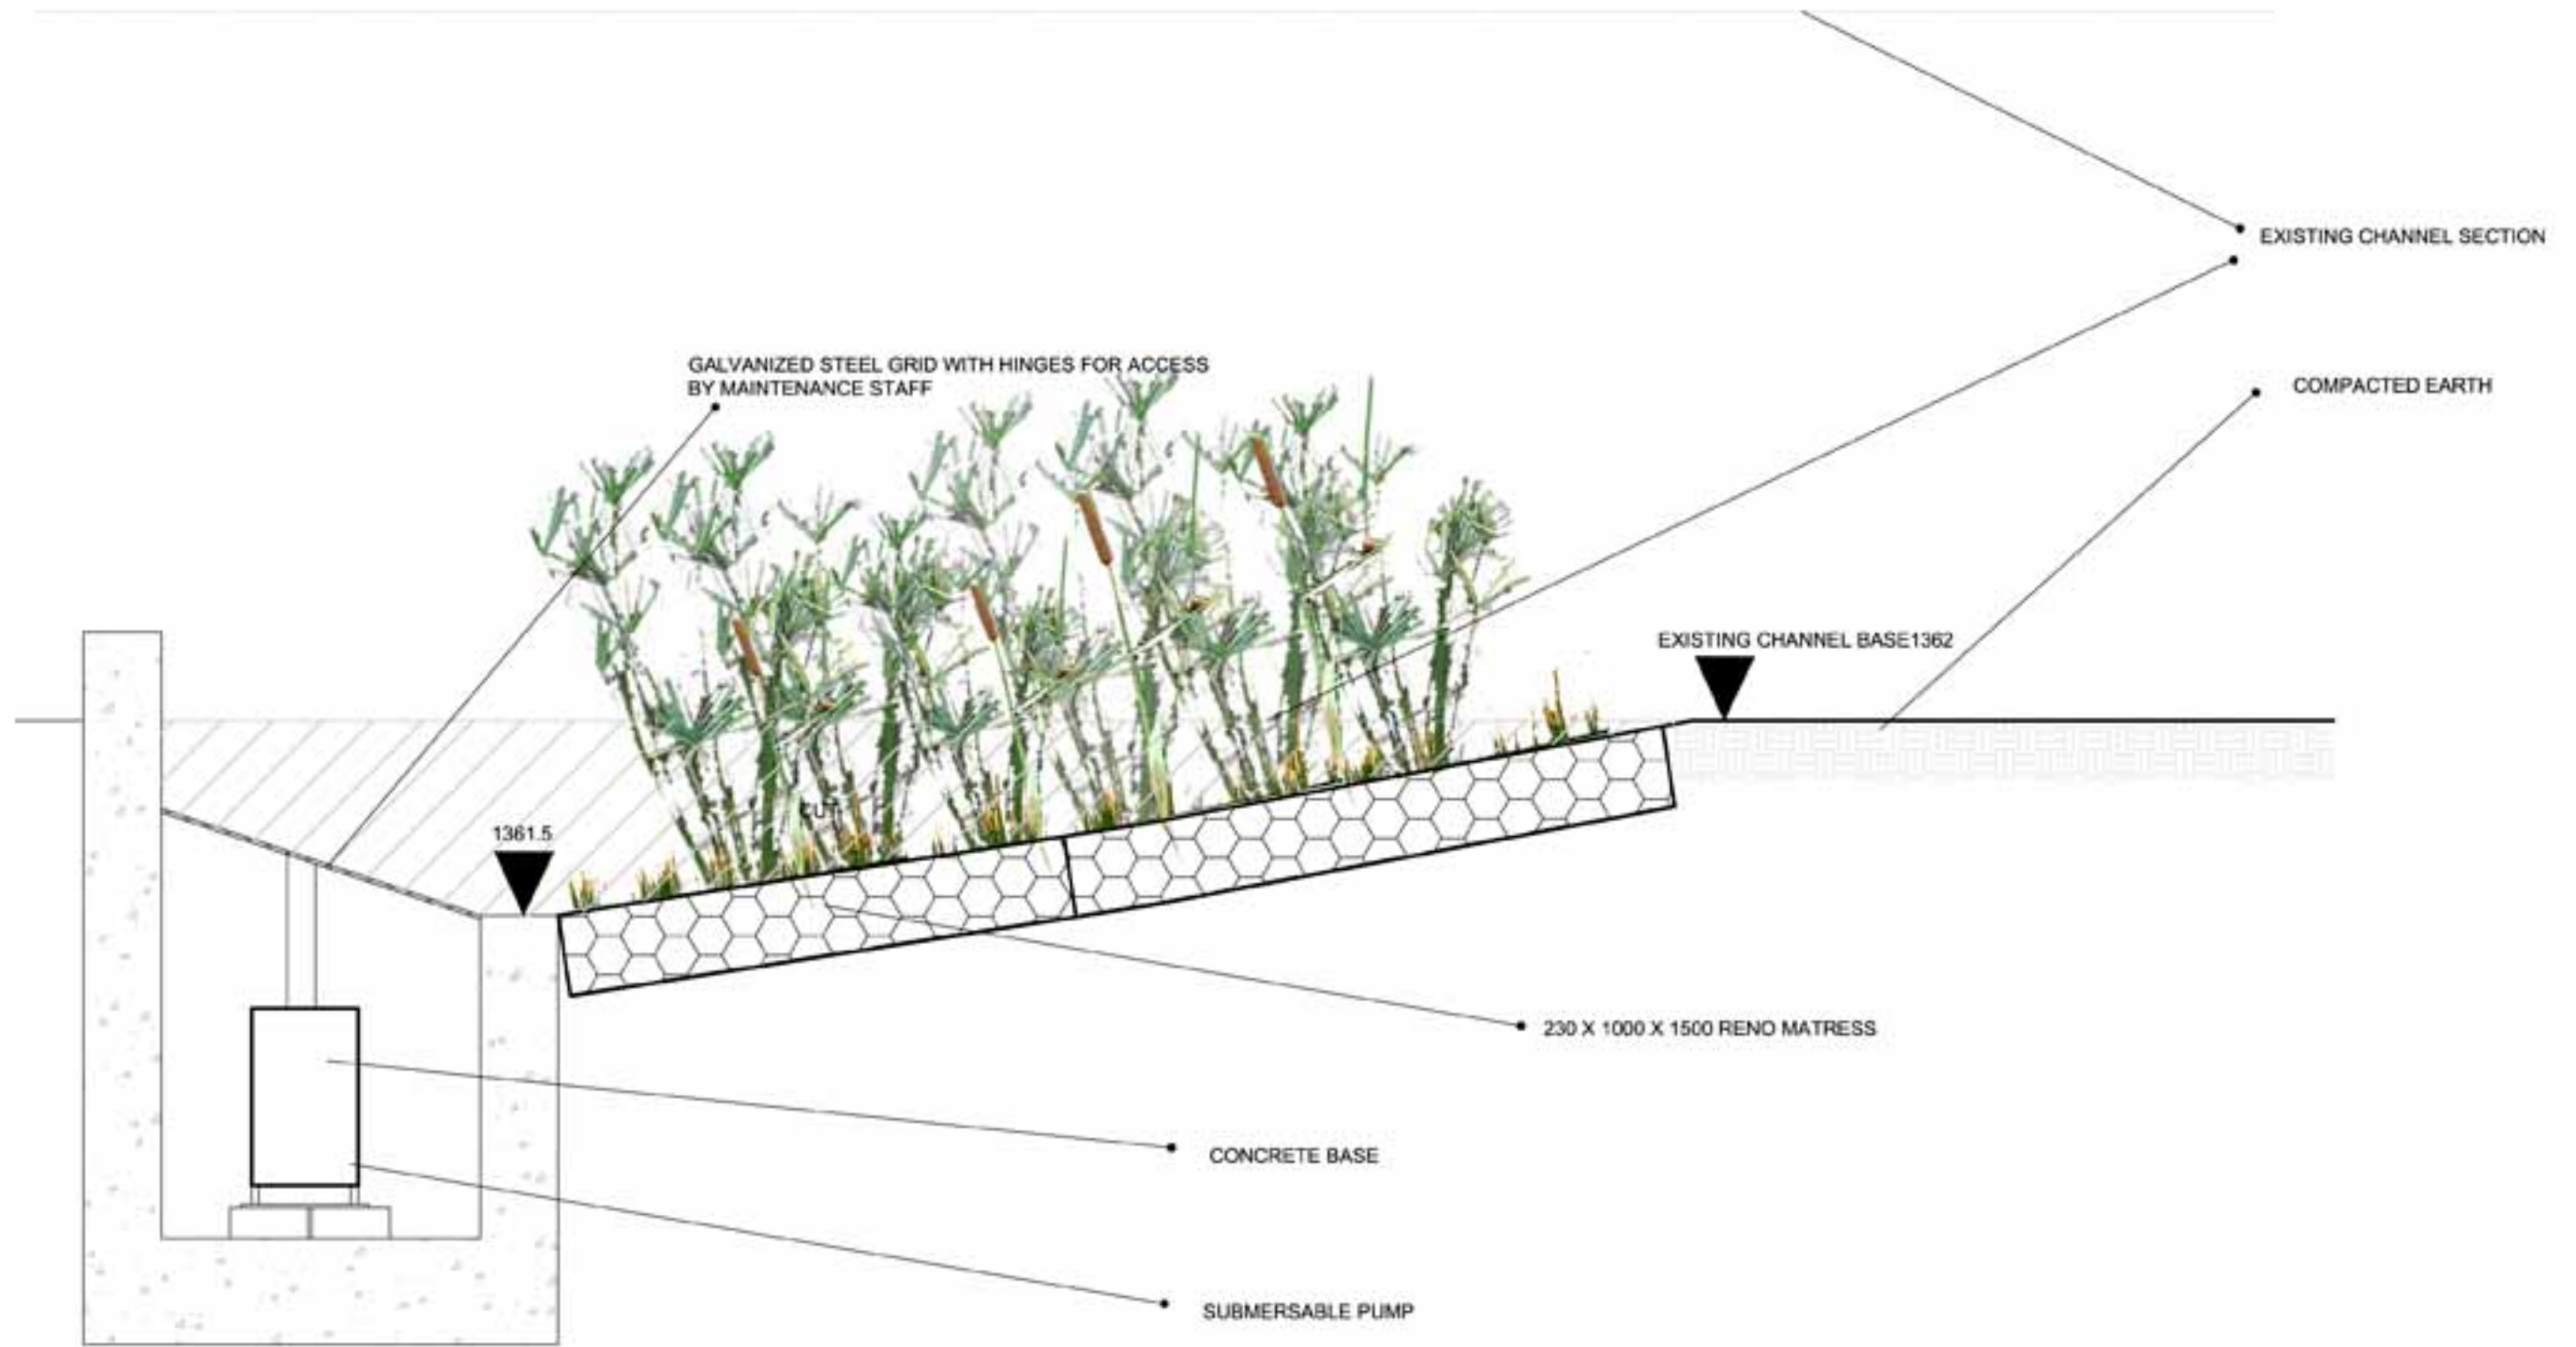


SECTION E-E

SCALE 1:20

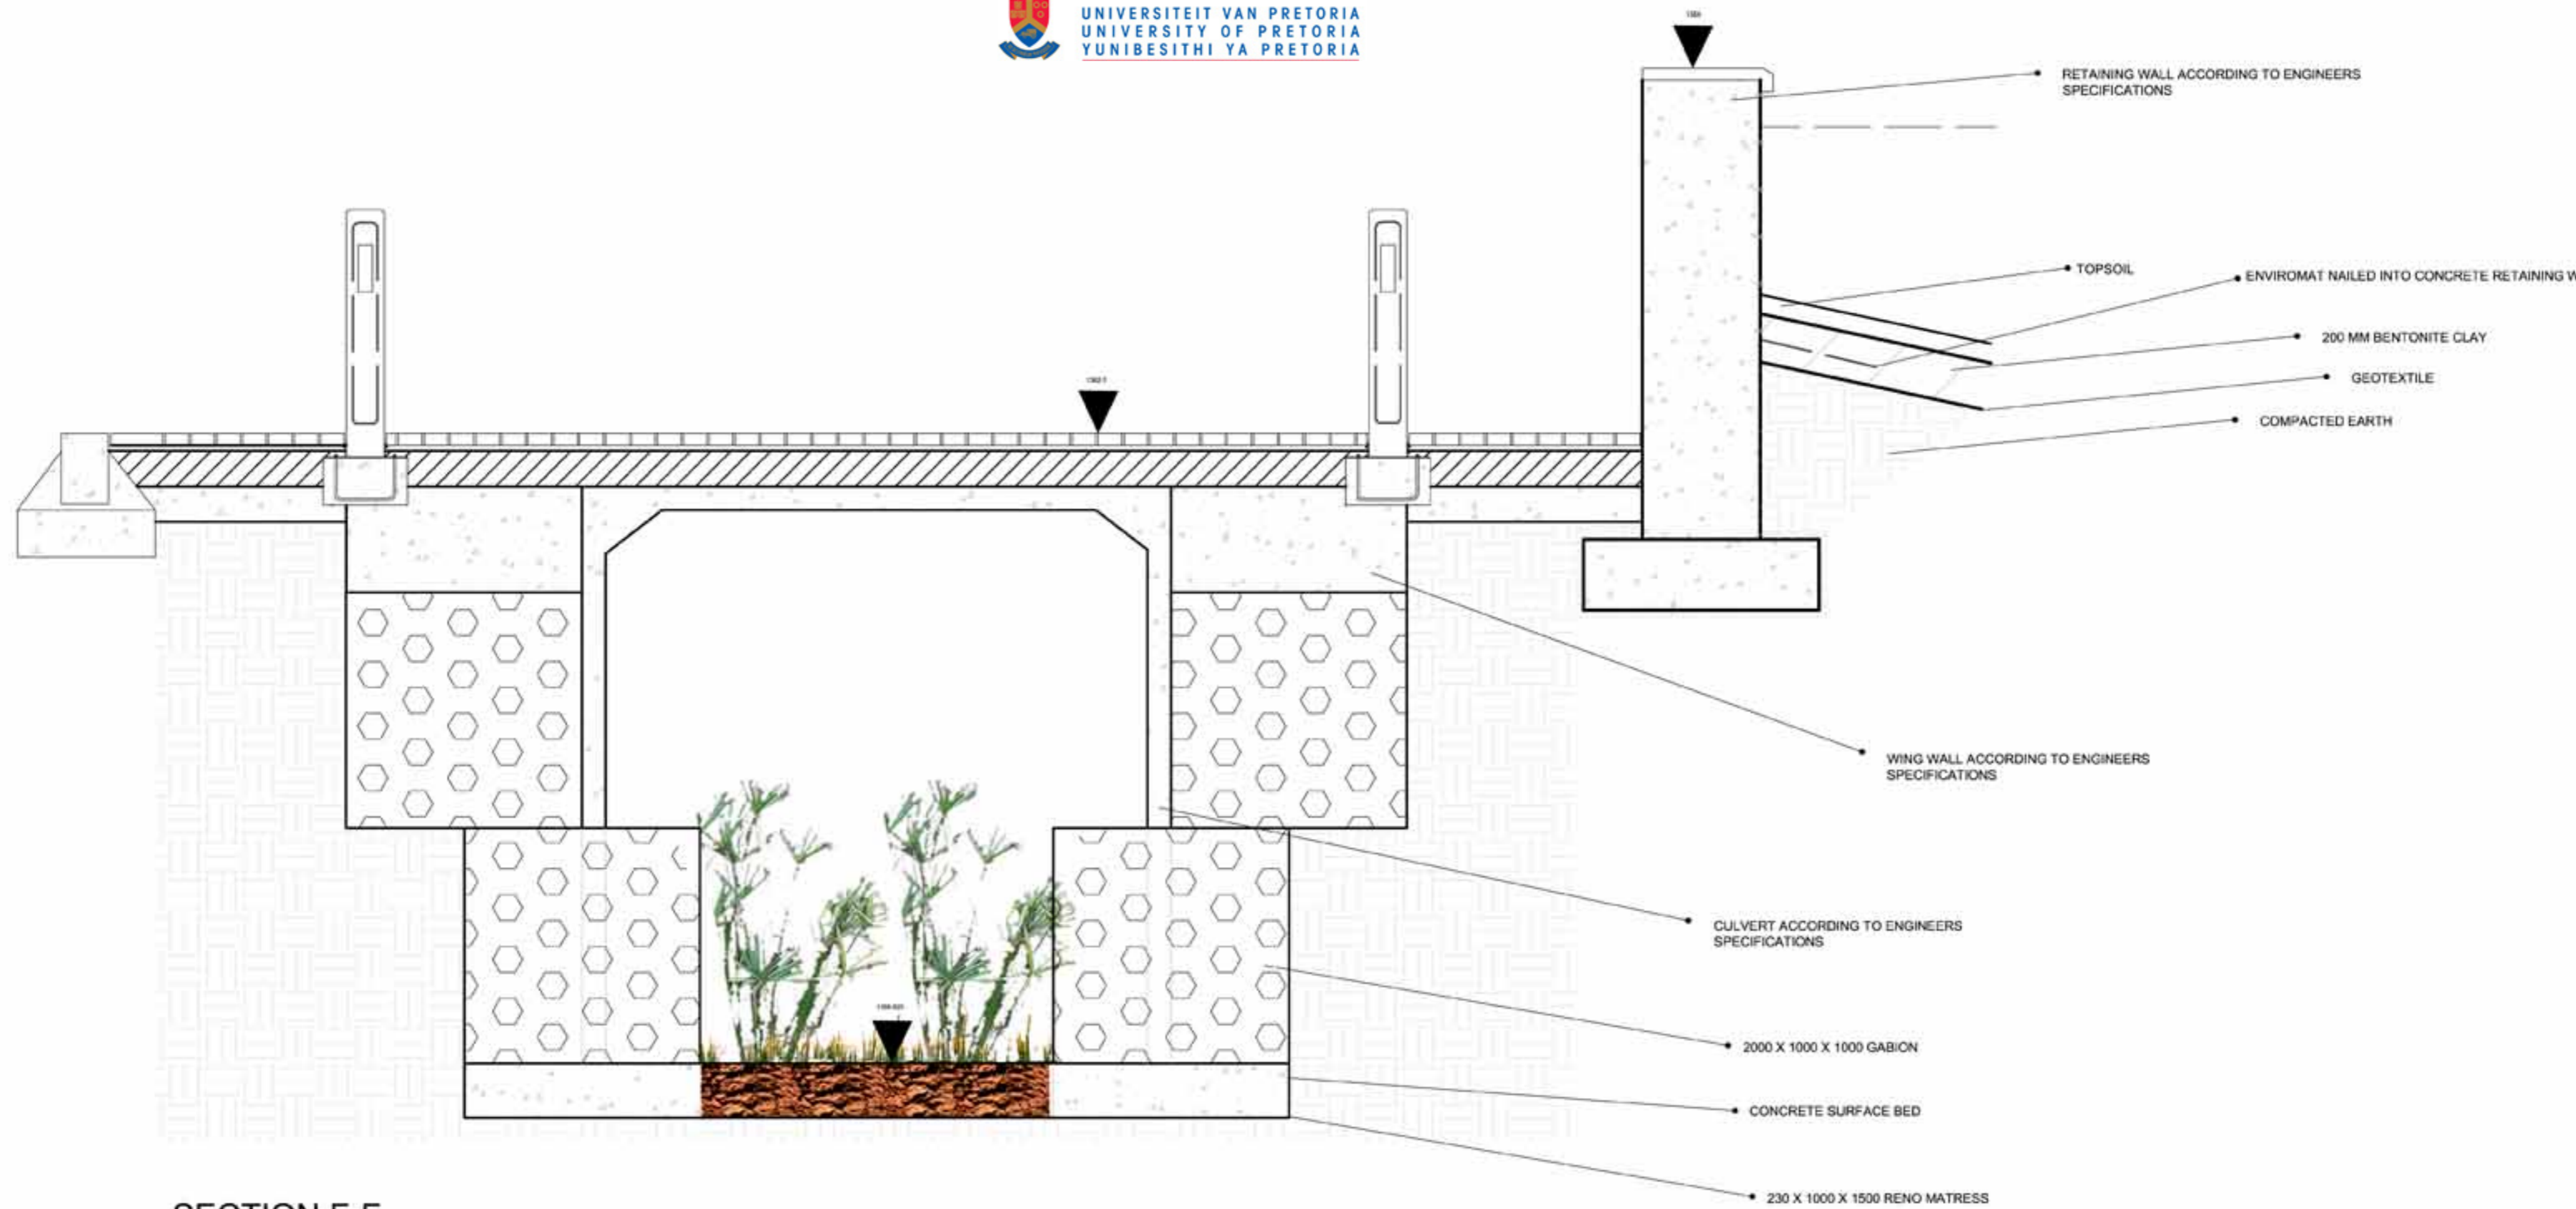


SECTION F-F


SCALE 1:20

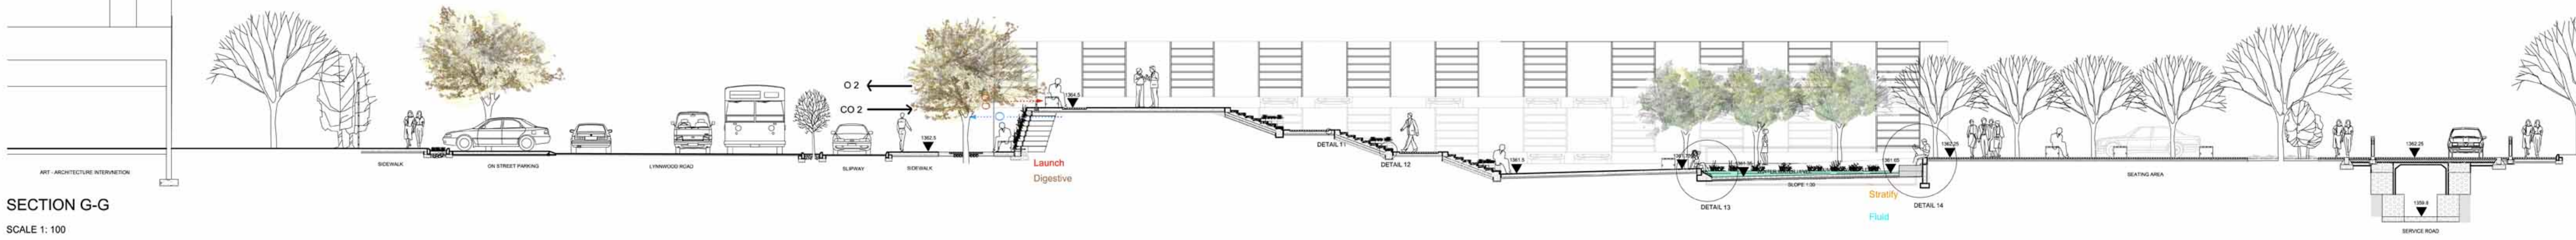



SECTION G-G  
SCALE 1: 100

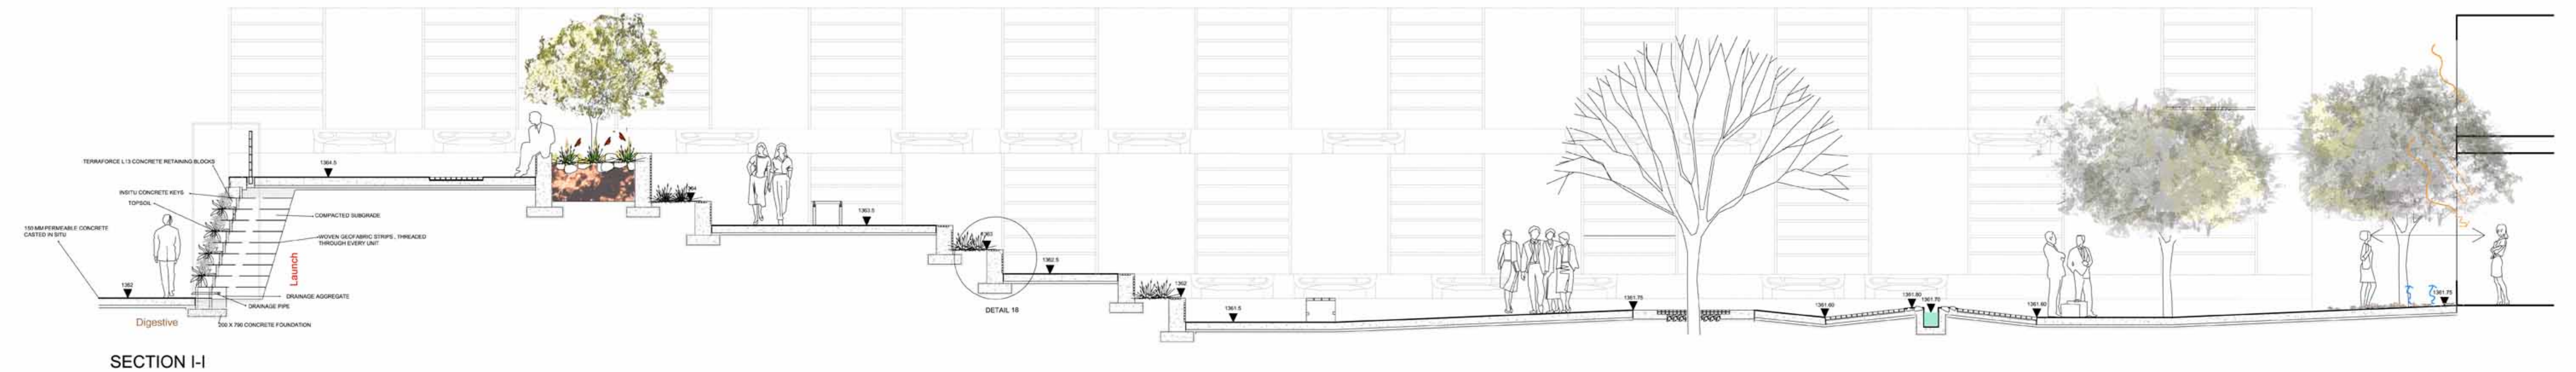


SECTION I-I

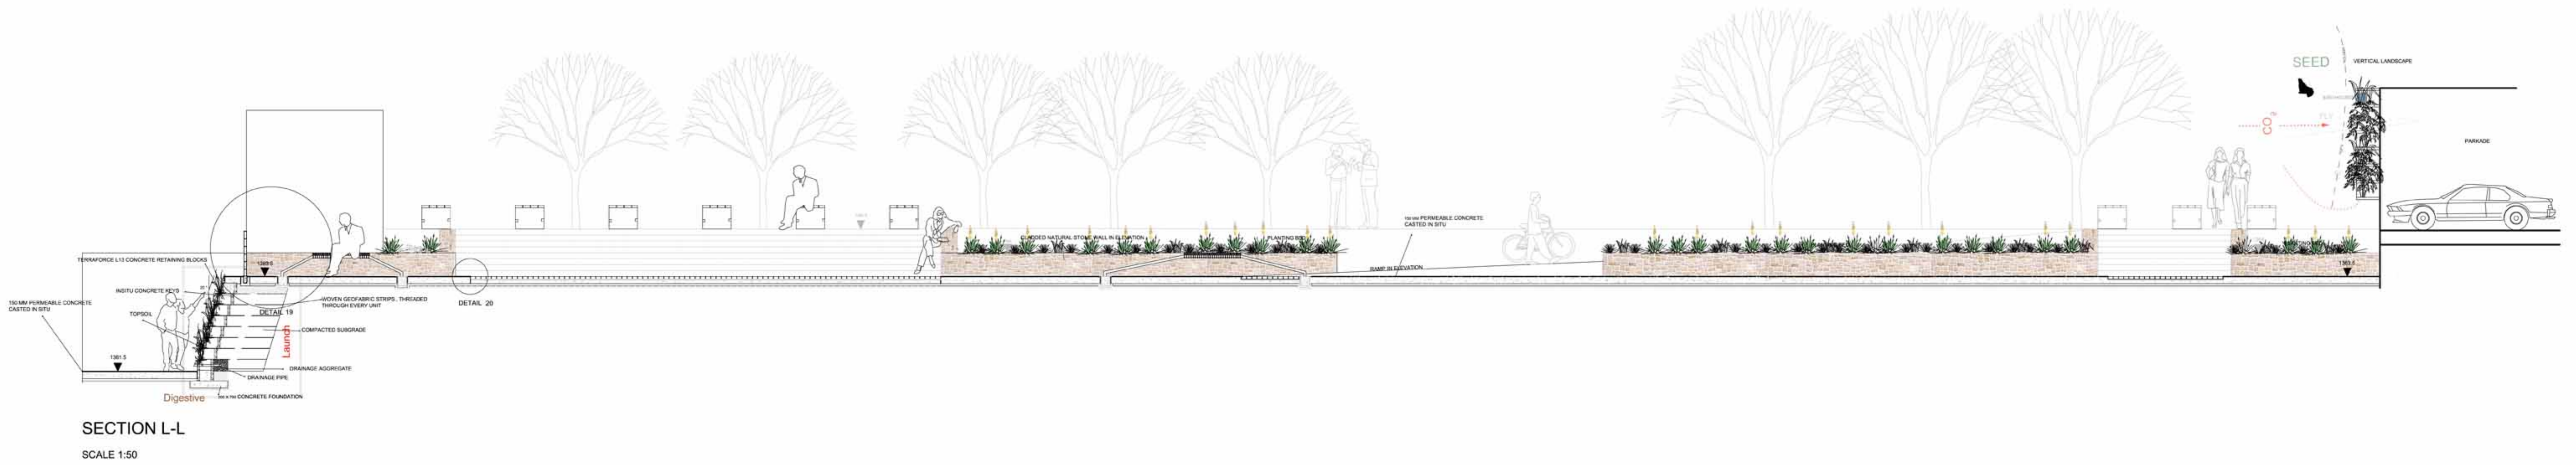


SECTION L-L  
SCALE 1:50

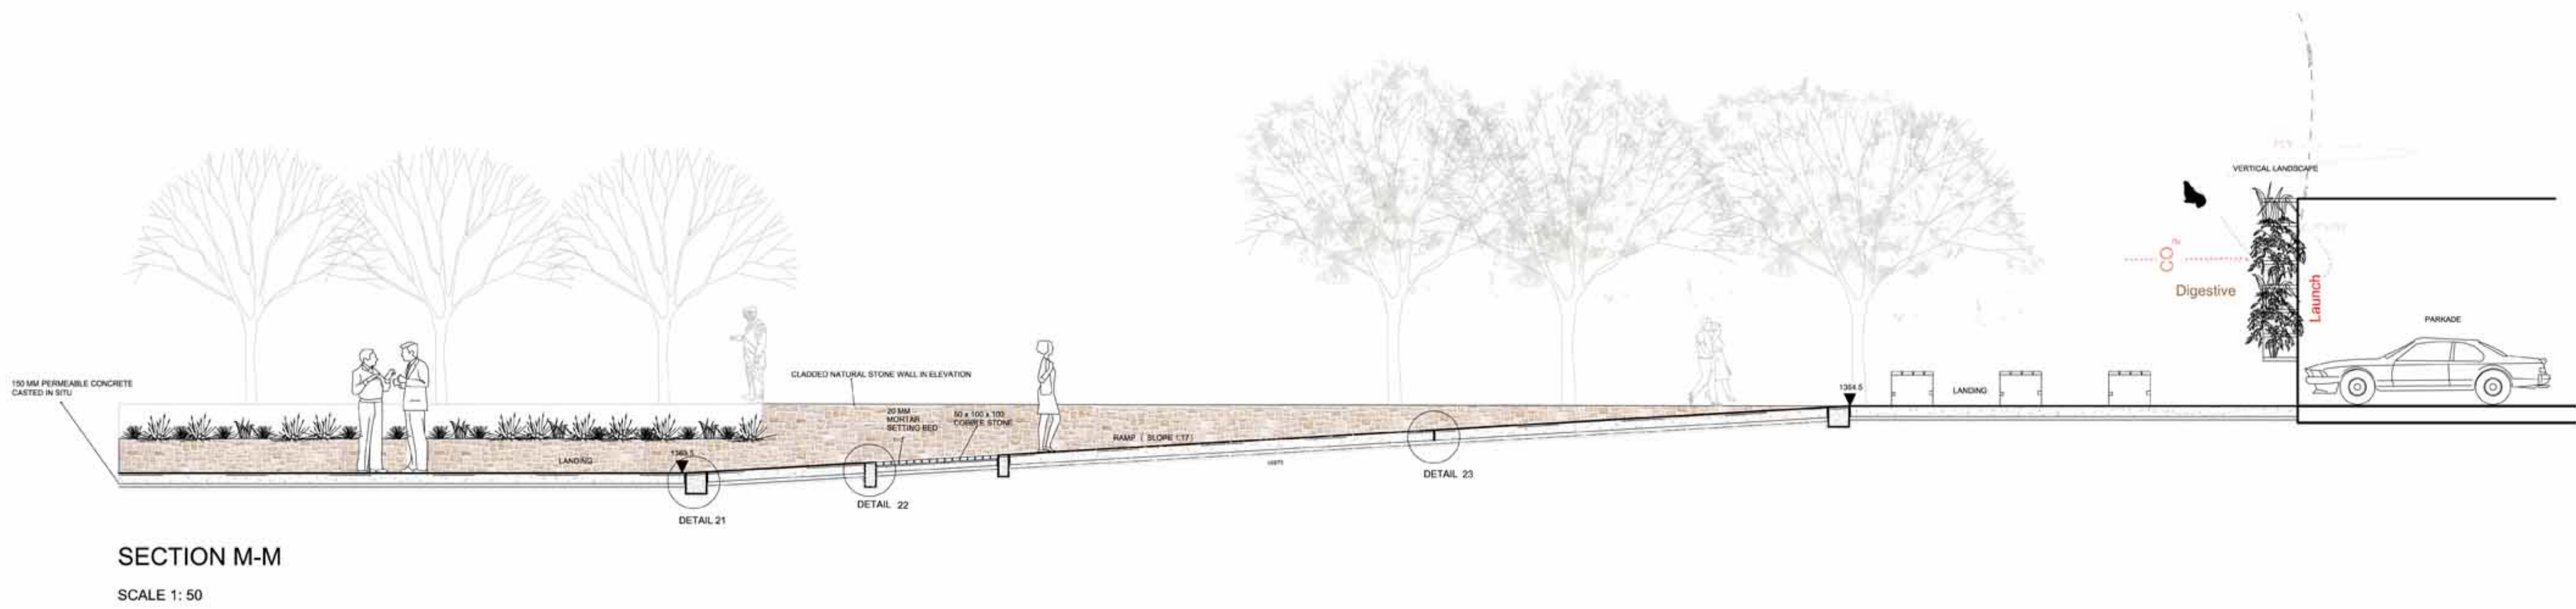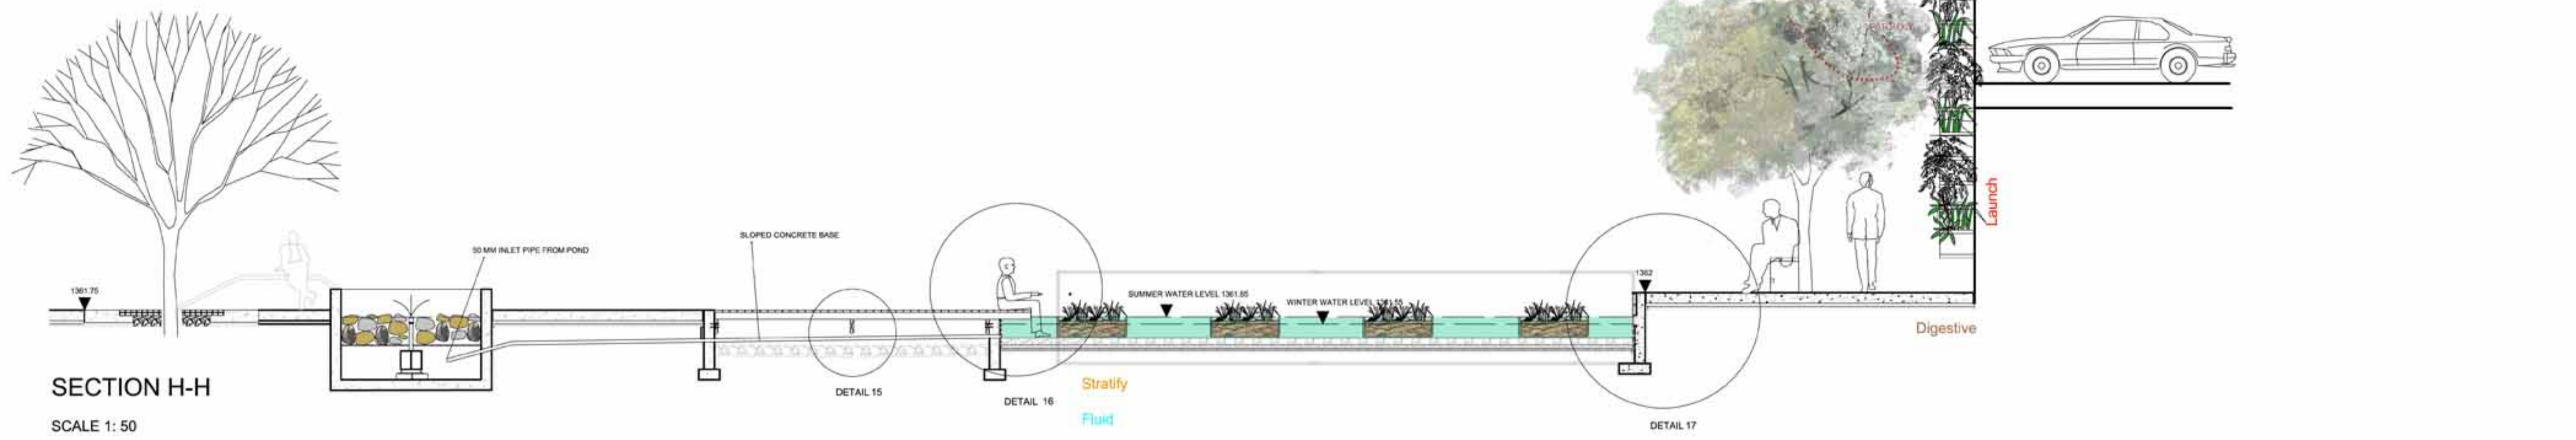

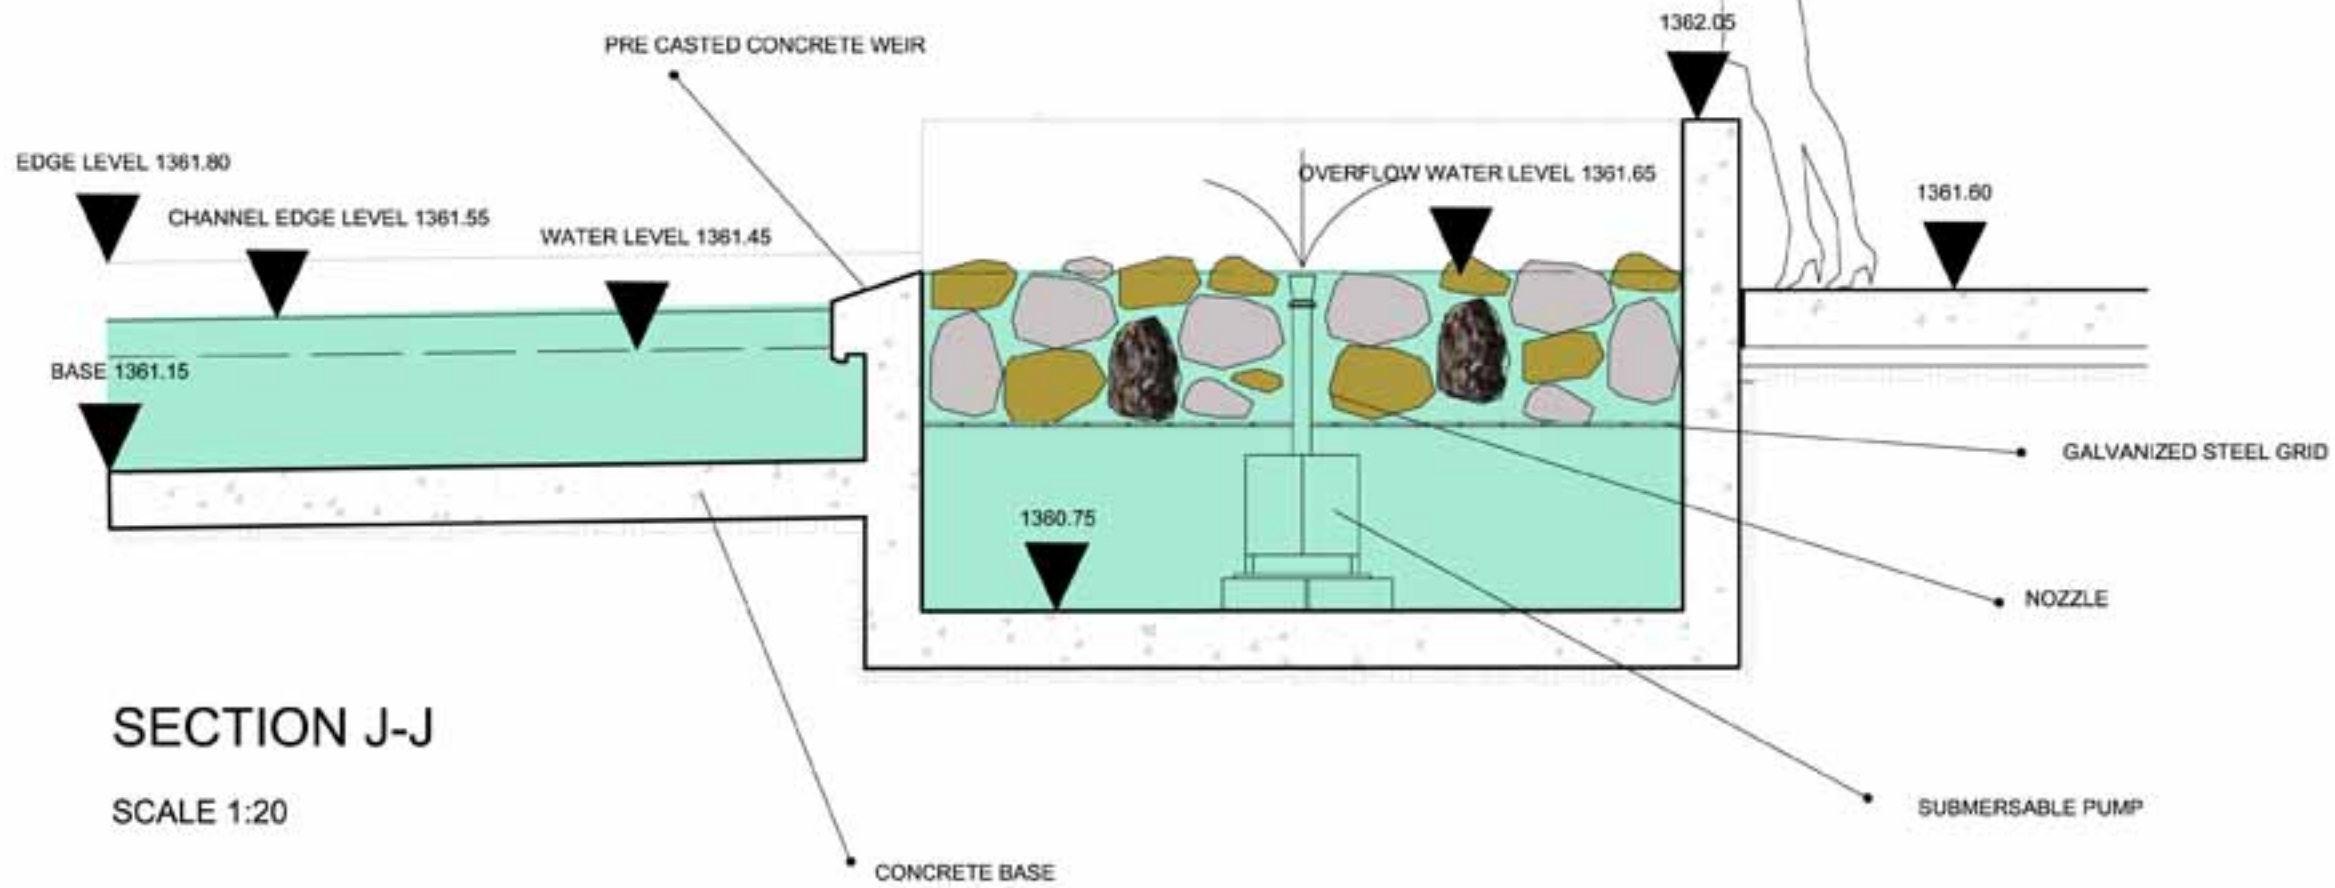


SECTION J-J

SCALE 1:20

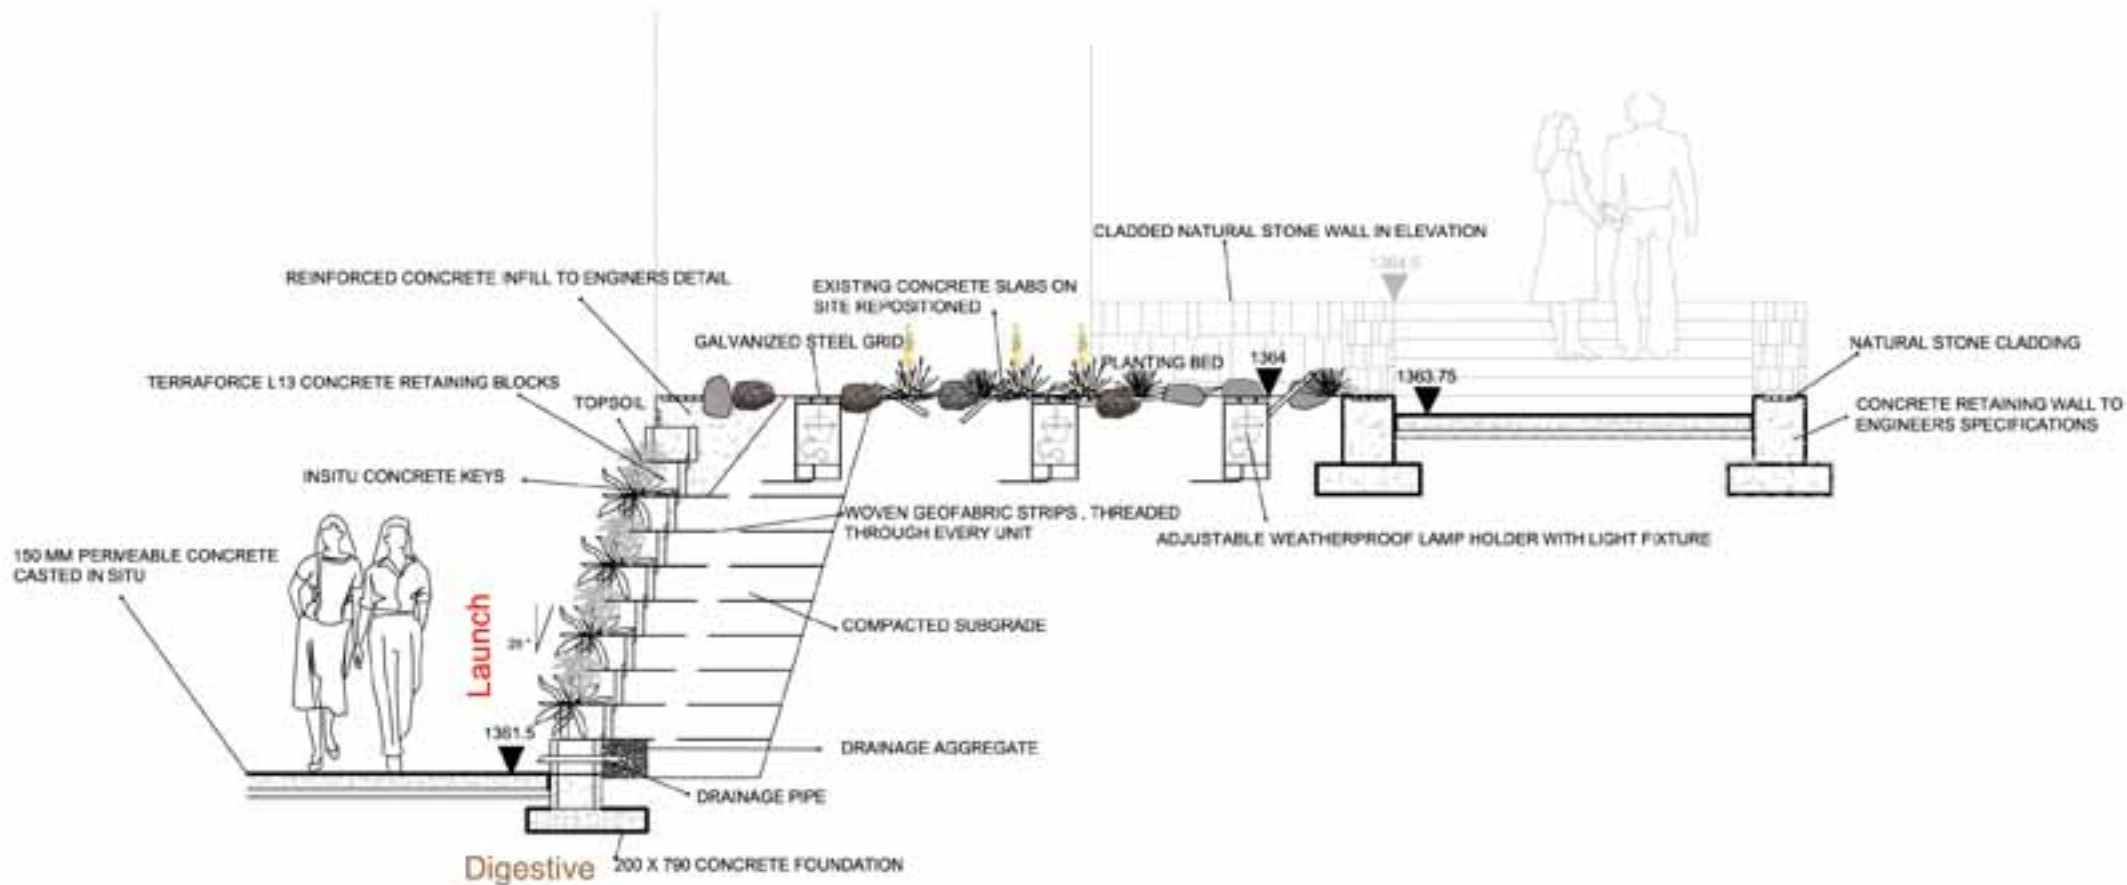

## SECTION N - N


SCALE 1: 50

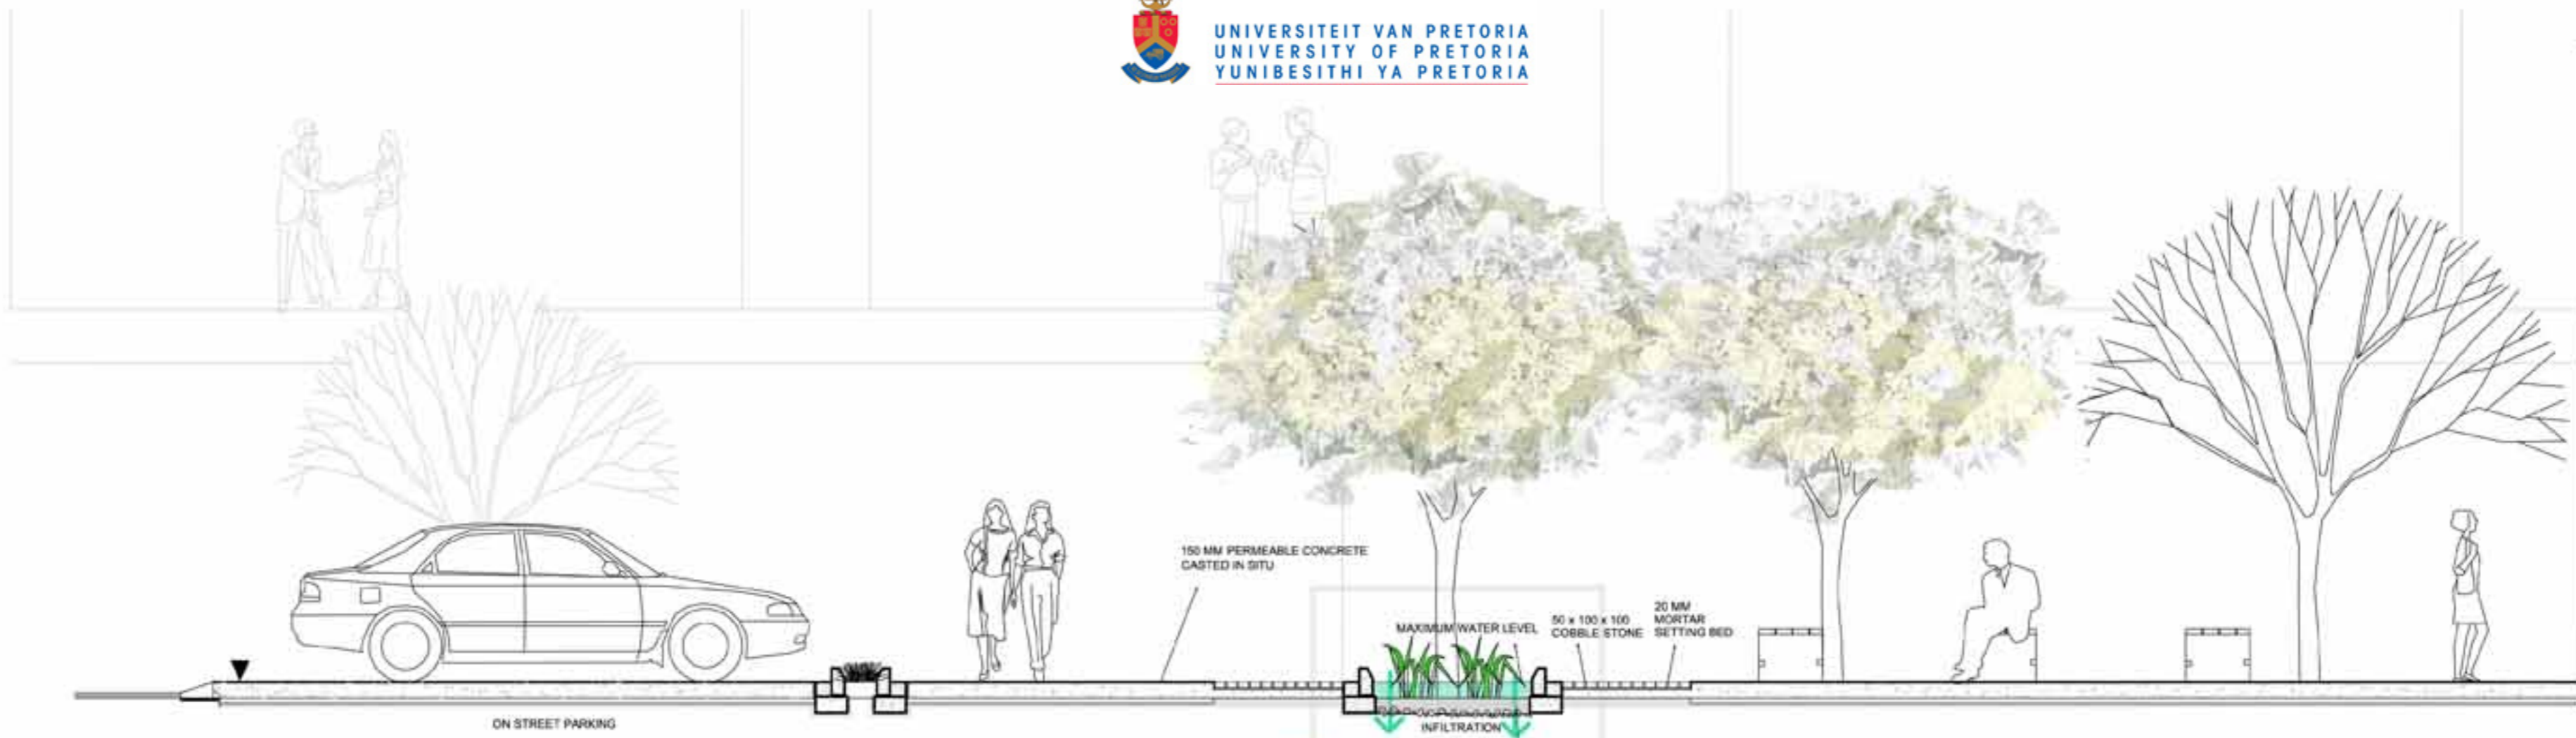

SECTION O-O

SCALE 1: 50

Stratify  
Fluid  
Digestive

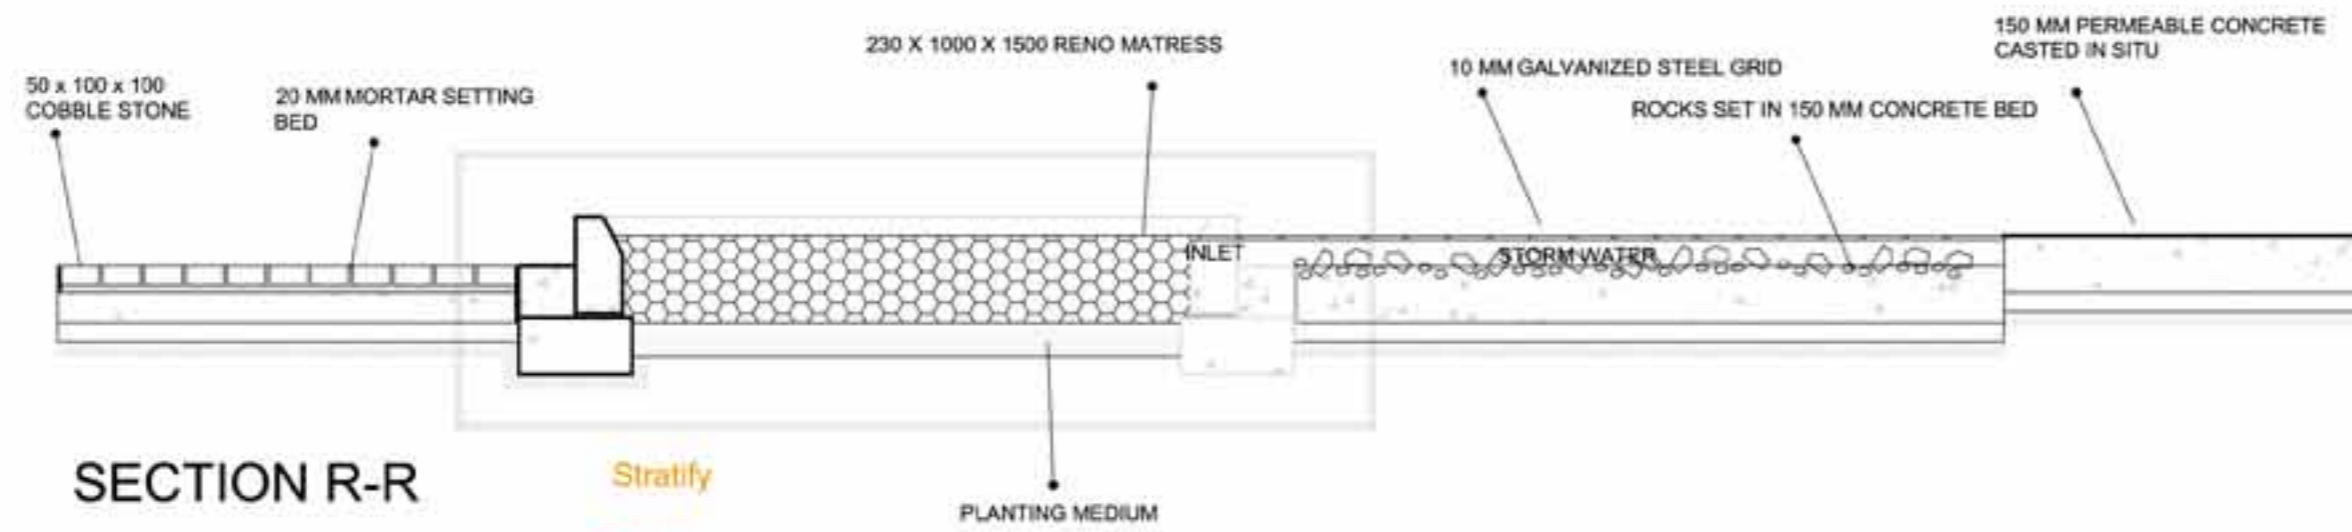


SECTION R-R

SCALE 1: 20


Stratify  
Fluid



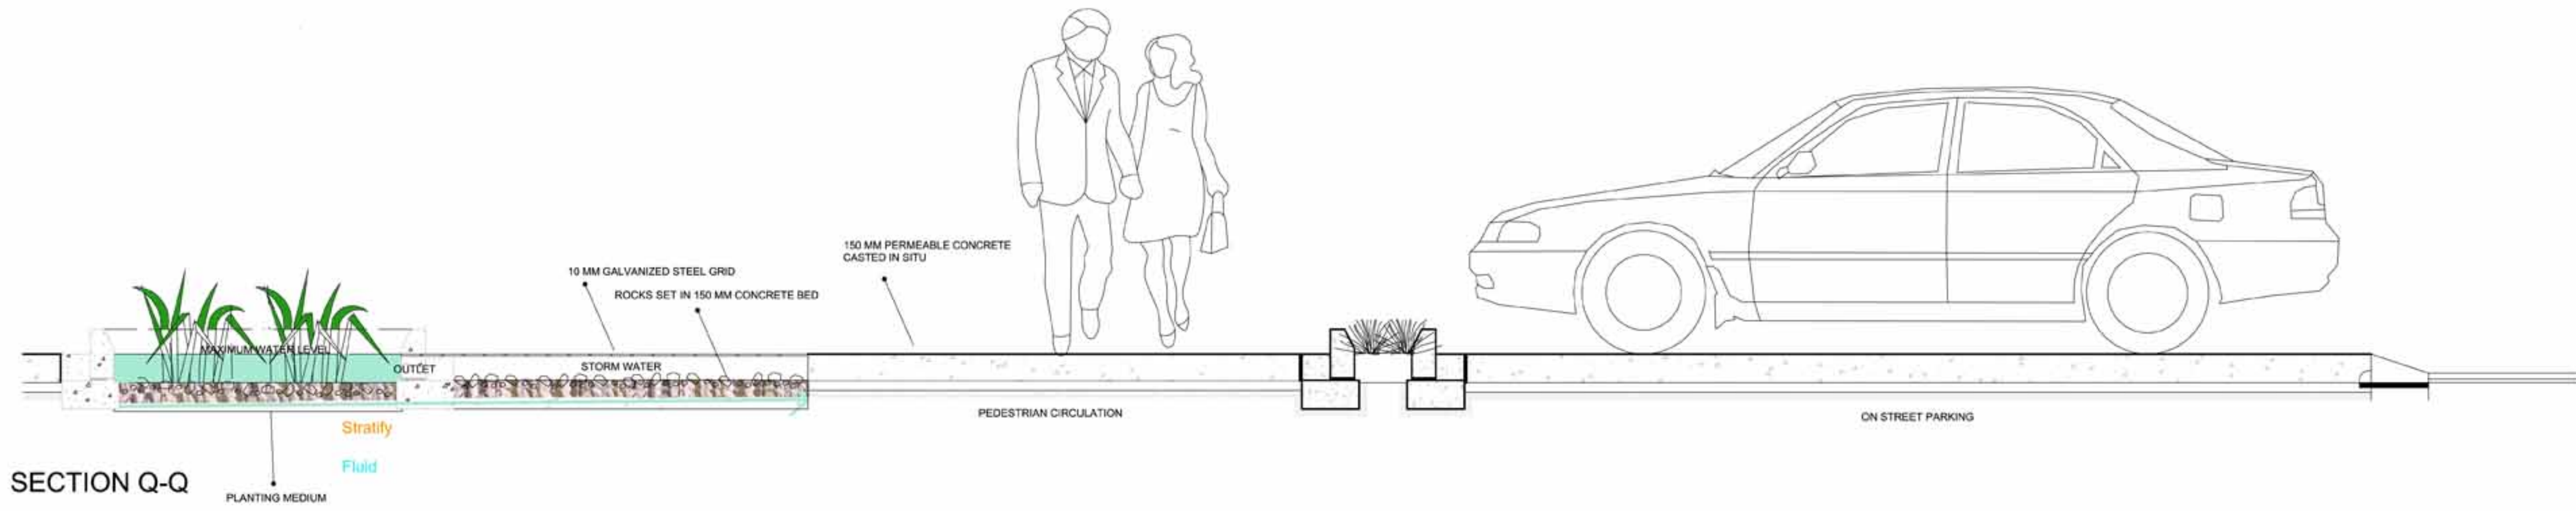


SECTION Q-Q

SCALE 1: 20

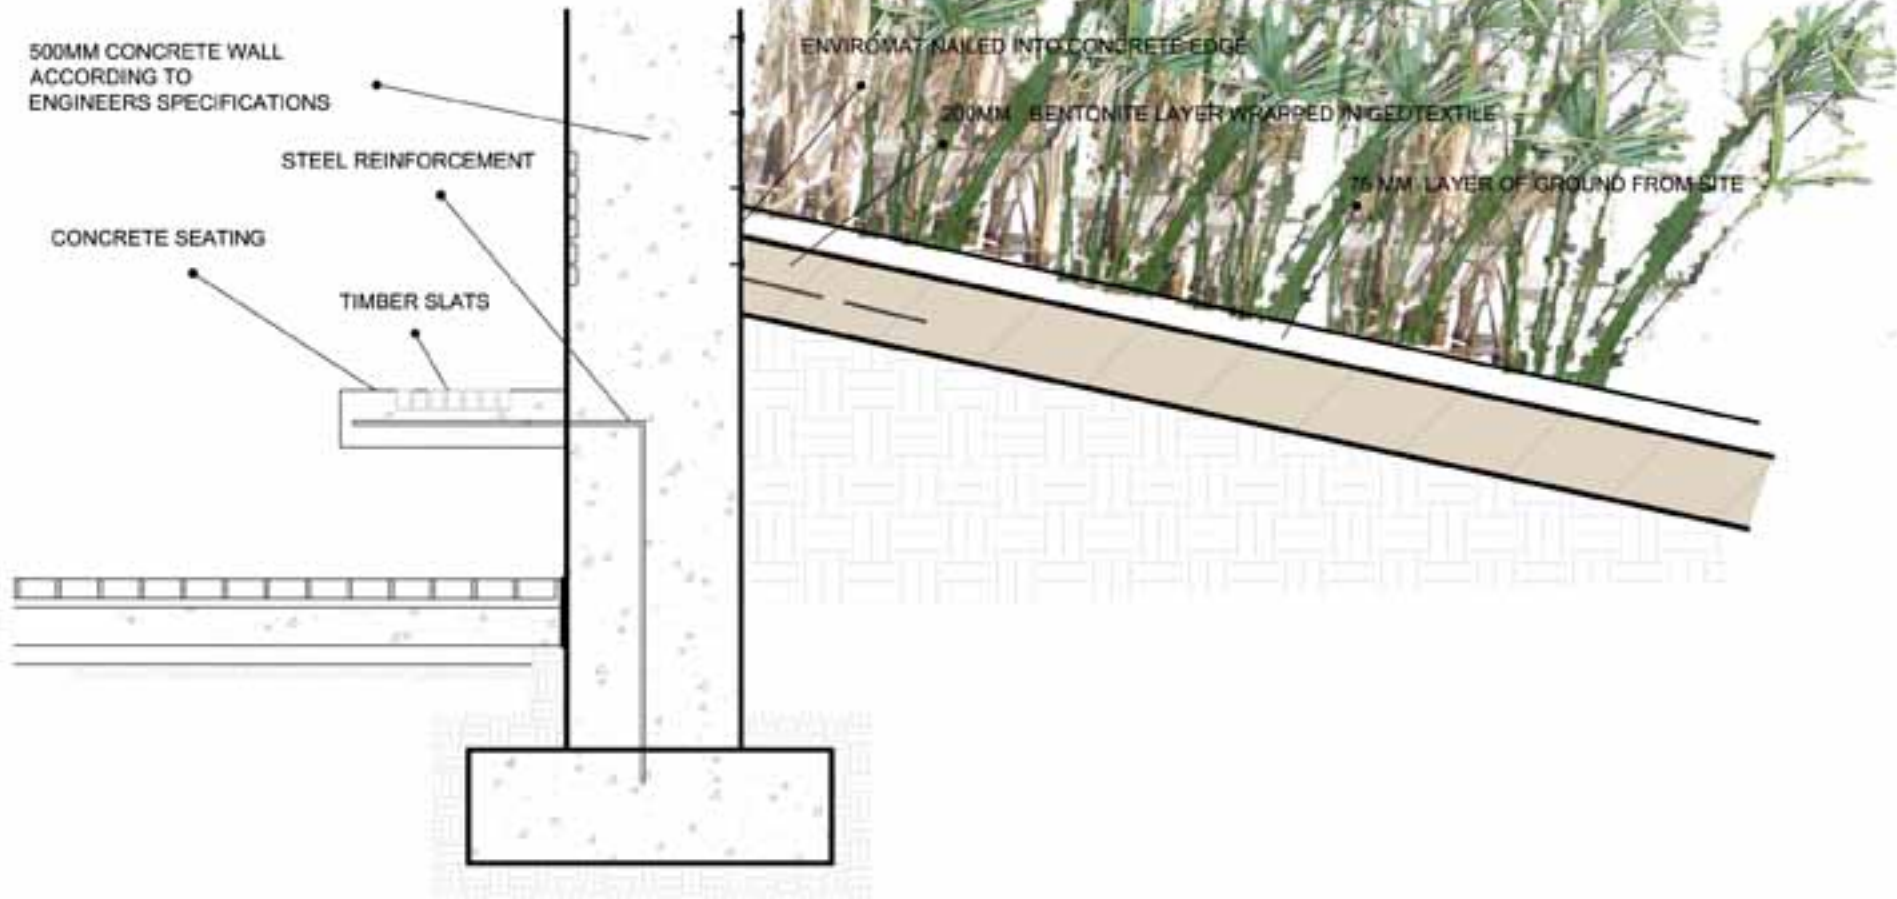

## DETAIL 1

SCALE 1:20

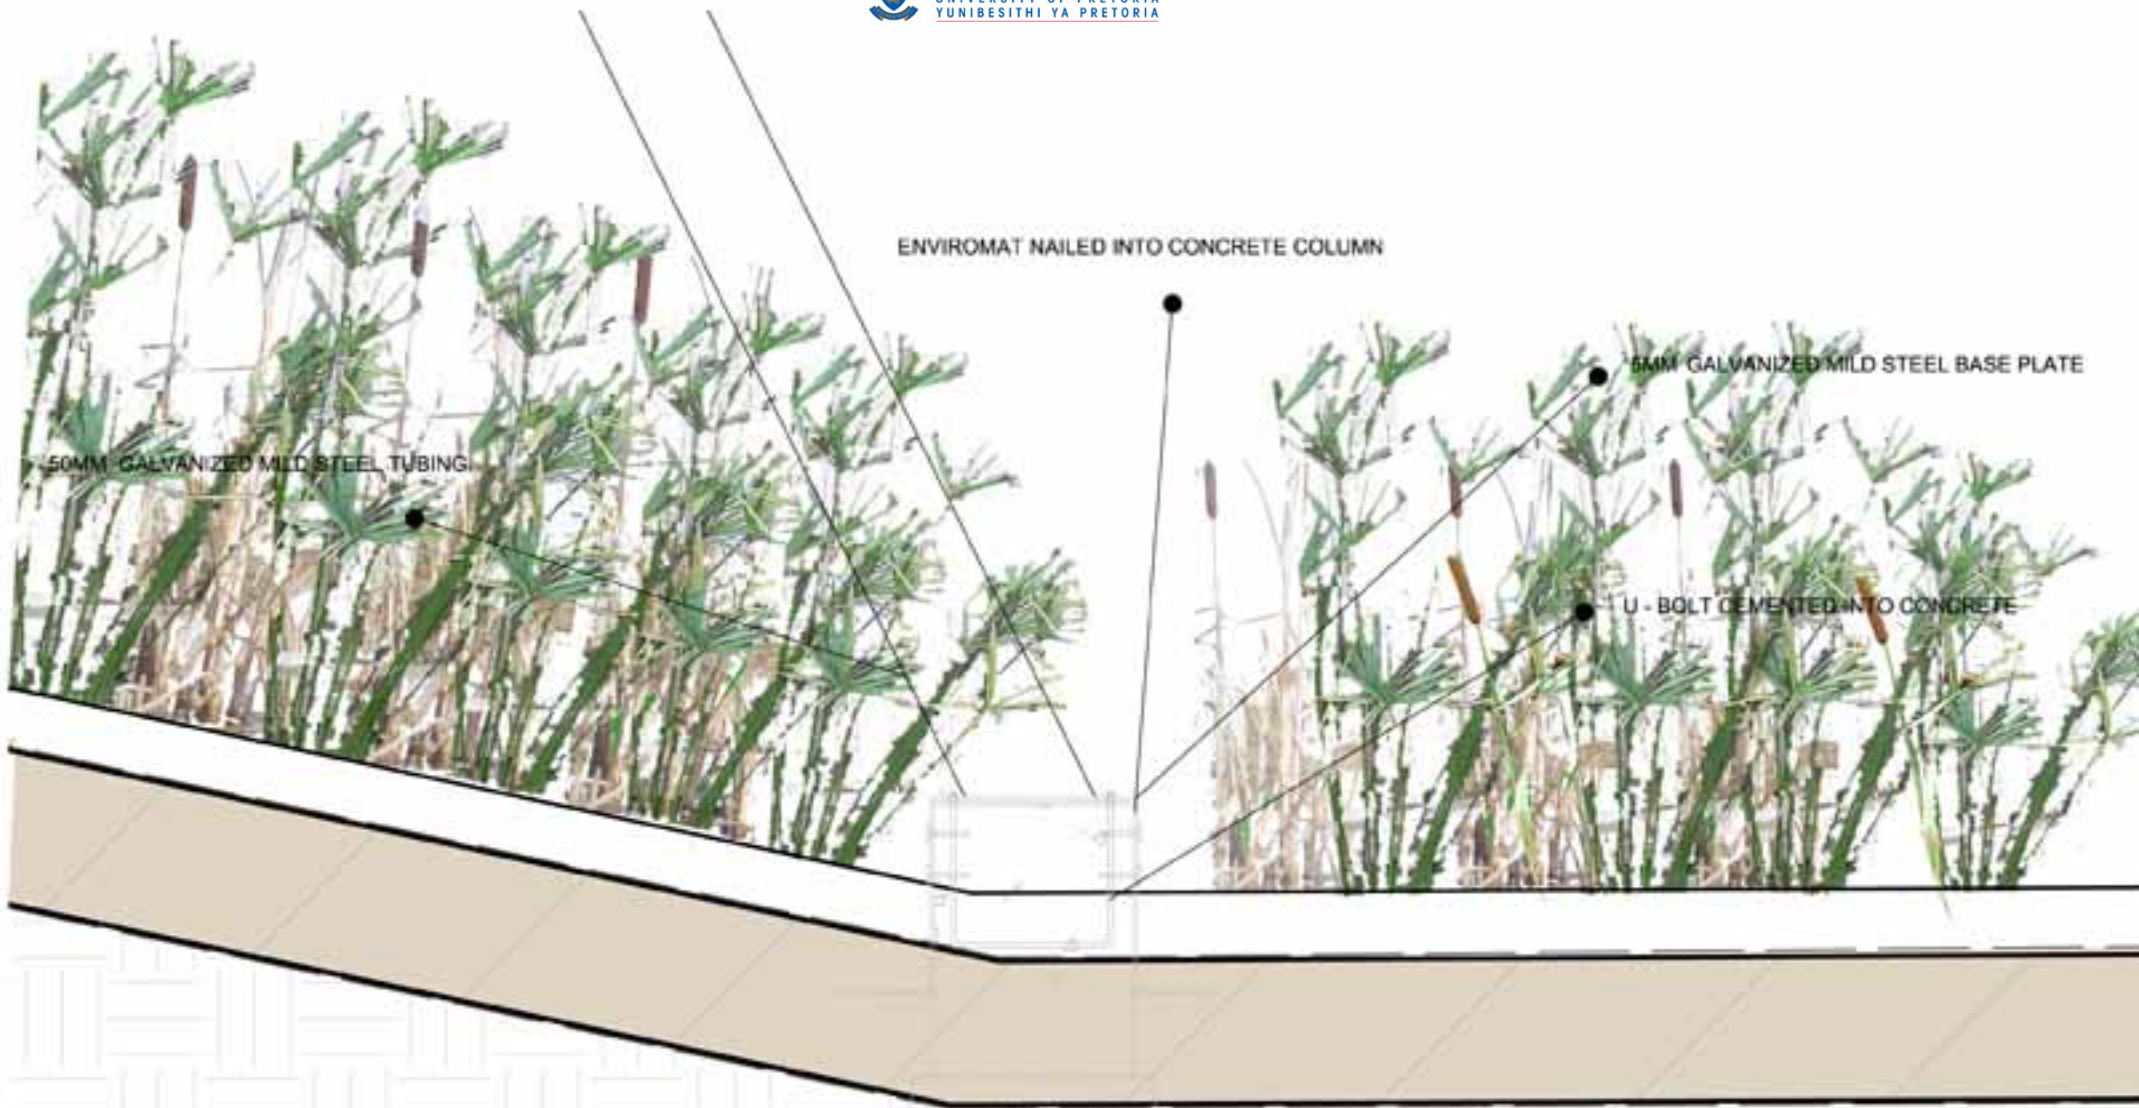

## DETAIL 2


SCALE 1:10



80 MM Ø POLYPROPYLENE PIPE





UNIVERSITEIT VAN PRETORIA  
UNIVERSITY OF PRETORIA  
YUNIBESITHI YA PRETORIA

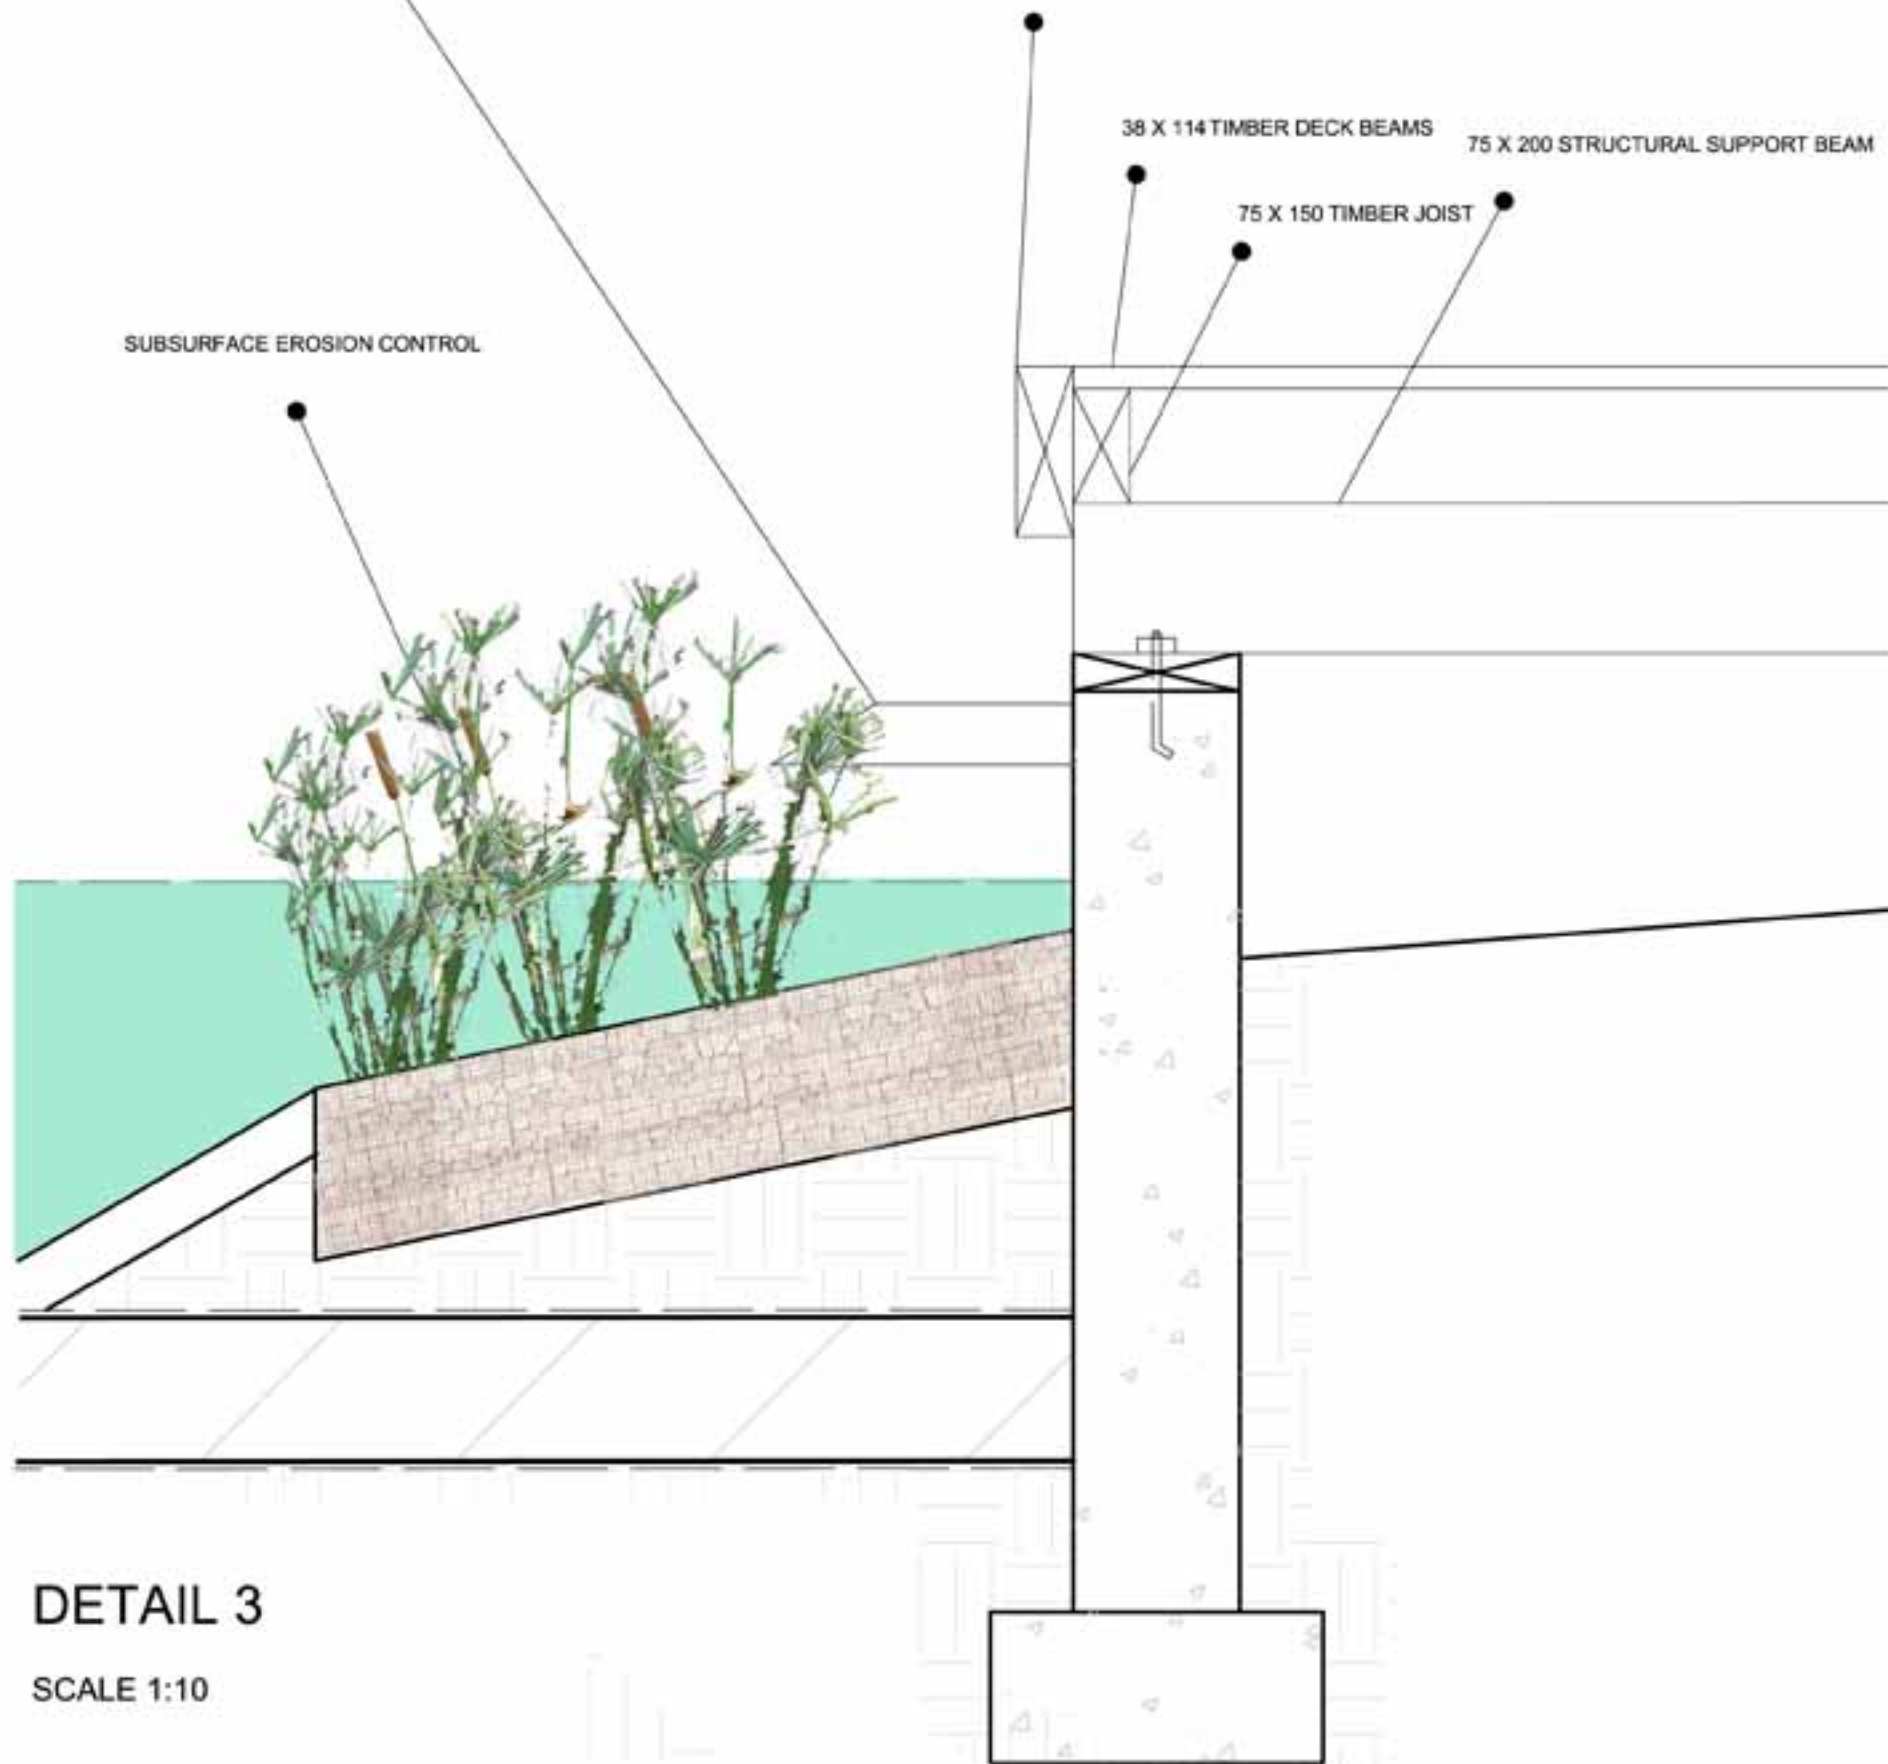

DETAIL 3


SCALE 1:10

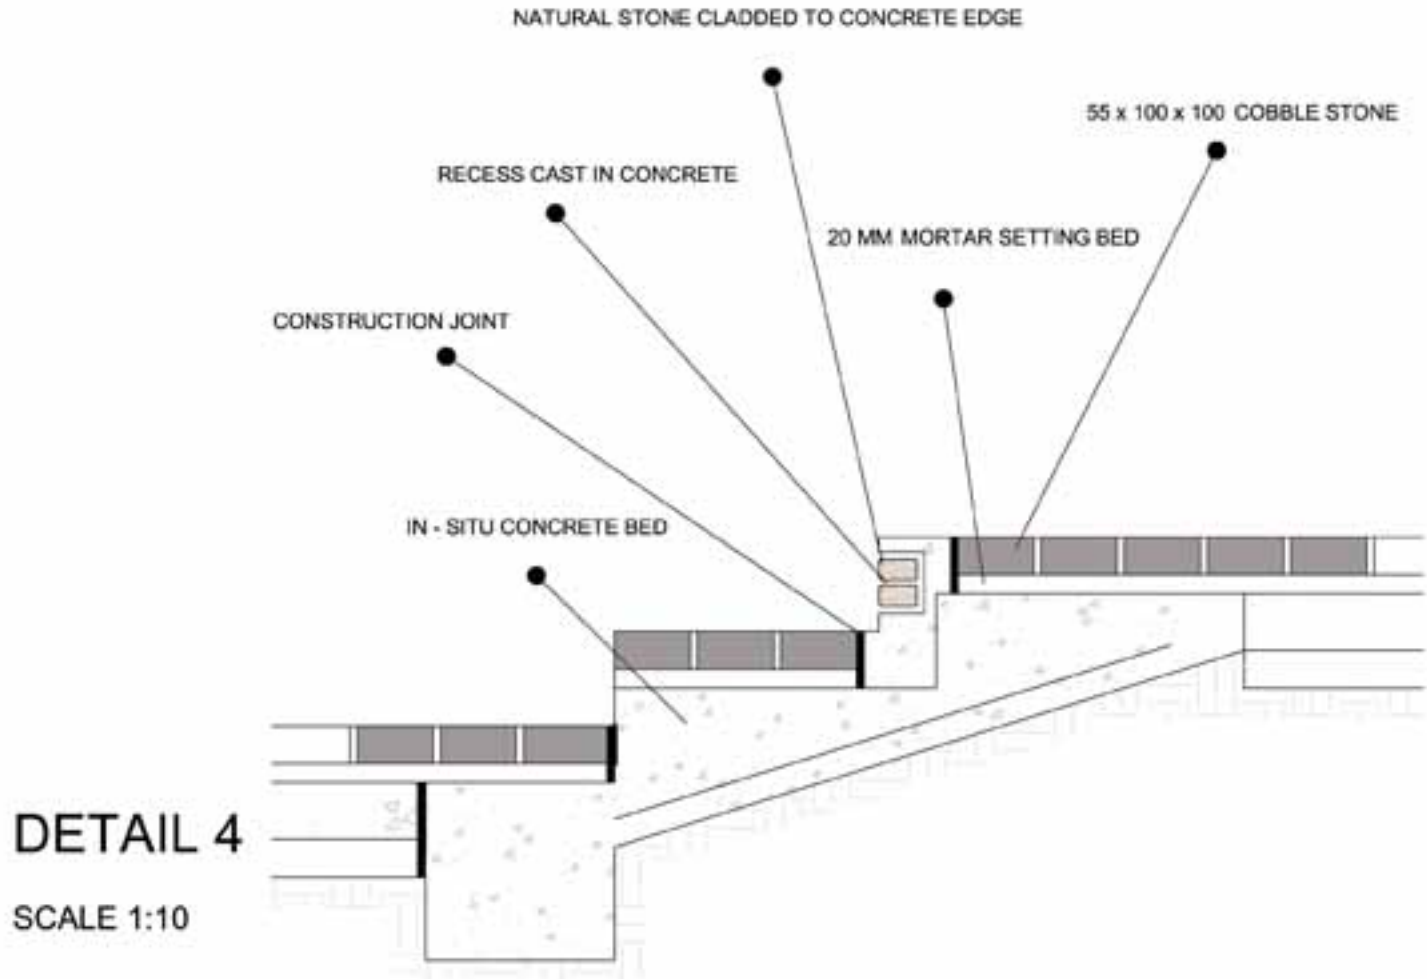

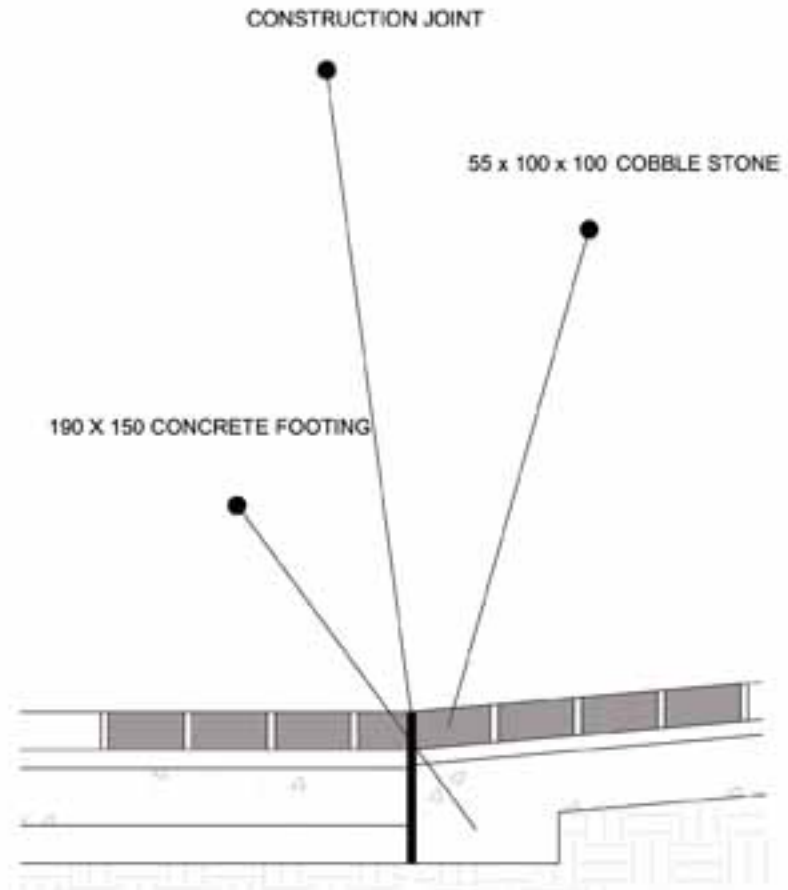


## DETAIL 5

SCALE 1:10

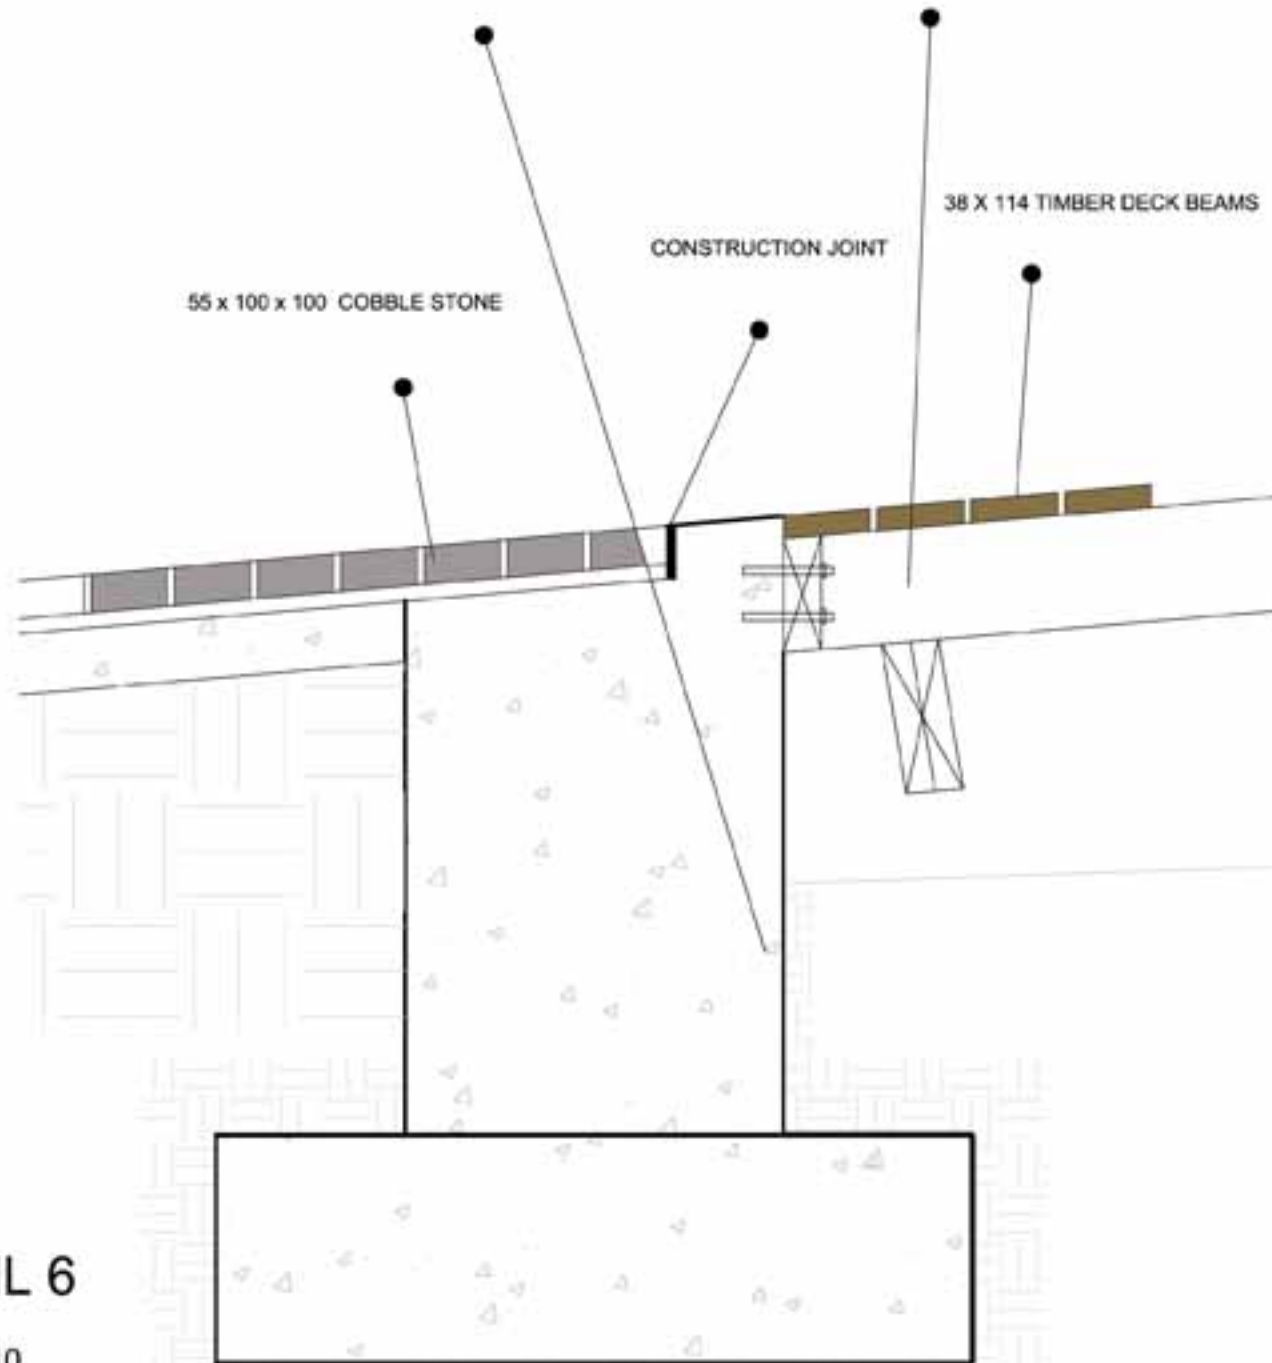


DETAIL 6

SCALE 1:10

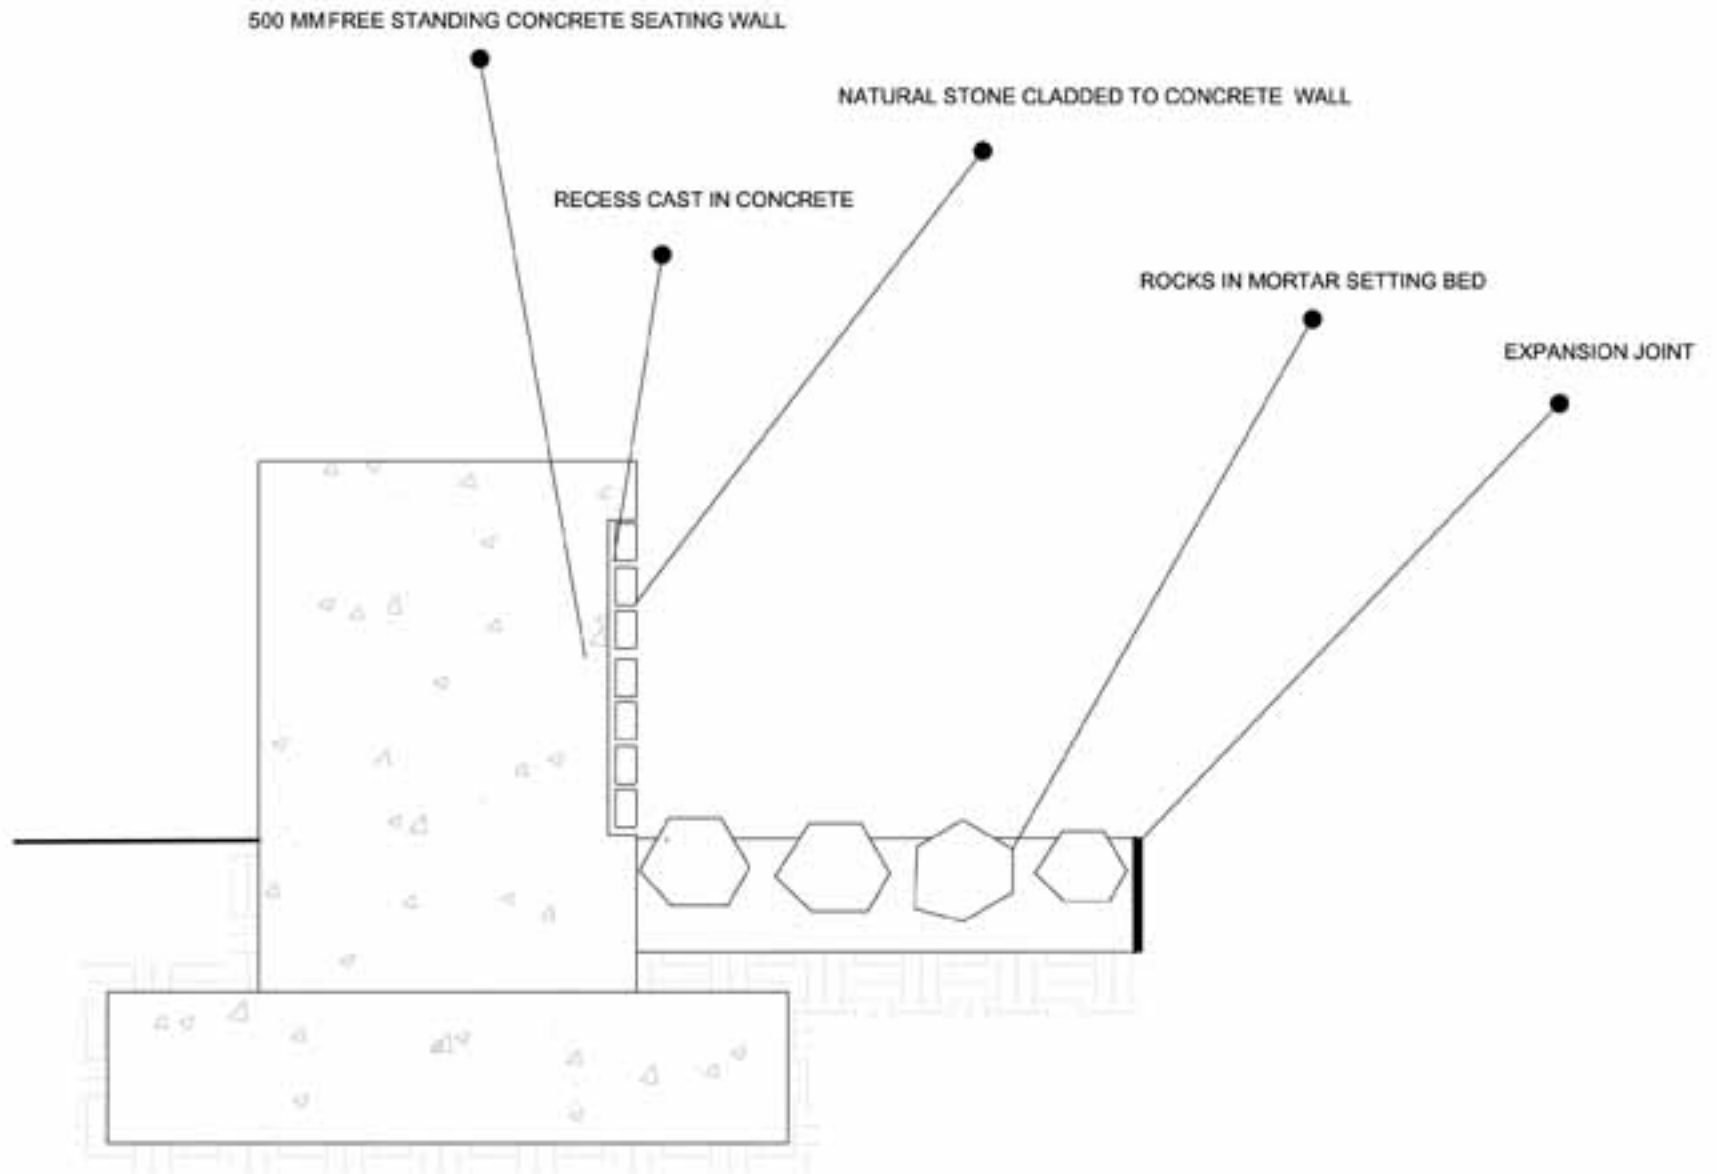


DETAIL 7

SCALE 1:10

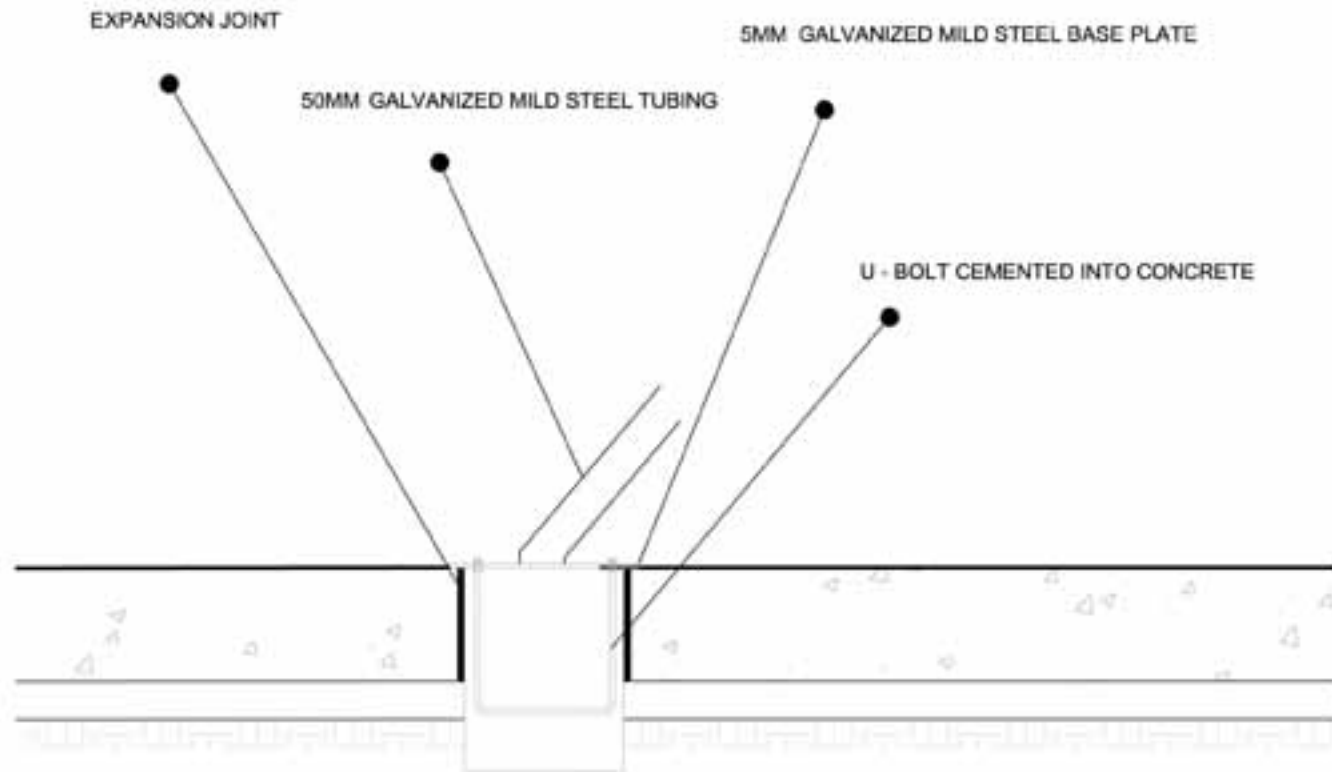


## DETAIL 8

SCALE 1:10

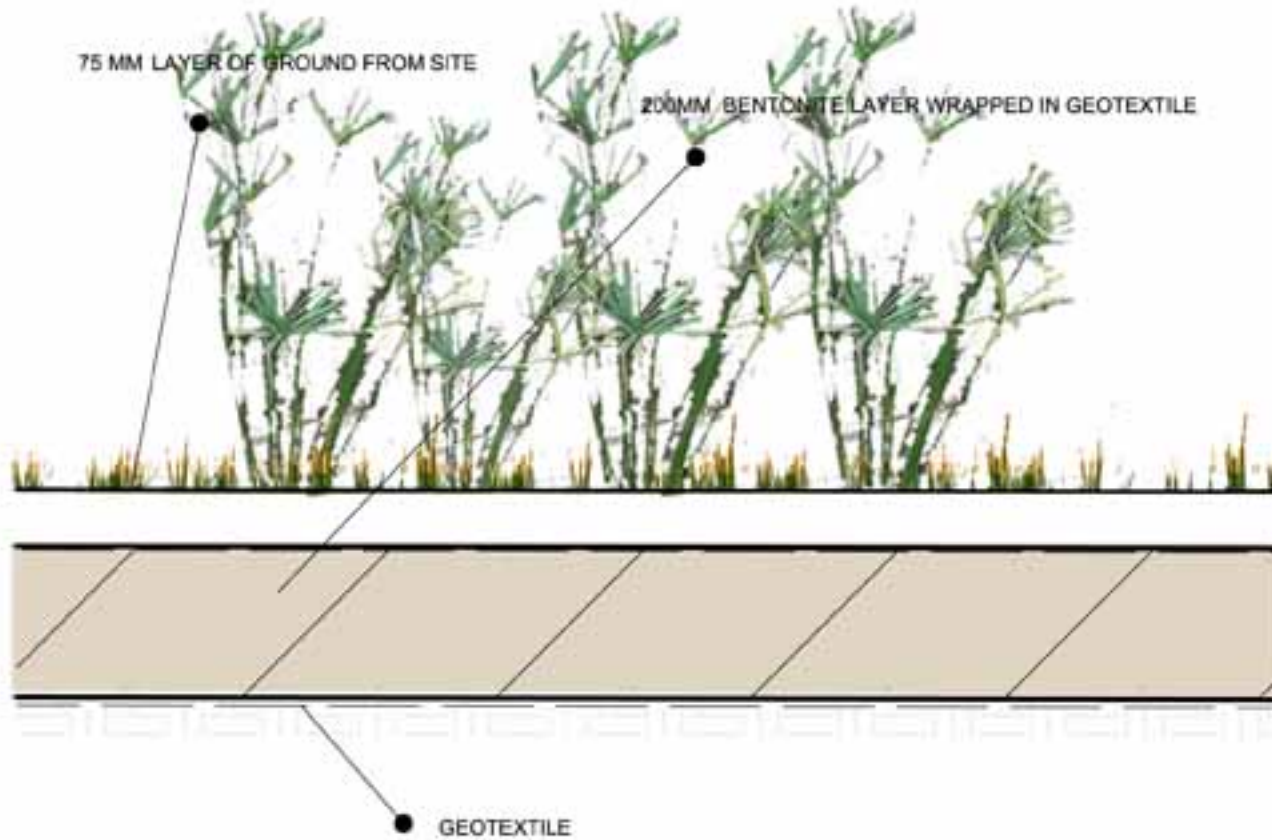


## DETAIL 9

SCALE 1:10

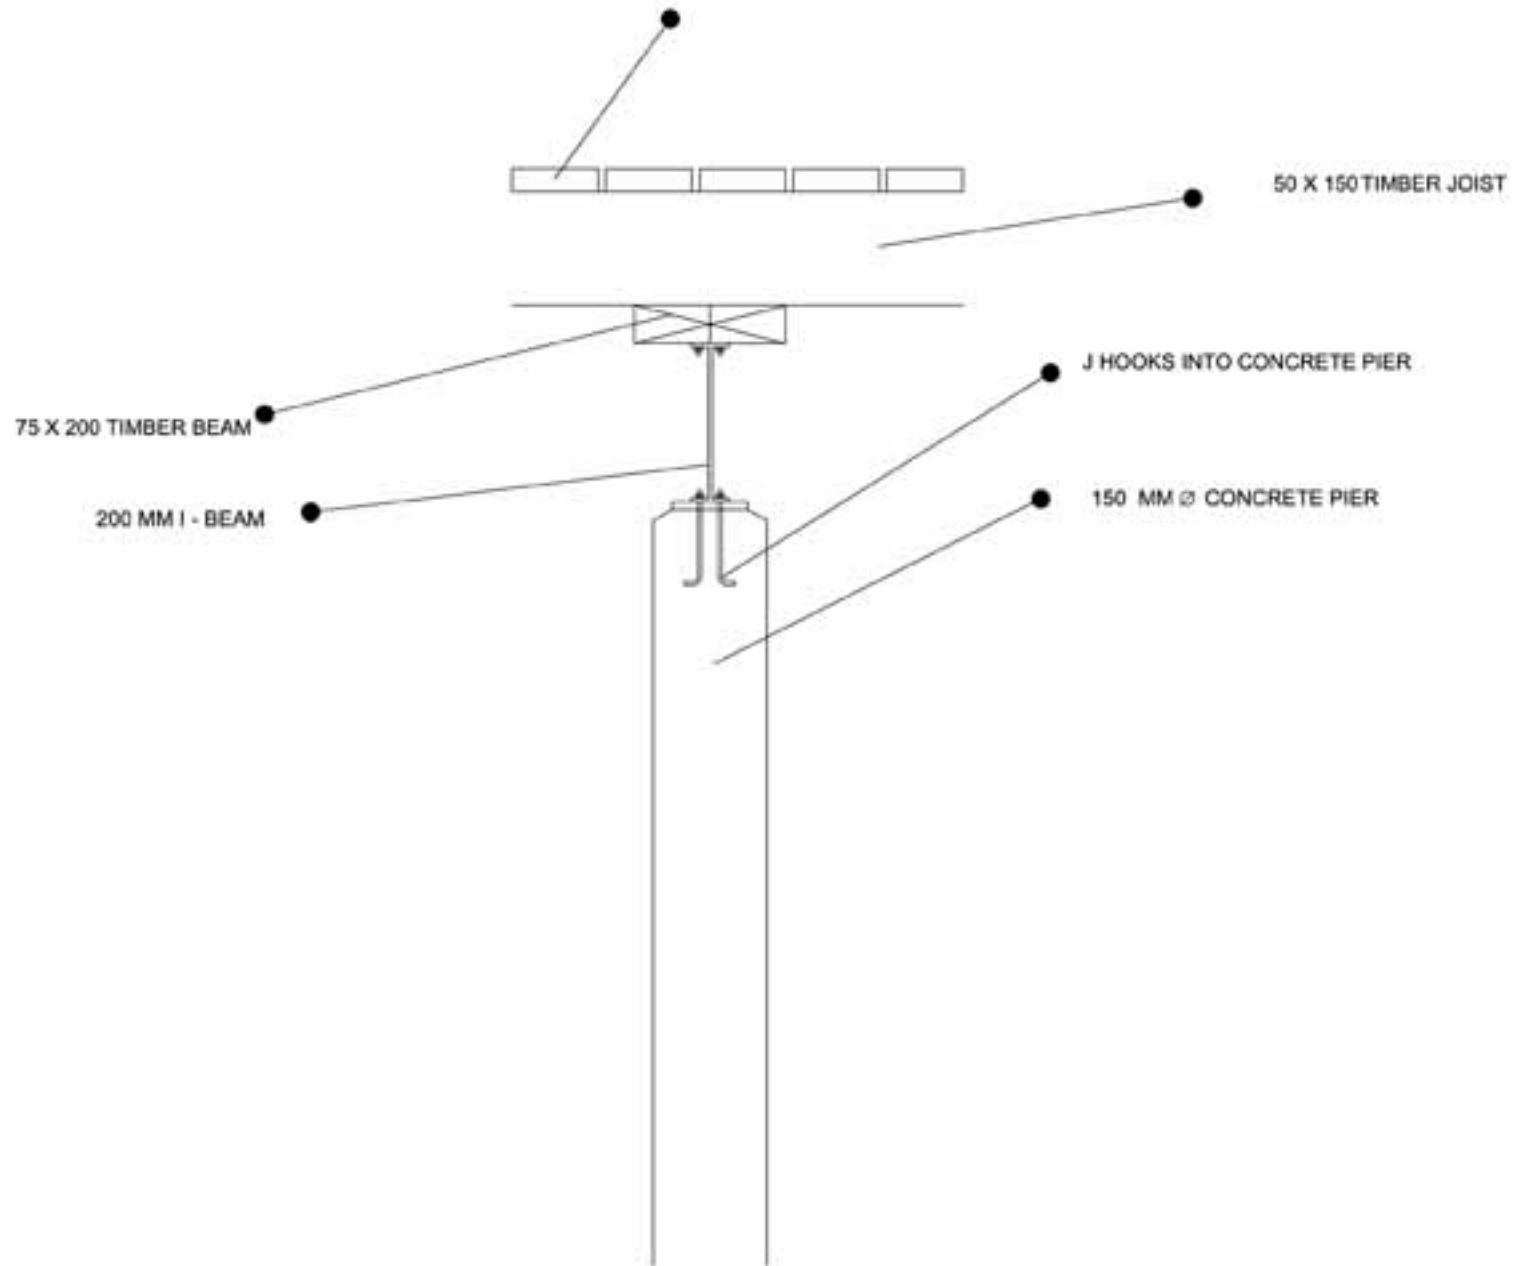


**DETAIL 10**

SCALE 1:10

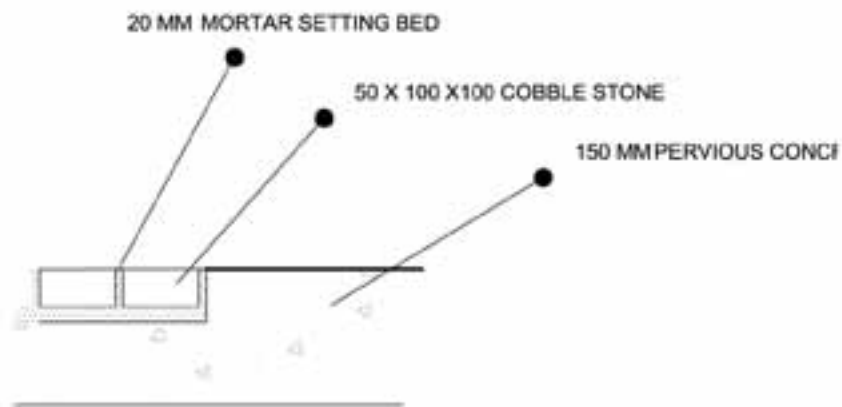


DETAIL 11

SCALE 1:10

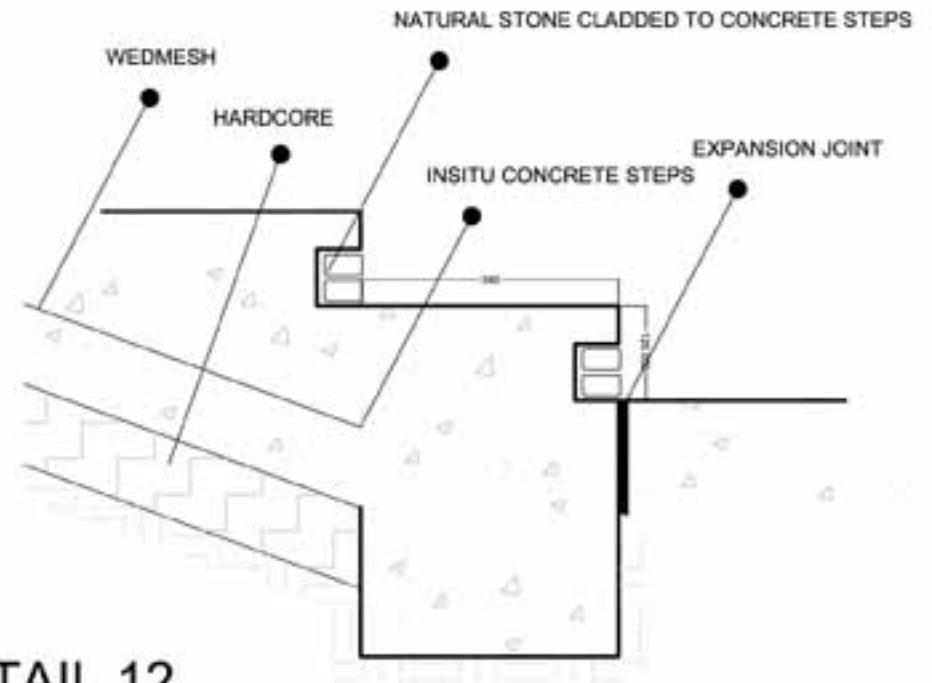


DETAIL 12

SCALE 1:10

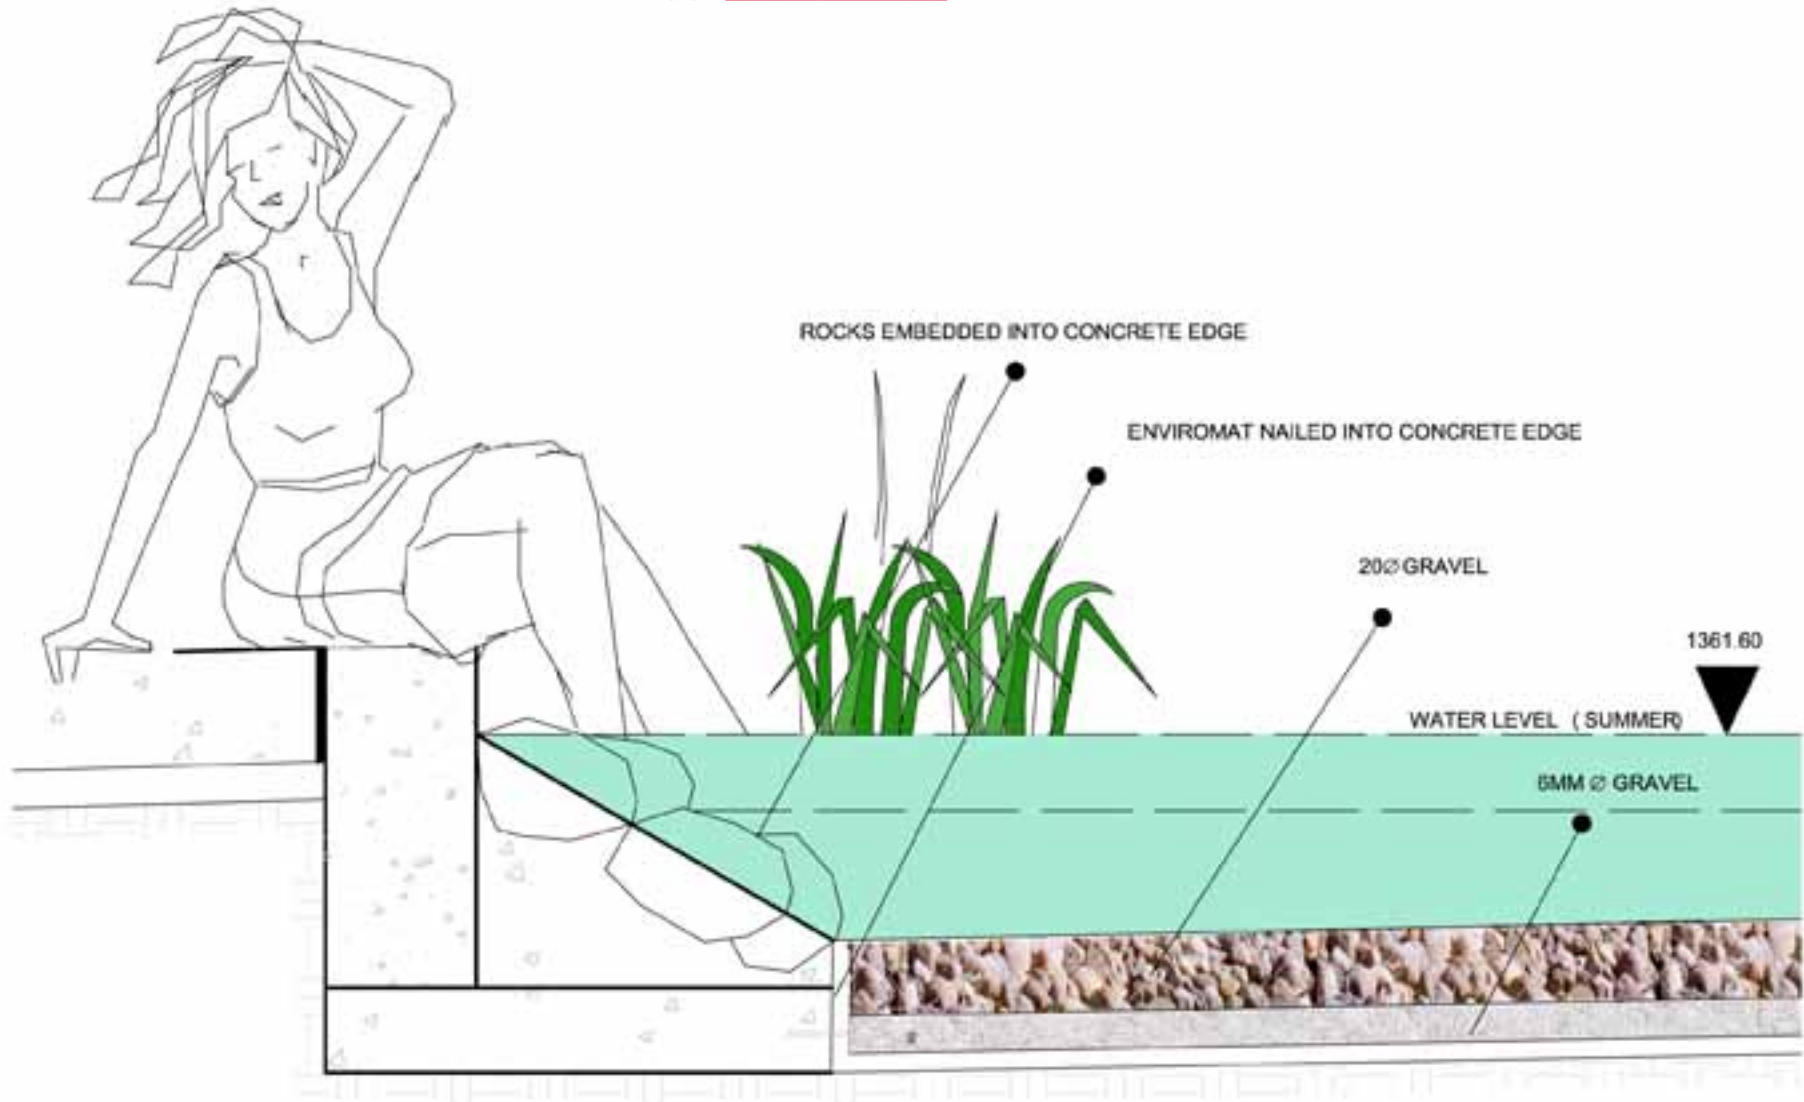


## DETAIL 13

SCALE 1:10

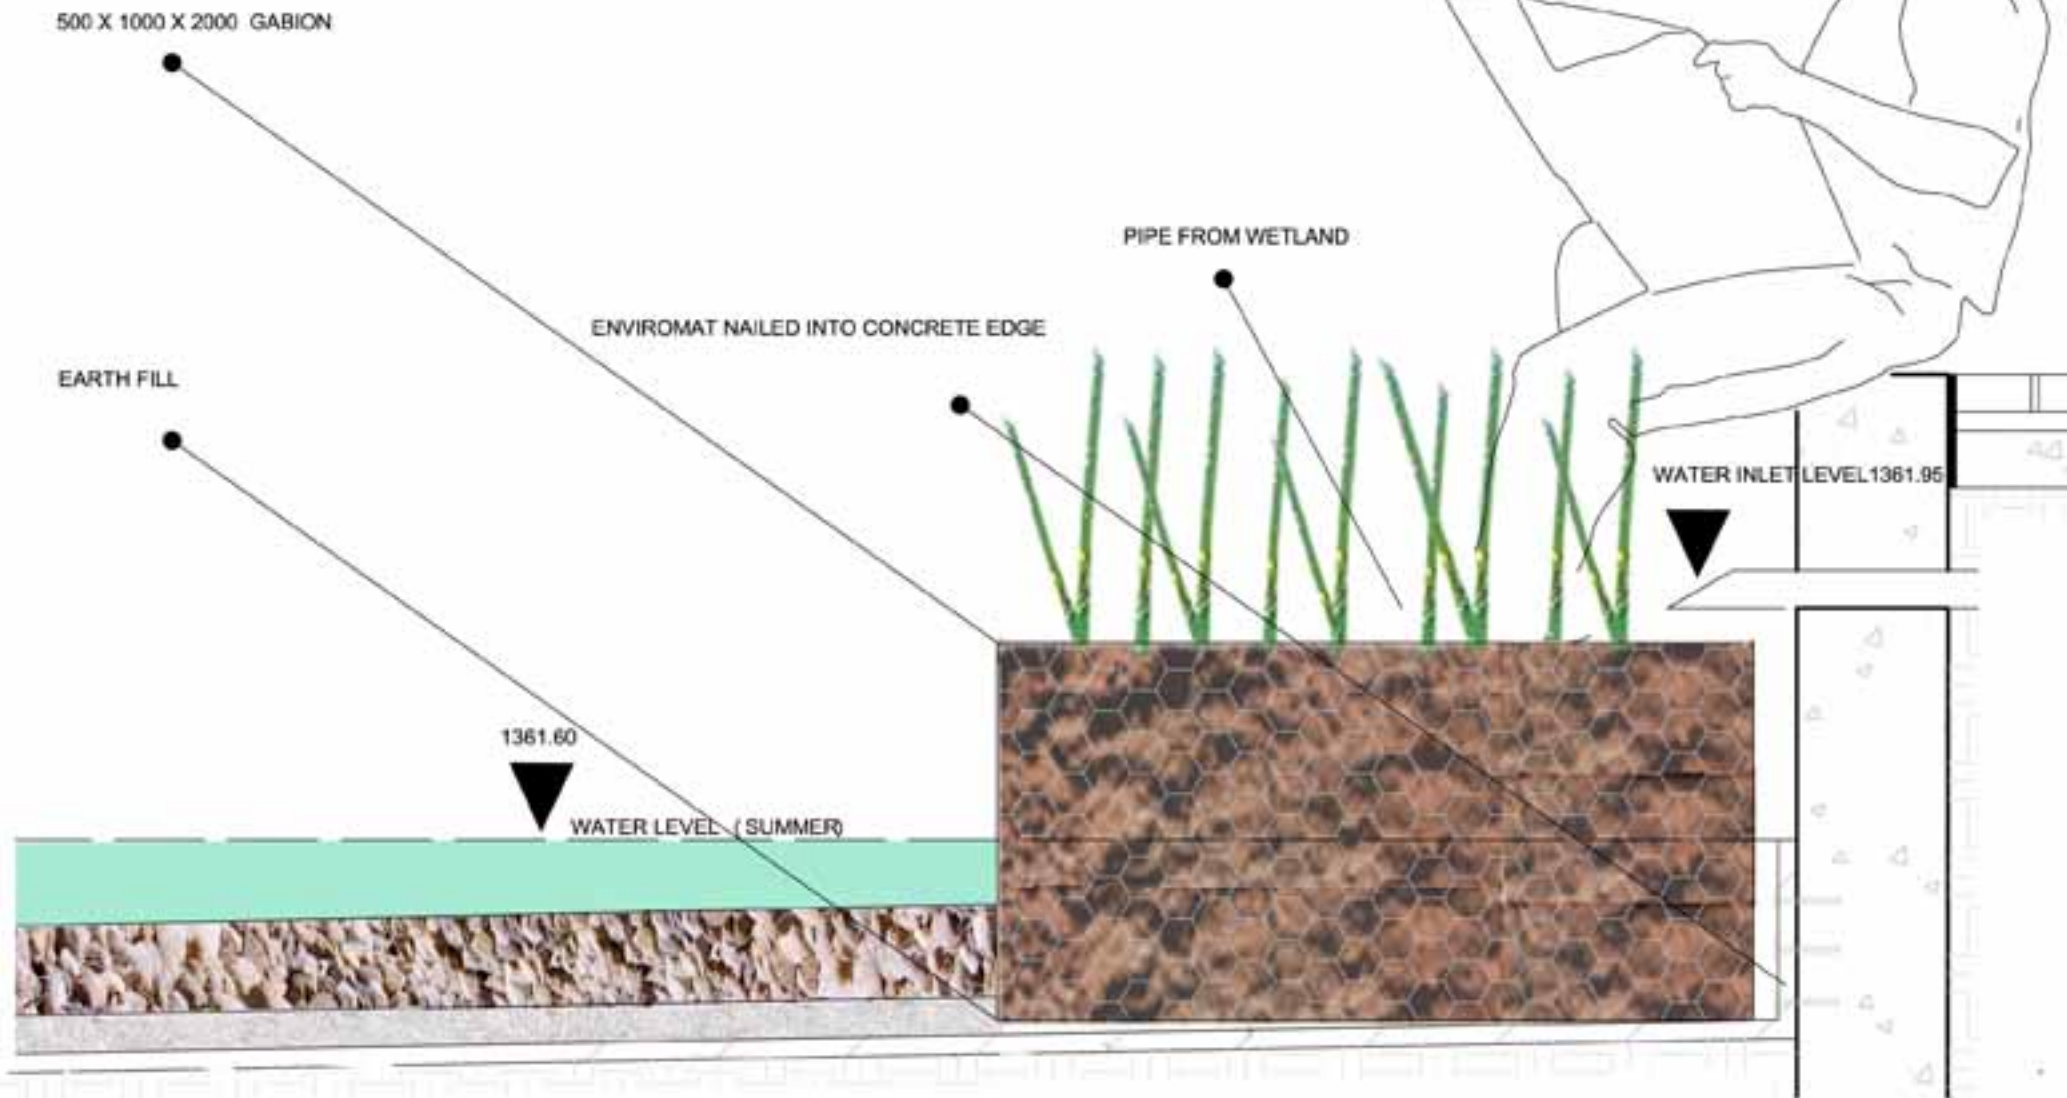


DETAIL 14

SCALE 1:10

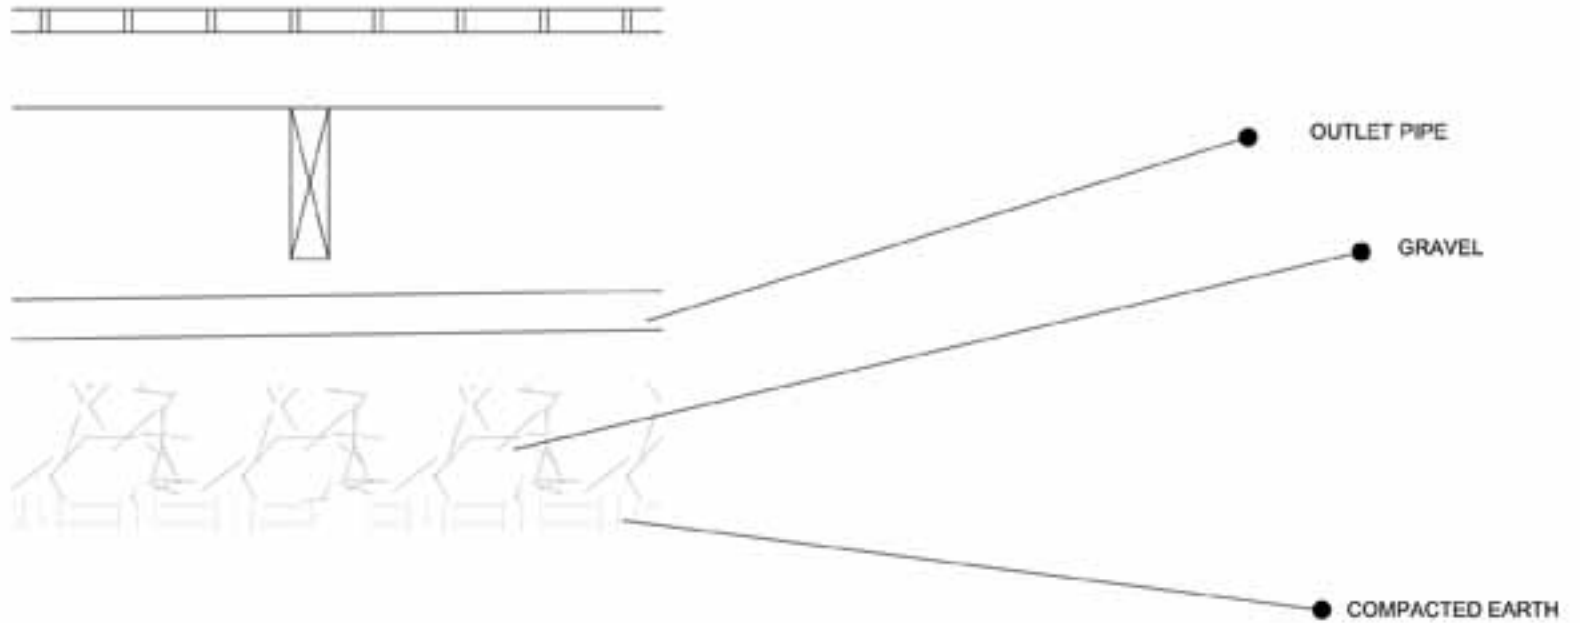


## DETAIL 15

SCALE 1:10

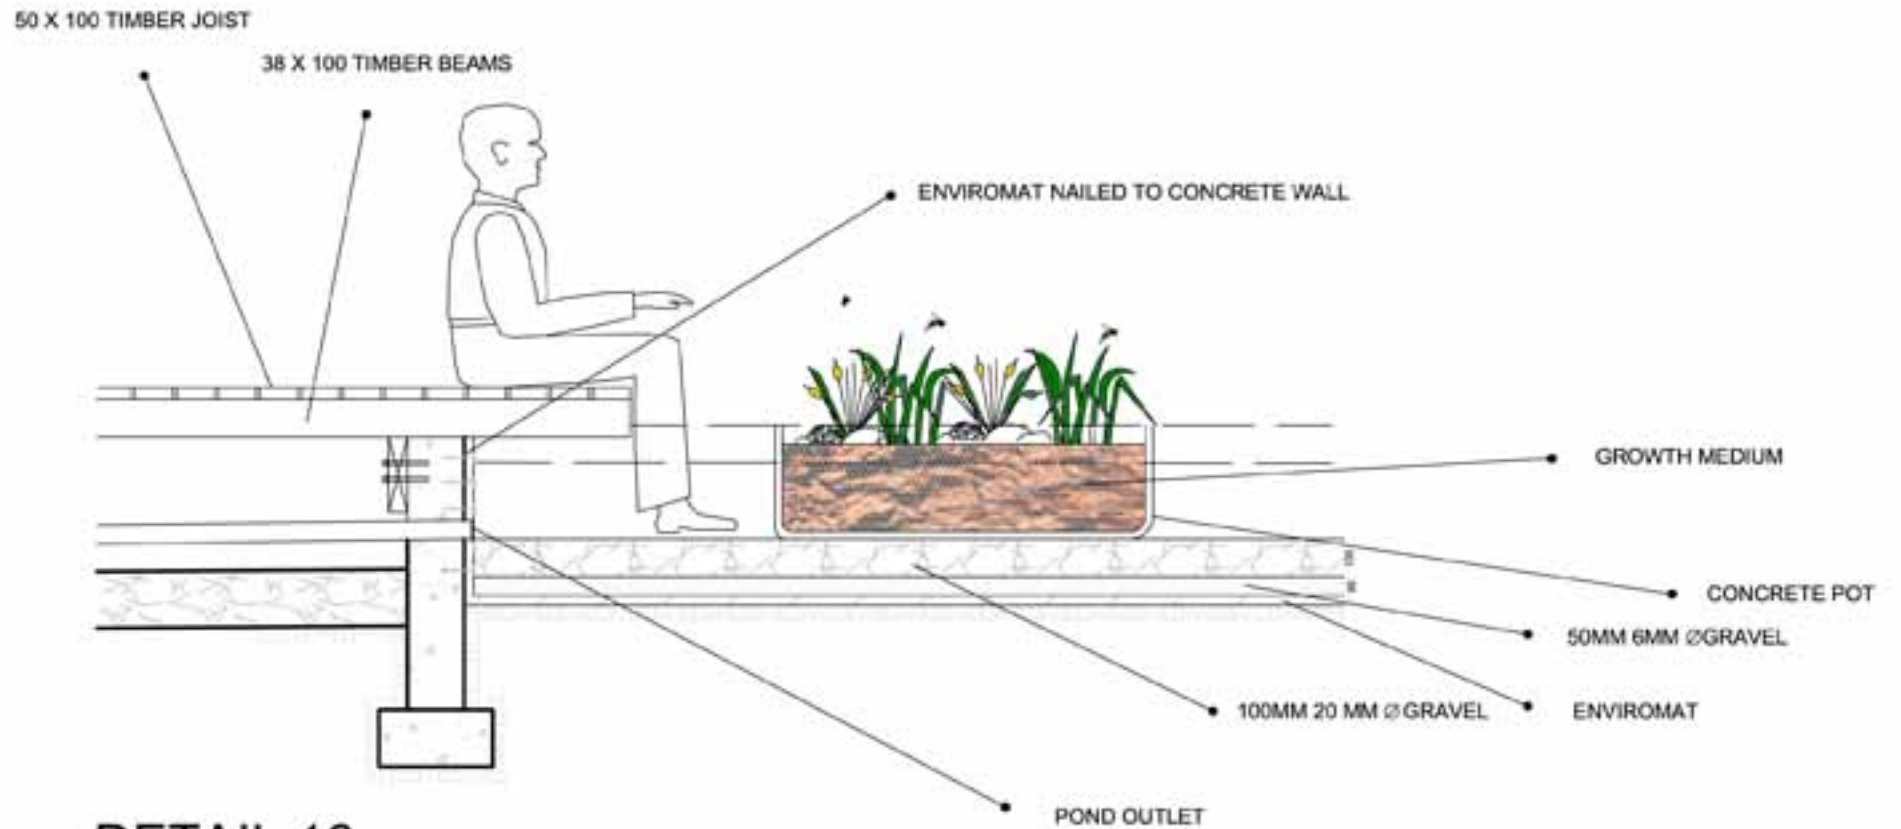


## DETAIL 16

SCALE 1:20

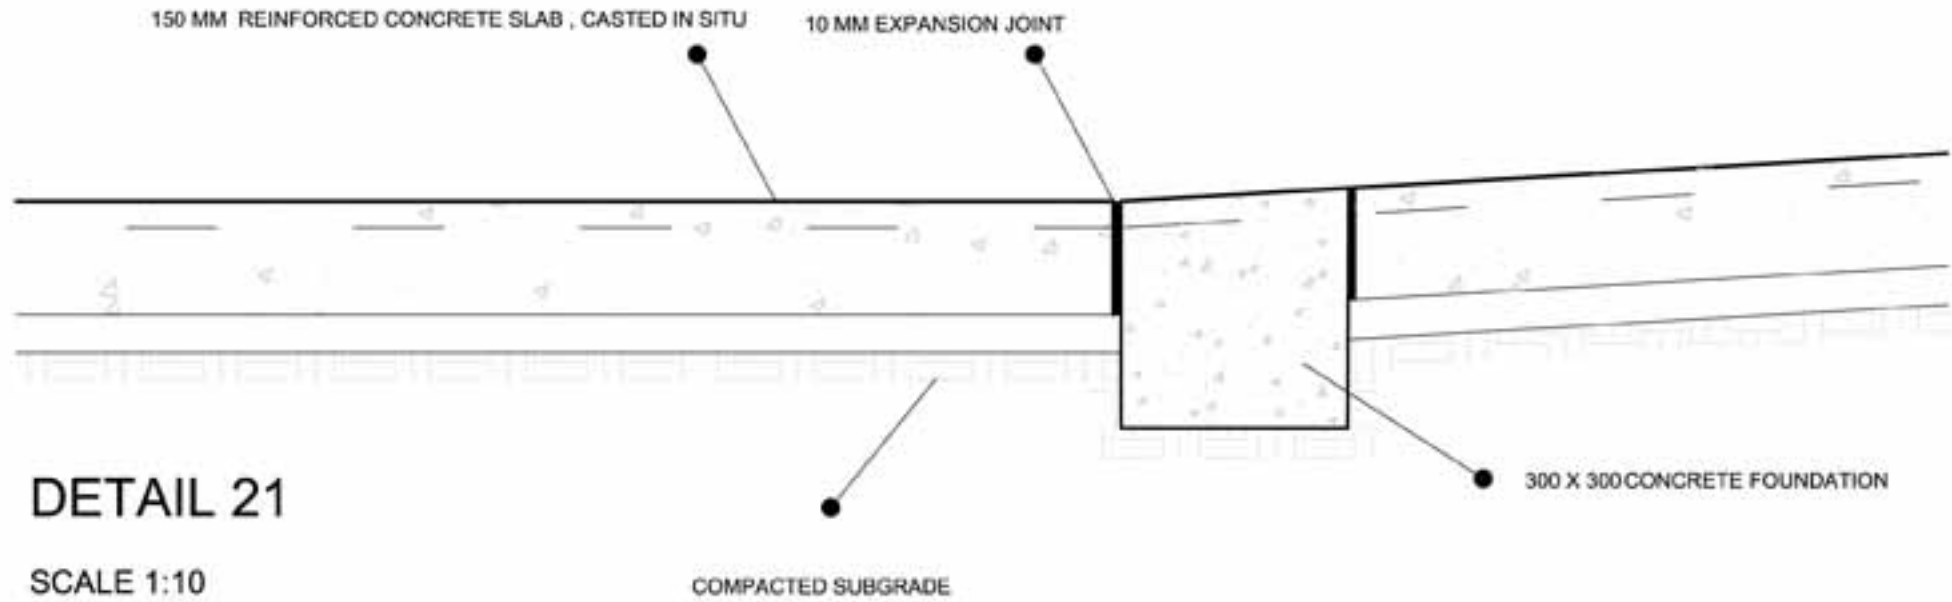


## DETAIL 21

SCALE 1:10

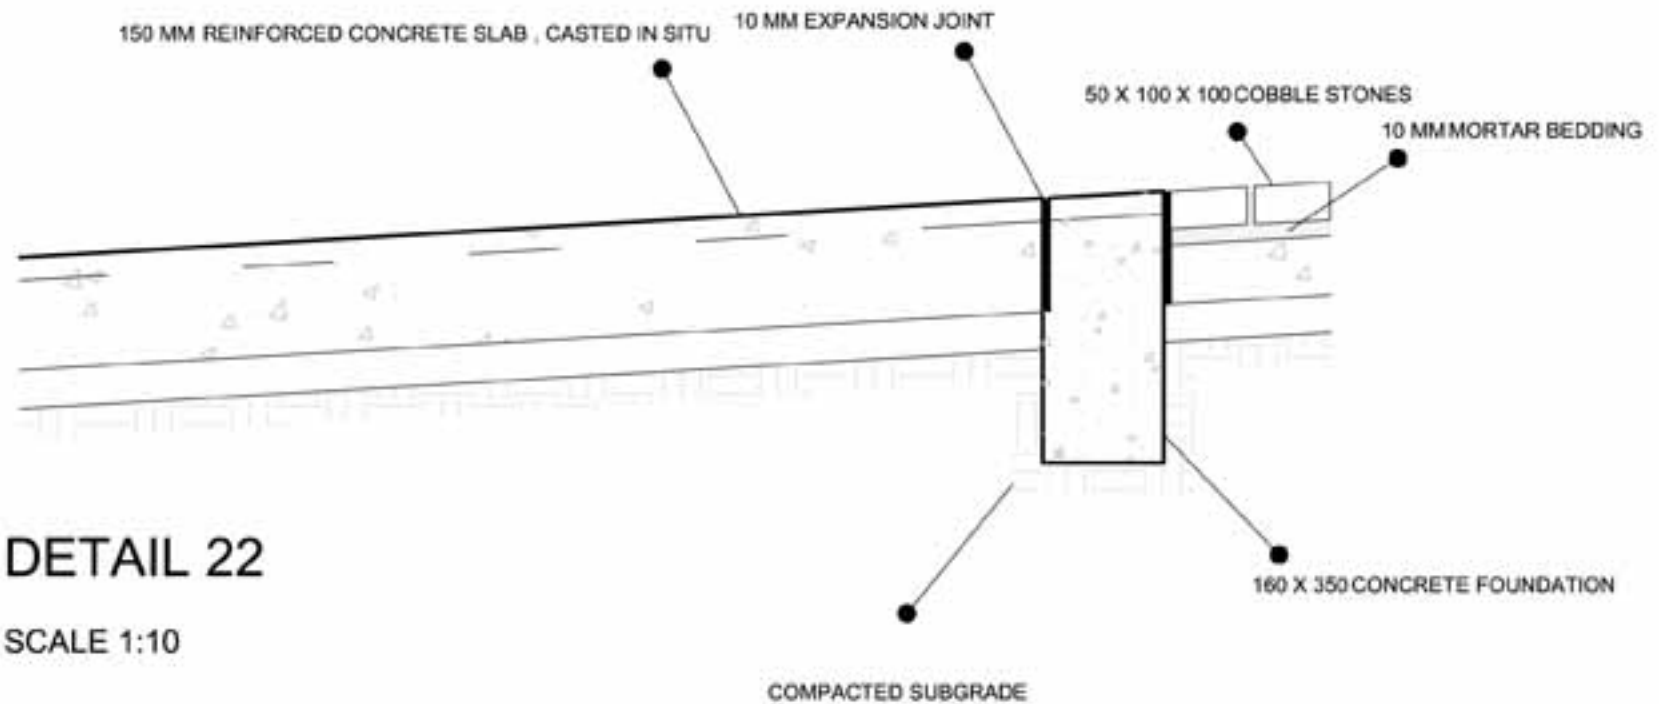

## DETAIL 22


SCALE 1:10

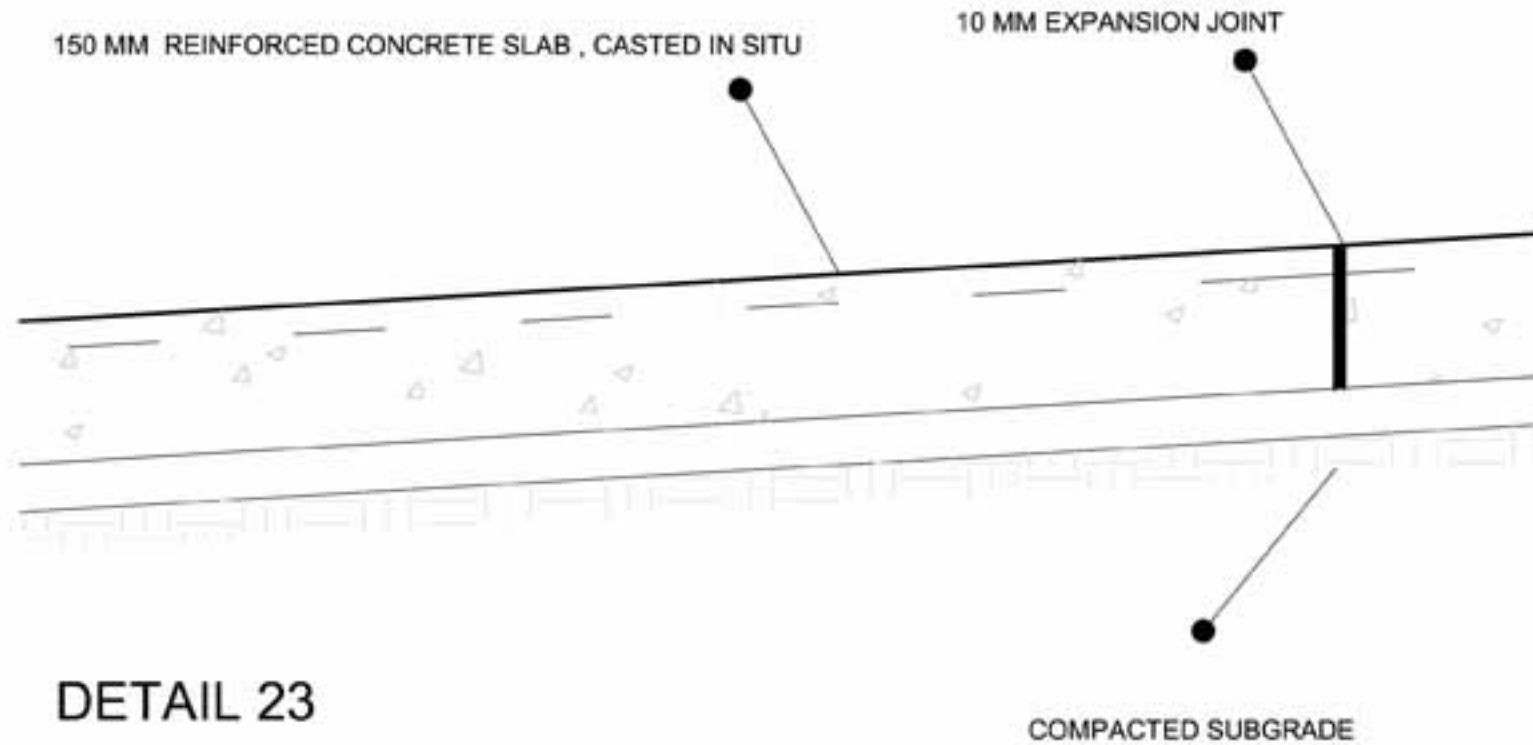

## DETAIL 23


SCALE 1:10

NATURAL STONE CLADDED TO CONCRETE WALL

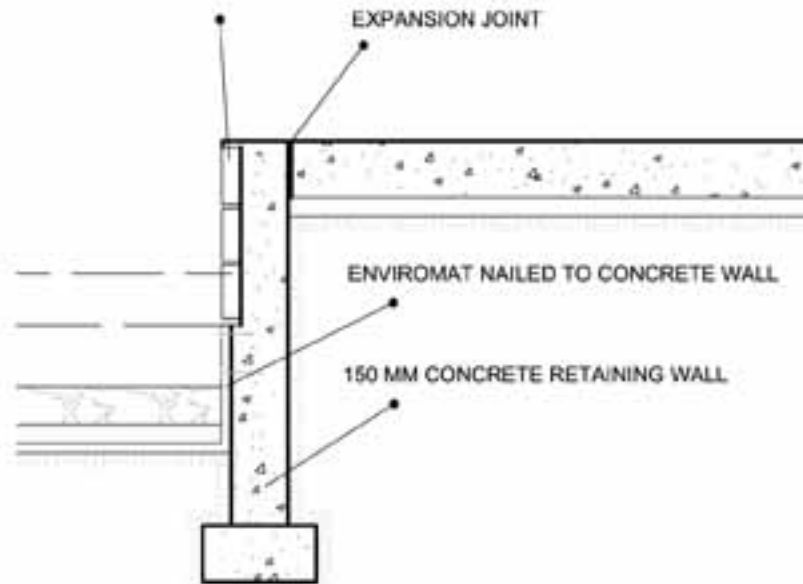


DETAIL 17

SCALE 1:20

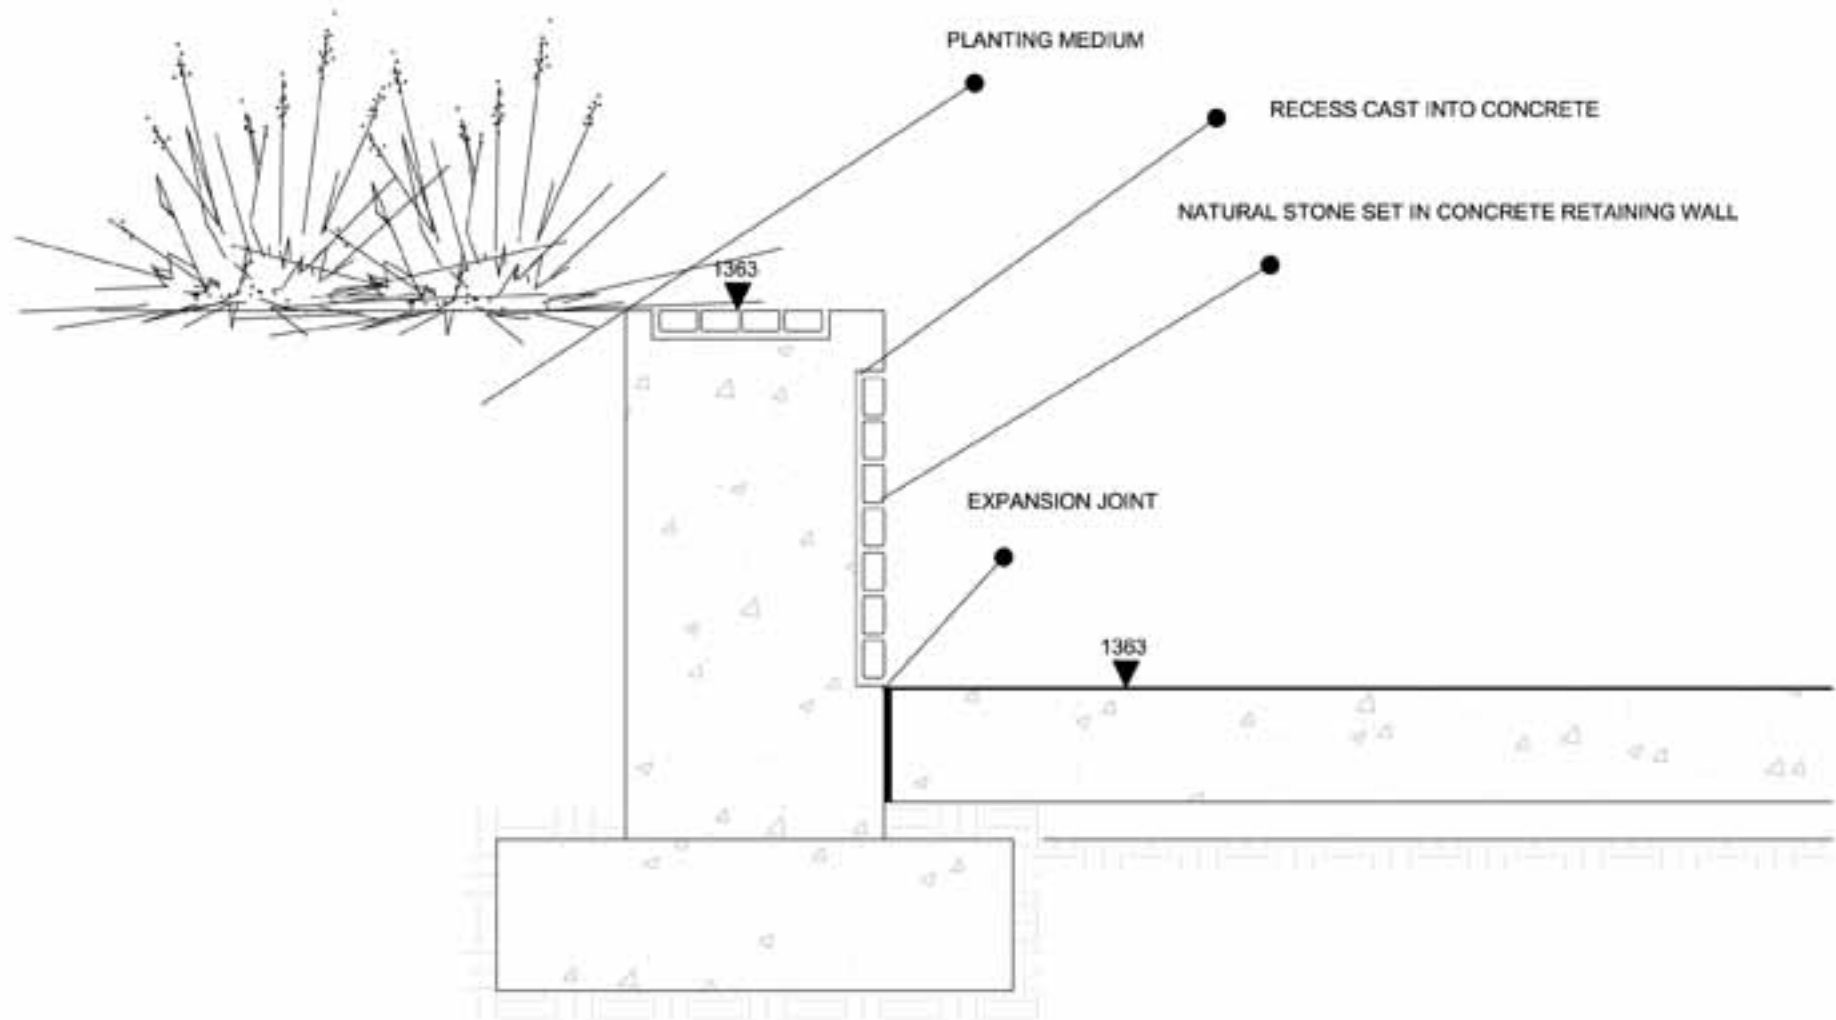


## DETAIL 18

SCALE 1:10

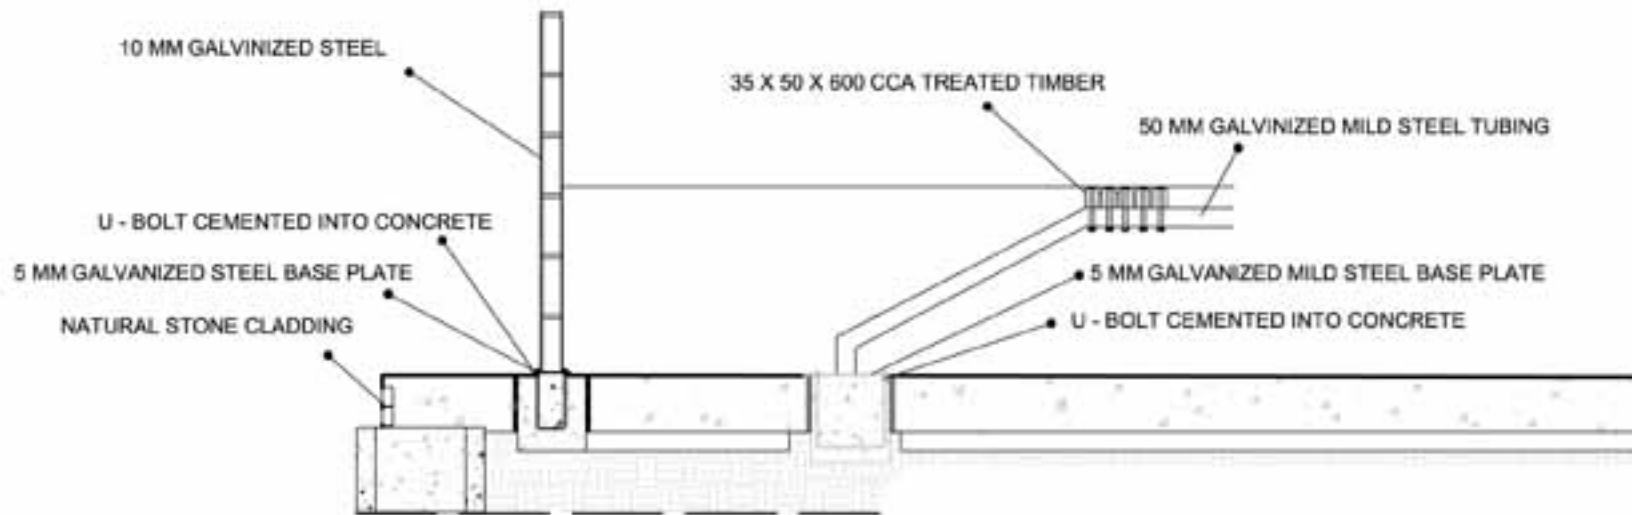

## DETAIL 19

SCALE 1:10

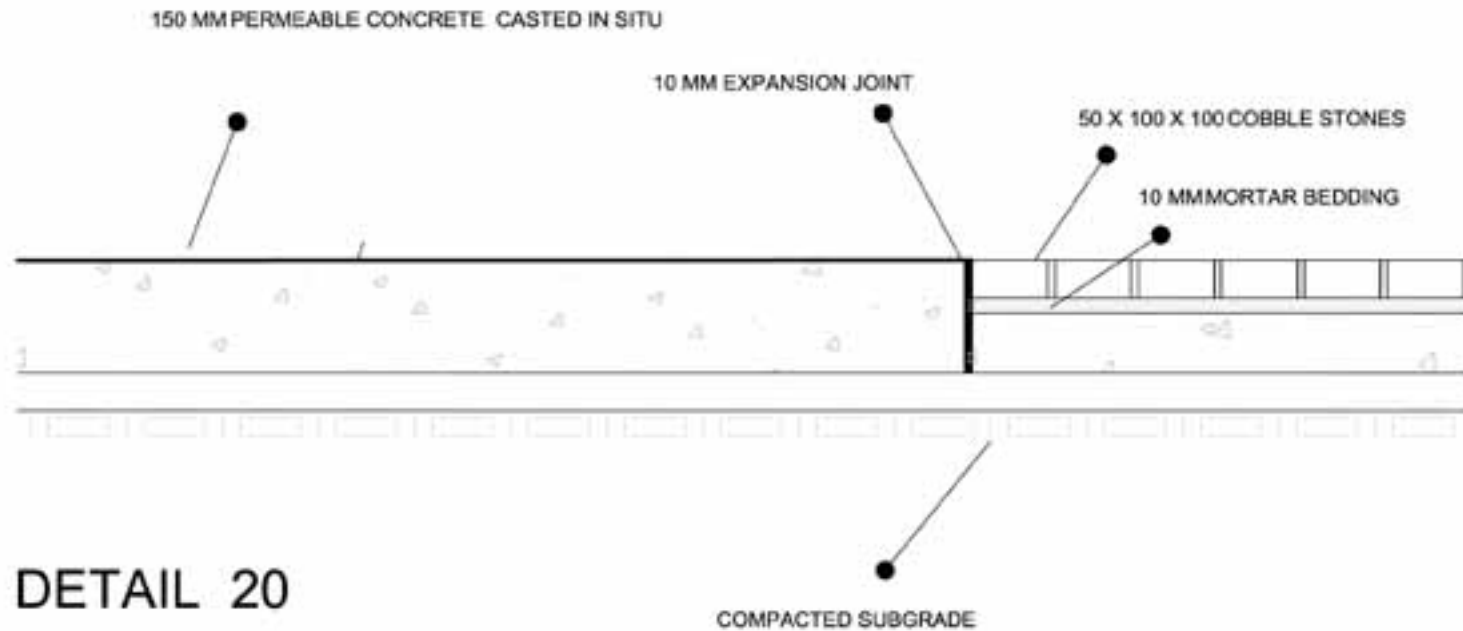

## DETAIL 20

SCALE 1:10