



part five

documentation of finds





Technical Documentation

Site Plan



Fig.115

Level G
1 : 250




Foundation

Foundations

Type 1
Jet grouting

Type 2
Piles+cavity

Type 3
Flow-drain

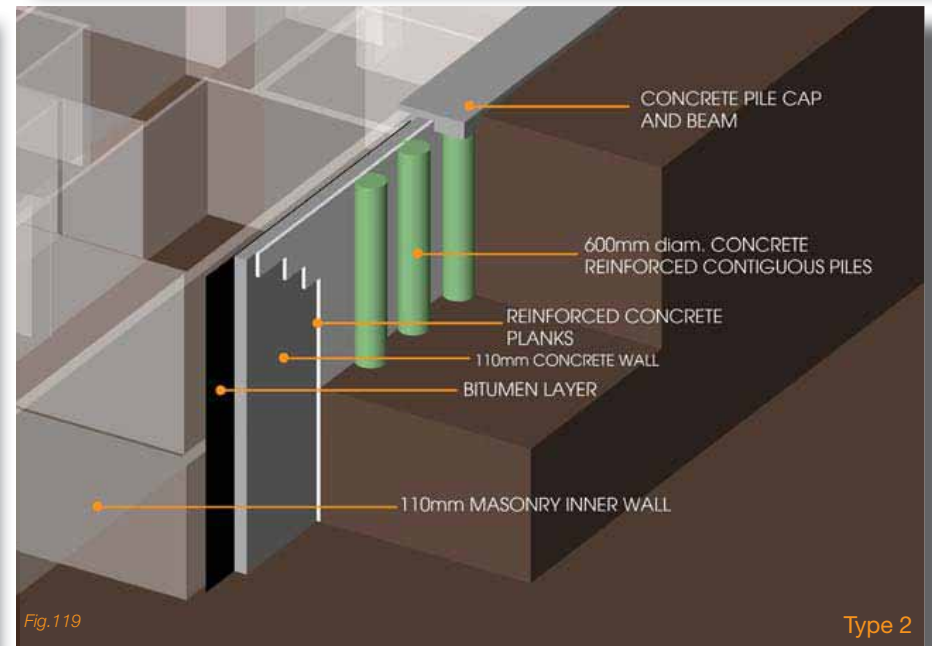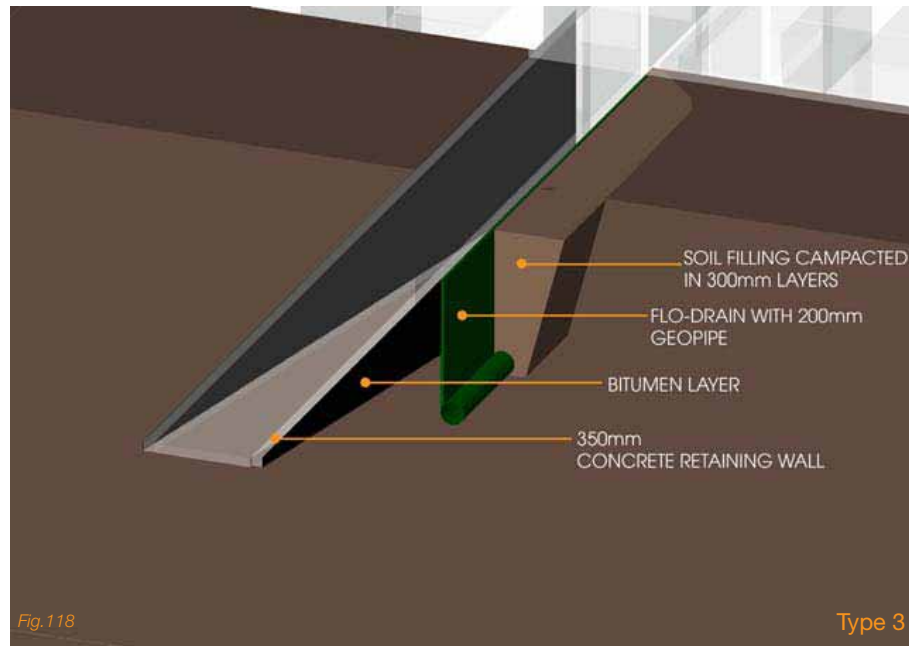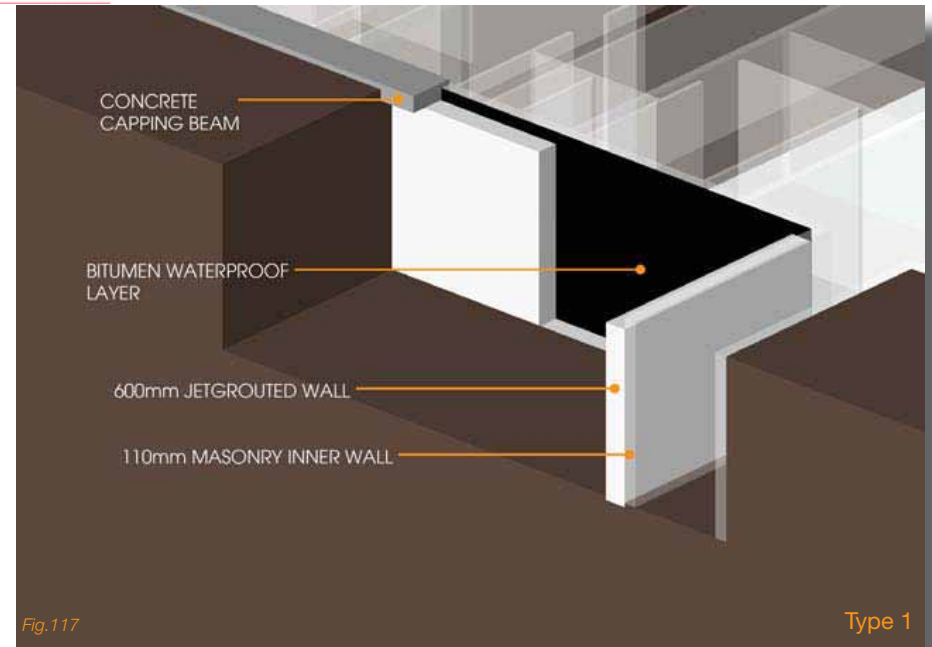

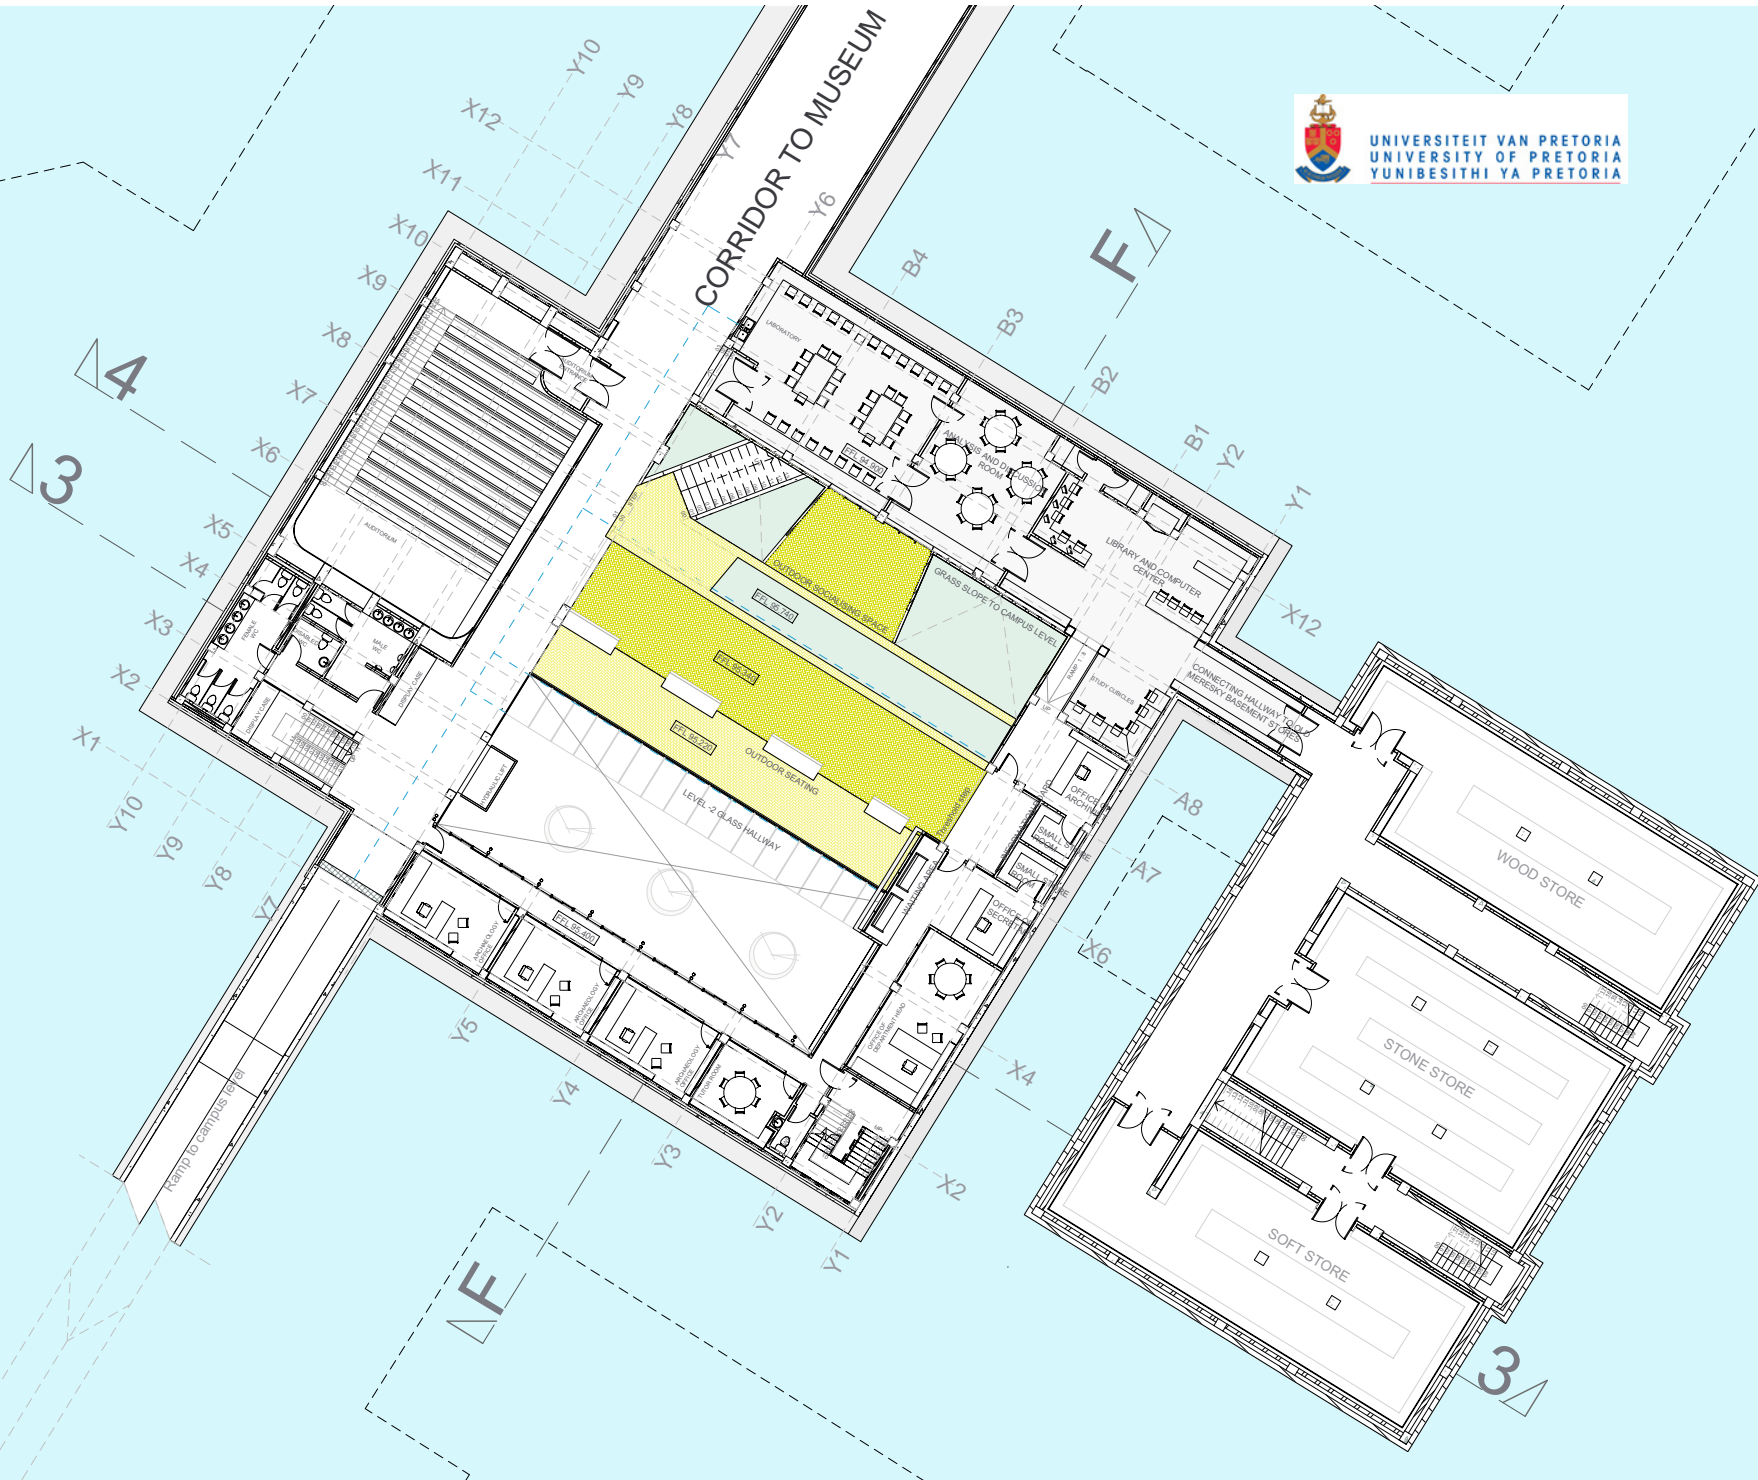


Fig.120

Structure

- Base
- Columns
- Floors
- Walls
- Facades
- Roofs
- Gardens

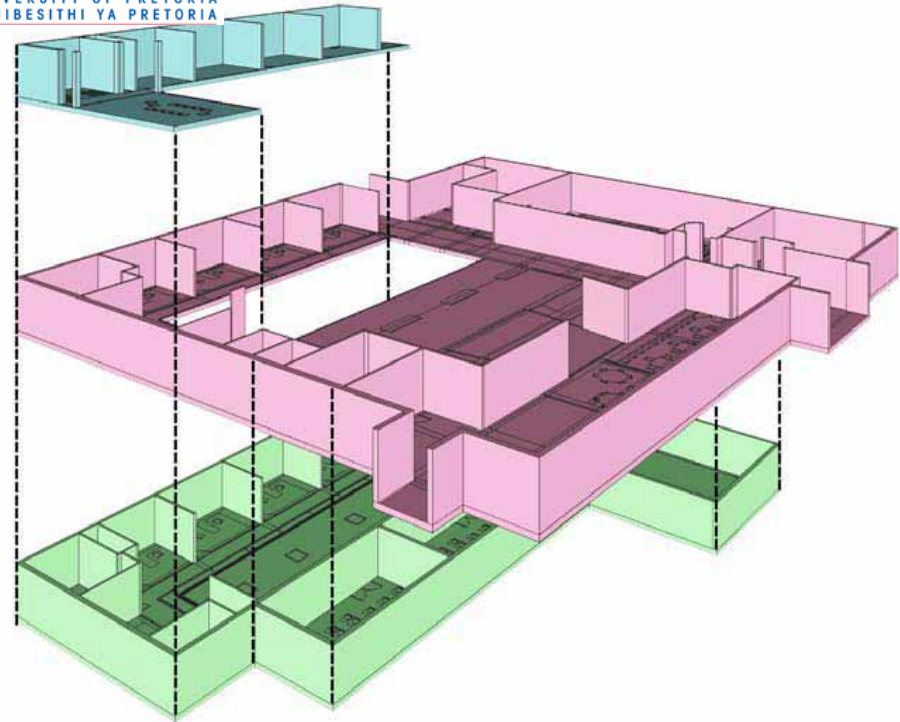


Fig.121


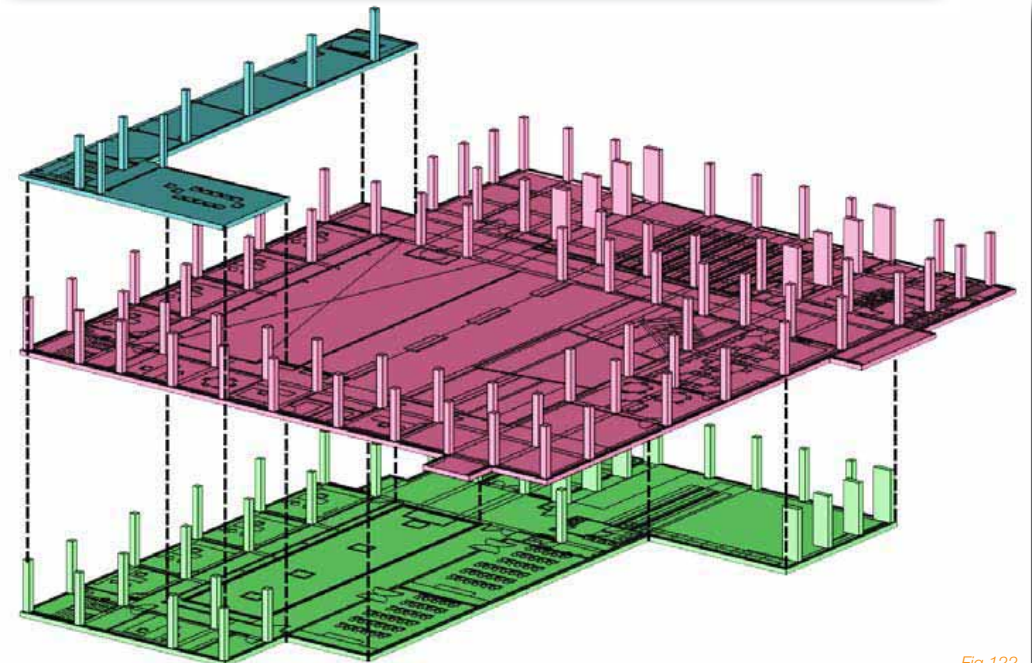



Fig.122

Level -2 1 : 250

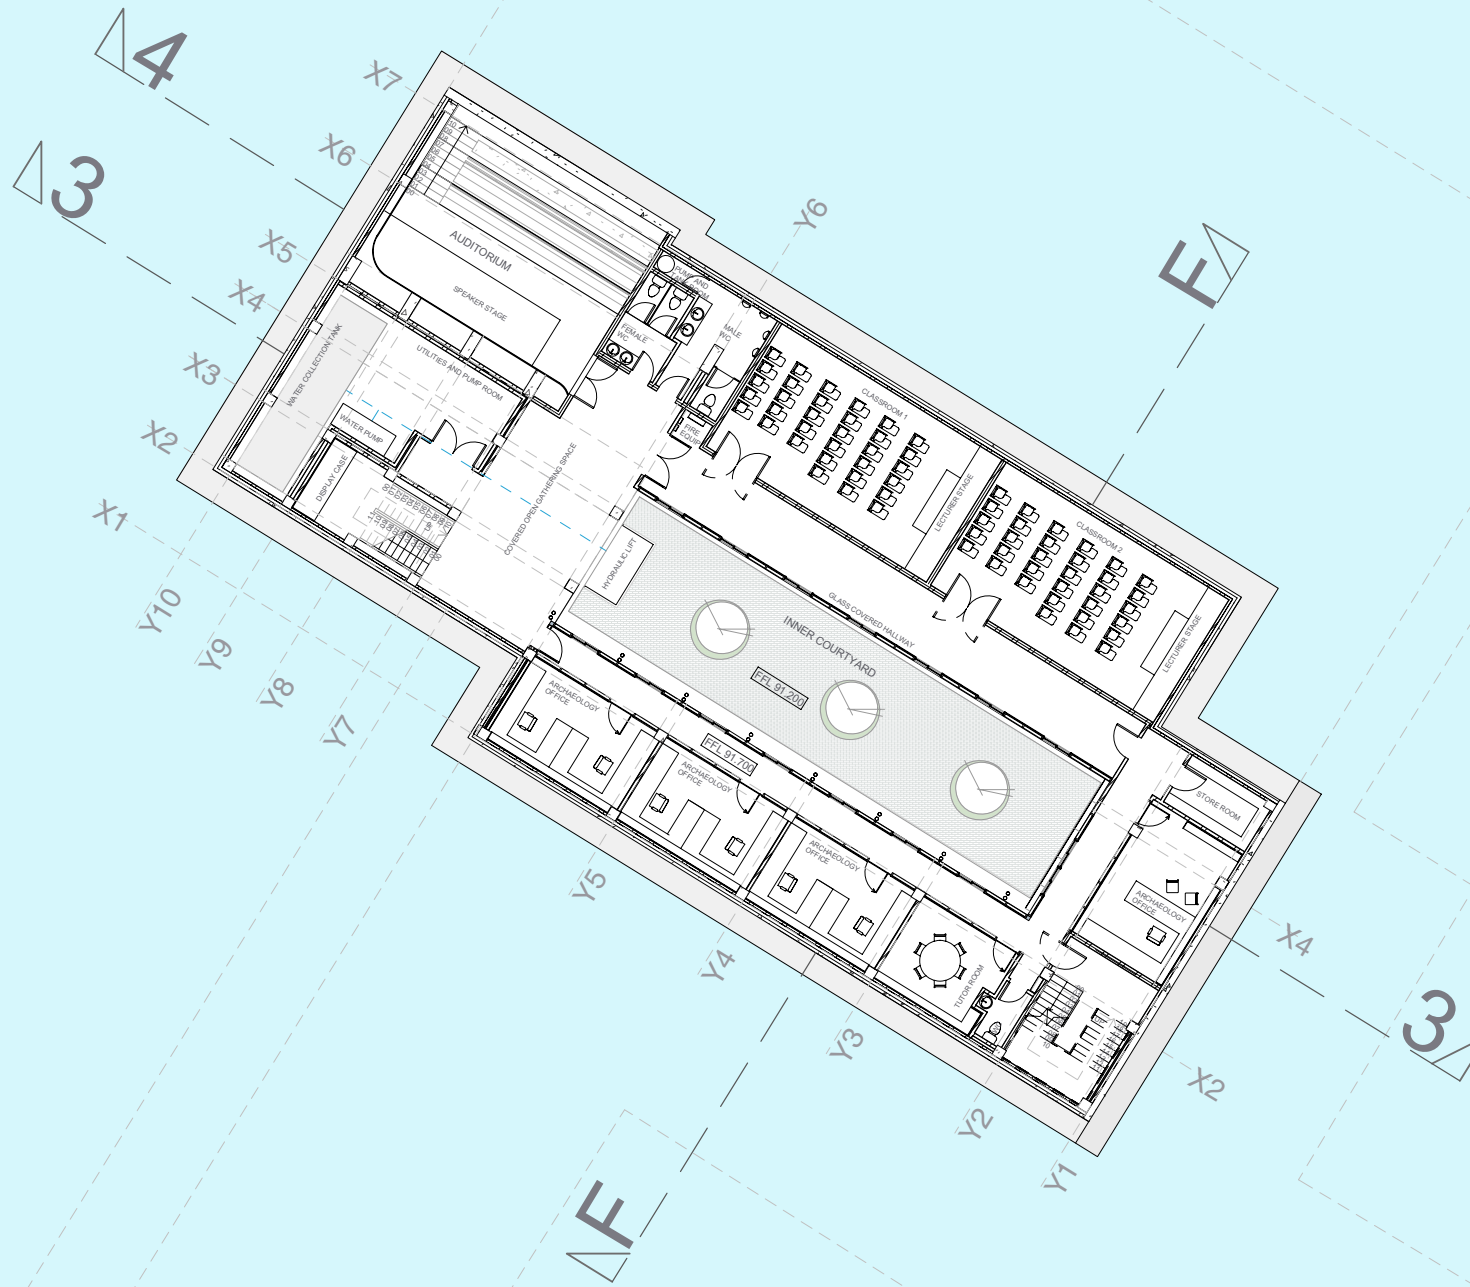


Water System


Ground and storm water system

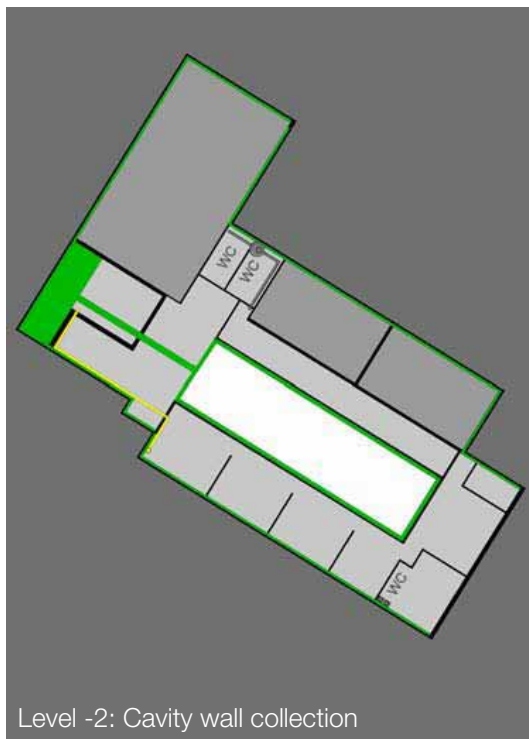

Level -2: Cavity wall collection

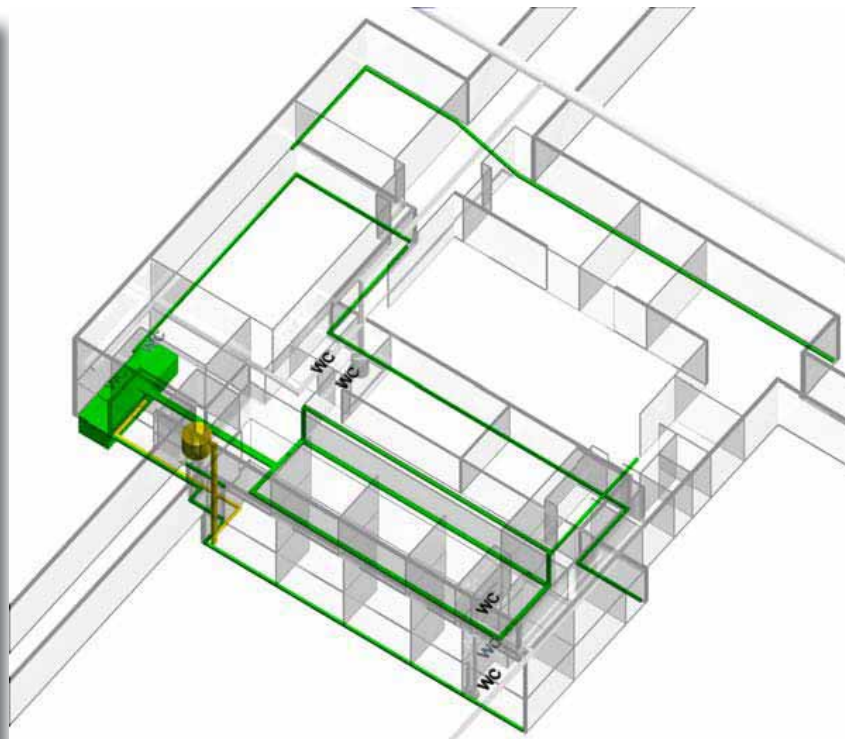


Level -1: Storm and ground water collection

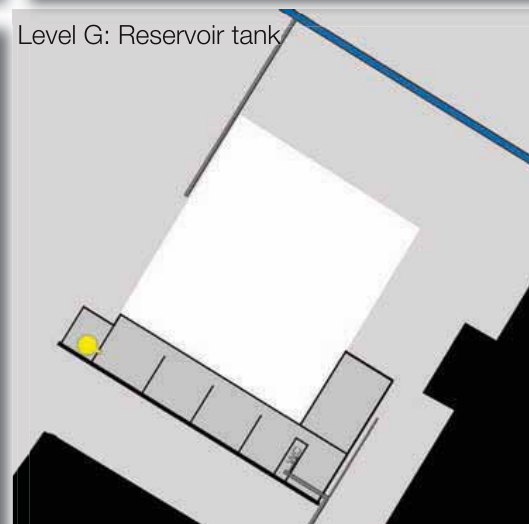


Level G: Reservoir tank

Fig.124

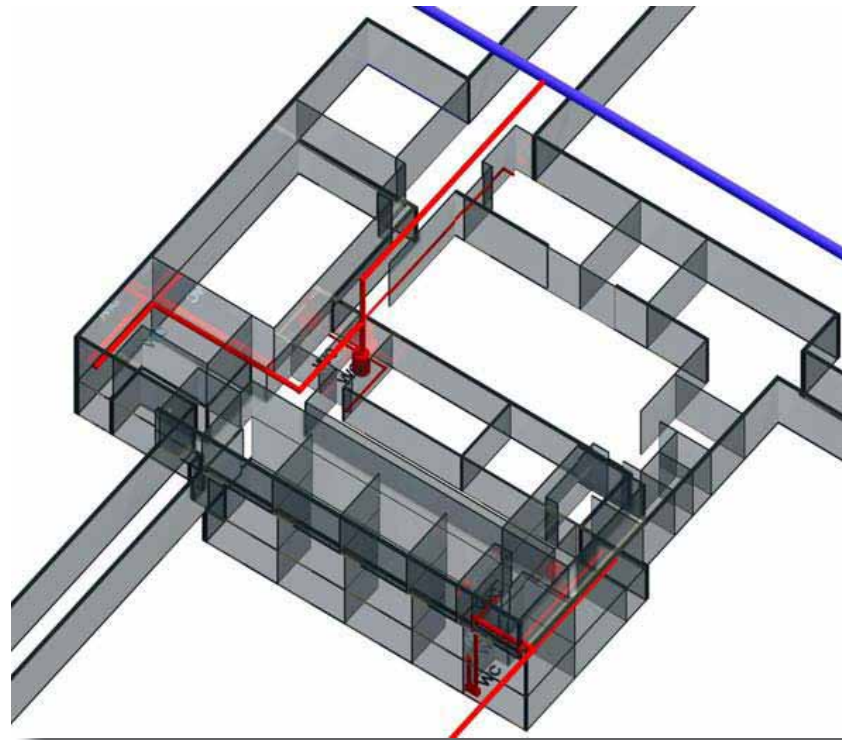

Level -2: Wash room collection tanks

Fig.125

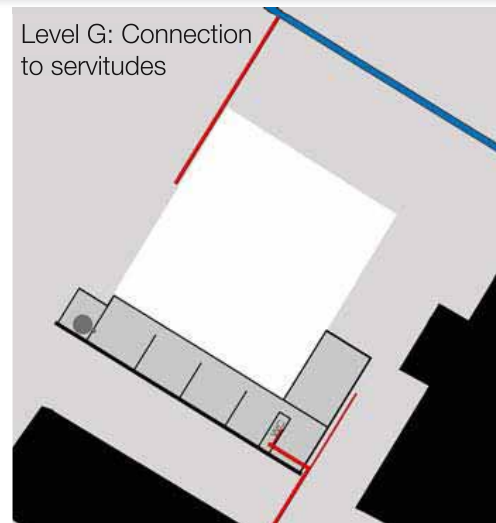


Level G: Connection to servitudes



Level -1: Sewage collection

Water recycling system

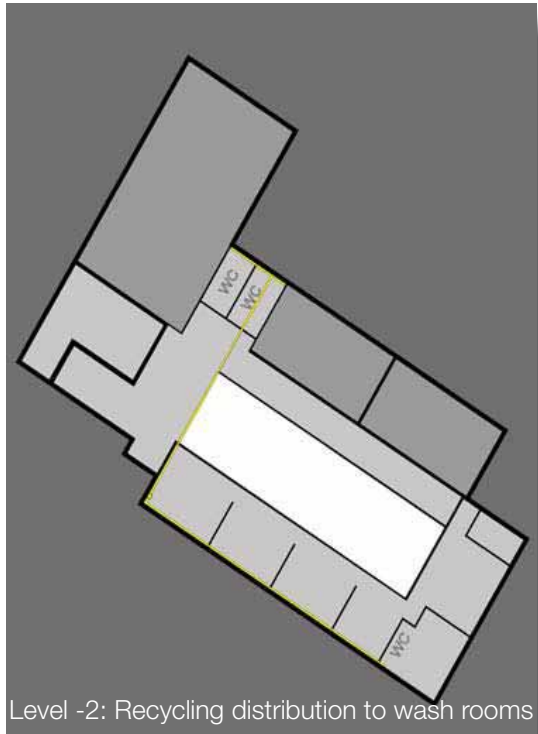

Level -2: Recycling distribution to wash rooms


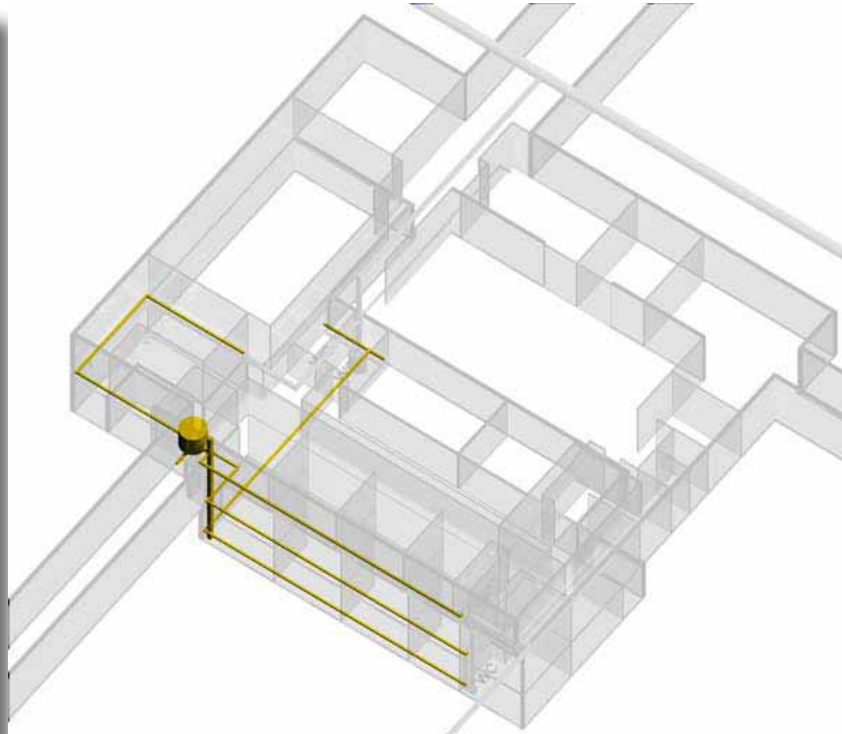


Fig.126




Level -1: Recycling distribution to wash rooms

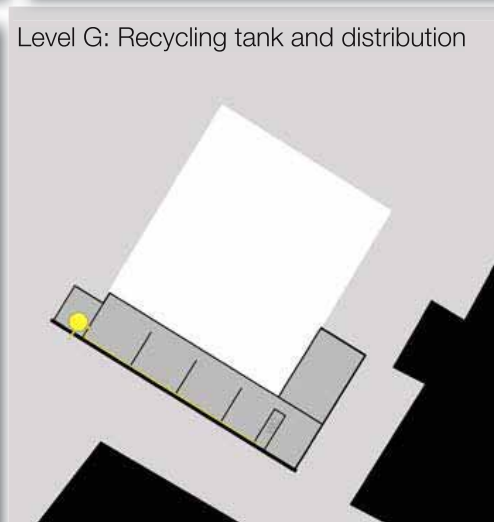

Level G: Recycling tank and distribution

Section F - F
1 : 100

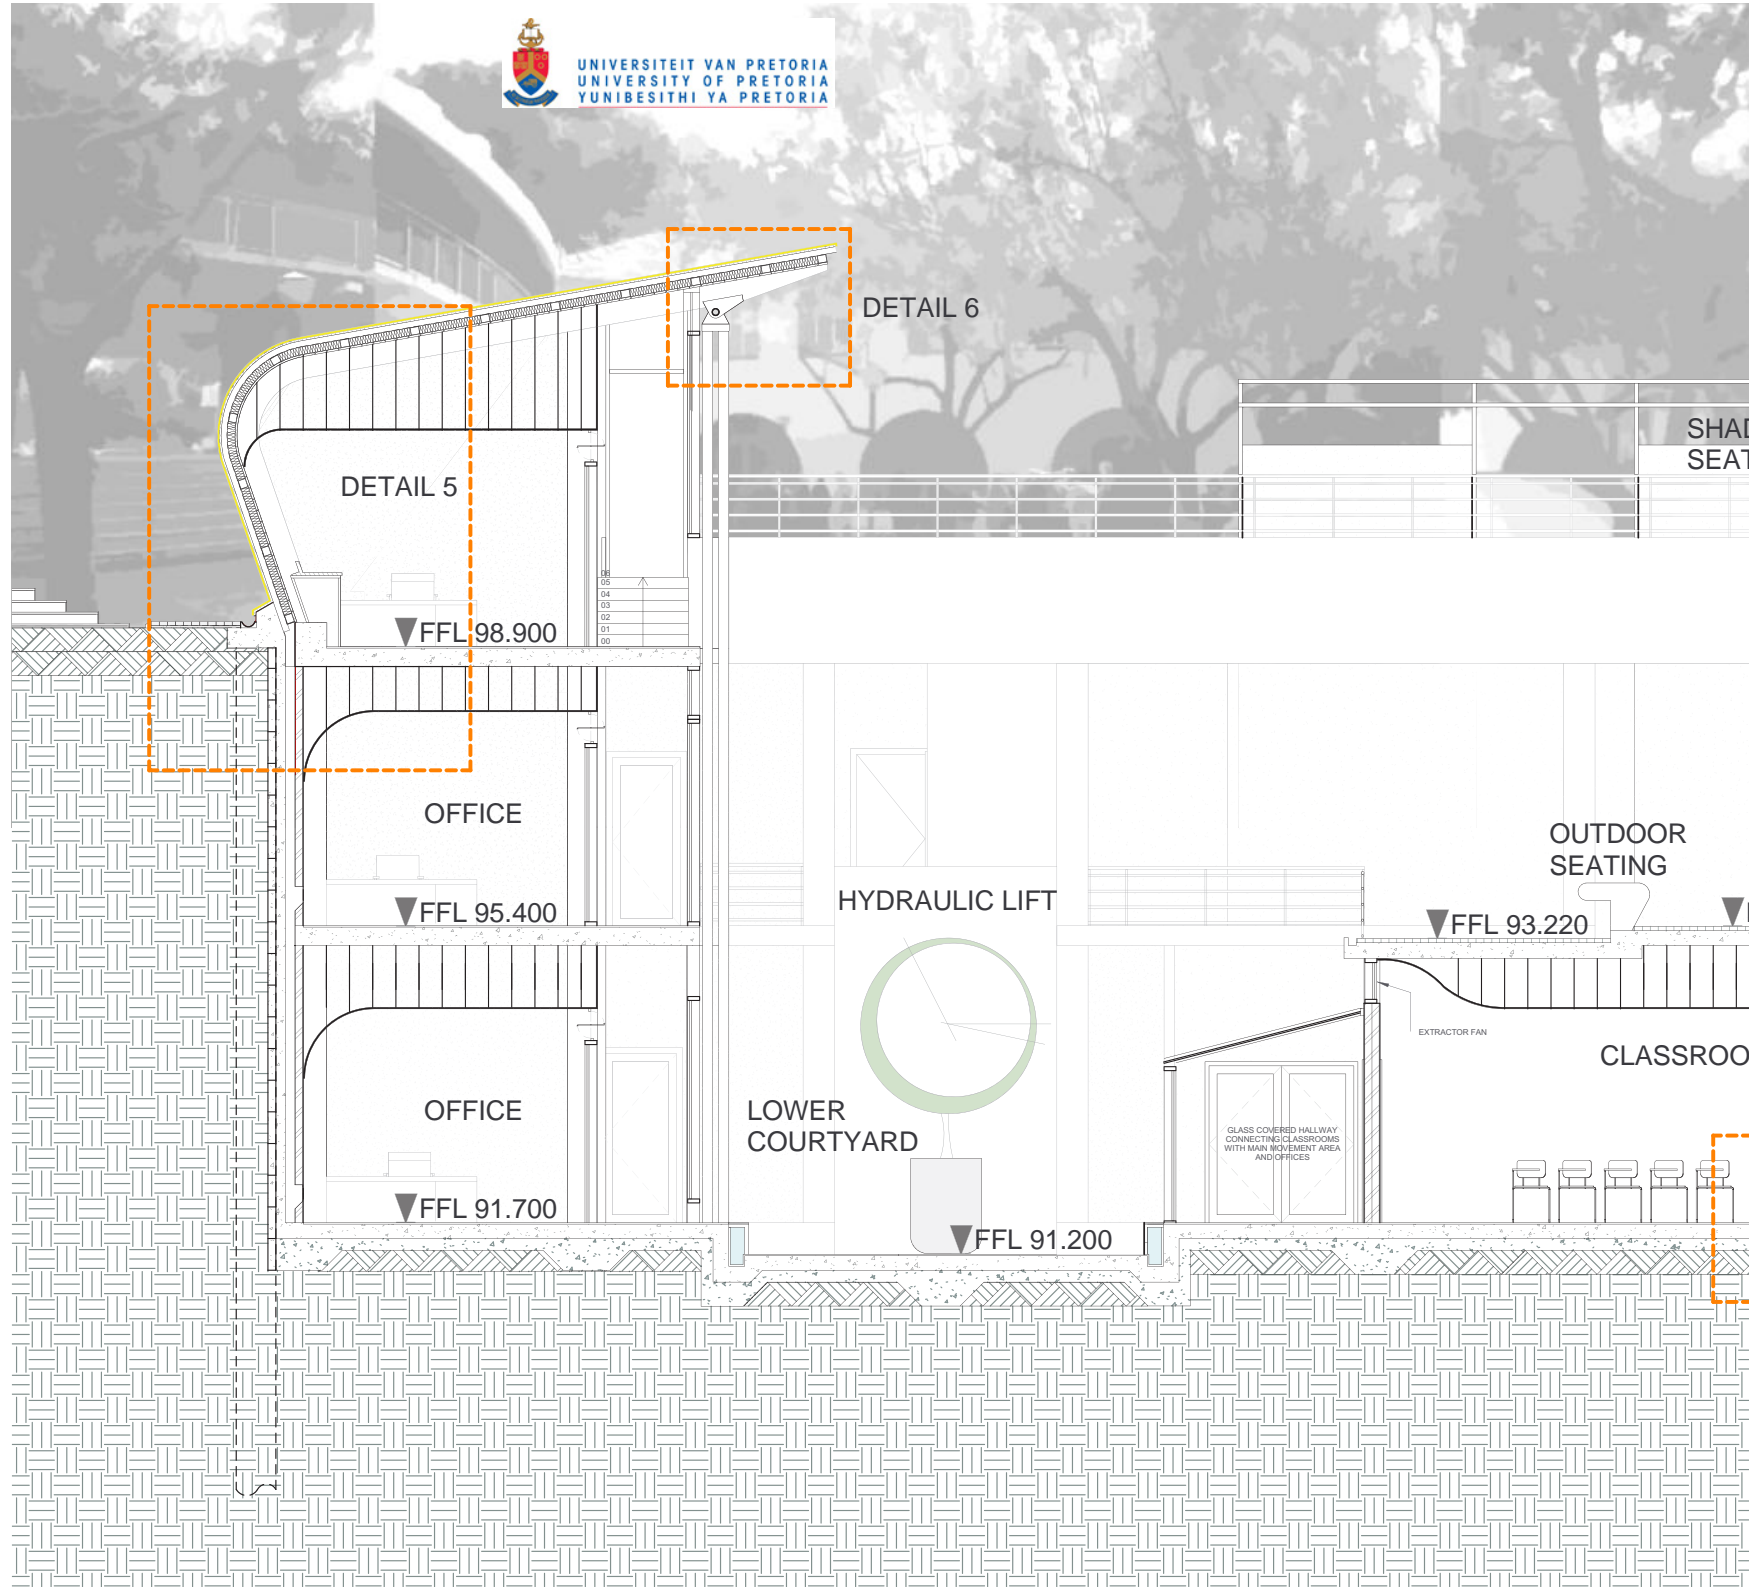



DED		
TING		

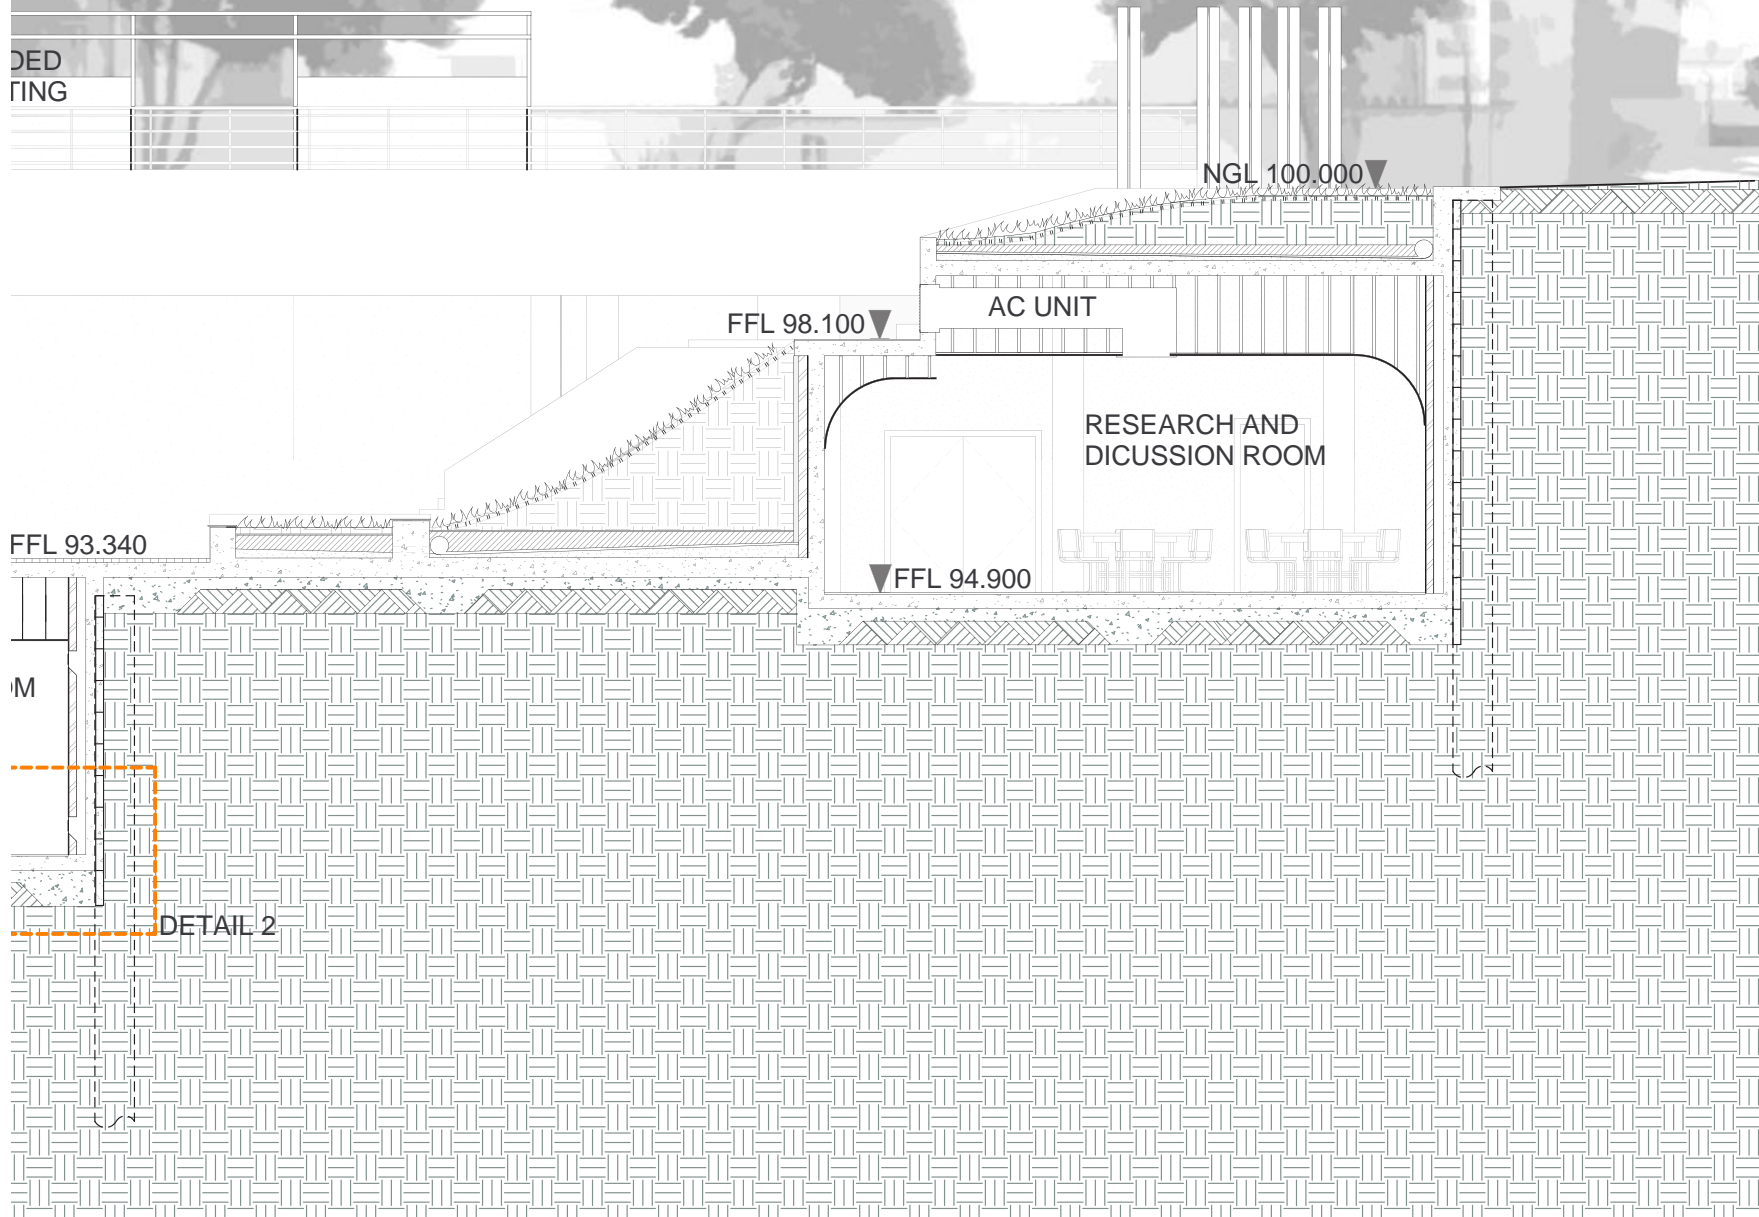


Fig.127