

Technical documentation



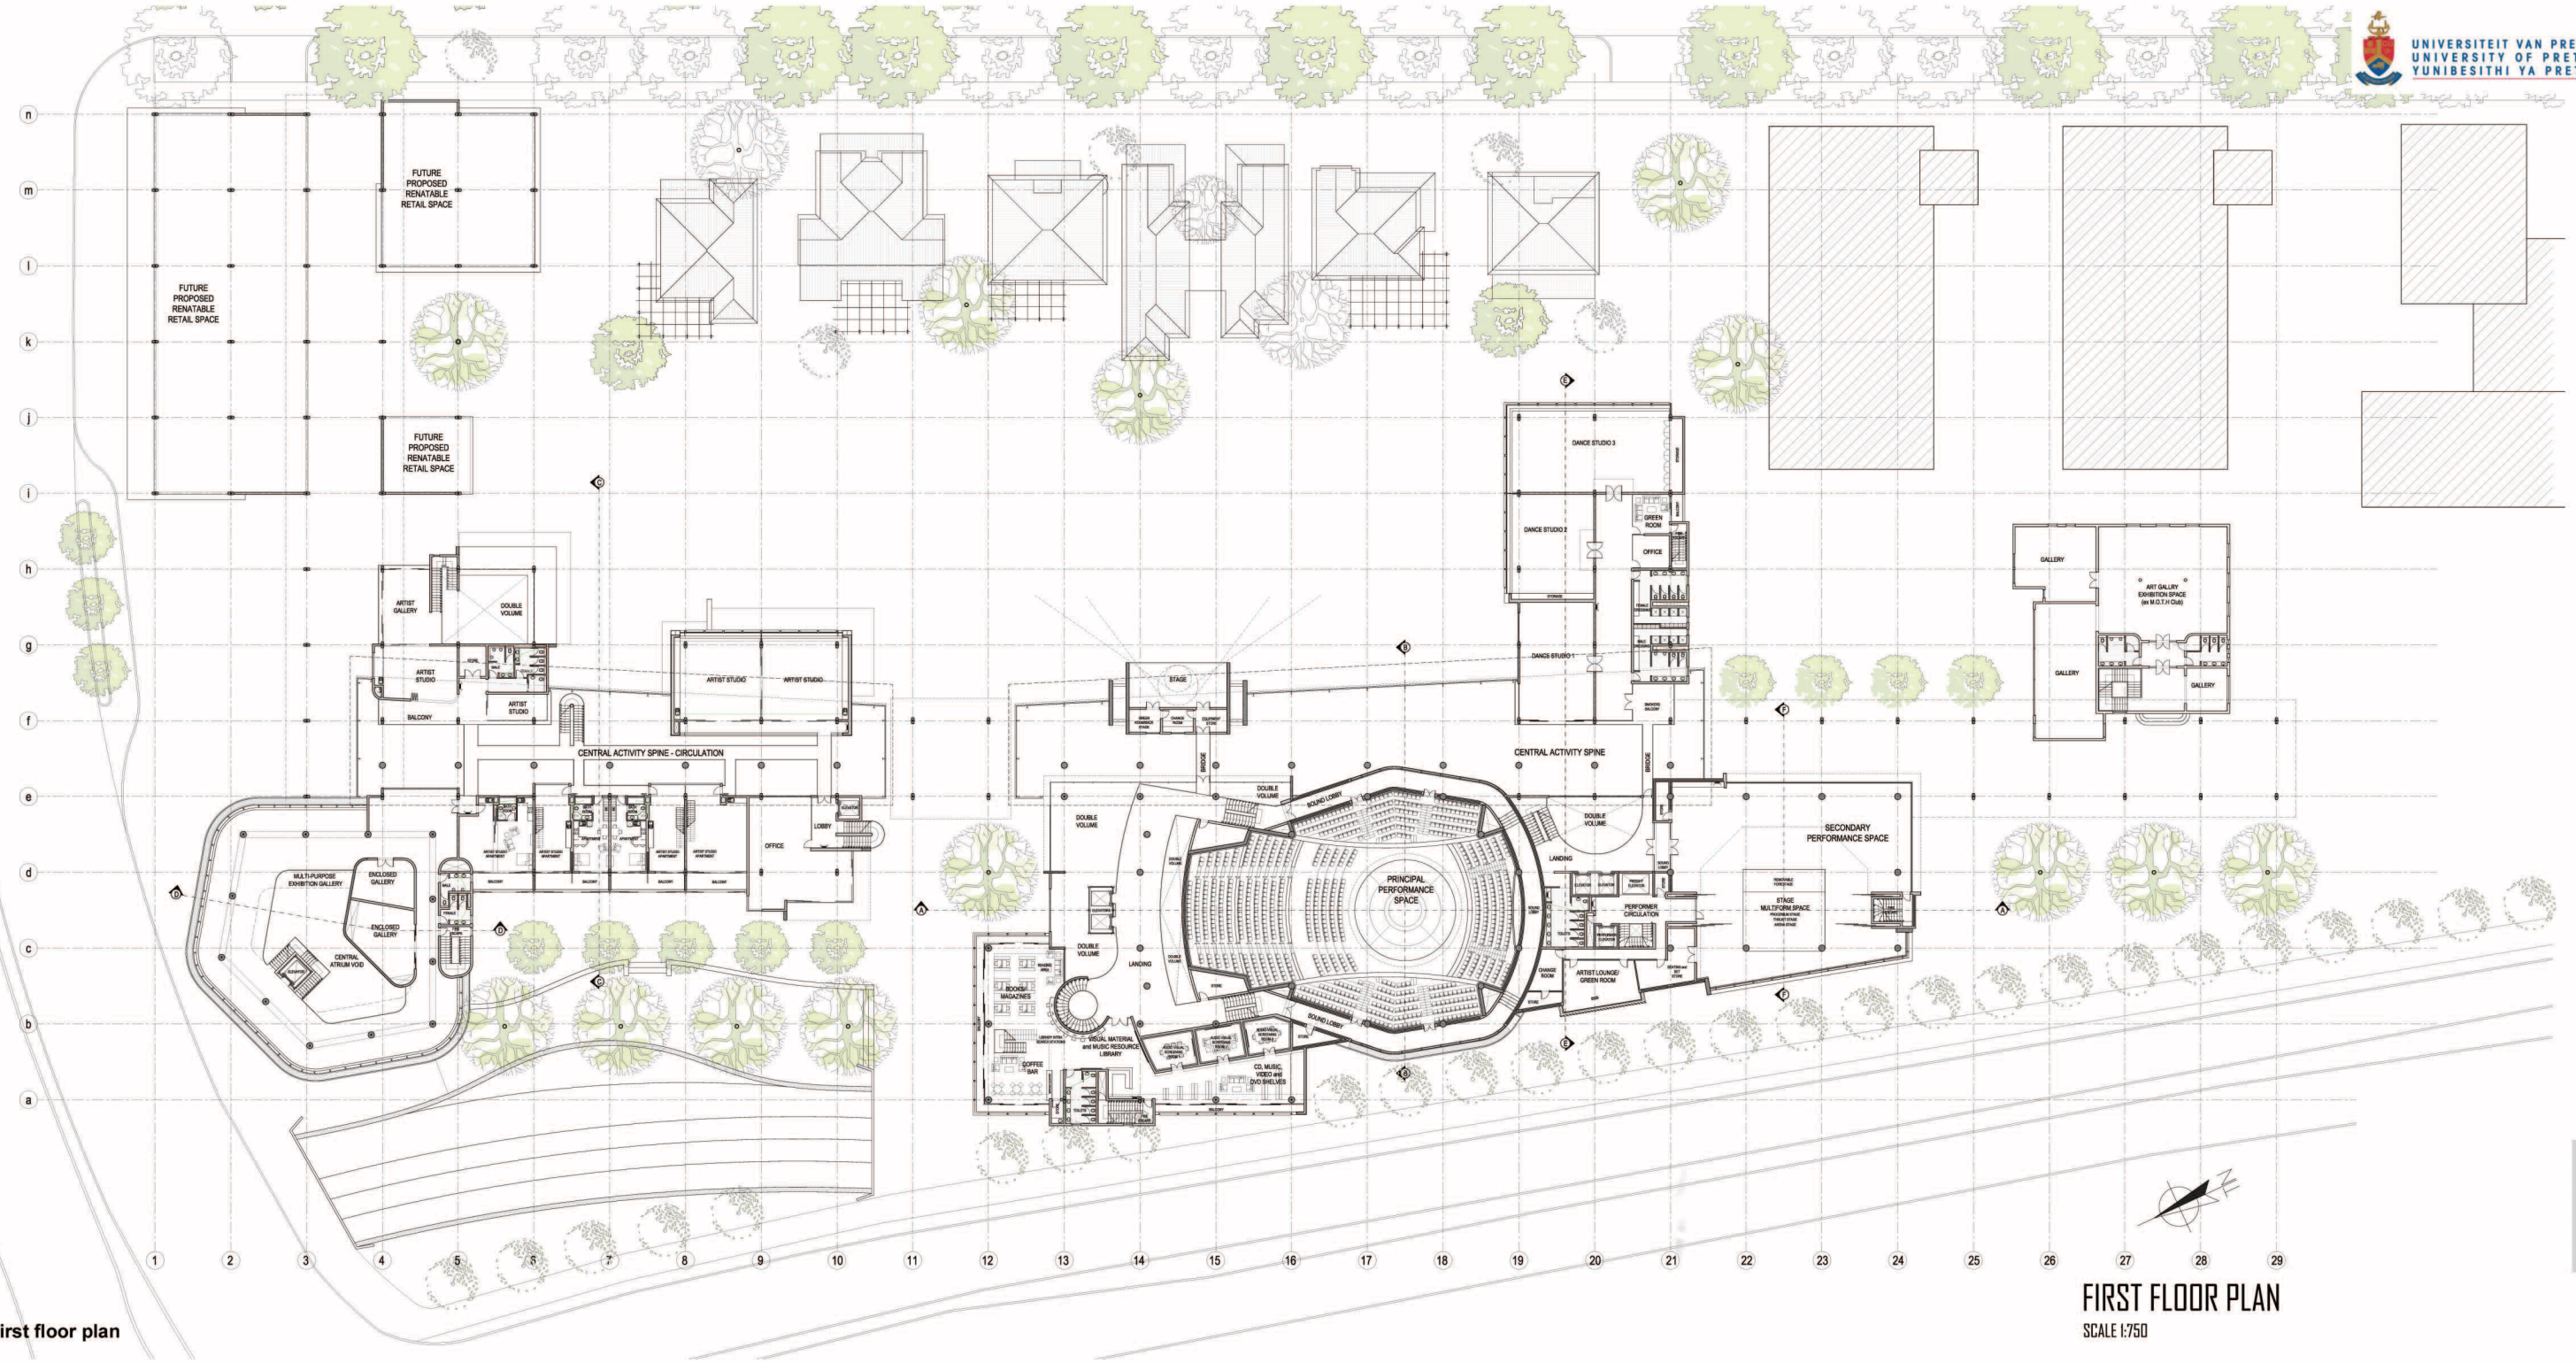


FIG 8.2_First floor plan

FIRST FLOOR PLAN
SCALE 1:750