



ADDITIONS TO HOUSE 77, MILNER ST. WATERKLOOF, PRETORIA.  
FOR H. B. GRANT-MACKENZIE ESQ.

SIXTEENTH SCALE - SKETCH PLAN.


Norman Eaton & Fair,  
ARCHITECTS, PRETORIA.  
17.6.43.

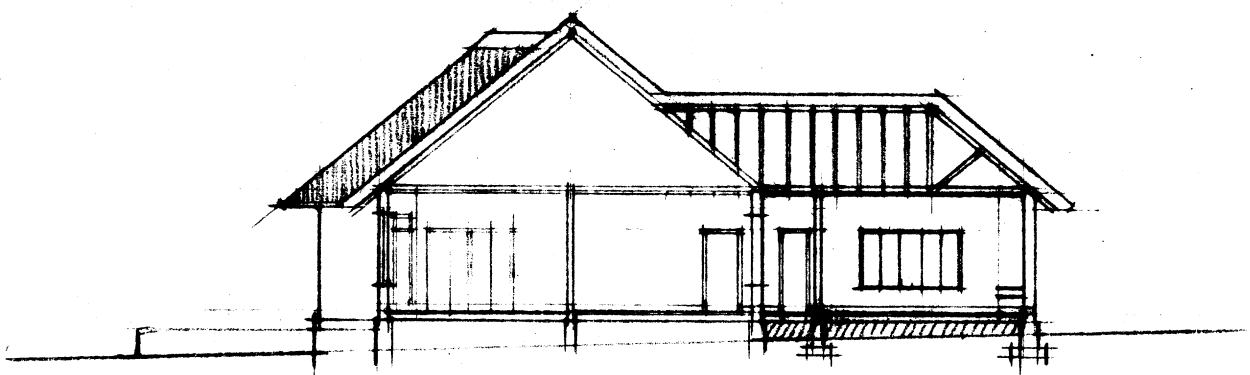

SECTION -

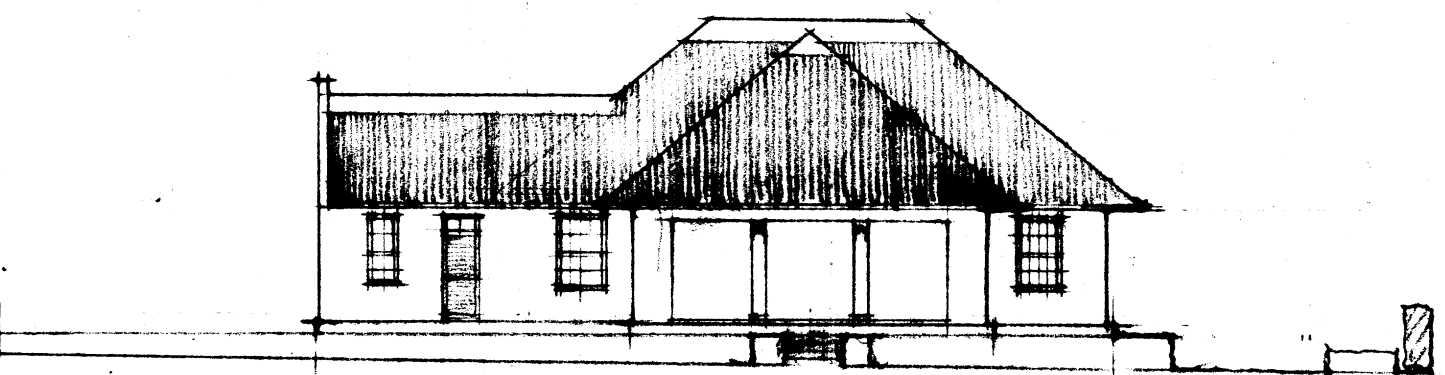

NORTH ELEVATION -

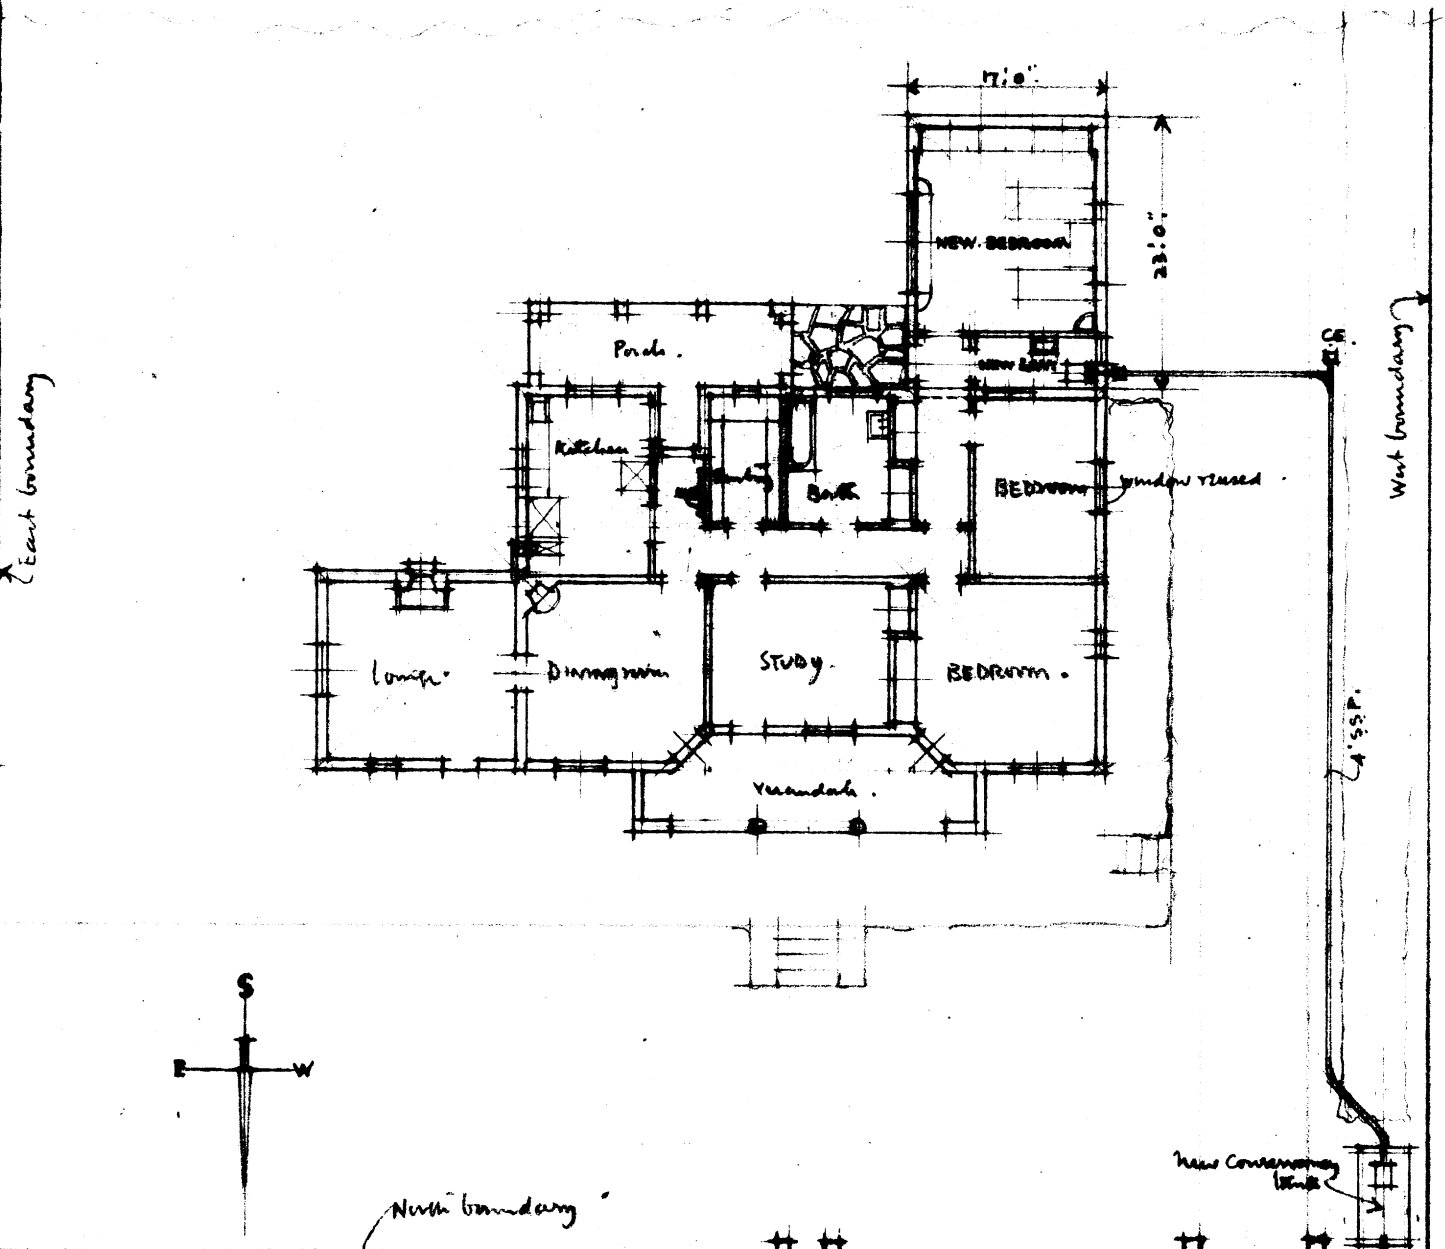

Parasuit

MILNER STREET

P. 162/0.