


- 1 Plans
- 2 Sections
- 3 Perspectives
- 4 Model

detail design 09


Ground Floor Plan




Fig:215. Ground Floor Plan, not to scale (Author 2010)

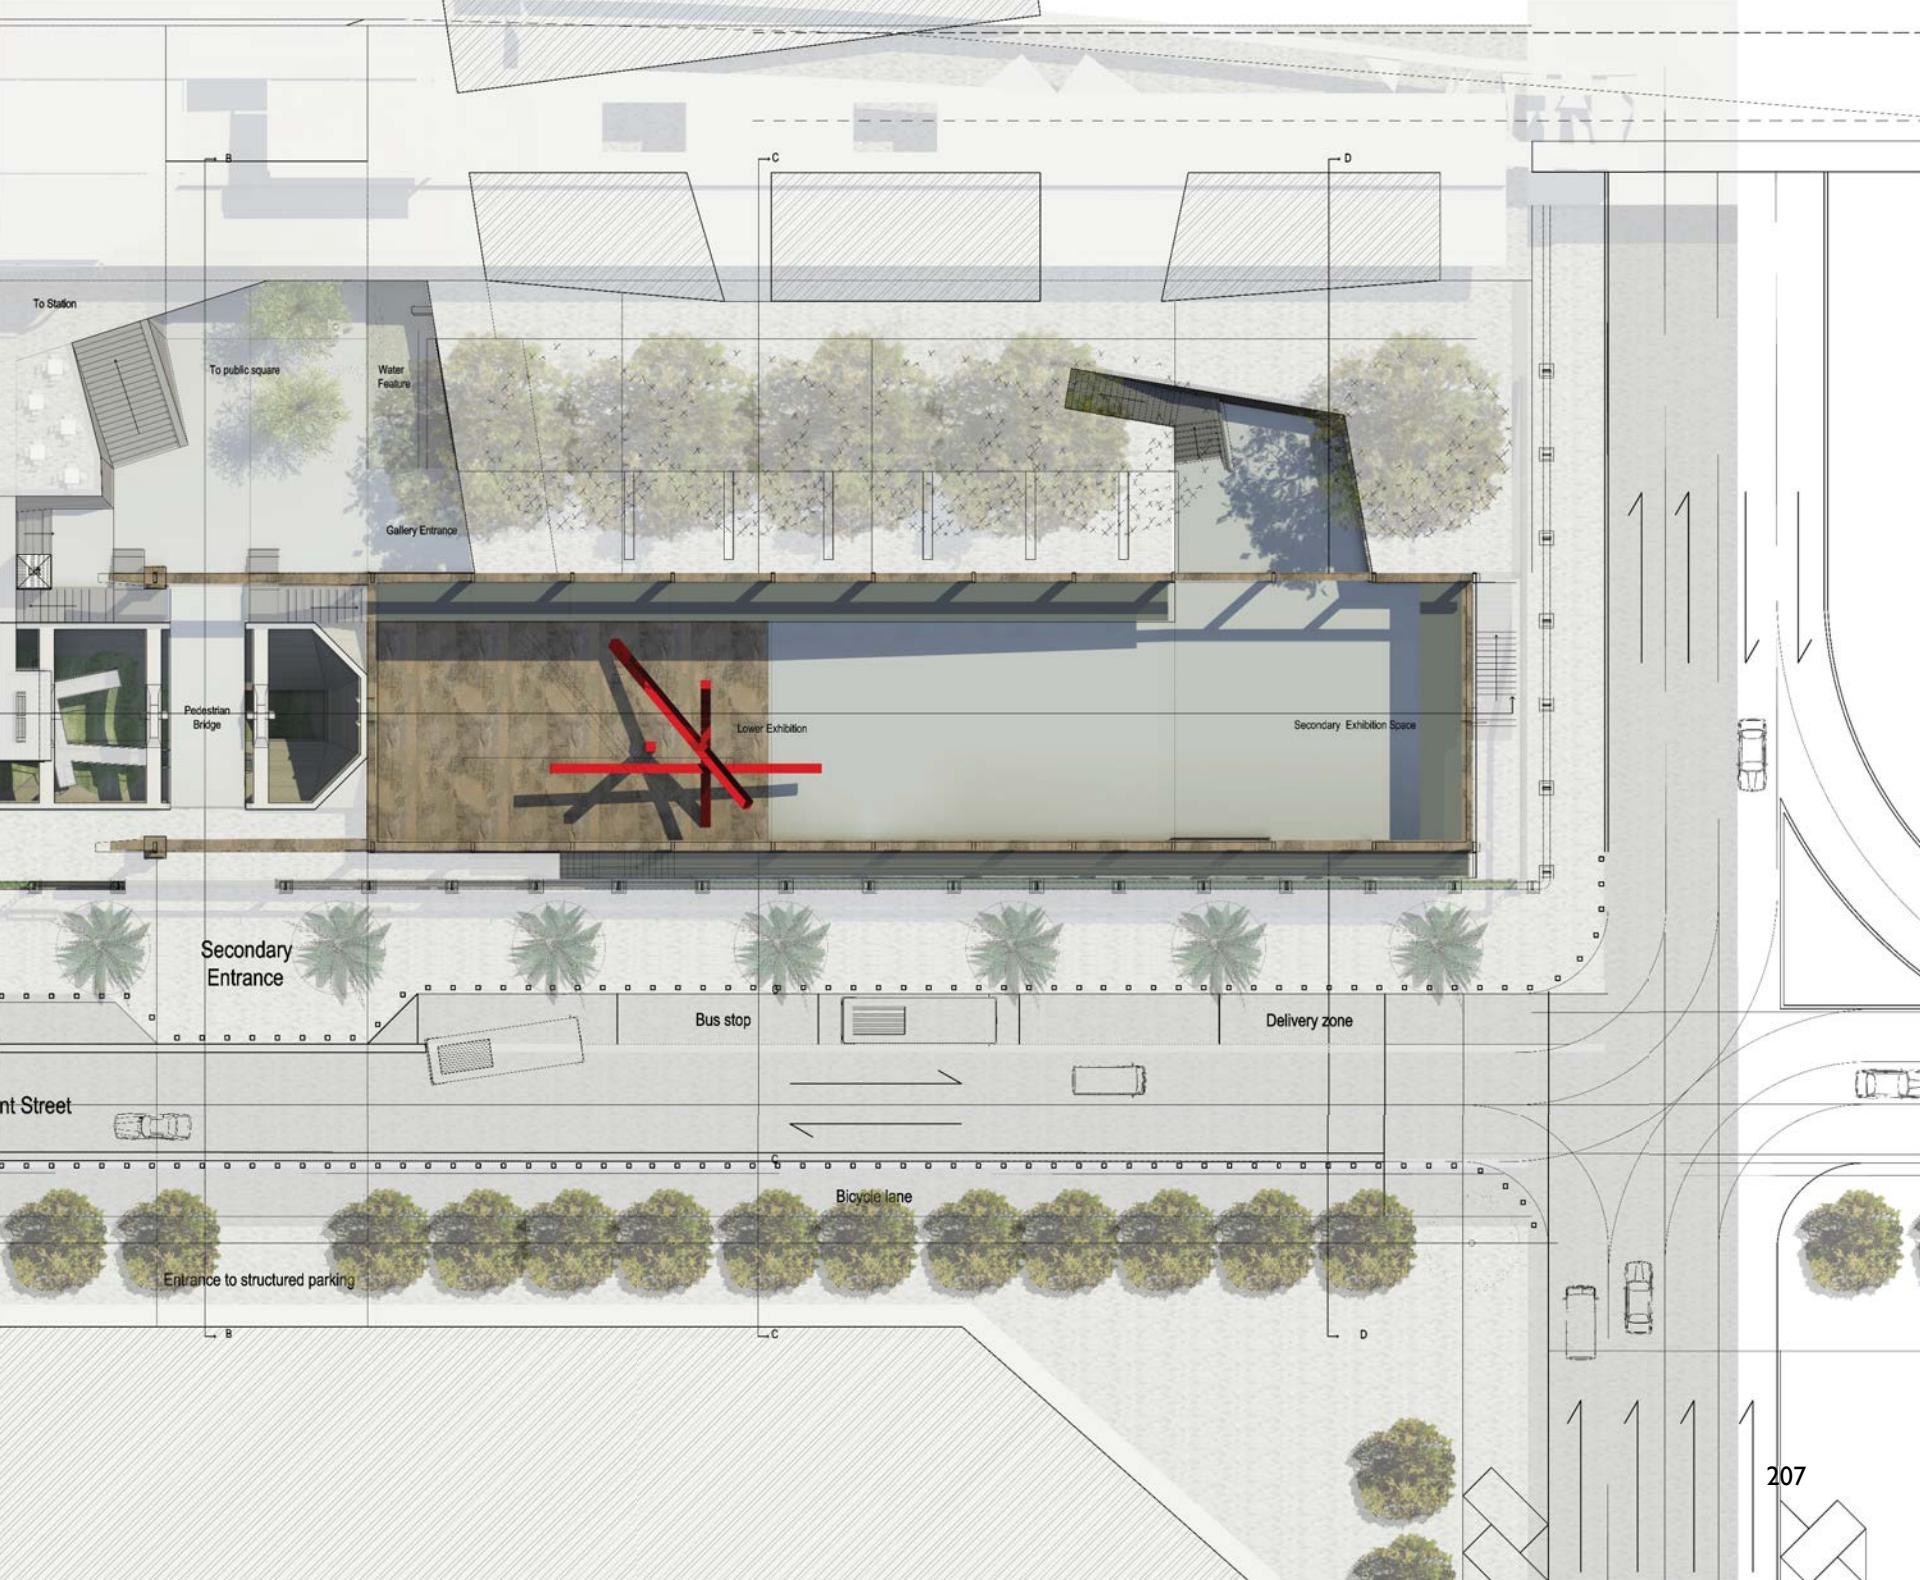

Upper Level Plan

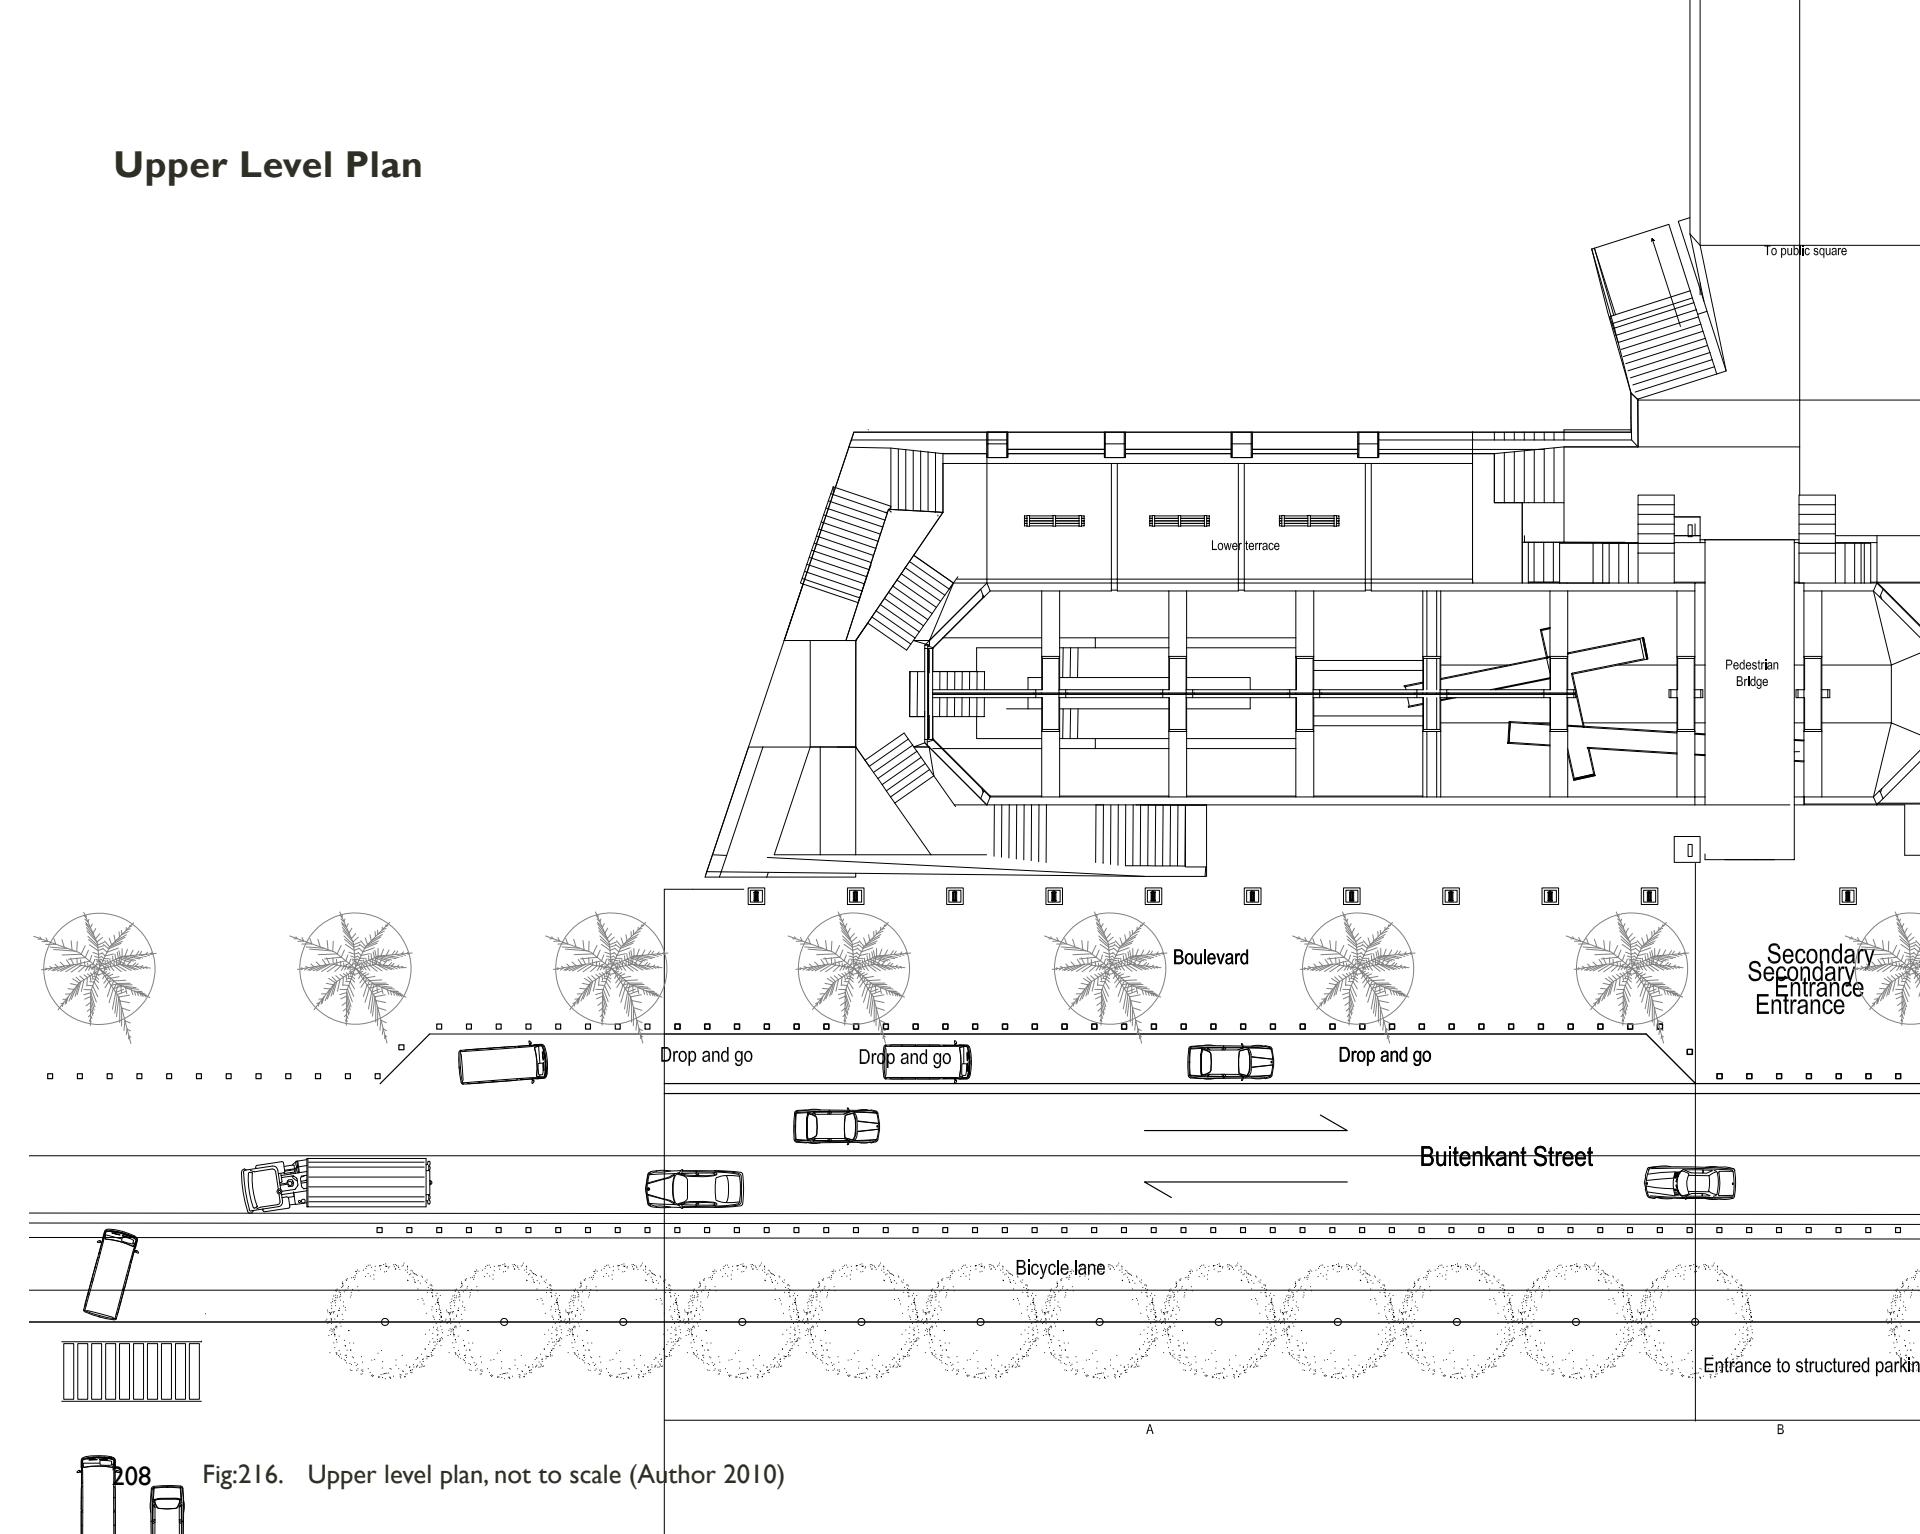

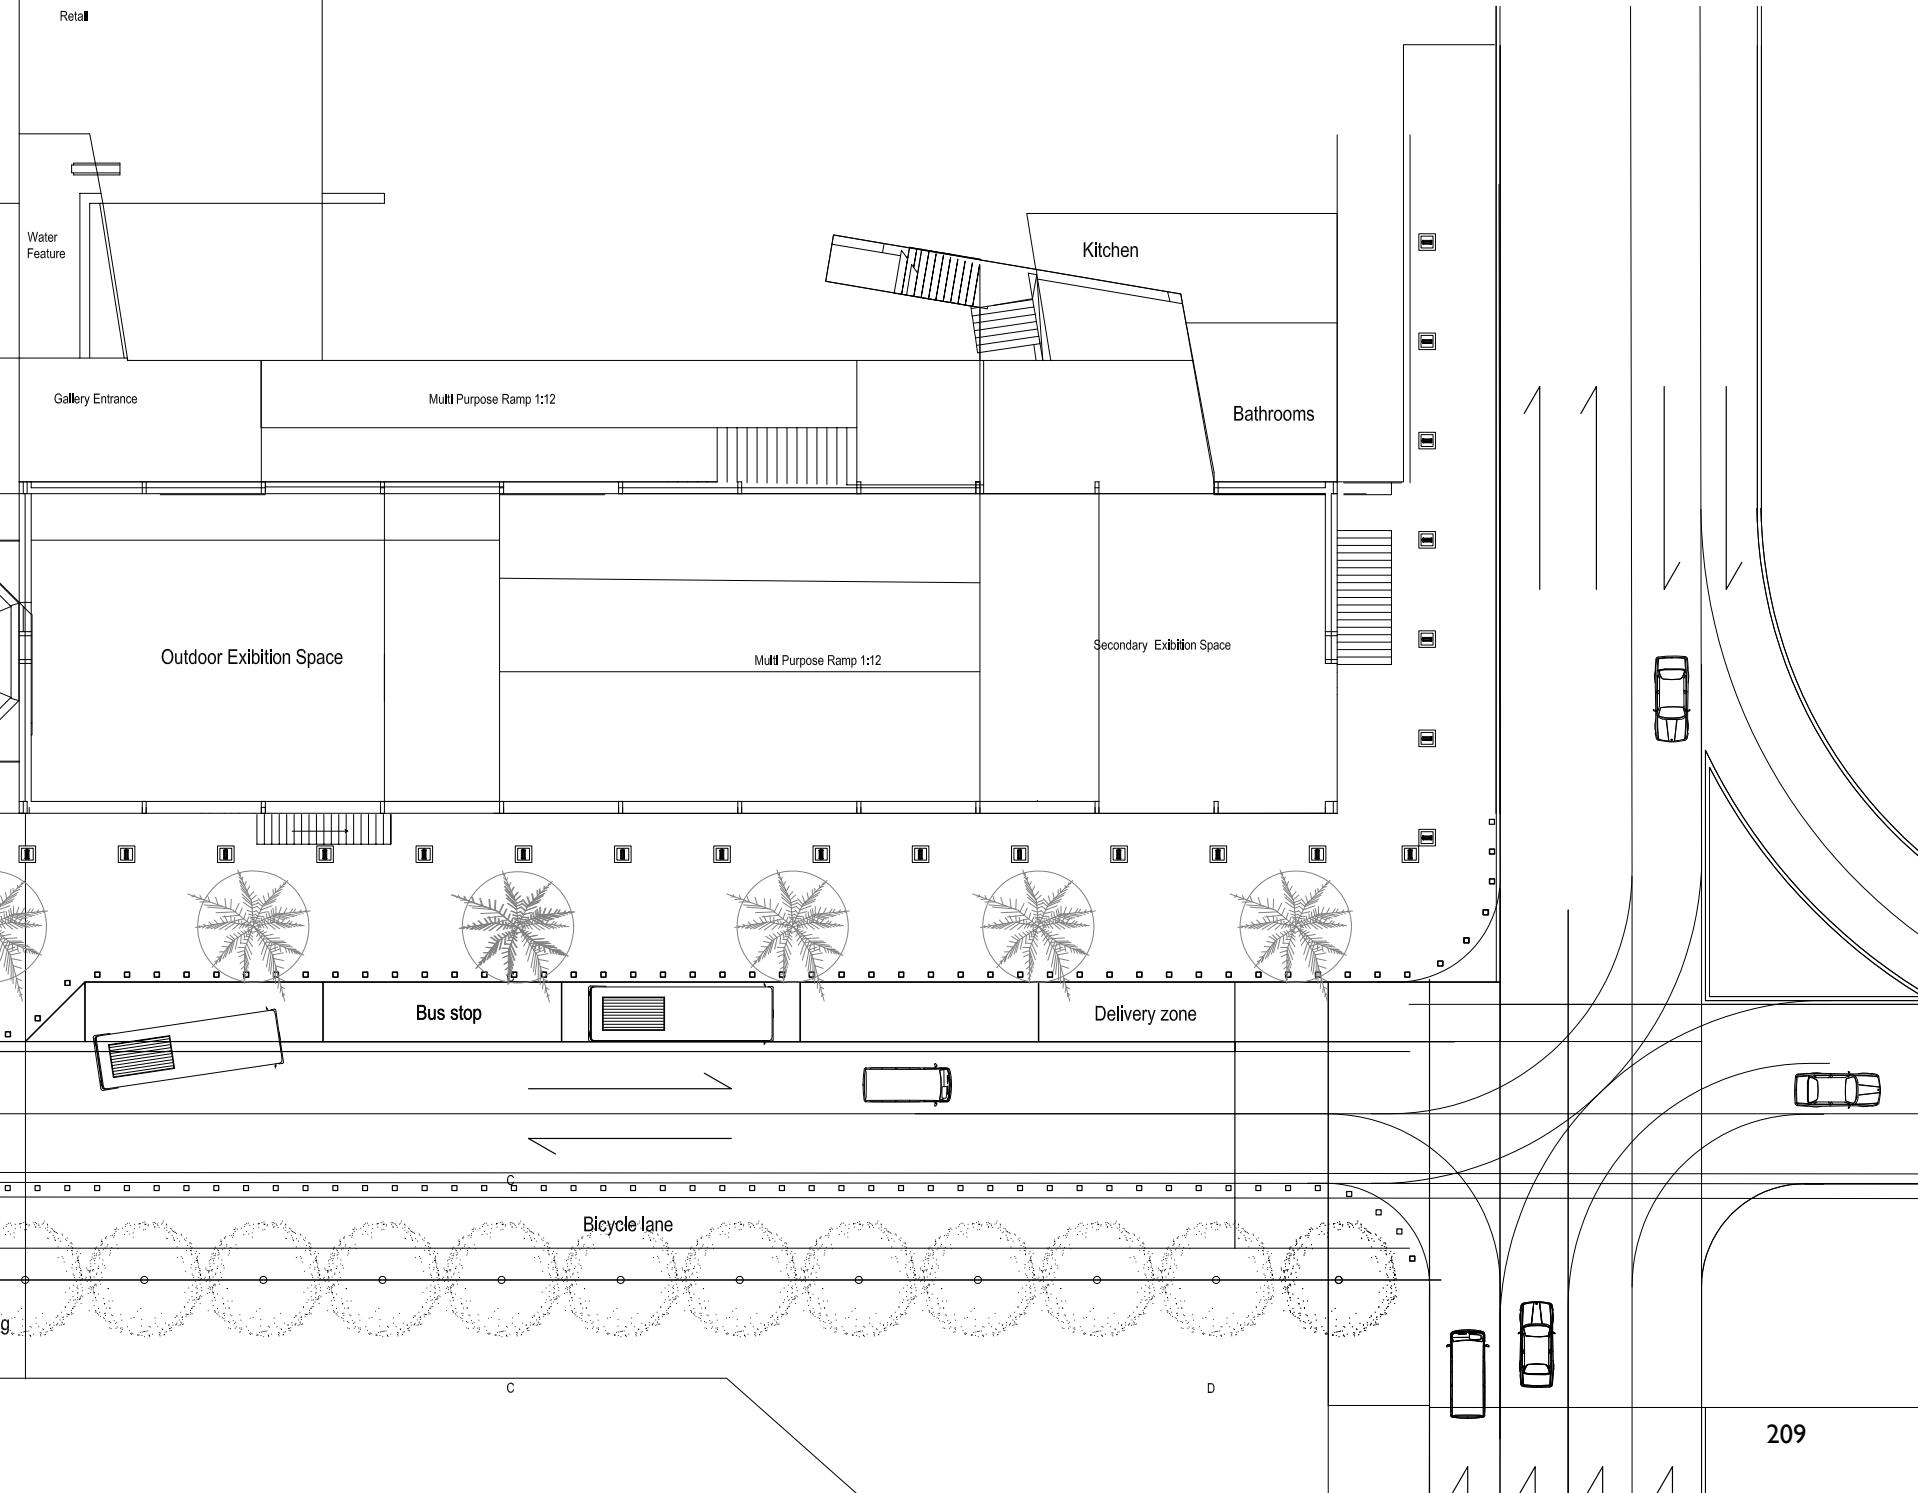

Lower Level Plan


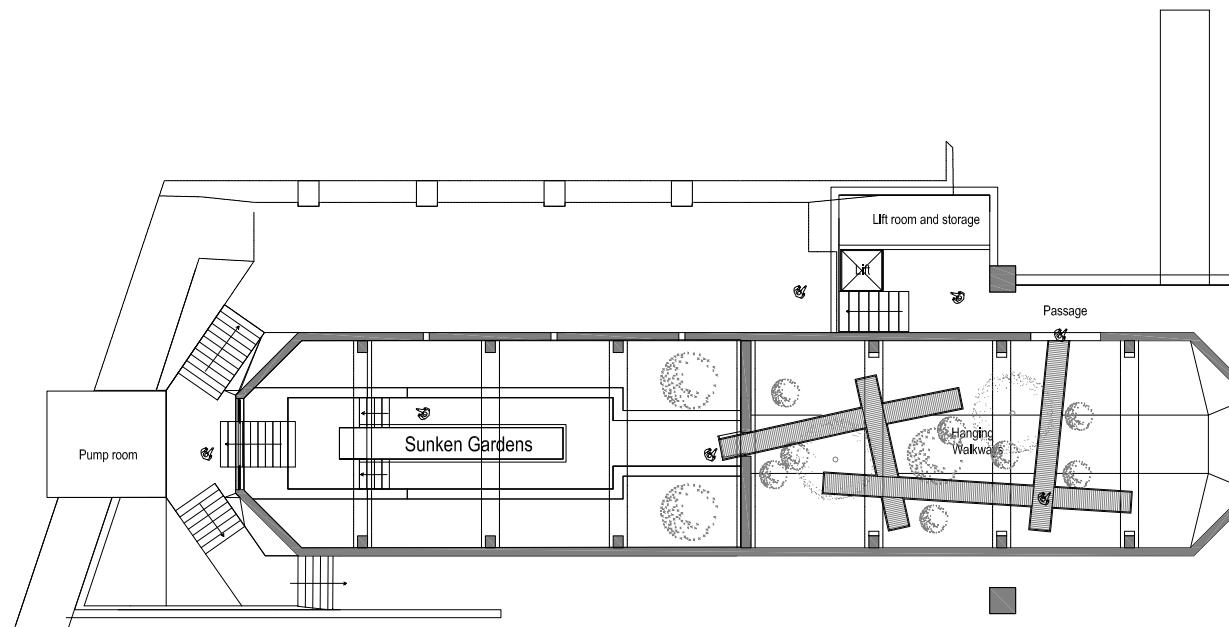



Fig:217. Lower level plan, not to scale (Author 2010)

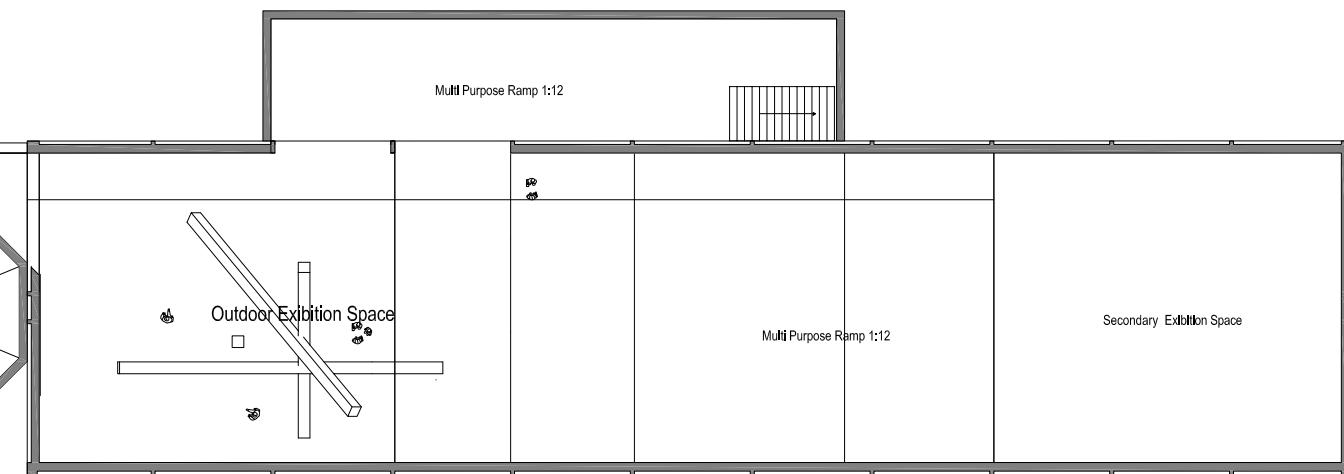

Section AA



Fig:218. Section AA, not to scale (Author 2010)

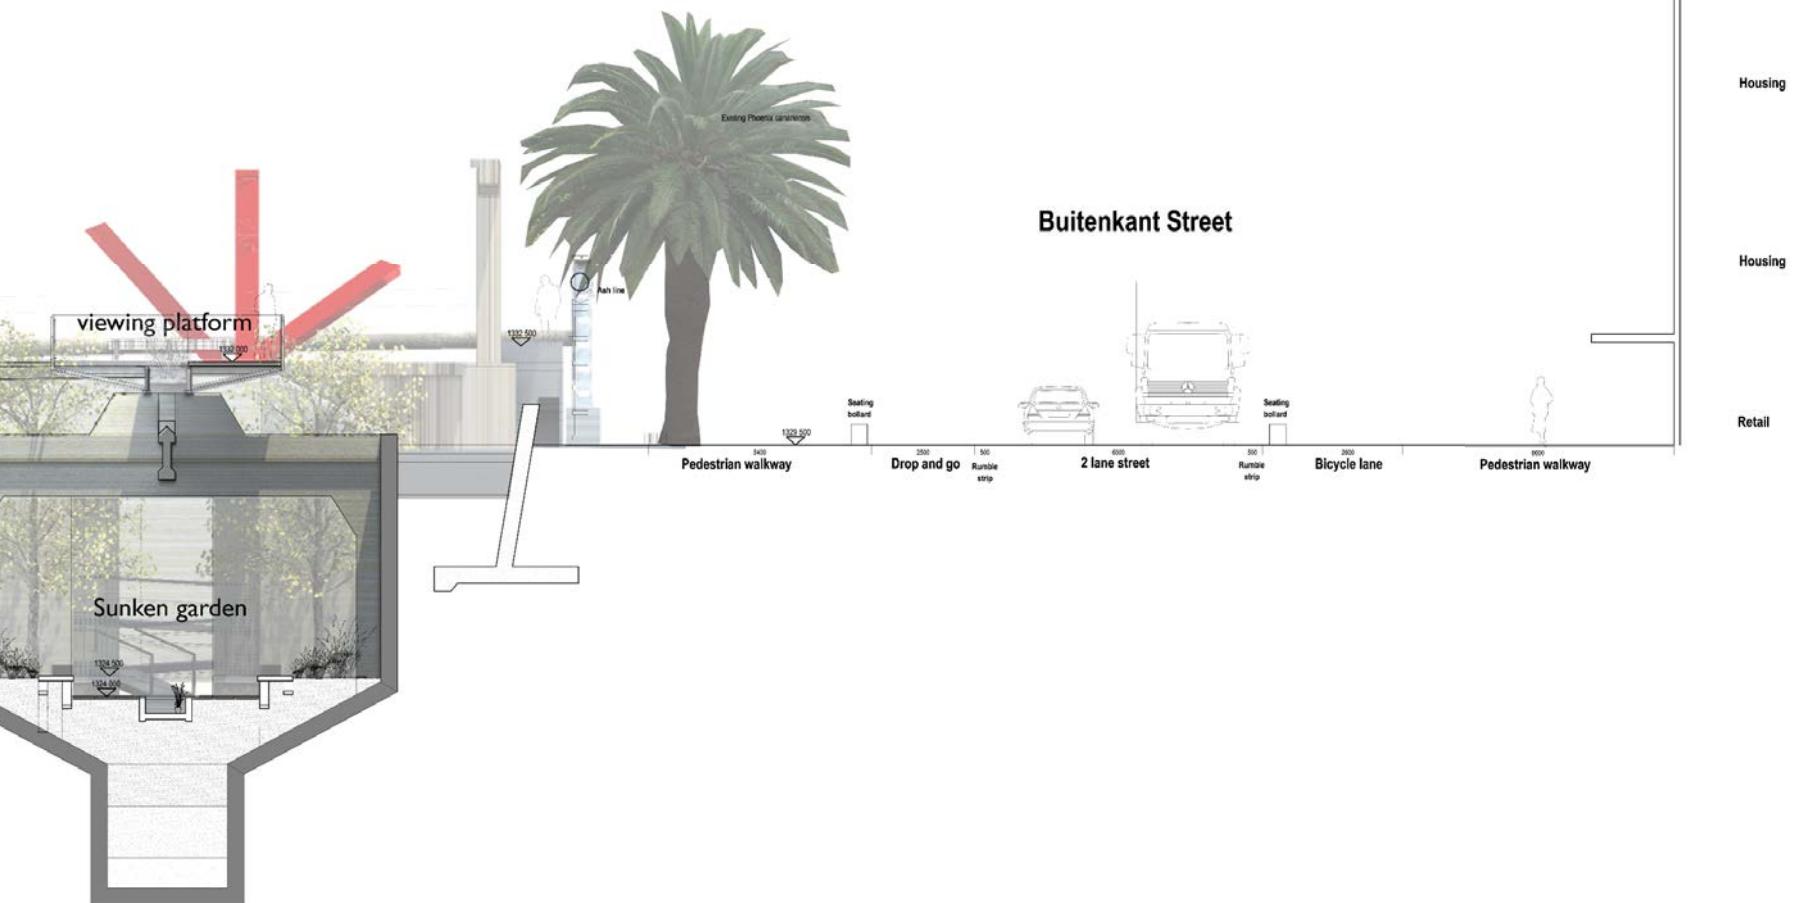

Section BB


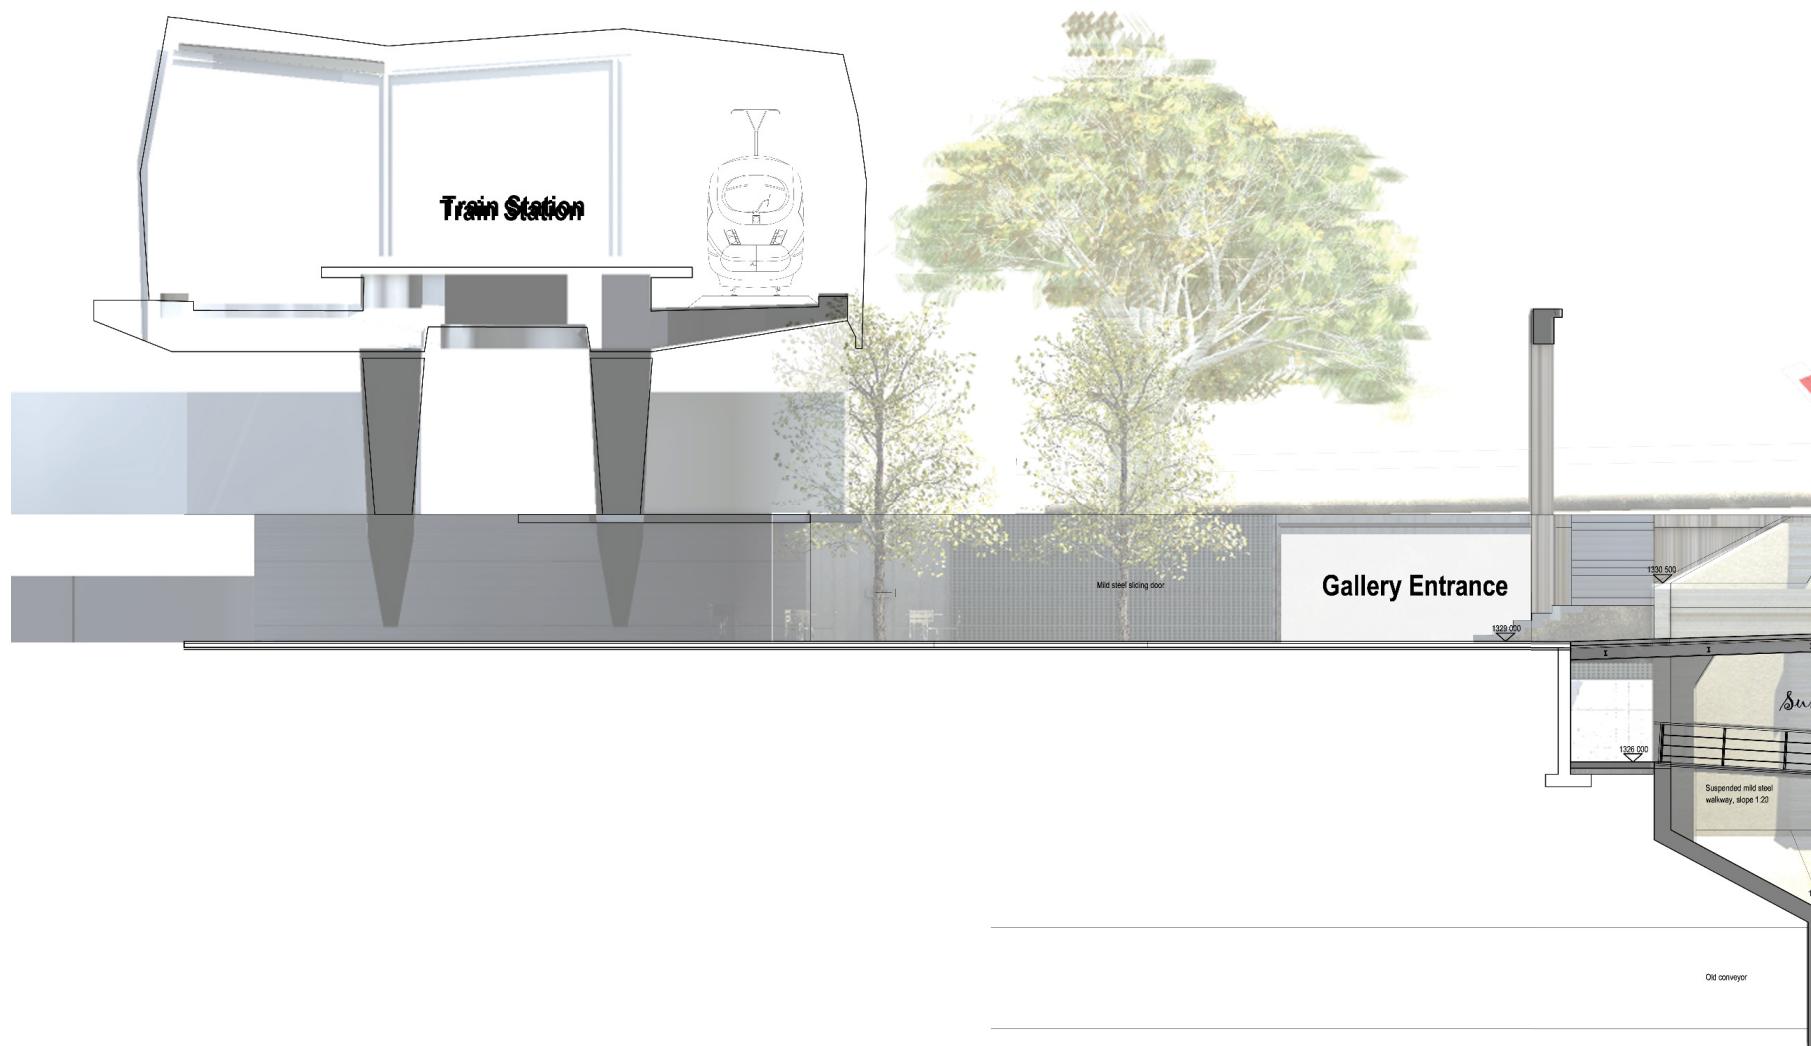


Fig:219. Section BB, not to scale (Author 2010)

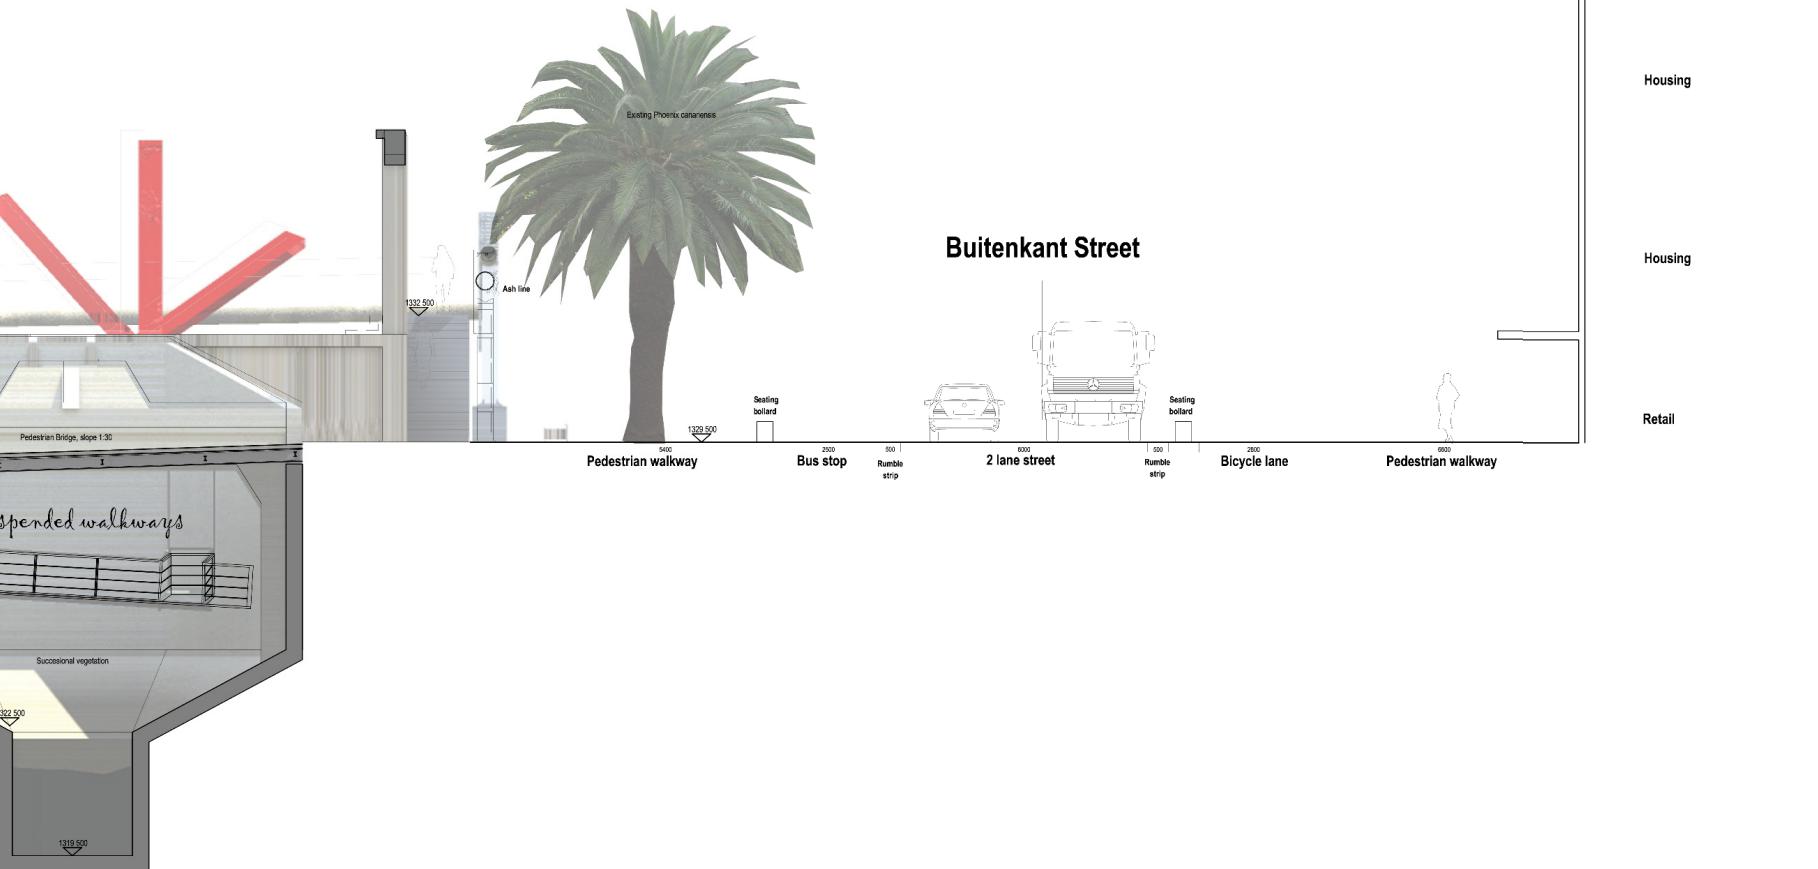

Section CC


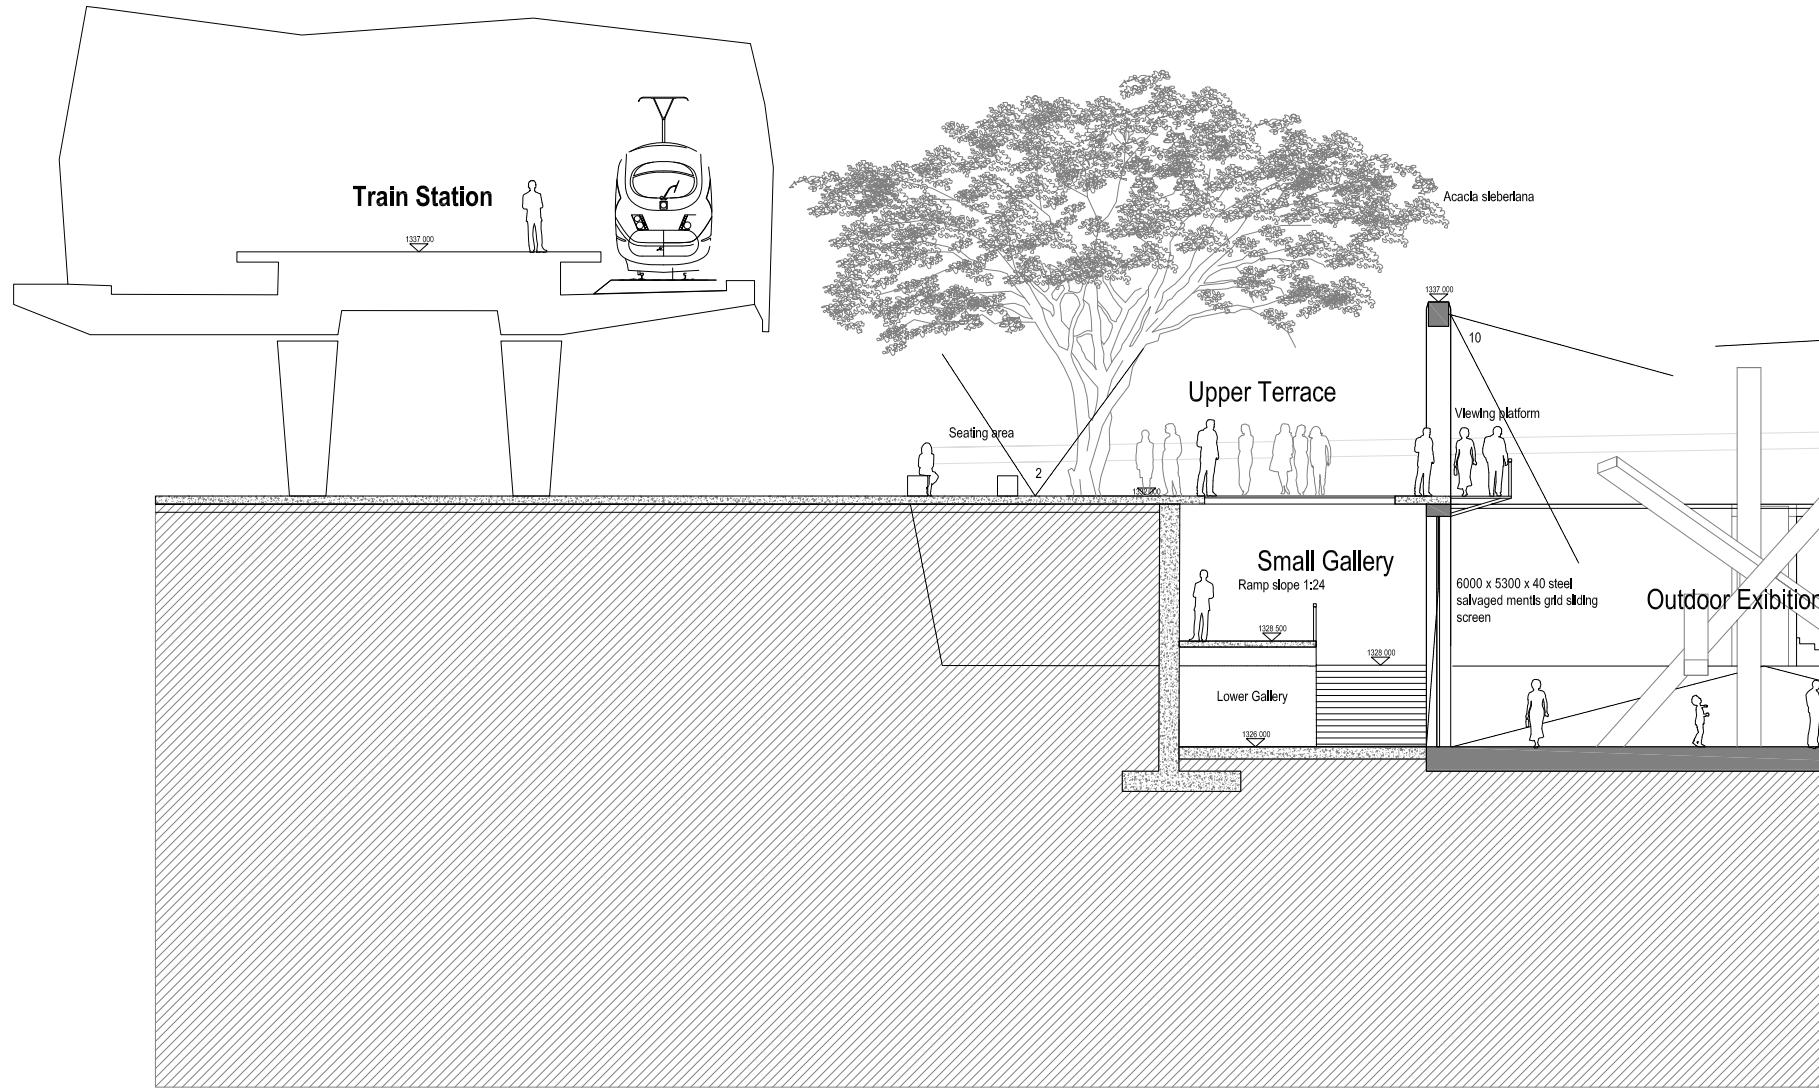


Fig:220. Section CC, not to scale (Author 2010)

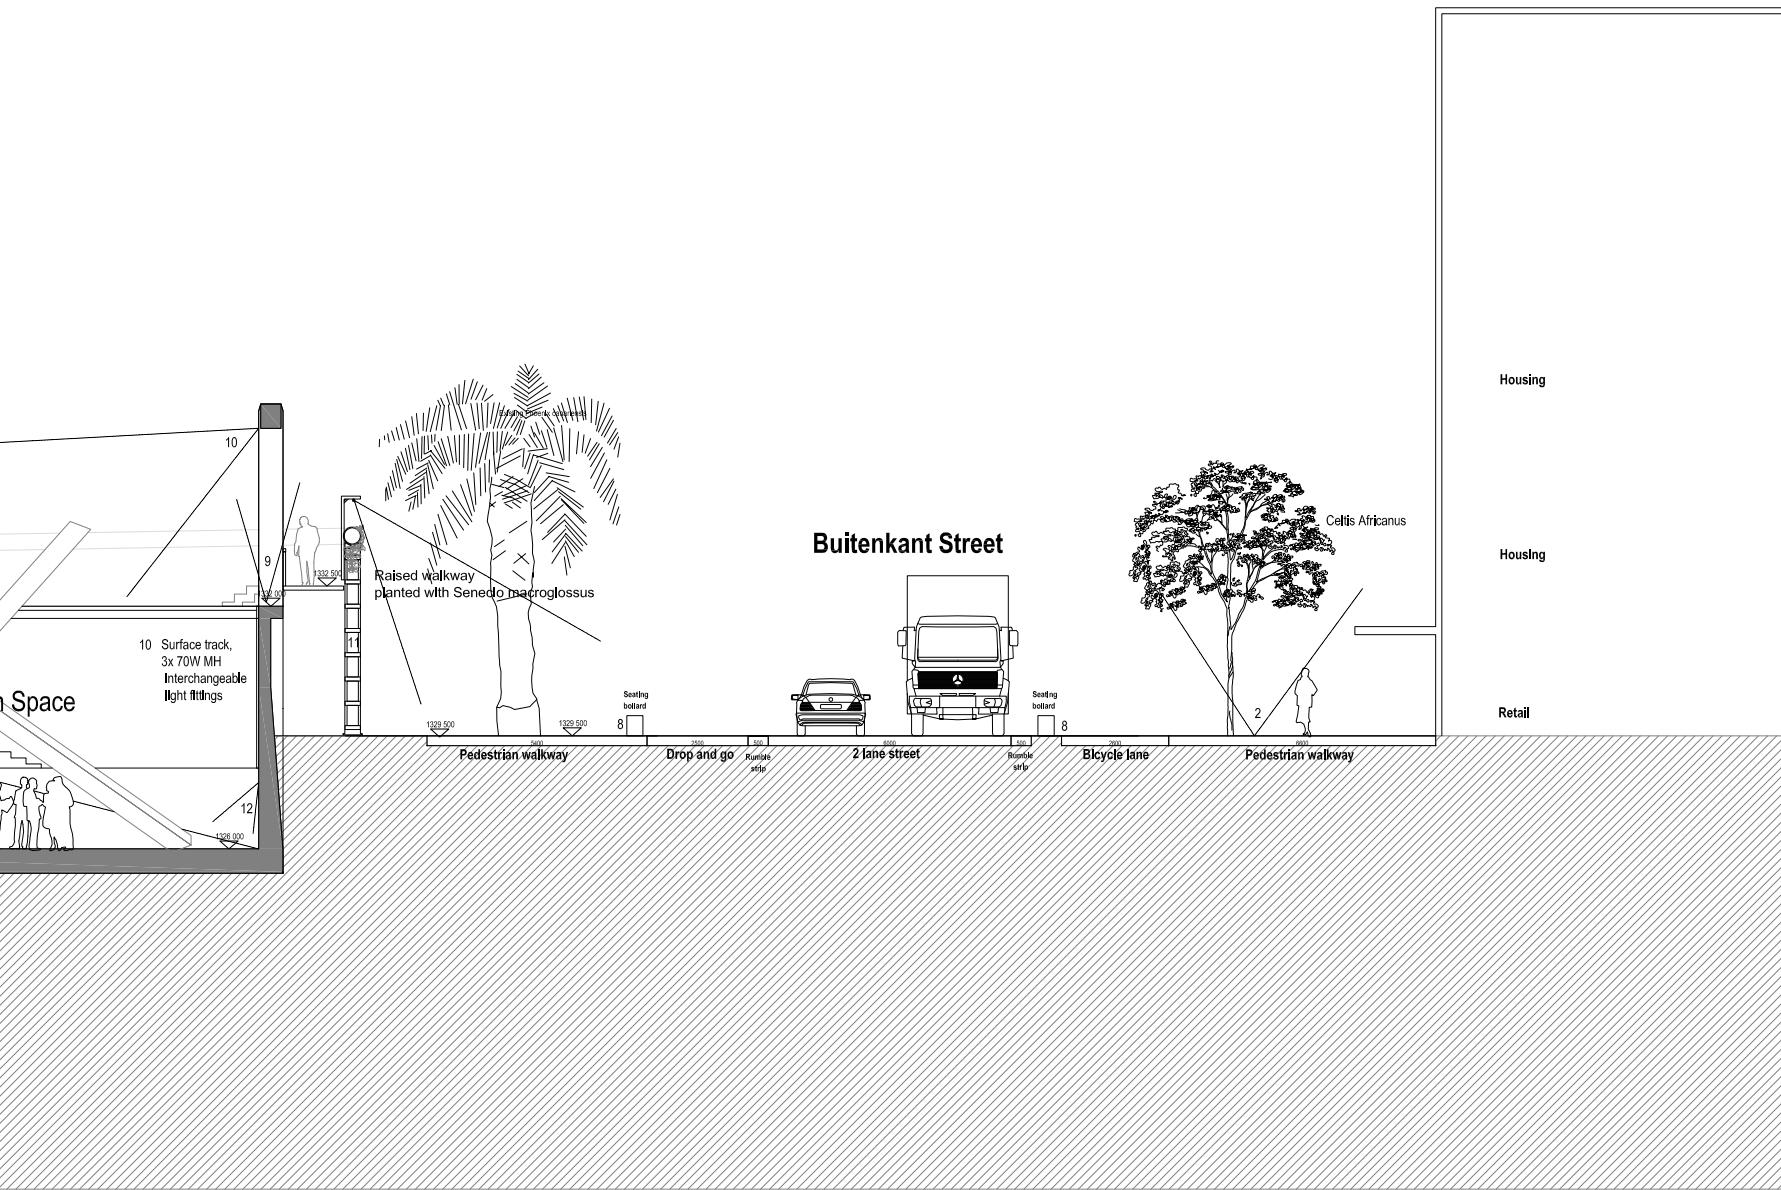

Section DD


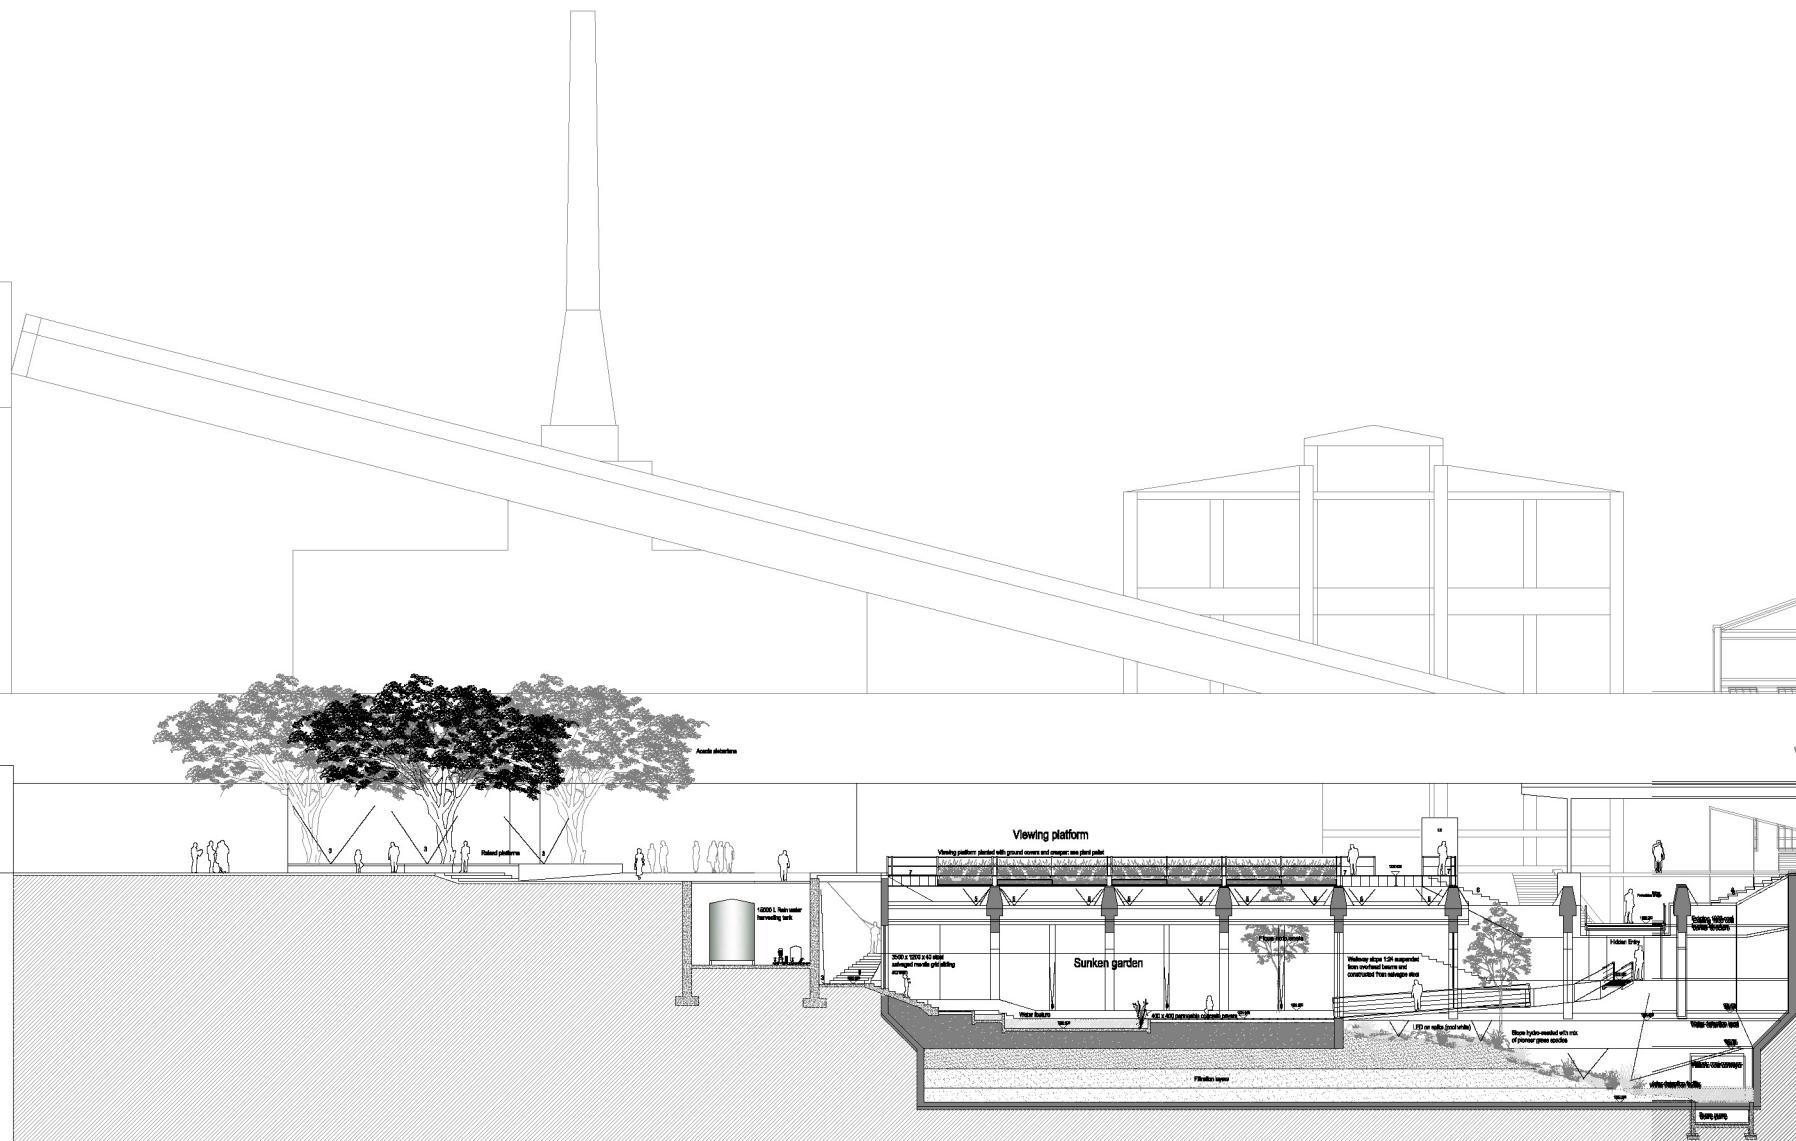


Fig:221. Section DD, not to scale (Author 2010)

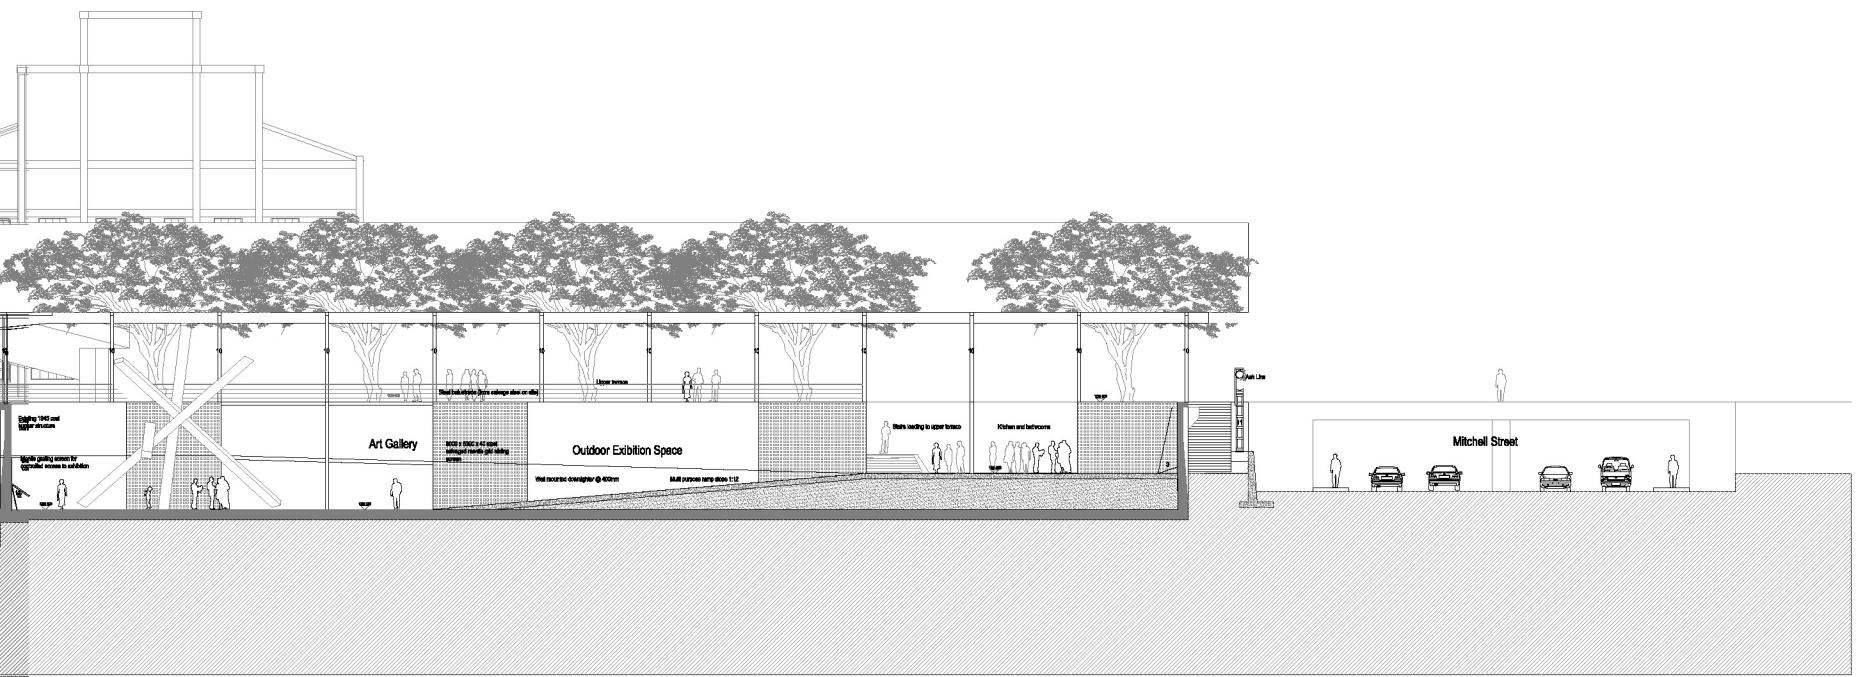

Section EE

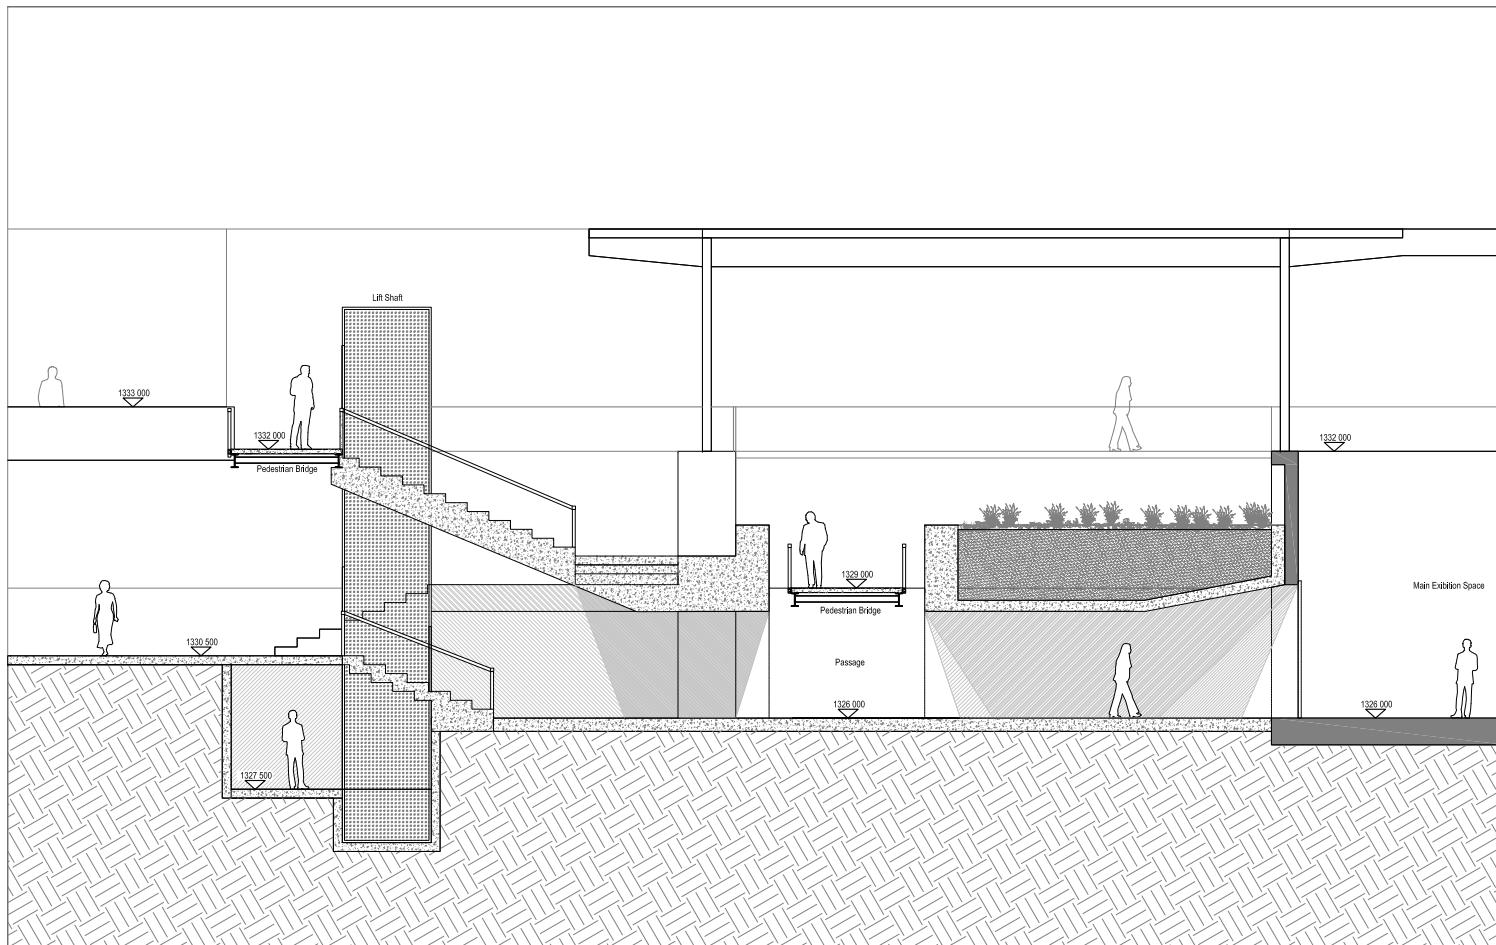


Fig:222. Section EE, not to scale (Author 2010)


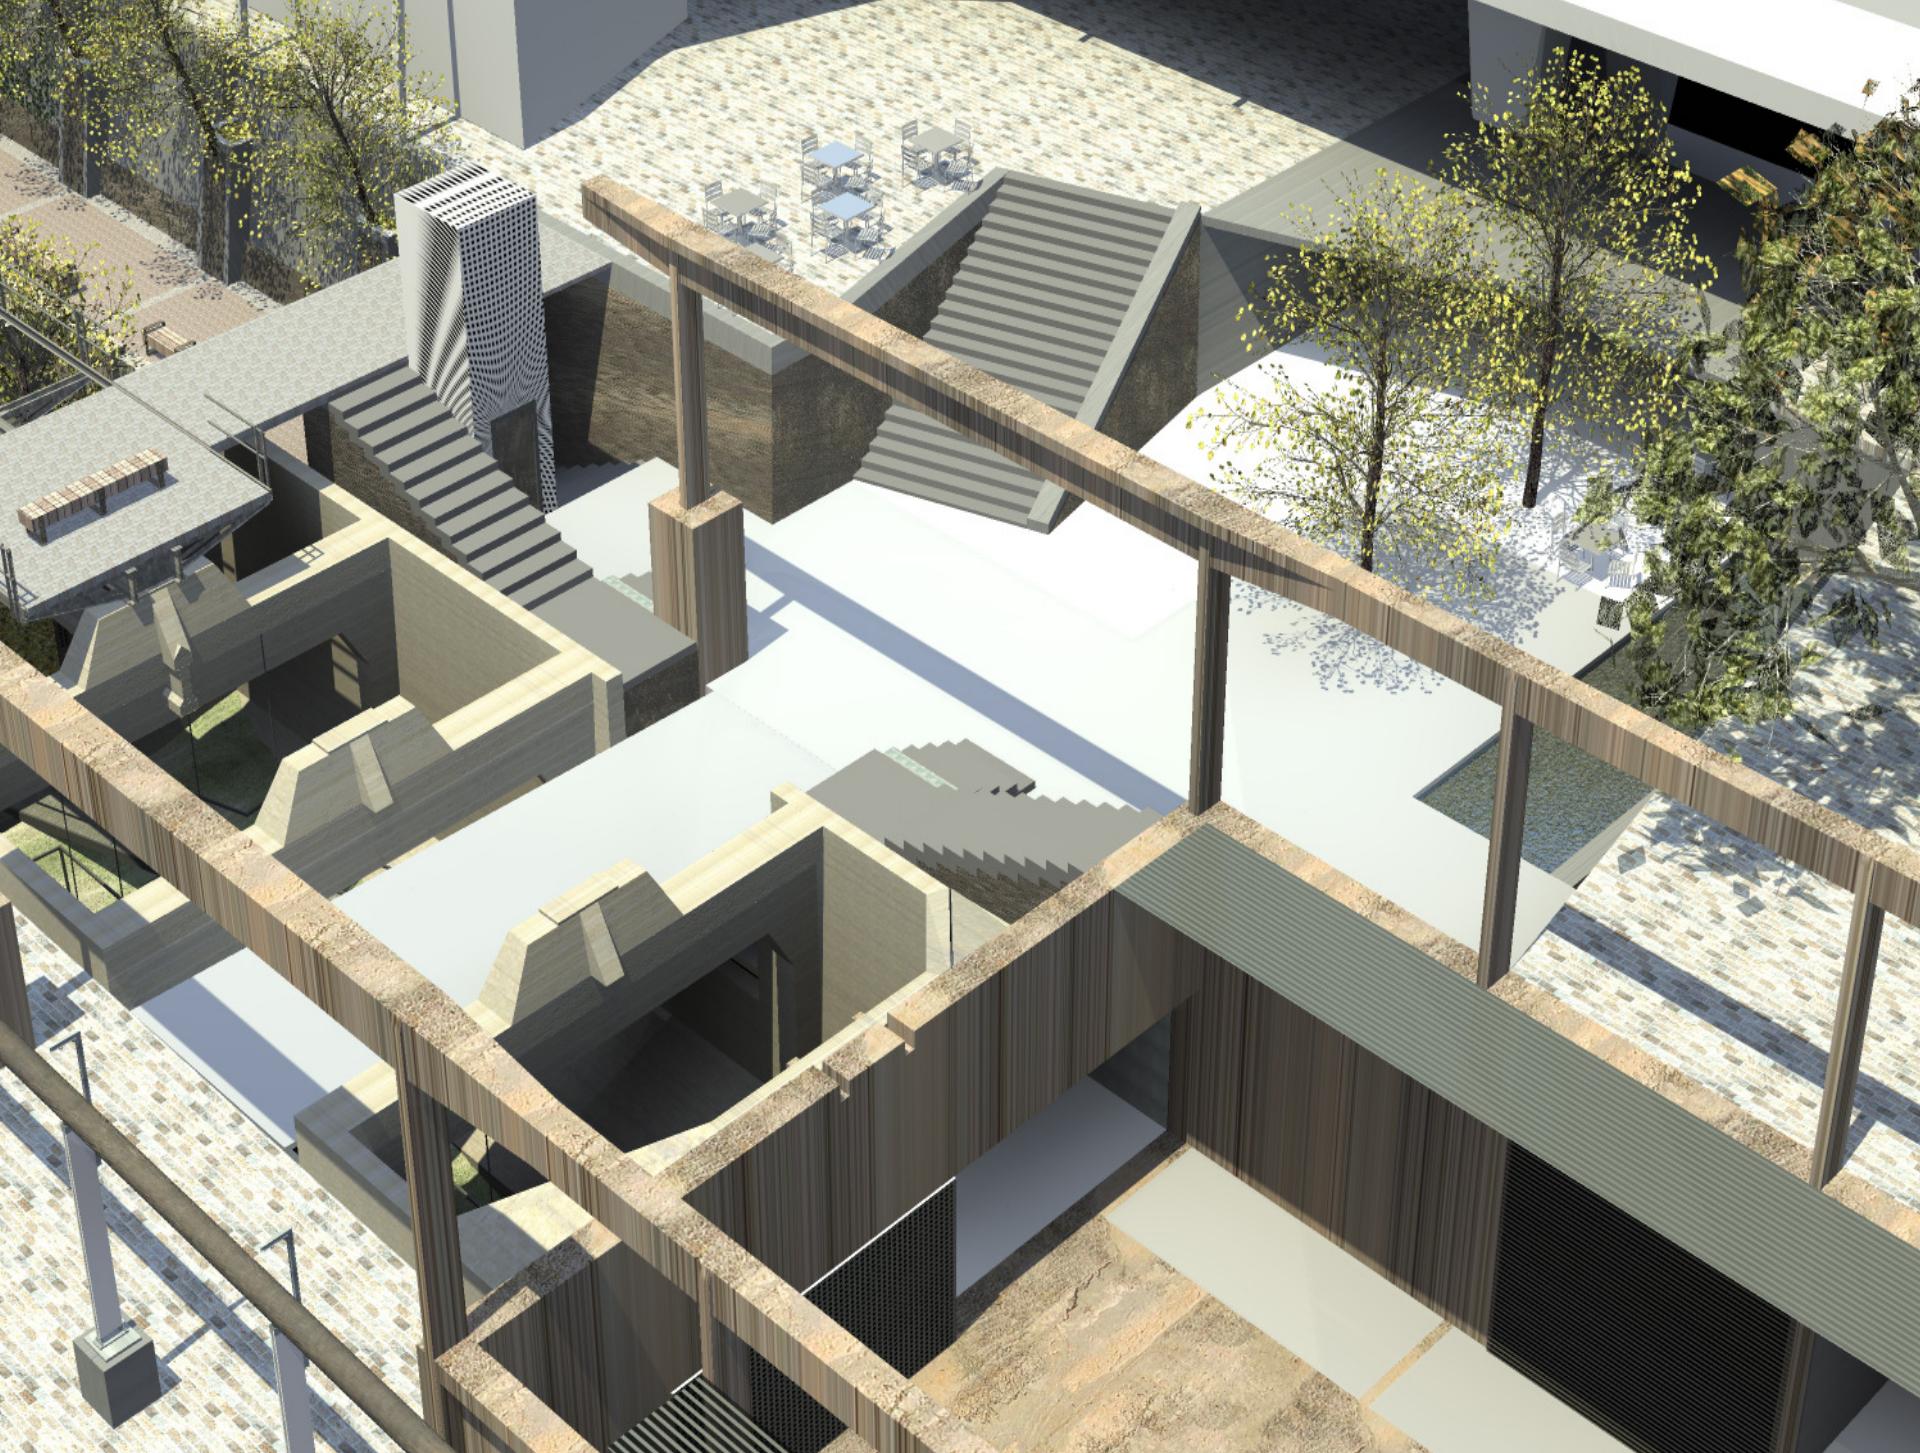


Fig.223. Rendering of aerial view of pedestrian bridge (Author 2010)

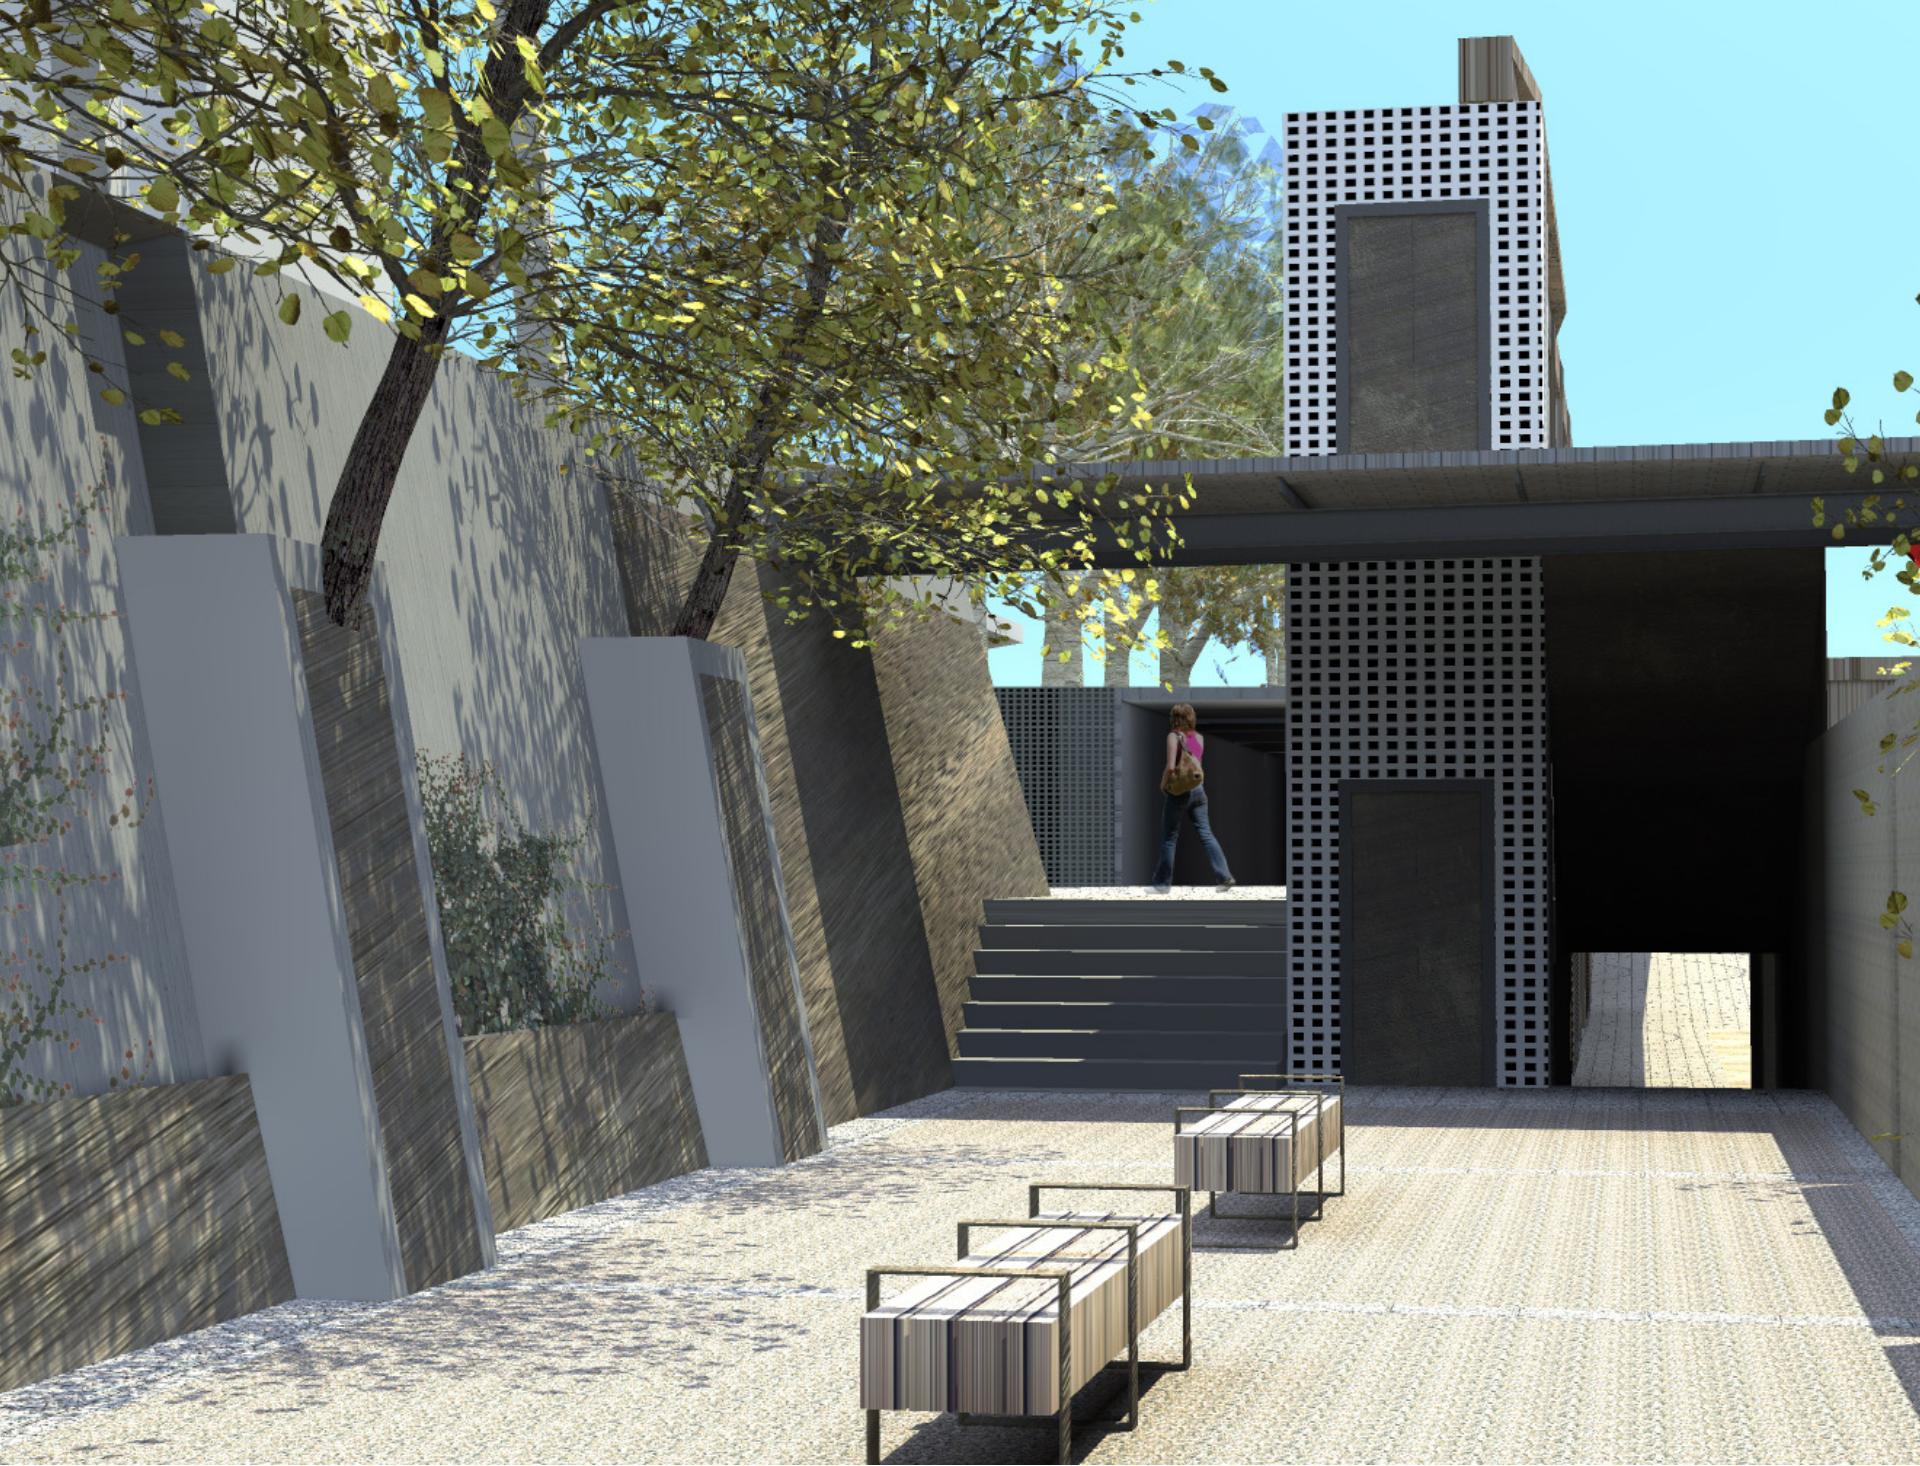

222 Fig:224. Day time rendering of lower terrace (Author 2010)

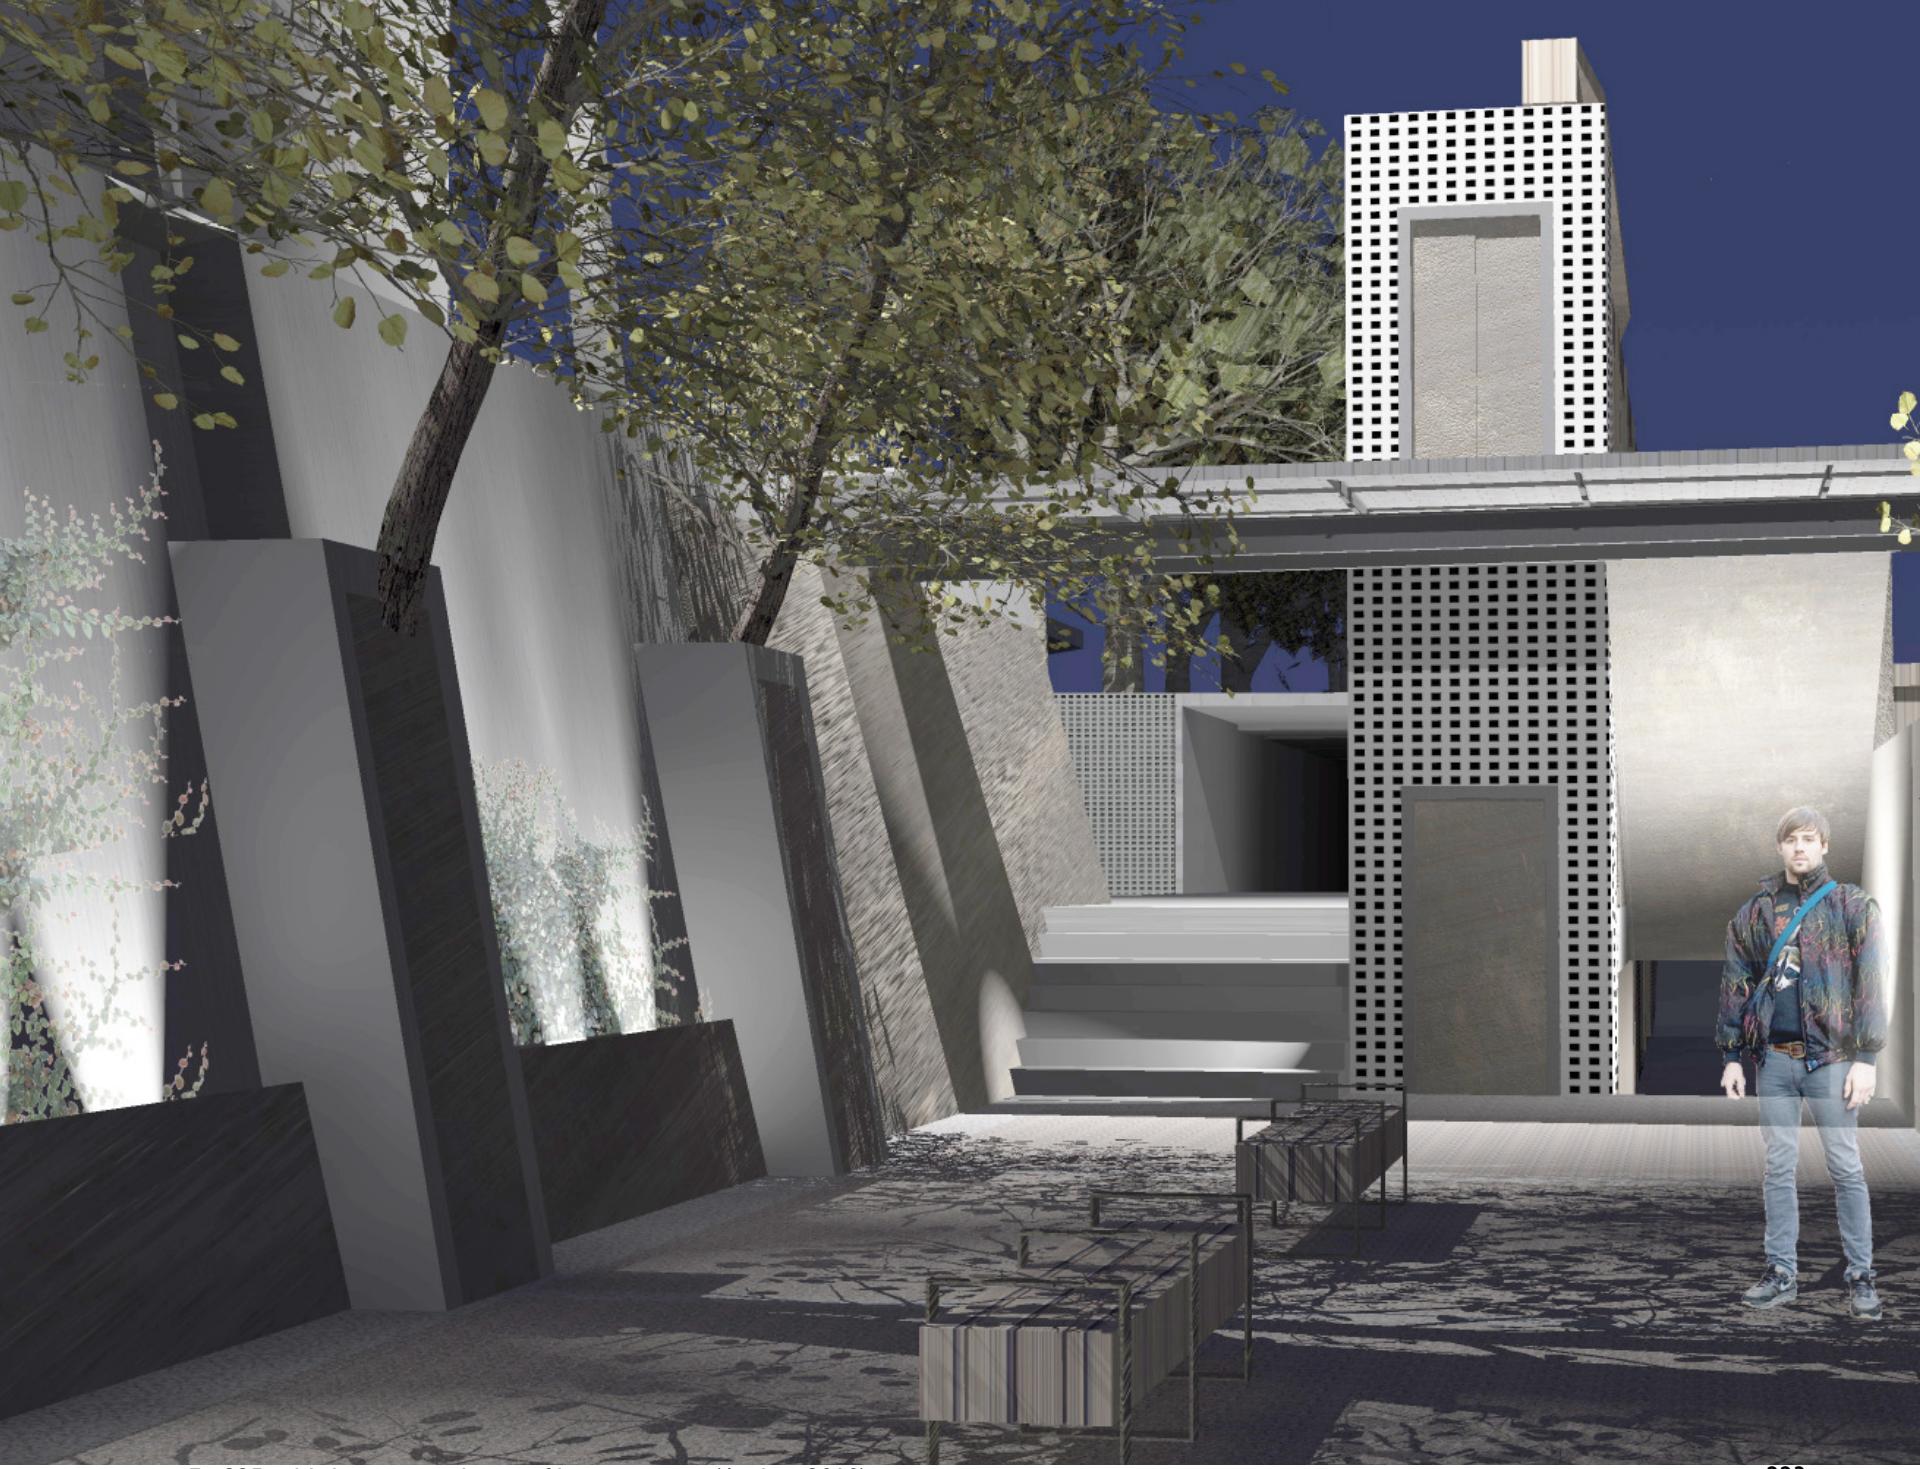


Fig 225. Night time rendering of lower terrace (Author 2010)



224 Fig:226. Rendering of Bunker A (Author 2010)

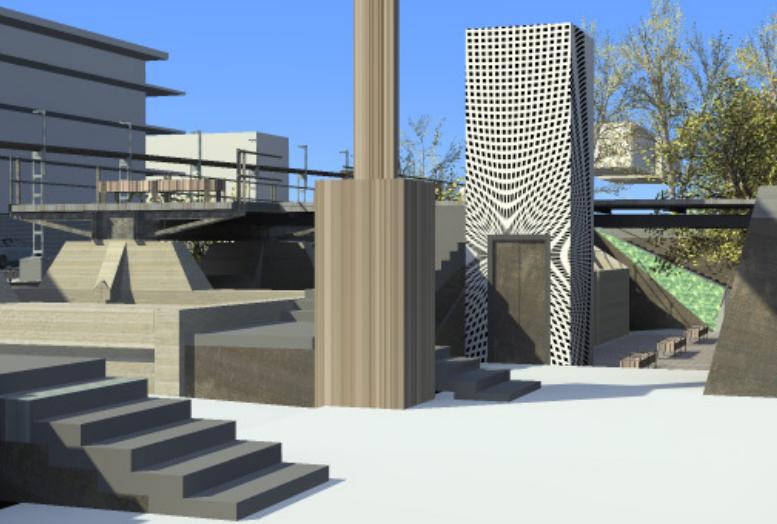


Fig:227. View of elevator shaft and viewing platform (Author 2010)



Fig:228. View of Entrance Square (Author 2010)



Fig:229. Birds eye view of intervention (Author 2010)

Final Model


Fig:230. Photo of bunker A (Author 2010)



Fig:231. Photo of pedestrian crossing to station (Author 2010)



Fig:232. Birds eye view of intervention (Author 2010)

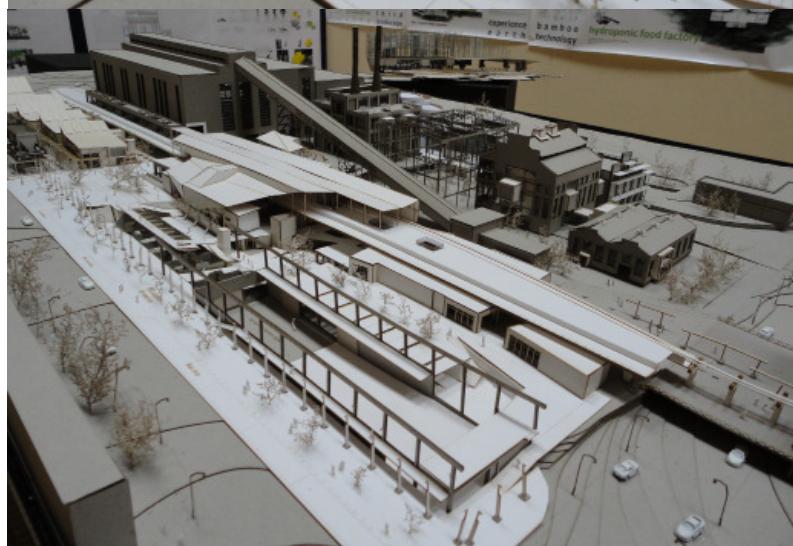

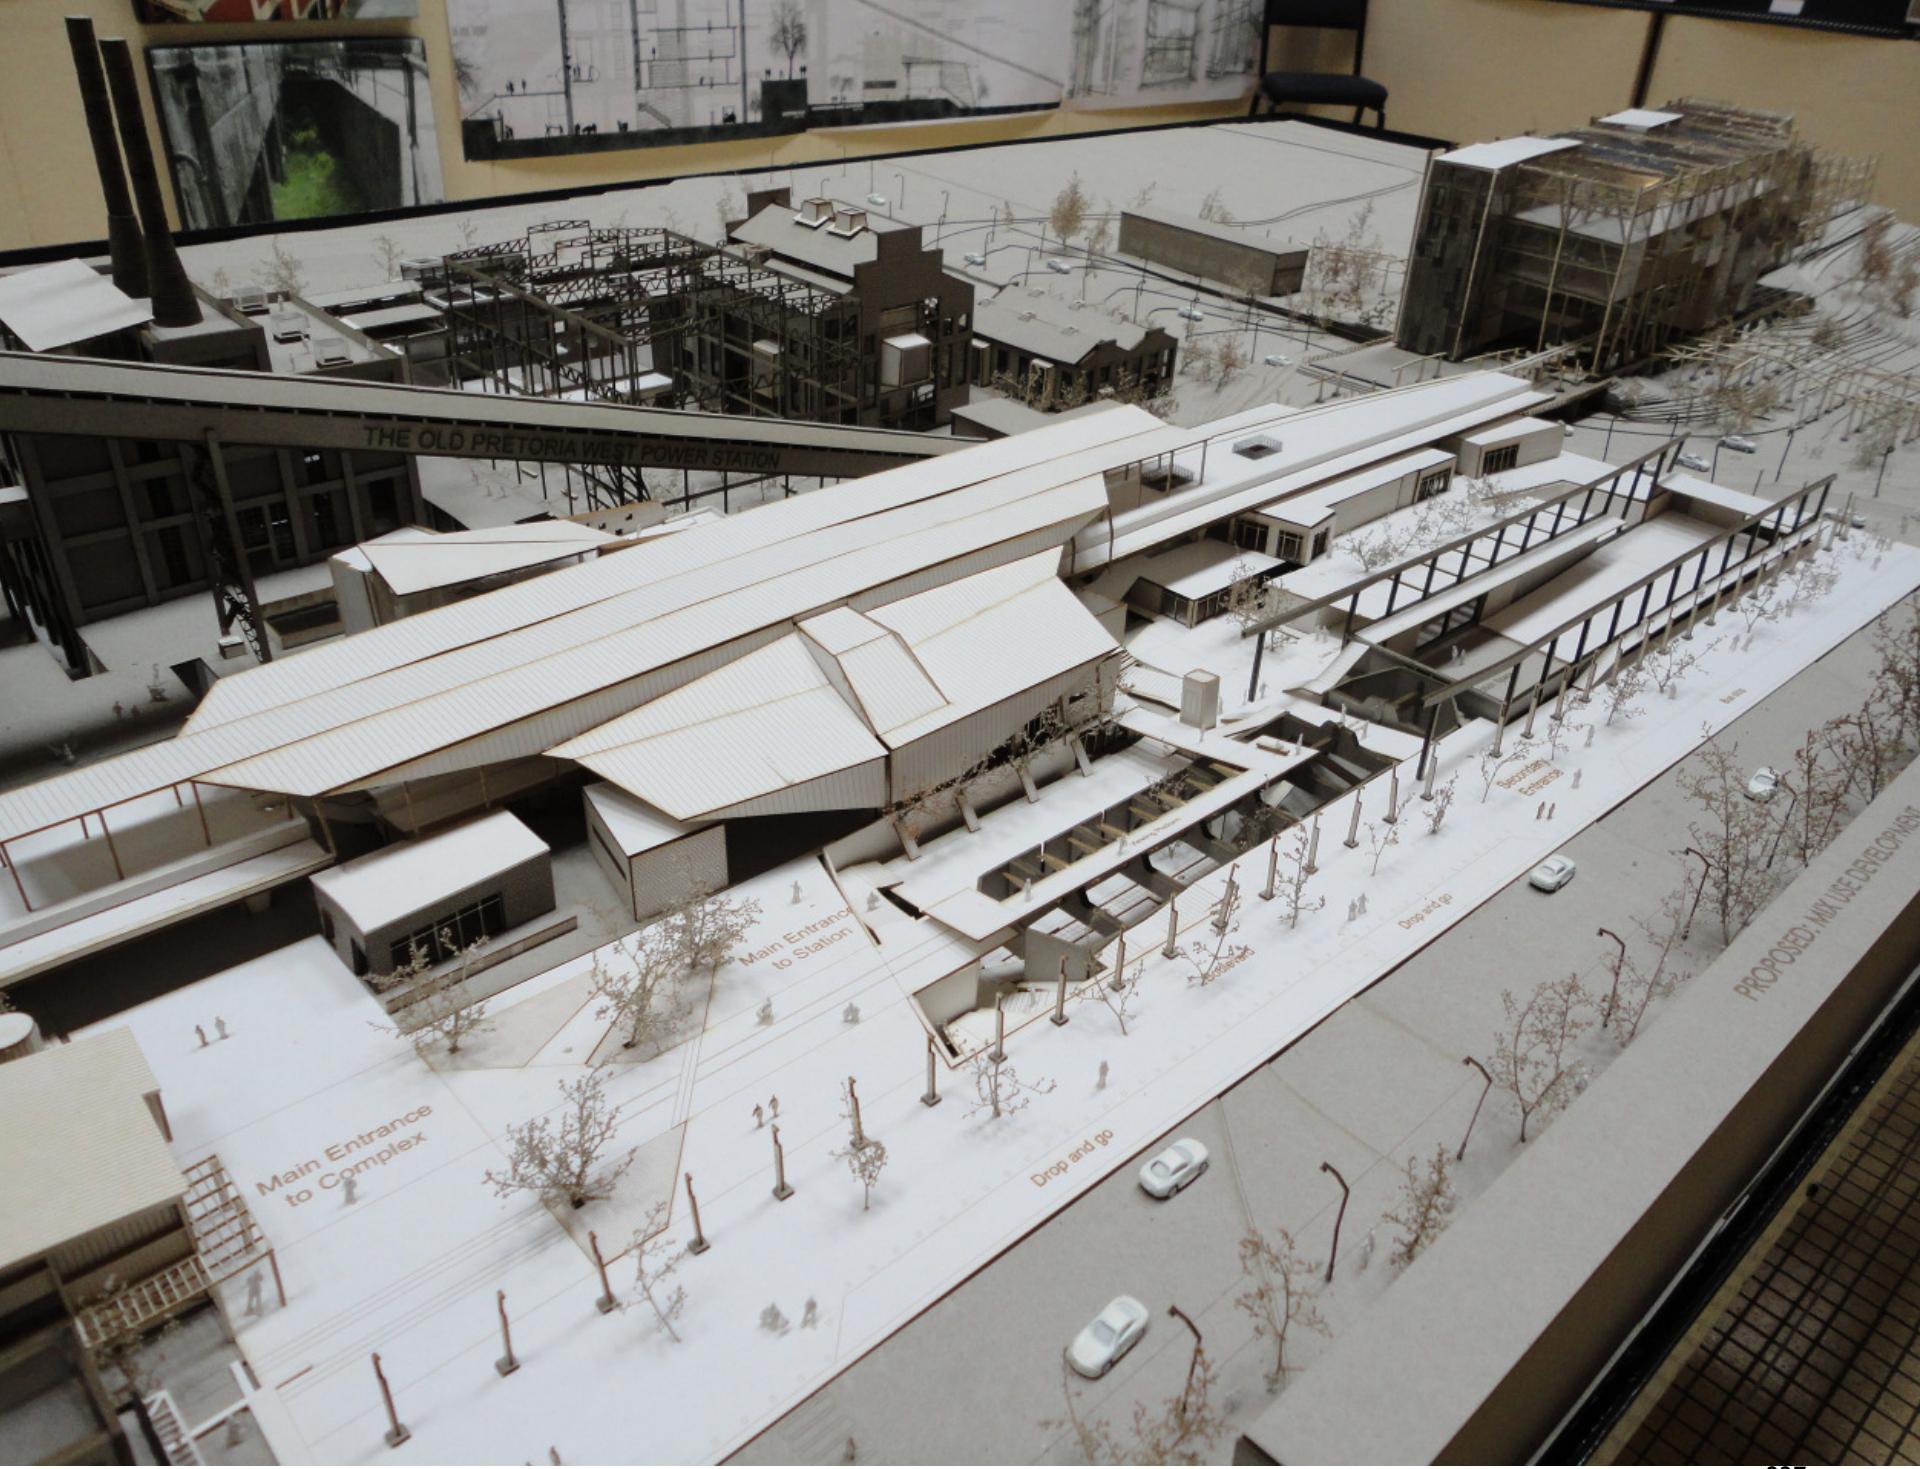


Fig:233. Birds eye view of intervention (Author 2010)