



Figure 12.56 Northern Elevation

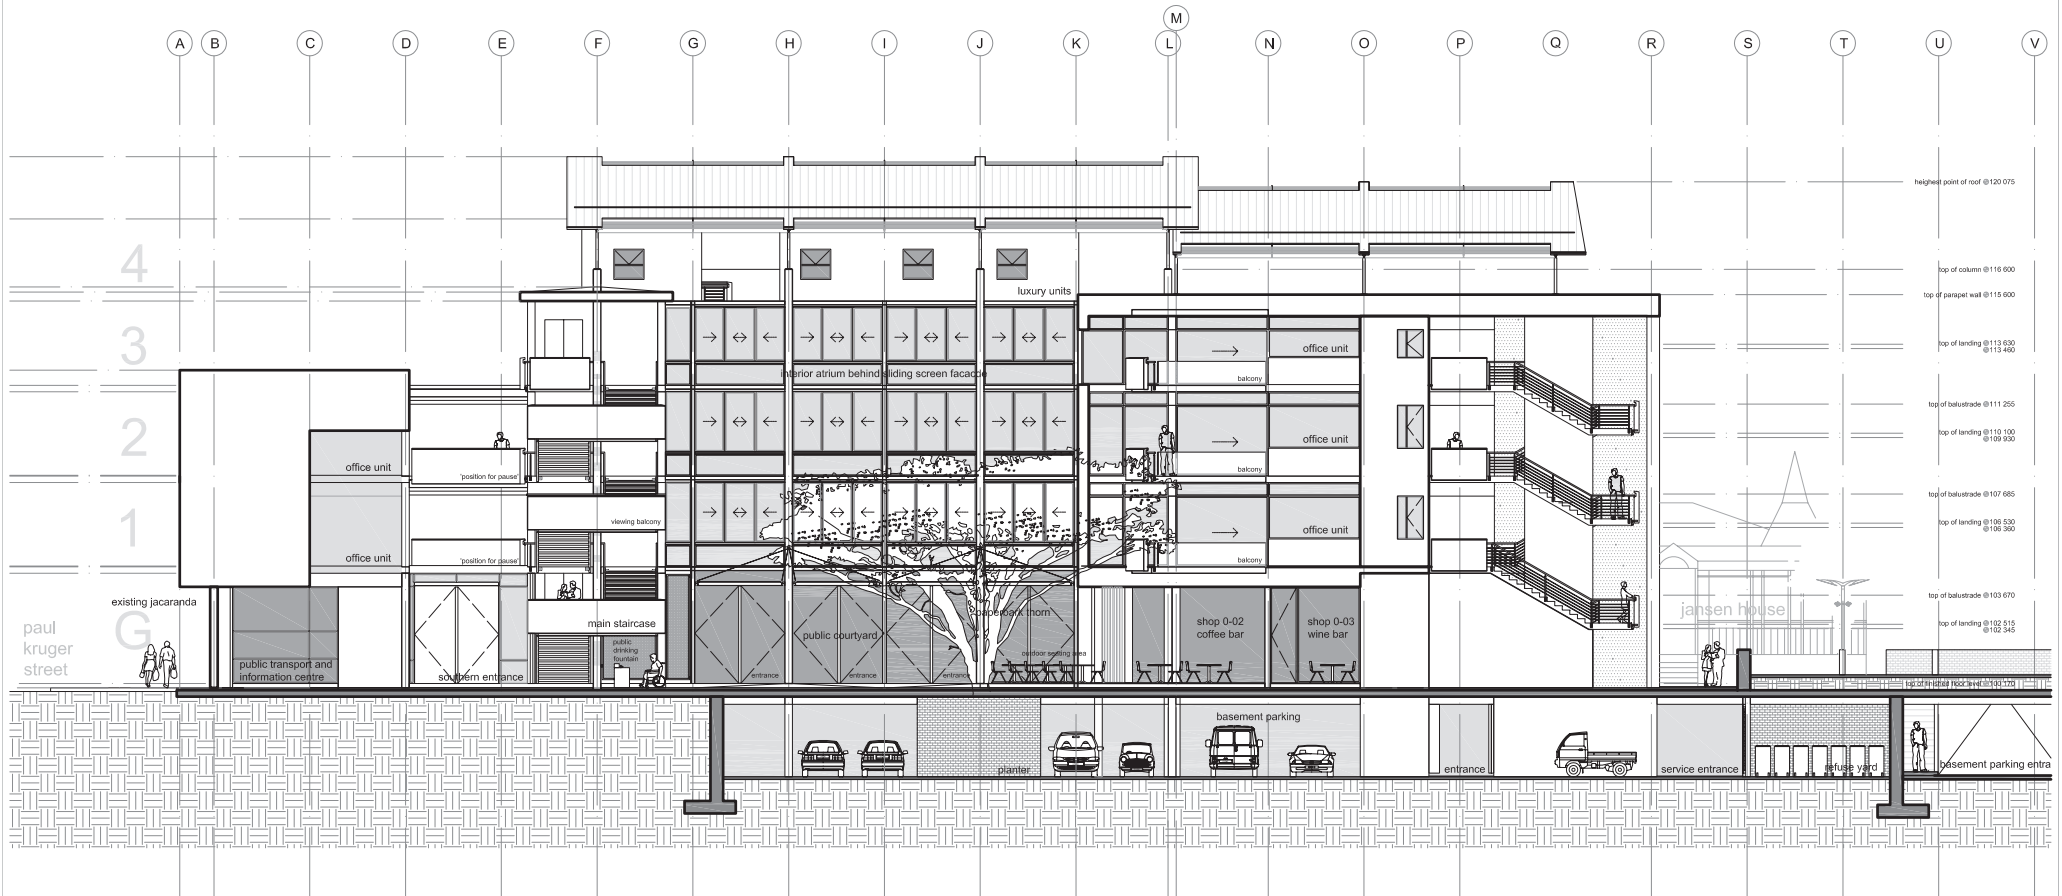


southern elevation
scale 1:300

Figure 12.57 Southern Elevation

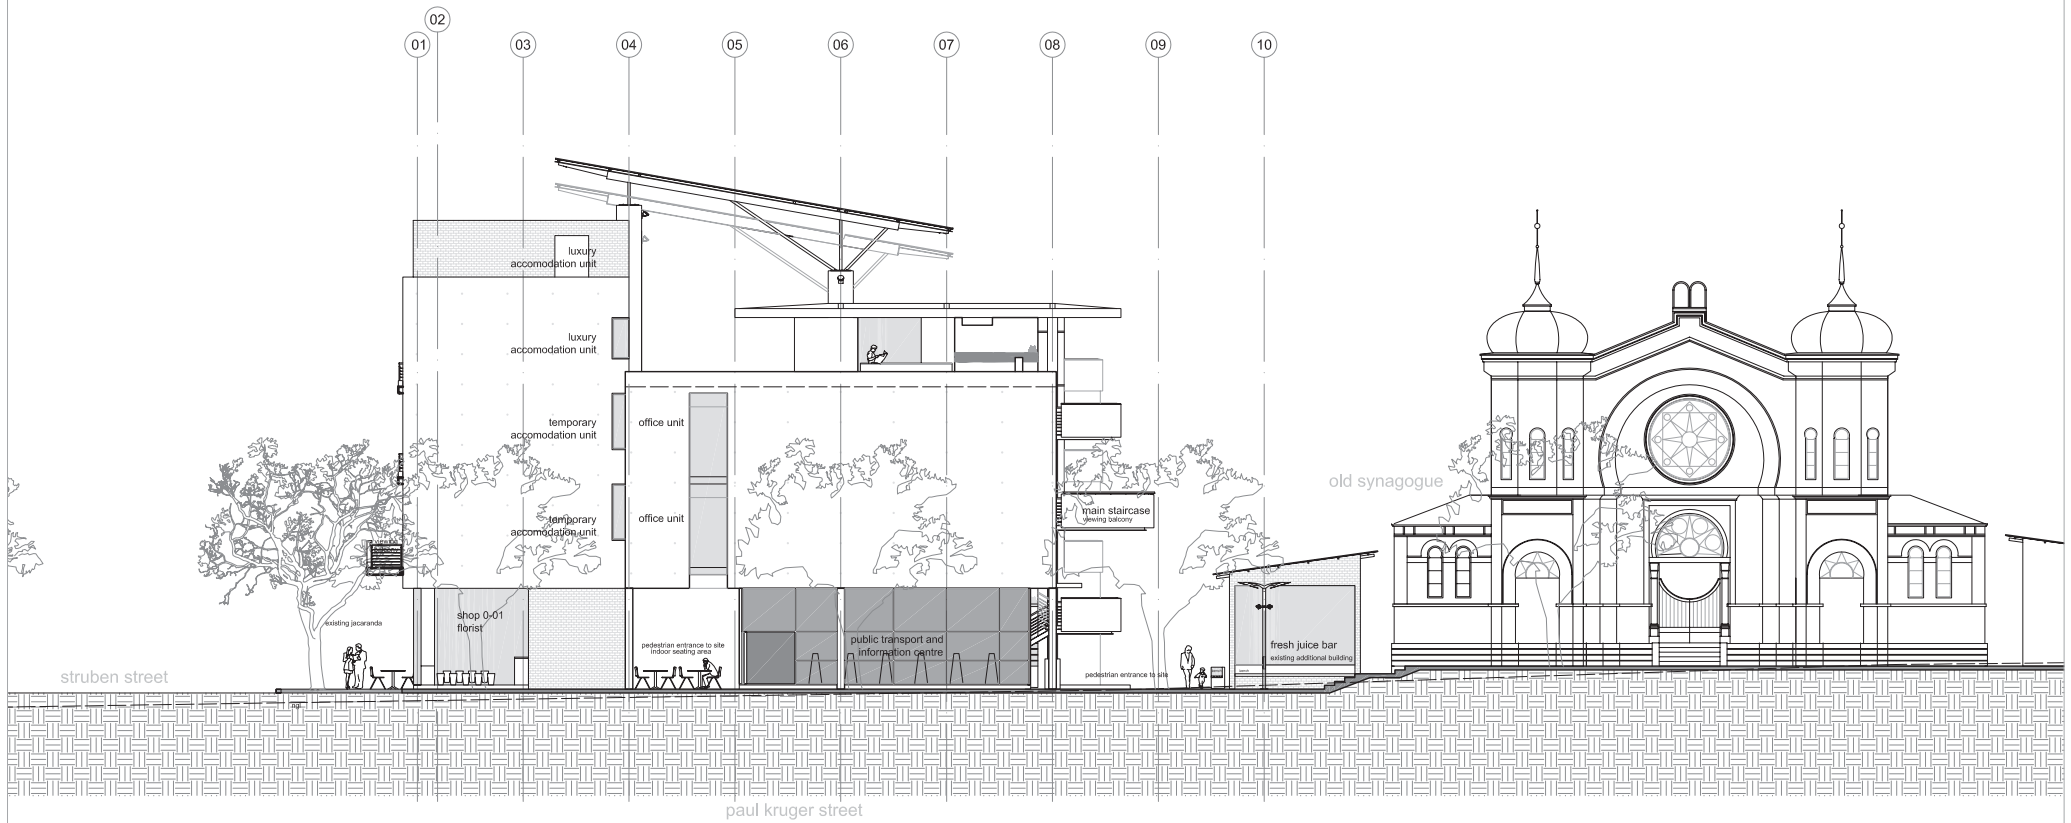

western elevation
scale 1:300



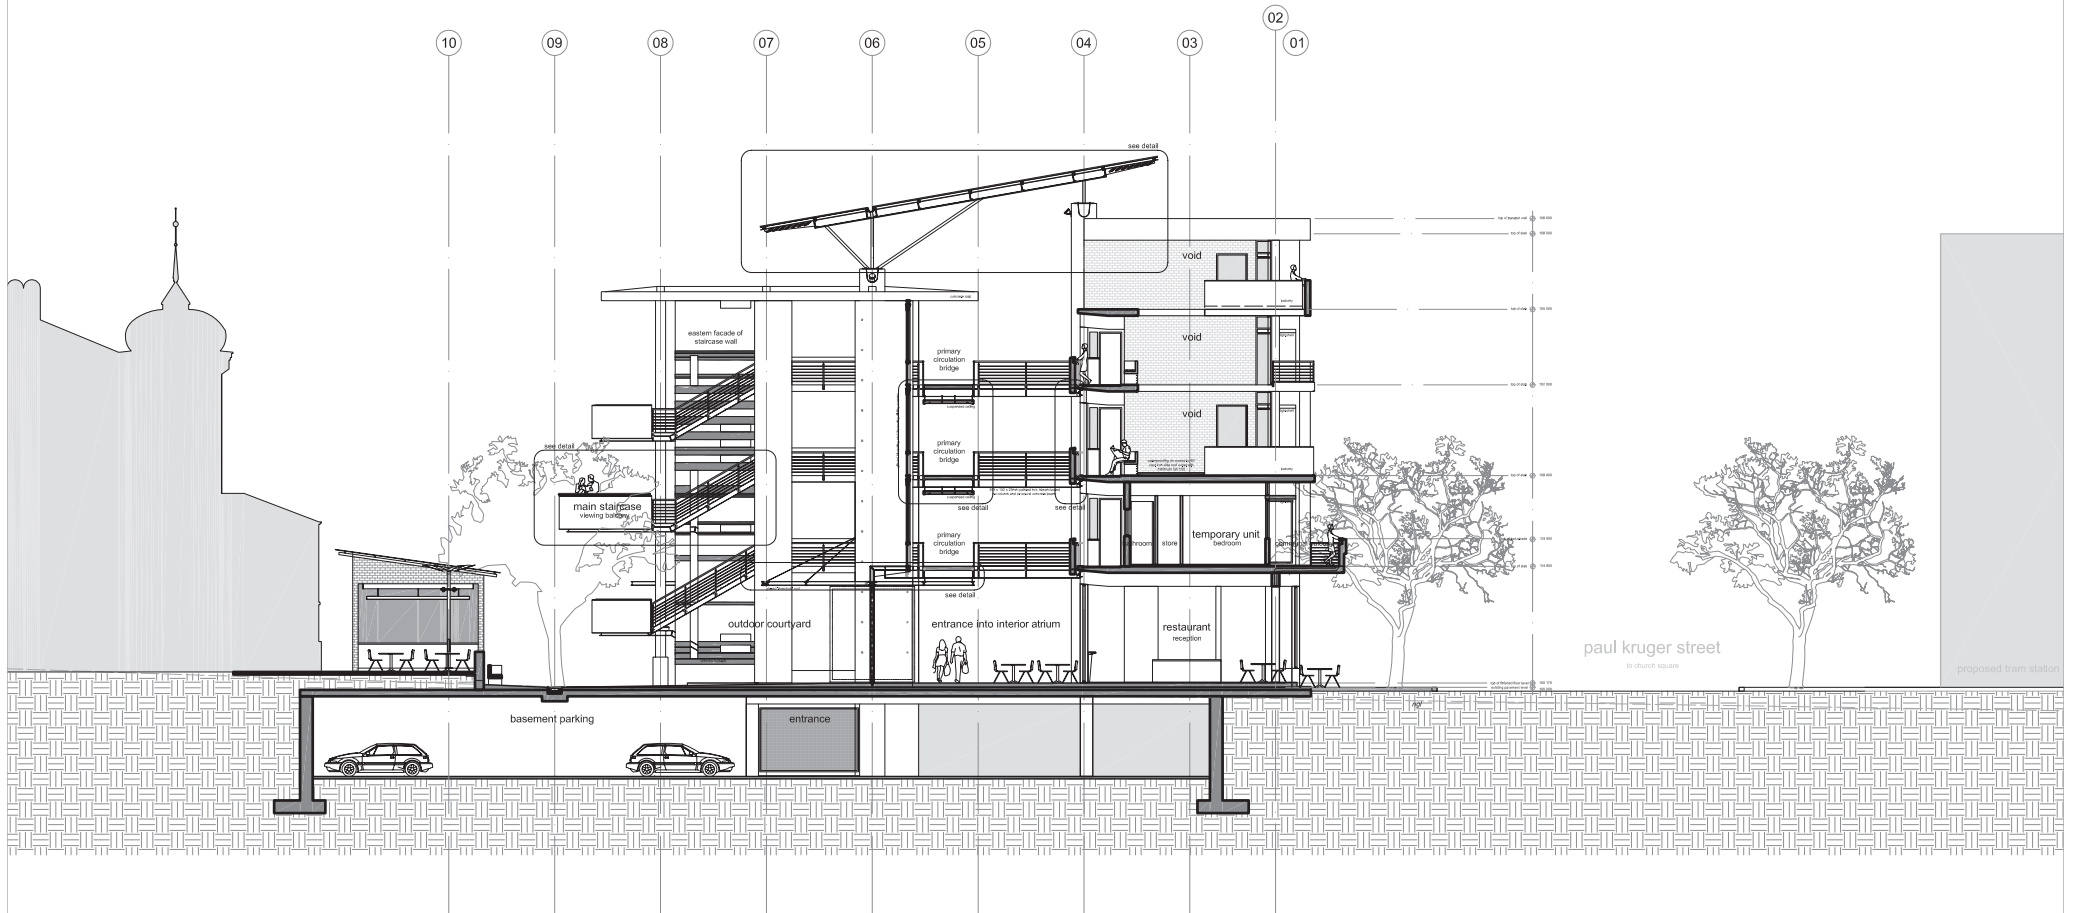

section aa
scale 1:300

Figure 12.59 Section

