



SITE LAYOUT SCALE 1:250




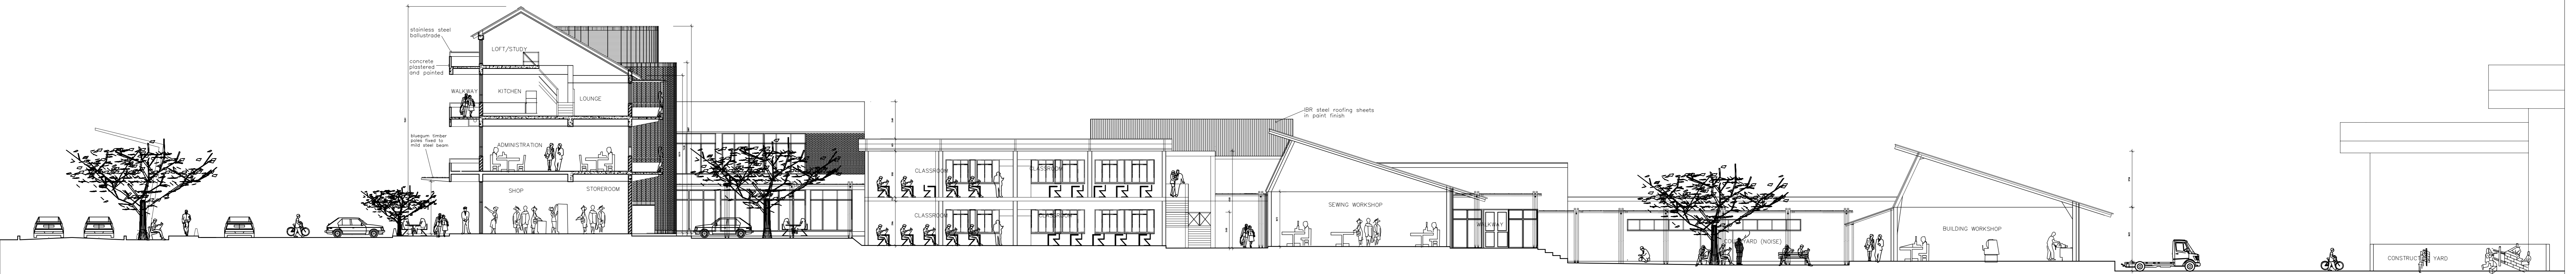




NORTH - SOUTH SECTION (A - A) THROUGH OFFICES AND APARTMENTS SCALE 1:200

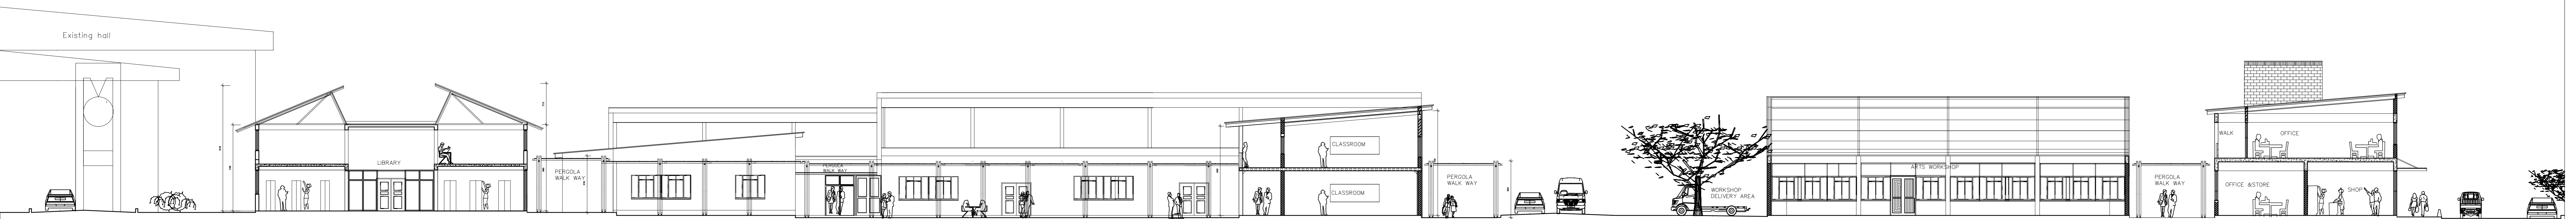


WEST-EAST SITE SECTION (D - D) THROUGH CLASSROOMS AND LIBRARY SCALE 1:200

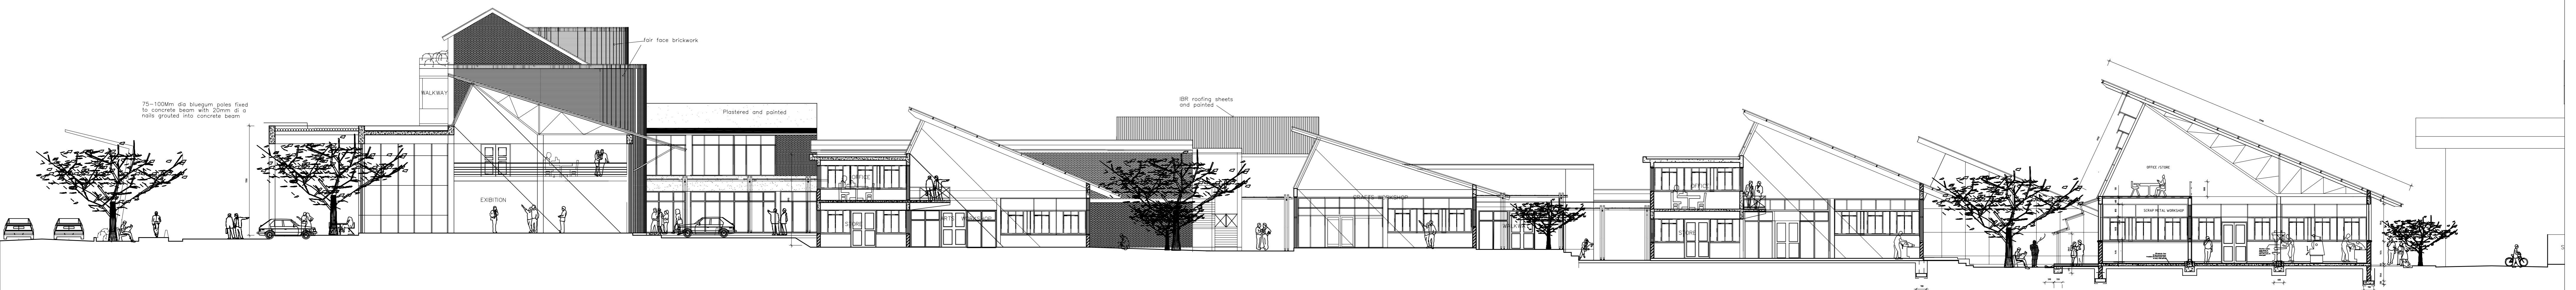


NORTH - SOUTH SECTION (B - B) THROUGH EXHIBITION AND WORKSHOPS SHOWING THE SOUTH LIGHT INTO THE MIDDLE OF WORKSHOPS. SCALE 1:200

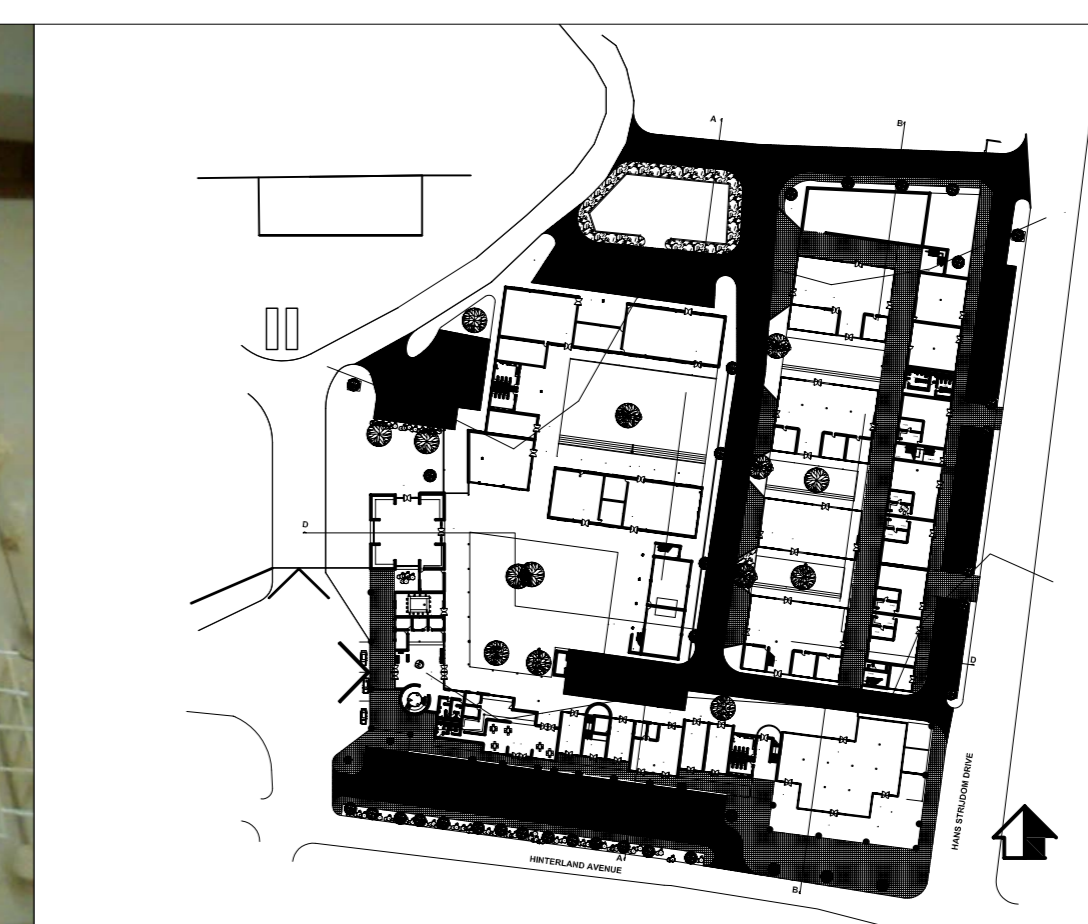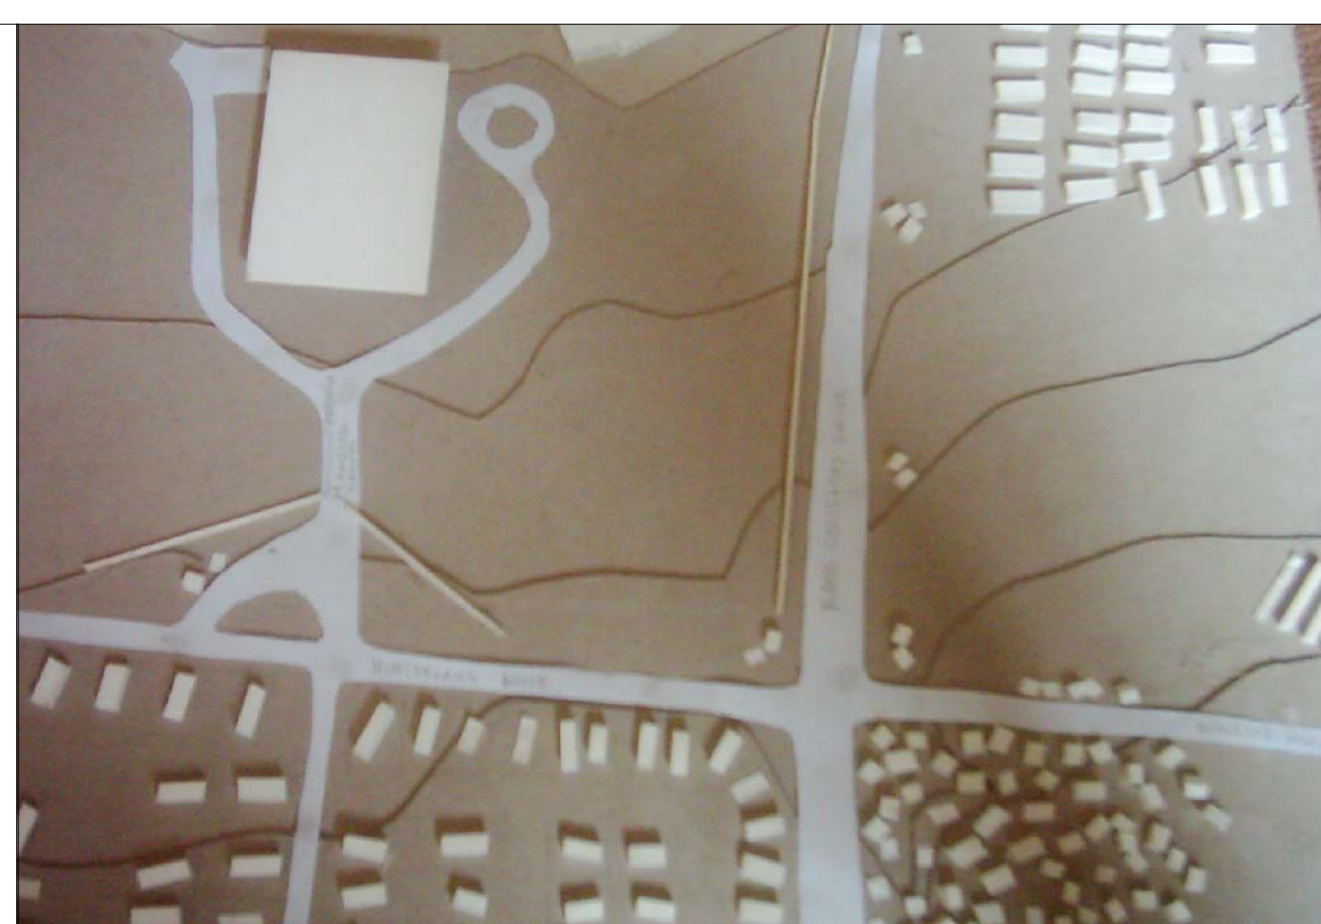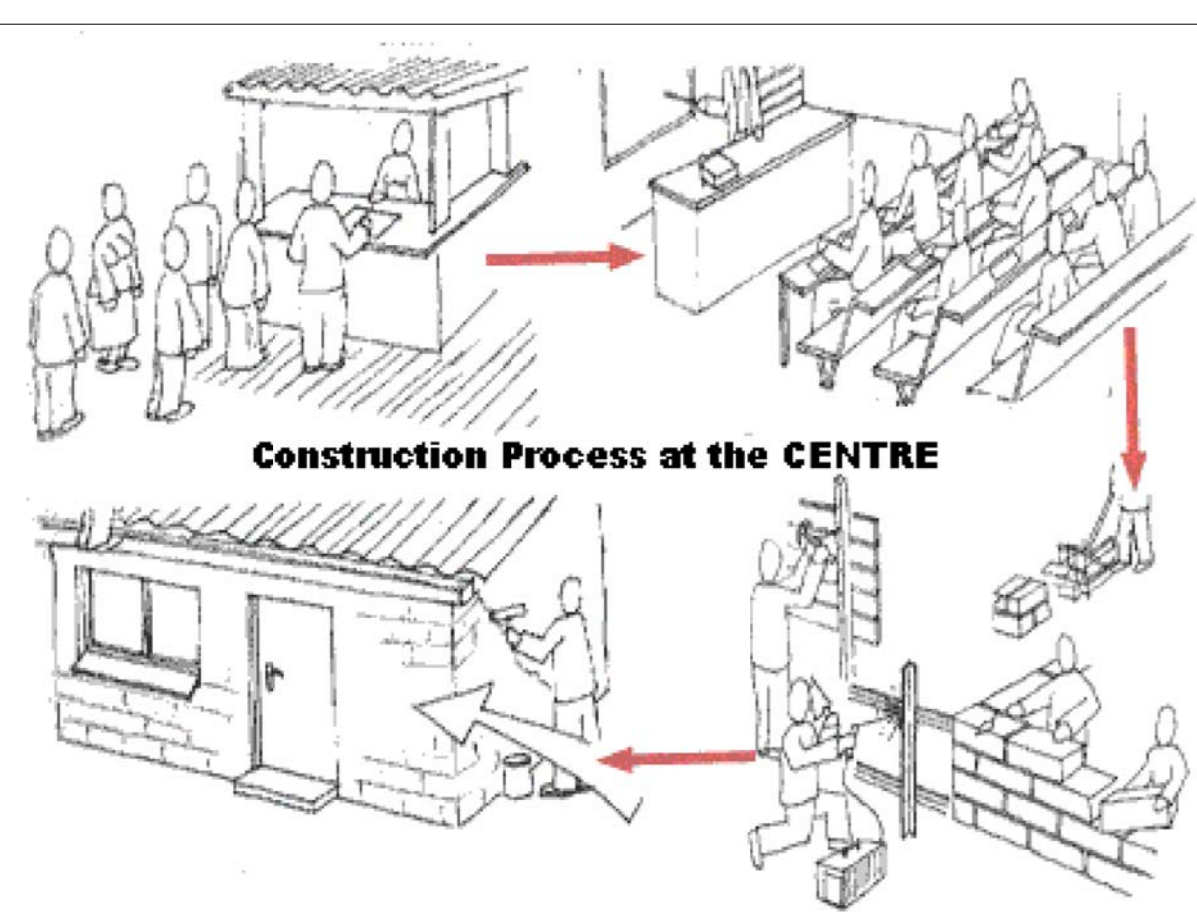


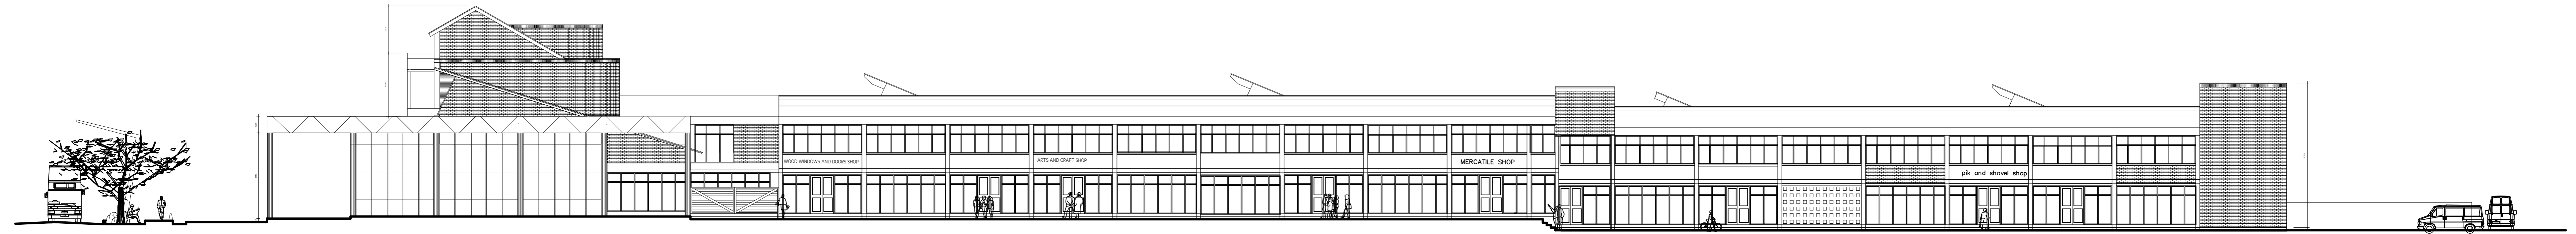

ELEVATION ALONG HANS STRIJDOM DRIVE 1:200

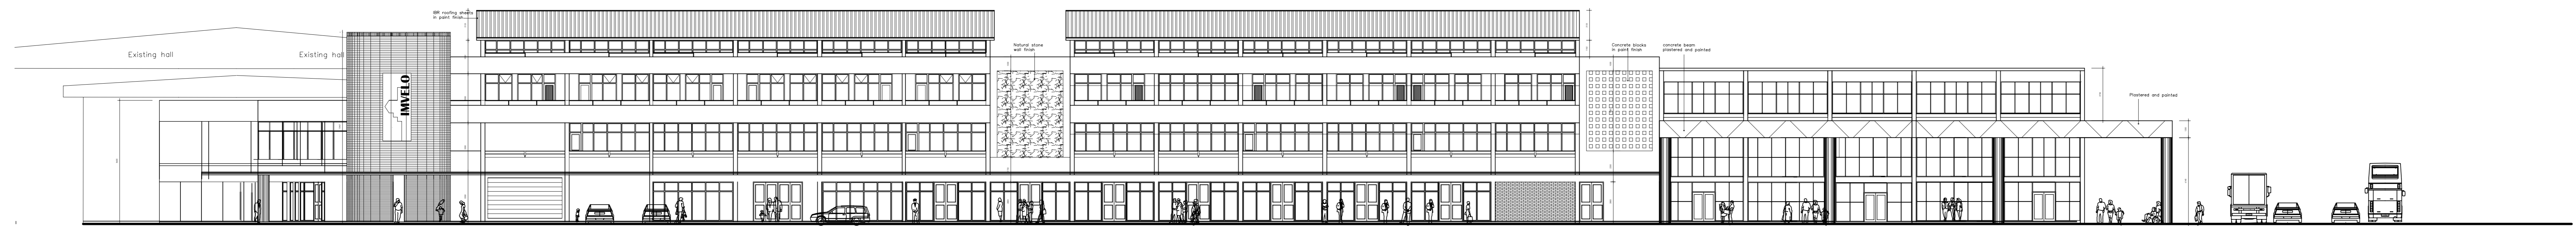

ELEVATION ALONG HINTERLAND DRIVE 1:200

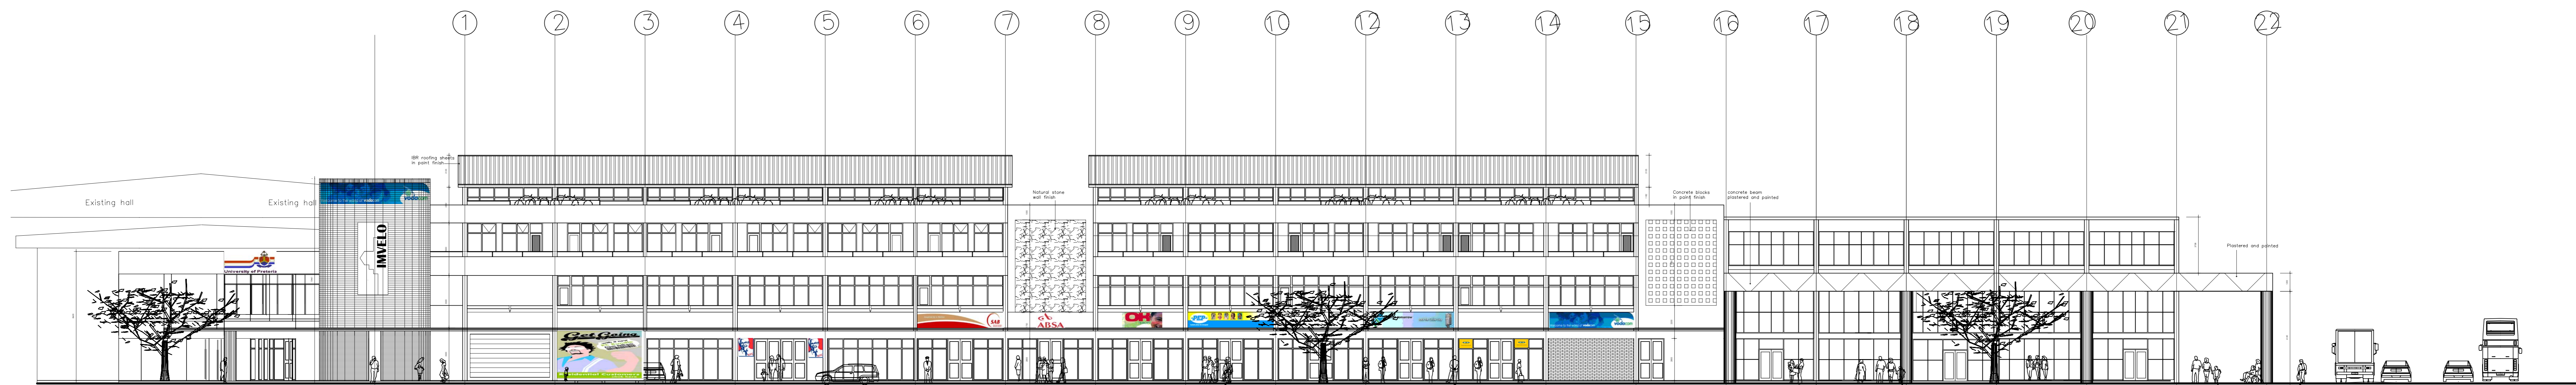

ELEVATION ALONG HINTERLAND DRIVE 1:150

PRECEDENTS



RED LOCATION MUSEUM

Architect: Noero Wolff
Ref.: SA Architecture,
May/June 2006

Inspired by :

Natural way of lighting large space
catching south light from the top
exposed concrete frame structure



JUBILEE HOUSING

Architect: Osman and Munching
Ref.: SA Architecture,
Nov/Dec 2005

Inspired by

concrete frame structure
urban in fill
mixed use- shops, housing and offices

LOCAL ARCHITECTURE
INFORMAL HOUSING

Photo by author

Inspired by

re- use of materials
mono pitched roof

