


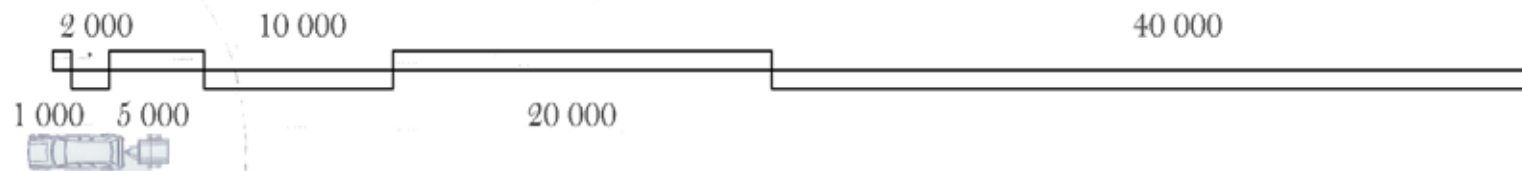














G ROAD





GROUND FLOOR PLAN 16h00







-  PRIMARY PRODUCTION AND MATERIAL STORES
-  PACKAGING AND WRAPPING
-  STORE AREA AND DISPATCH
-  ART EXHIBITION AND CONCEPT SHOP
-  MAIN RECEPTION AND OFFICE WAITING AREA
-  SEMI-PUBLIC SPACE
-  PUBLIC SPACE
-  SEMI-PRIVATE SPACE
-  PRIVATE SPACE
-  MAIN MOVEMENT - WORKERS
-  MAIN VEHICULAR MOVEMENT - DELIVERIES, EMPLOYEES, RECEIVING
-  EMPLOYEE PARKING
-  VISITOR PARKING

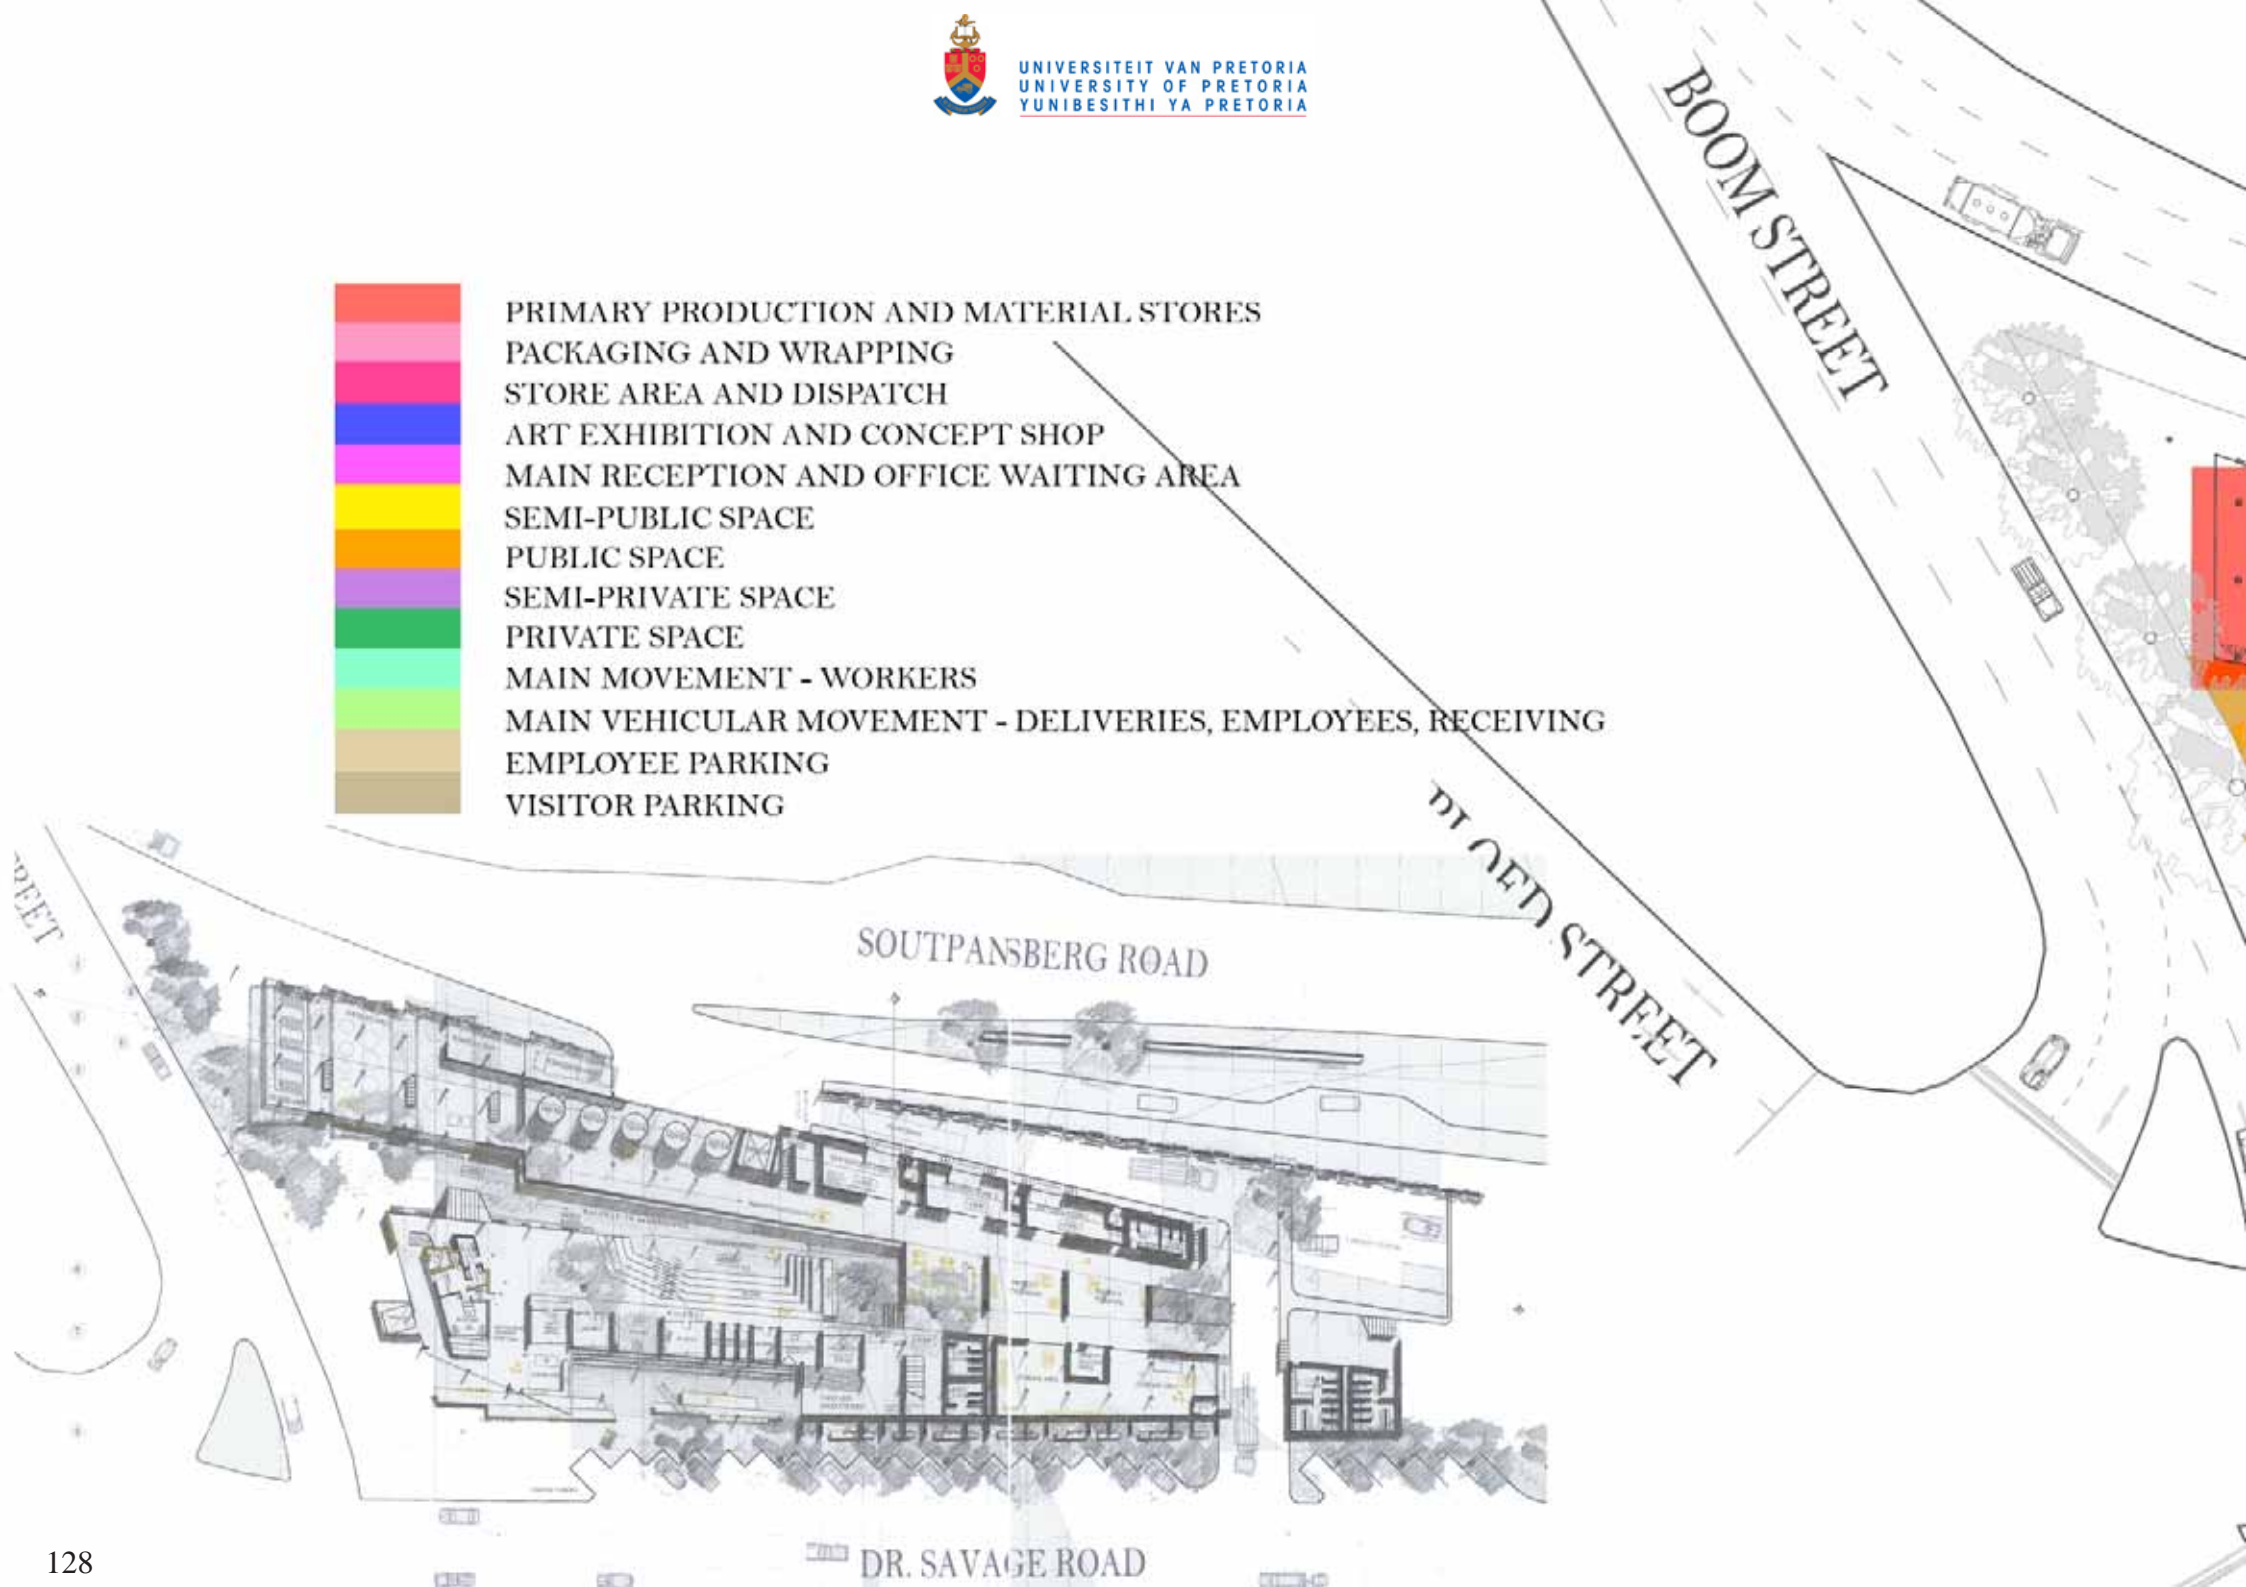

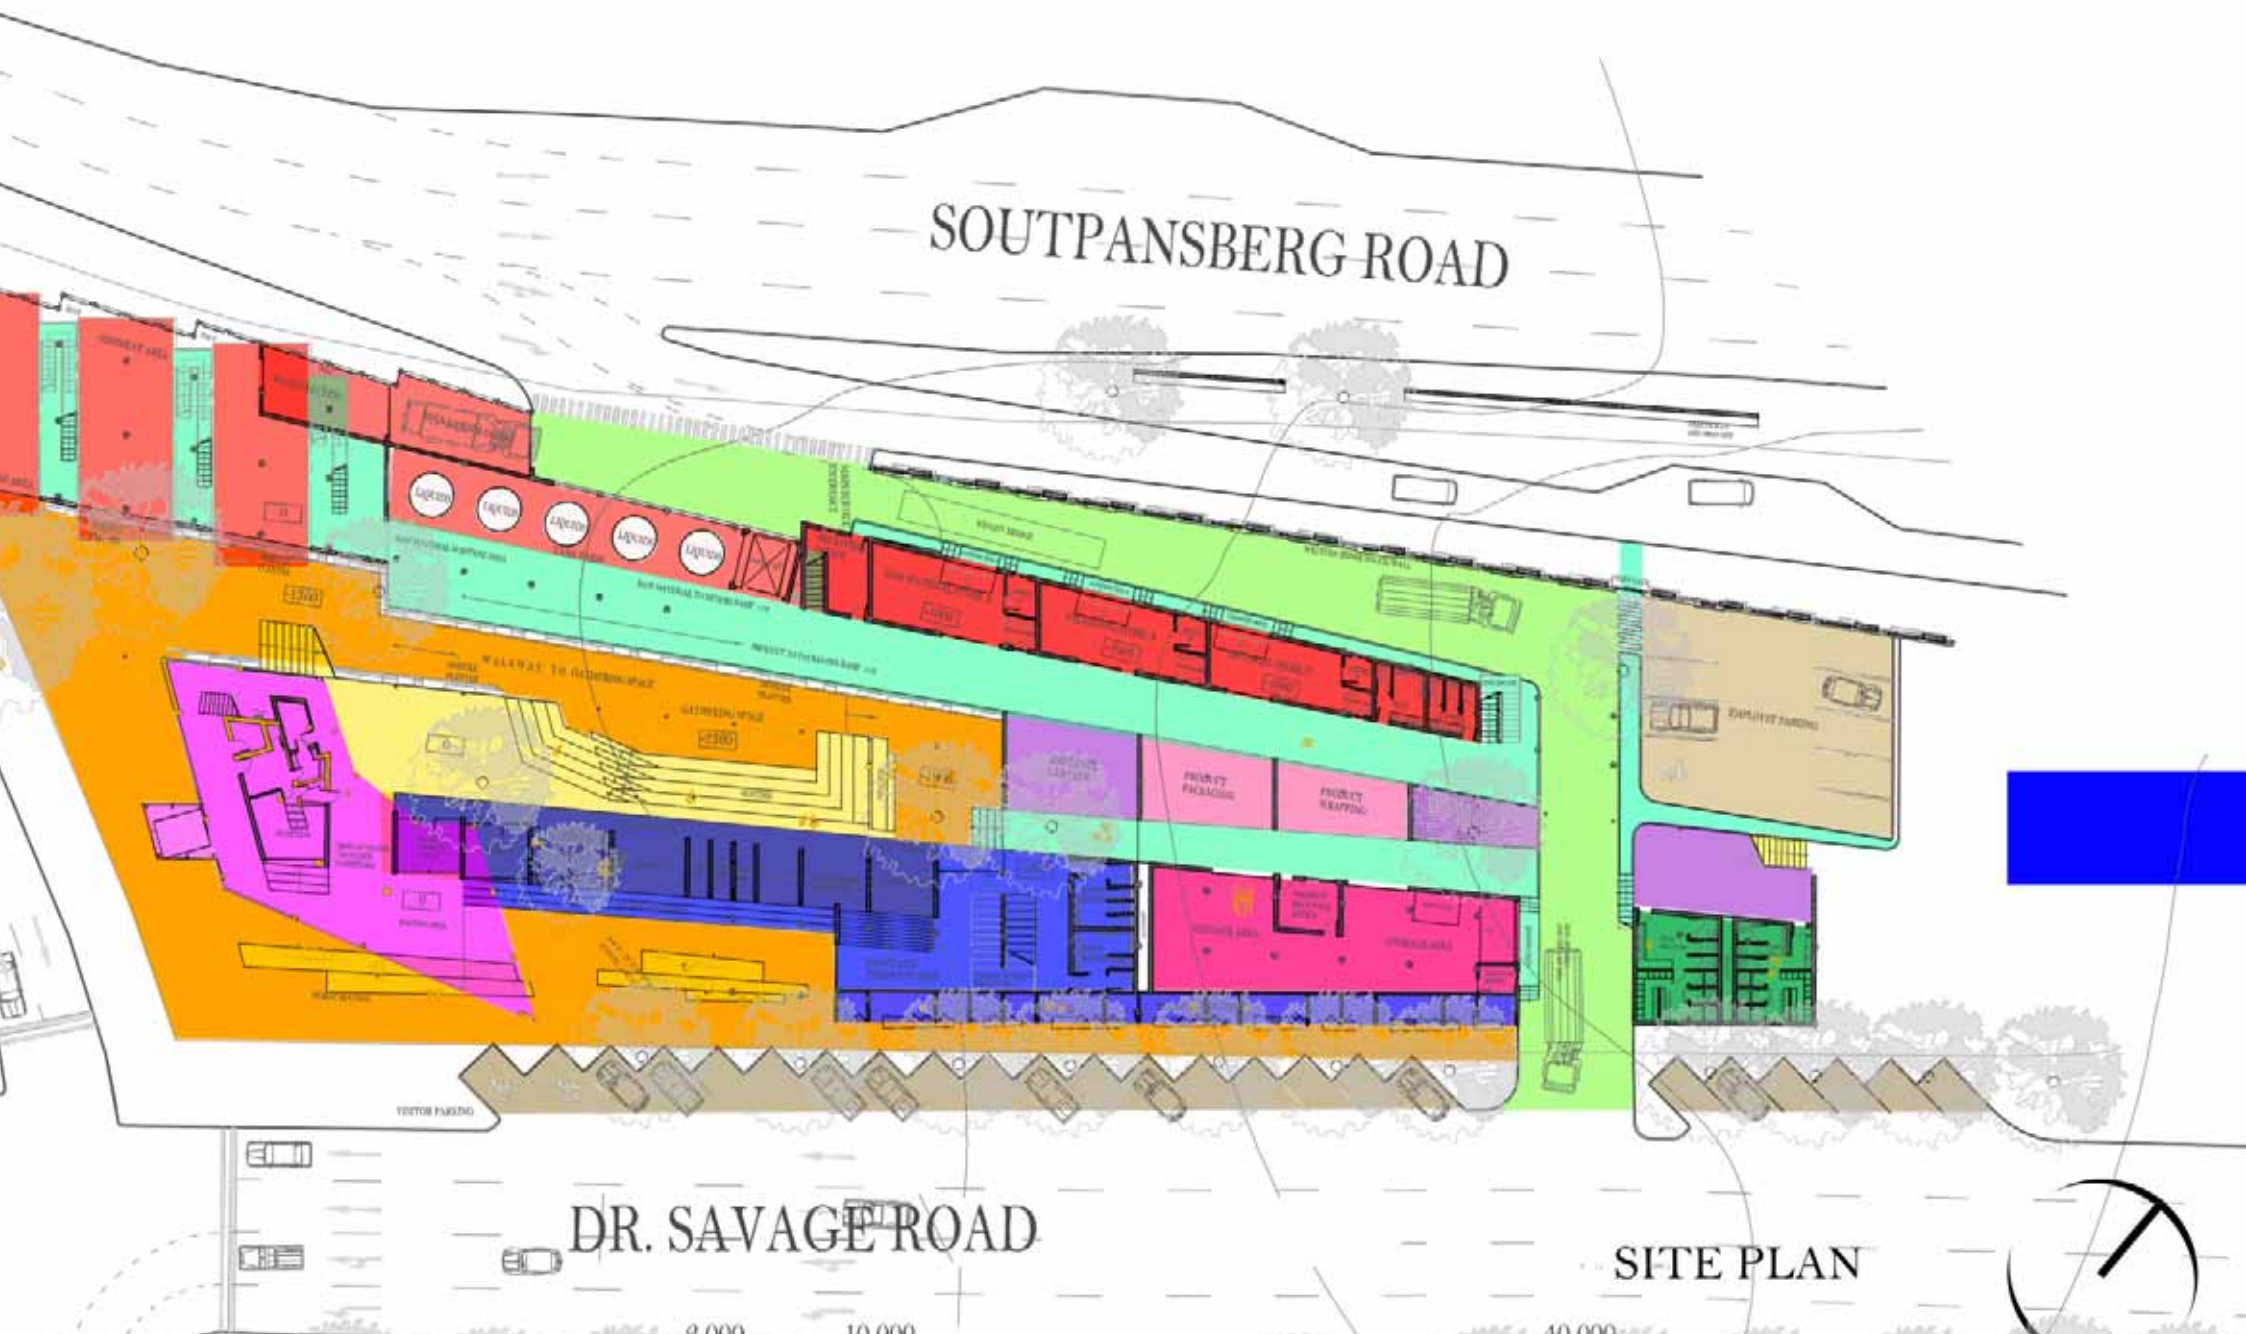

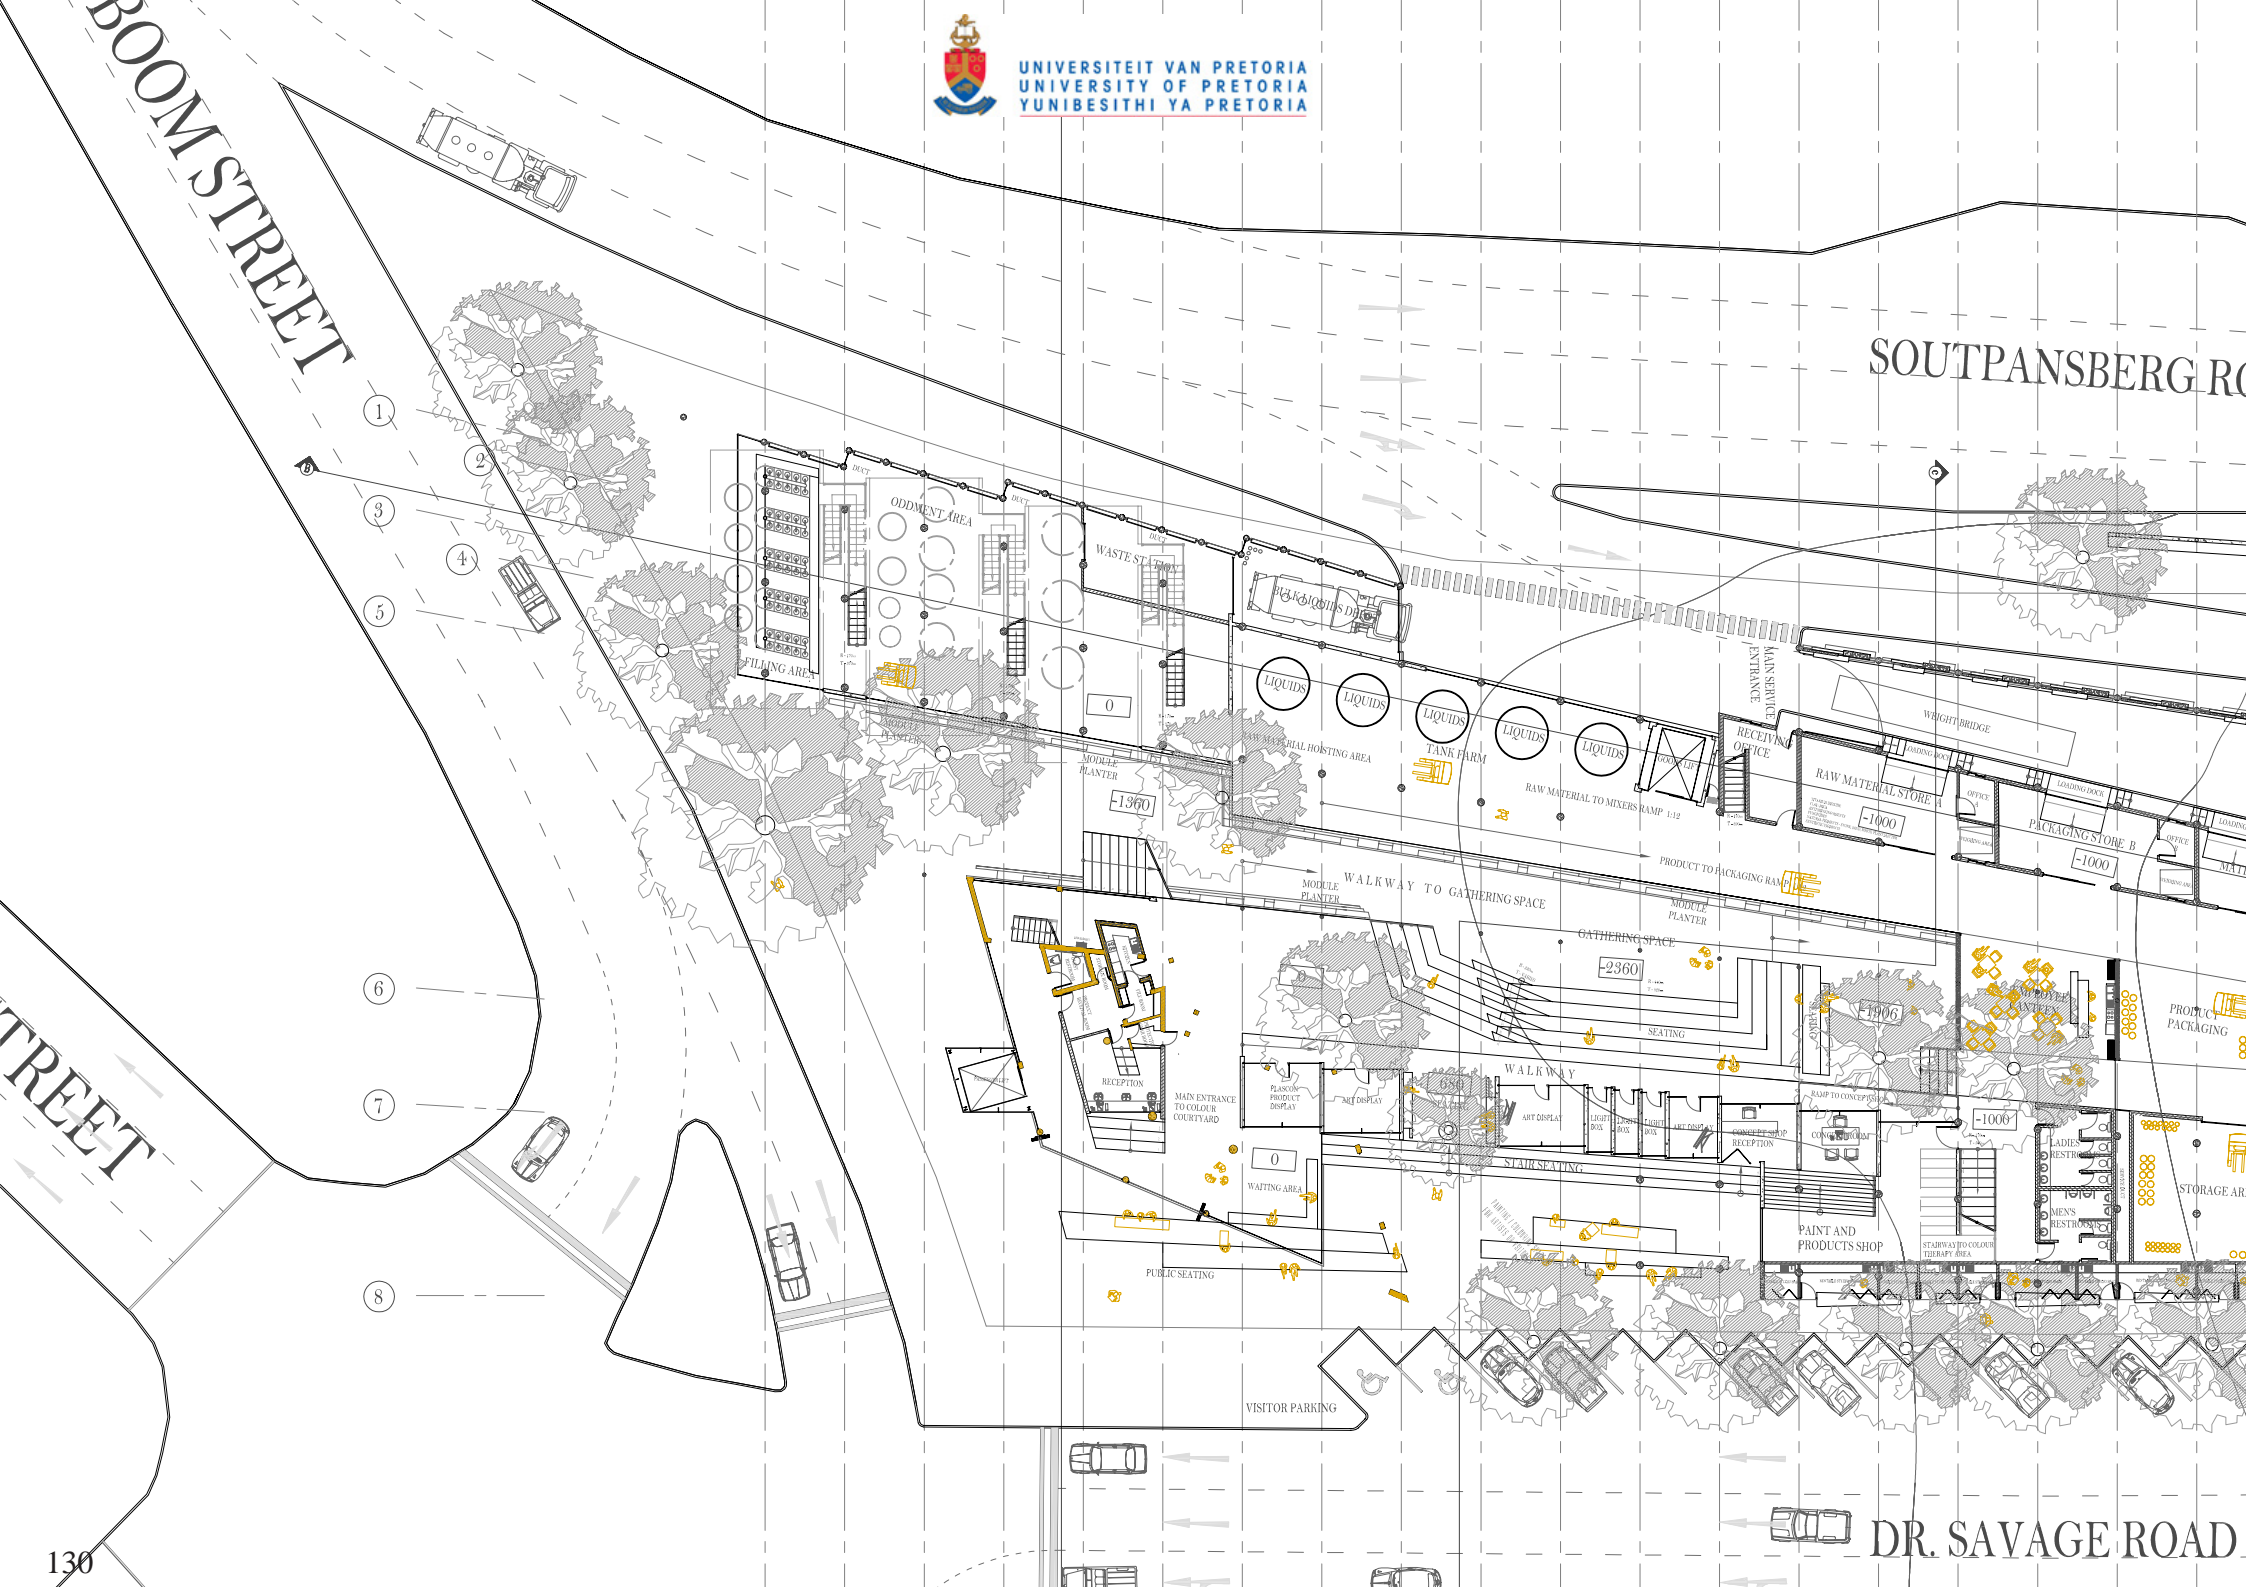

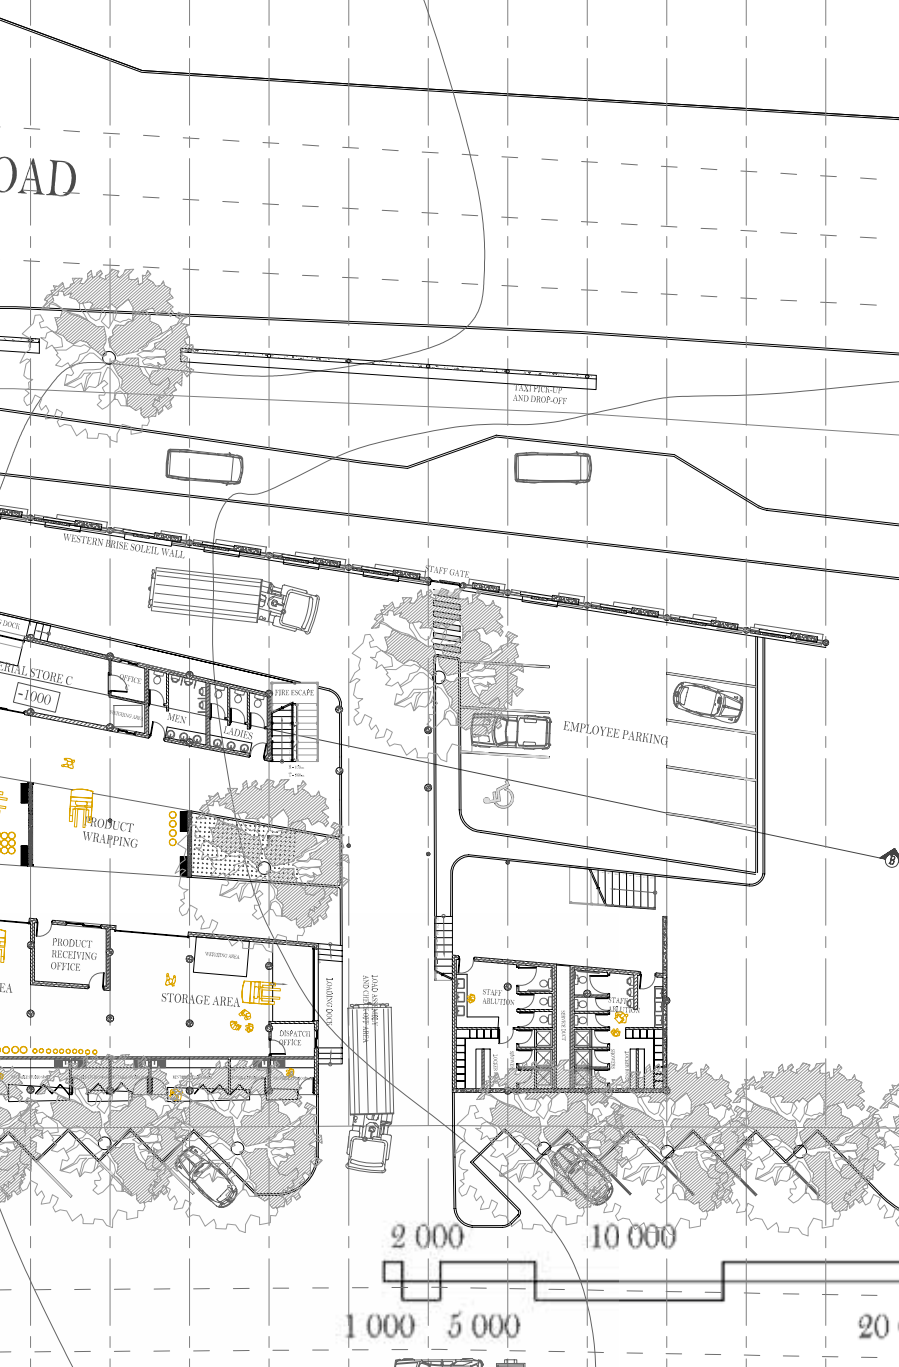

GROUND FLOOR PLAN

40 000

