



existing visual arts building

existing boukude building


existing main campus boundary


first floor scale 1 : 500

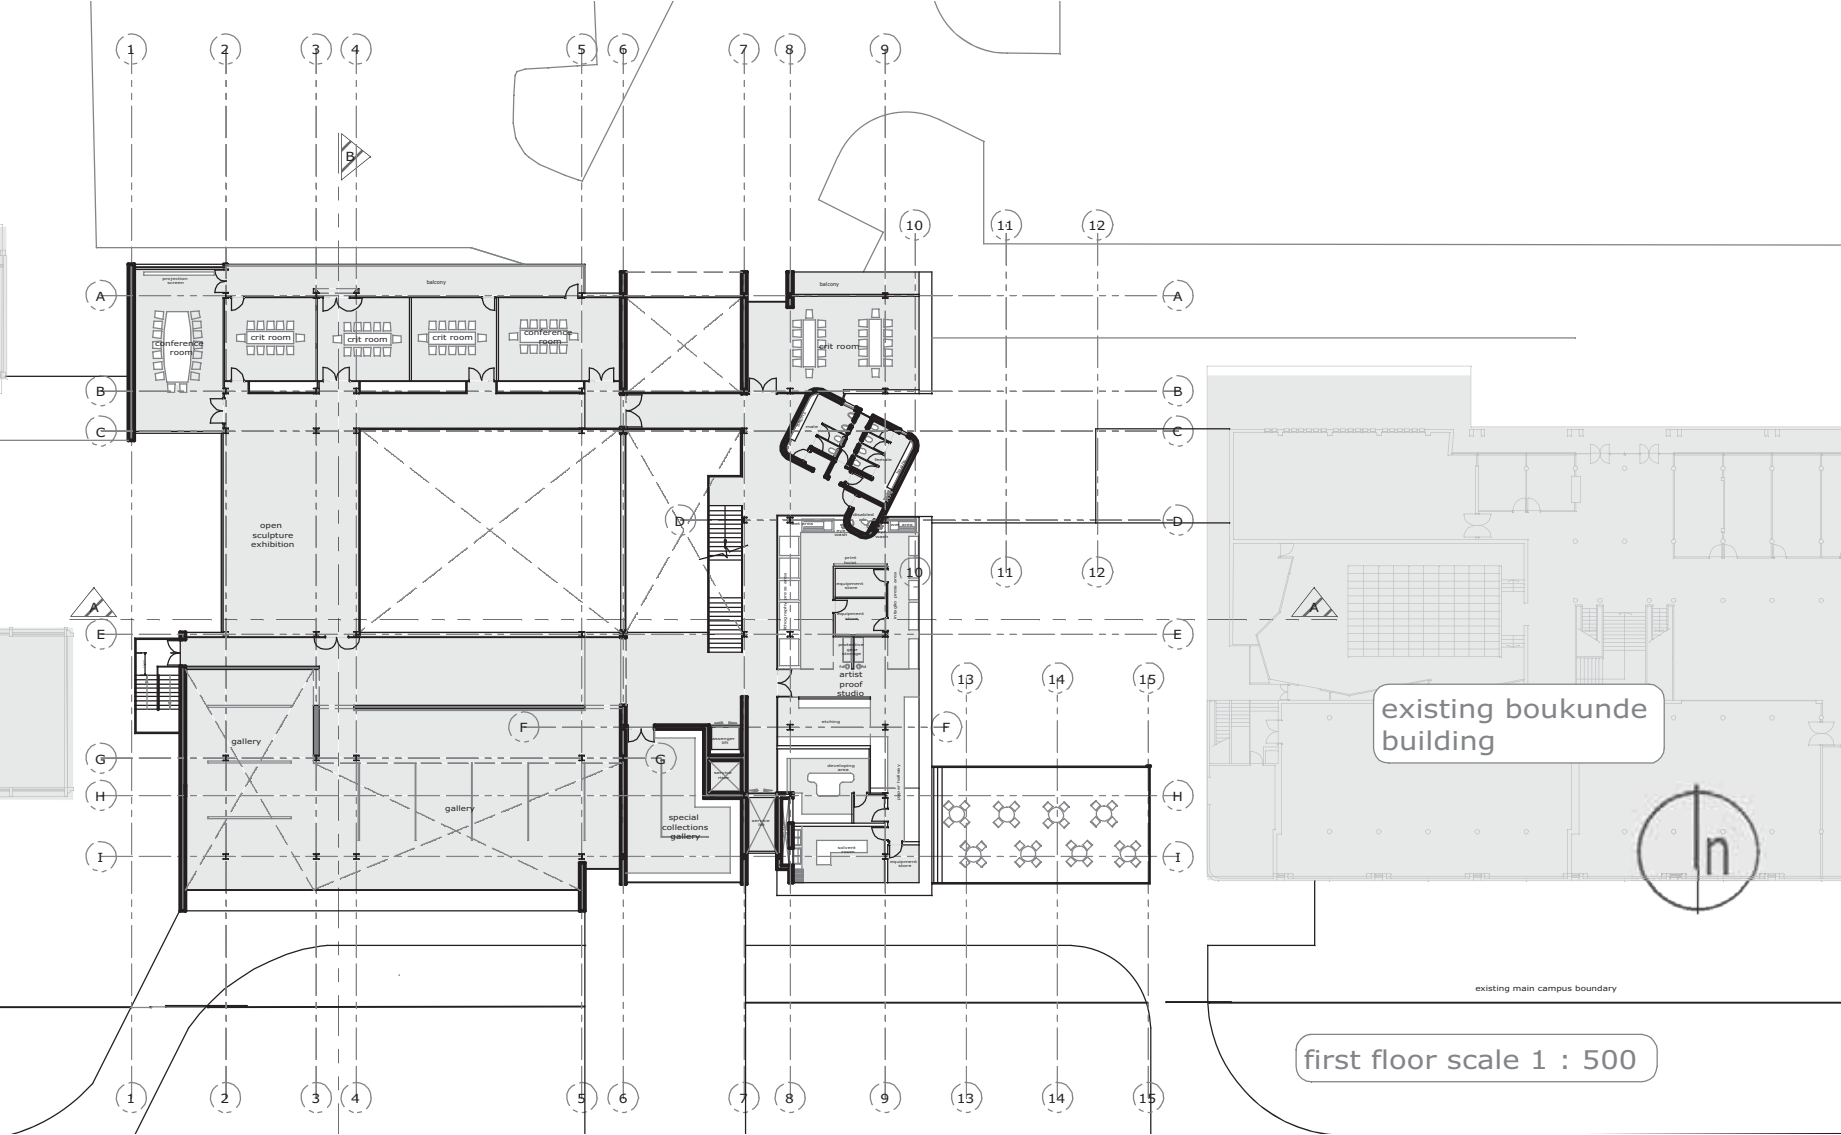


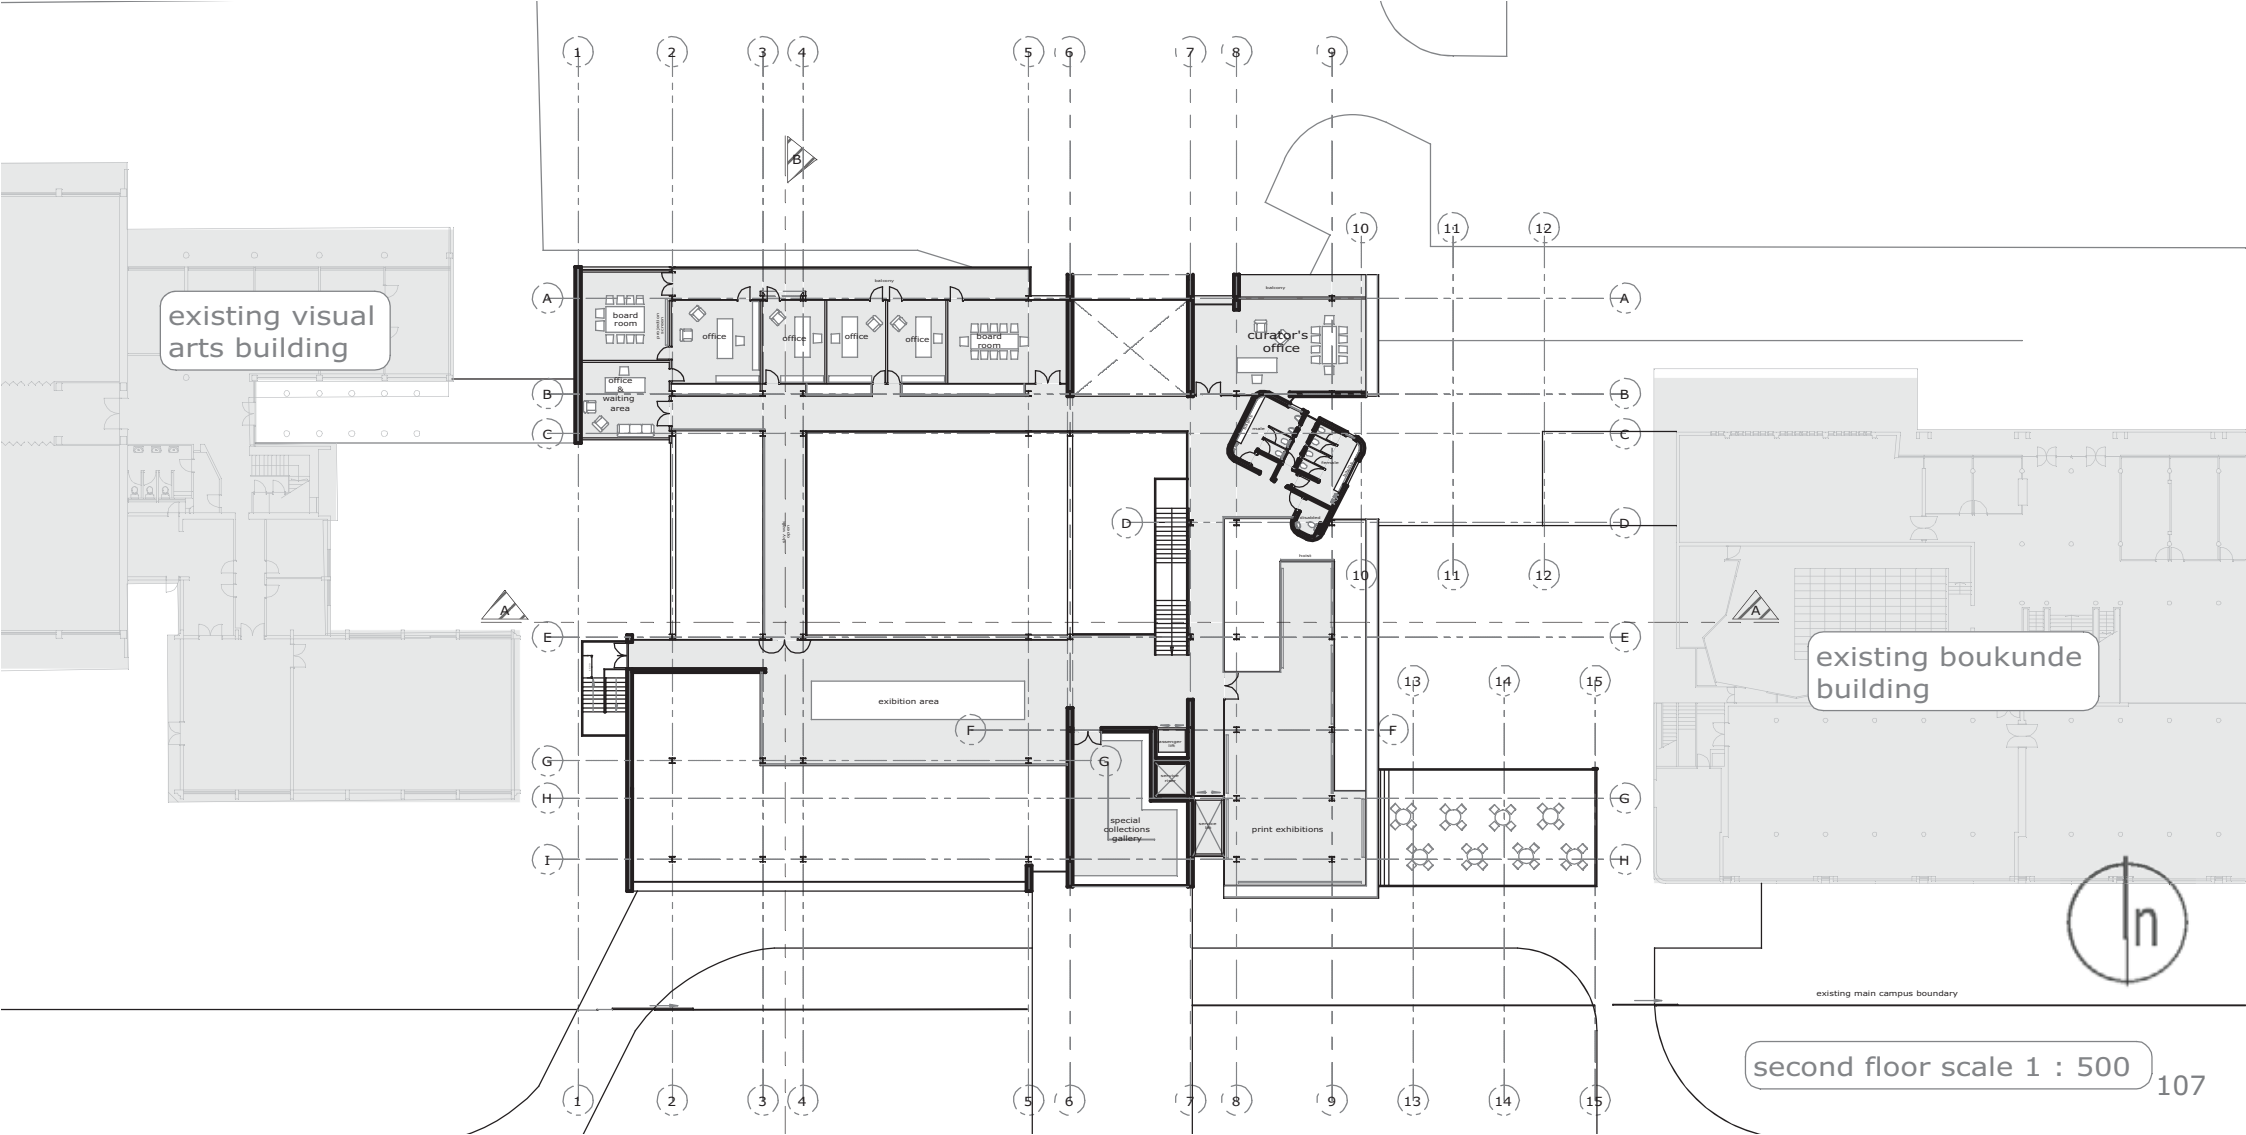

existing visual arts building

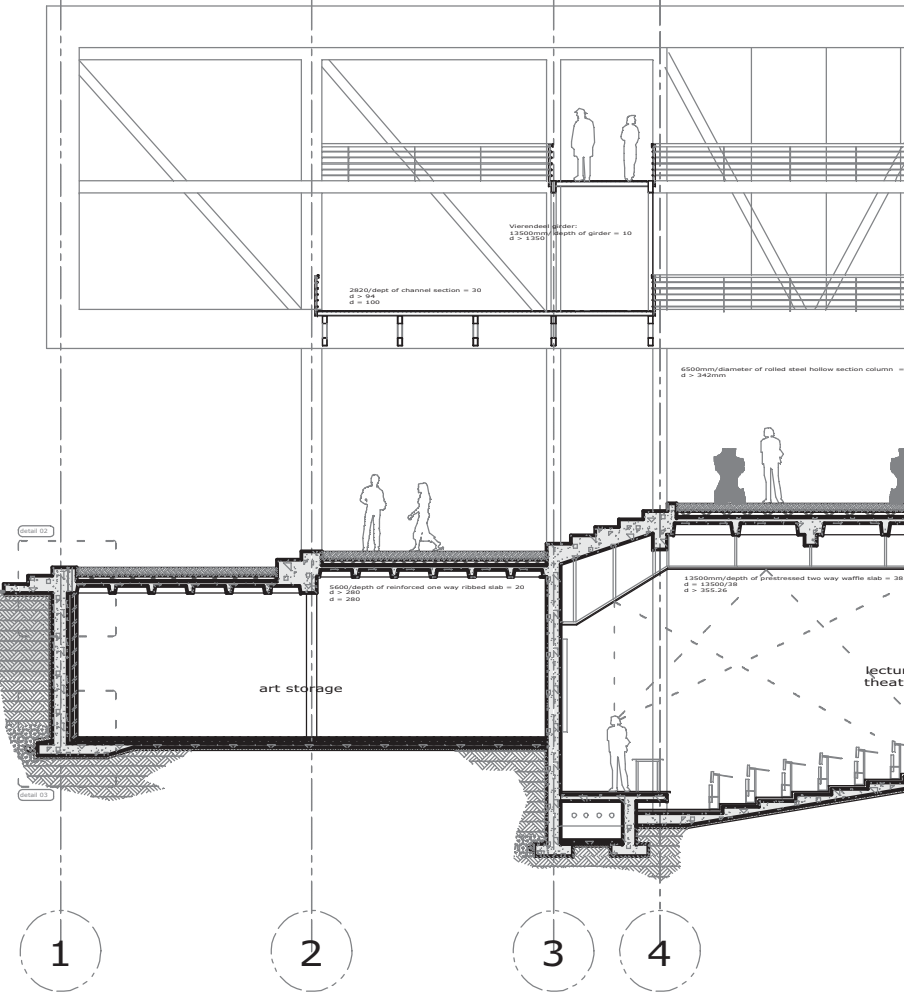

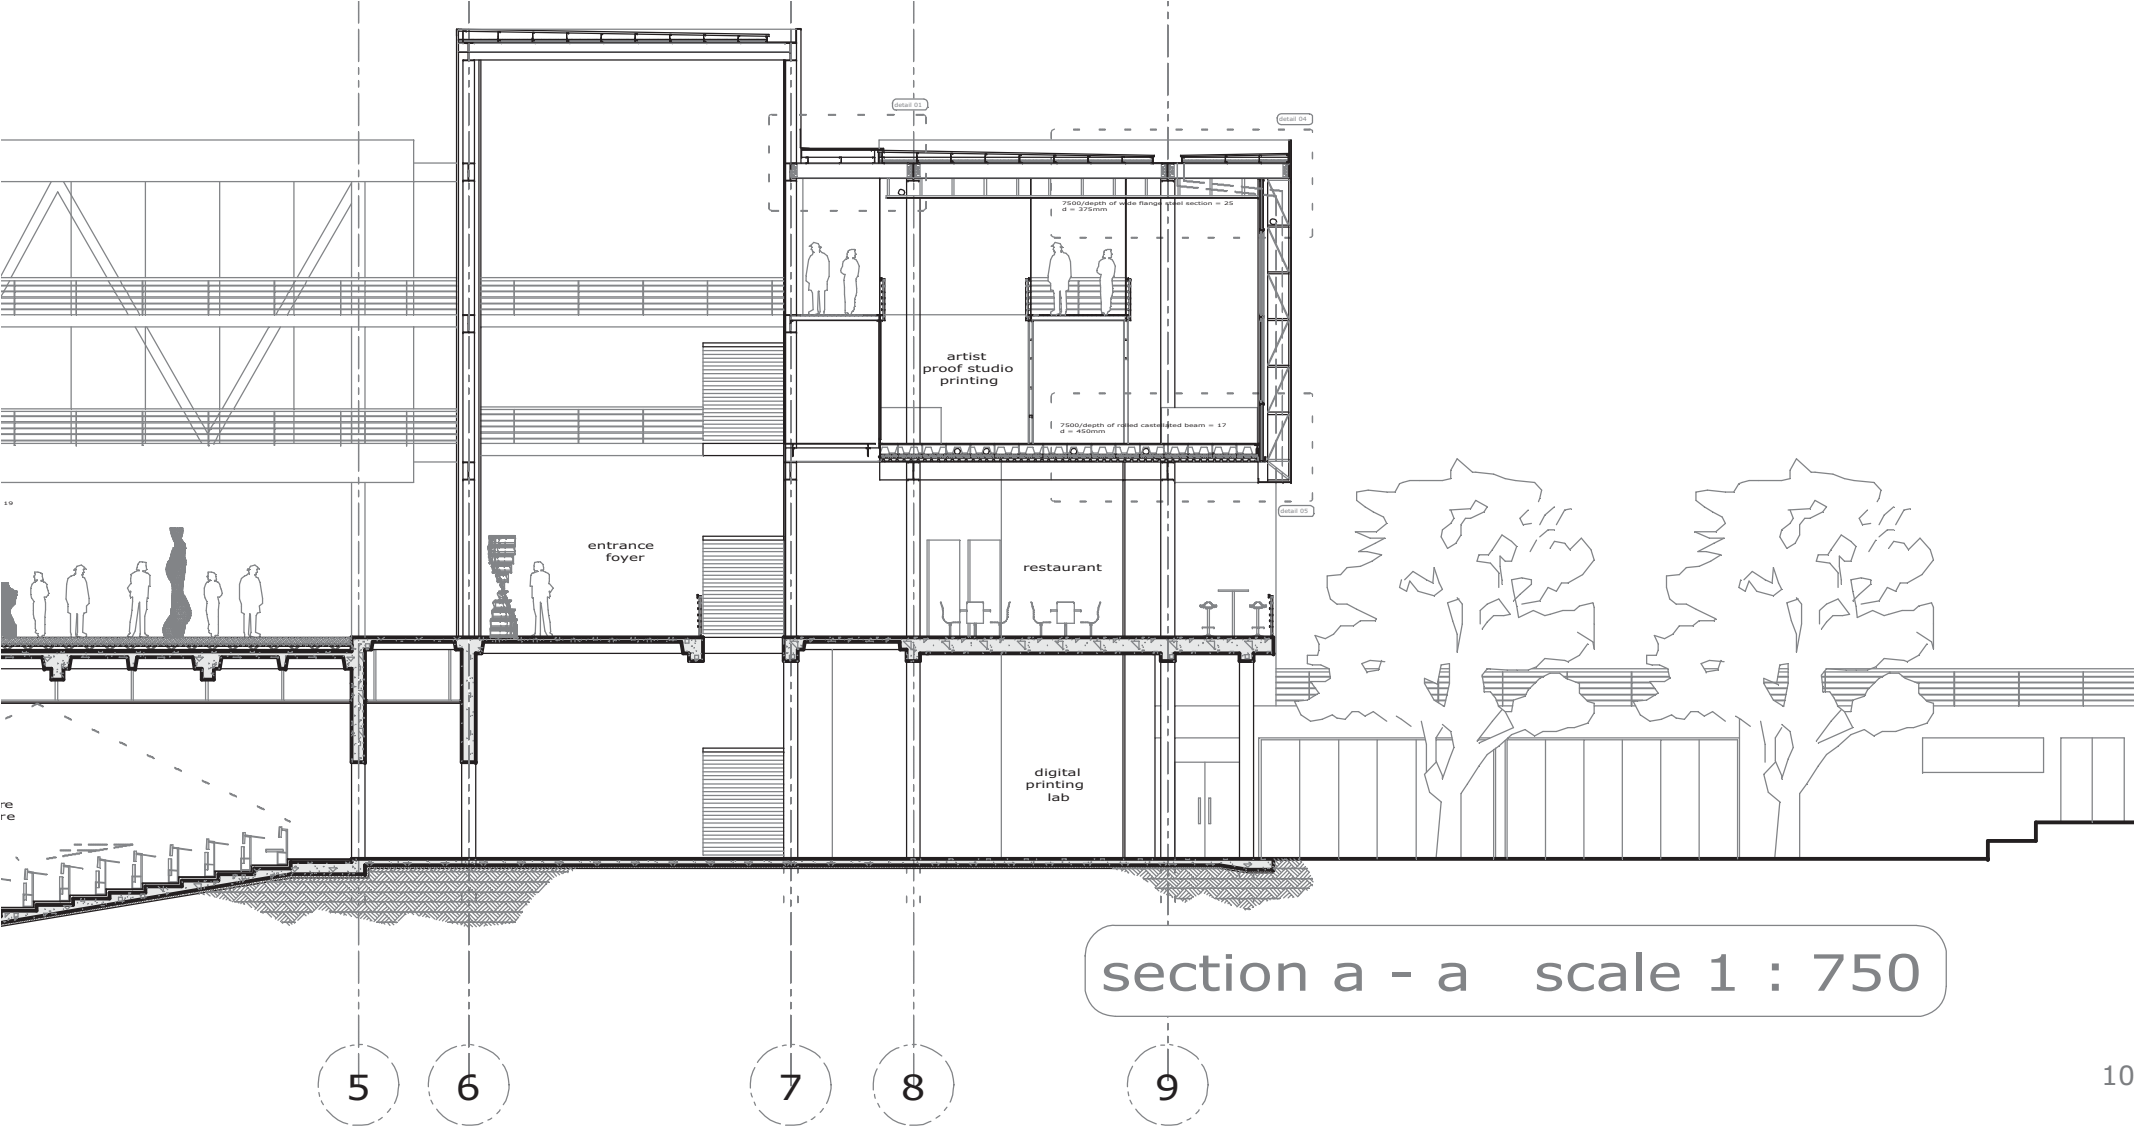

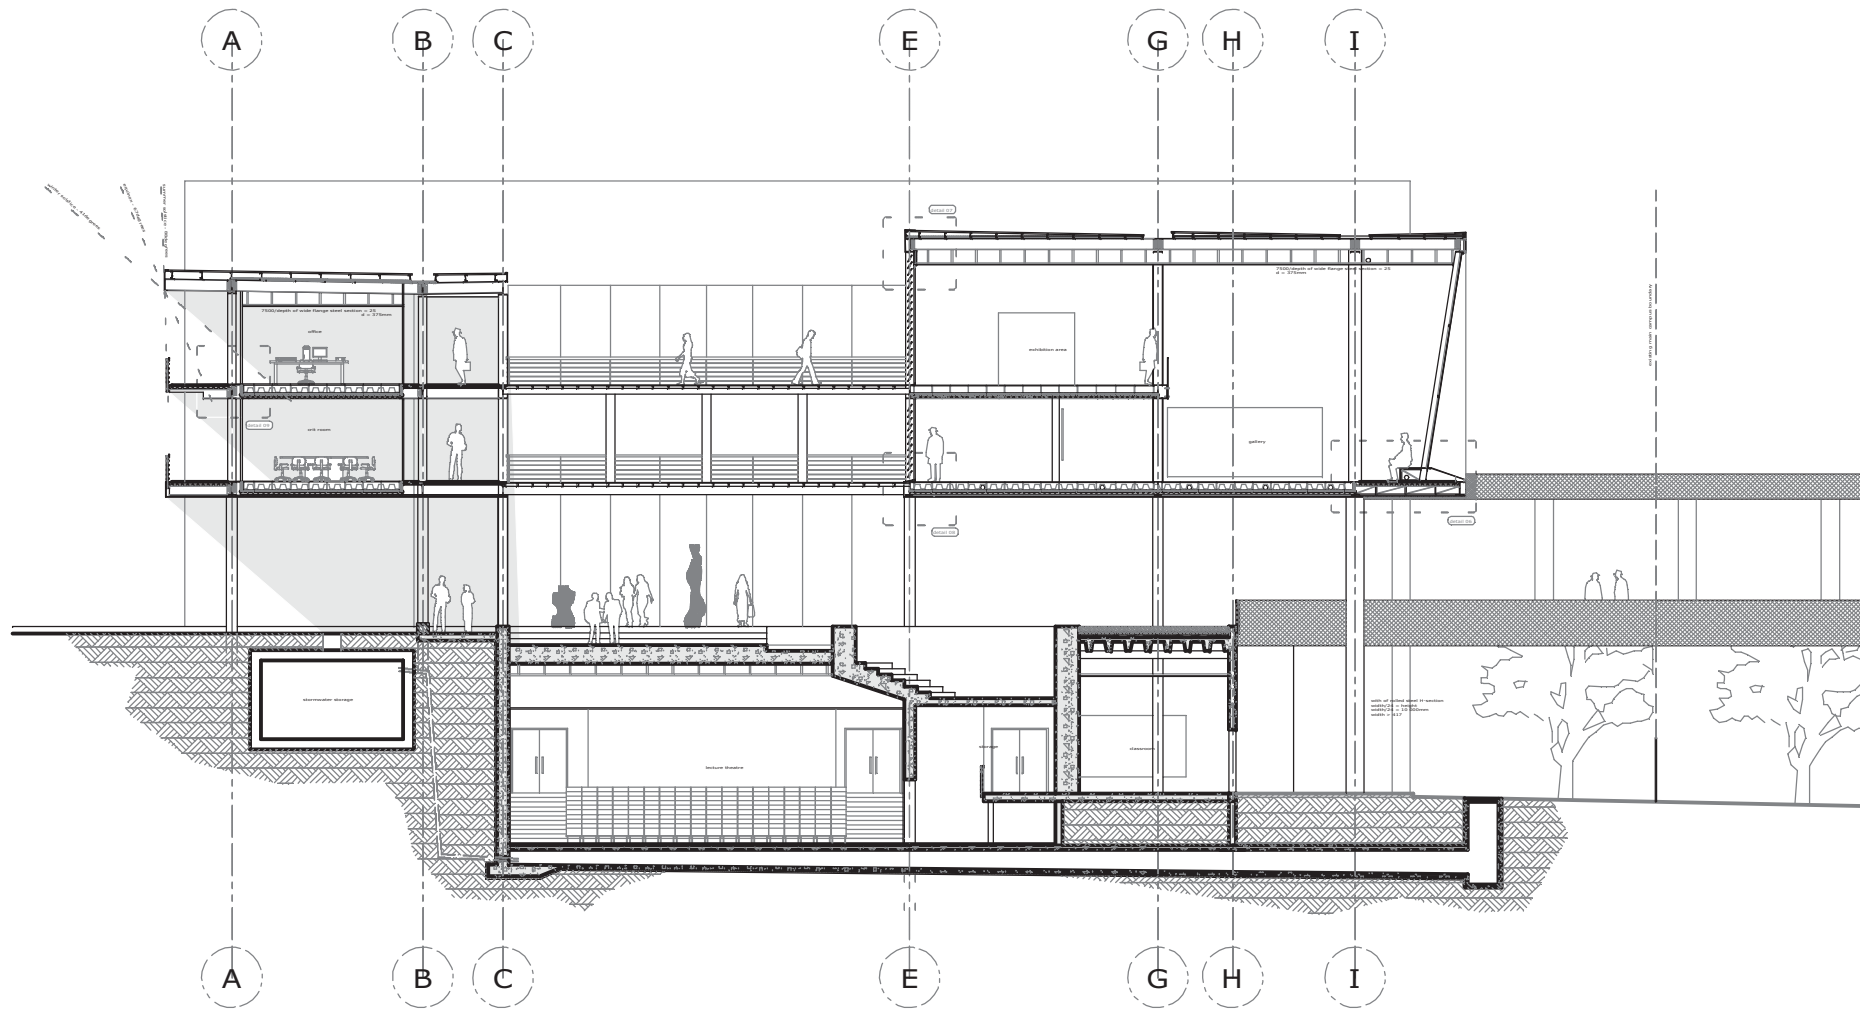



section b - b scale 1 : 250