

Chapter 8

Drawings



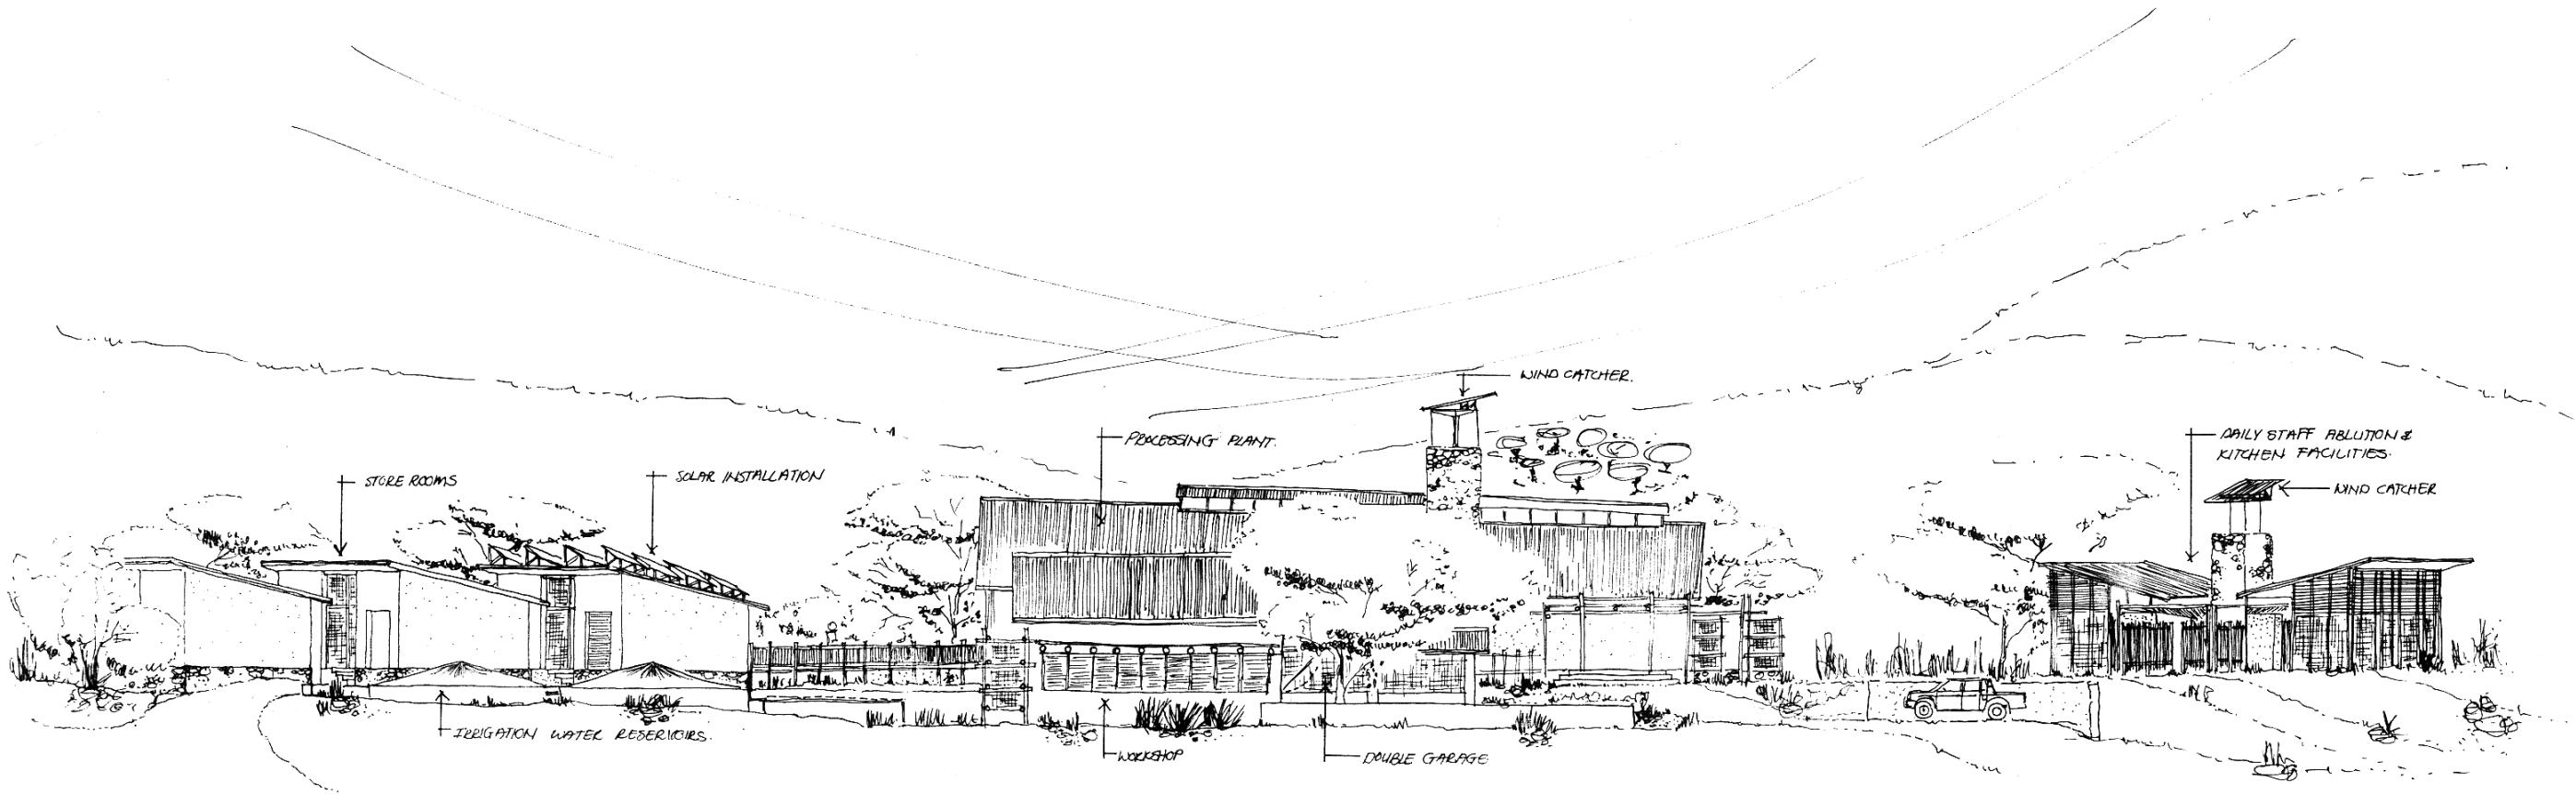


Fig. 8.1 Eastern Elevation Agriculture Process Plant

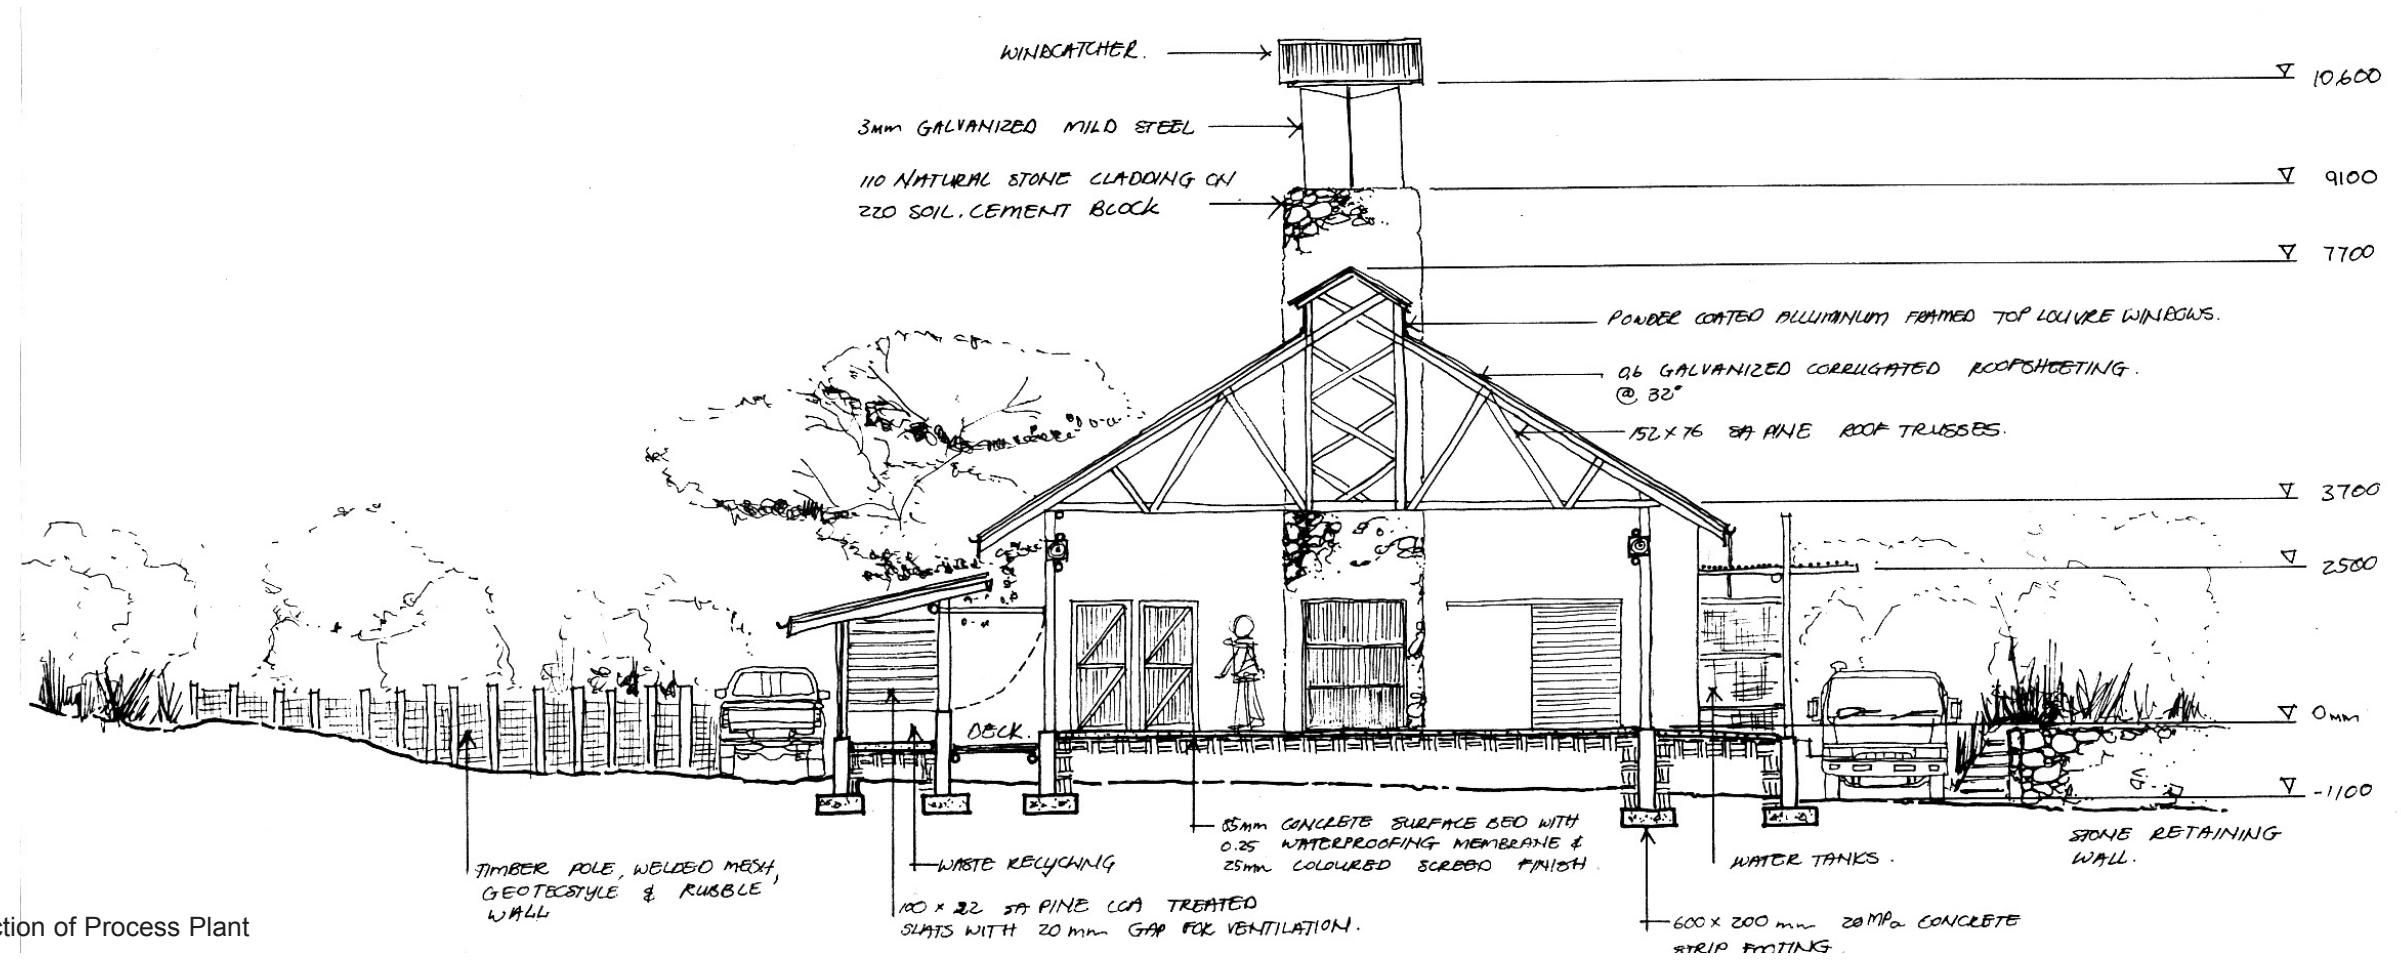


Fig. 8.2 Section of Process Plant

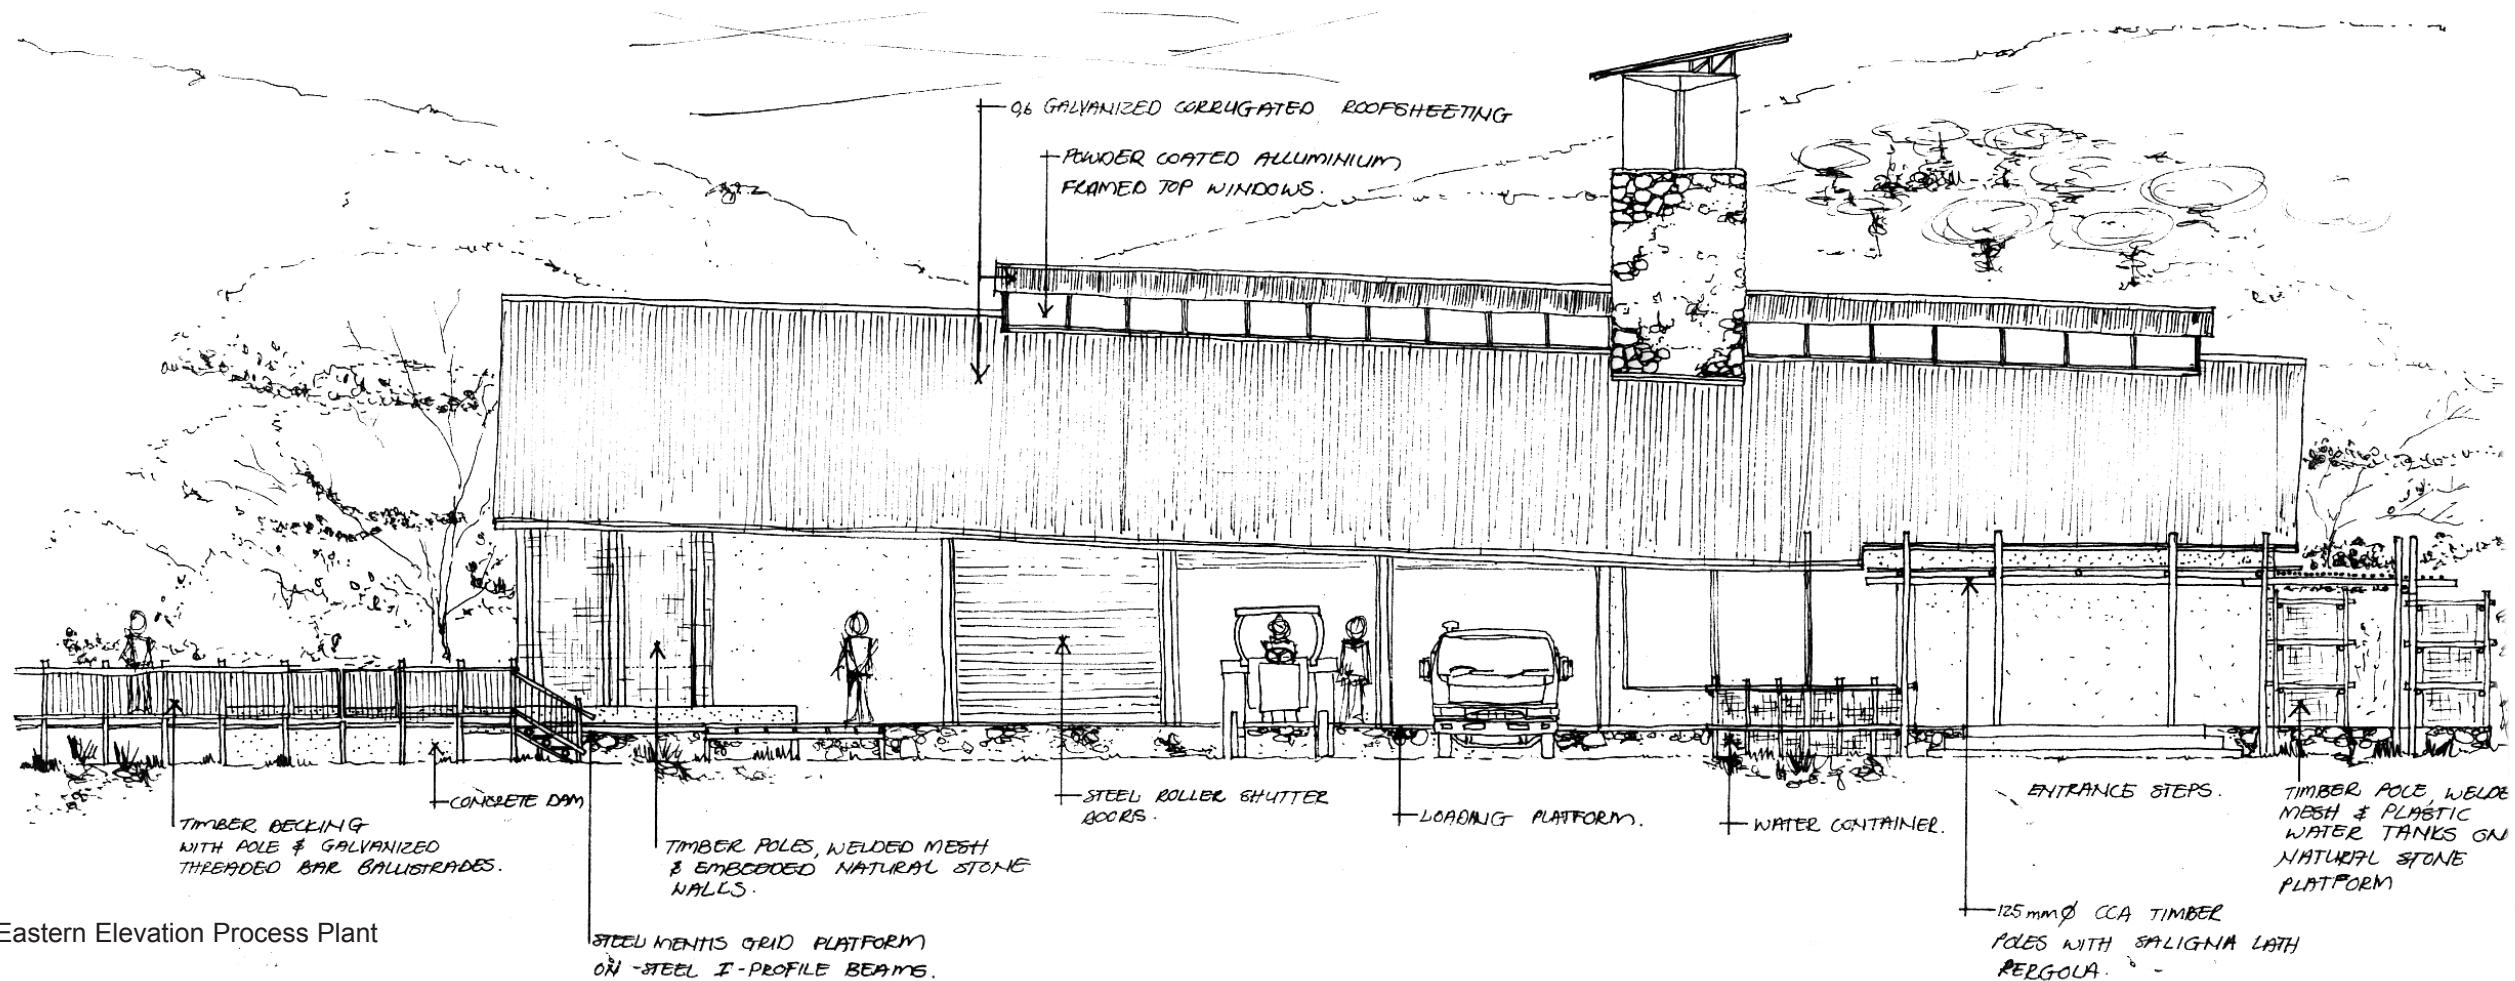


Fig. 8.3 Eastern Elevation Process Plant

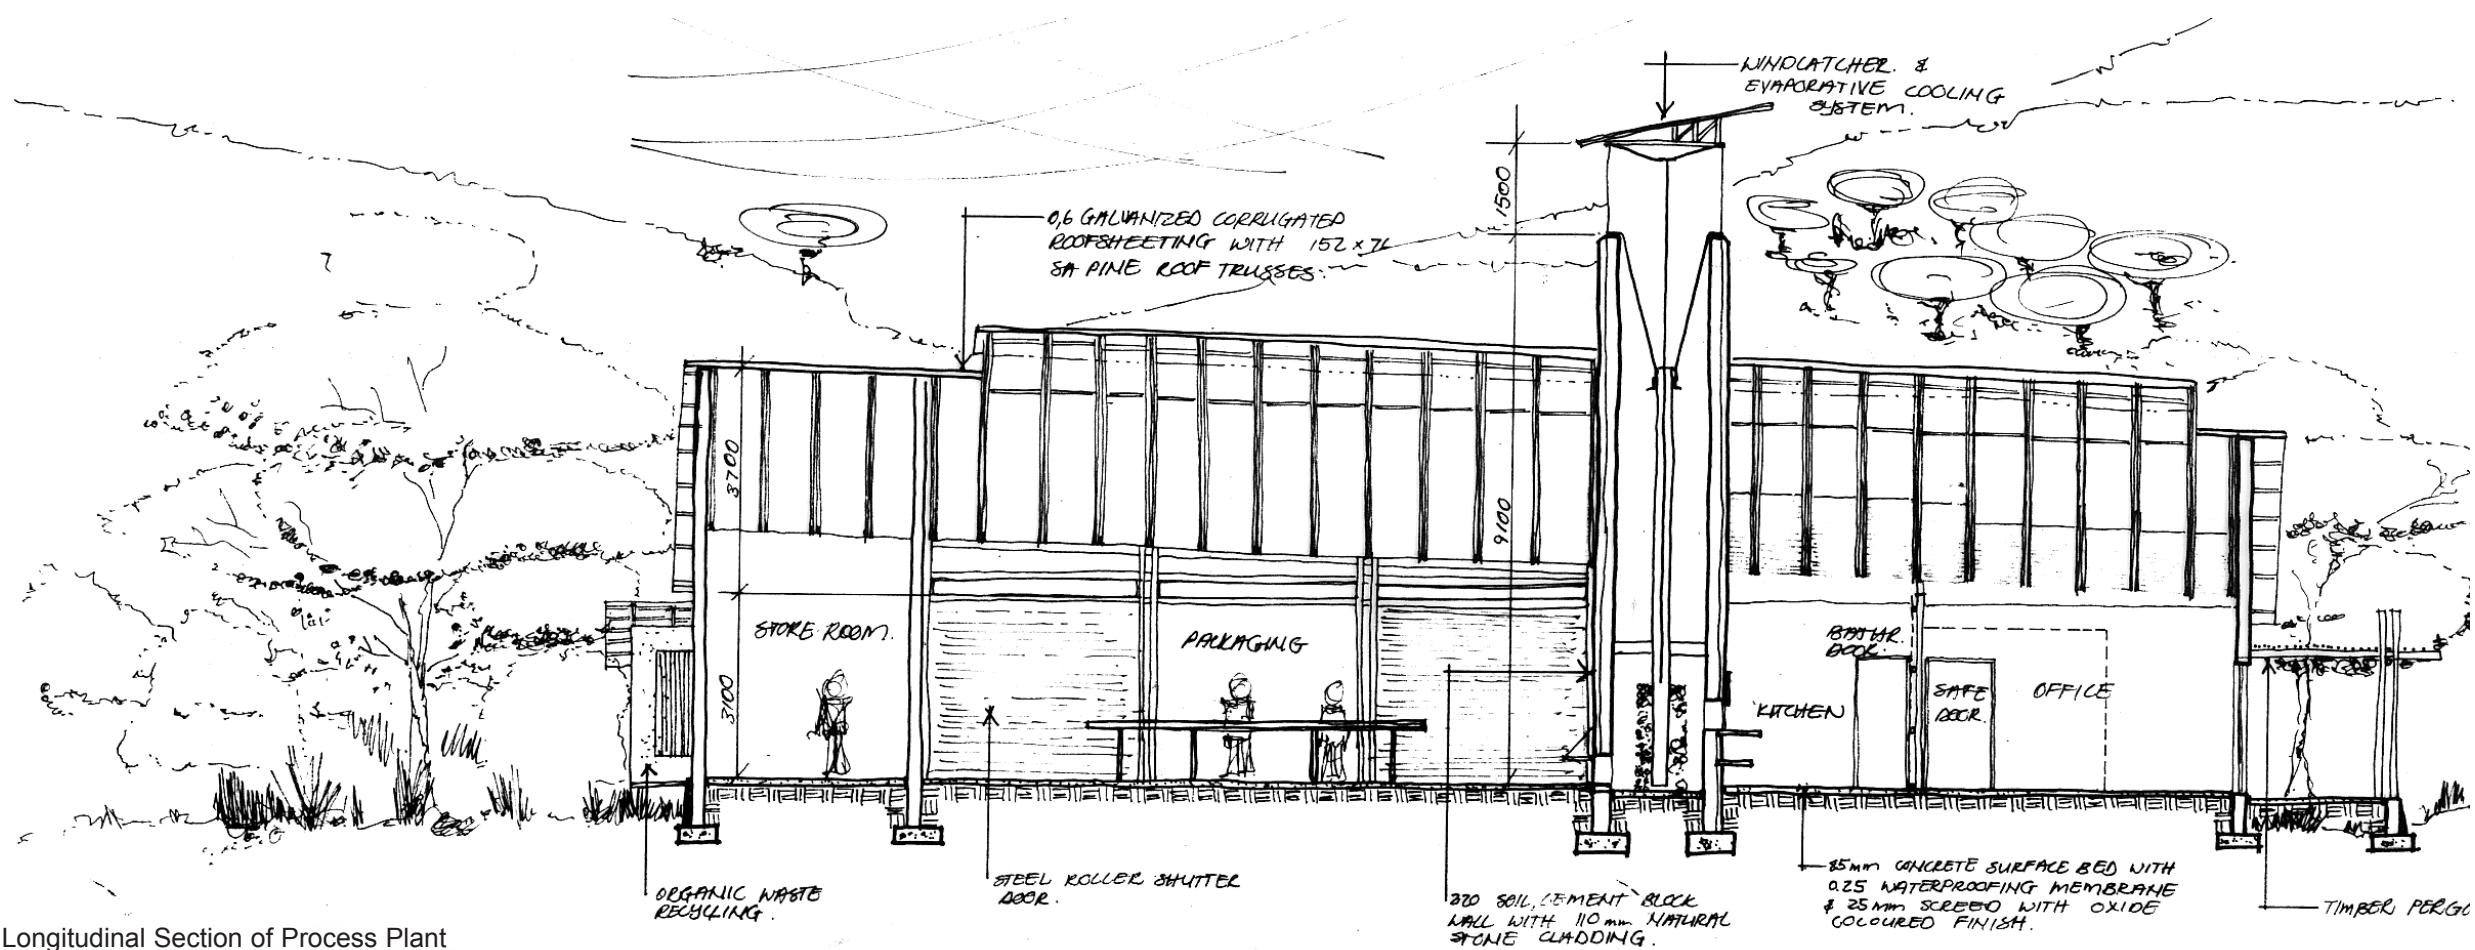


Fig. 8.4 Longitudinal Section of Process Plant

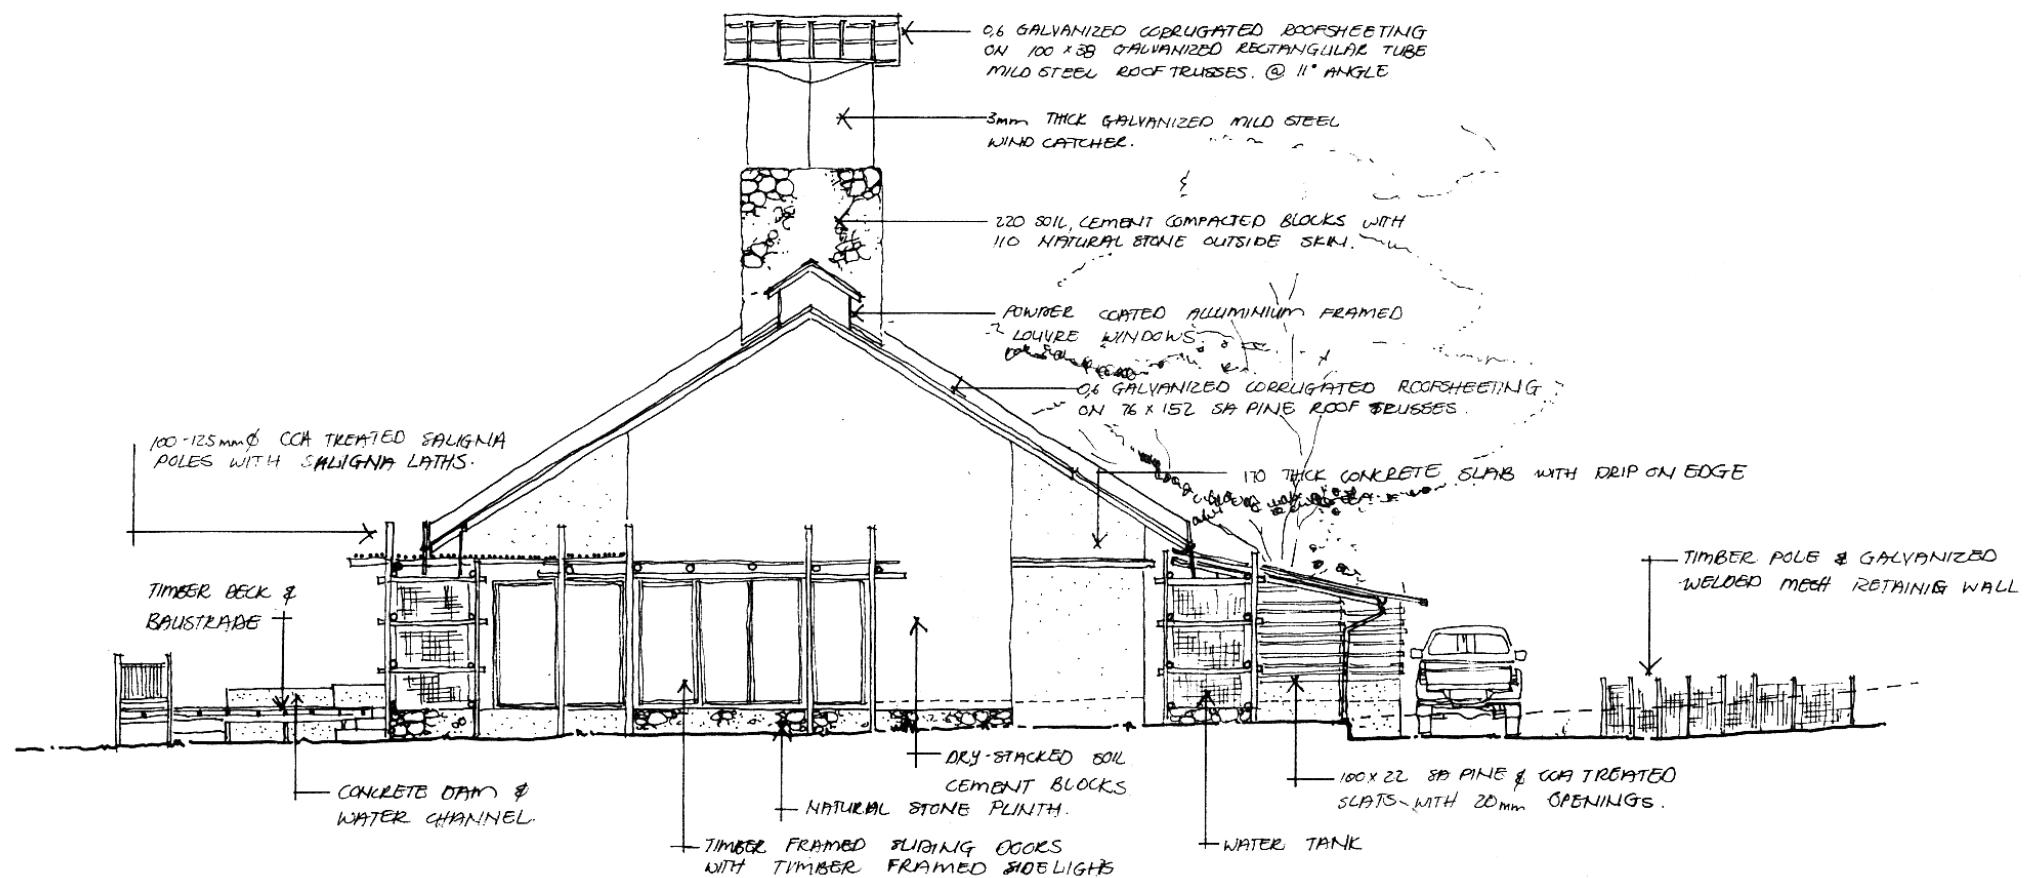


Fig. 8.5 Northern Elevation of Process Plant

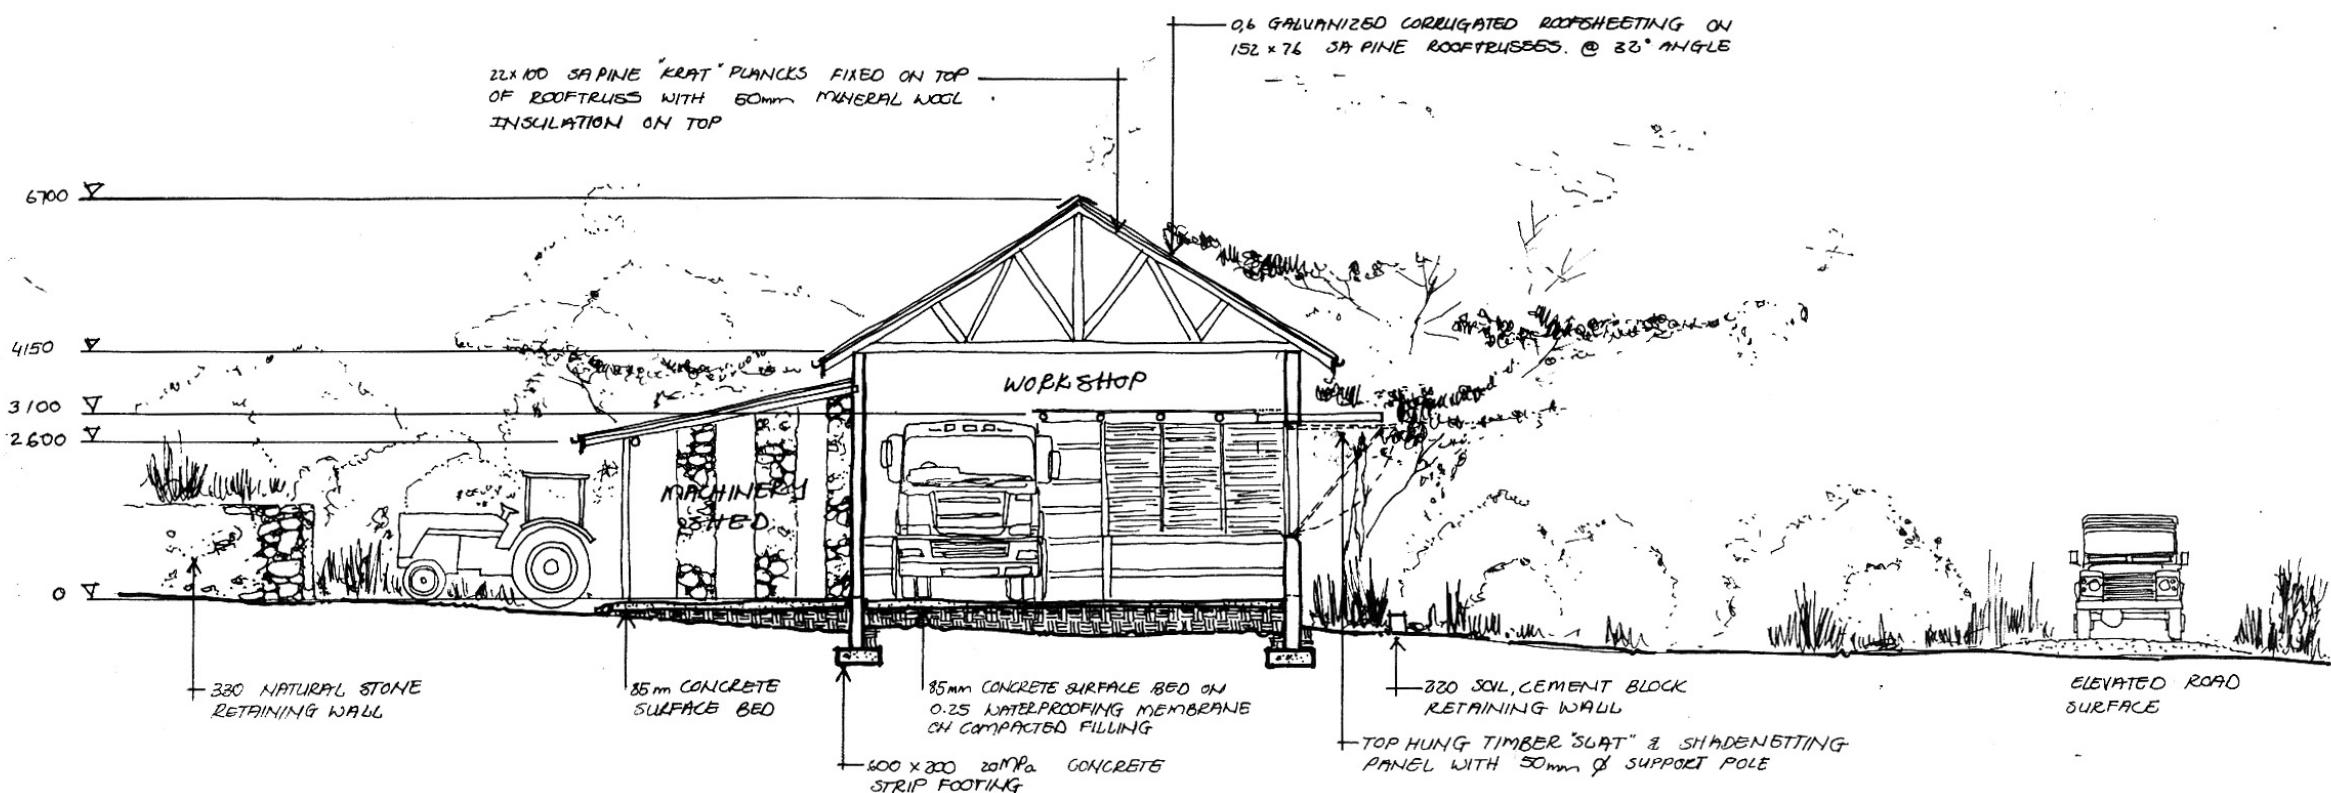


Fig. 8.6 Section of Workshop

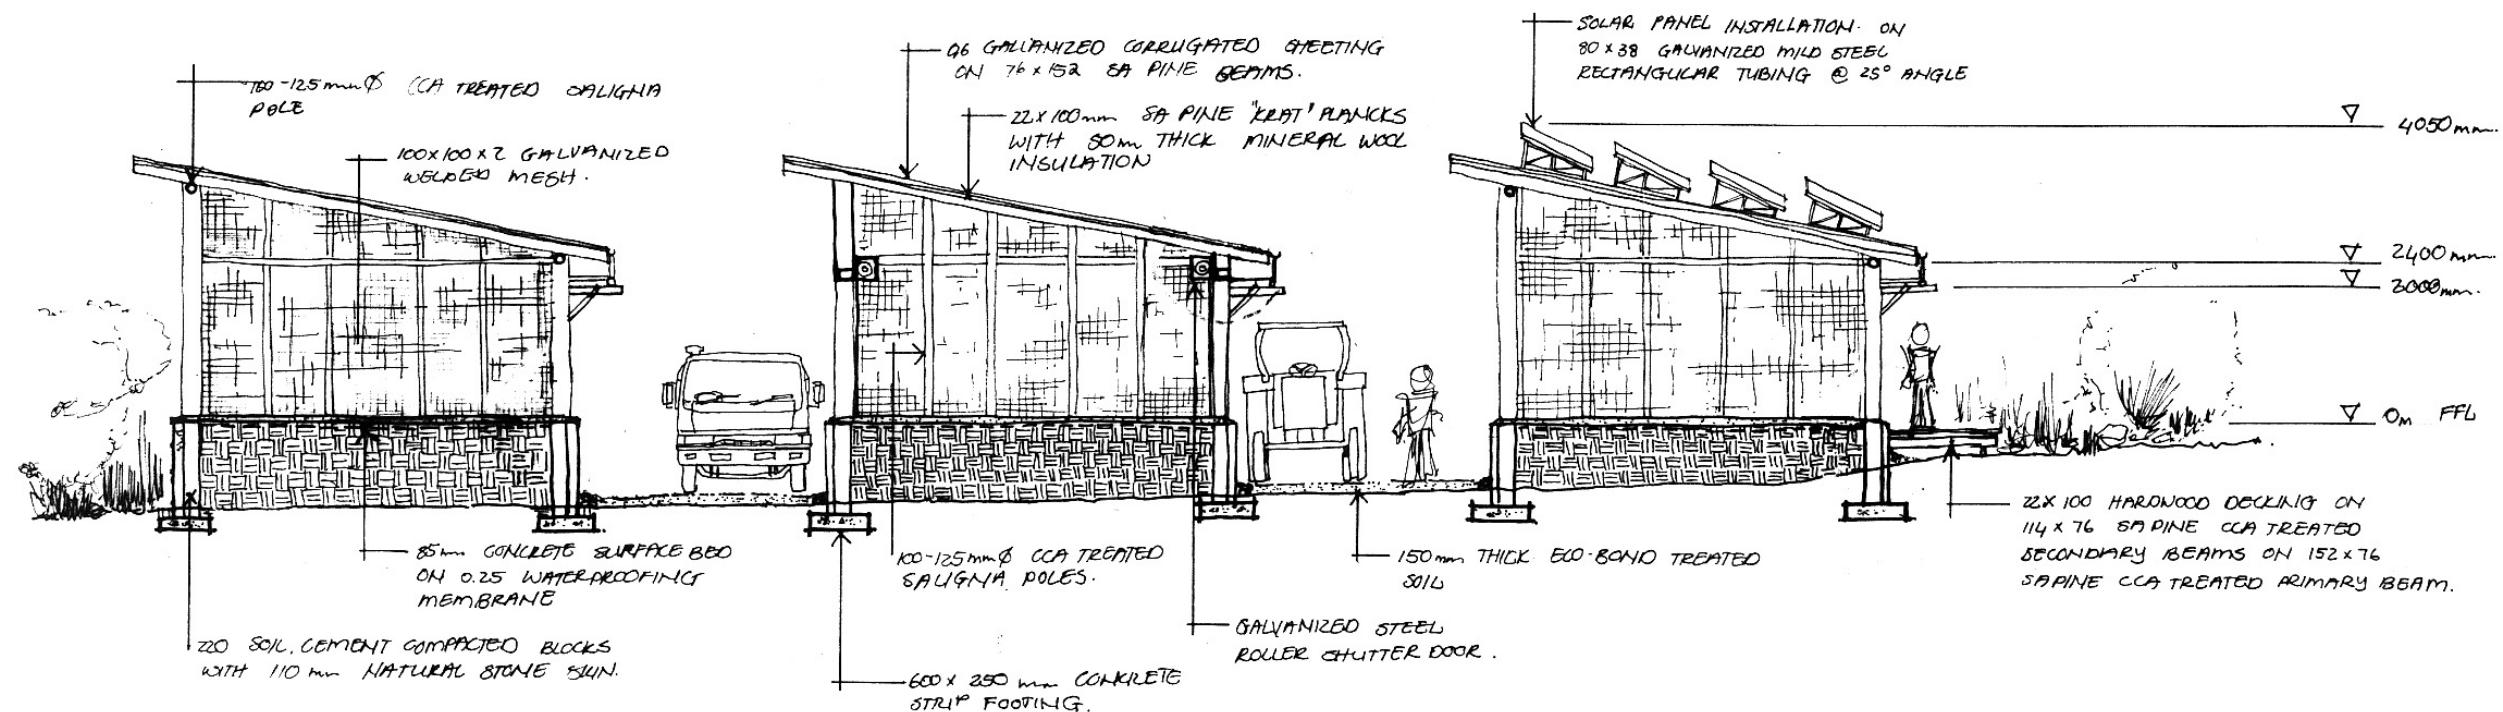


Fig. 8.7 Section through Store rooms

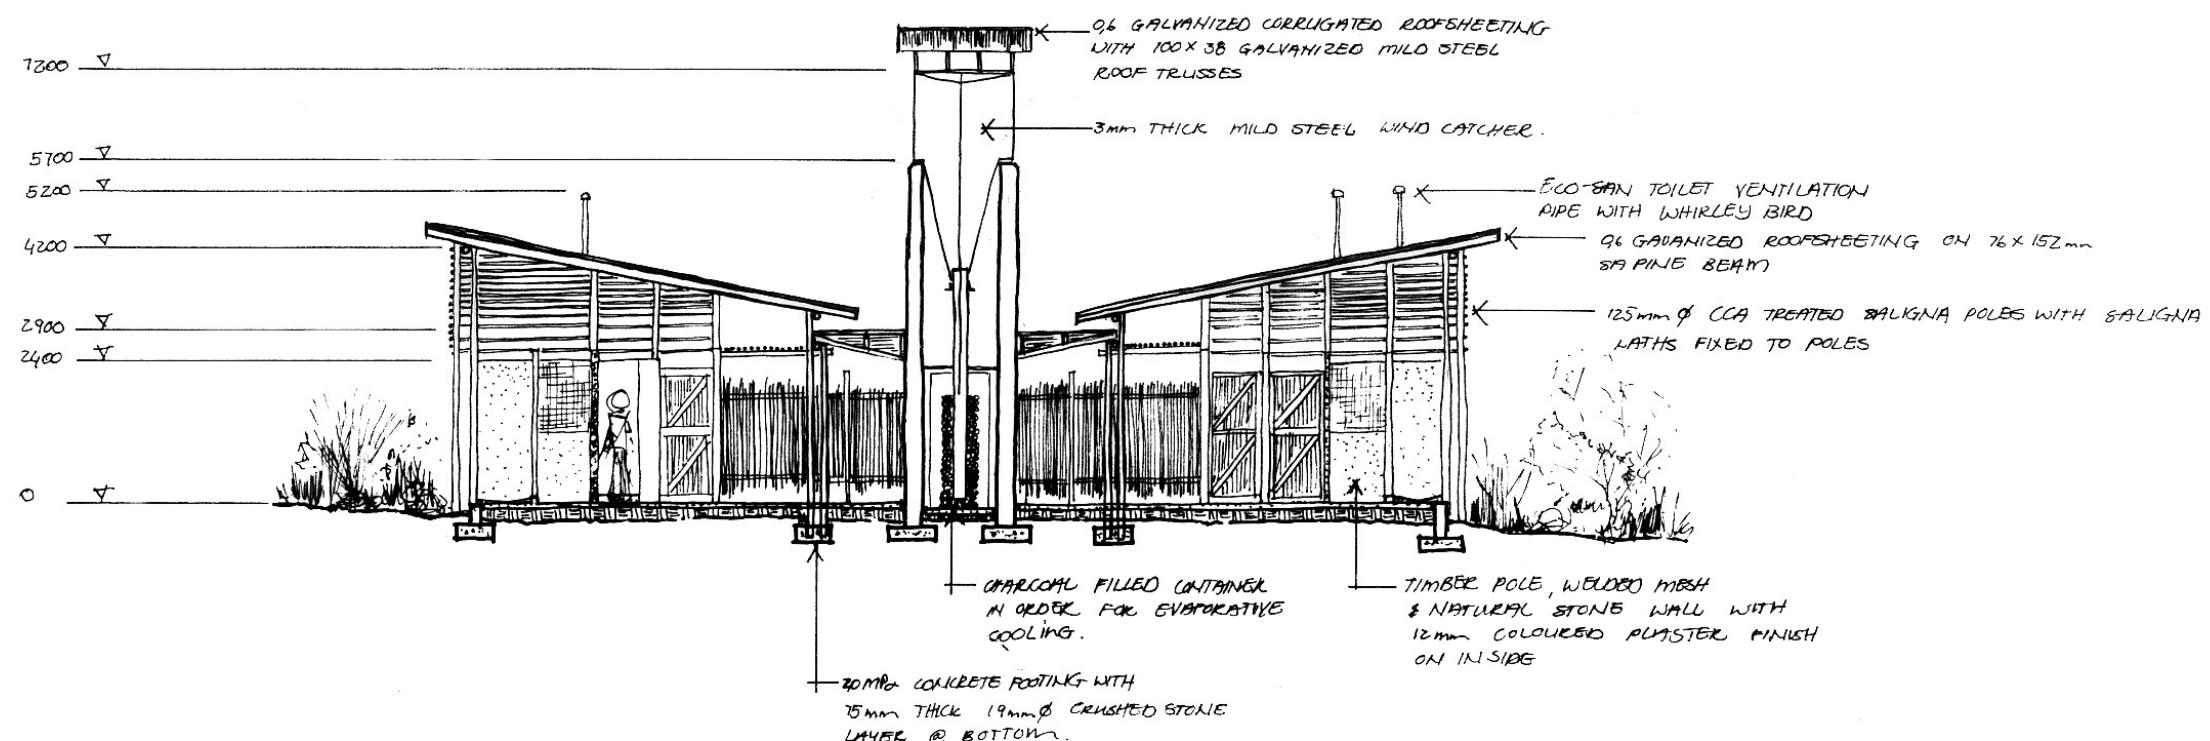


Fig. 8.8 Section through Staff Ablution & Kitchen

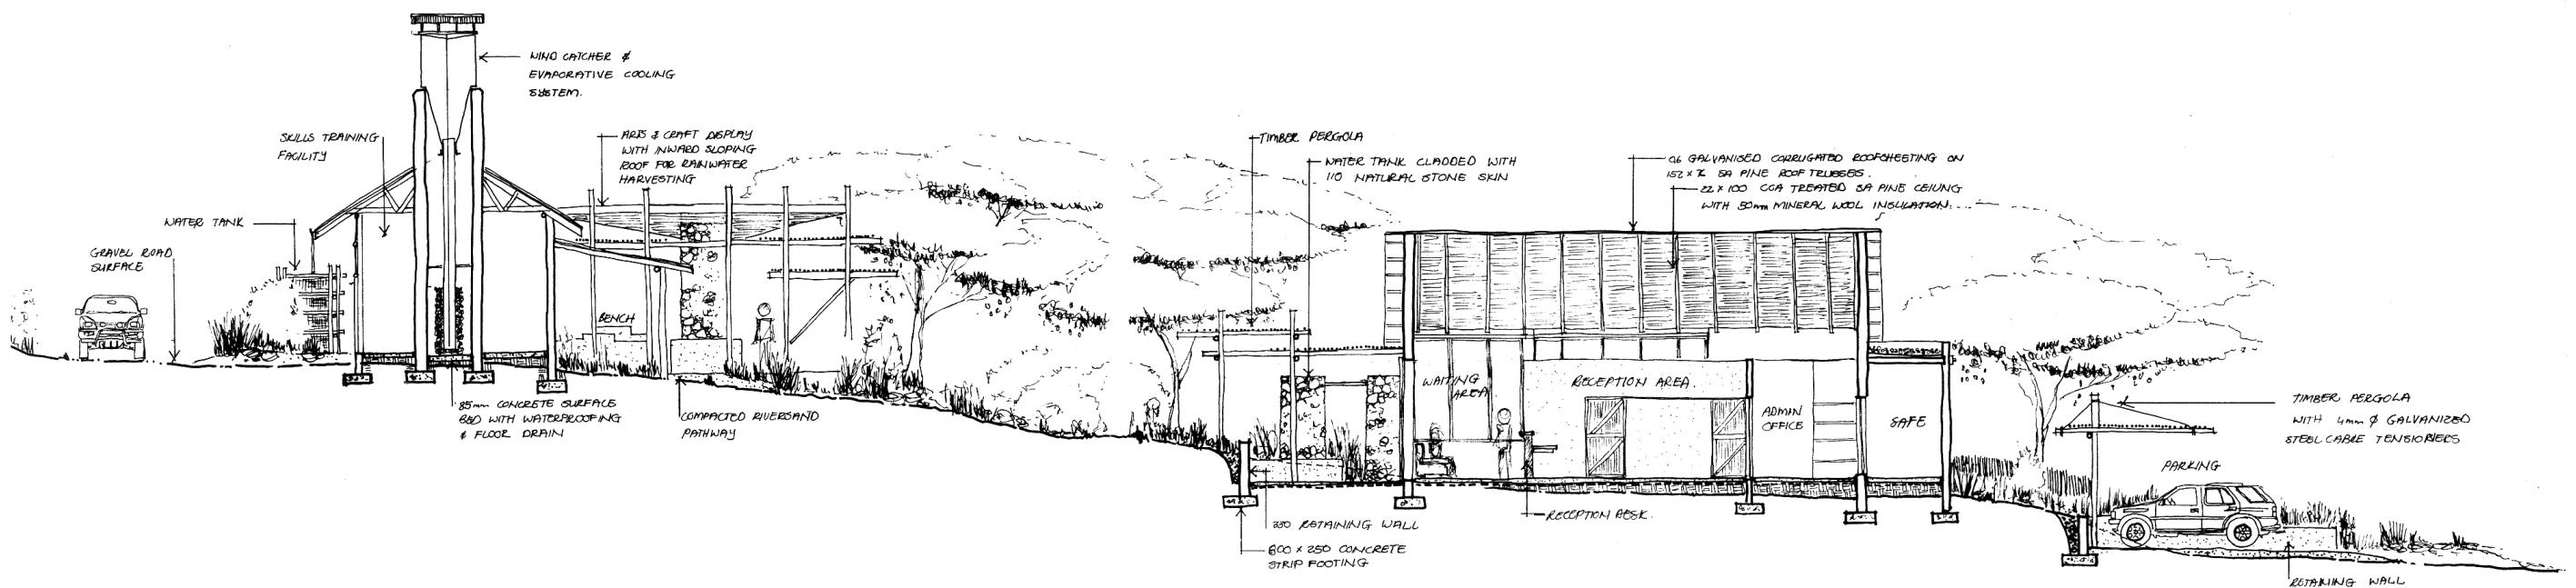


Fig. 8.9 Section through Central Facilities

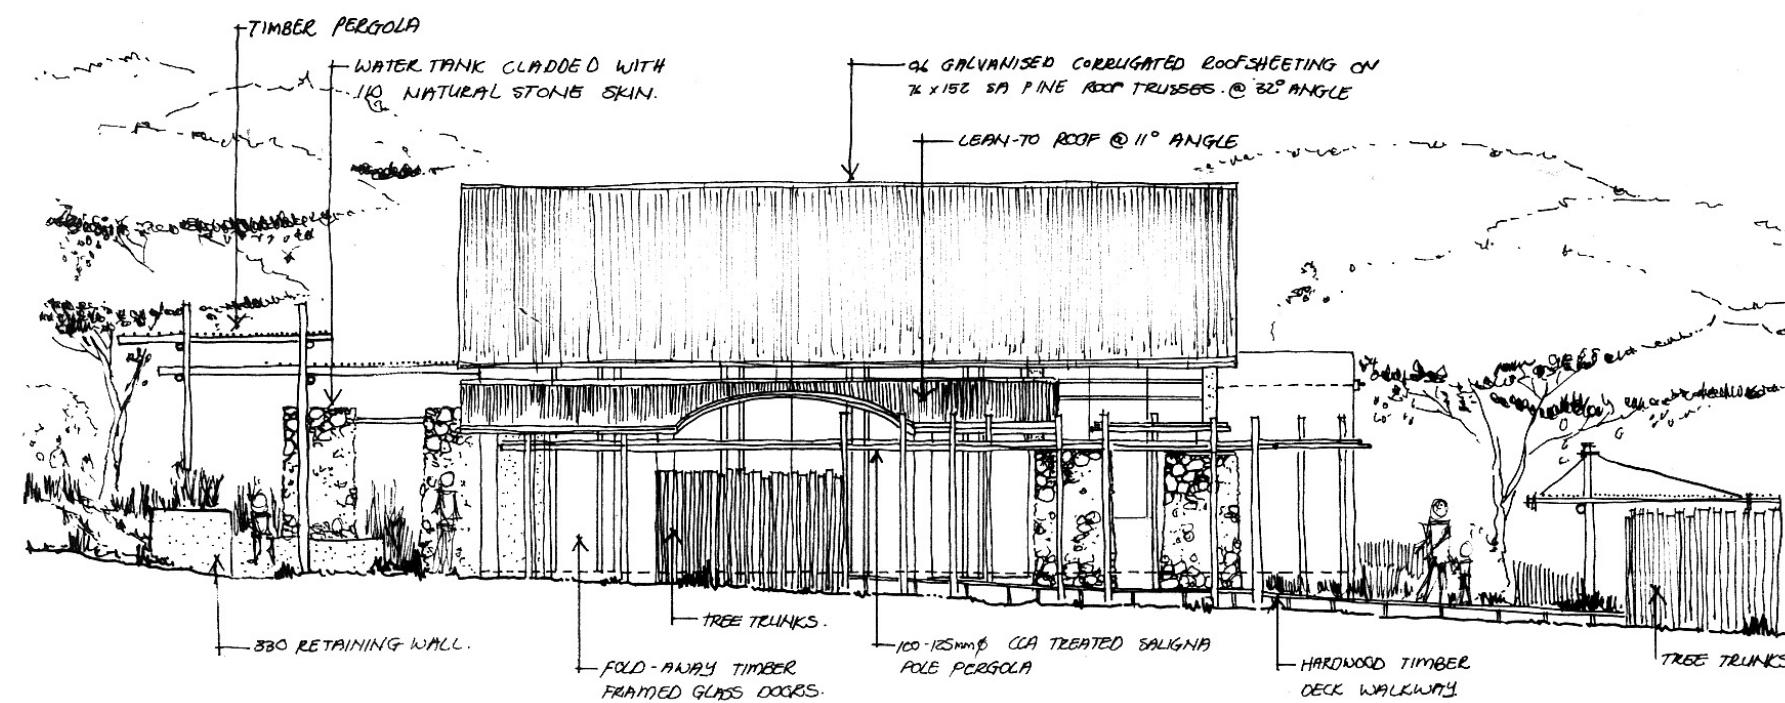


Fig. 8.10 Western Elevation of Reception

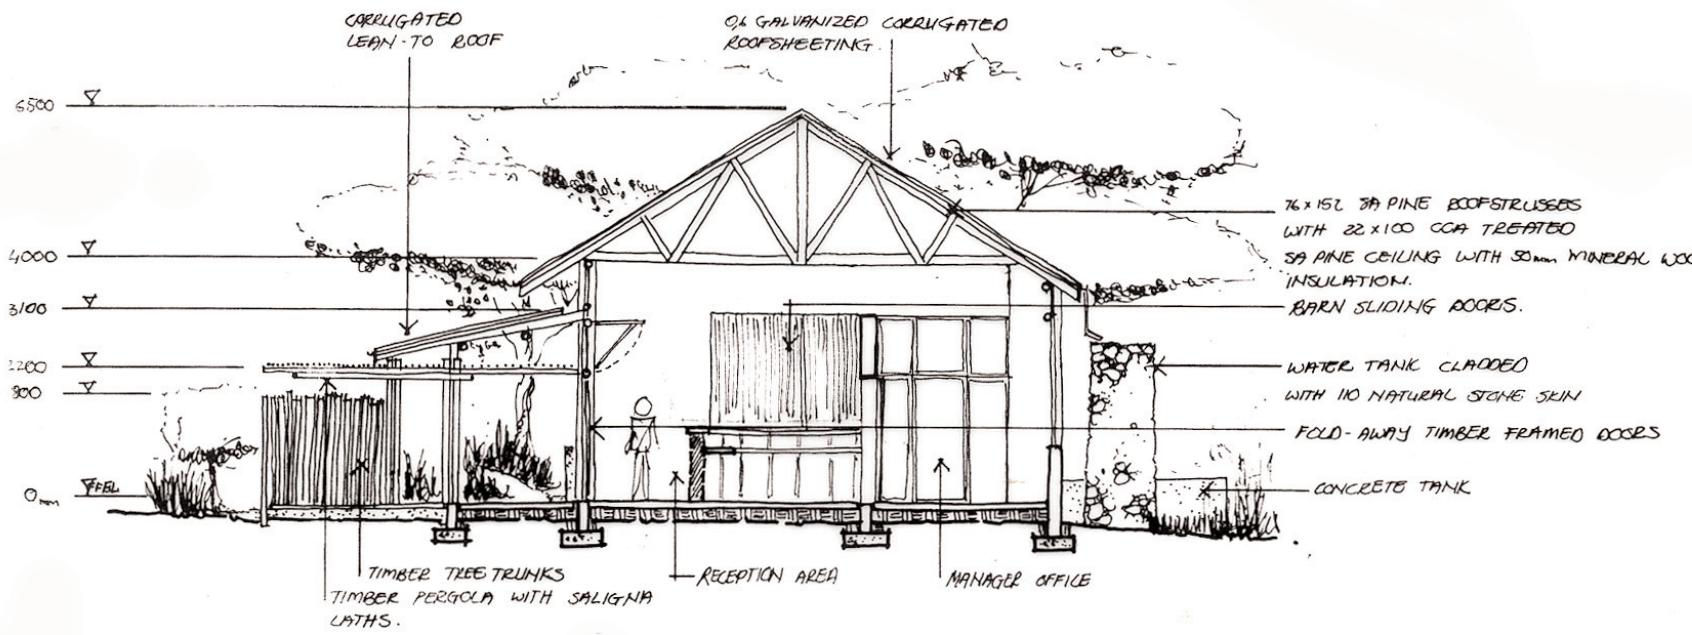


Fig. 8.11 Section through Reception

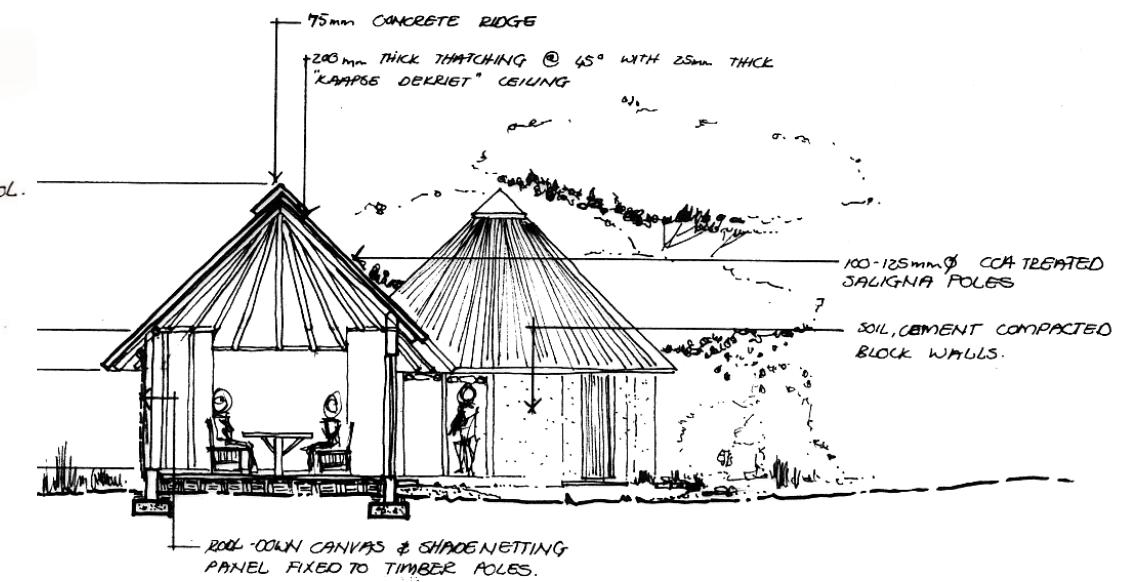


Fig. 8.12 Section through Break-away rooms

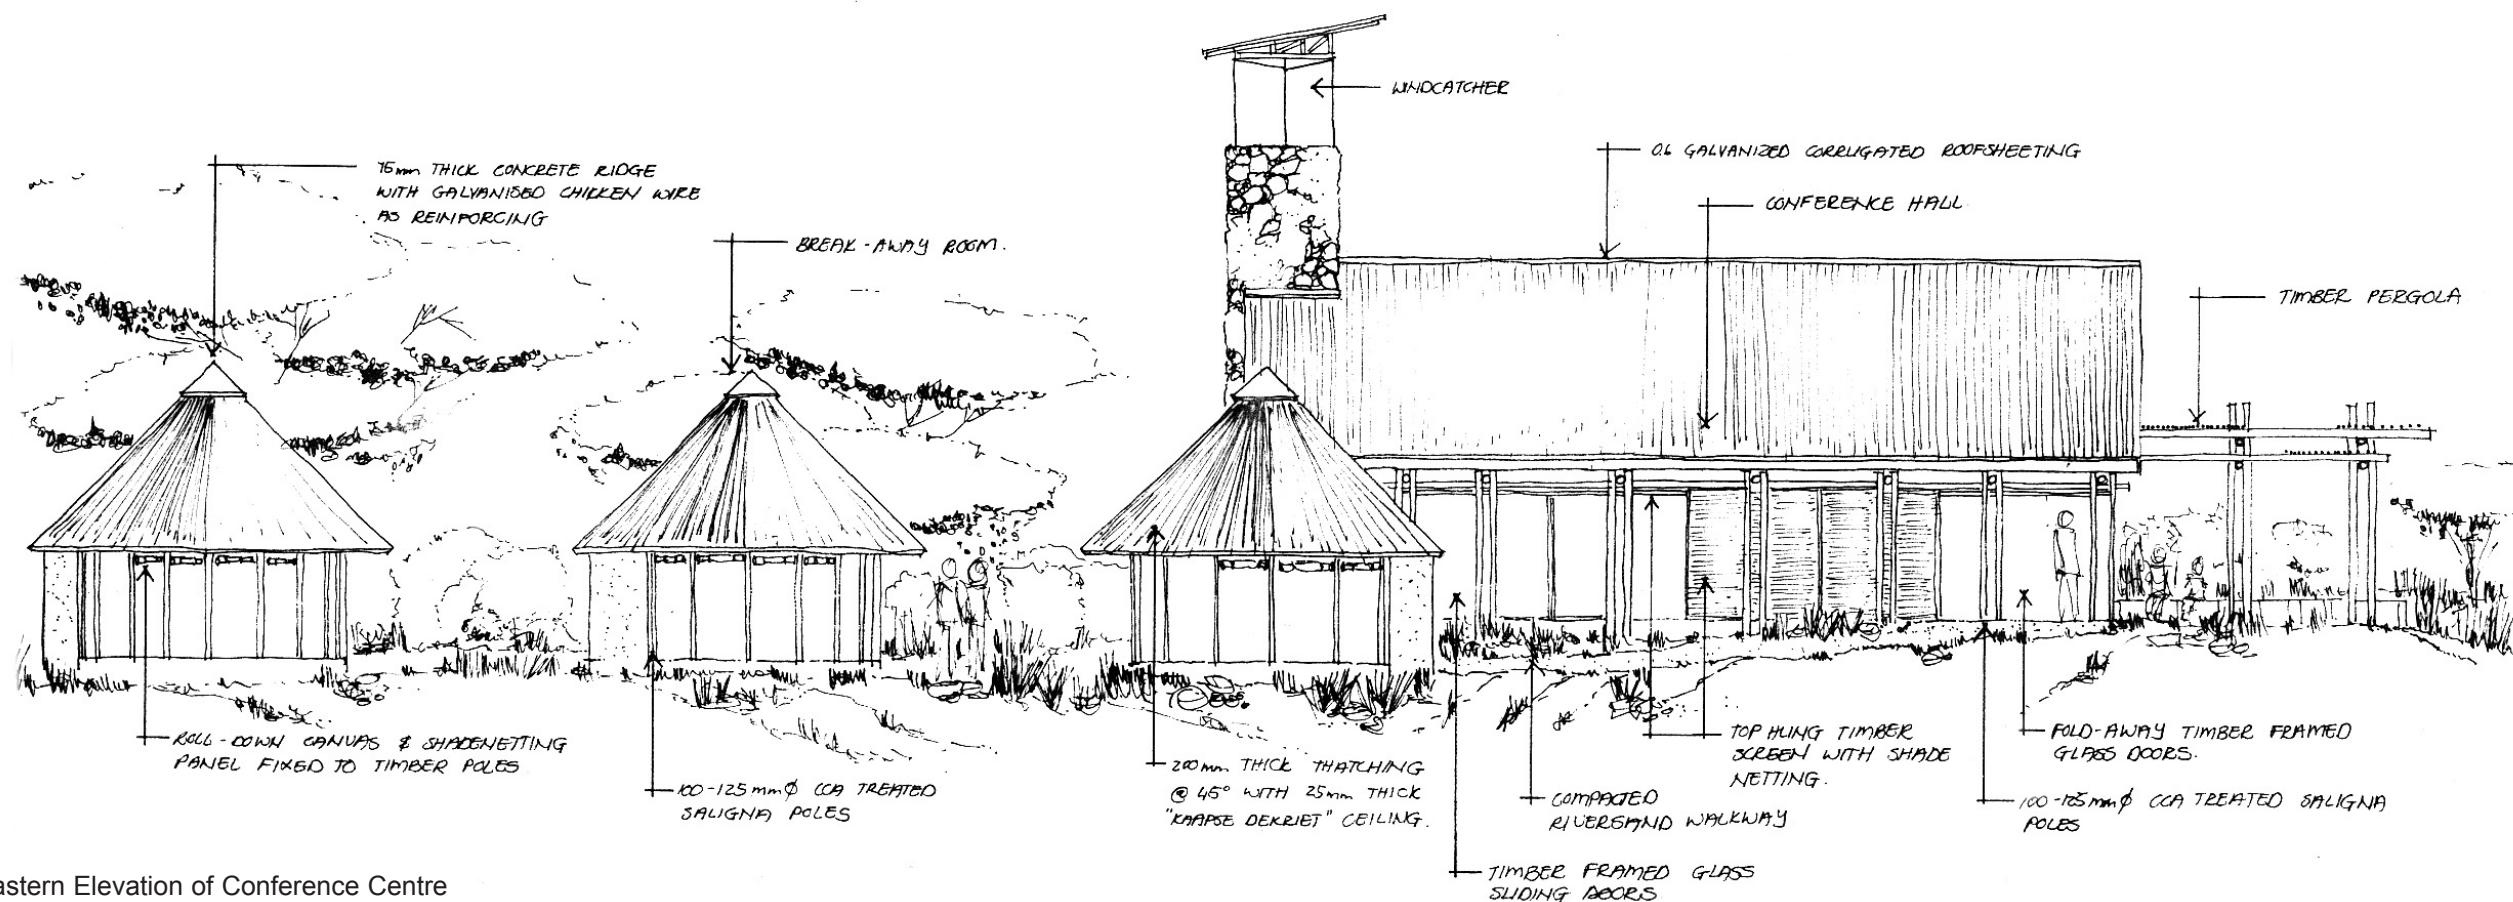


Fig. 8.13 Eastern Elevation of Conference Centre

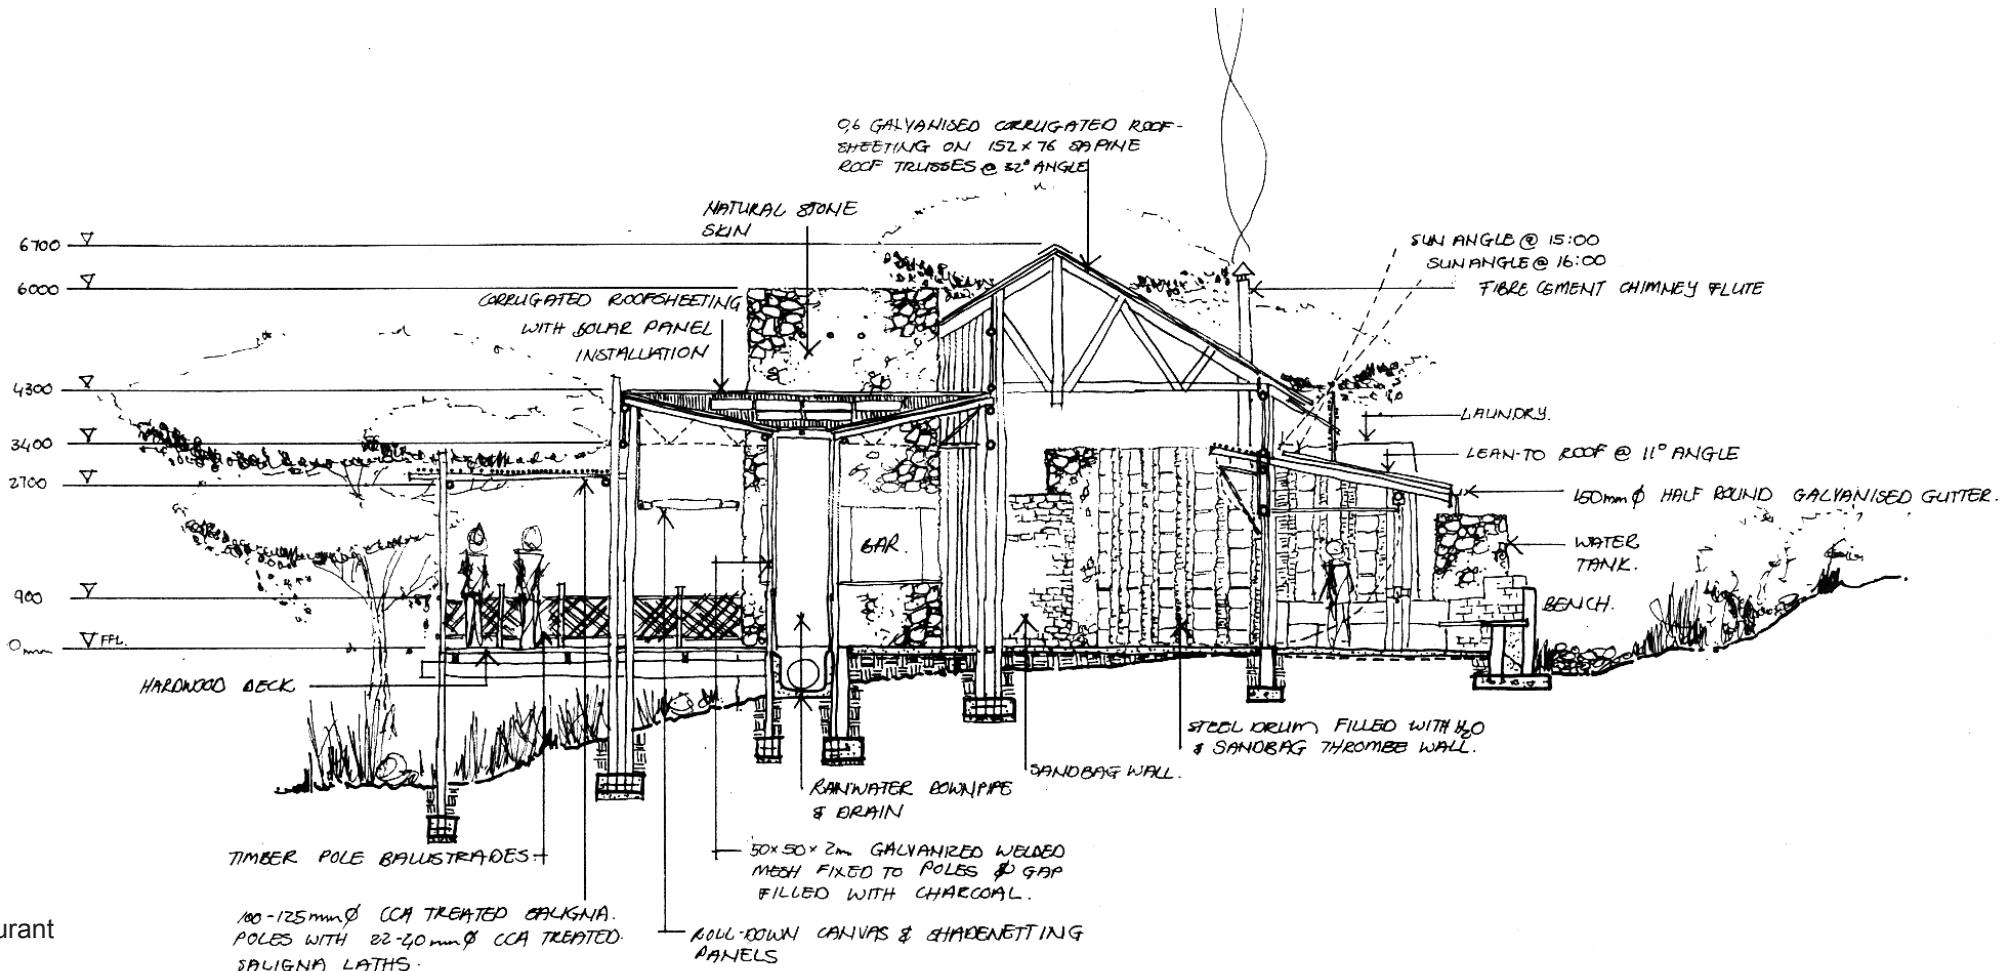


Fig. 8.14 Section through Restaurant

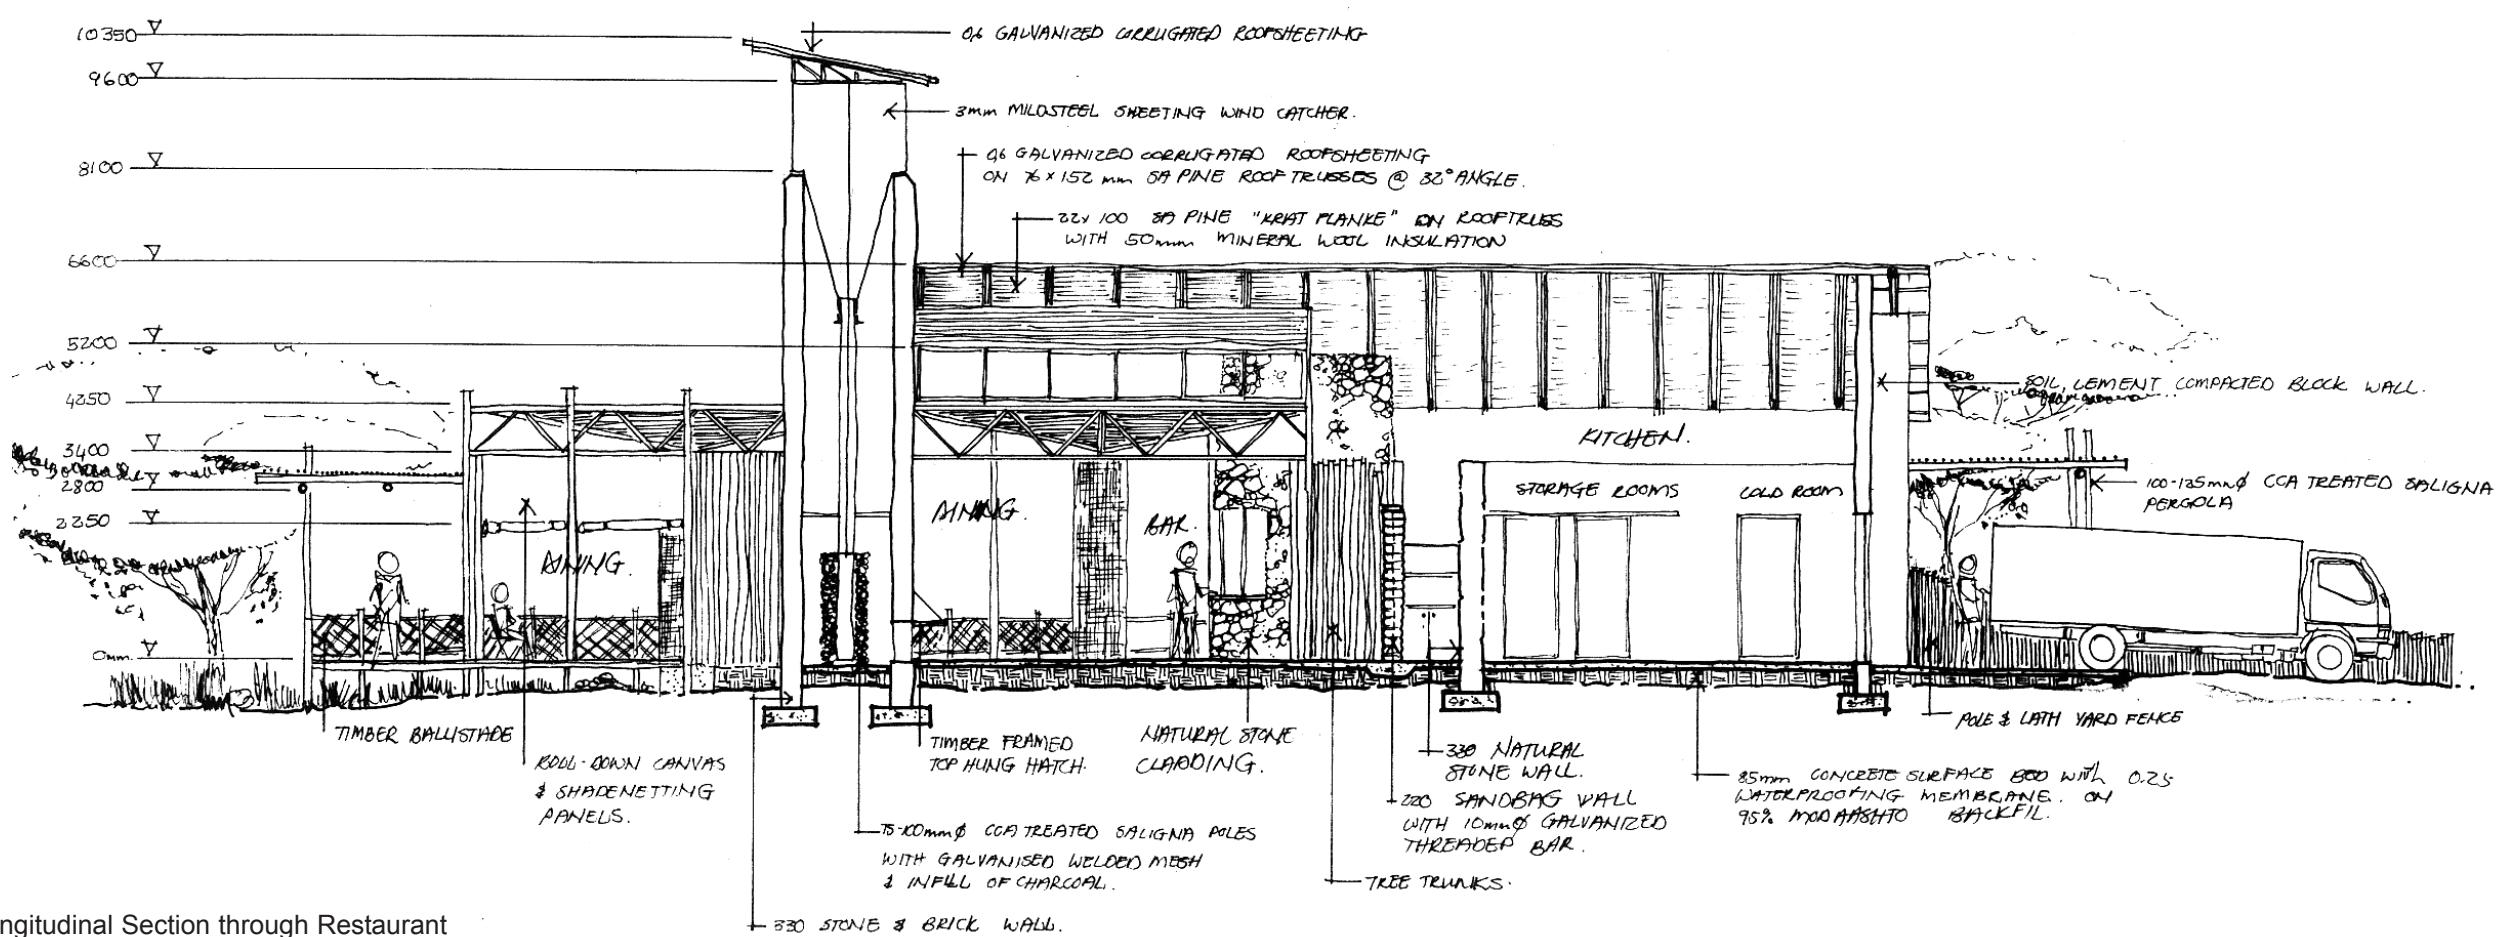


Fig. 8.15 Longitudinal Section through Restaurant

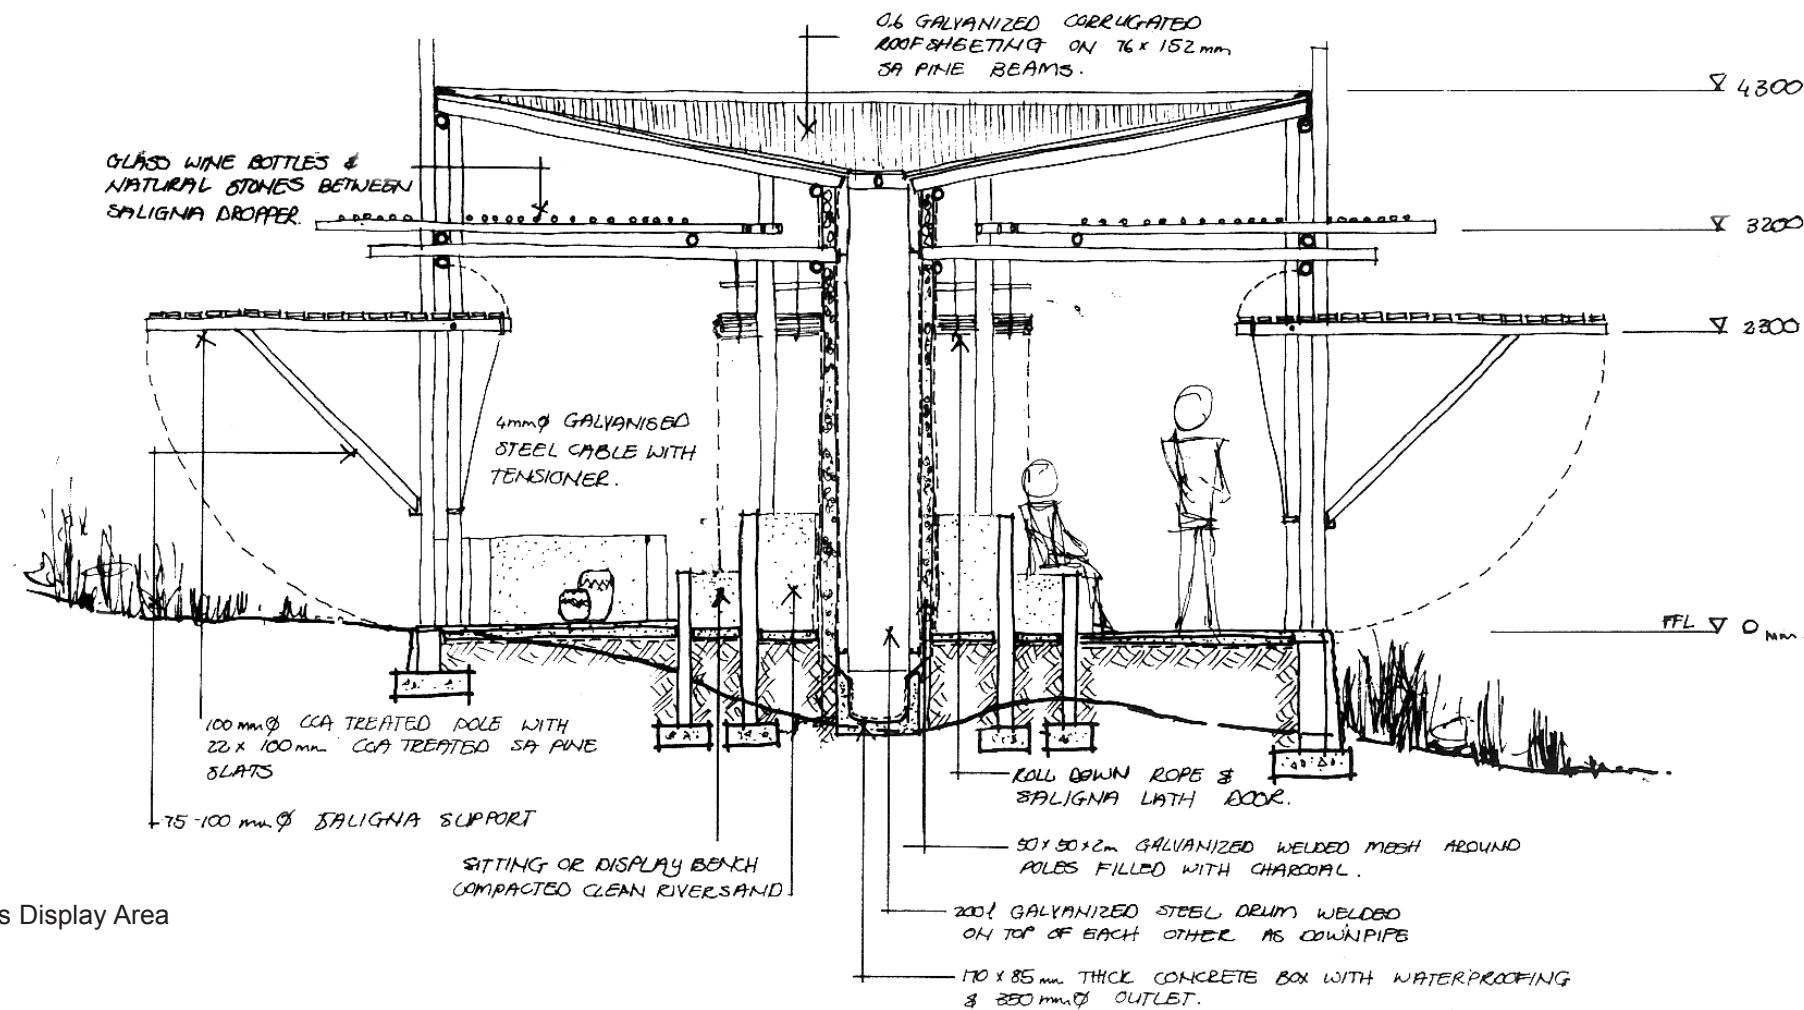


Fig. 8.16 Section through Arts & Crafts Display Area

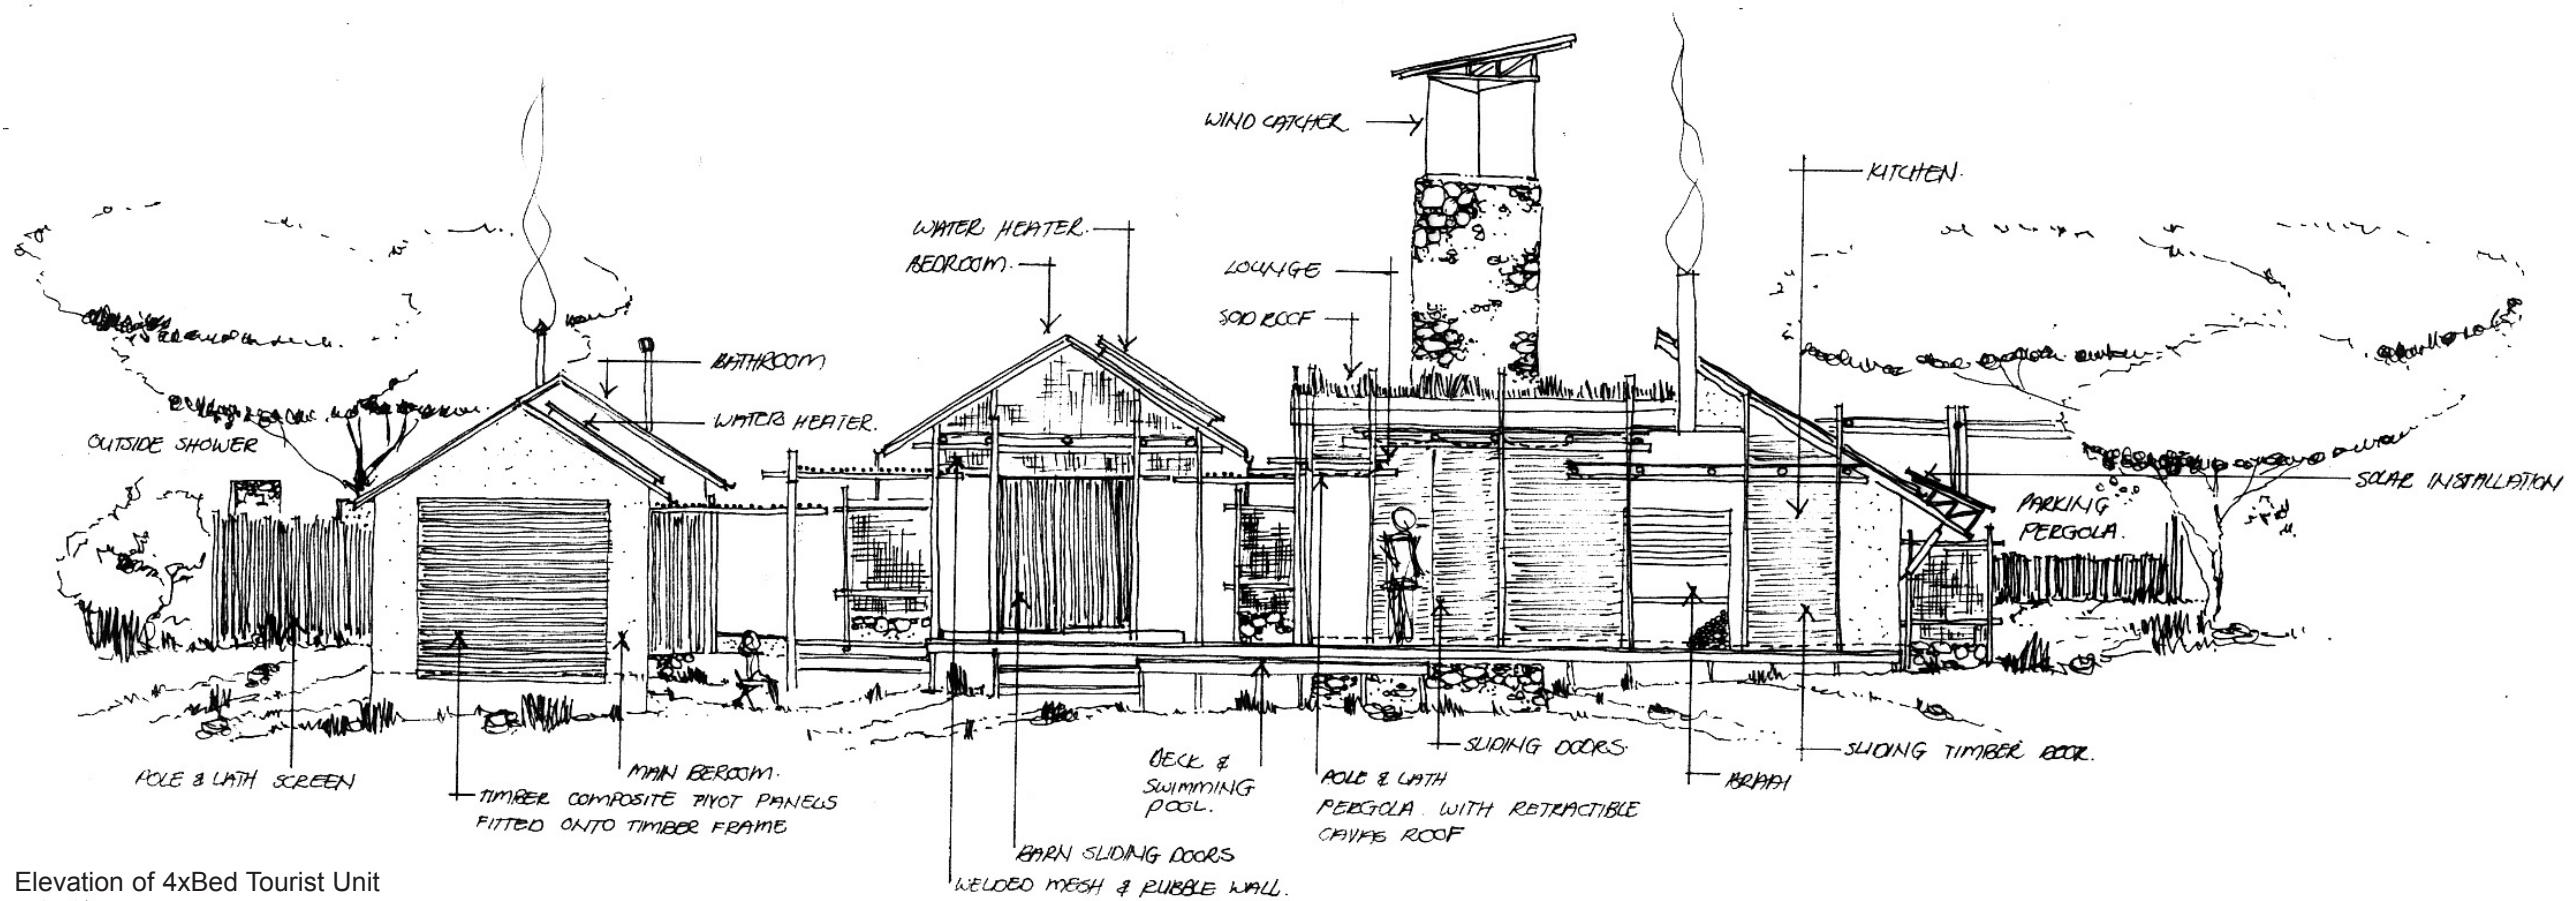


Fig. 8.17 Elevation of 4xBed Tourist Unit

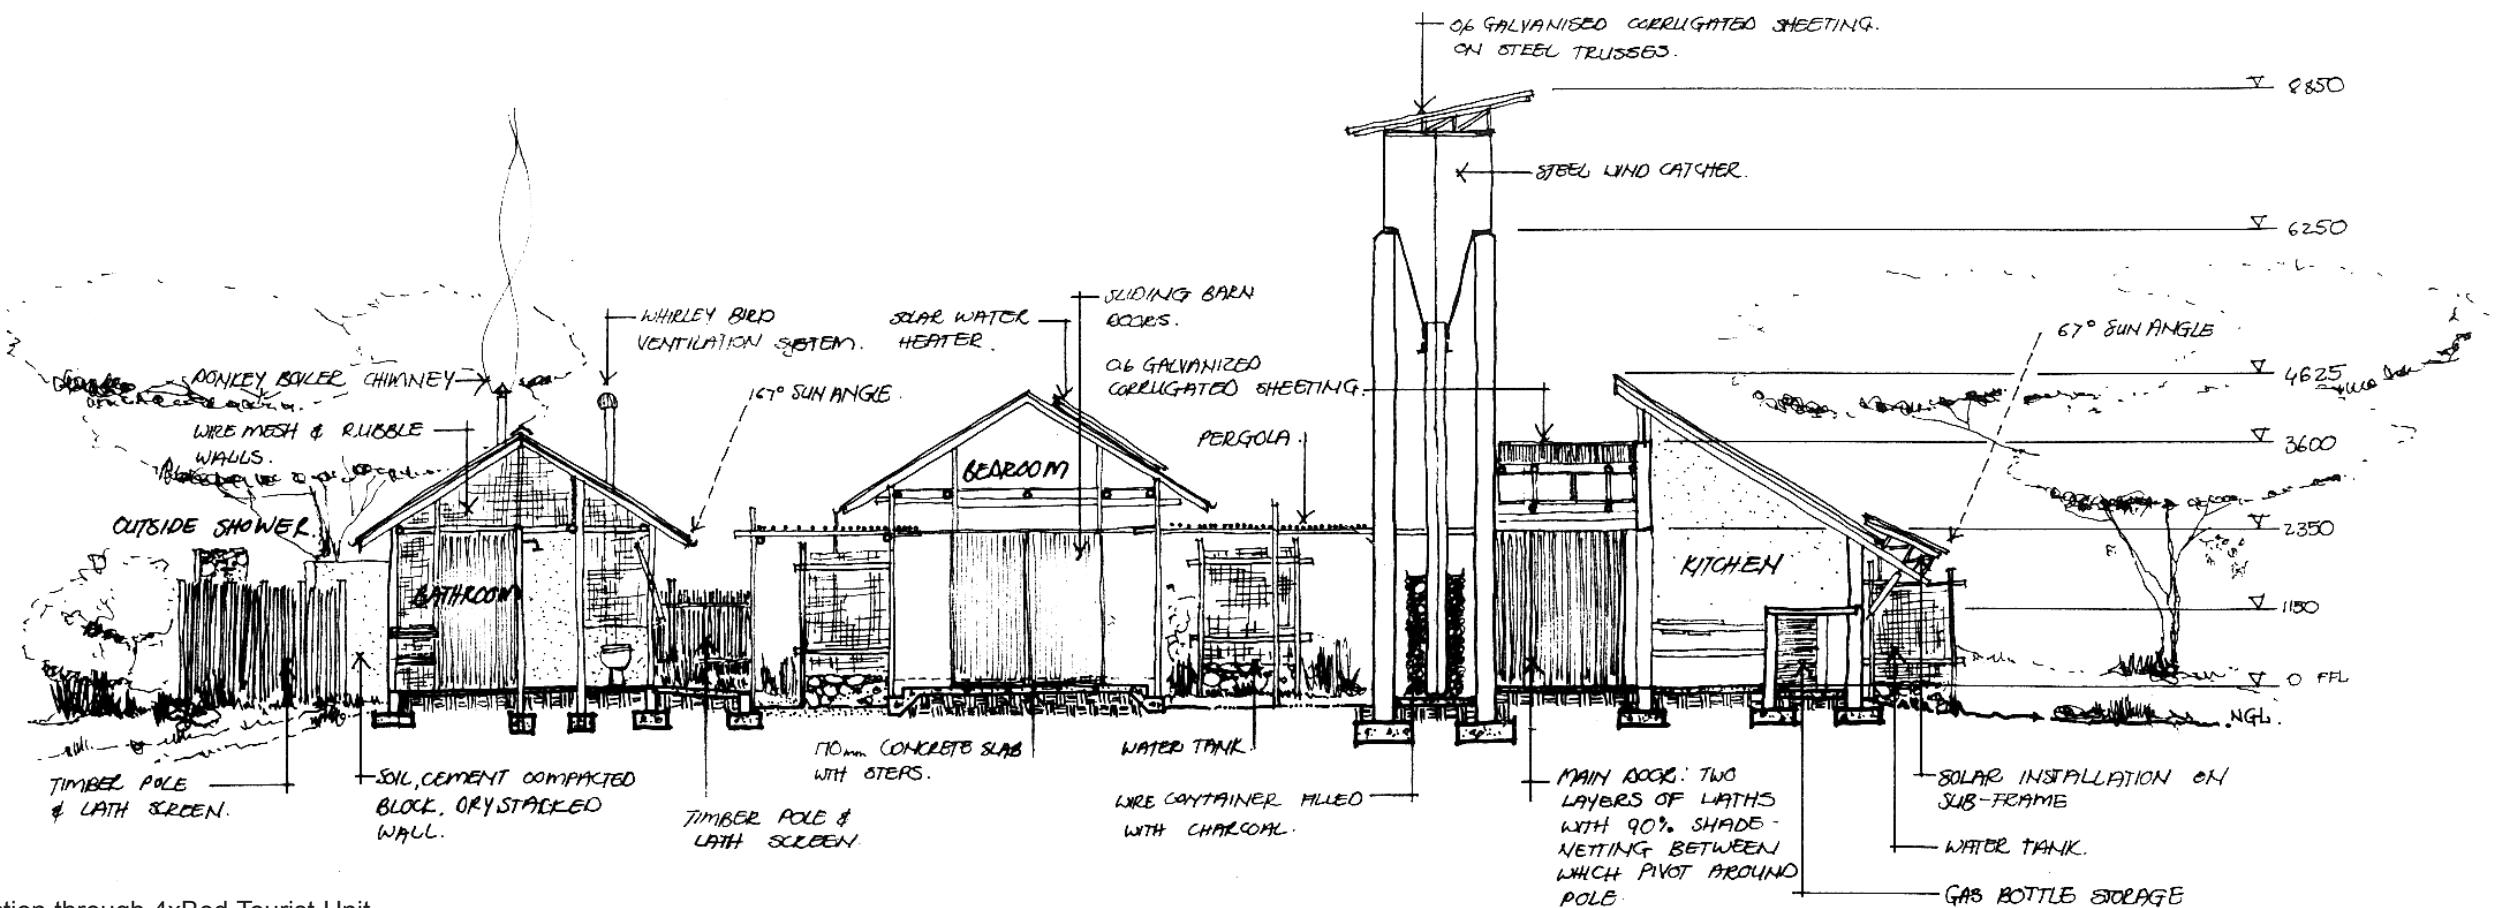


Fig. 8.18 Section through 4xBed Tourist Unit

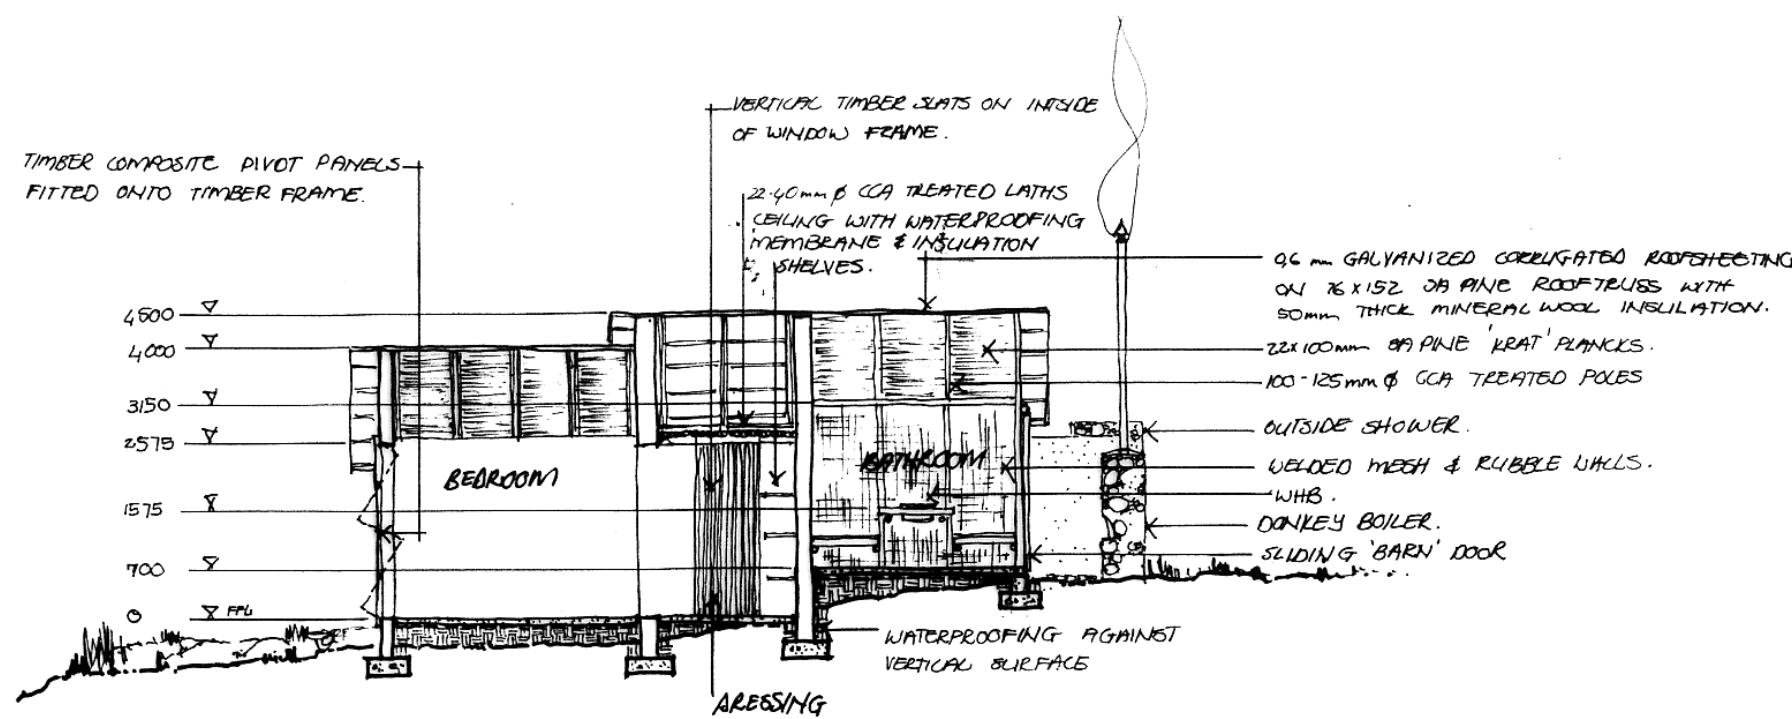


Fig. 8.19 Section through 4xBed Tourist Unit

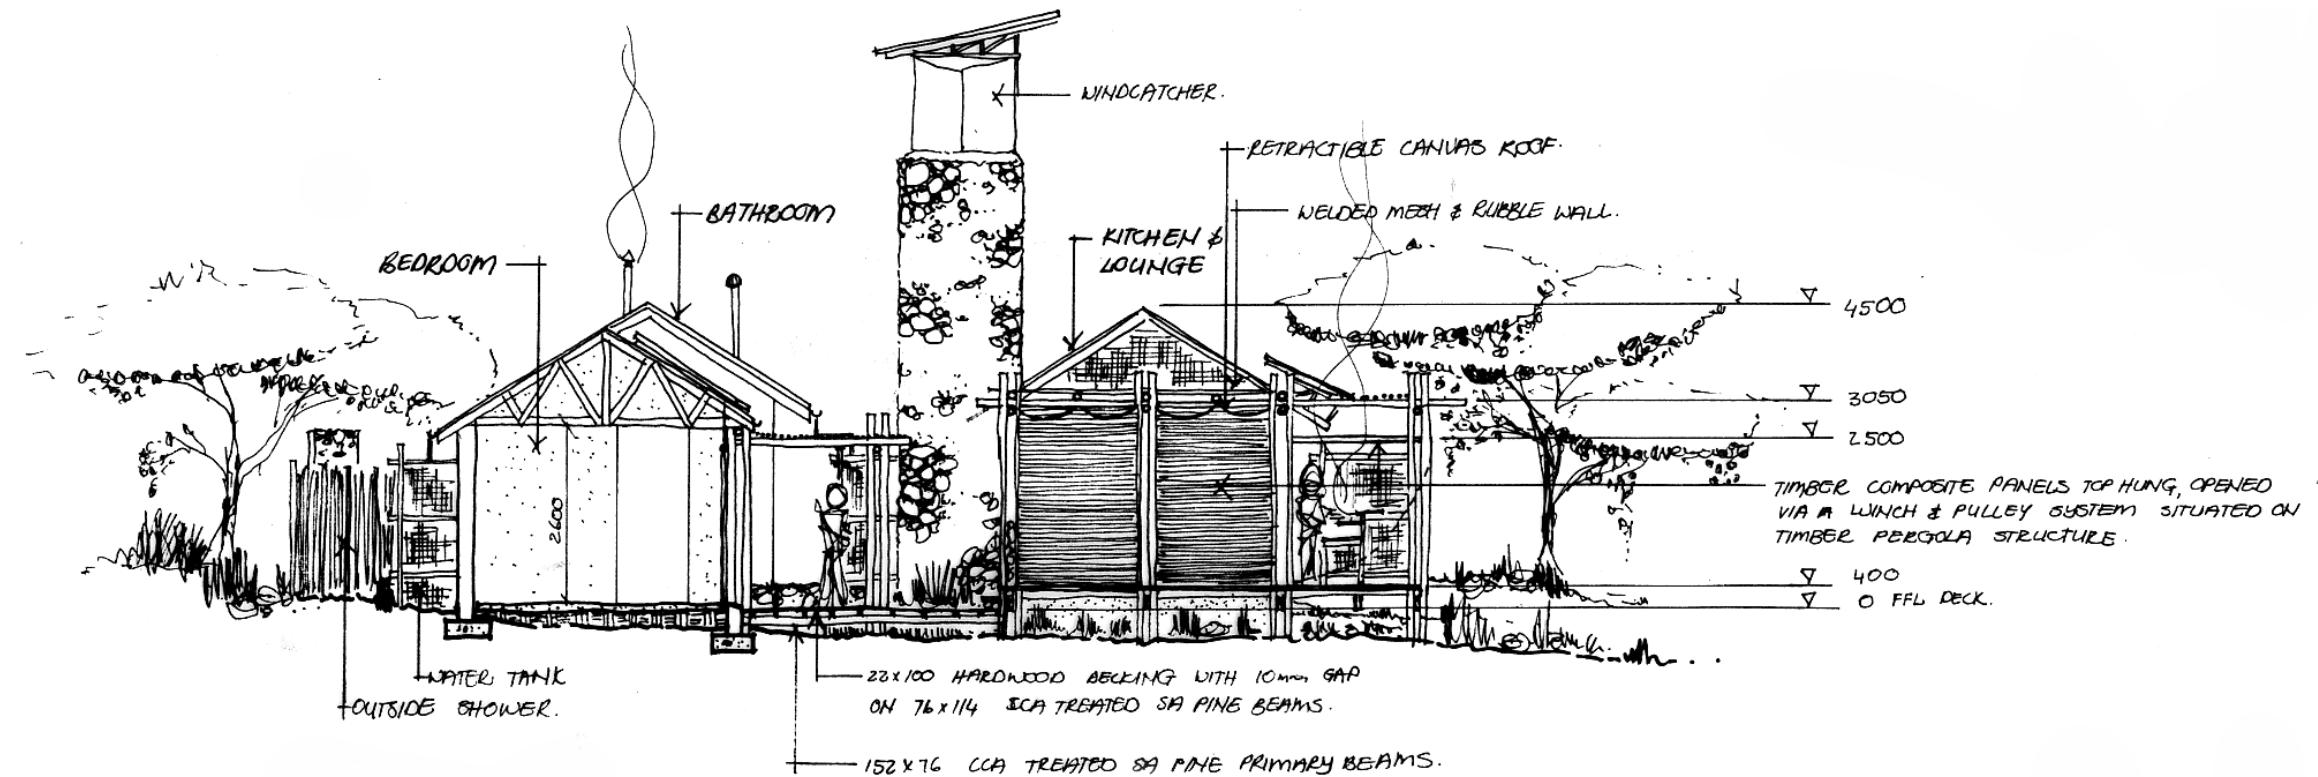


Fig. 8.20 Section of 2xBed Tourist Unit

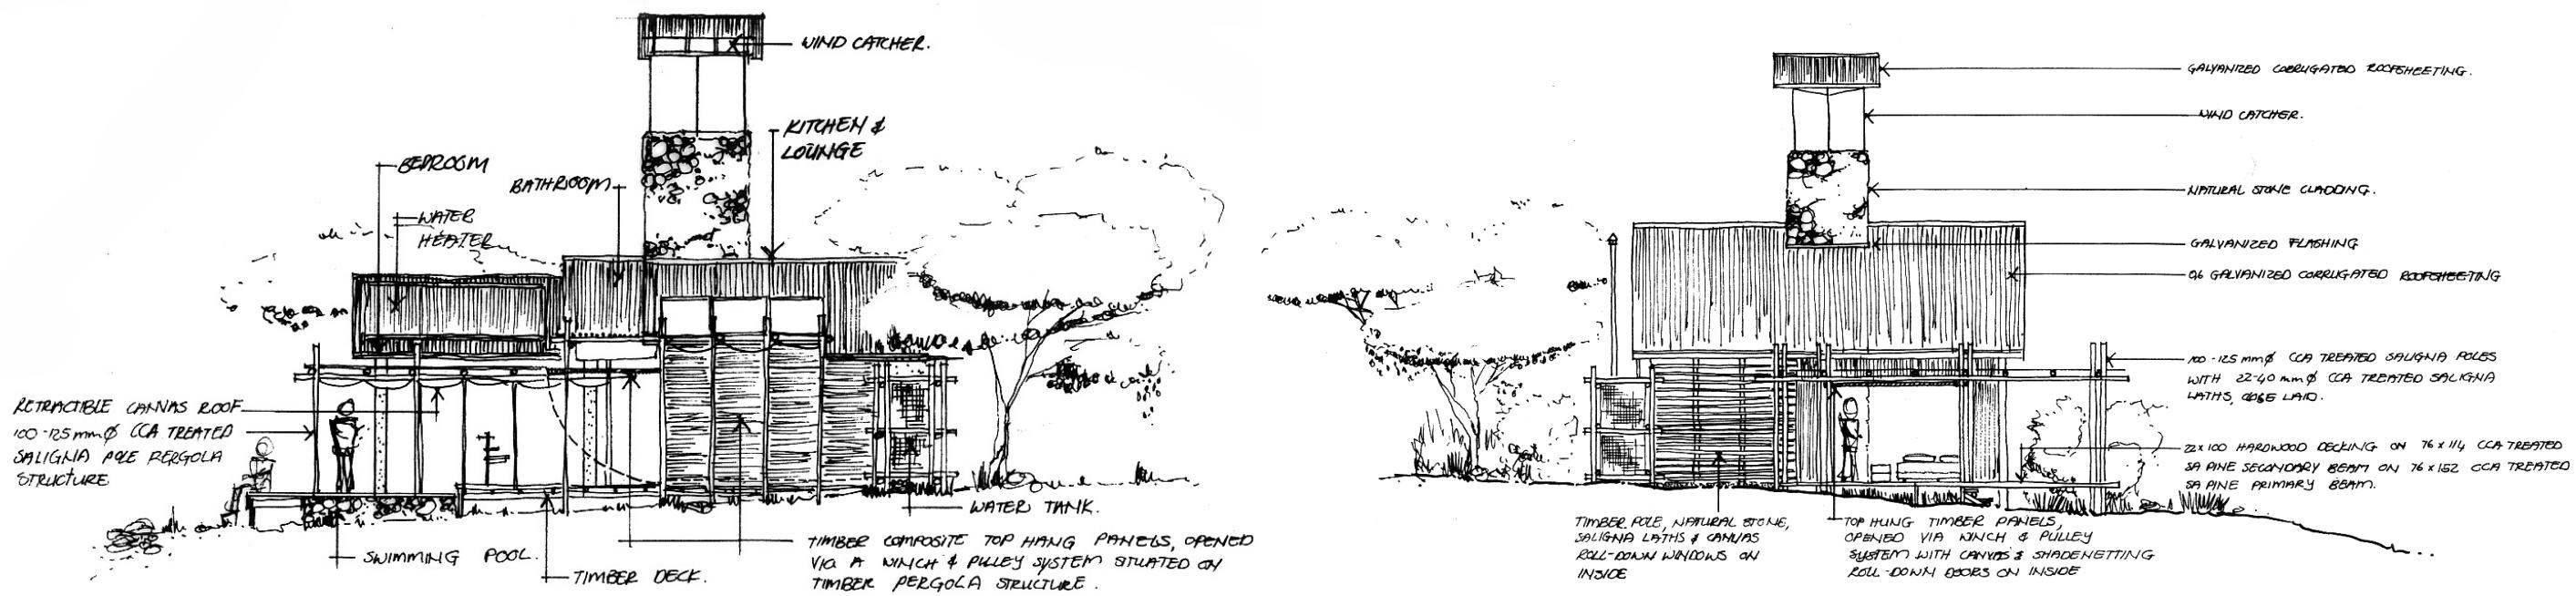


Fig. 8.21 Elevation of 2xBed Tourist Unit

Fig. 8.22 Elevation of Back-to-Back Tourist Unit

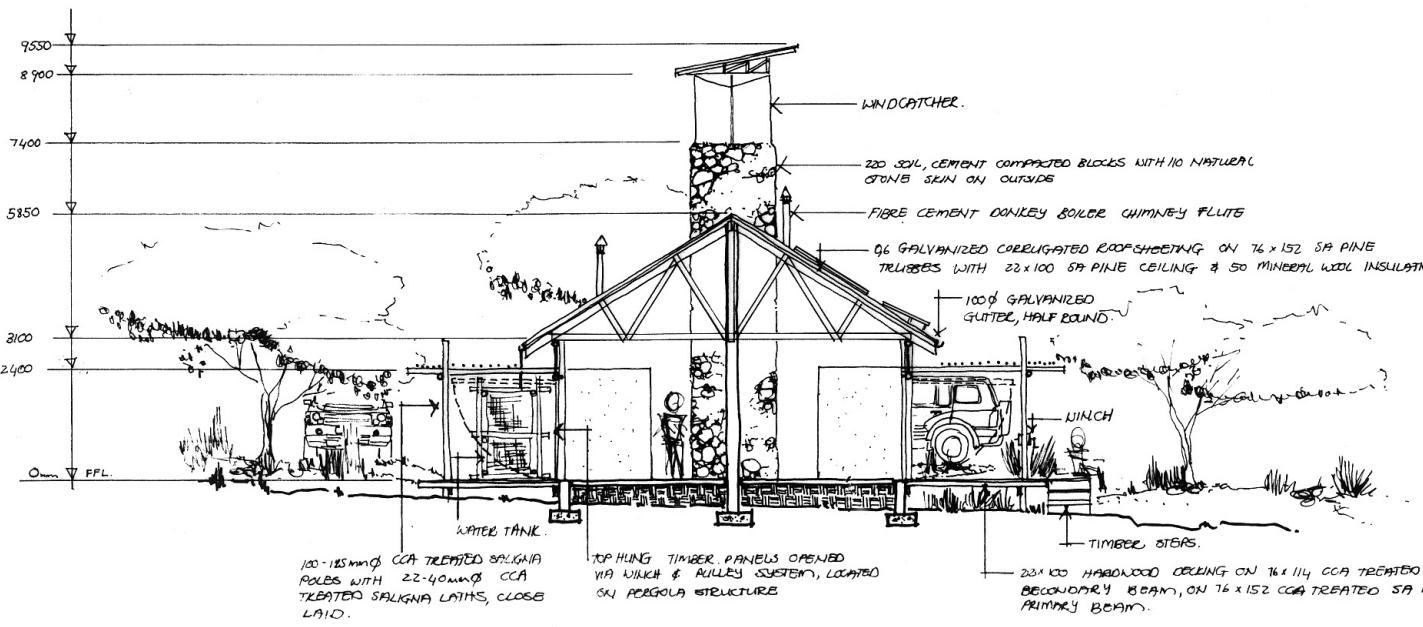


Fig. 8.23 Section of Back-to-Back Tourist Unit

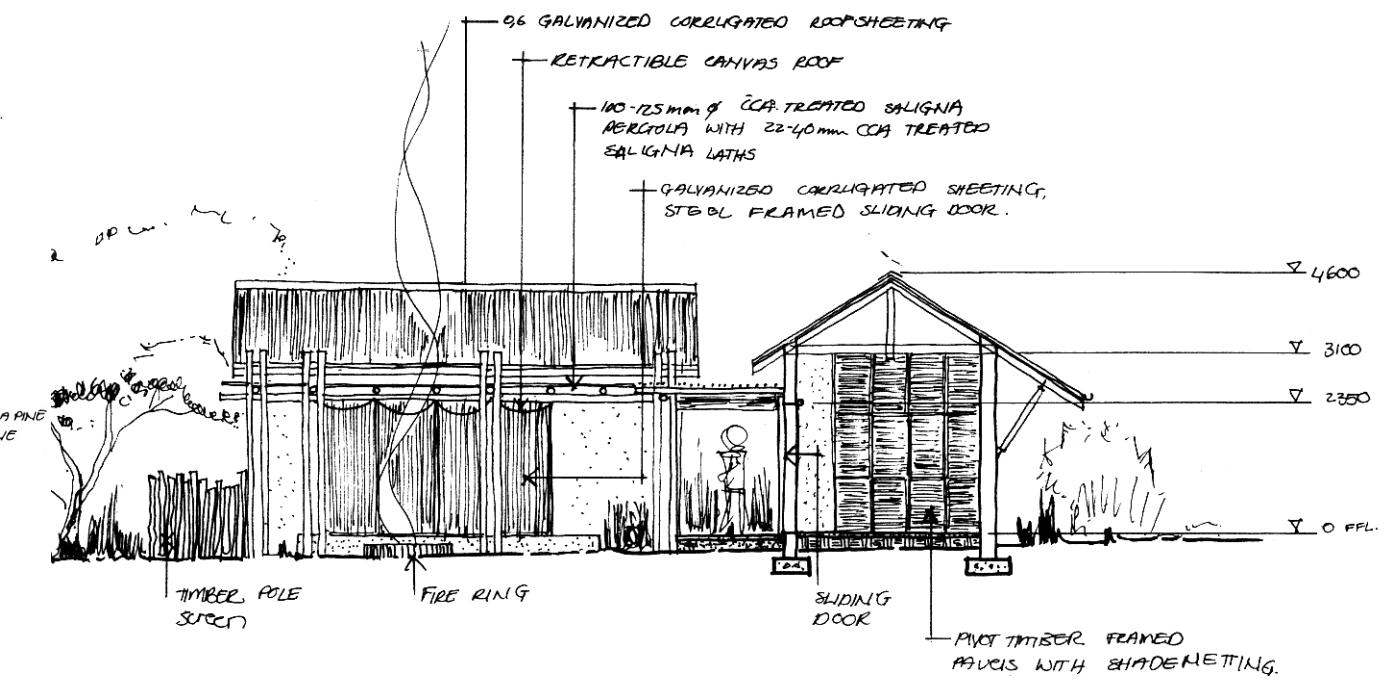


Fig. 8.24 Section of Staff Unit

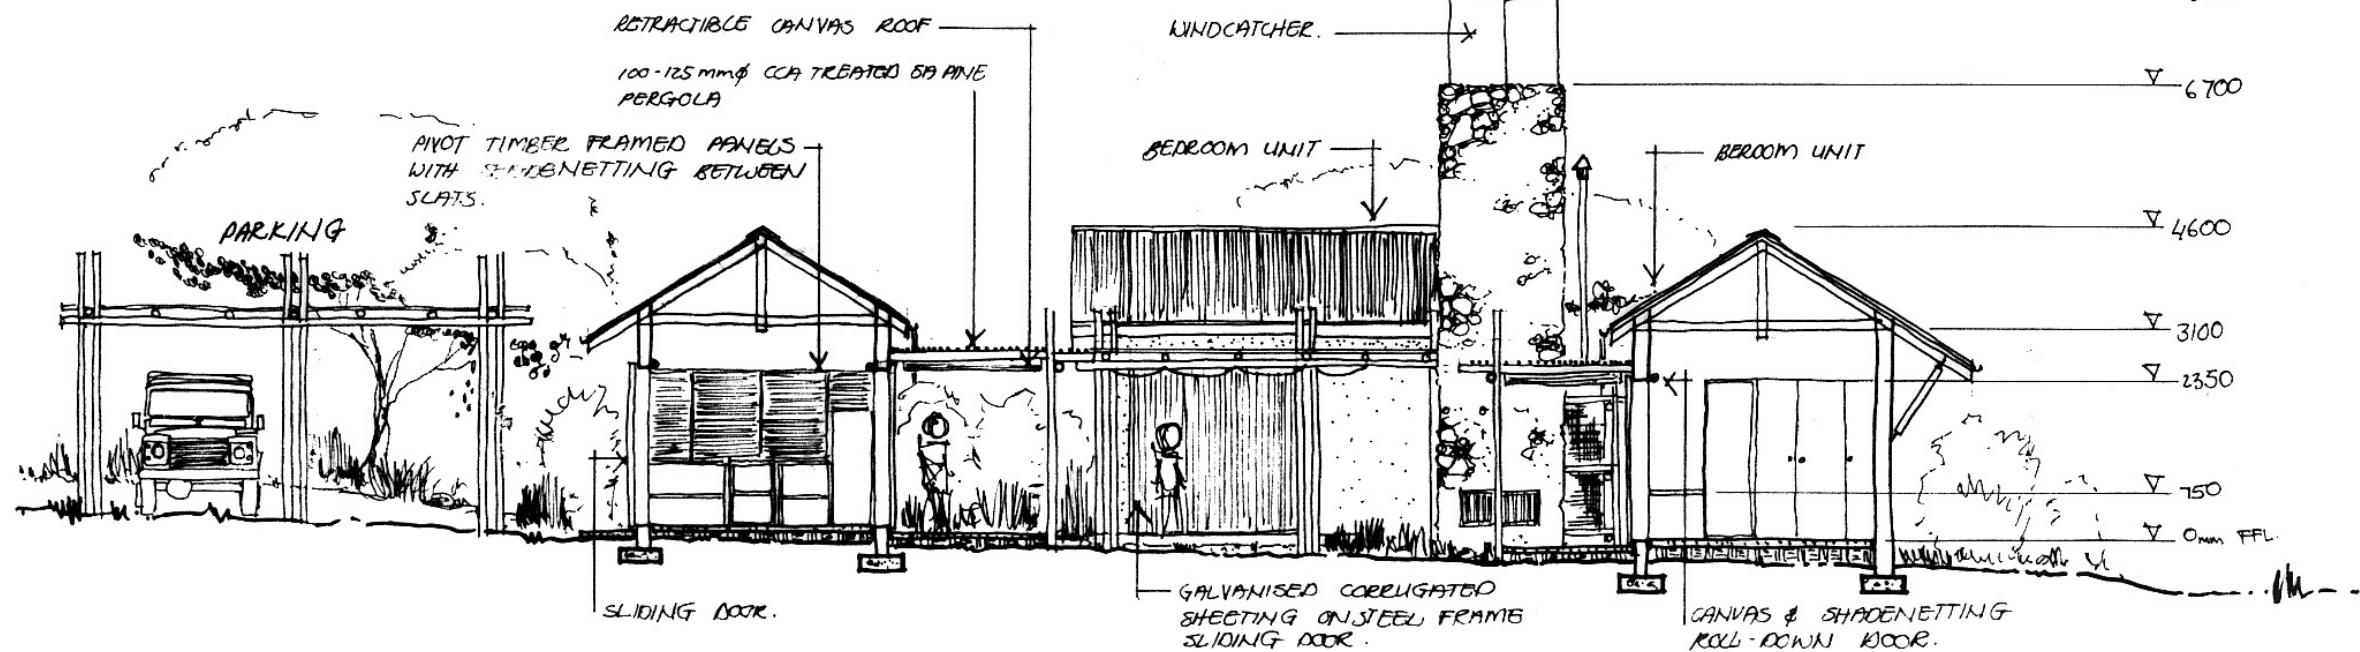


Fig. 8.25 Section of Staff Unit

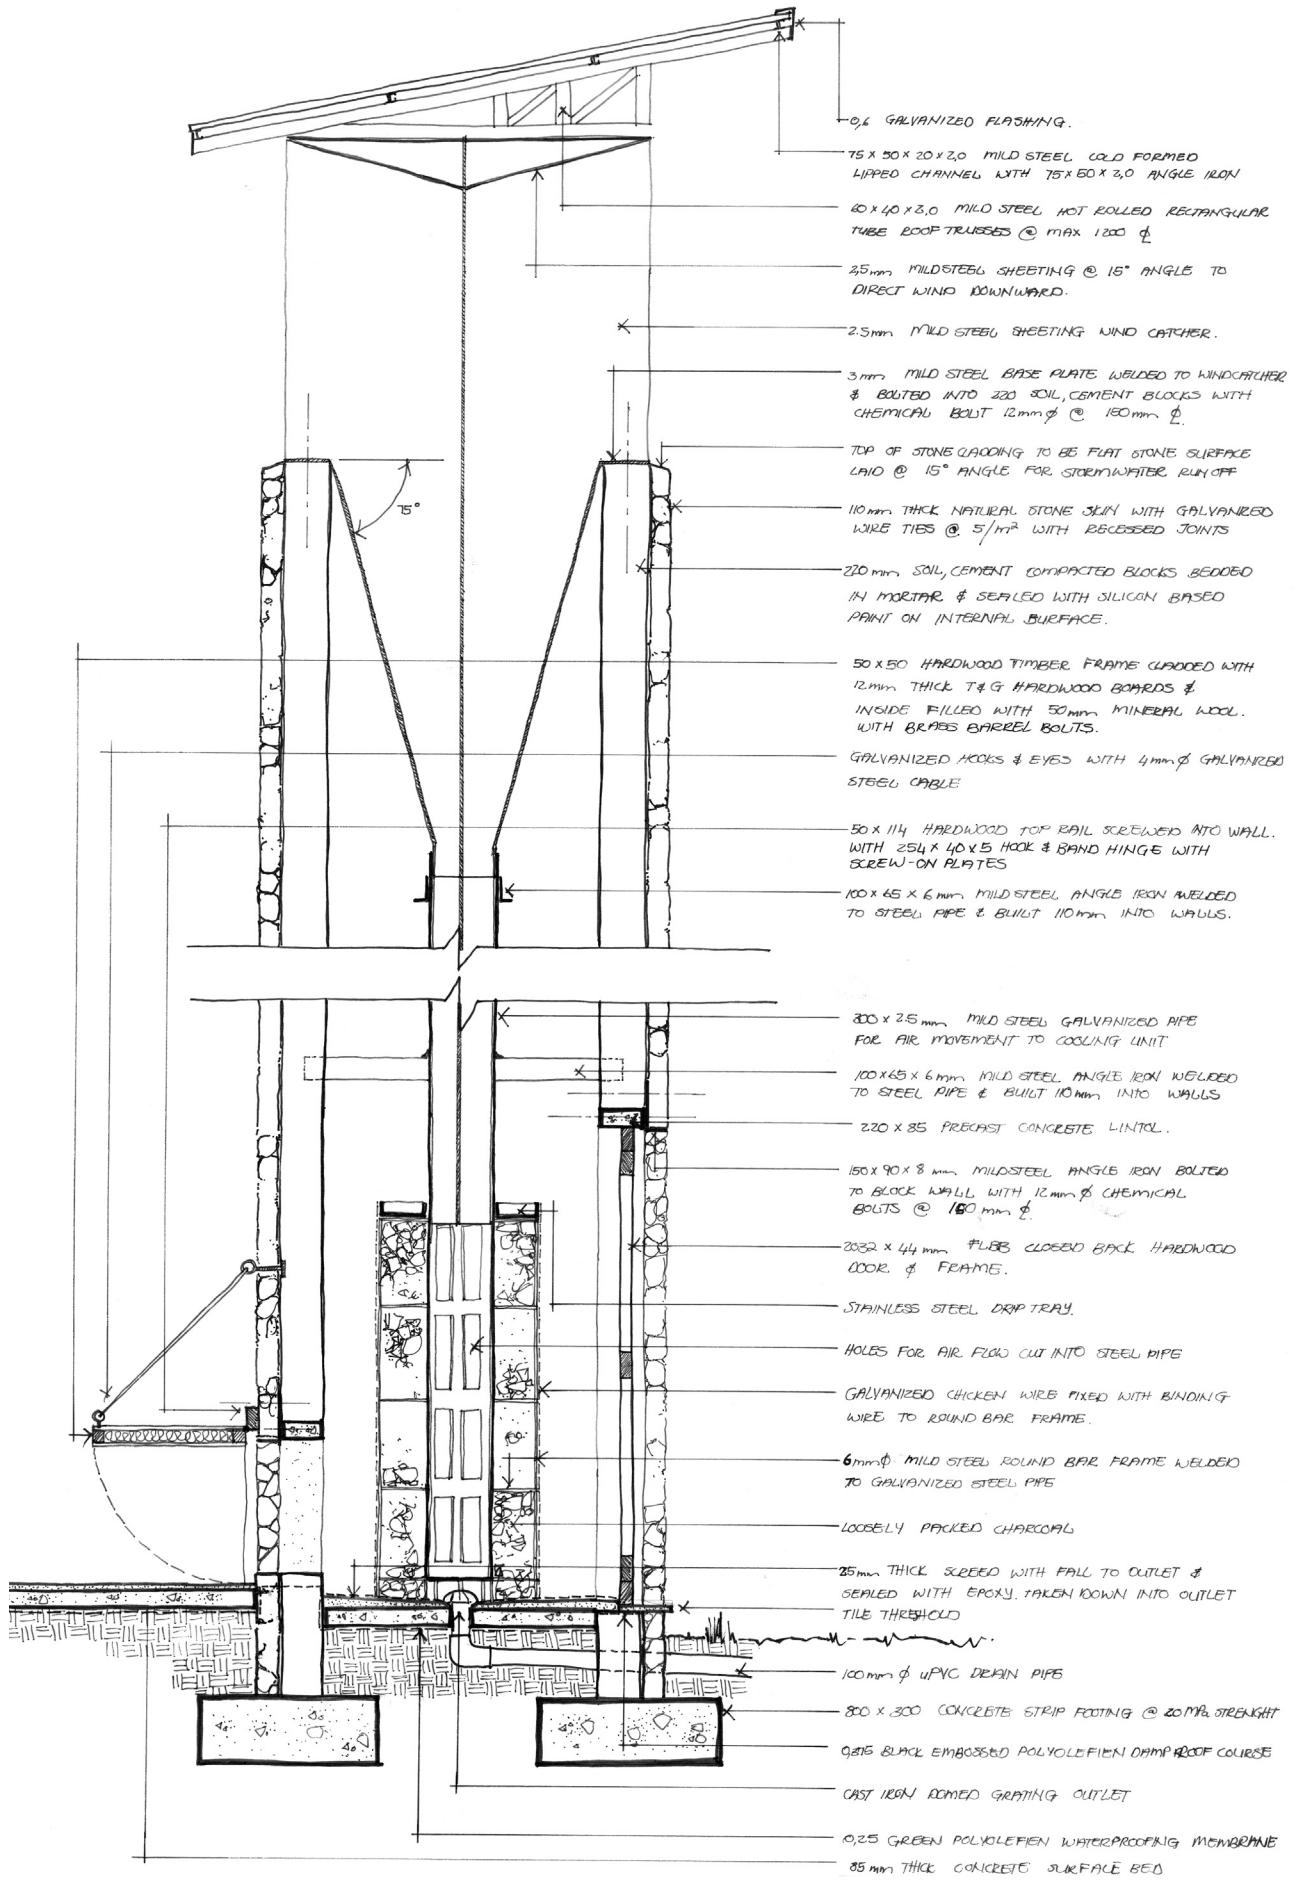
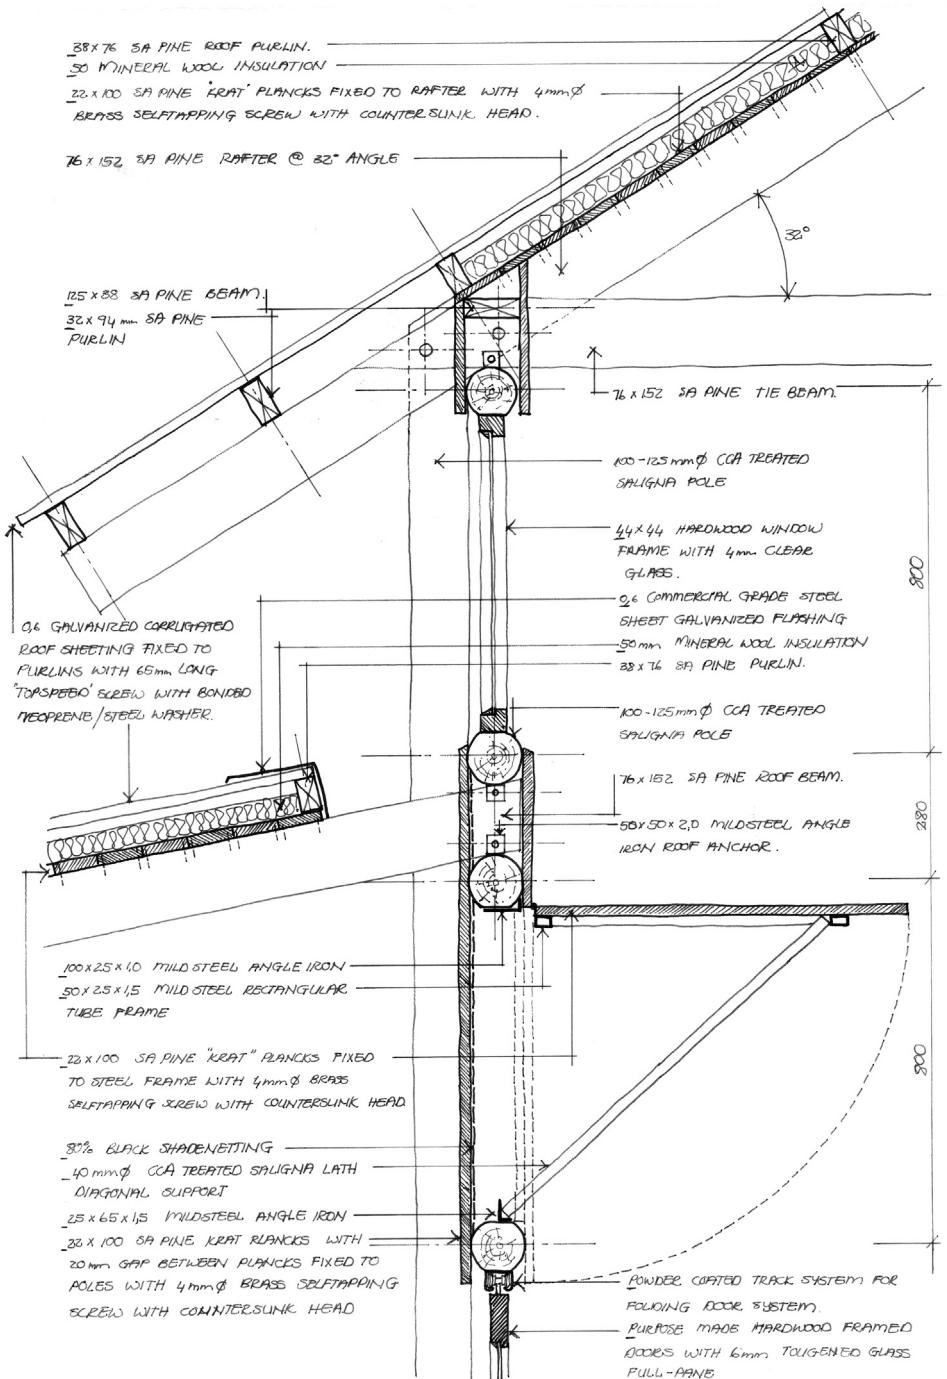


Fig. 8.26 Detail of Lean-to roof and Ventilation Panels

Fig. 8.27 Detail Section through Wind catcher & Cooling system