



SECTION B-B (Housing support centre)
1:50

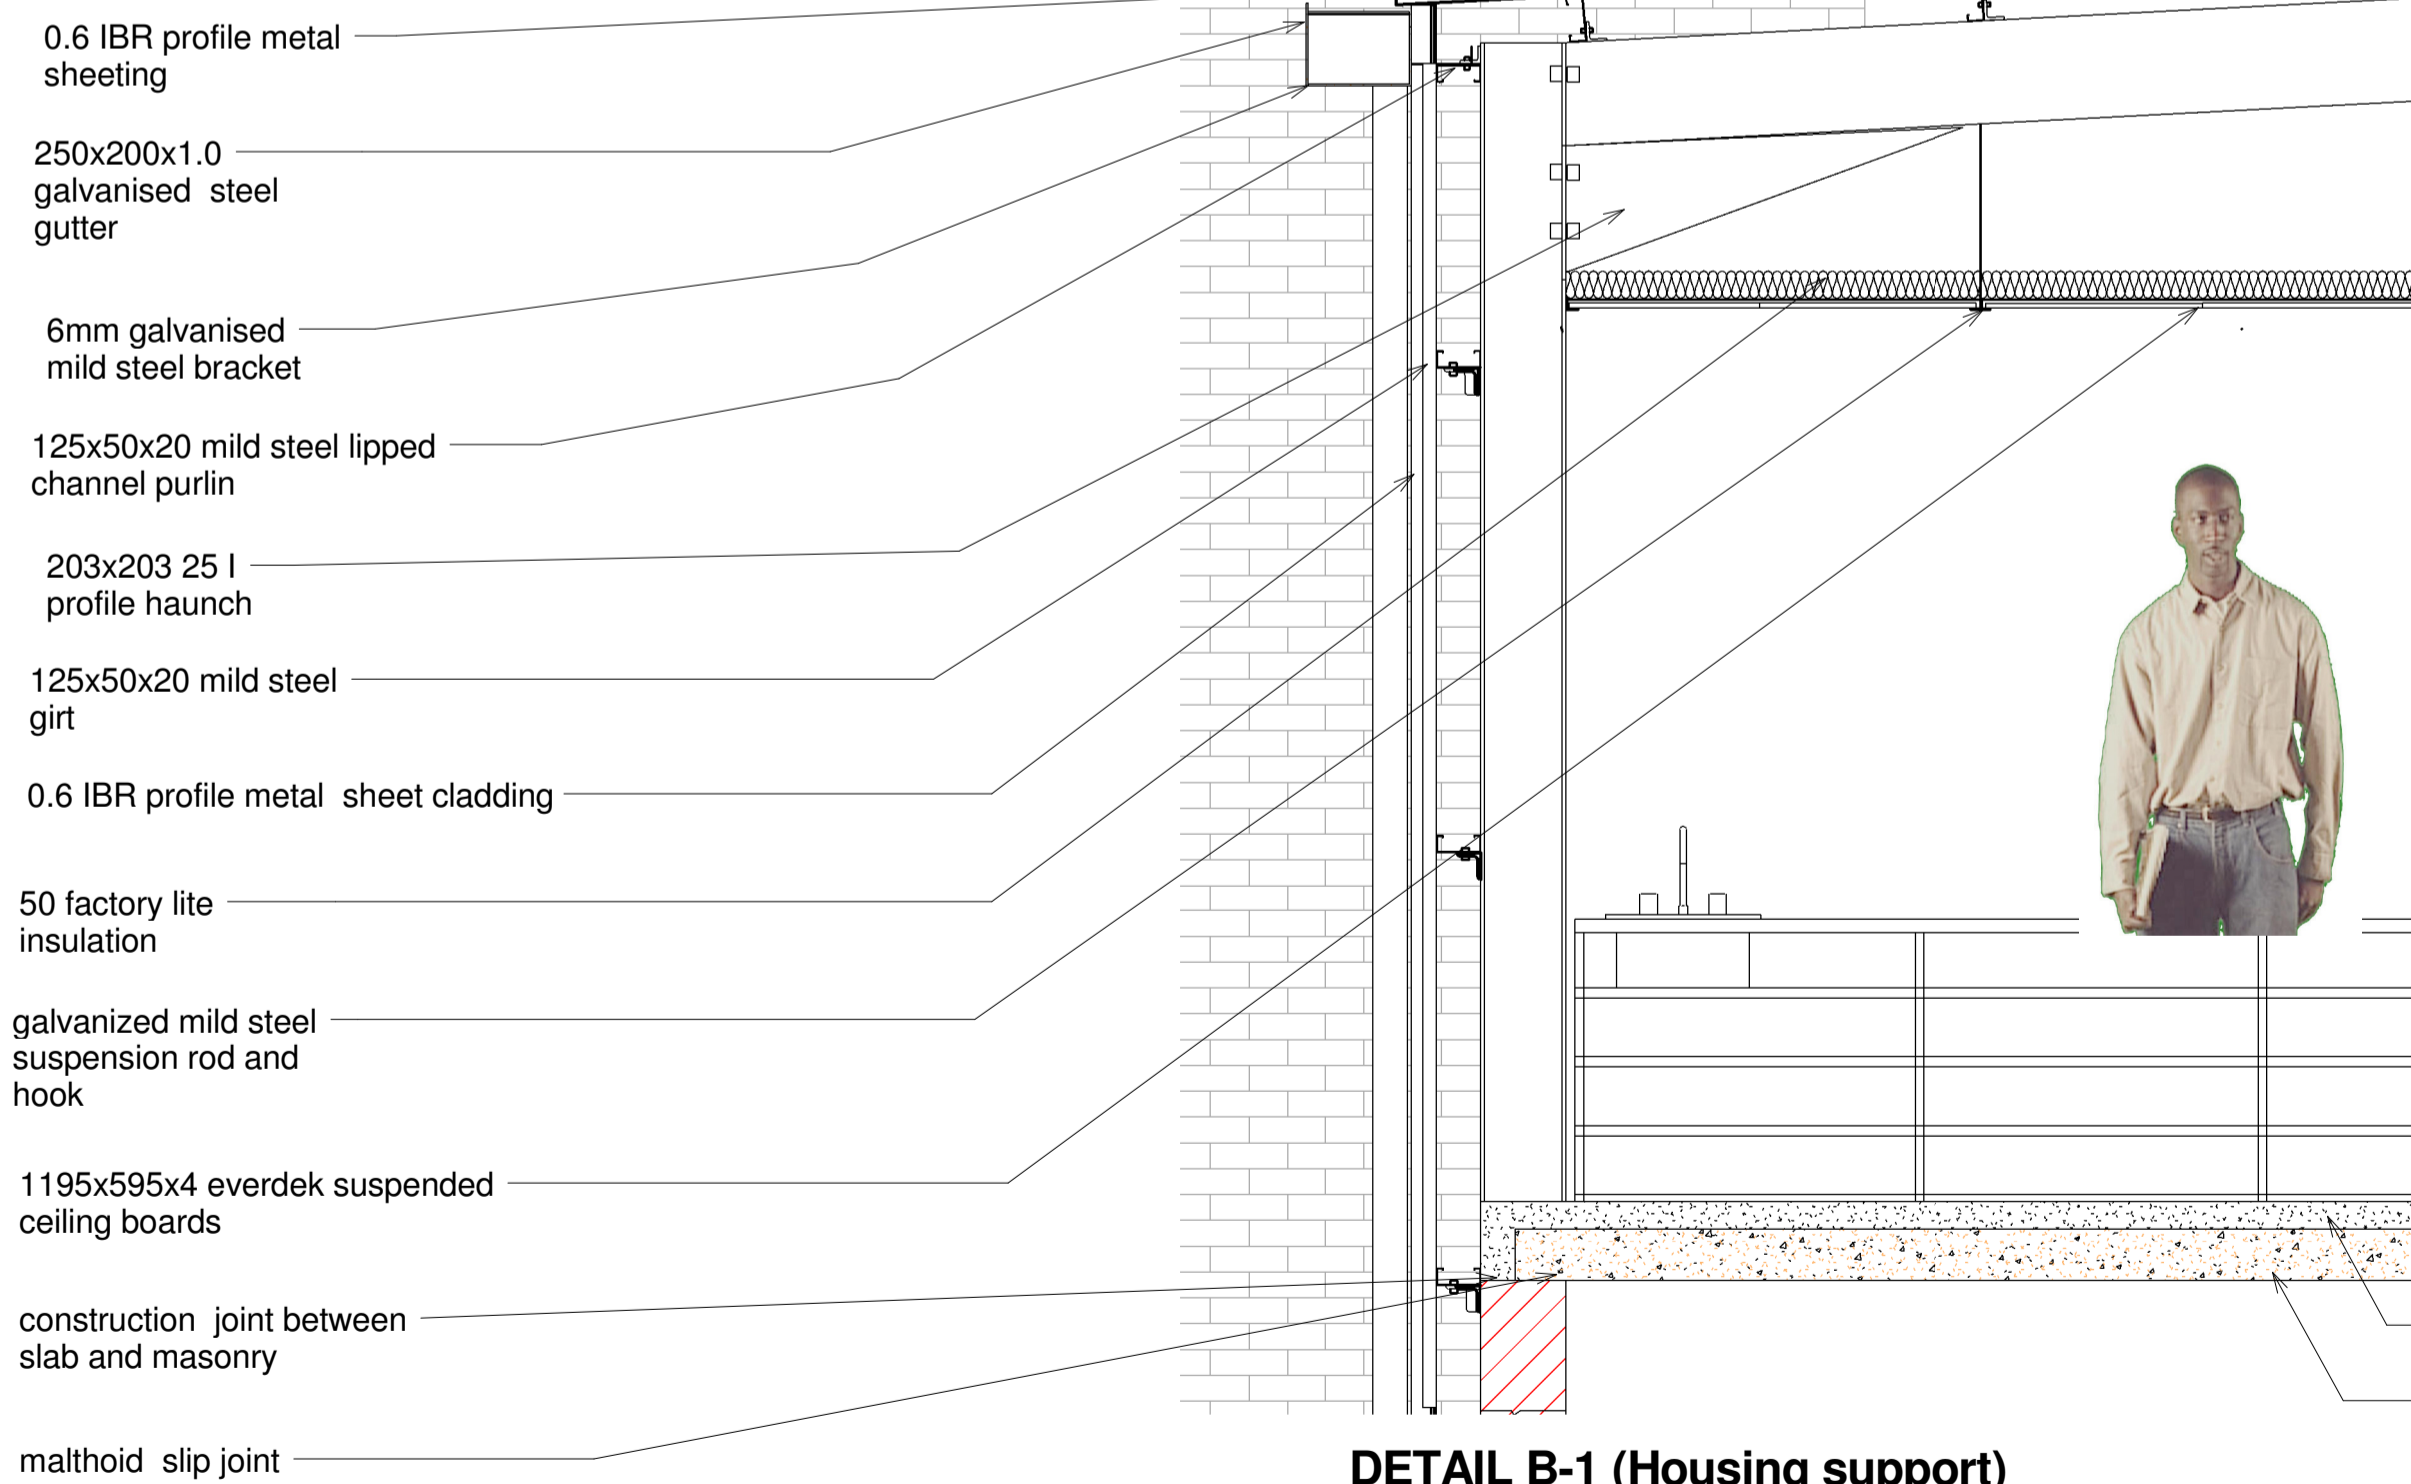

DETAIL B-1 (Housing support)
1:20

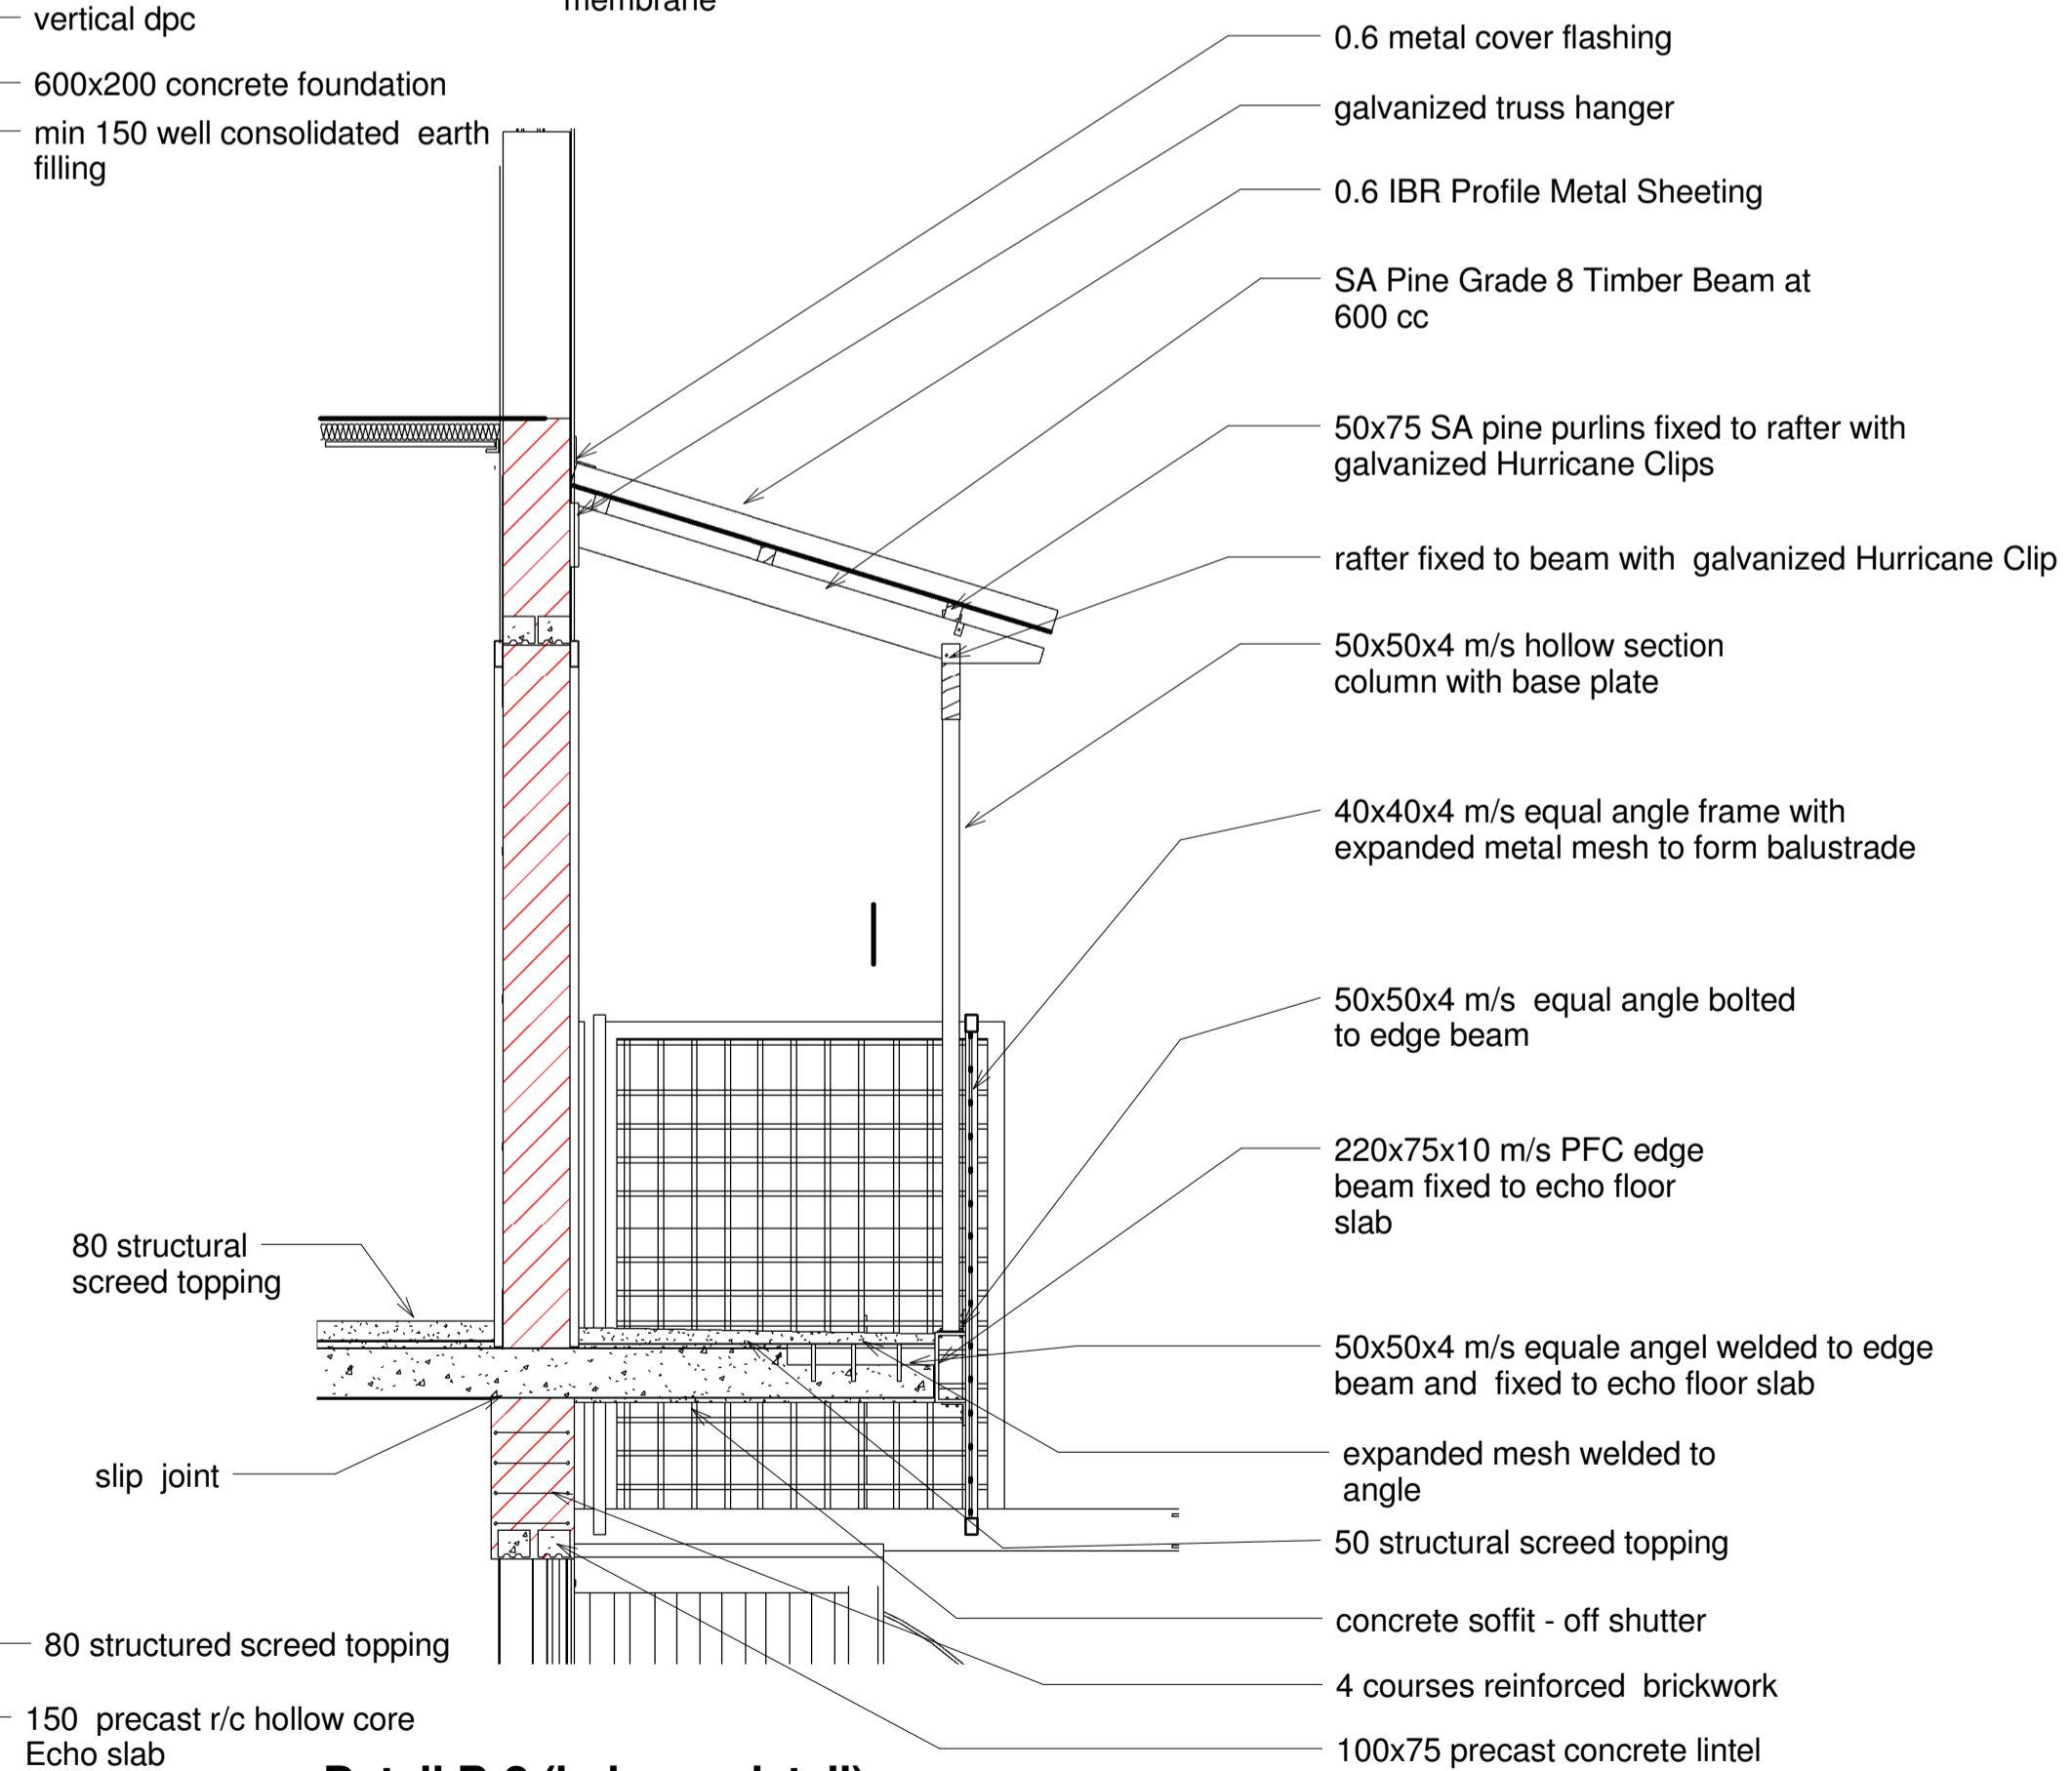

Detail B-2 (balcony detail)
1:20

The Language of Space

HJ Moller 2008-11-27