
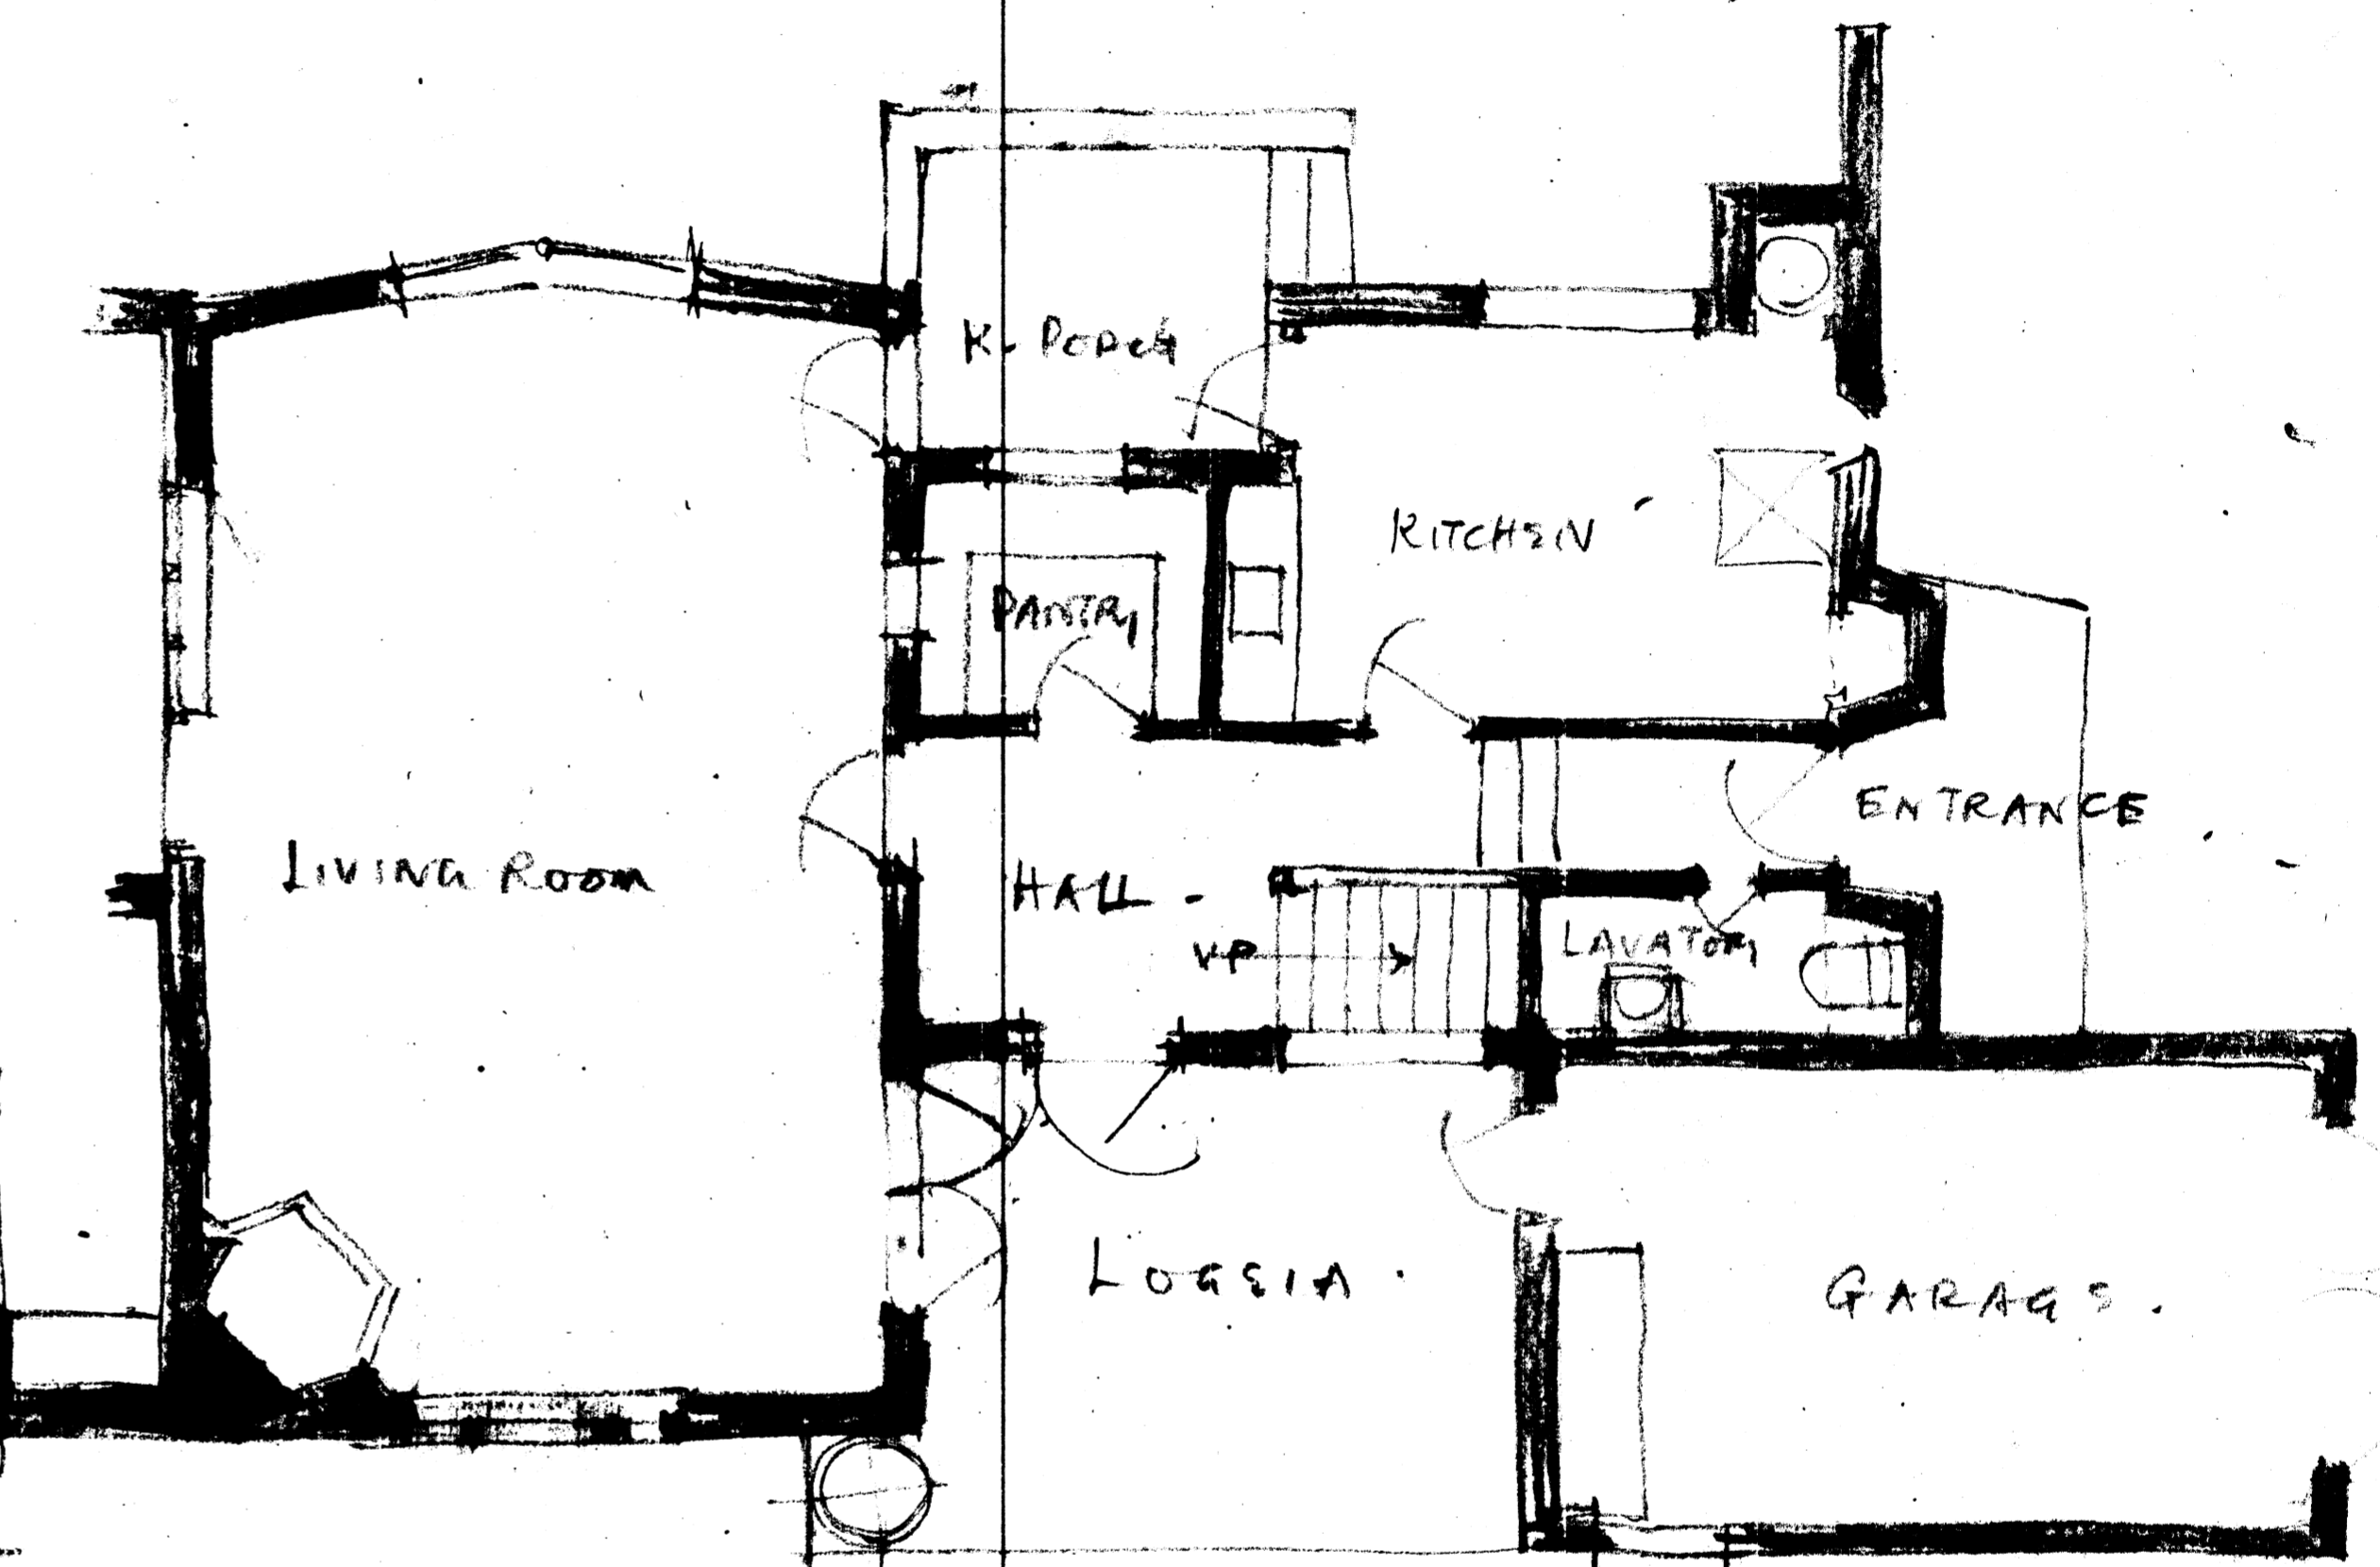


ALTERNATIVE SCHEME -

COTTAGE FOR E. MOGGERIDGE ESQ.

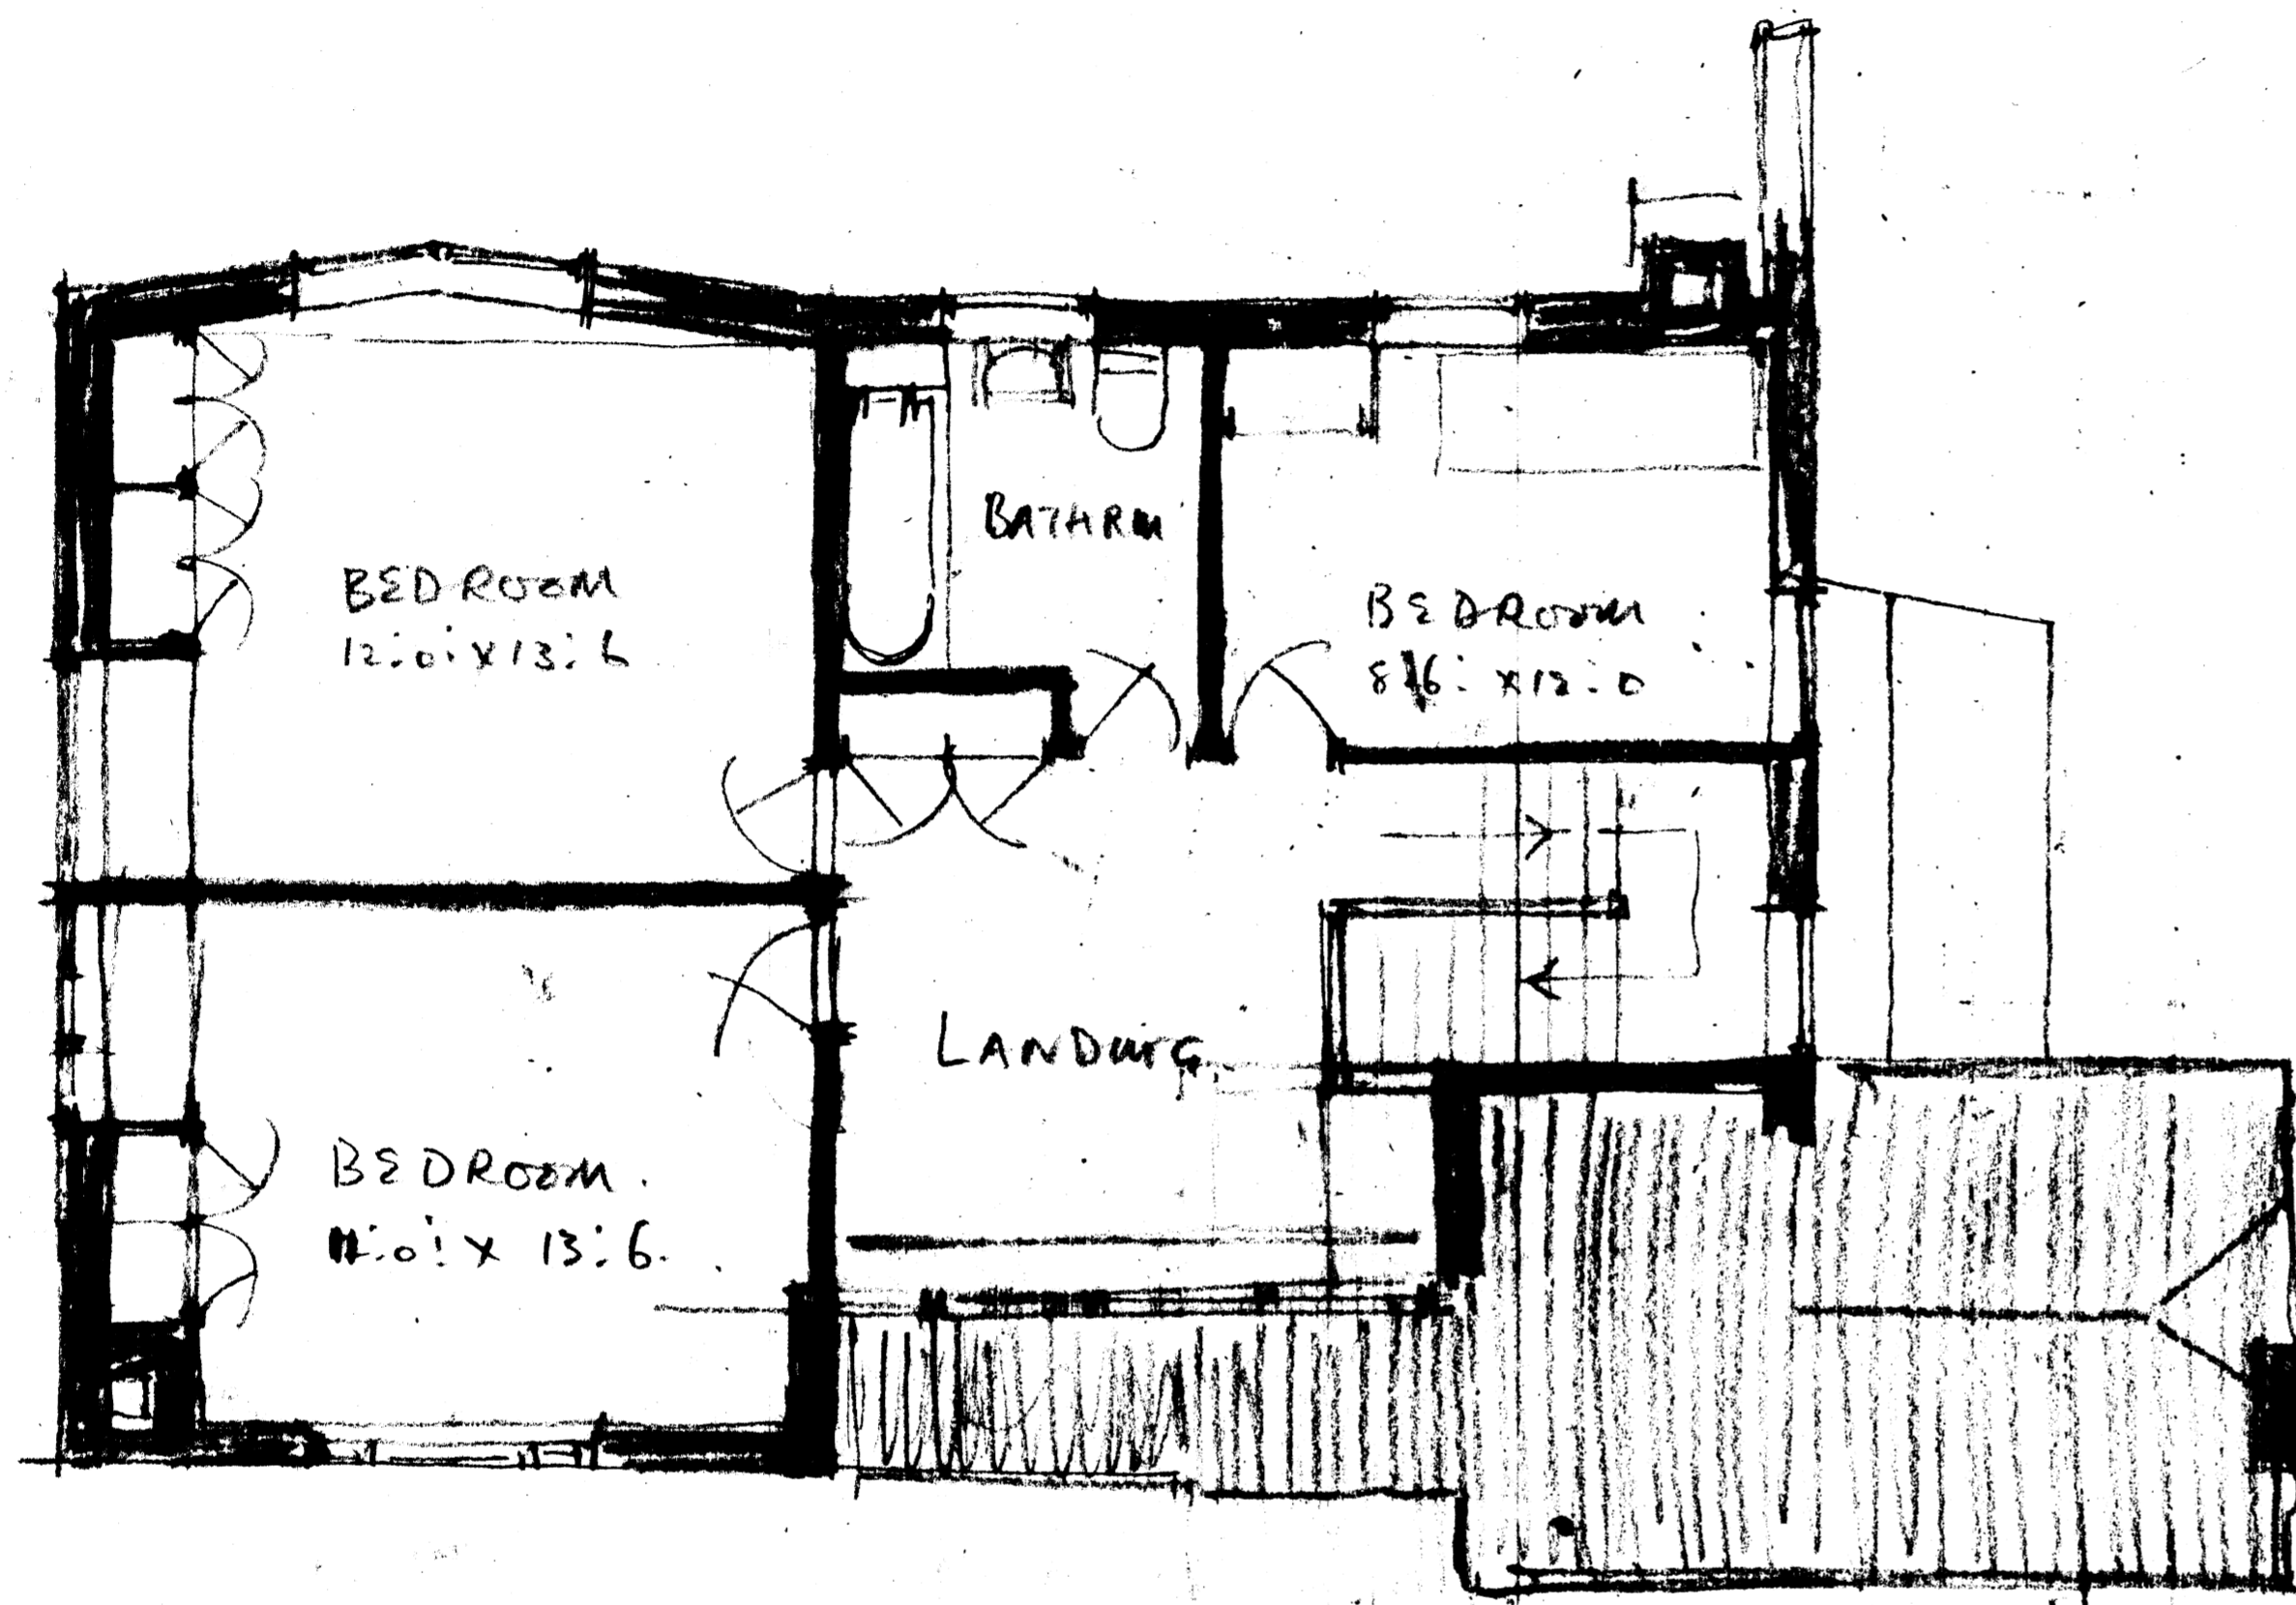

Norman Eaton ARIBA
 Chartered Architect
 Practice 28.4.33

£950 without Garage or
 Basement etc.

£130 Garage

£75 Basement + E.C.

£1155 P.49/3.