



Mr ESSIAS BOSCH. WHITELEVER. E. TRANSVAAL.

Refer my letter to Valerie dated 15/3/61.

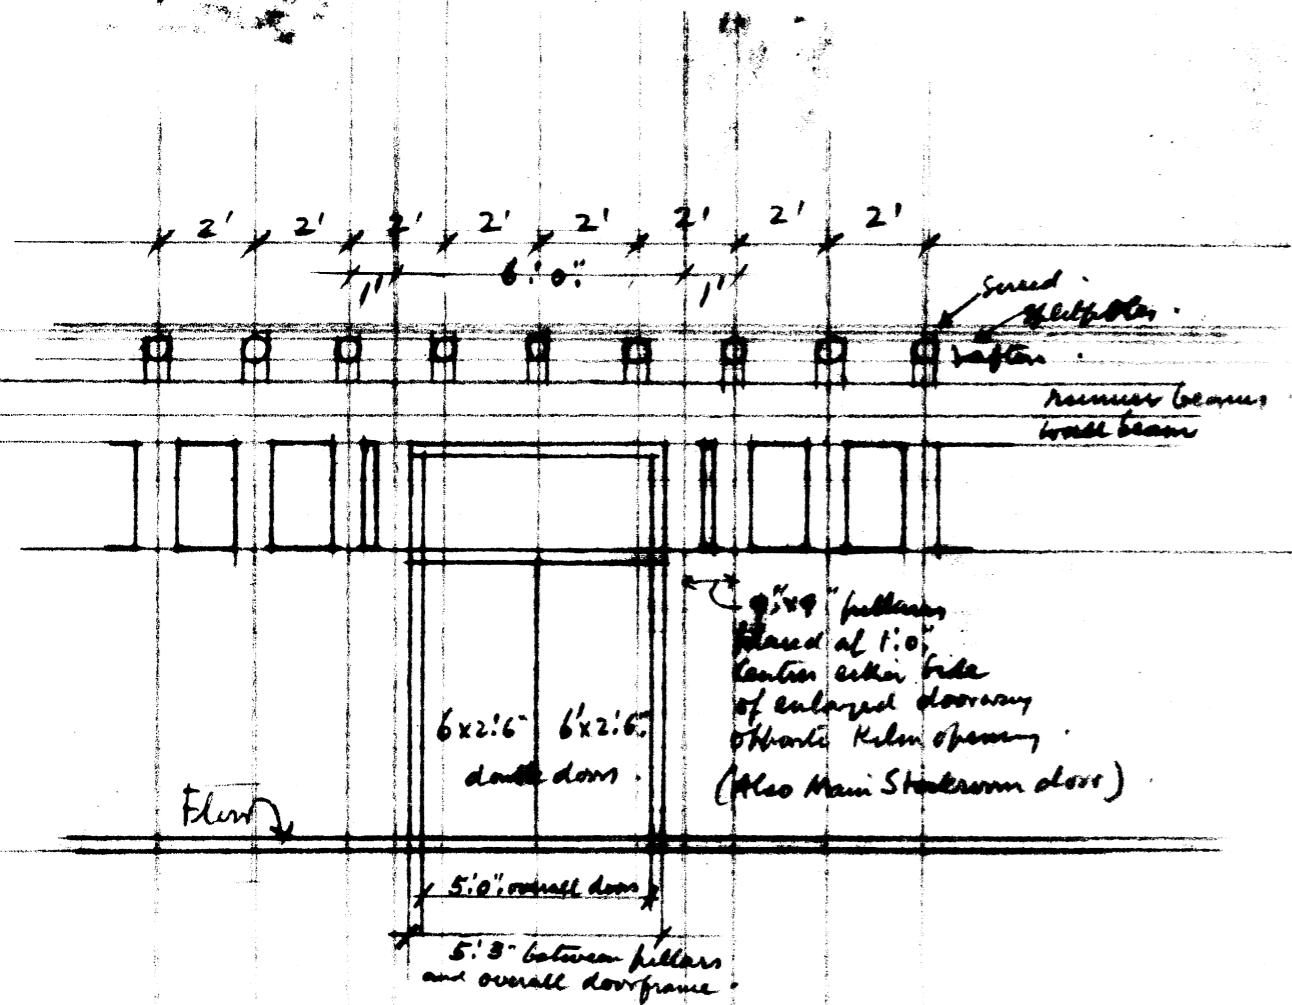

EAST TO WEST SECTION SHOWING METHOD OF ENLARGING SOUTH KILNHOUSE DOOR.

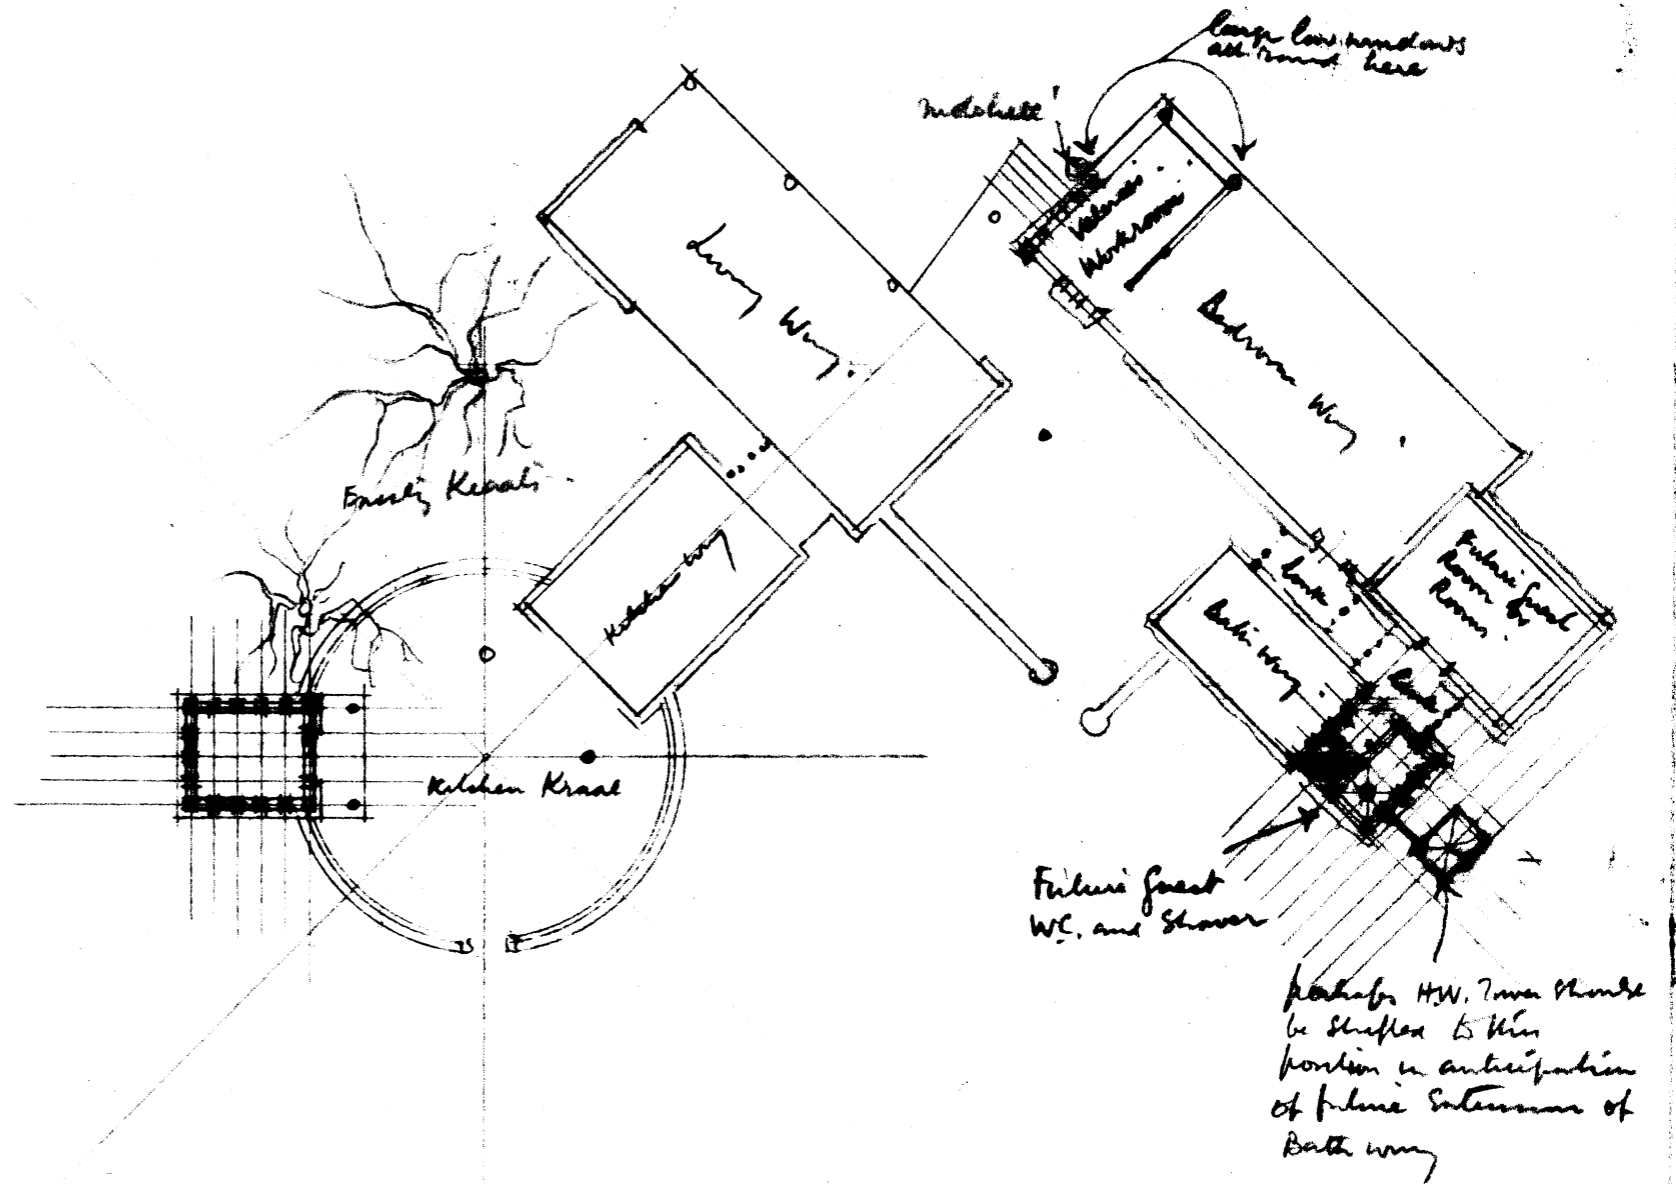

Norman Edwin Pallon. 15.3.67.