

96

PROPOSED ALTERATIONS  
TO PREMISES CHURCH STREET PRETORIA

FOR  
A. R. GLEN & CO

SCALE 4 FEET = 1 INCH

GORDON LEITH M.C. ARIBA.  
ARCHITECT  
TRANSVAAL BANK BLDGS.  
JOHANNESBURG  
FEB. 14. 1923.

RECORDS  
12' 6" x 9' 6"

AUDITION ROOM

TYPIST  
6' 0" x 8' 0"

MANAGER  
6' 6" x 8' 0"


COUNTER

STRONG ROOM  
BOOK CASE


GLENS

ENTRANCE  
BOX OFFICE


LANTERN LIGHT  
COVER

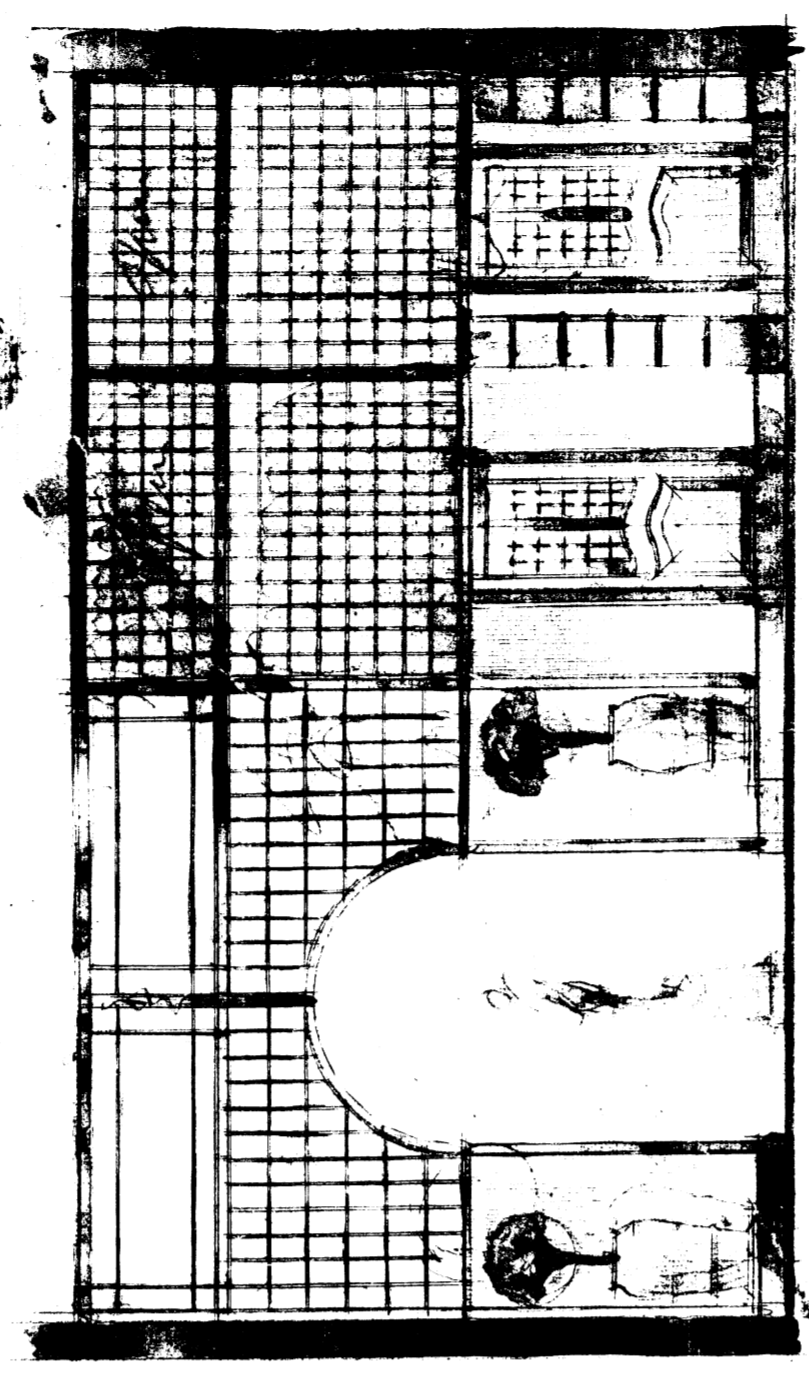

SECTION A-B

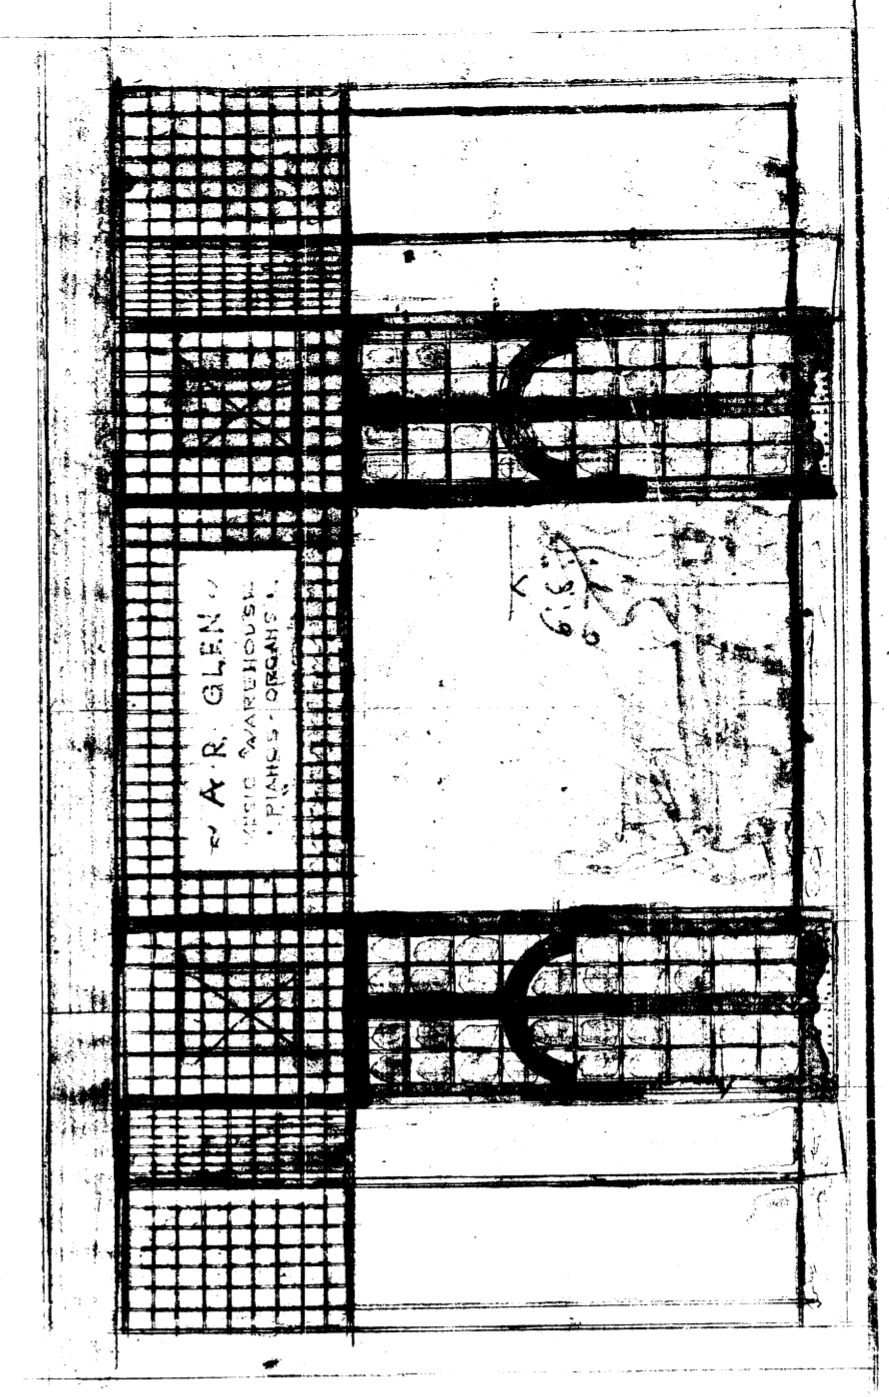

FRONT ELEVATION

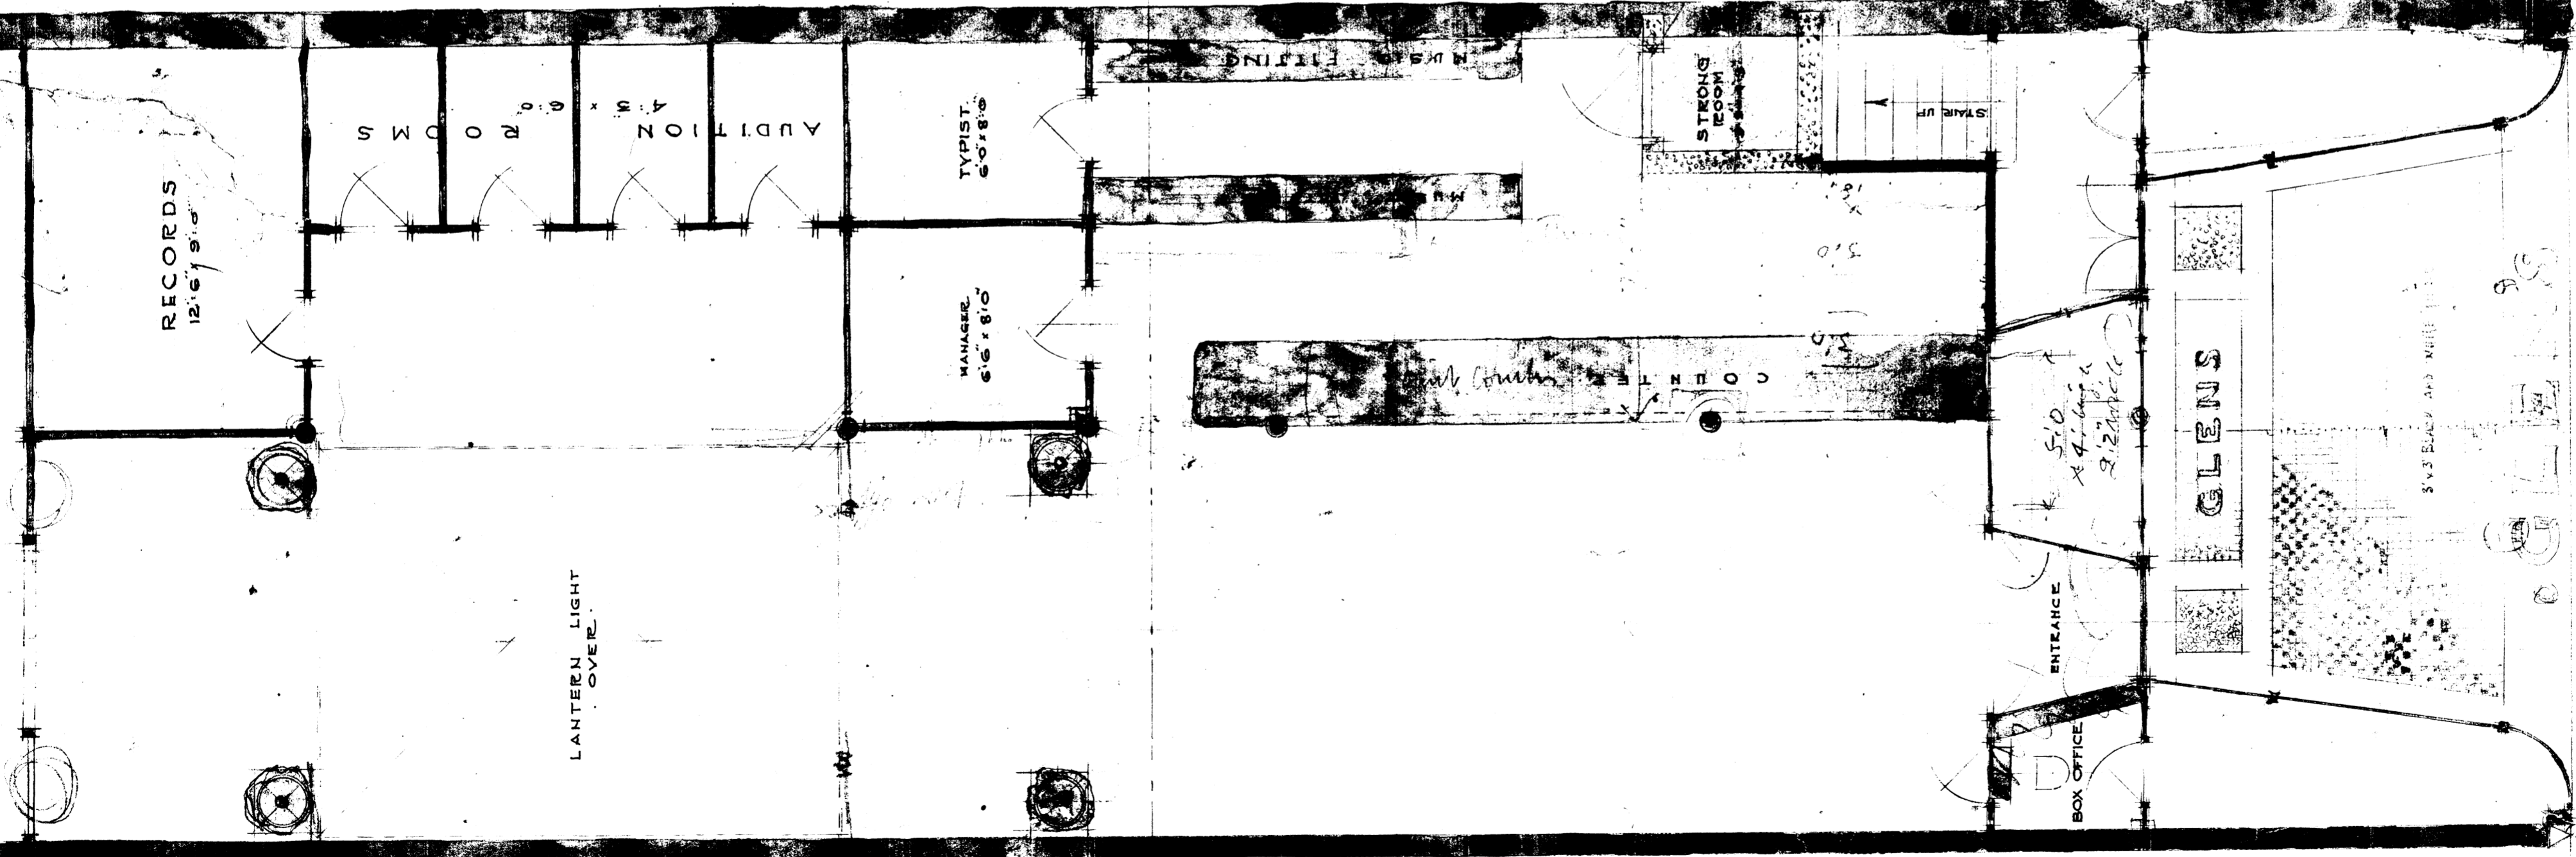

GROUND PLAN