


SCHOOL BUILDINGS - AUDITORIUM MOUND - STAIRS - BATH - AERATION FOUNTAIN - BOOTHS ETC -

NORTH TO SOUTH LONGITUDINAL SECTION.

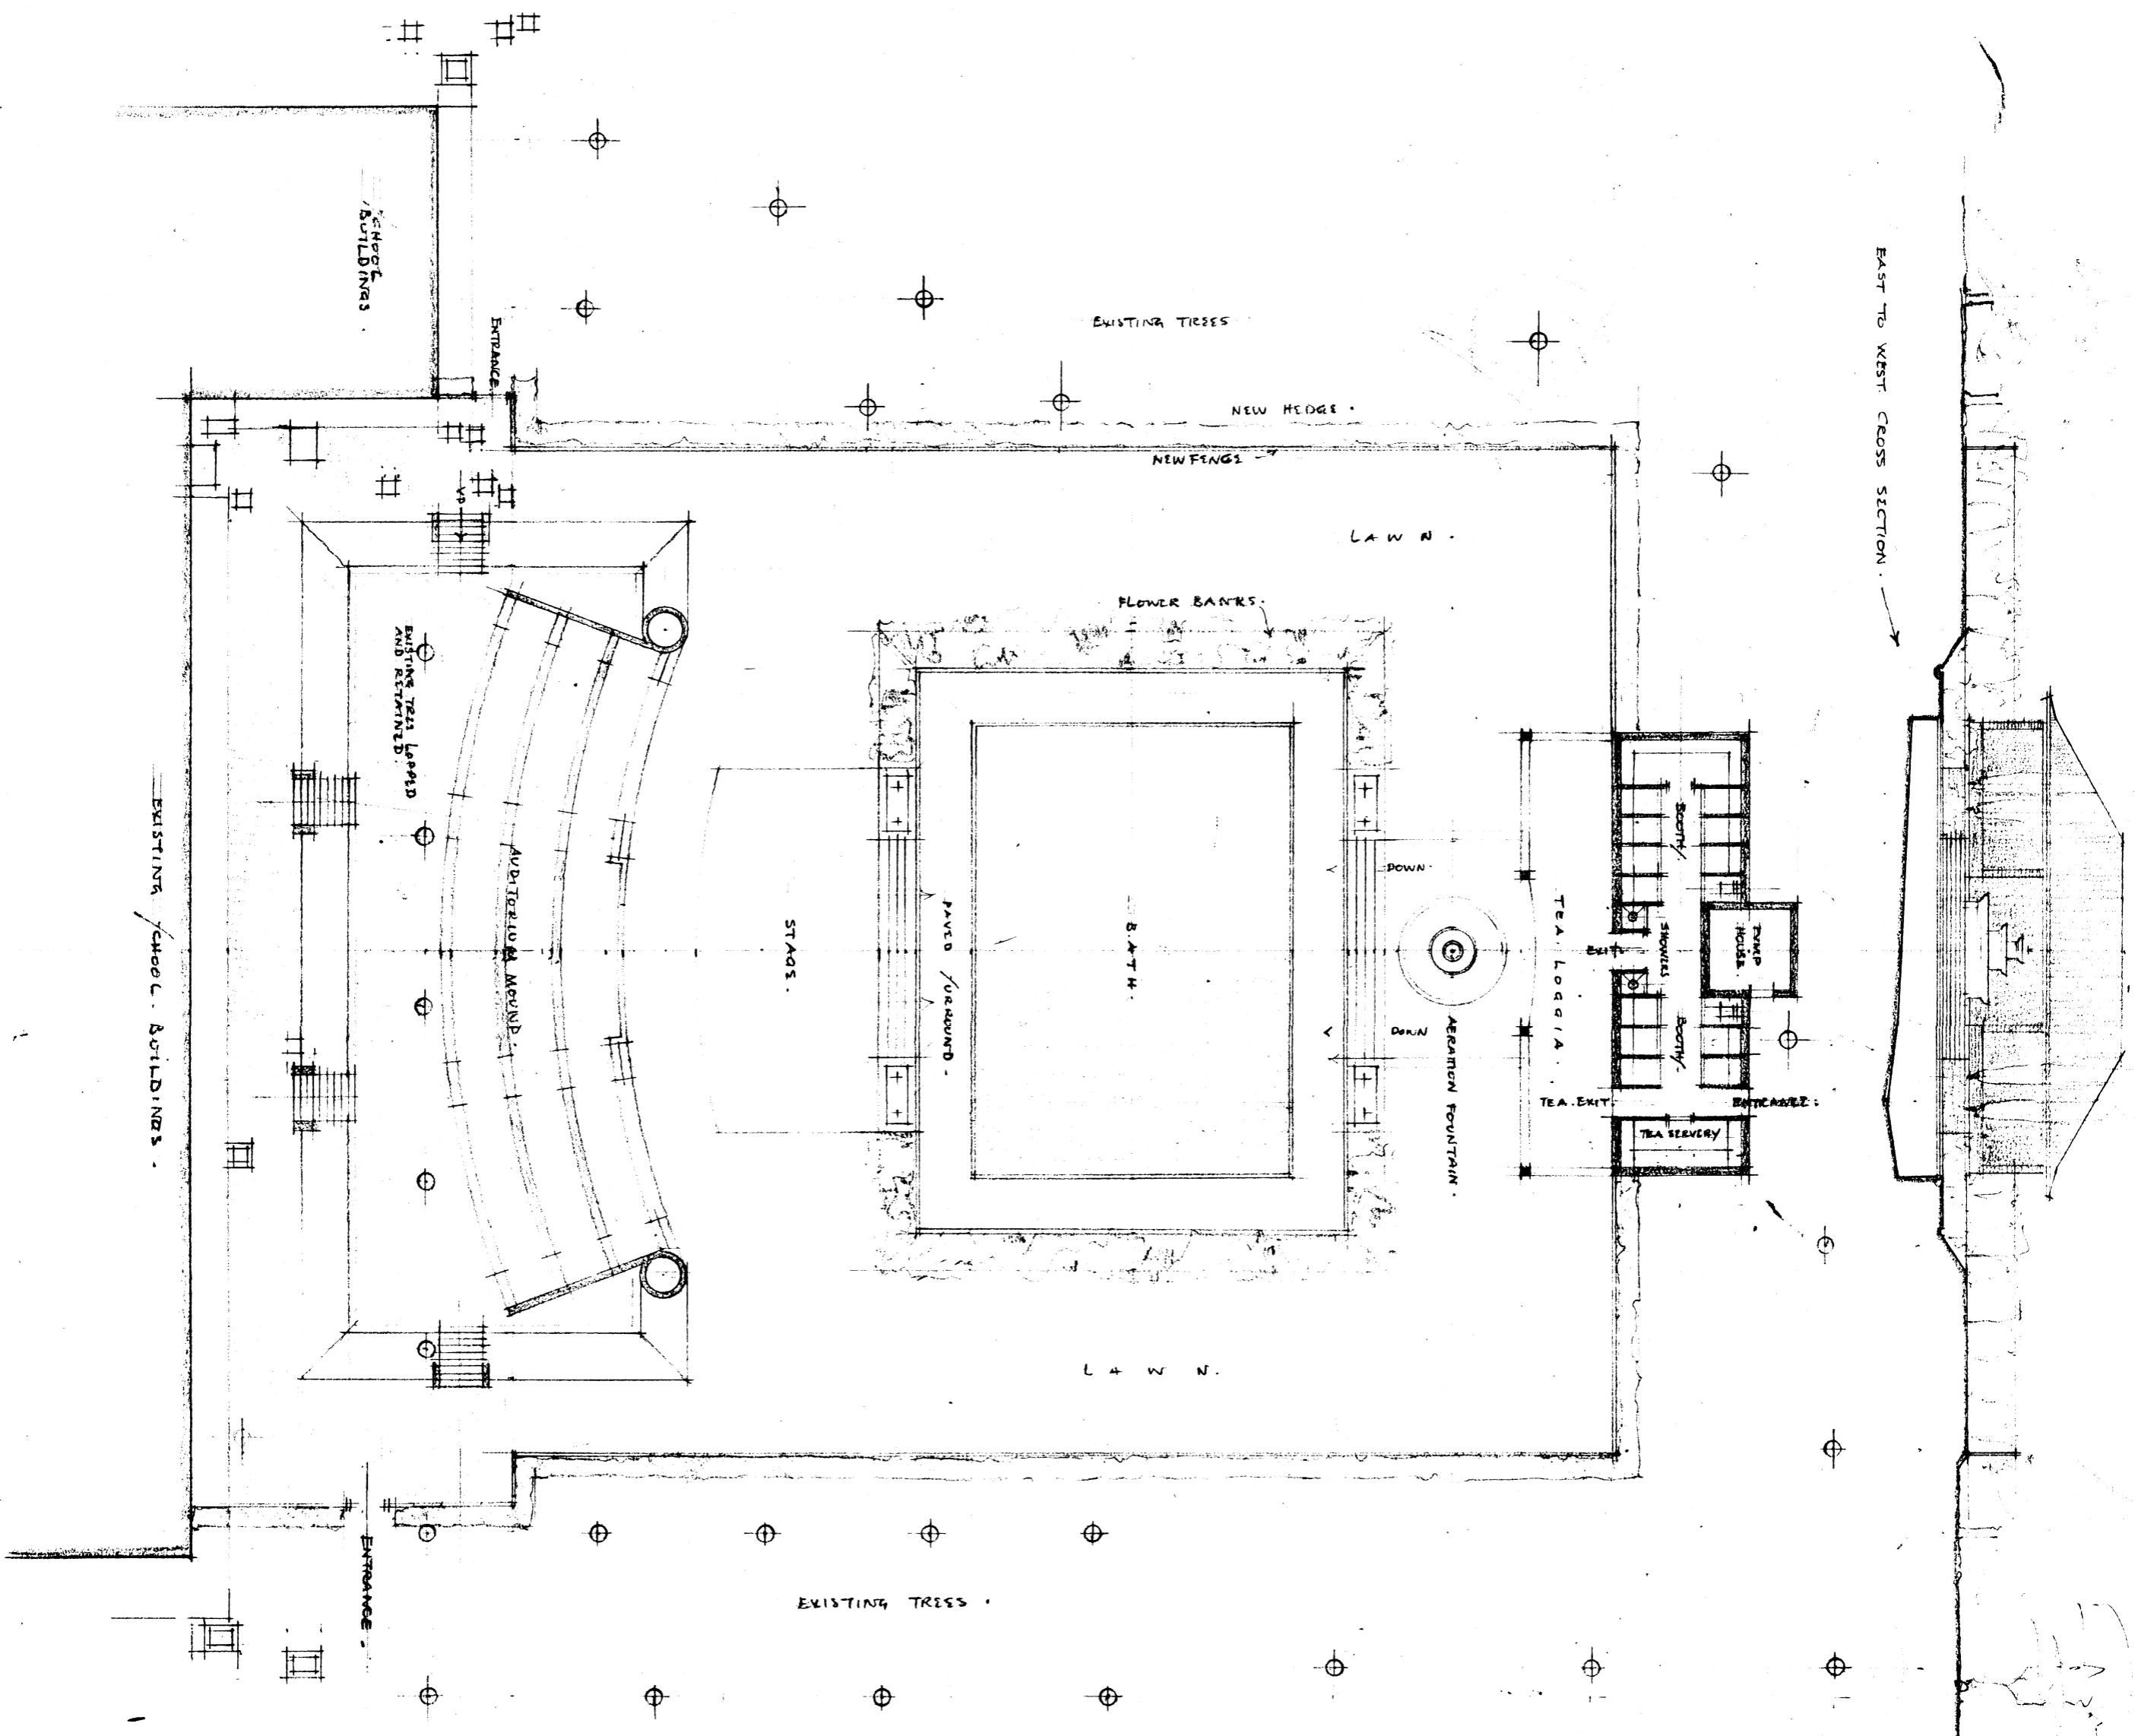

EAST TO WEST CROSS SECTION.

NEW SWIMMING BATH AND OPEN AIR THEATRE FOR THE PRETORIA HIGH SCHOOL FOR GIRLS.
1/16" SCALE PRELIMINARY SKETCH - by 280b.

Norman Eaton ARIBA
CHARTERED ARCHITECT.
38 CRISTINA BLDG
P-R E T O R I A.

A. V. NUNN, ARIBA.
CONSULTING ARCHITECT.
HAMILTONS BUILDINGS
P R E T O R I A.