


BARCLAYS BAND, DC AND O.
EAST. END. BRANCH. PRETORIA.

1/4. F.S. DETAIL OF CLOCK DIAL ILLUMINATOR.

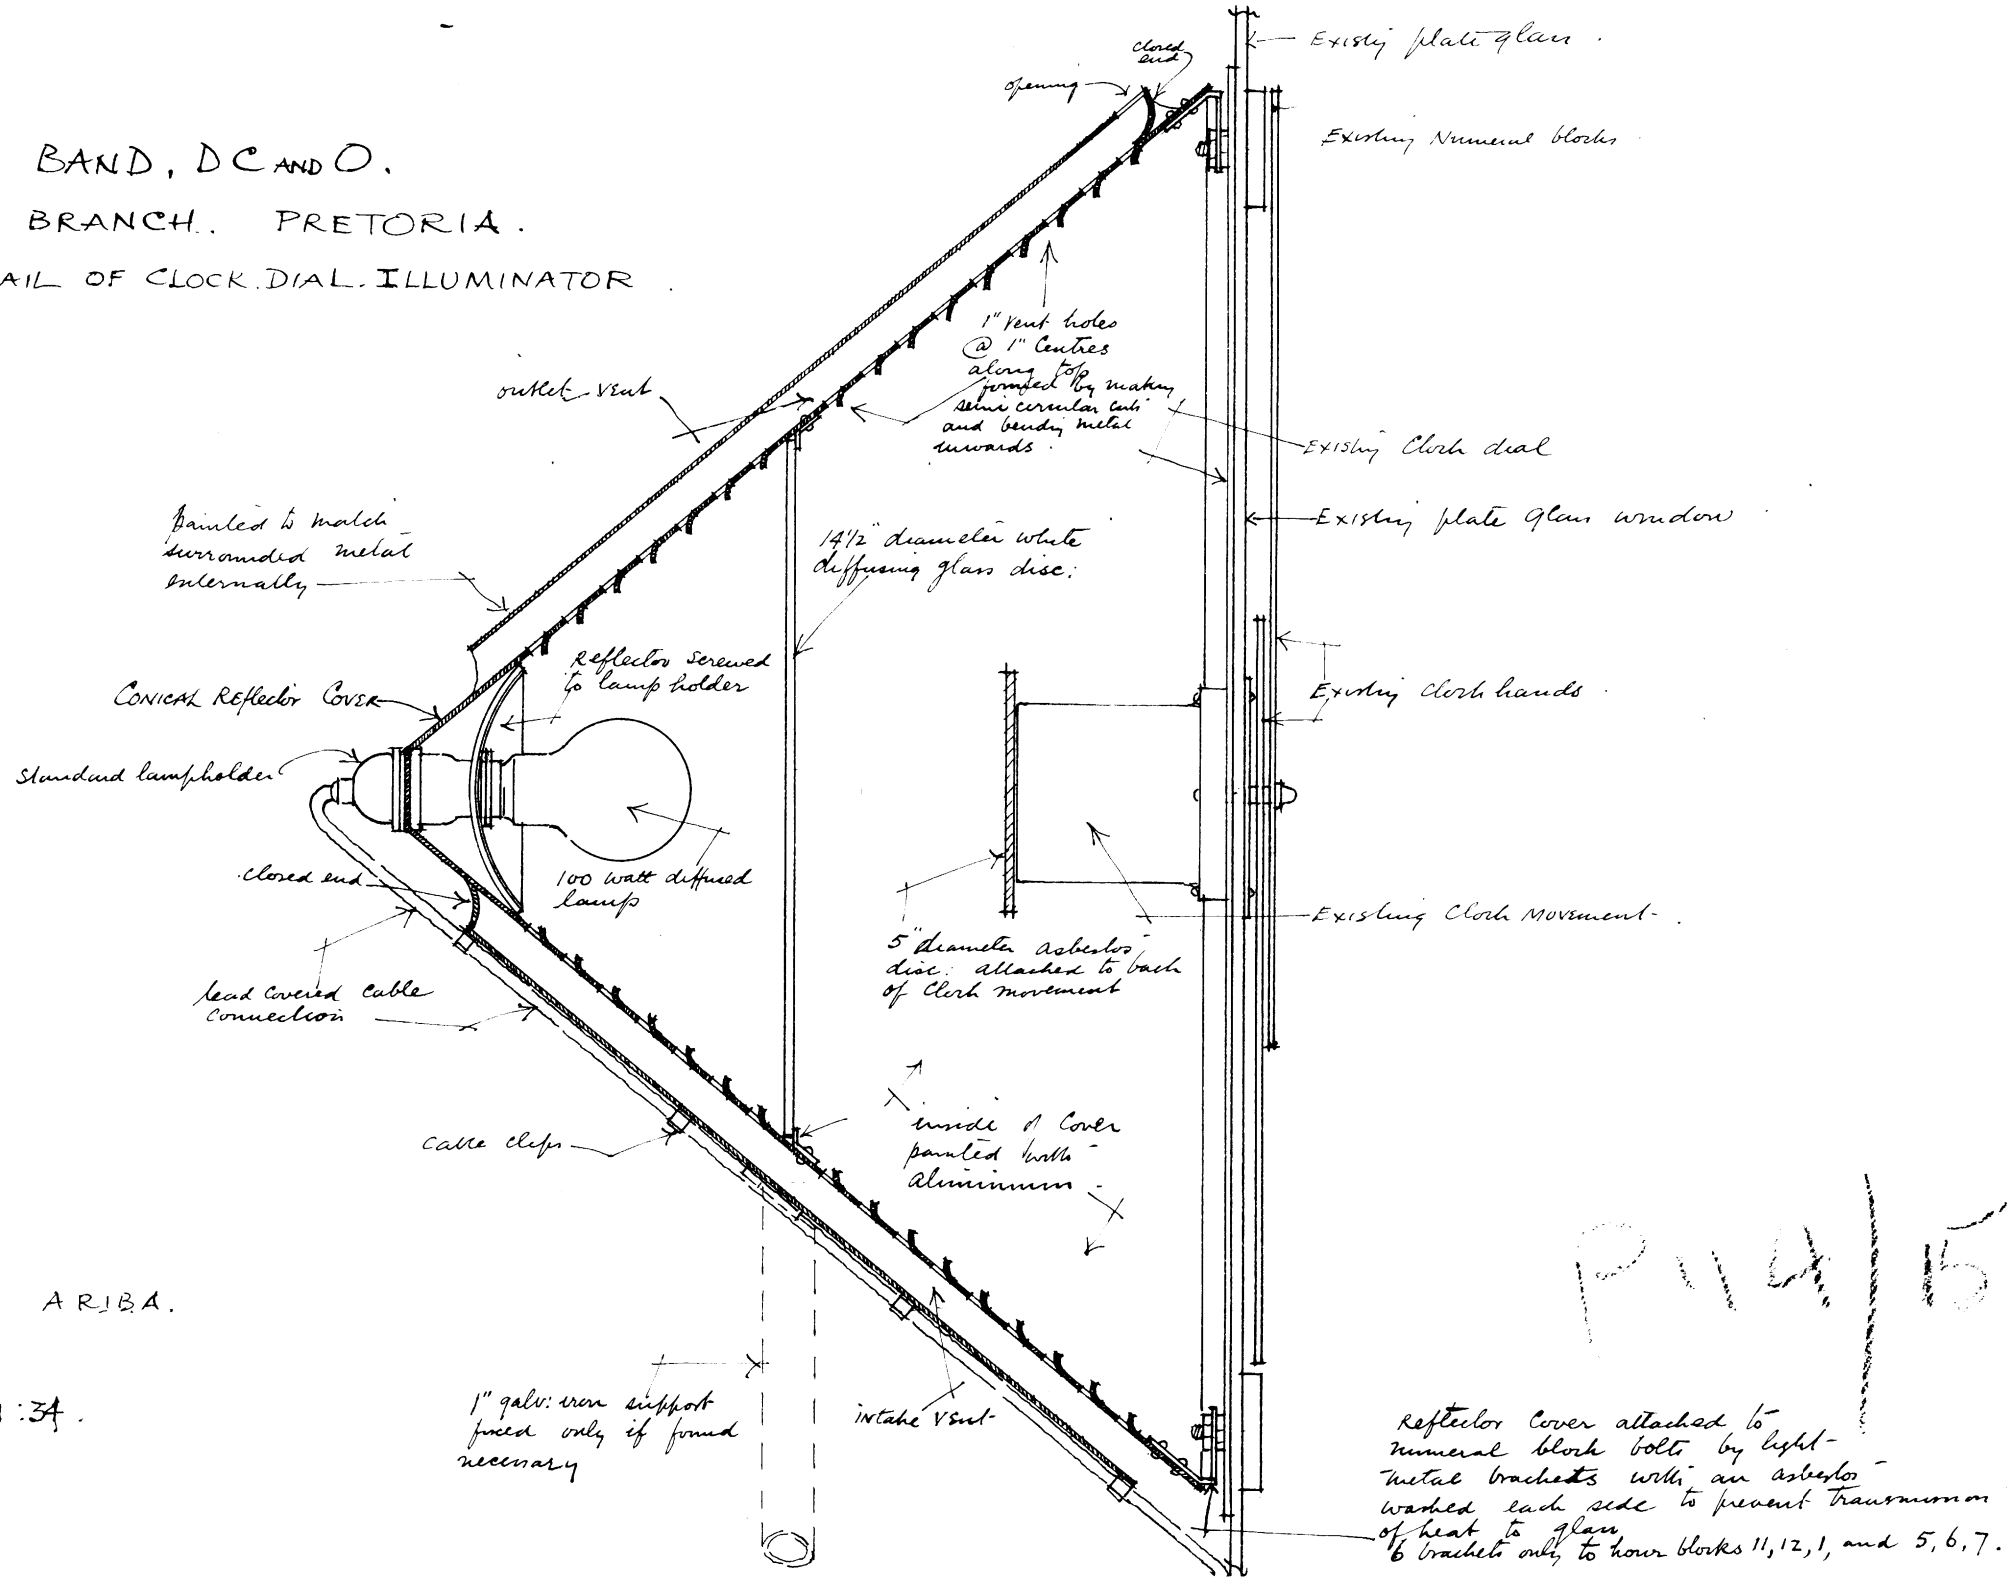

Norman Eaton A.R.I.B.A.
Architect
Pretoria 17:1:34.

Reflector cover attached to numeral block bolts by light metal brackets with an asbestos washed each side to prevent transmission of heat to glass. 6 brackets only to hour blocks 11, 12, 1, and 5, 6, 7.

P14/15