


BARCLAYS BANK D.C & O. EAST. END BRANCH. PROPOSED INTERNAL ALTERATIONS & ADDITIONS.

8.8.40


Norman Eason & Fern Architects. Palma

SCHEME A

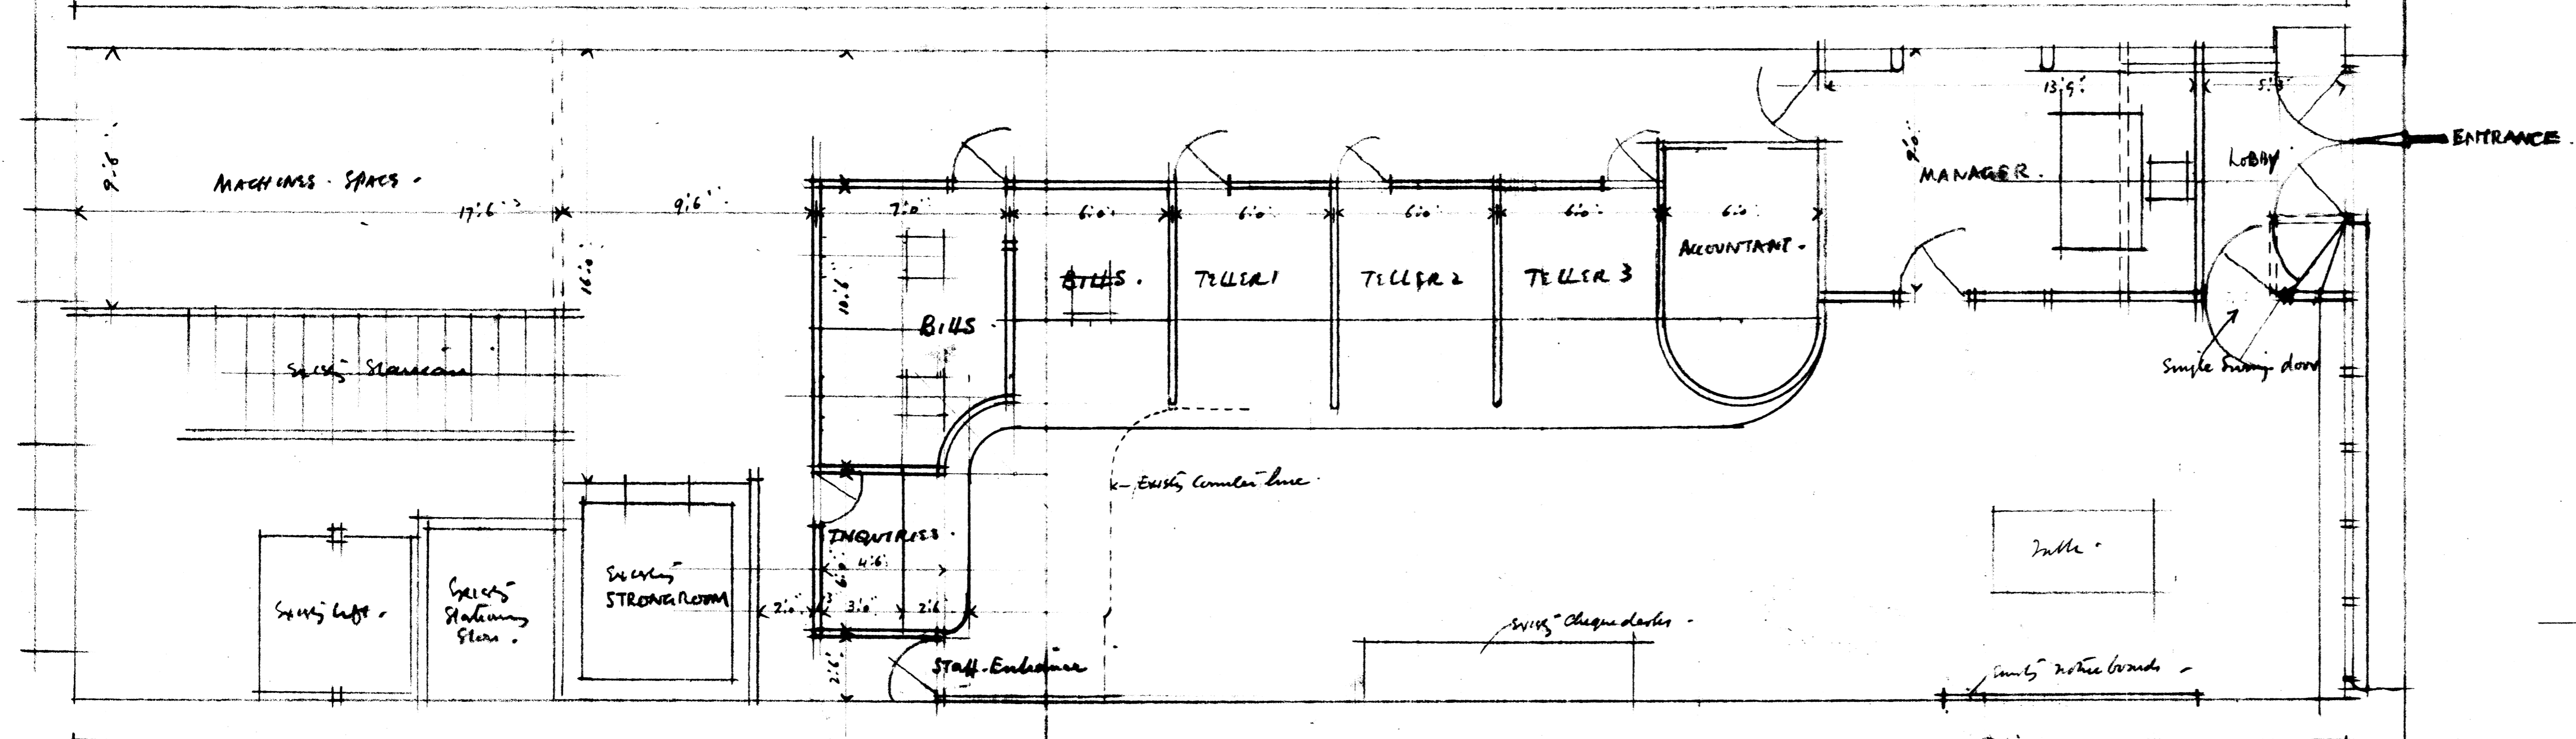

GROUND FLOOR PLAN.

BARCLAYS BANK  
(DOMINION COLONIAL & OVERSEAS)

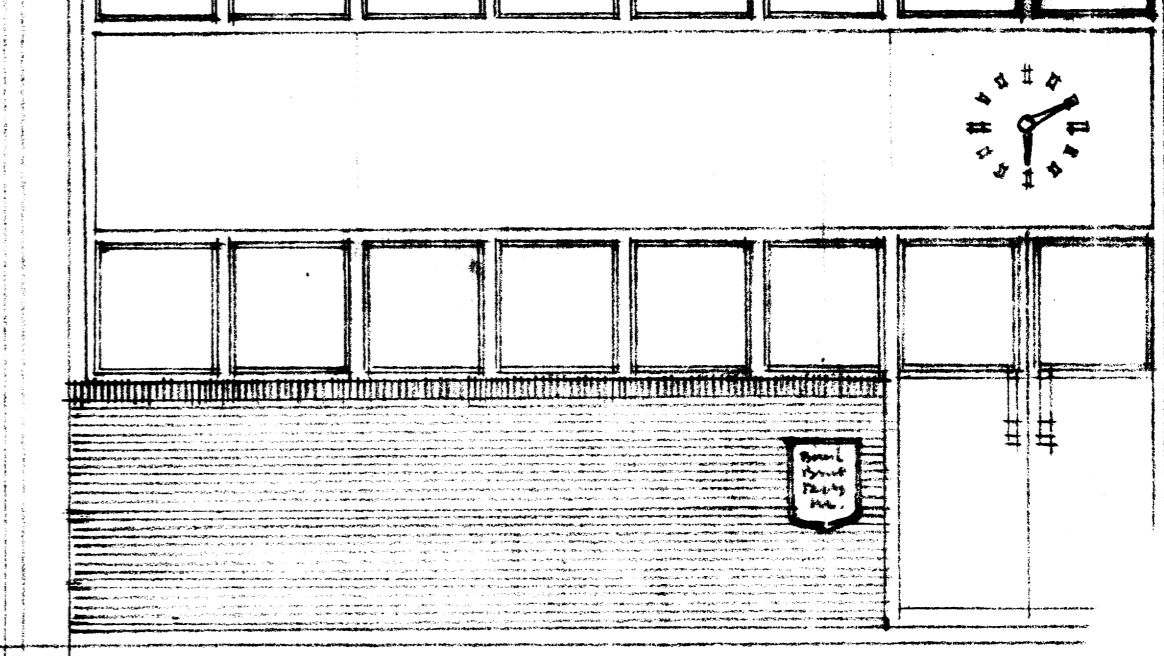

STREET ELEVATION. (Showing Brick DADO and new)