


PROPOSED NEW GARAGE AND SHOP AT CAPITAL PARK HISTORIA
 FOR K. TER WAL ESQ.
 1/8" SCALE. RETU. PLAN.

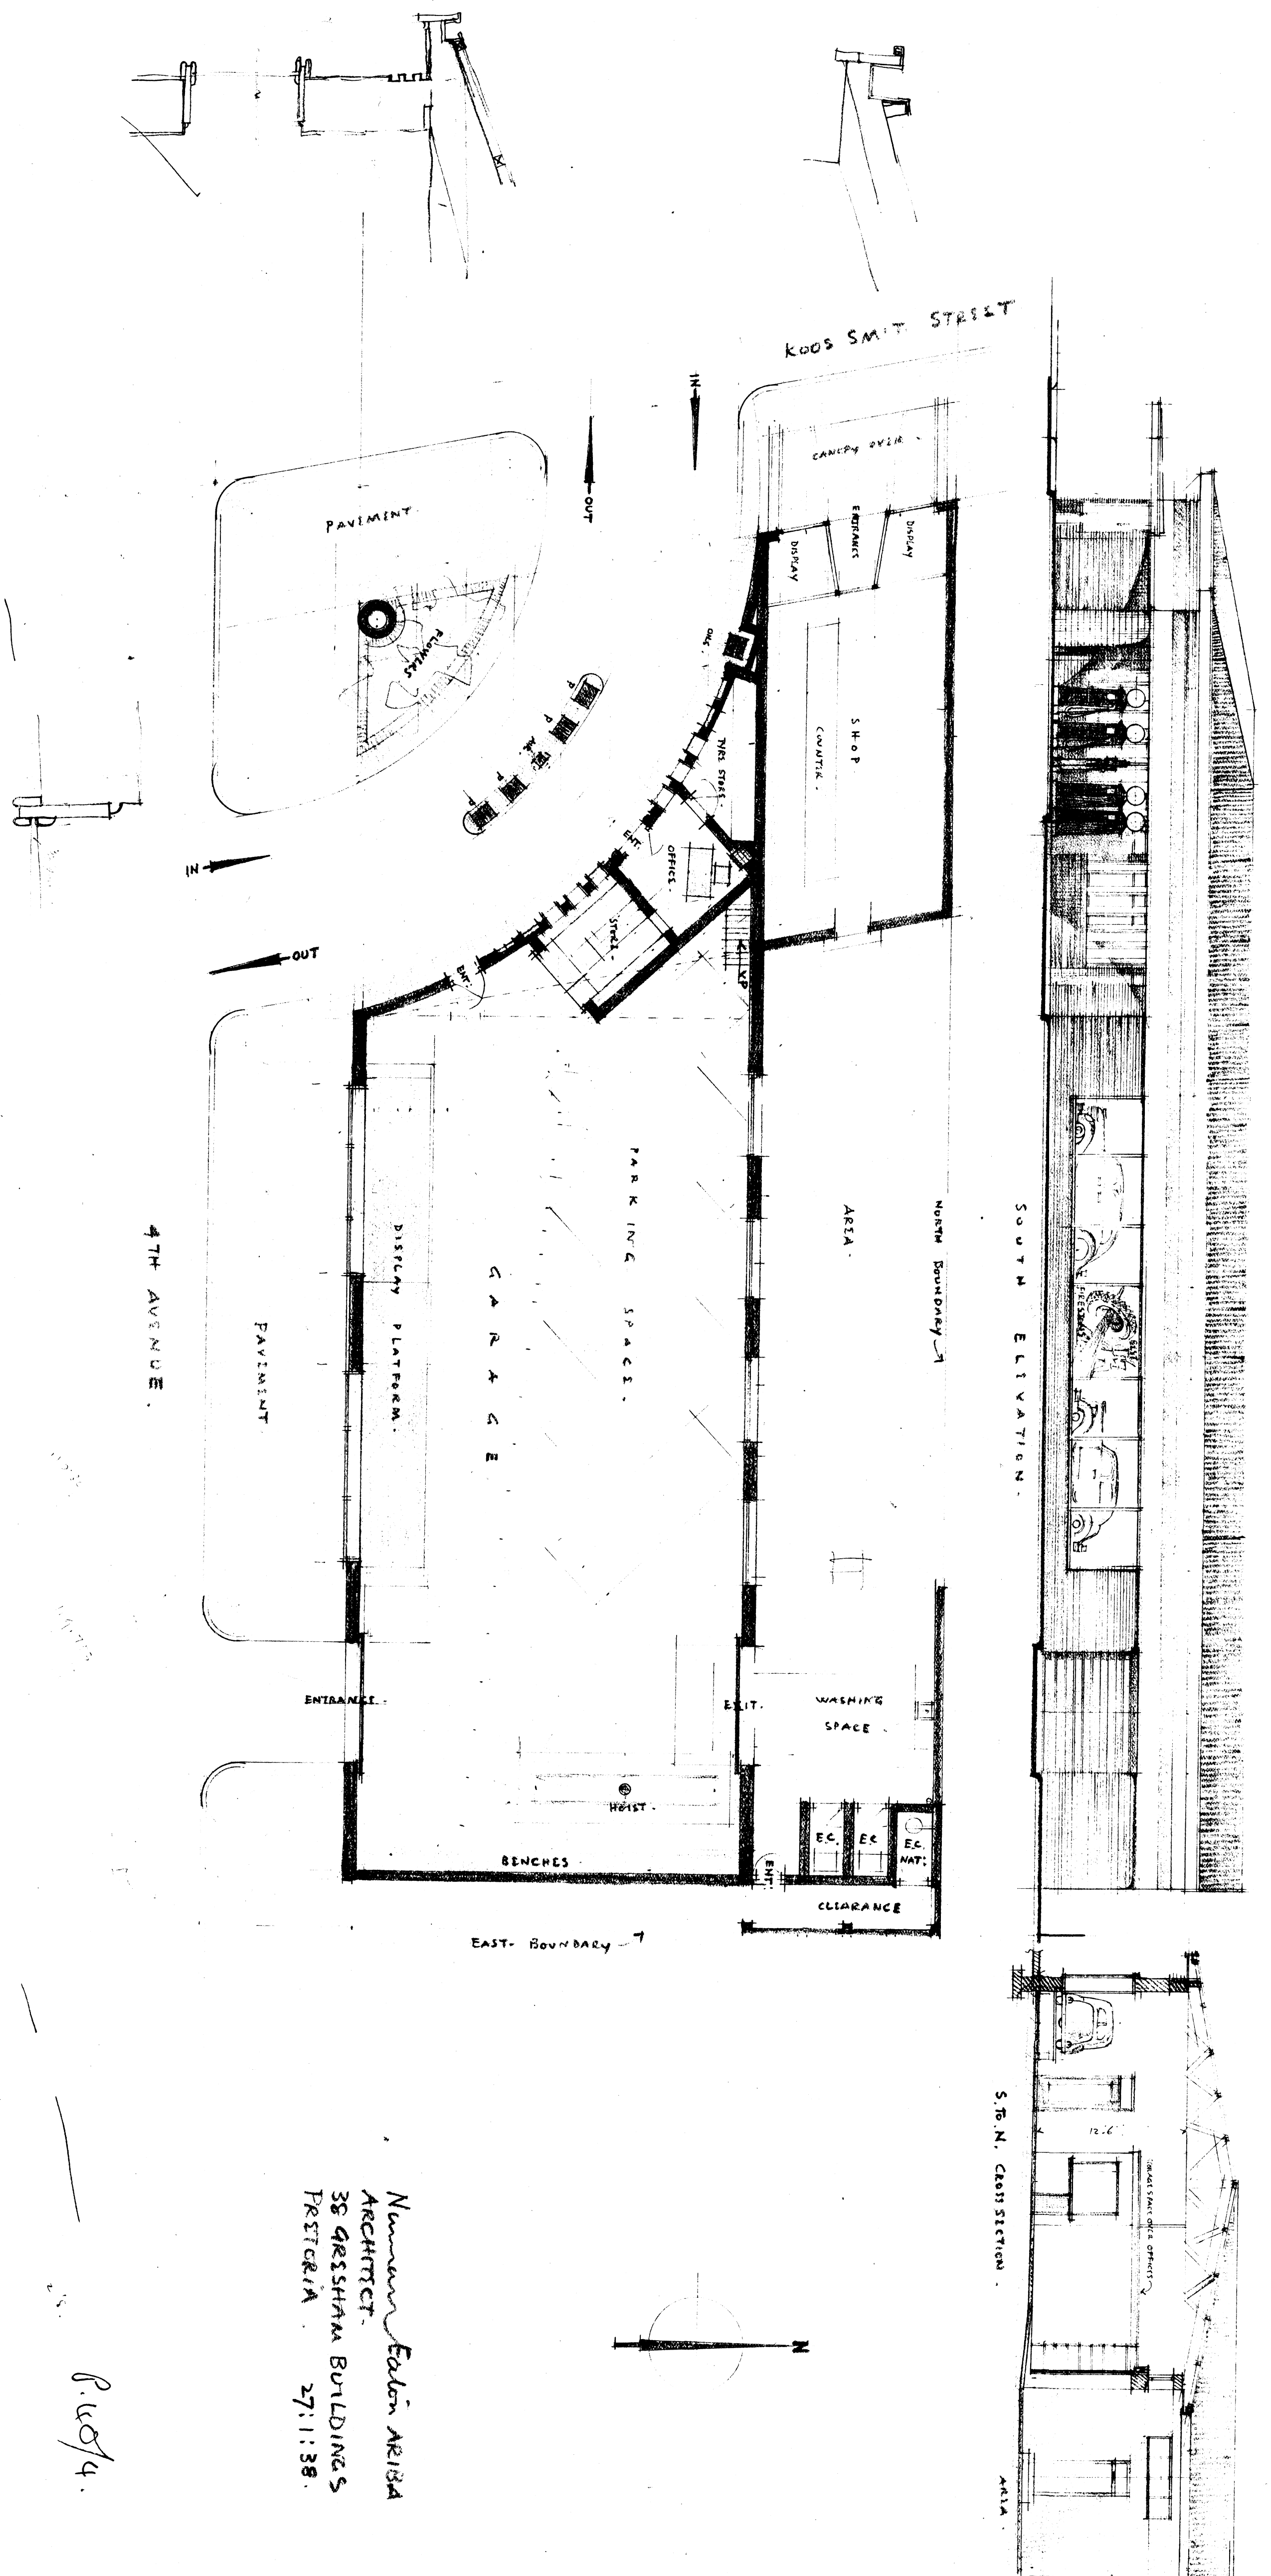

4-20-11
 2-7-11

NUMMER FALON NEIBID
 ARCHITECT
 38 GROSSHANA BUILDINGS
 PRETORIA 271138

R. 10/4