



DESIGN DRAWINGS

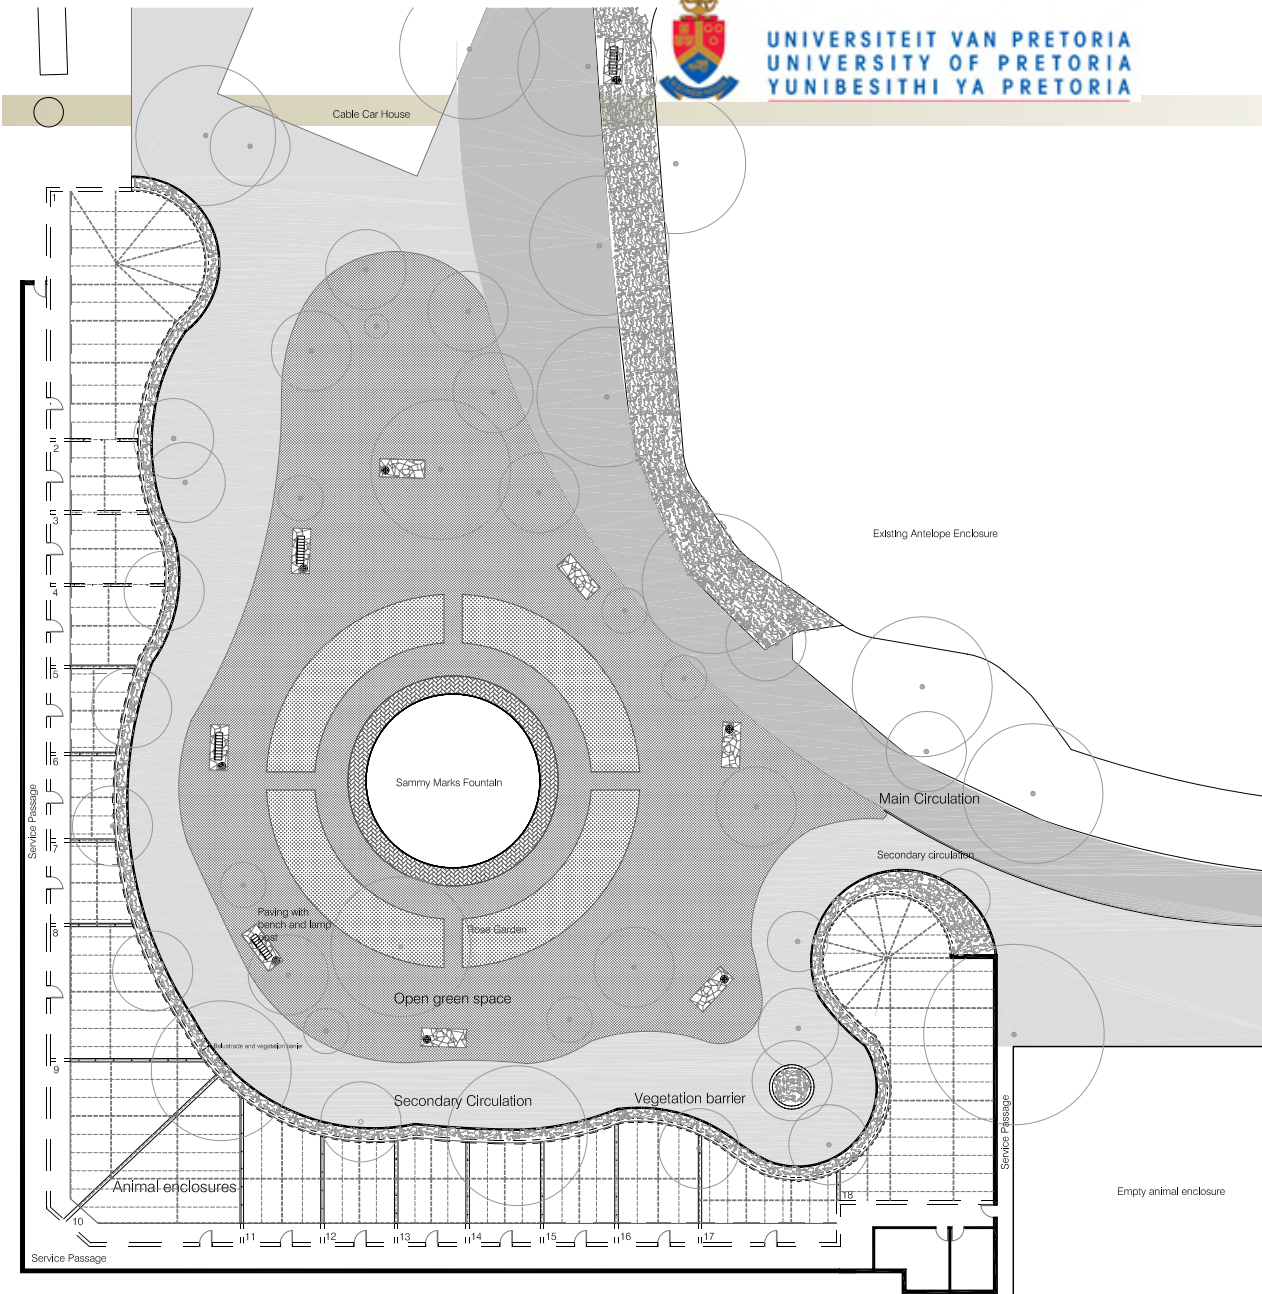


Existing Parrot Enclosure
Site Plan Scale 1:500

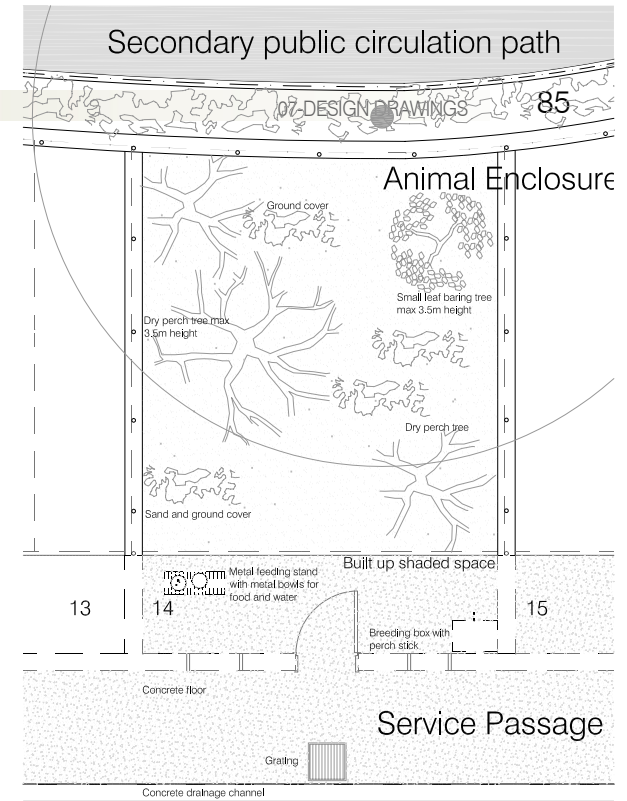

Existing Little Corella Enclosure

Site Plan Scale 1:100


- Walls to be demolished
- - - Overhead enclosure structure to be demolished
- Shrubs and ground cover
- 1. Waldrapp Ibis enclosure
- 2. Illiger's Macaw enclosure
- 3. Yellow-headed Conure enclosure
- 4. Pantagamon Conure enclosure
- 5. Blue-fronted Amazon enclosure
- 6. Major Mitchell's Cockatoo enclosure
- 7. Scarlet Macaw enclosure
- 8. Cape Eagle Owl enclosure
- 9. Southern-ground Hornbill enclosure
- 10. Empty enclosure
- 11. Helmeted Guineafowl enclosure
- 12. Abbott's yellow-crested Cockatoo
- 13. Yellow-streaked Lory enclosure
- 14. Little Corella Enclosure
- 15. Empty enclosure
- 16. Brown-necked Parrot enclosure
- 17. Empty enclosure
- 18. Red-crowned Crane enclosure

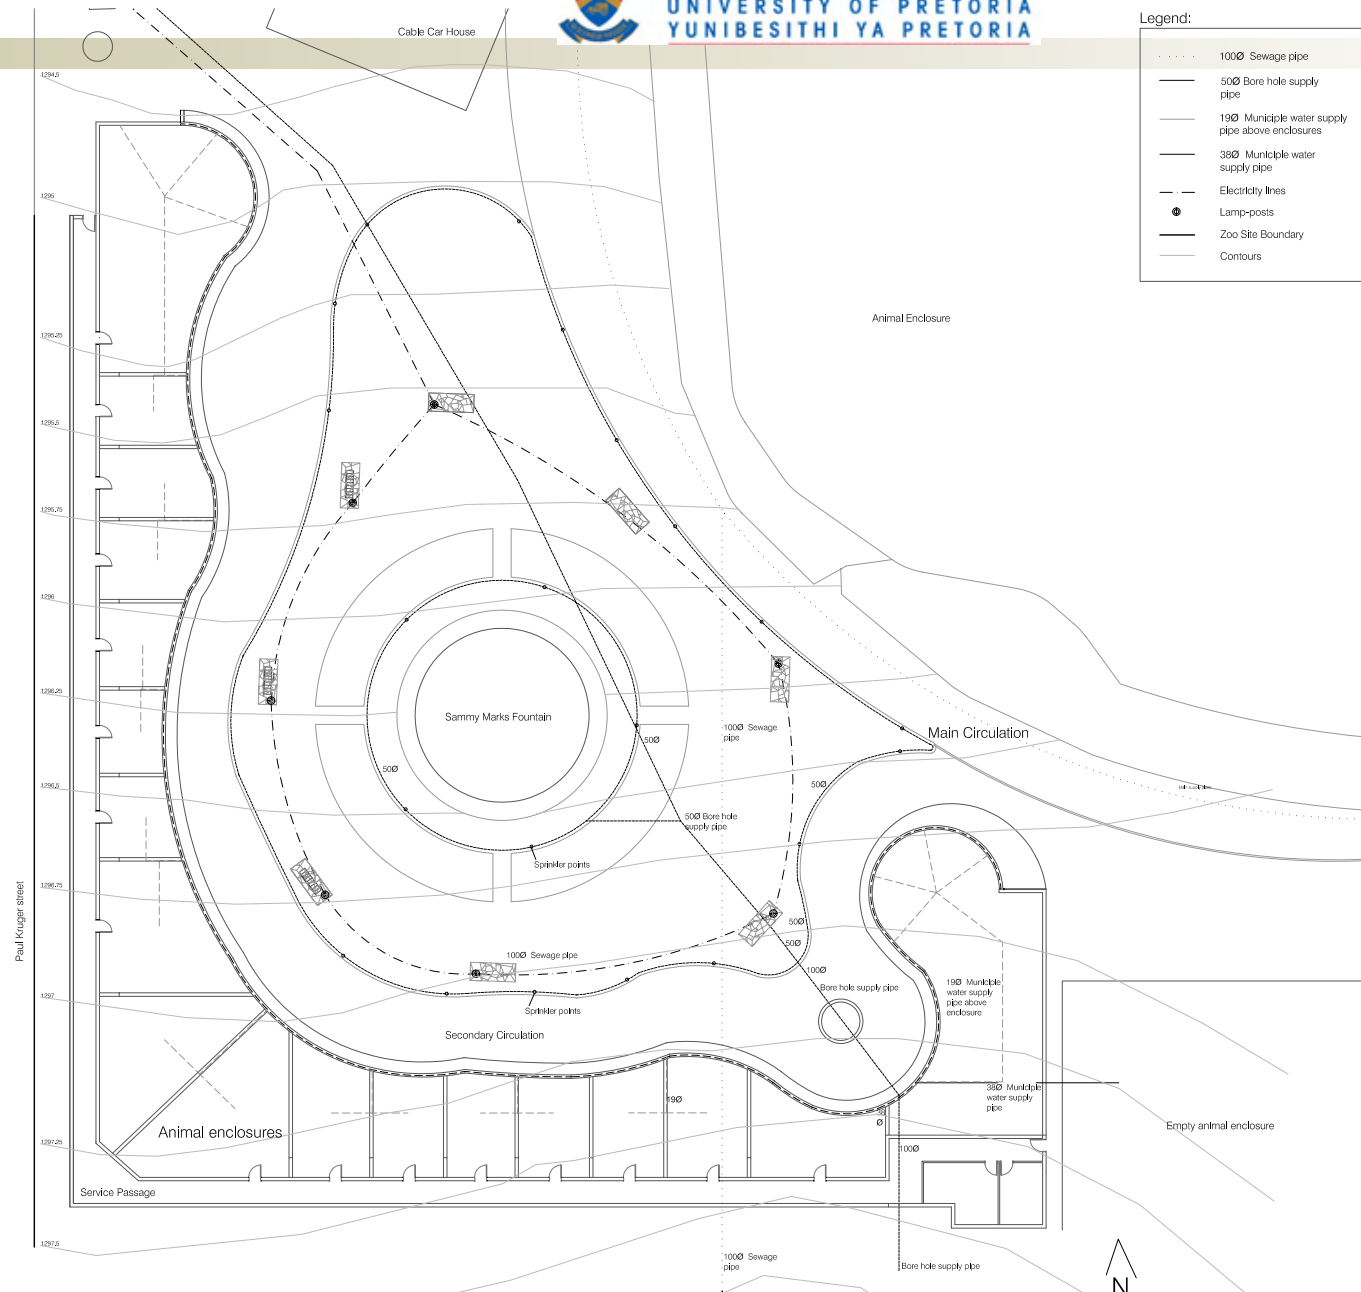


Schematic Layout indicating approximate pipe positions

Scale 1:500





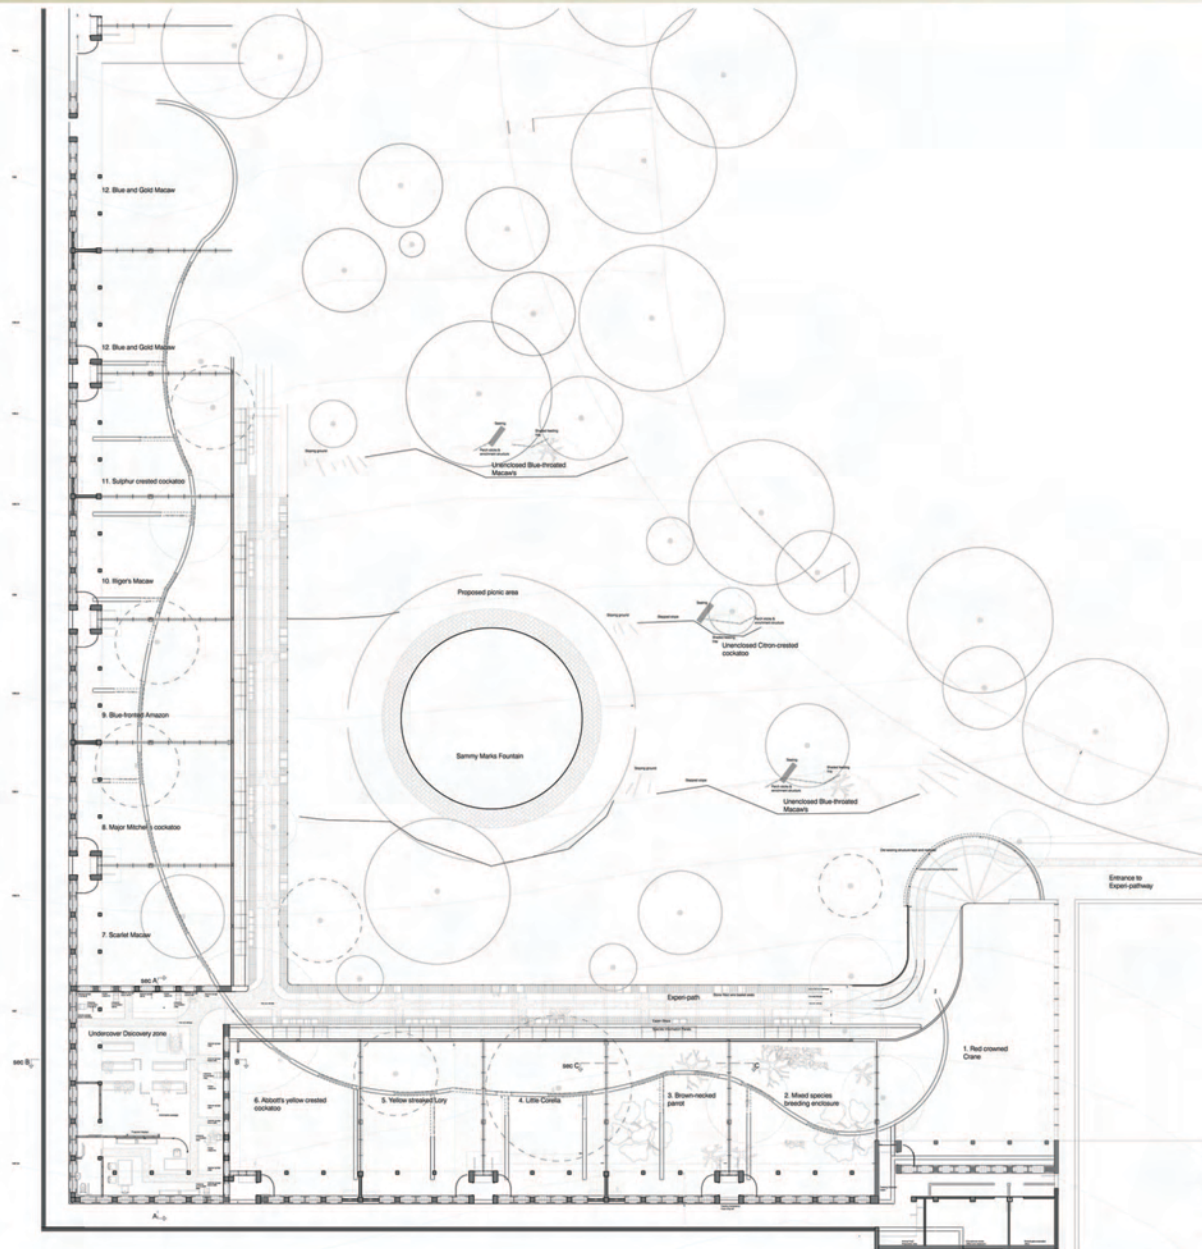

Plan - New Parrot Animal
Precinct
Scale 1:500

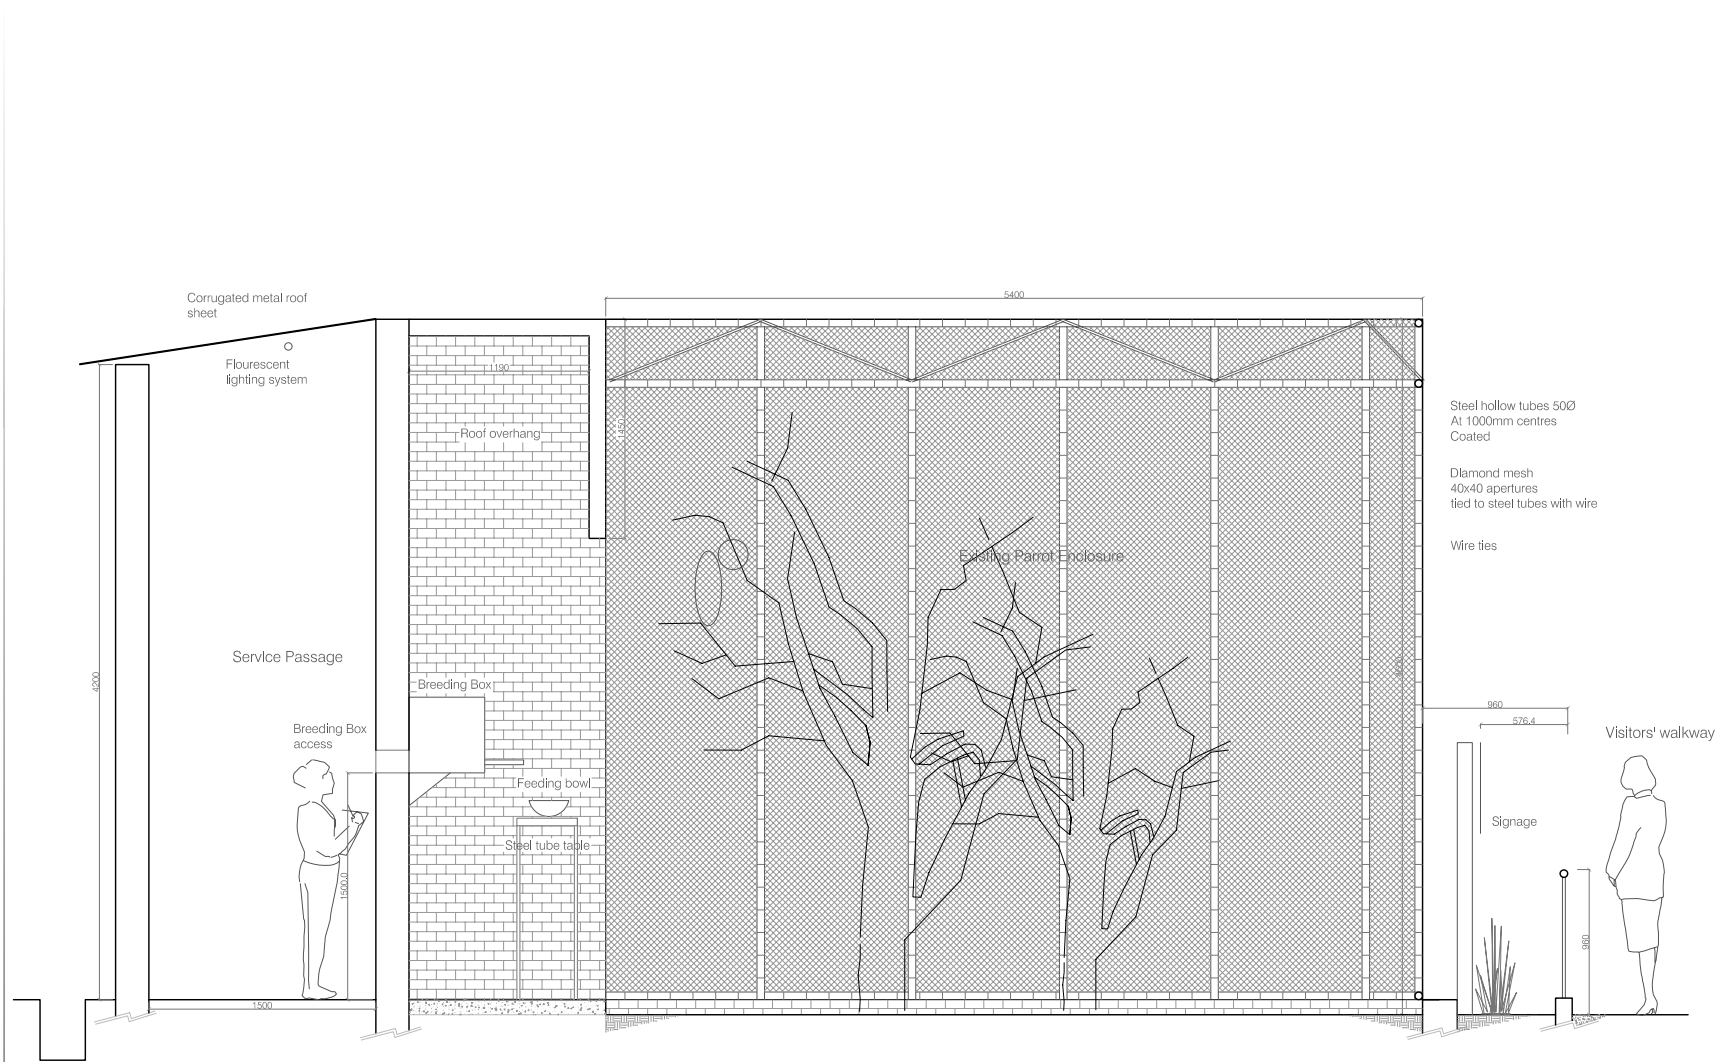

Section Existing Parrot Breeding Habitat
Scale 1:50

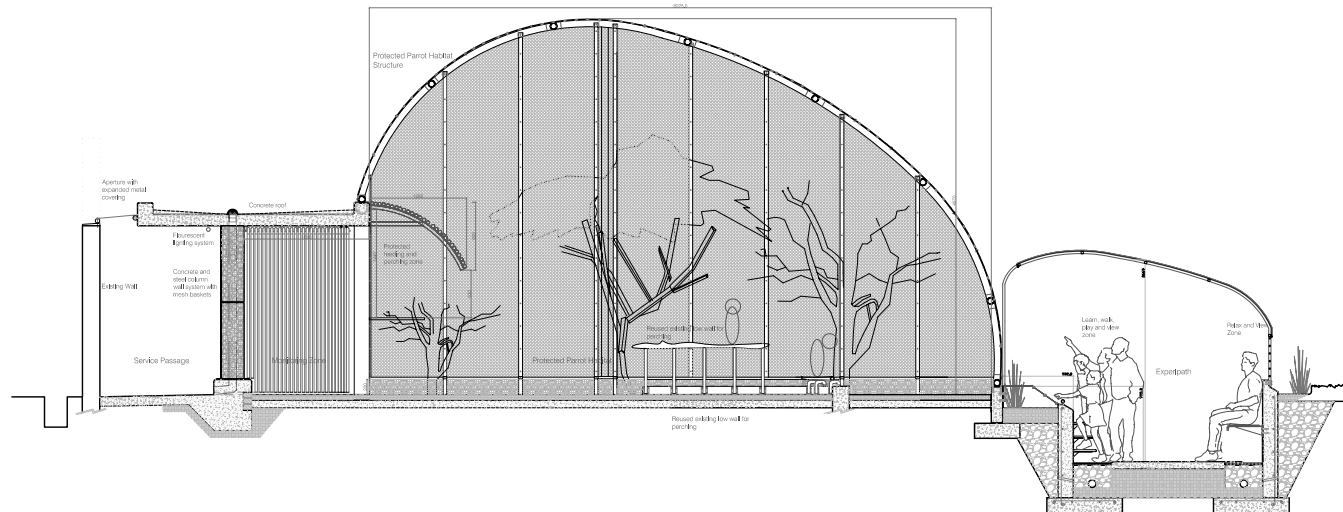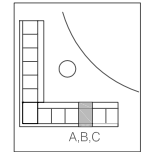

Section ABC - Service Passage, Parrot Habitat, and Experi-path
Scale 1:100