





**SECTION A-A**  
**SCALE 1:100**  
**MAIN CHAPEL OF LIGHT**

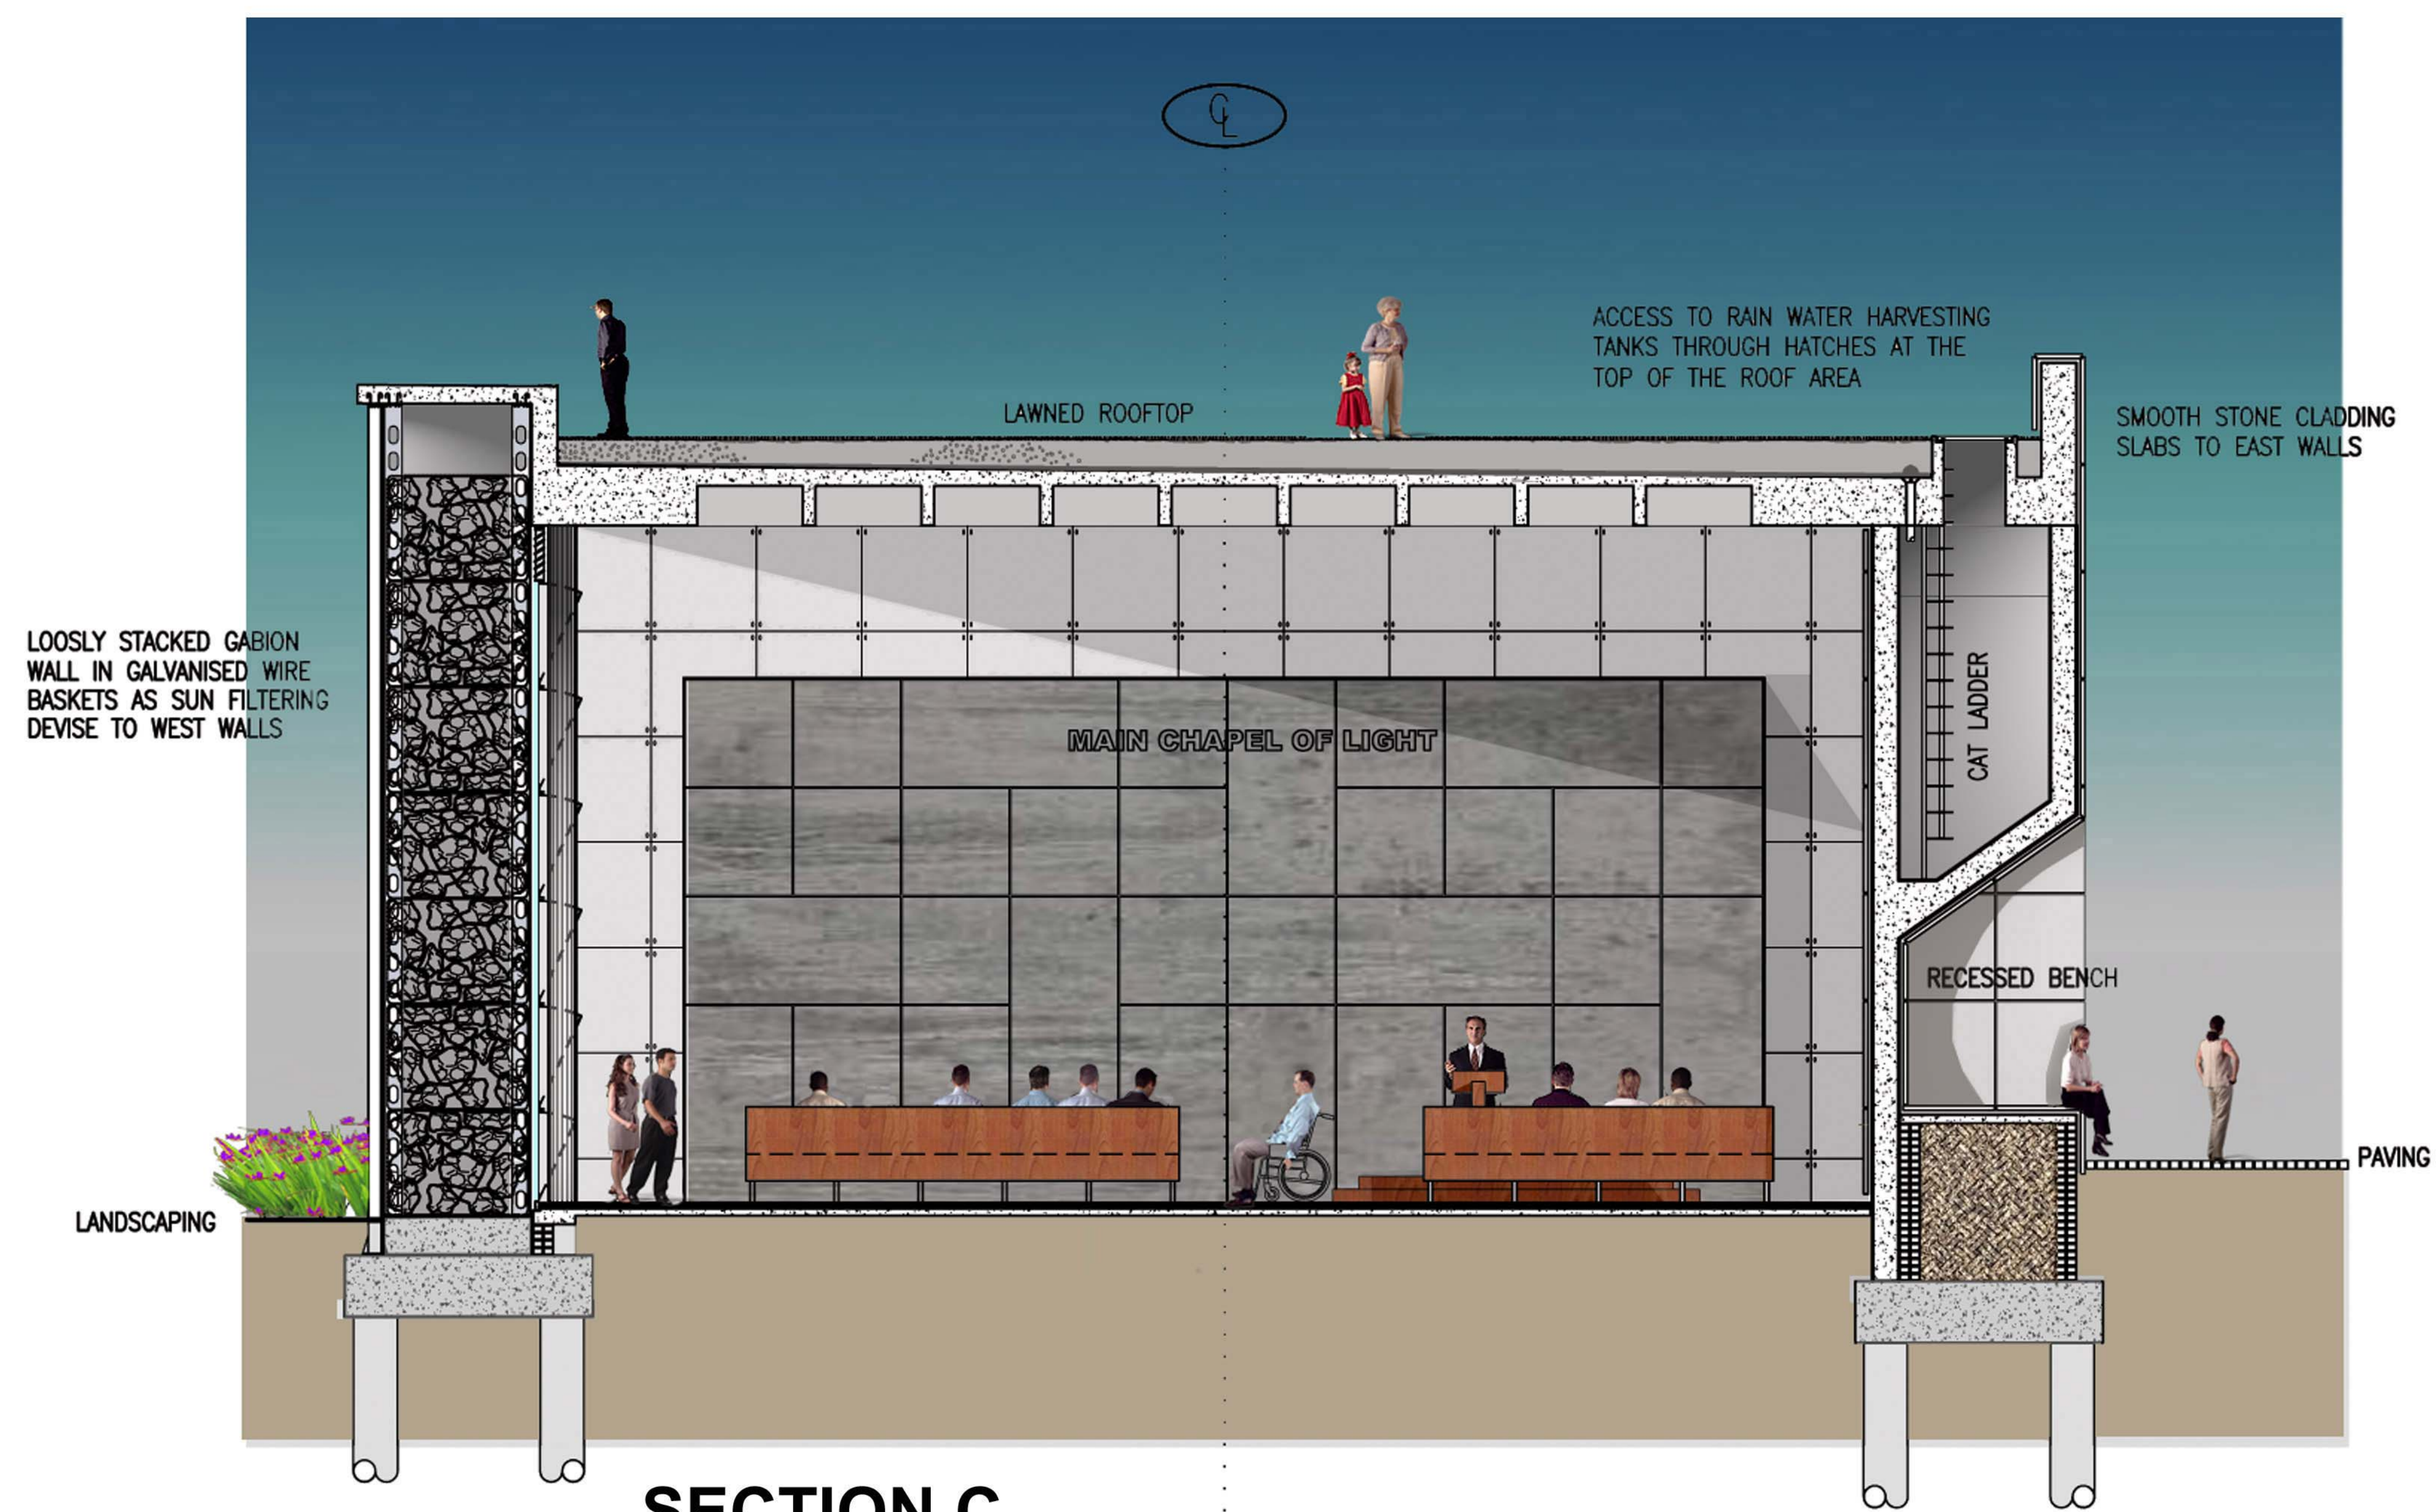

**SECTION C**  
**SCALE 1:50**  
**MAIN CHAPEL OF LIGHT**

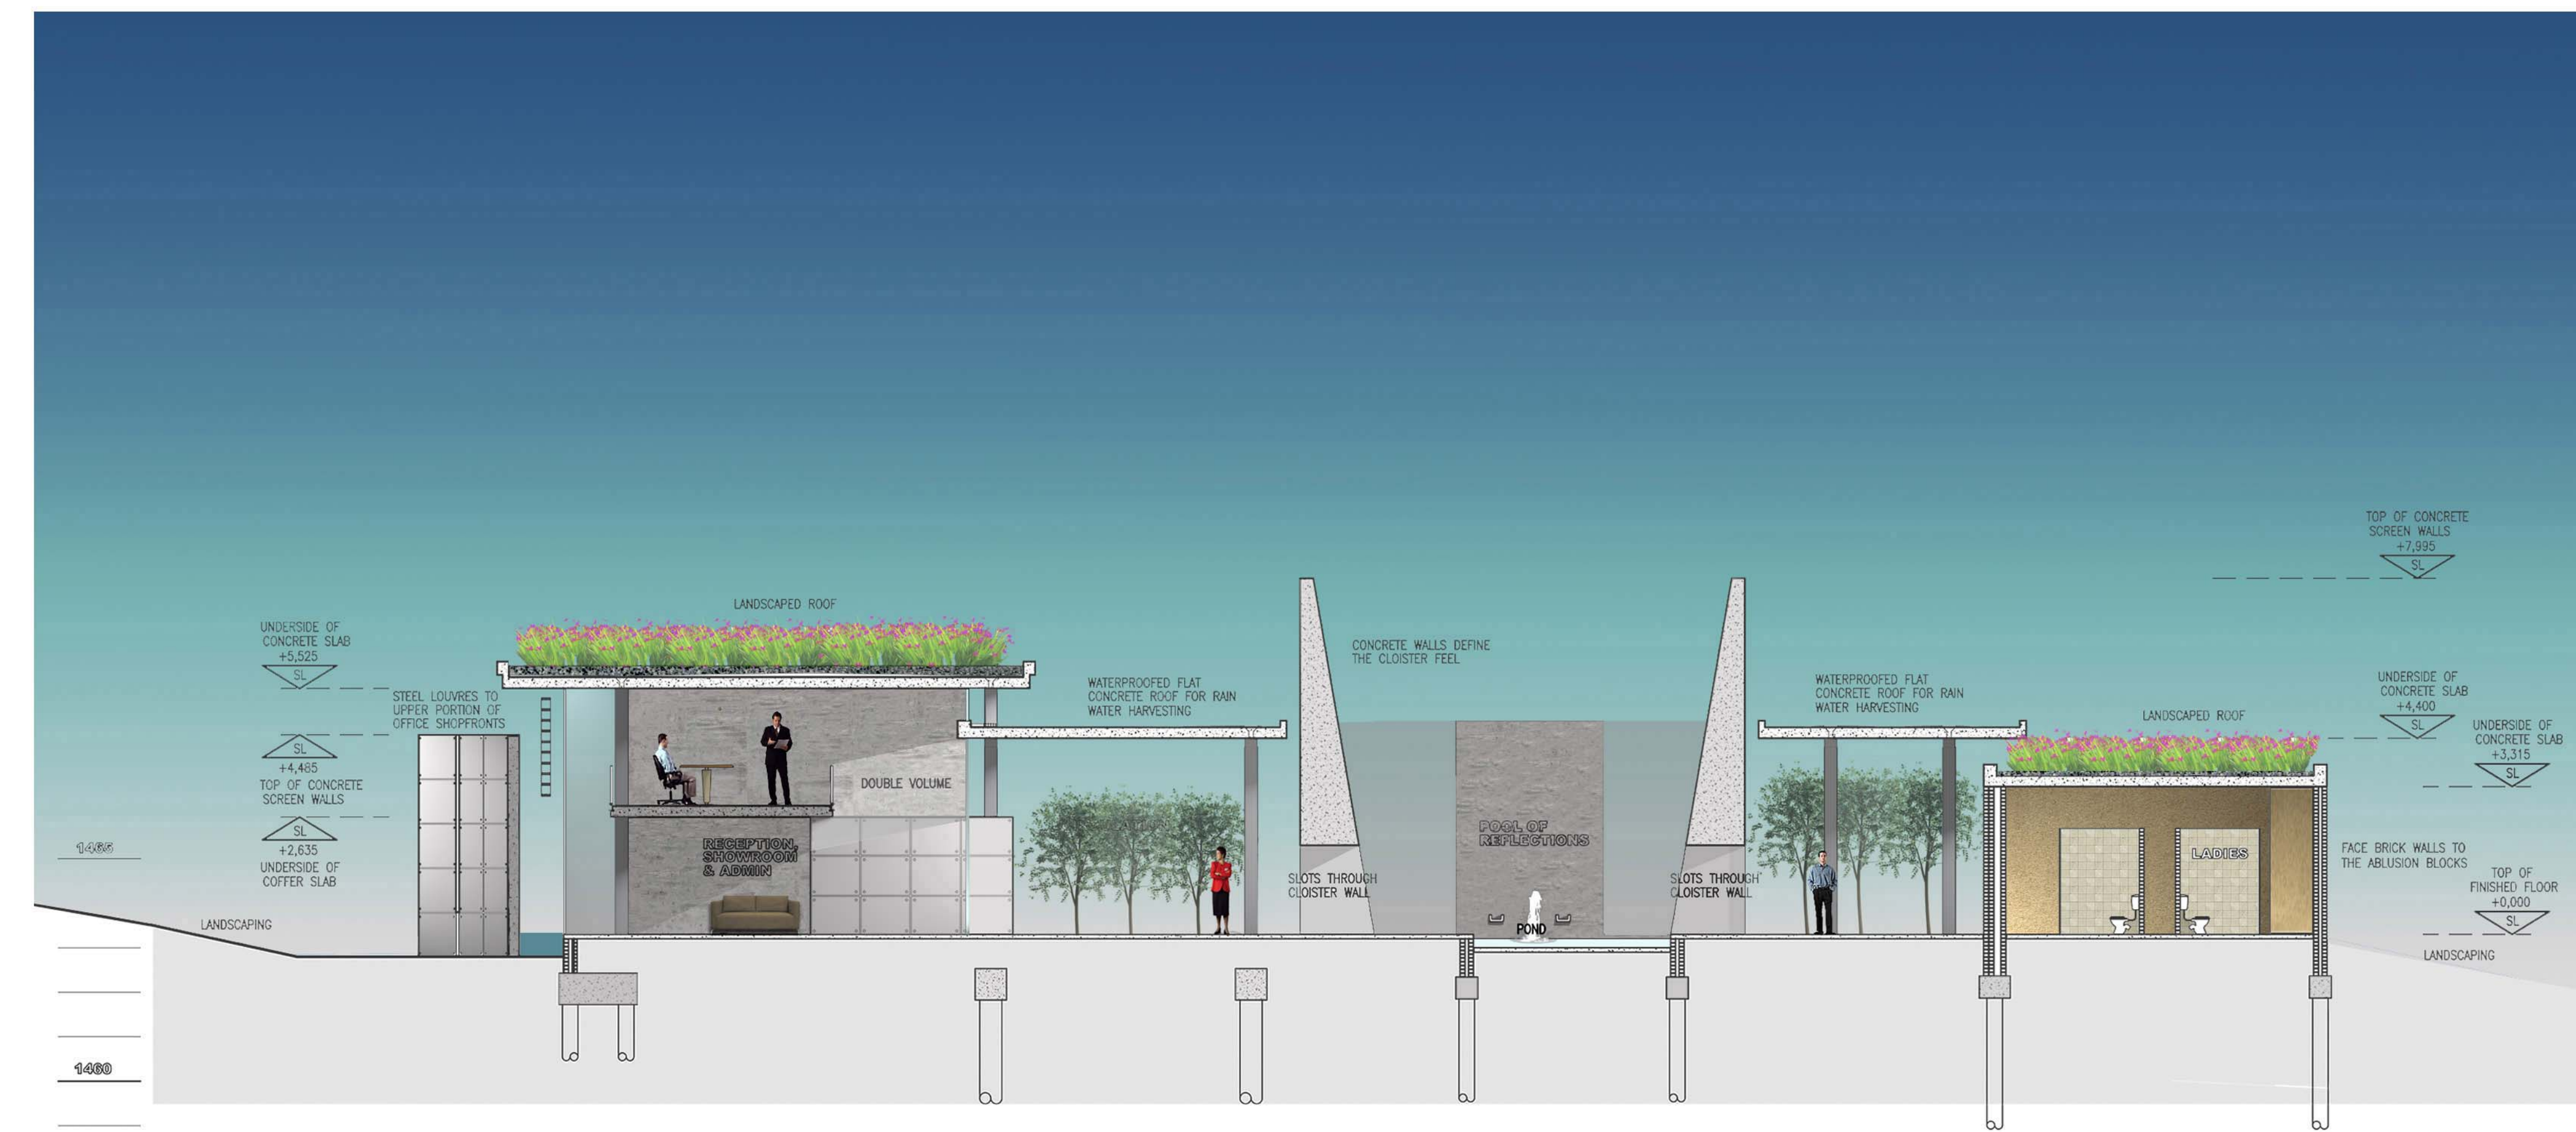

**SECTION B-B**  
**SCALE 1:100**  
**WELCOMING CENTRE**