



1. View of north-western facade



2. View looking west



3. View of the garage and entrance looking west



4. View of entrance from ramp



5. View of atrium roof



6. View of entrance screen from the dining room



7. View of atrium from the living room




8. View of lower living room




9. View of the bathroom



10. View showing wall and roof junction

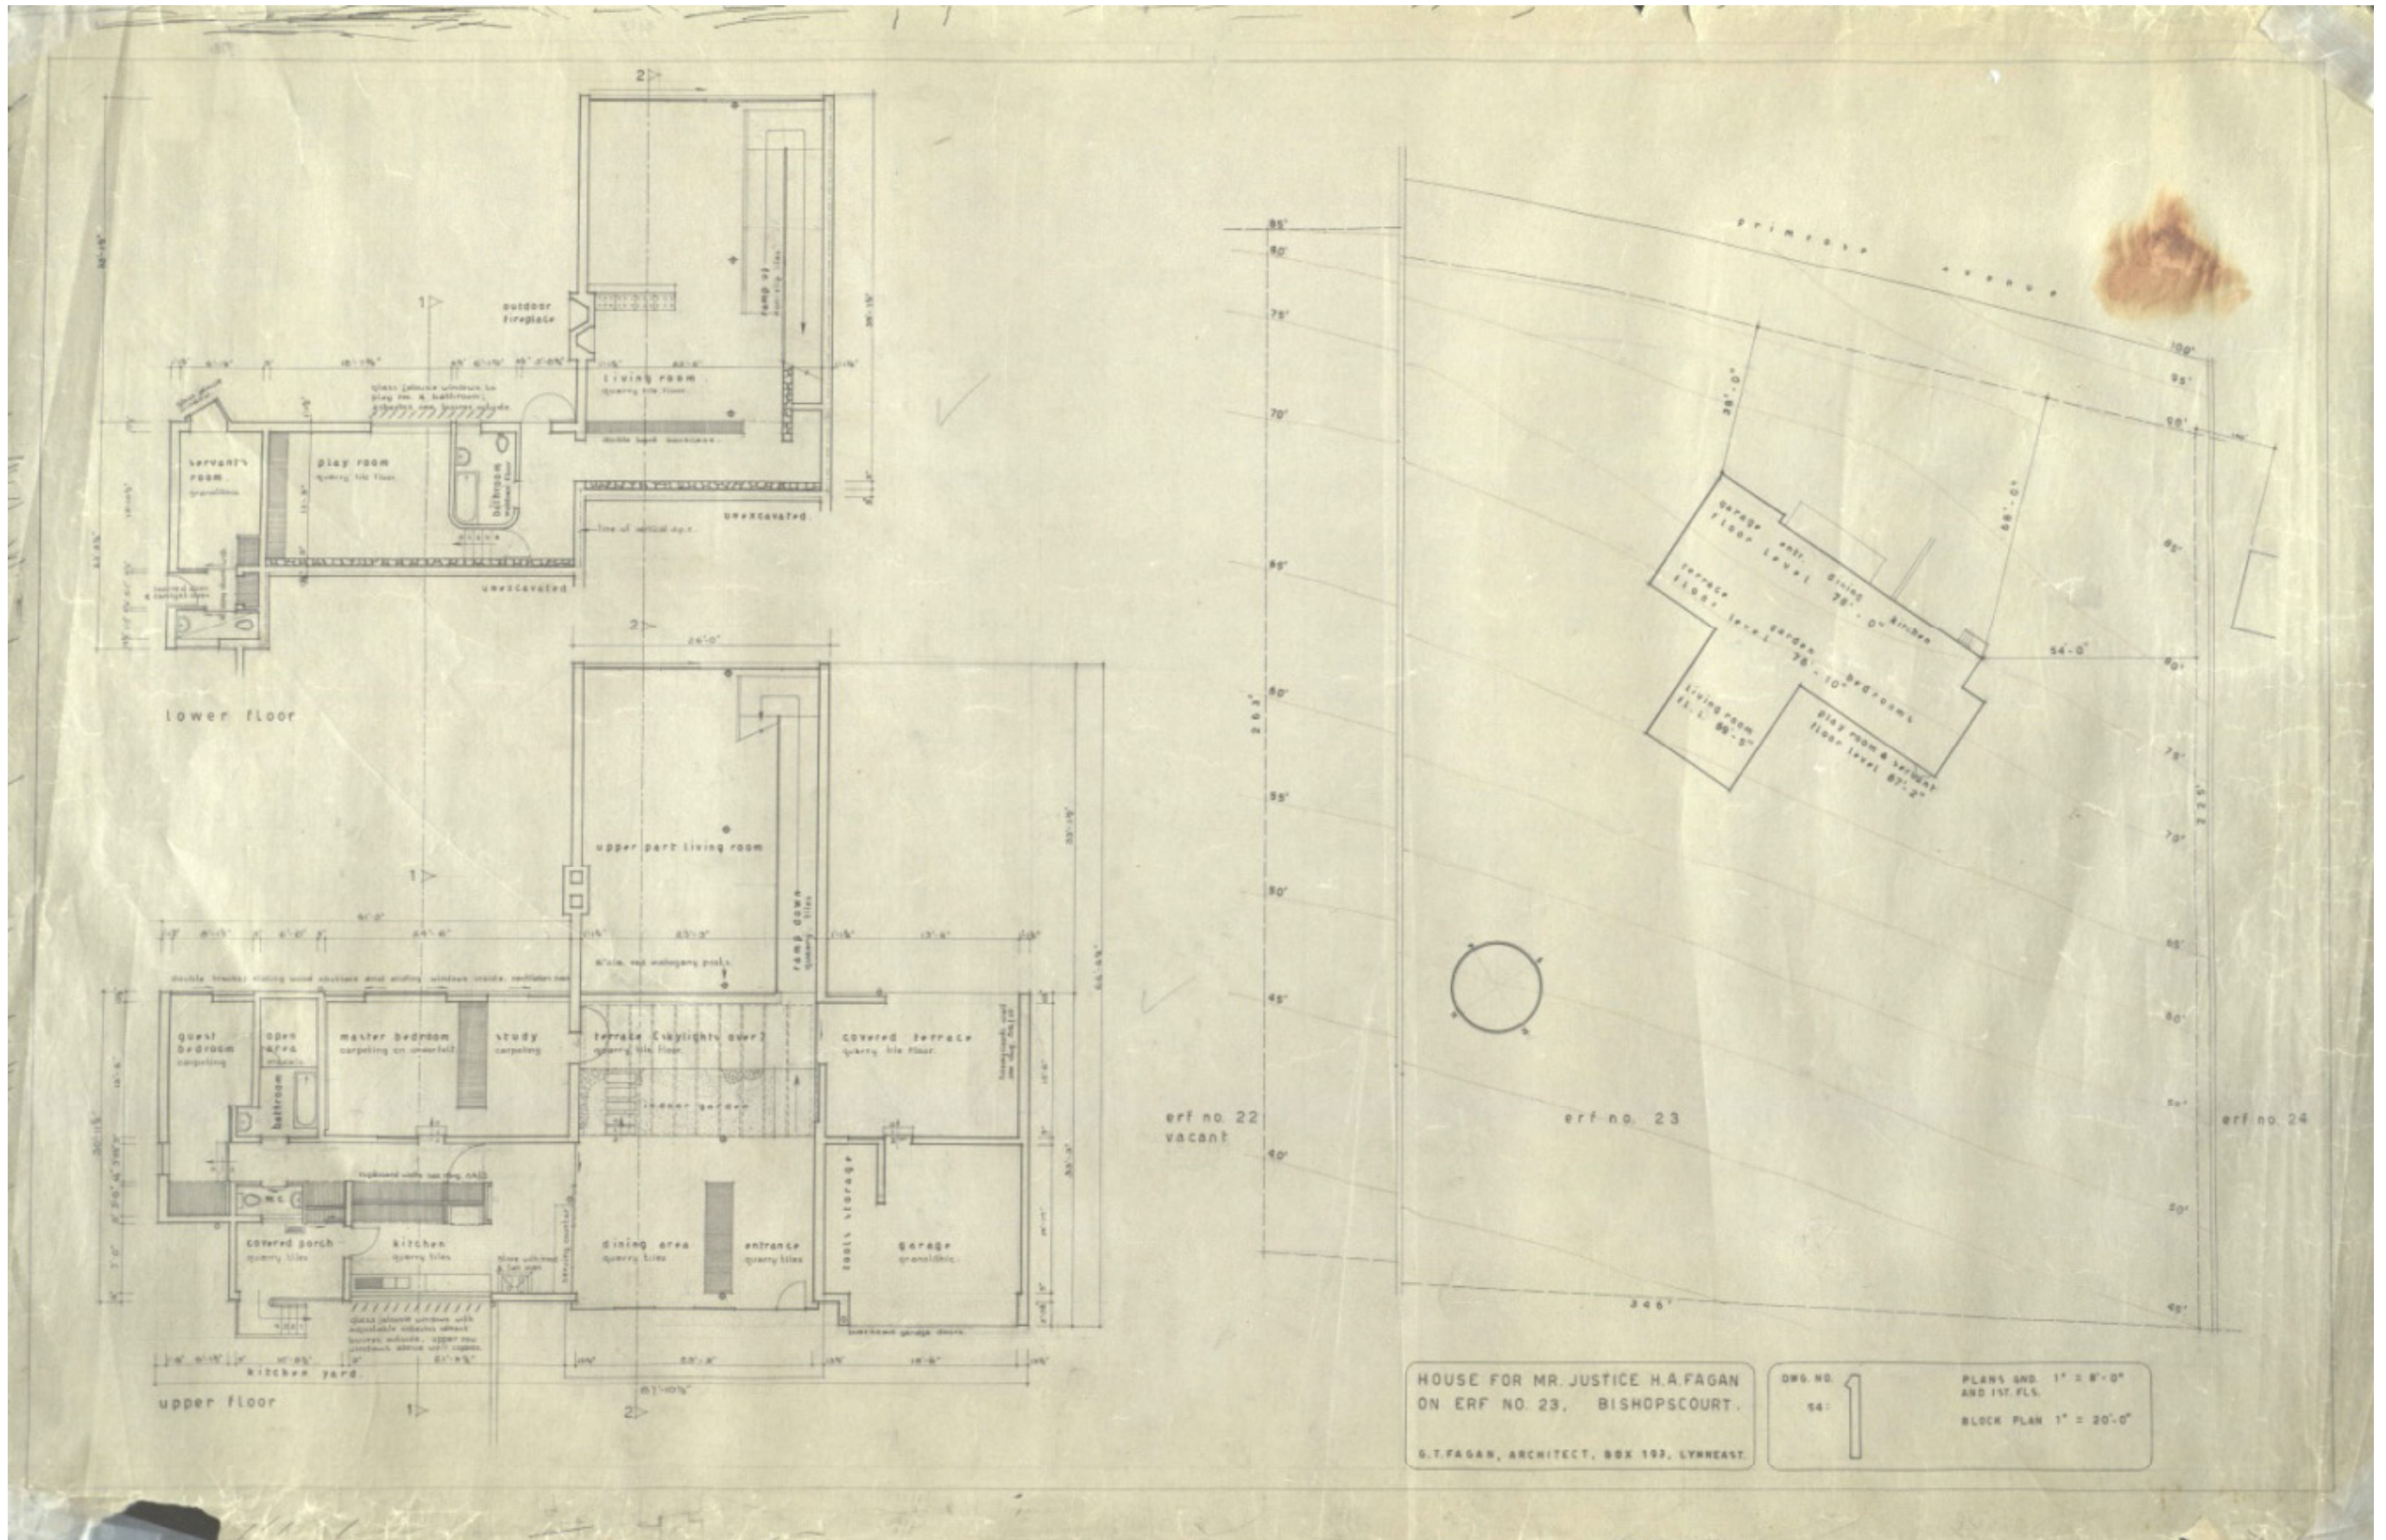

11. Working drawings

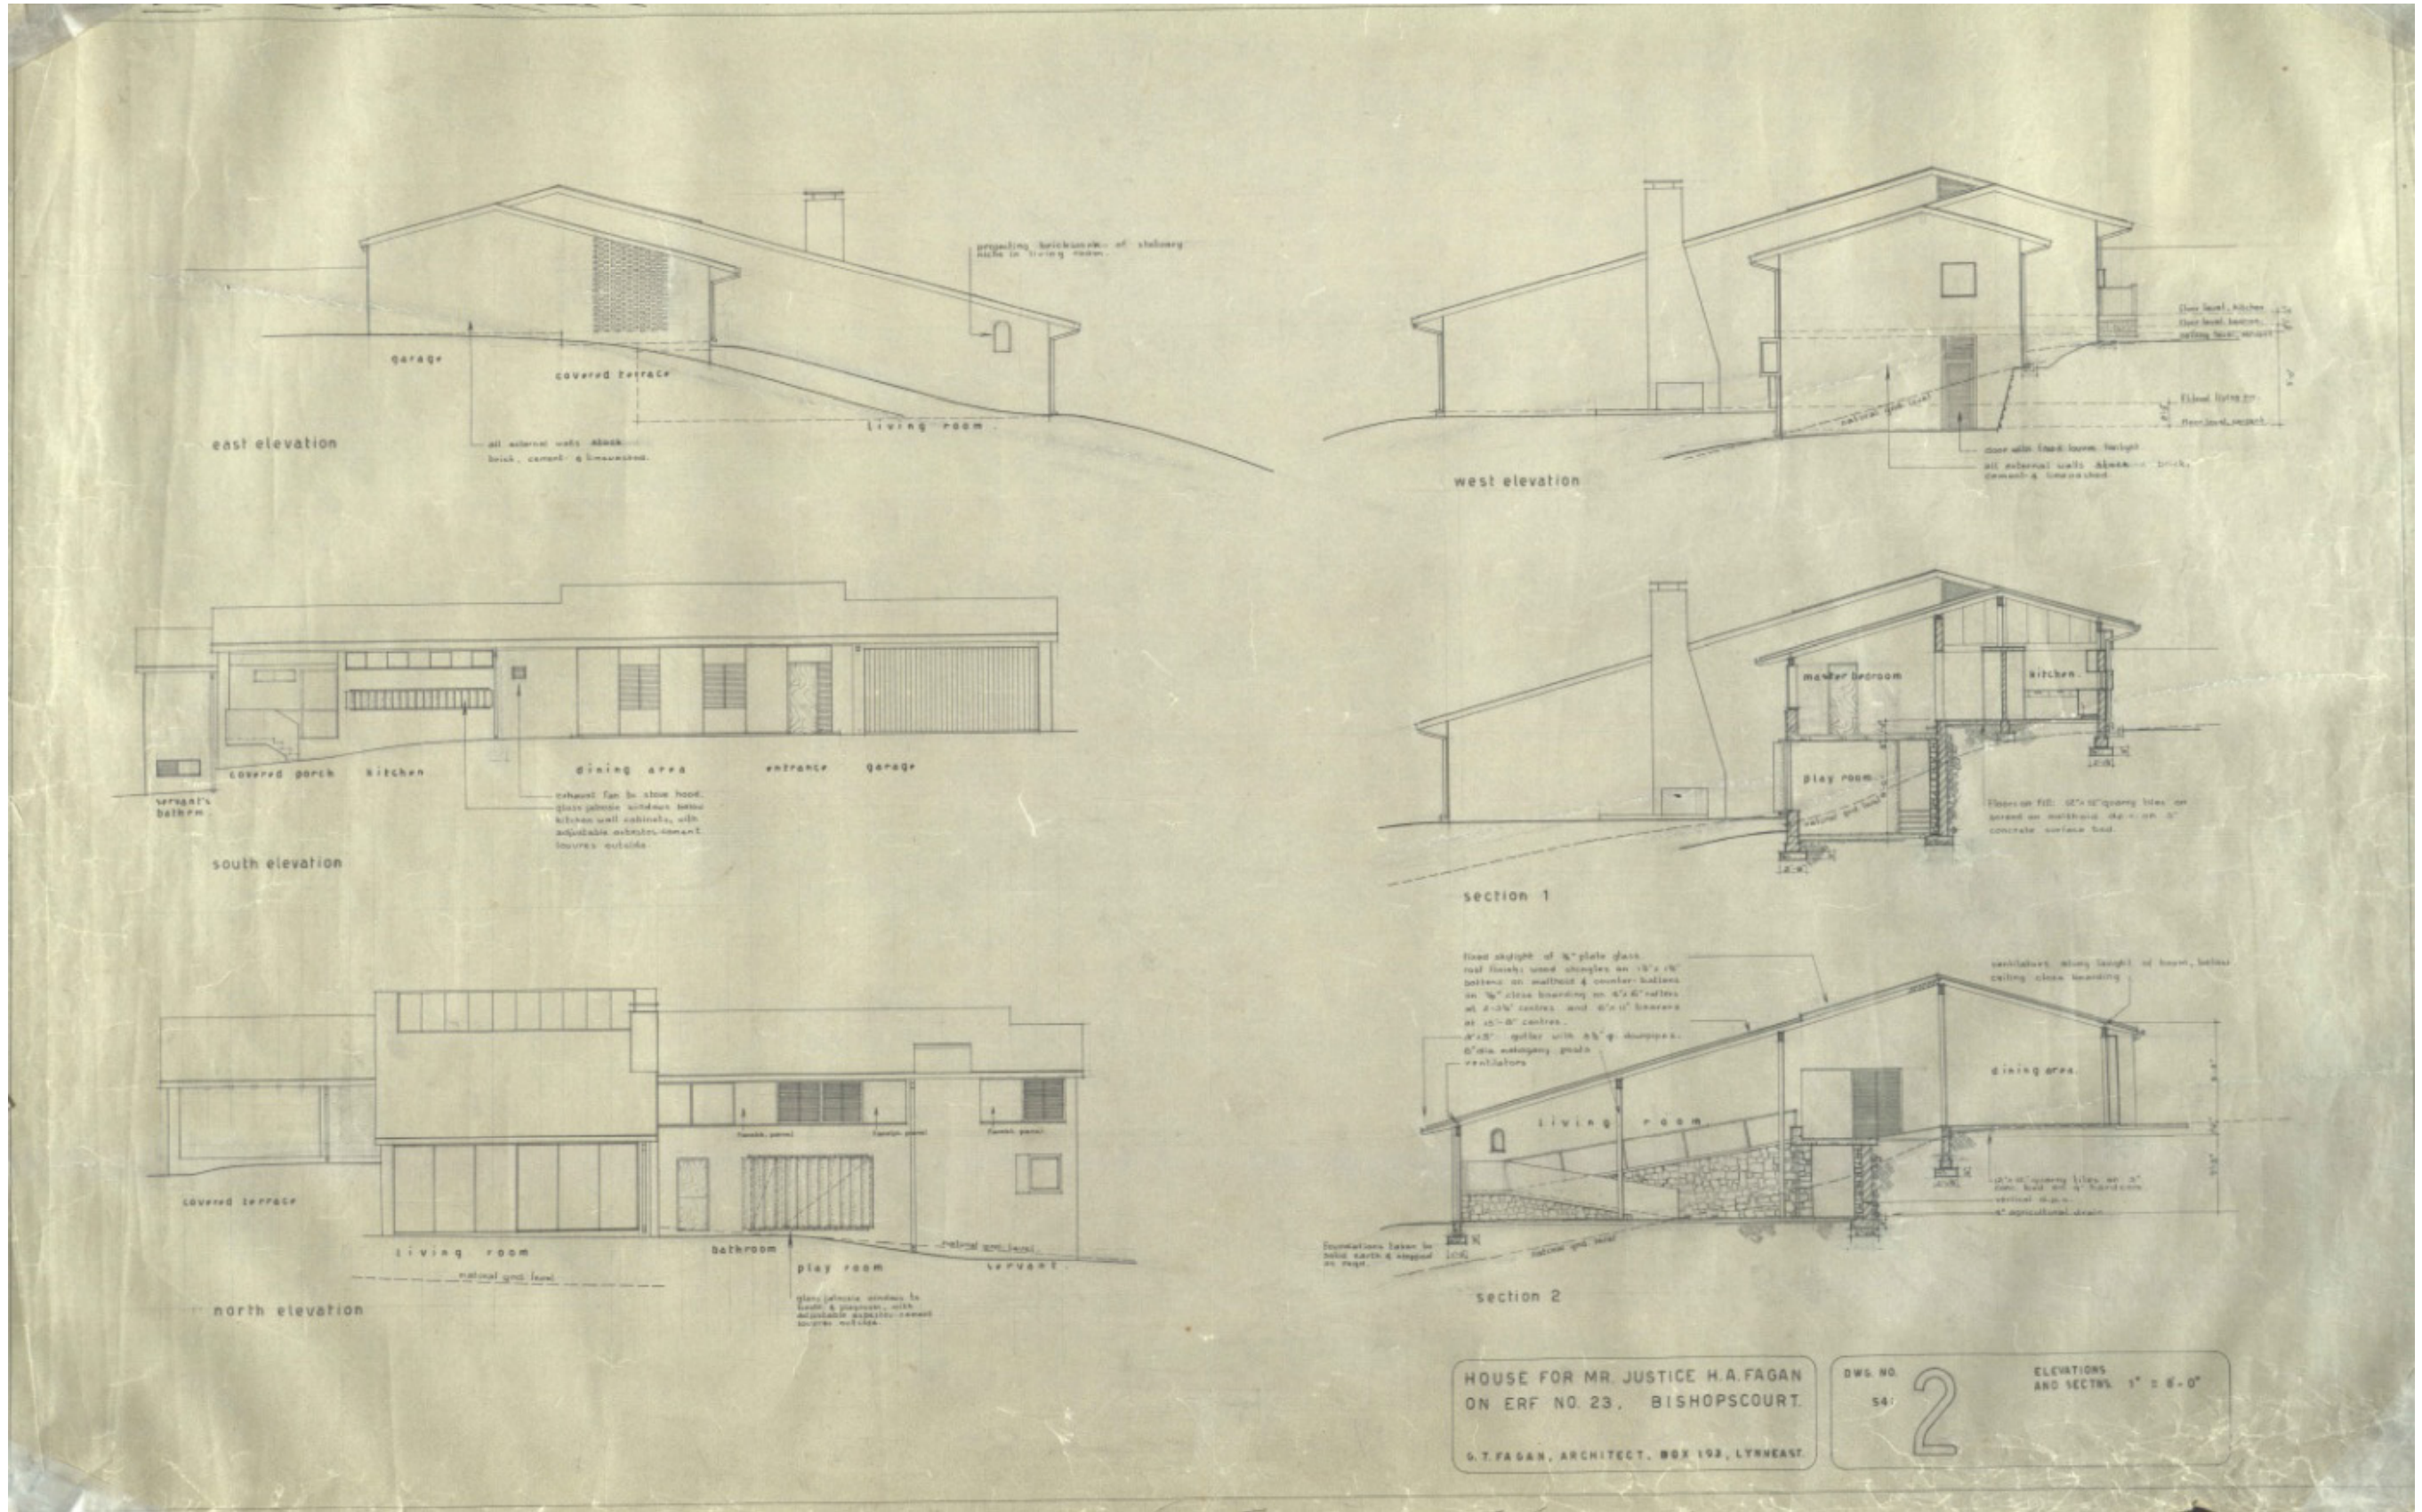

12. Working drawings