



1. View from the street looking west



2. View from the garden looking east



3. View of the north corner



4. View of the west corner



5. View from bedroom looking south




6. View of bedroom clerestory window



7. View of living room from gallery




8. View showing central circulation

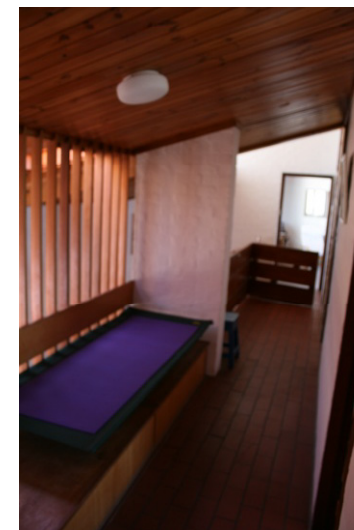


9. View of the gallery to bedrooms




10. View of the main bedroom

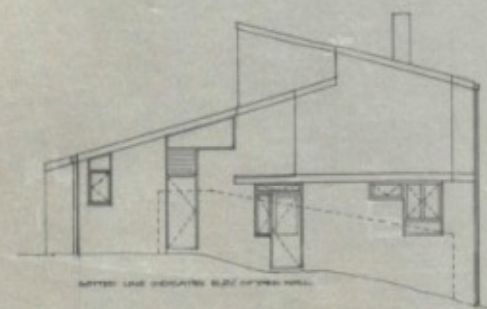


SOUTH WEST ELEVATION

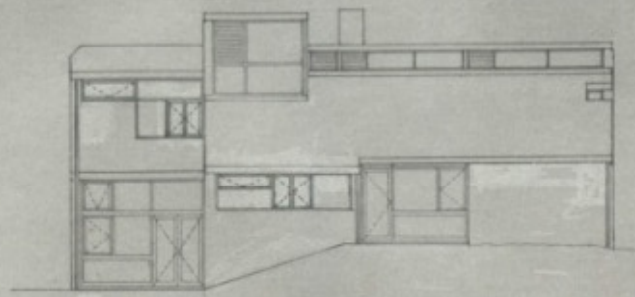






NORTH WEST ELEVATION

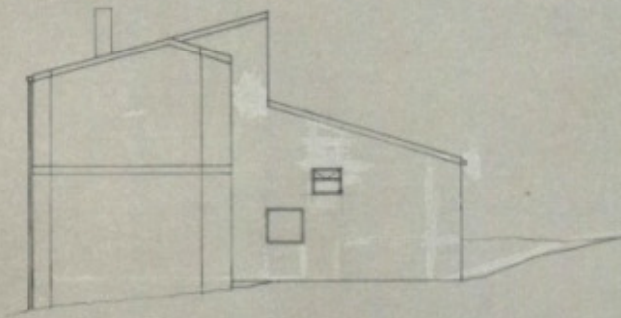


NORTH EAST ELEVATION

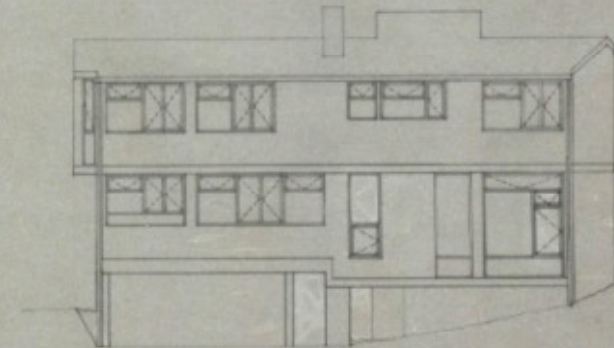


SOUTH EAST ELEVATION

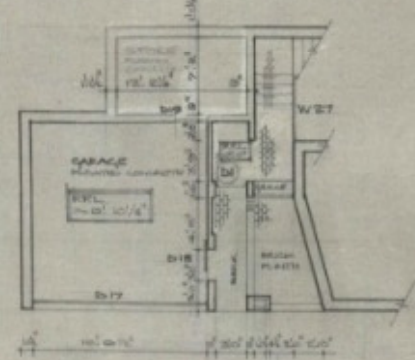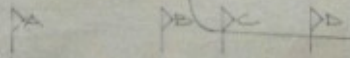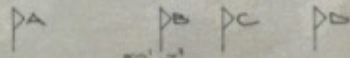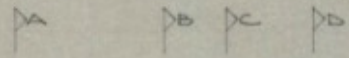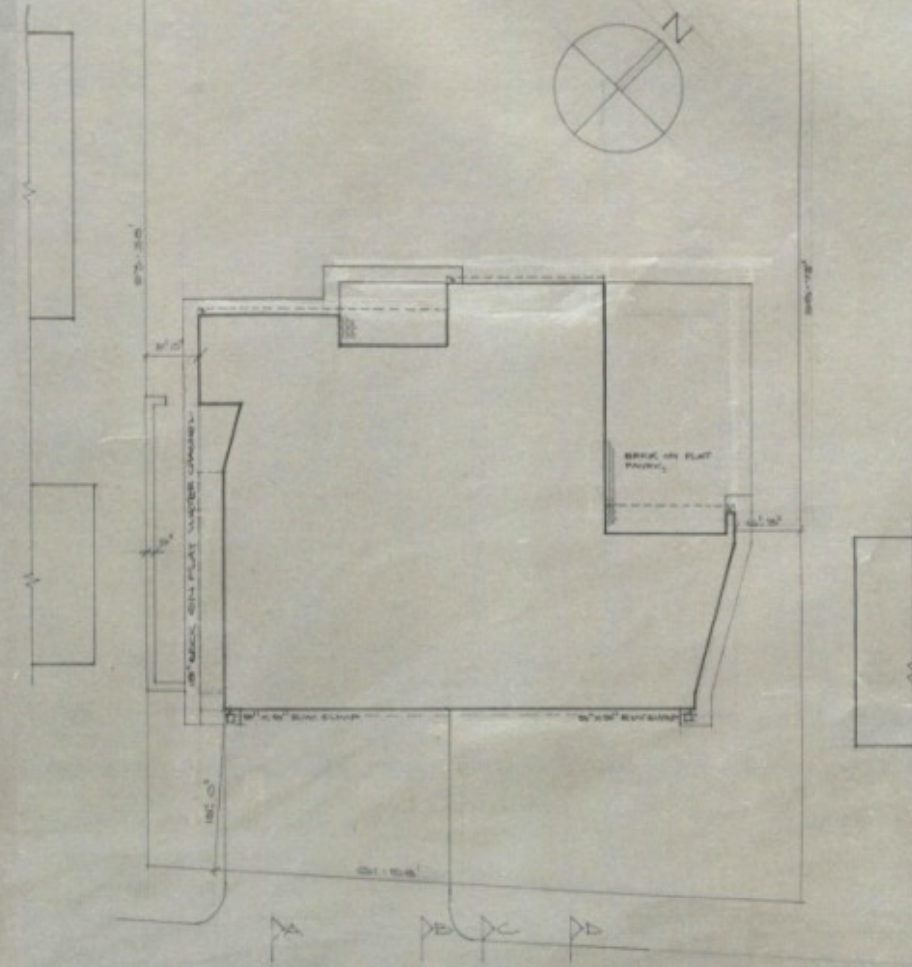

PLAN LOWER GROUND FLOOR

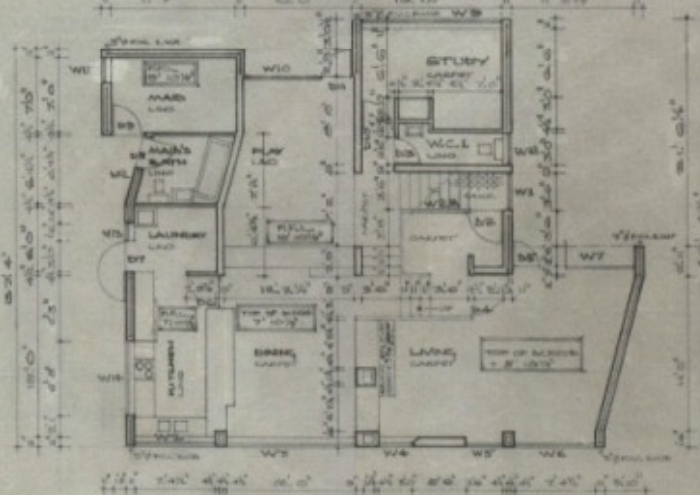


PLAN GROUND FLOOR

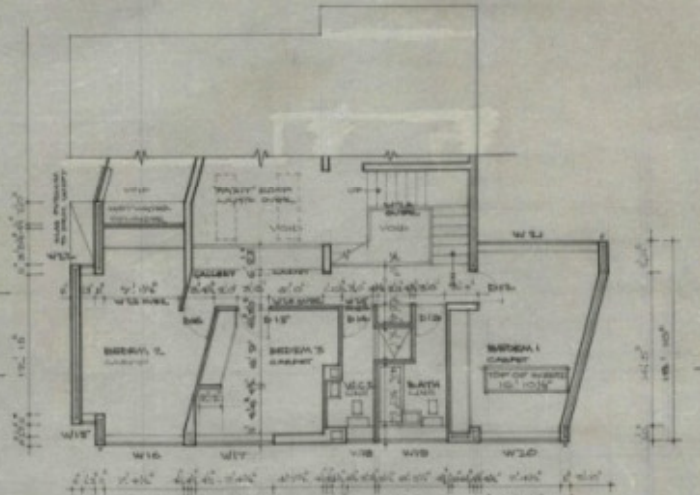

PLAN FIRST FLOOR

HOUSE J.A. LEVIN ON ERF NO. 3594 SALDANHA BAY SCALE 1"= 8'-0" ARCHITECT GABRIEL FAGAN DRWG. NO. 6910/1
 88 LOOP ST. CAPE TOWN DATE 24 JULY 1969
 AMENDED 1 AUGUST 1969
 20 AUGUST 1969 27 AUG 69 700T

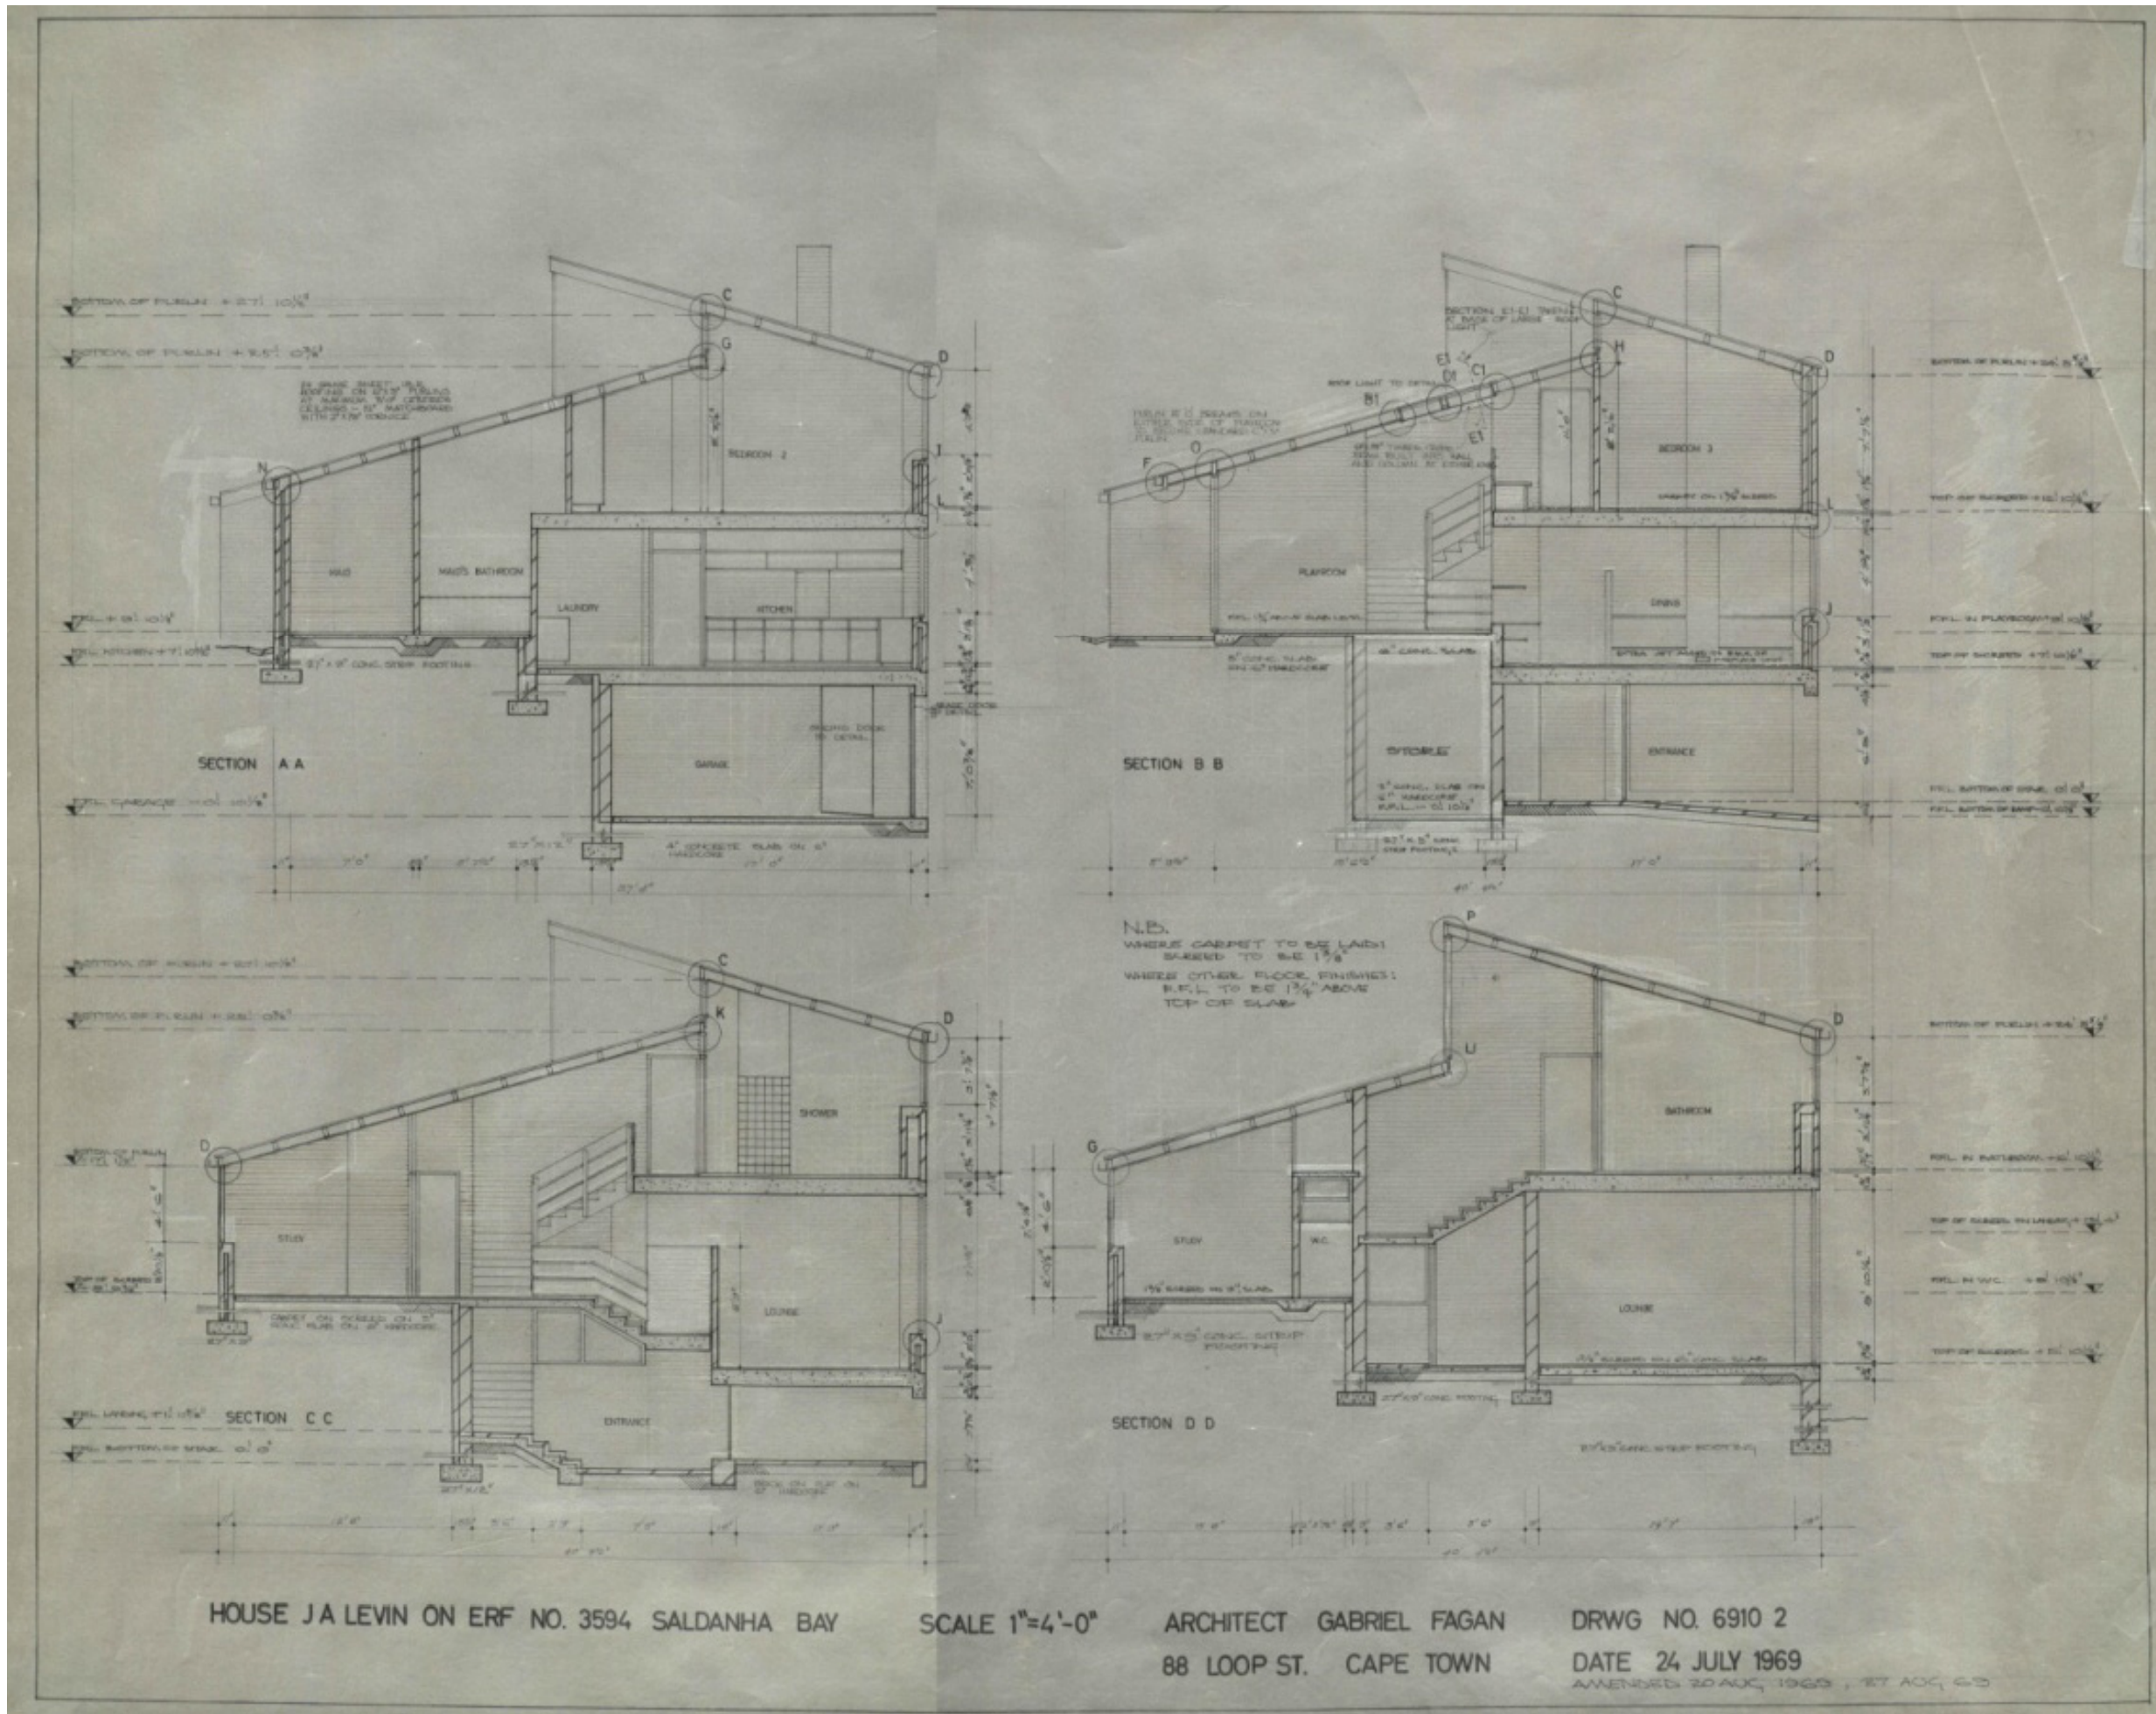

12. Working drawings