



1. View from the driveway looking north



2. View of the south-west corner



3. View from the courtyard looking west



4. View from the stoep looking south




5. View of the living room from the kitchen



6. Detail of the kitchen roof light



7. View from loft space

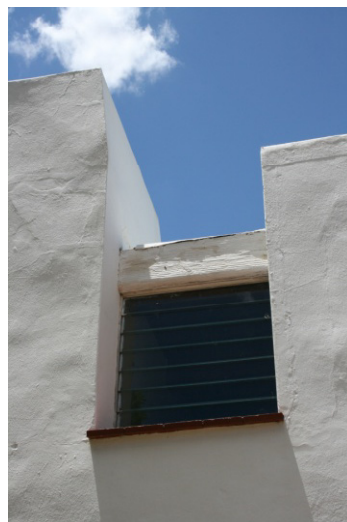

8. Detail of window and roof junction




9. Detail of wall and roof junction



10. View of the southern facade



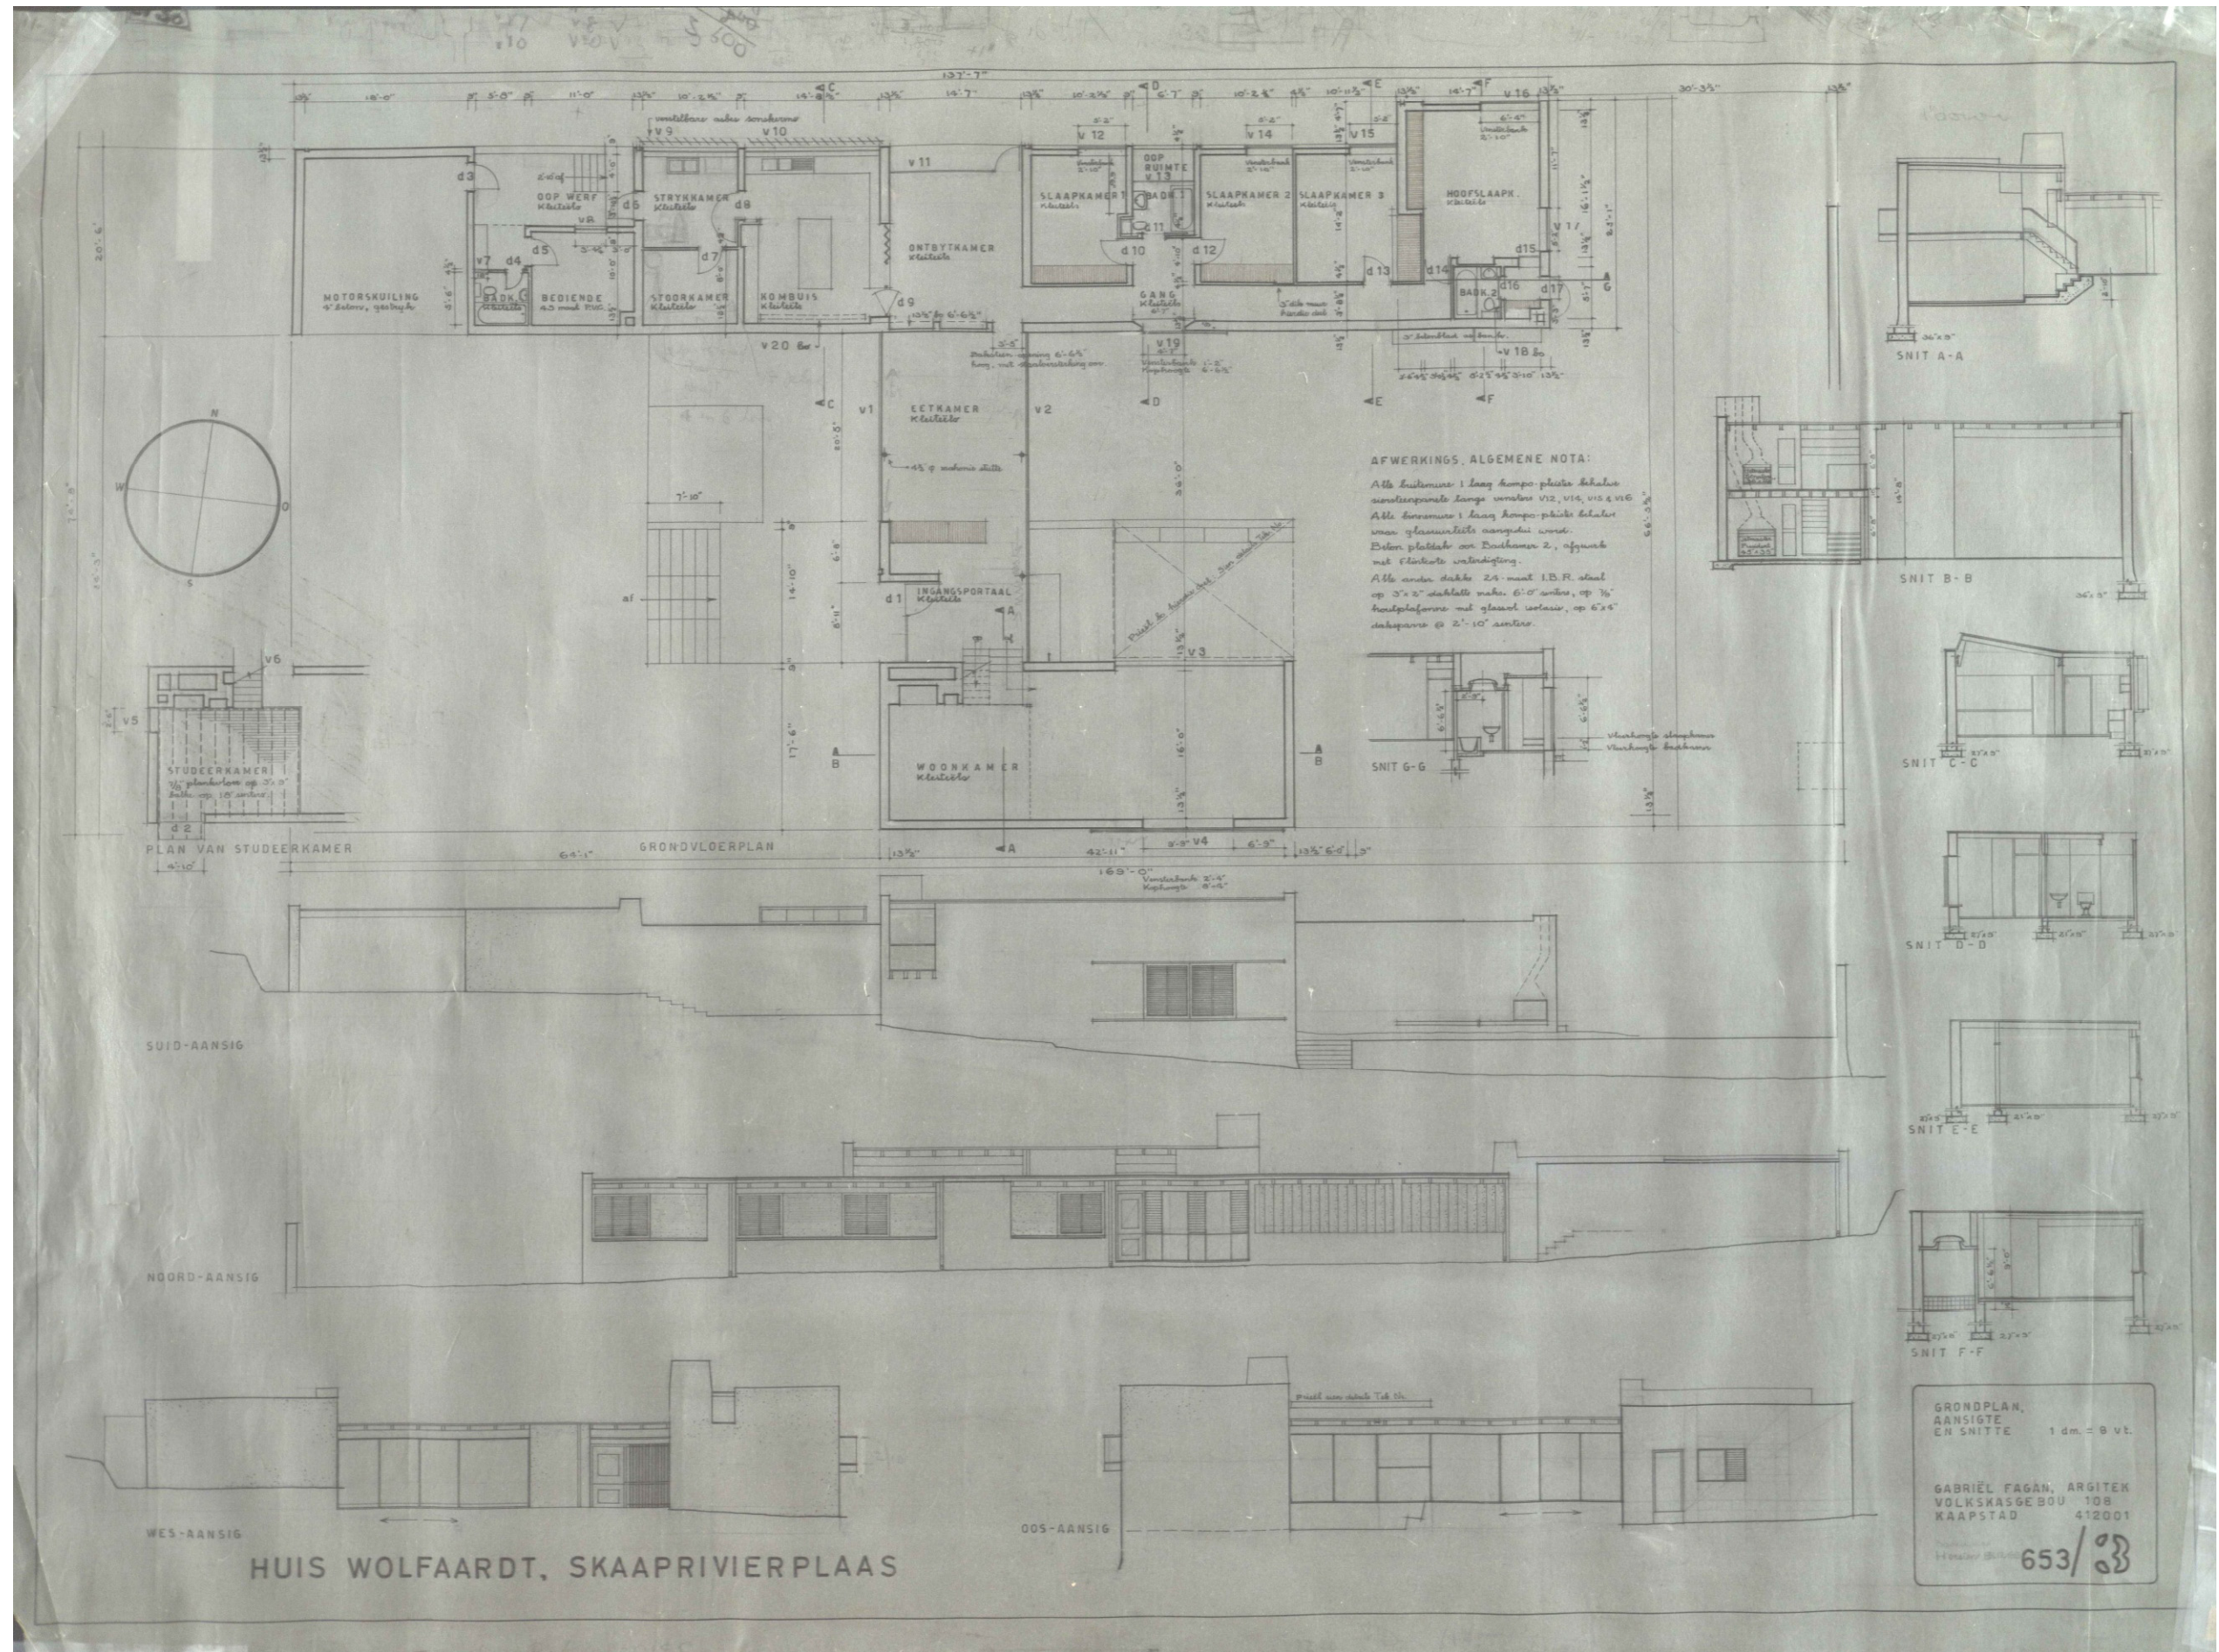

11. Working drawings